

 
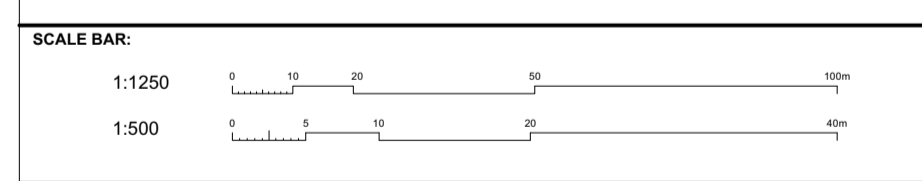


- This drawing is not for construction and for information purposes only.  
 - All dimensions to be confirmed on site.  
 - All discrepancies to be reported to the contract administrator.

NOTES:

KEY:  
 = Existing Wall (Retained)  
 = Existing Wall (Removed)  
 = New Internal / External Wall

REVISIONS:

 


PROJECT:	WORK STAGE:
Rear extension and internal alterations	3 - Planning
JOB NO:	DATE:
2210A	20.04.2023
CLIENT:	DRAWN BY:
Dana Massey & Claire McGowan 35 Chalton Street, London, NW1 1JD	HA
CHECKED BY:	SCALE:
AP	1:1250 & 1:500 @ A1
DRAWING TITLE:	DRAWING NO:
Proposed Site Plan	PL_P001
REVISION NO:	ISSUE TO:


**ashton porter**  
 architects  
 algal ashton UCL Dip Arch  
 andrew porter UCL Dip Arch RIBA

11 second avenue  
 bush hill park  
 e n f i e l d  
 m i d d l e s e x e n 1 1 s t  
 t: 020 8372 1619

Application Site

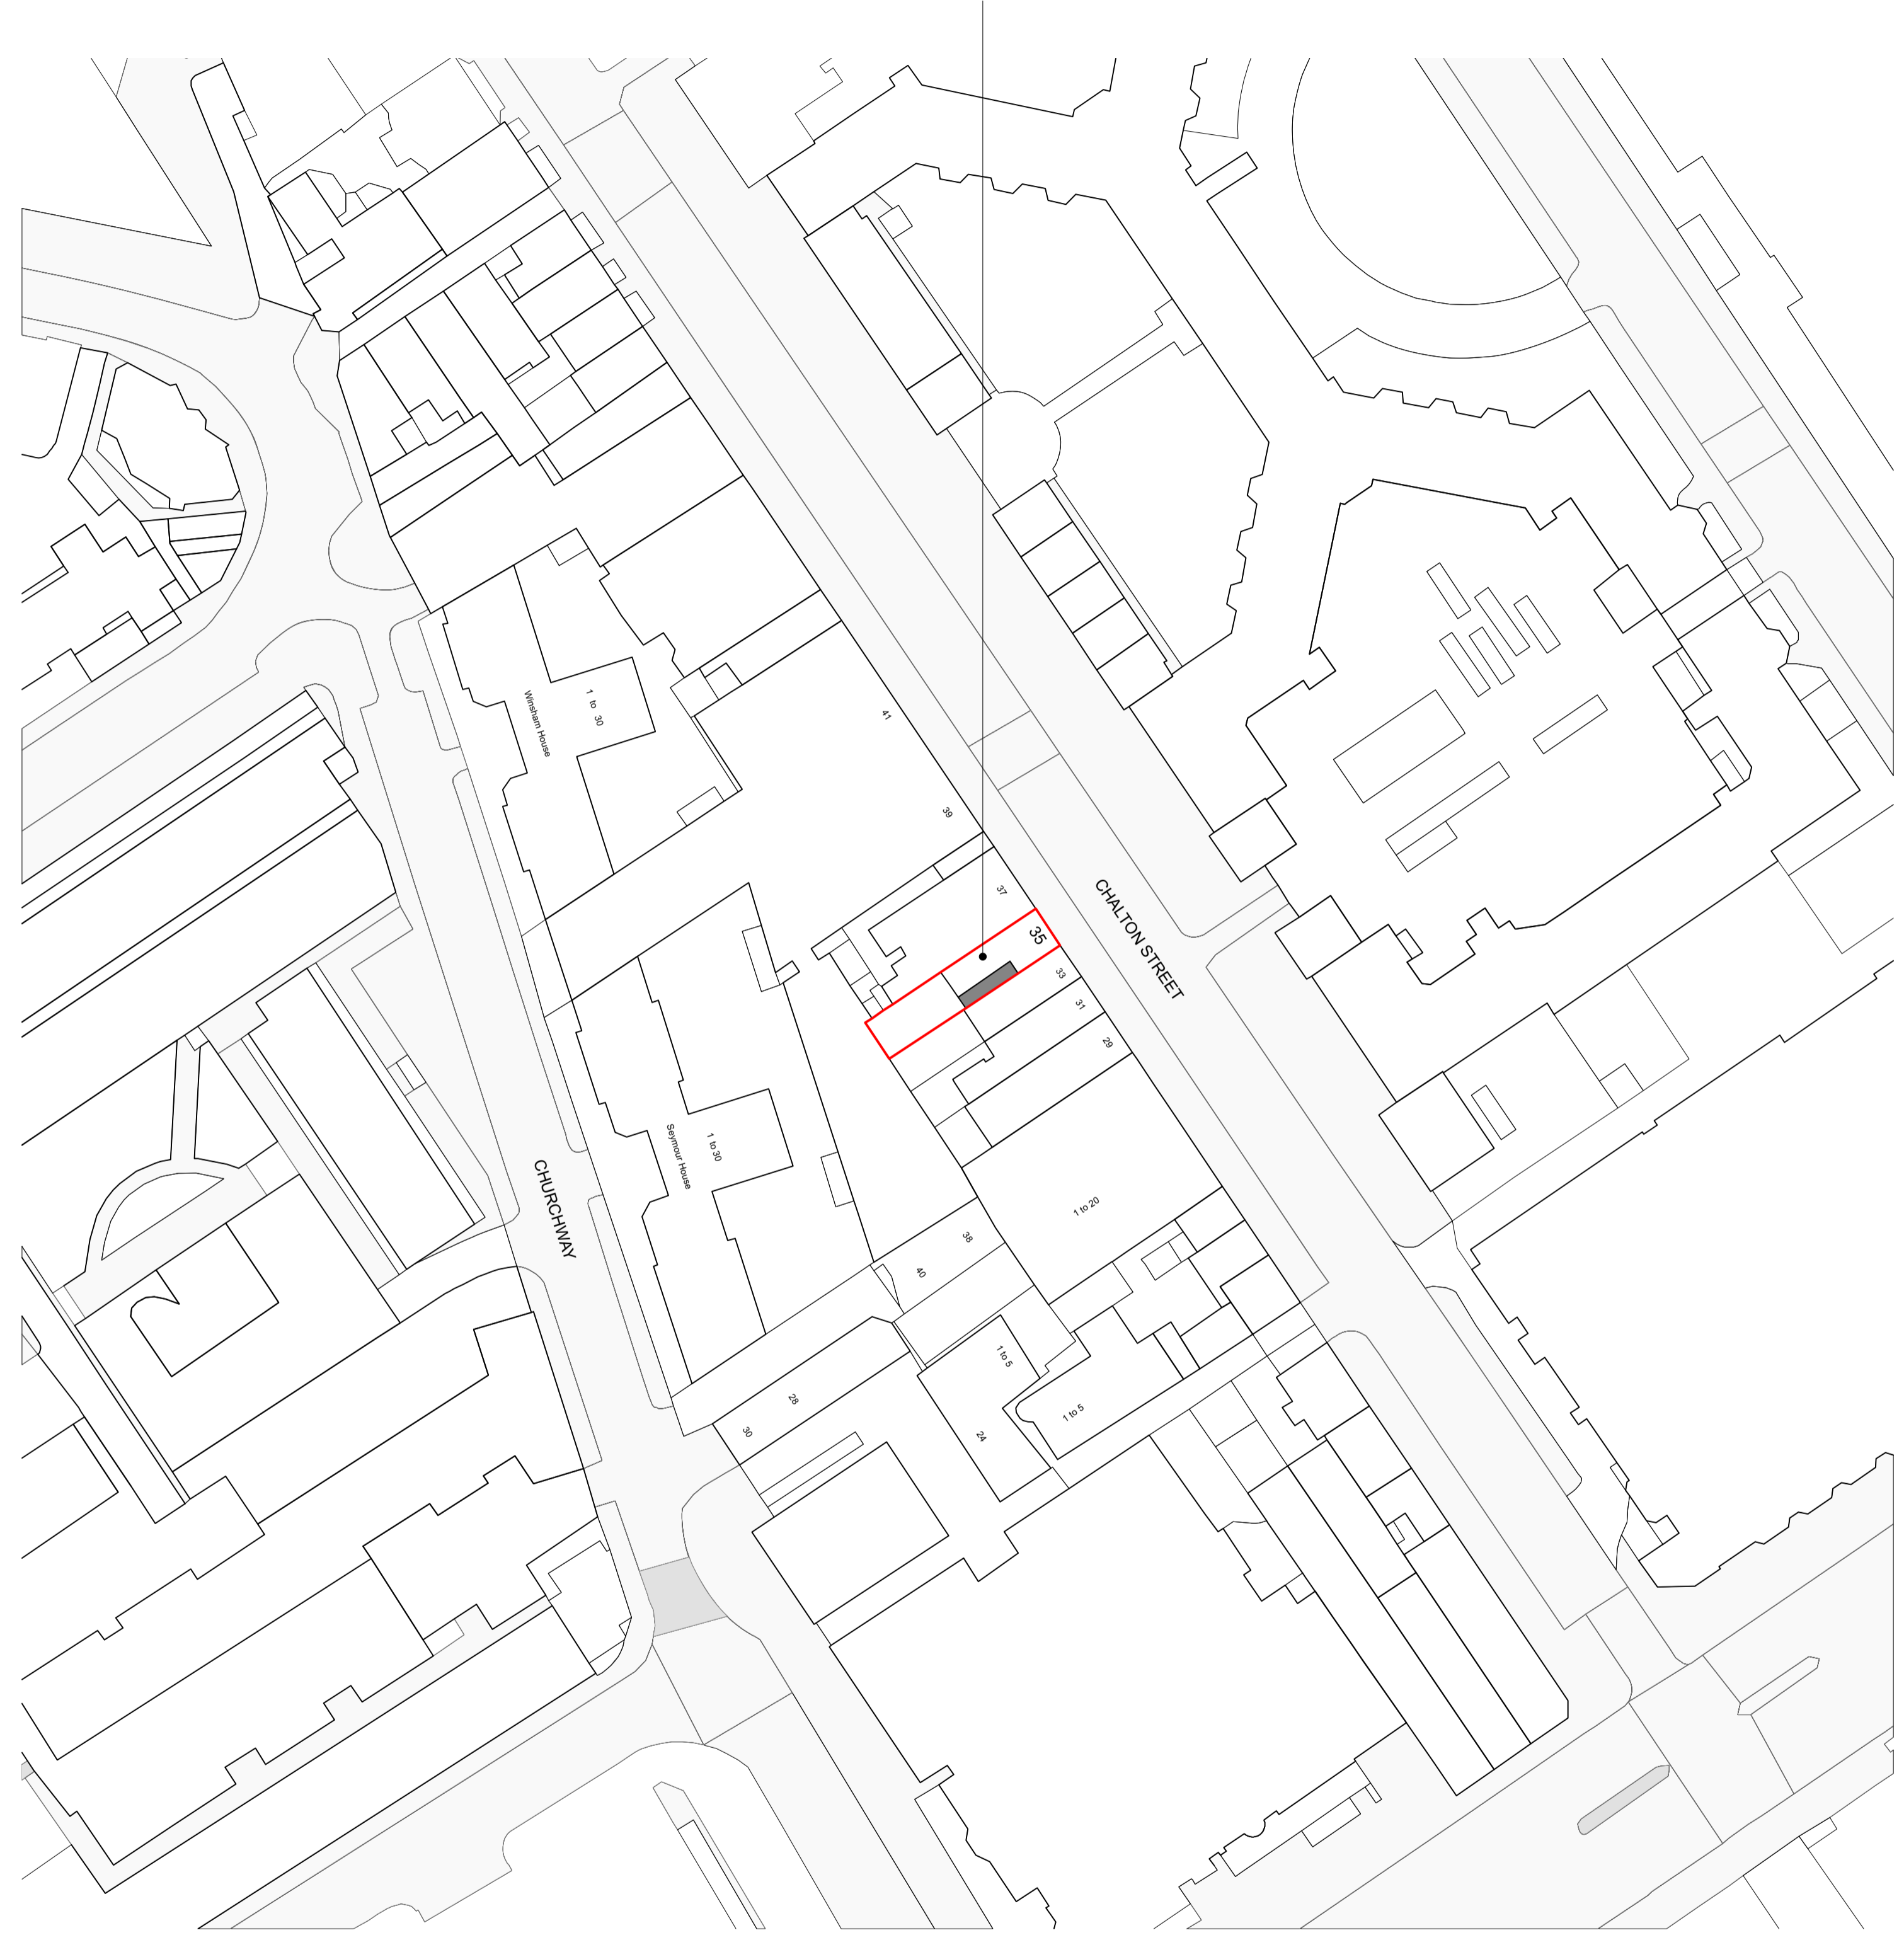

PROPOSED SITE PLAN  
 SCALE 1:500 @ A1

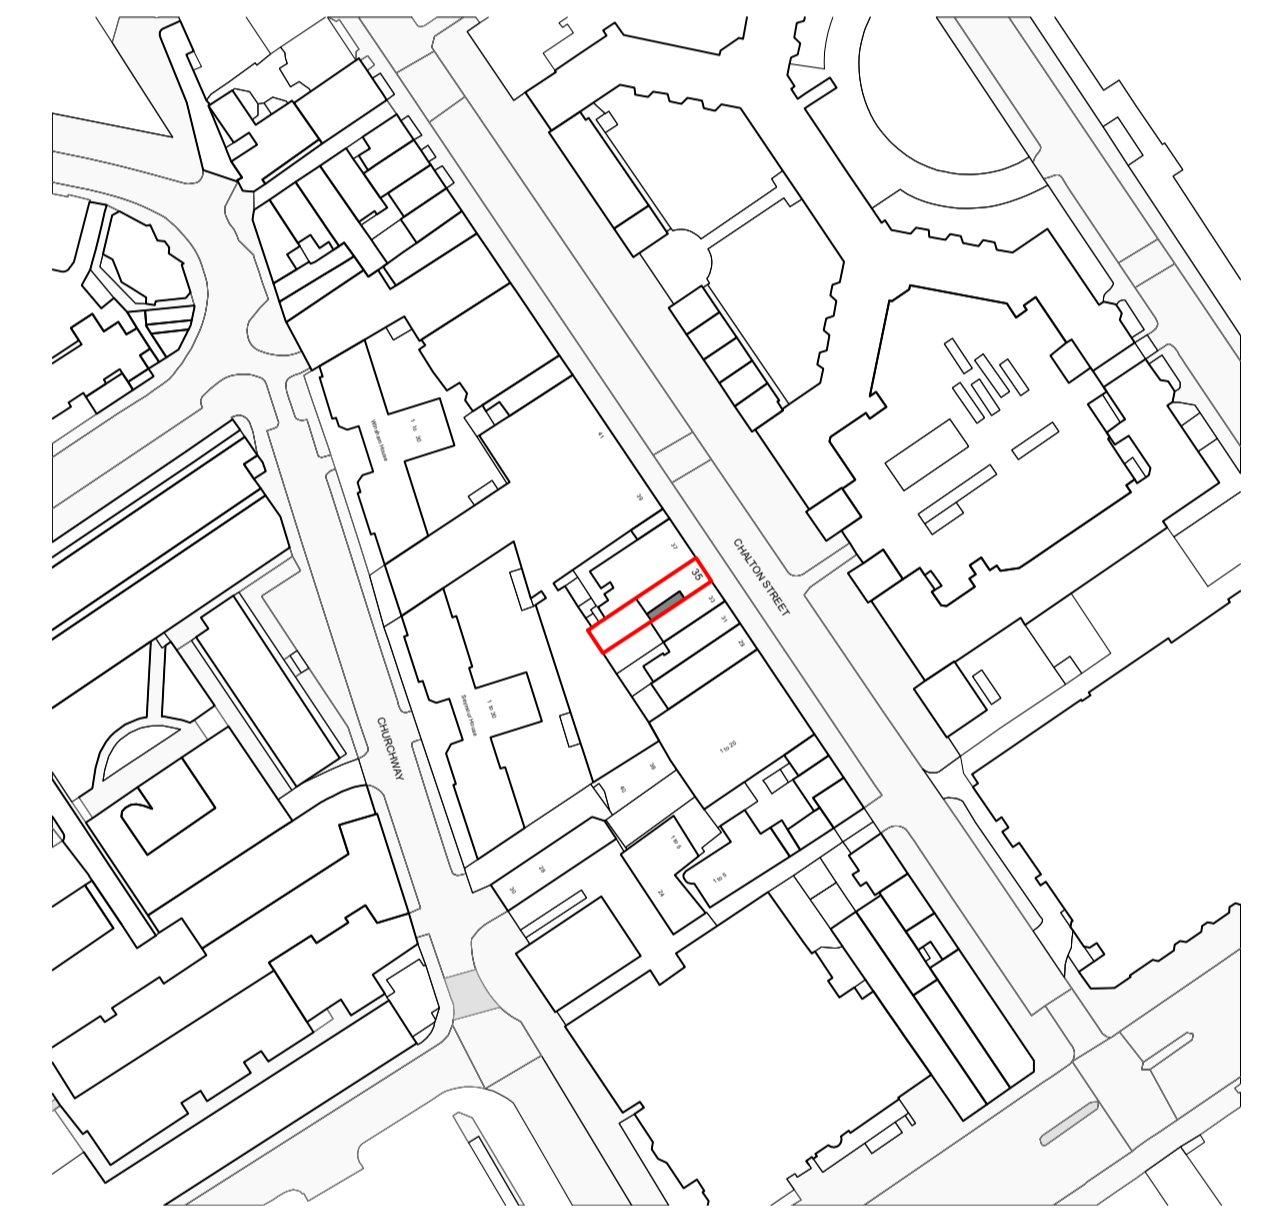

PROPOSED BLOCK PLAN  
 SCALE 1:1250 @ A1