




**Ground Floor Plan**

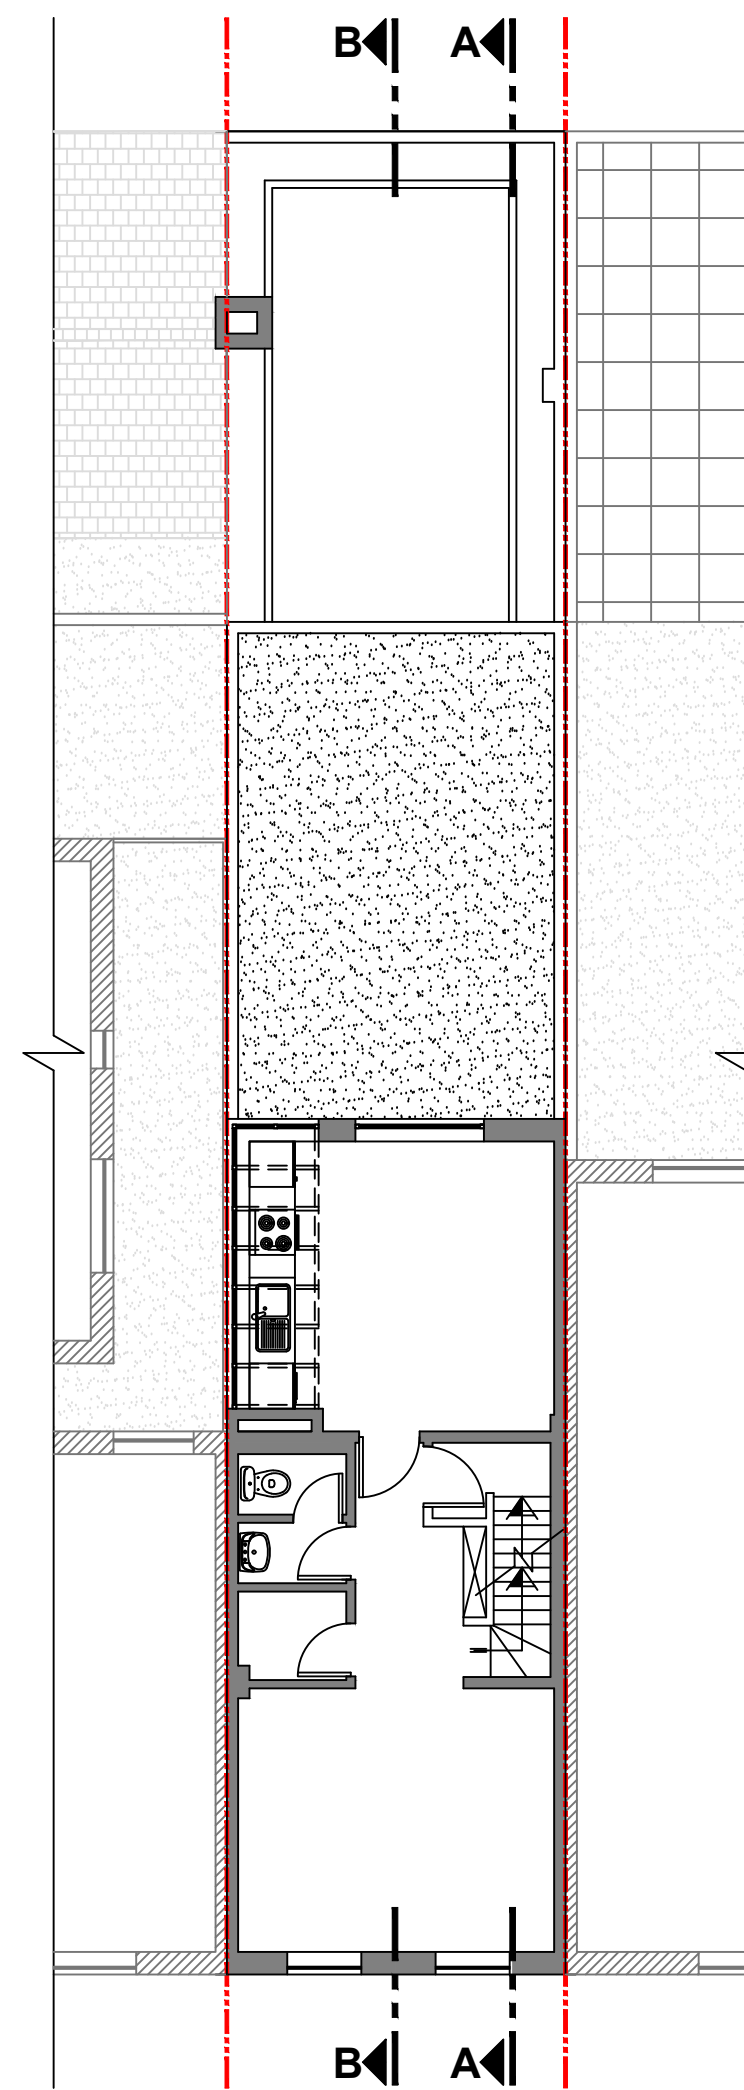


**First Floor Plan**  
2 Bedroom Residential Unit  
First Level

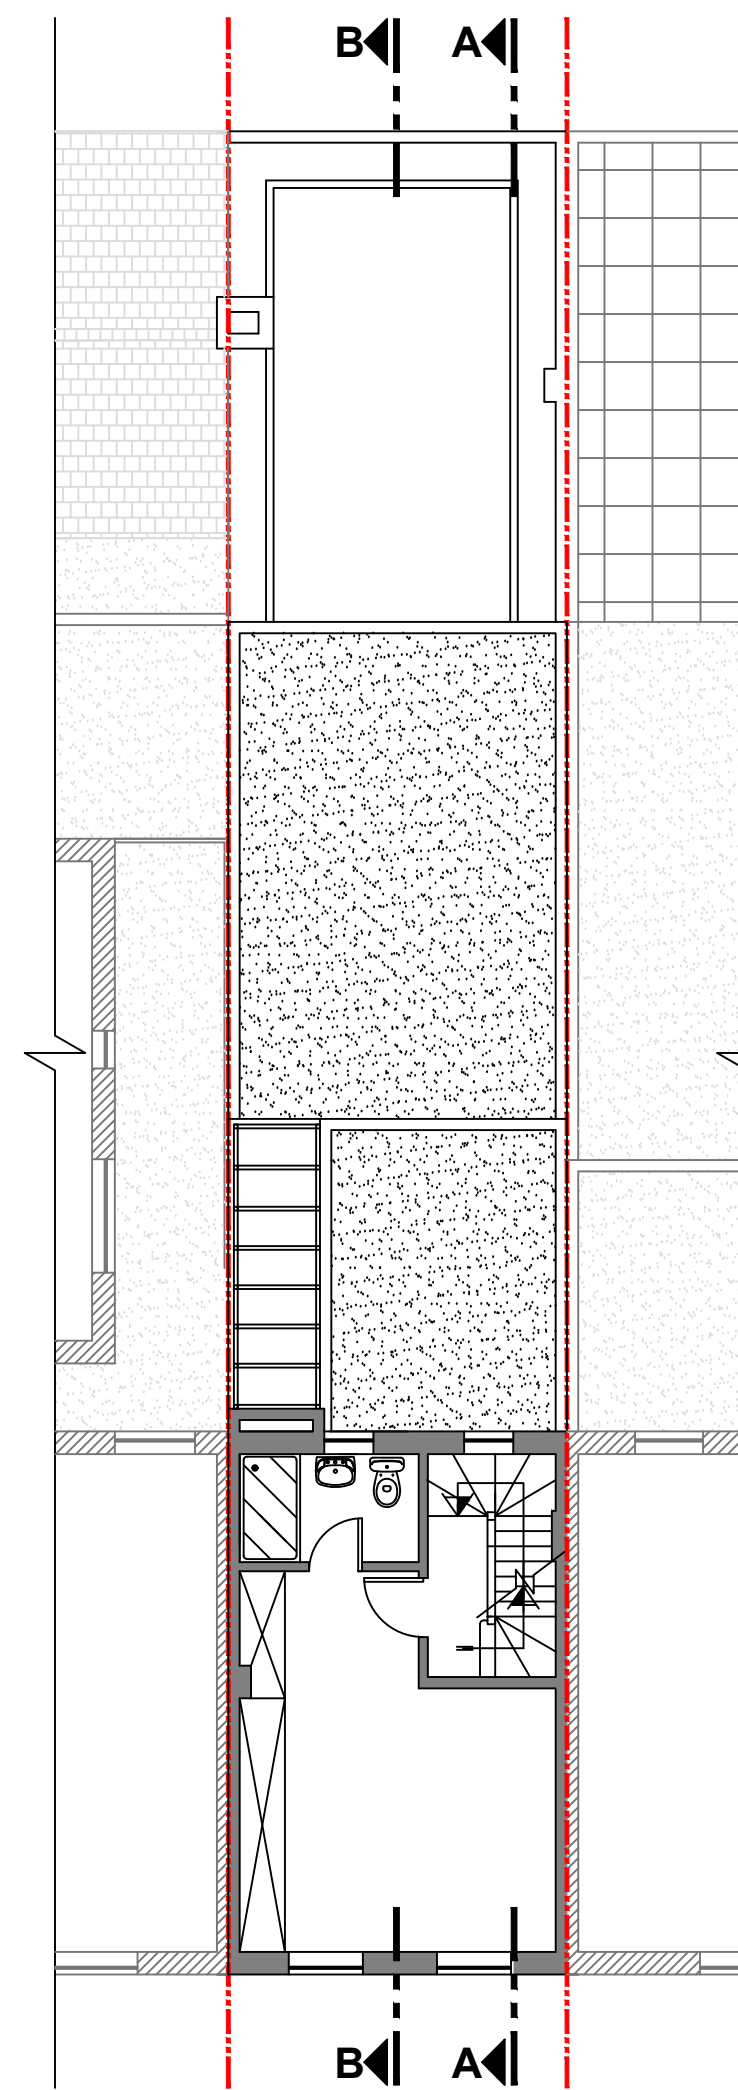


**Second Floor Plan**  
2 Bedroom Residential Unit  
Second Level

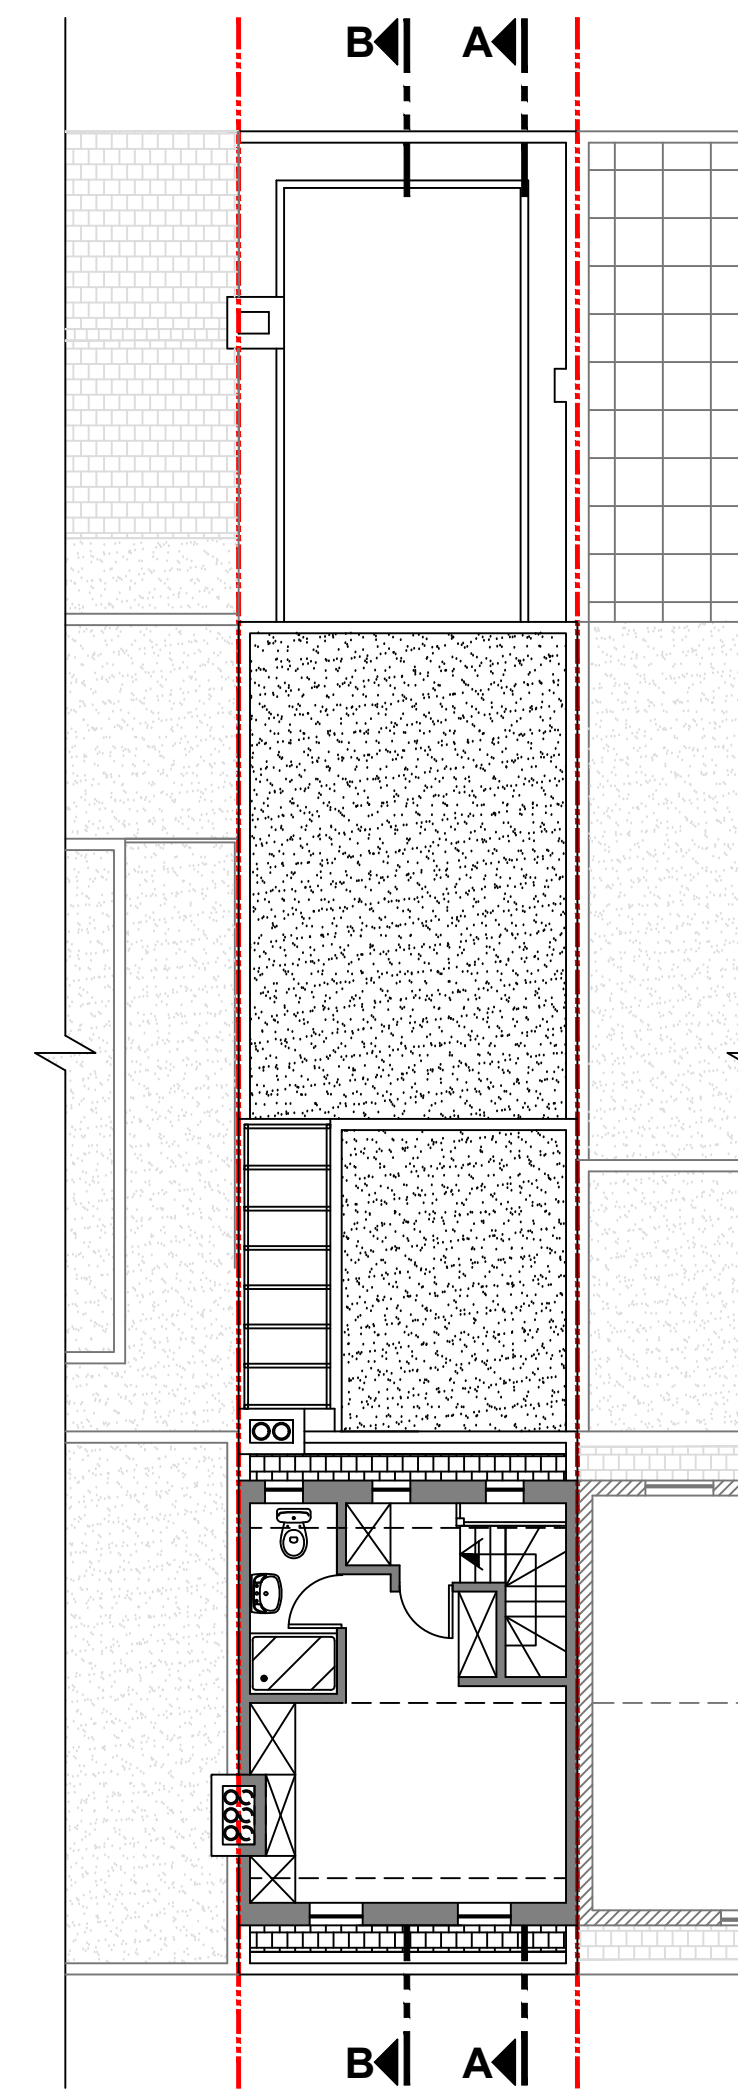

**Mansard Roof Extension**  
2 Bedroom Residential Unit  
Third Level

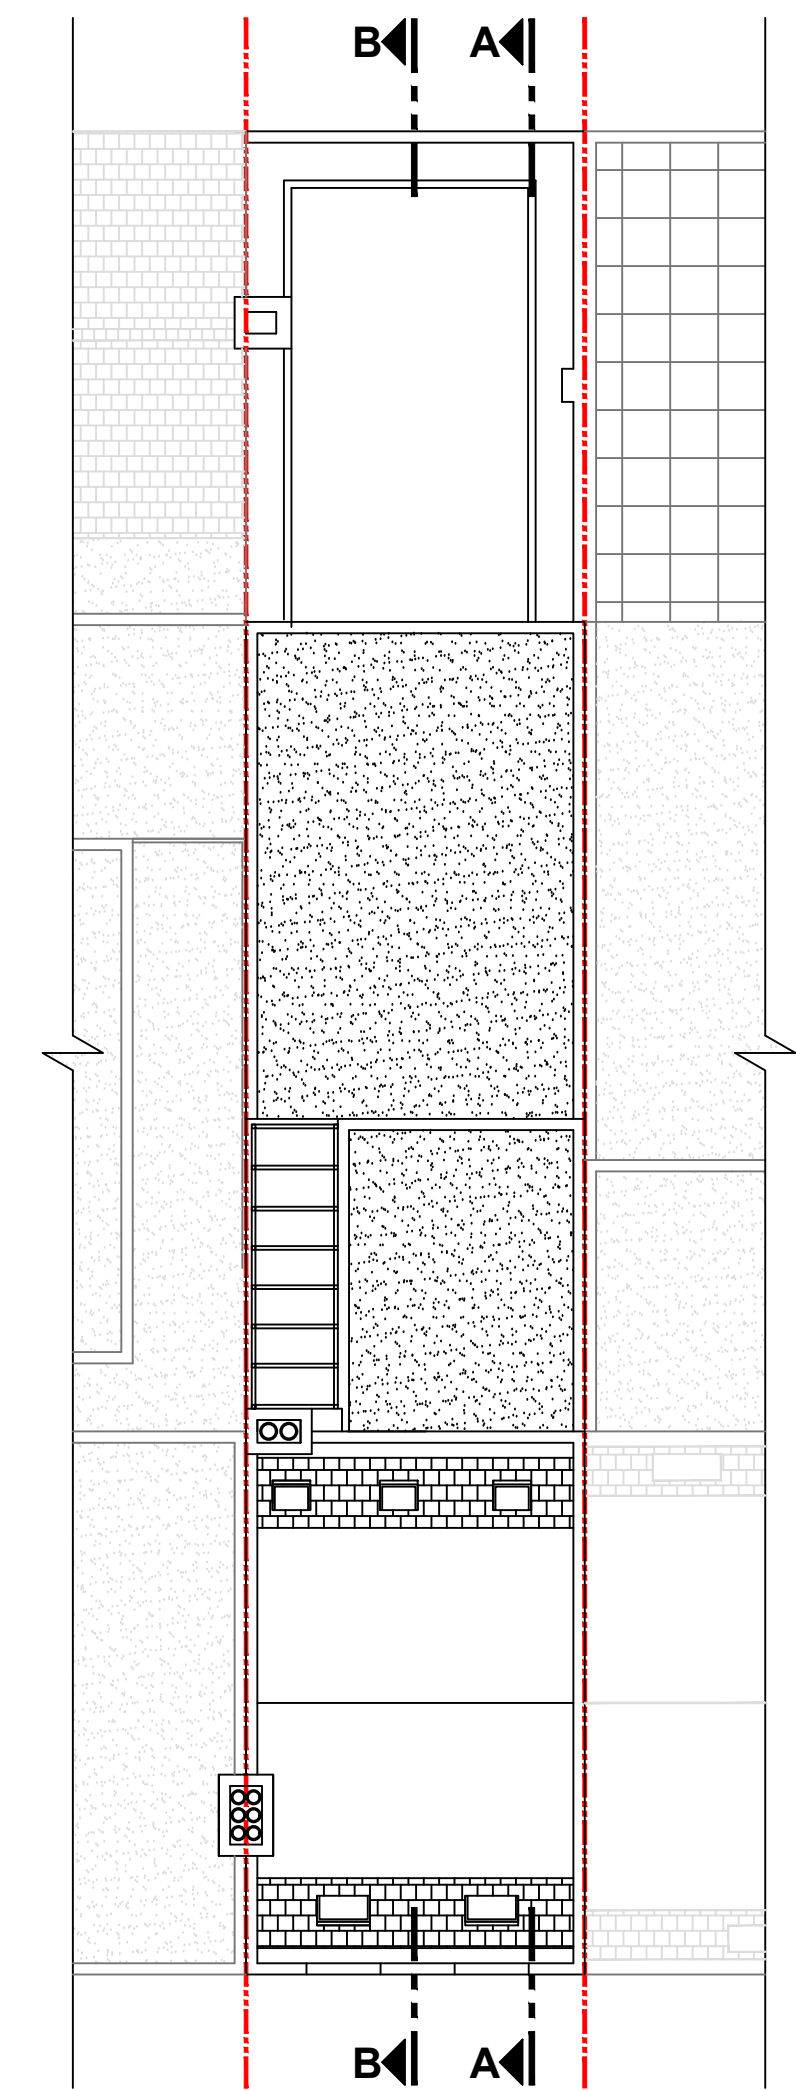

**Mansard Roof Plan**

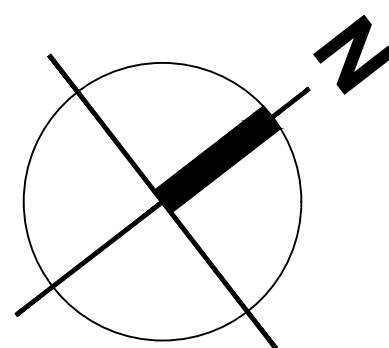

**NOTES :**

All dimensions in millimeters. All dimensions and levels are to be checked on site by the main contractor prior to commencing any constructional works. Any discrepancy is to be reported back to the designer for instruction.



PROJECT:

**HMO**  
**60A Parkway**  
**Camden NW1 7AH**


CLIENT:

**Caspian A&M Property LTD**

**Under Construction Permitted Floor Plans**

SCALE:

**1:100 @A1, 1:200@A3**

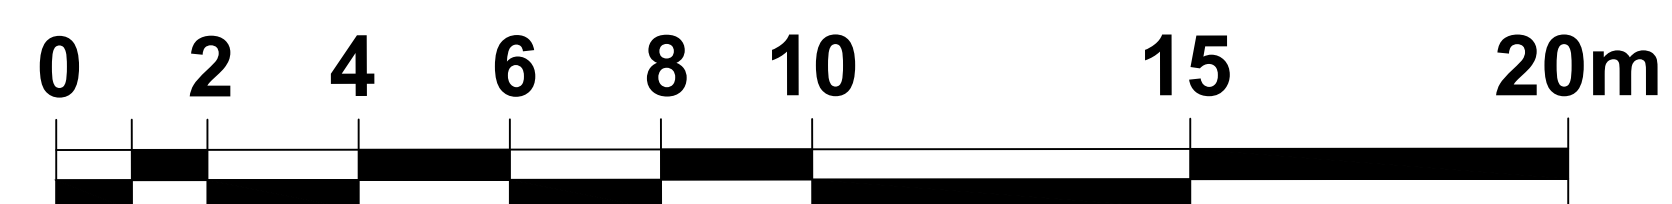

Drawing no:

**003/008**

Date:

**April 2023**

Drawn & Checked by:

**NM**