



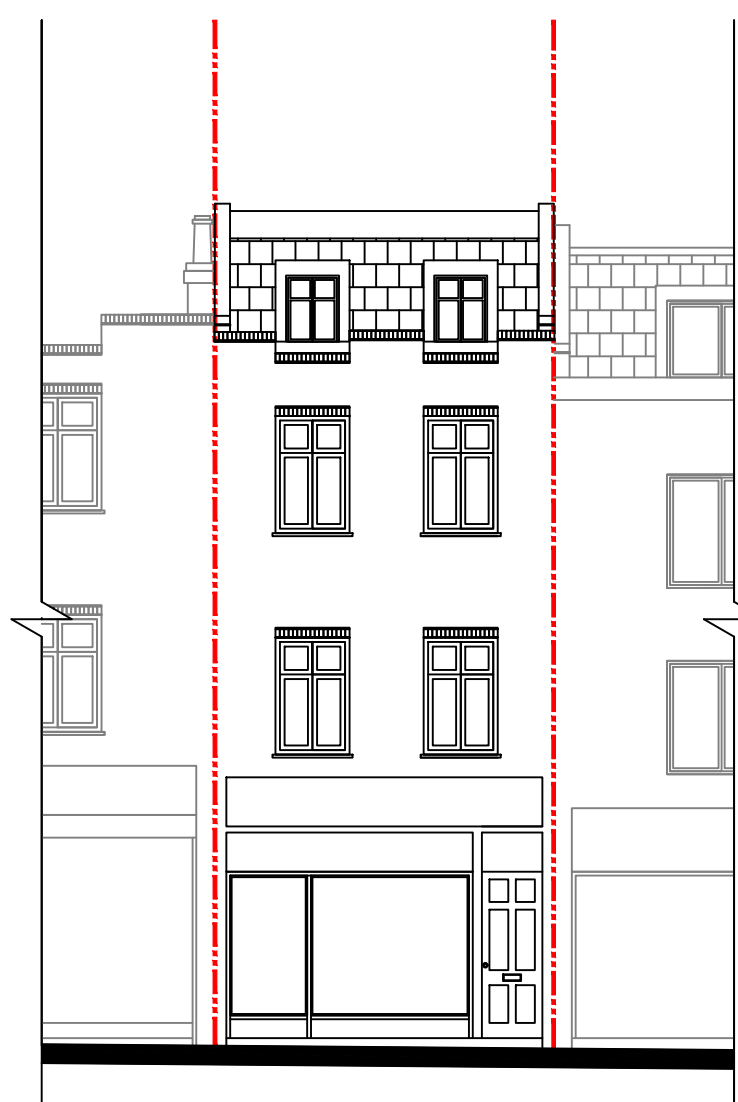


Existing Front Elevation



Existing Section A-A

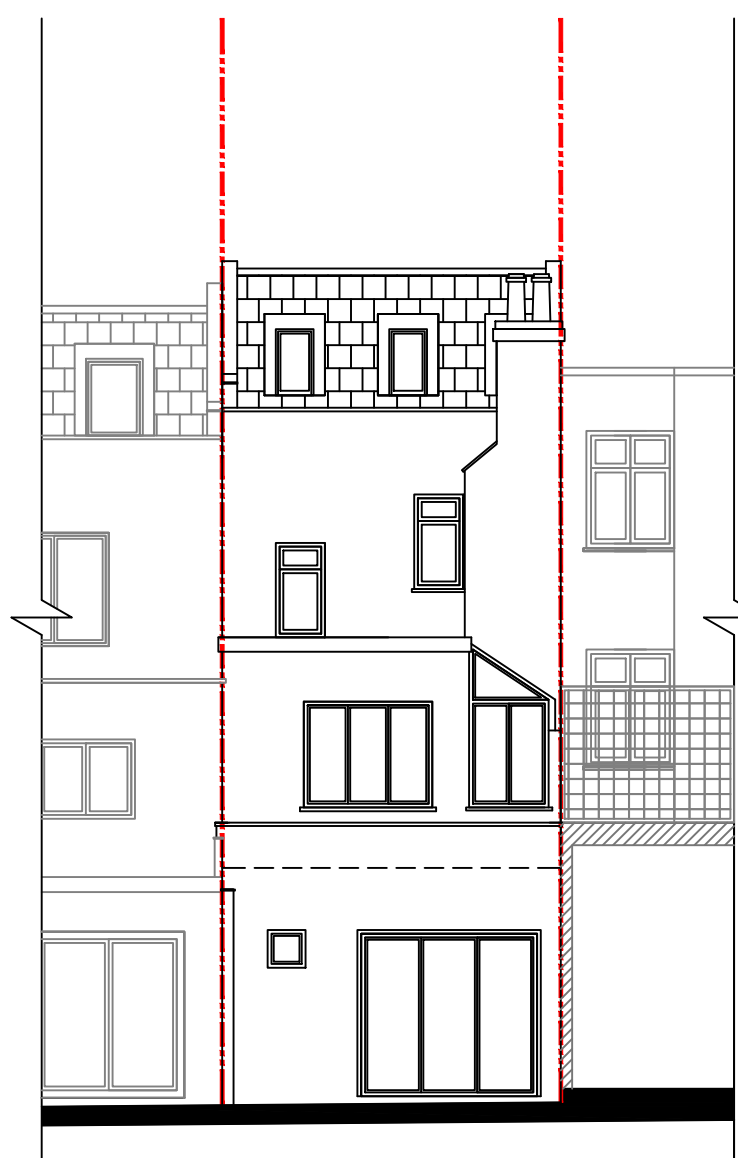

Existing Rear Elevation

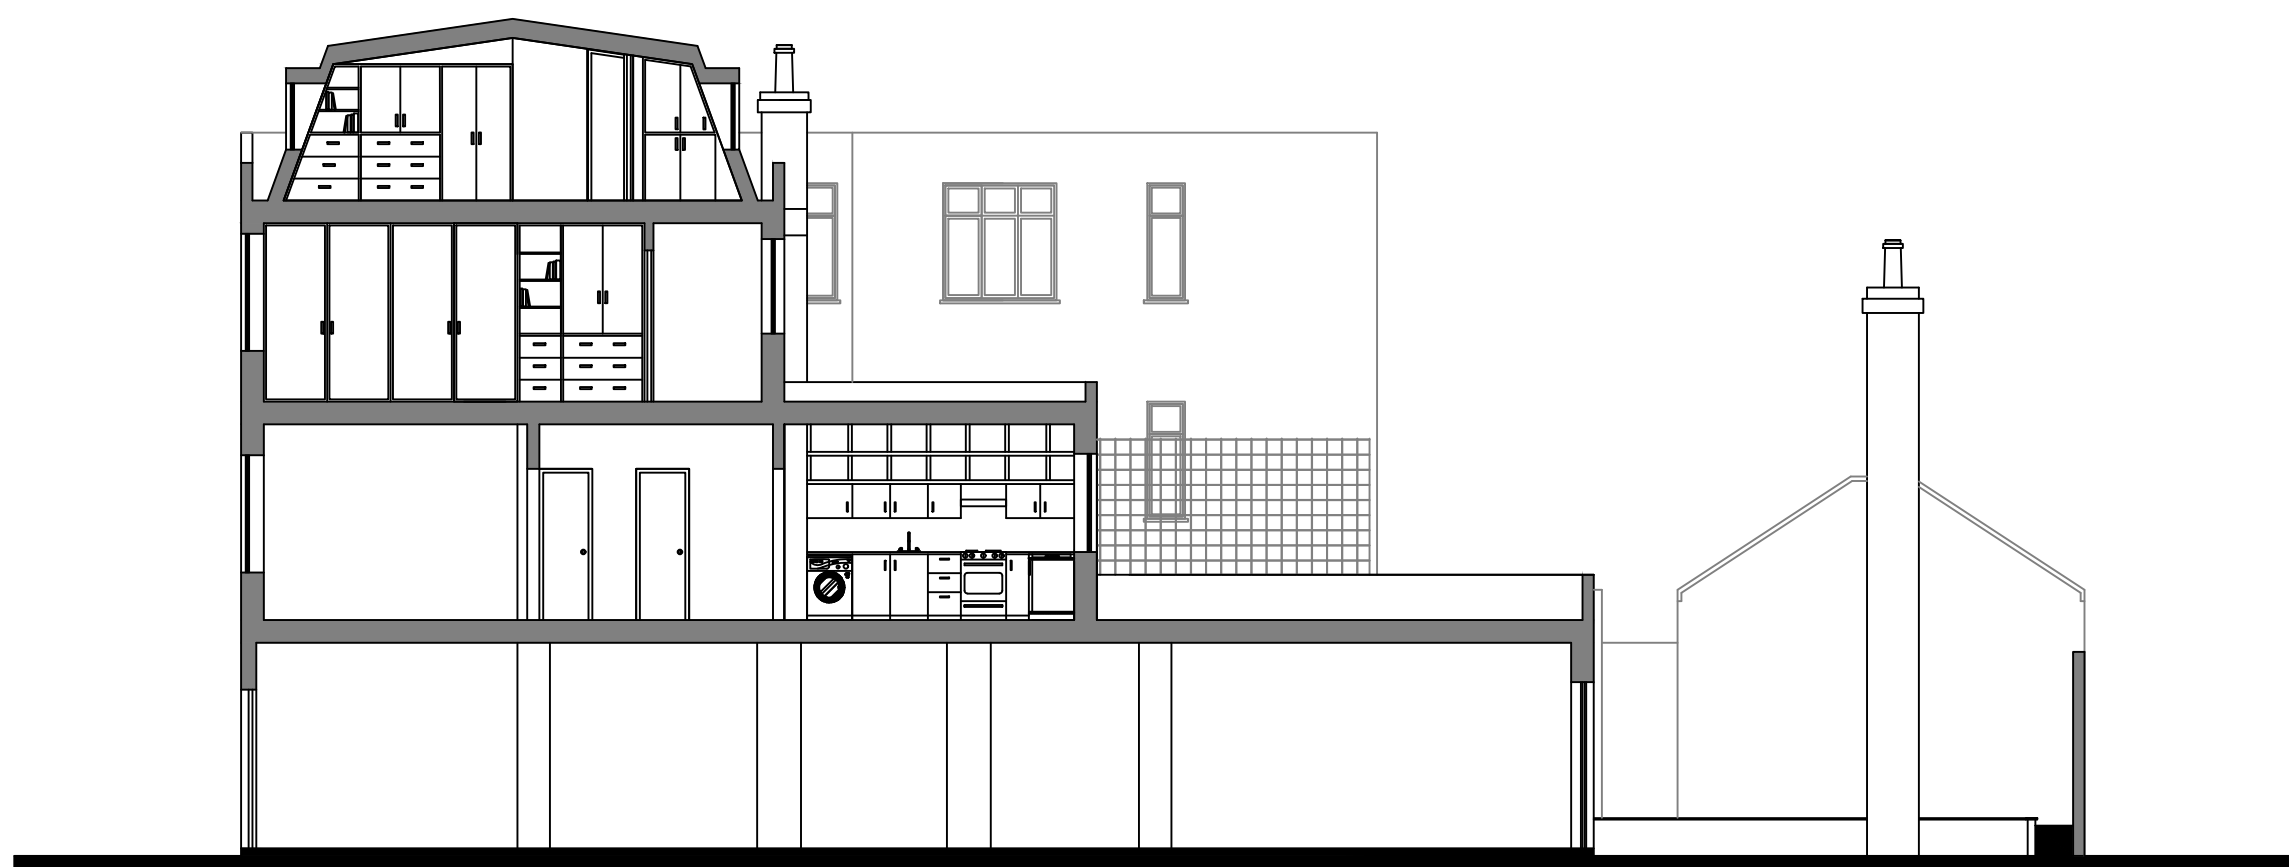

Existing Section B-B

NOTES :
All dimensions in millimeters. All dimensions and levels are to be checked on site by the main contractor prior to commencing any constructional works. Any discrepancy is to be reported back to the designer for instruction.



PROJECT: HMO 60A Parkway Camden NW1 7AH	Under Construction Permitted Elevations & Sections		Drawing no: 004/008
	SCALE: 1:100 @A1, 1:200@A3		Date: April 2023
	0 2 4 6 8 10 15 20m 		Drawn & Checked by: NM