


1 EXISTING BASEMENT FLOOR PLAN
1:25 @ A1 / 1:50 @ A3

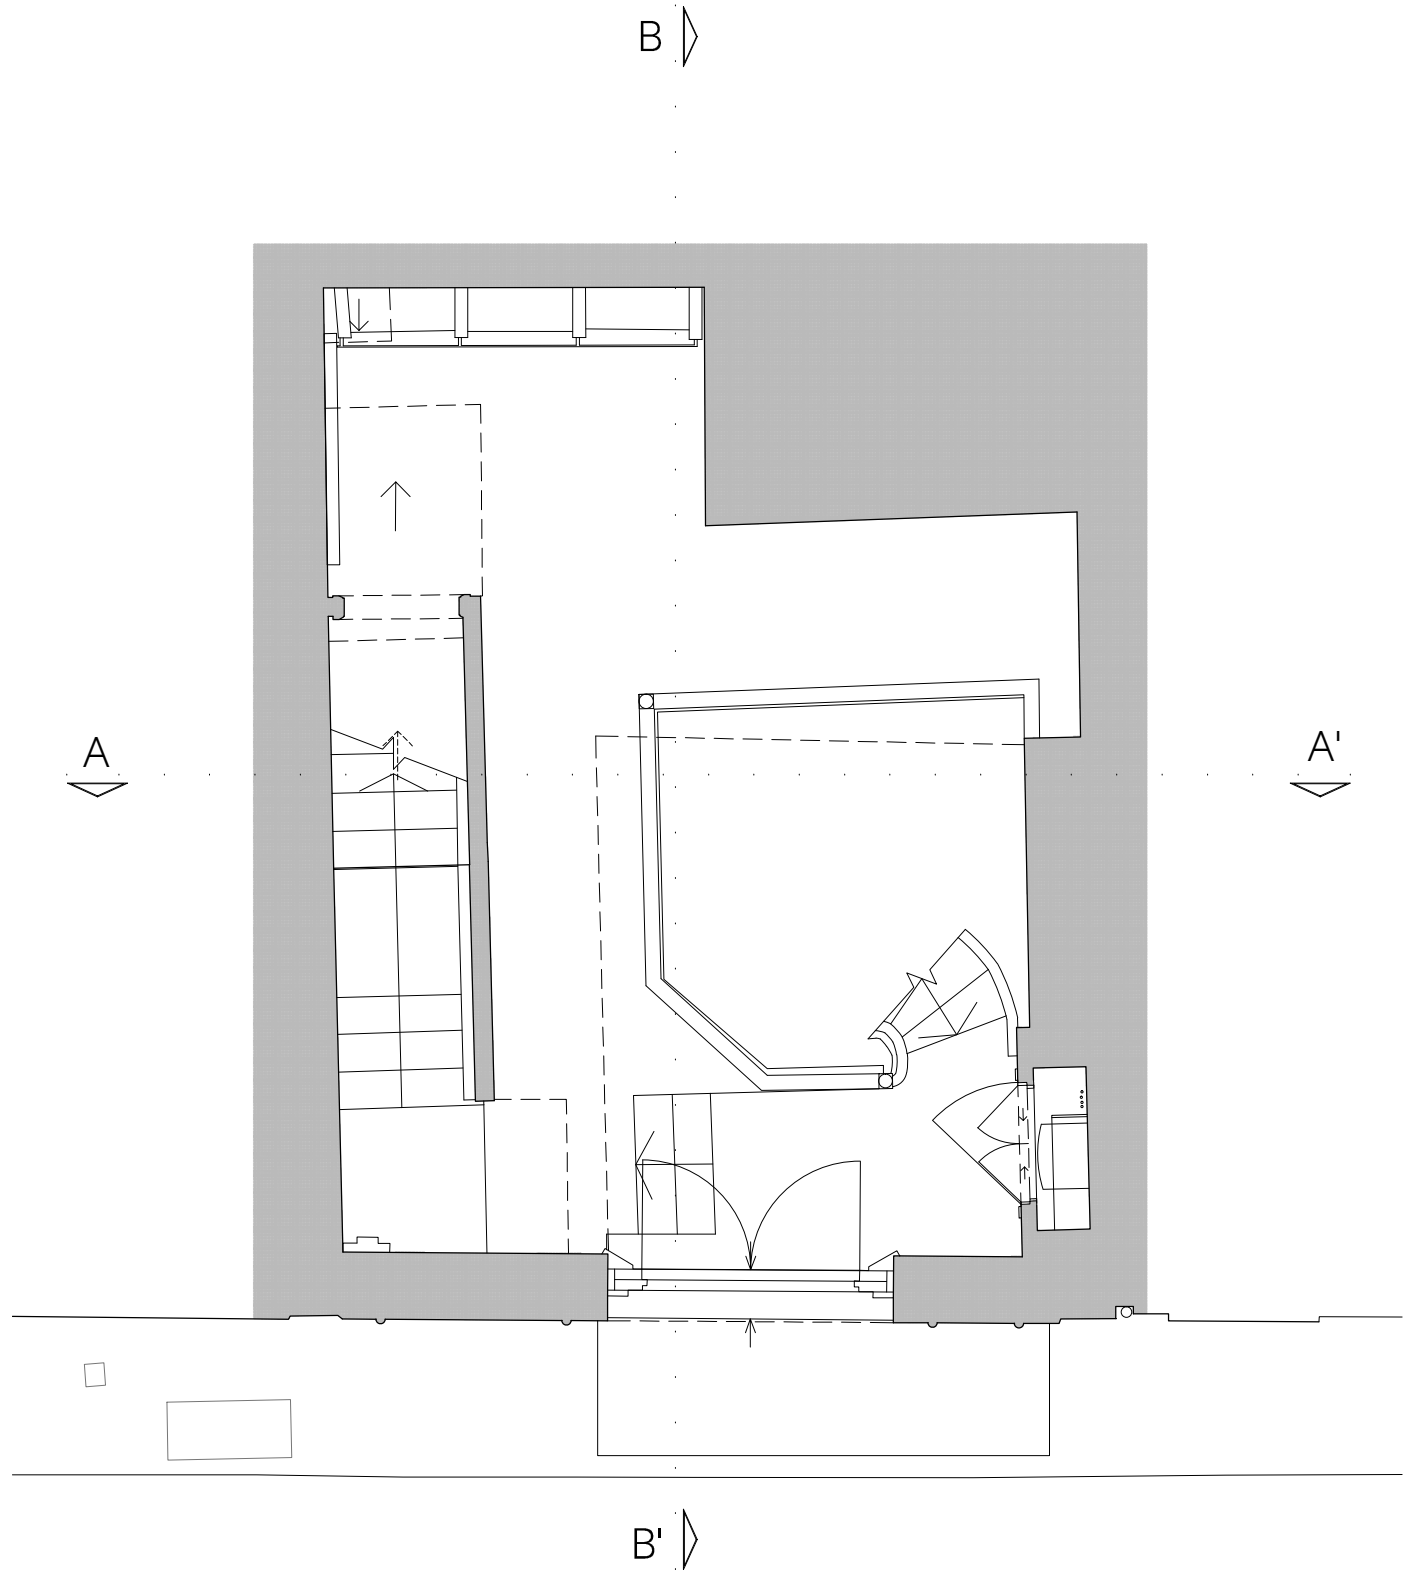

2 EXISTING GROUND FLOOR PLAN
1:25 @ A1 / 1:50 @ A3

NOTES:
ALL RIGHTS DESCRIBED IN CHAPTER IV OF THE COPYRIGHT AND PATENTS ACT 1988 HAVE BEEN
GENERALLY ASSERTED
SITE BOUNDARY LINE - TO BE CONFIRMED BY SURVEY COMPANY
DRAWINGS ARE NOT FOR CONSTRUCTION UNLESS OTHERWISE STATED.
REPORT ANY DRAWING INCONSISTENCIES OR DISCREPANCIES TO THE ARCHITECT
IMMEDIATELY.

DO NOT SCALE FROM THIS DRAWING - ALL DIMENSIONS TO BE CHECKED ON SITE.
DRAWINGS ARE BASED ON SURVEY INFORMATION PROVIDED BY CAD SURVEYS LTD. SURVEY
CONTACT DETAILS: shuan@cad-surveys.co.uk 01233 635089
M&E / SERVICES INFORMATION PROVIDED BY xxxx
STRUCTURAL INFORMATION PREPARED BY xxxx
CONTACT DETAILS: xxxxx

Scale 1:25 @ A1, 1:50 @ A3

0 0.5 1 1.5 2 2.5 3 3.5 4 4.5 5m

KEY:

REVISIONS:

/



Client Dr Neil Bartels	Project No. 1055	Project 29 Gilbert Place, WC1A 2JD, London
Scale 1:25 @ A1 / 1:50 @ A3	Drawn by AF	Drawing Title EXISTING PLANS
Date AUGUST 2022	Checked by AW	Drawing No. 29GP_EX01.001 Rev /


PLANNING

Rodić Davidson Architects


1 Pied Bull Yard
London WC1A 2AE
020 7043 3551

www.rodicdavidson.co.uk

Rodić Davidson Architects is the trading name of bdAR Ltd

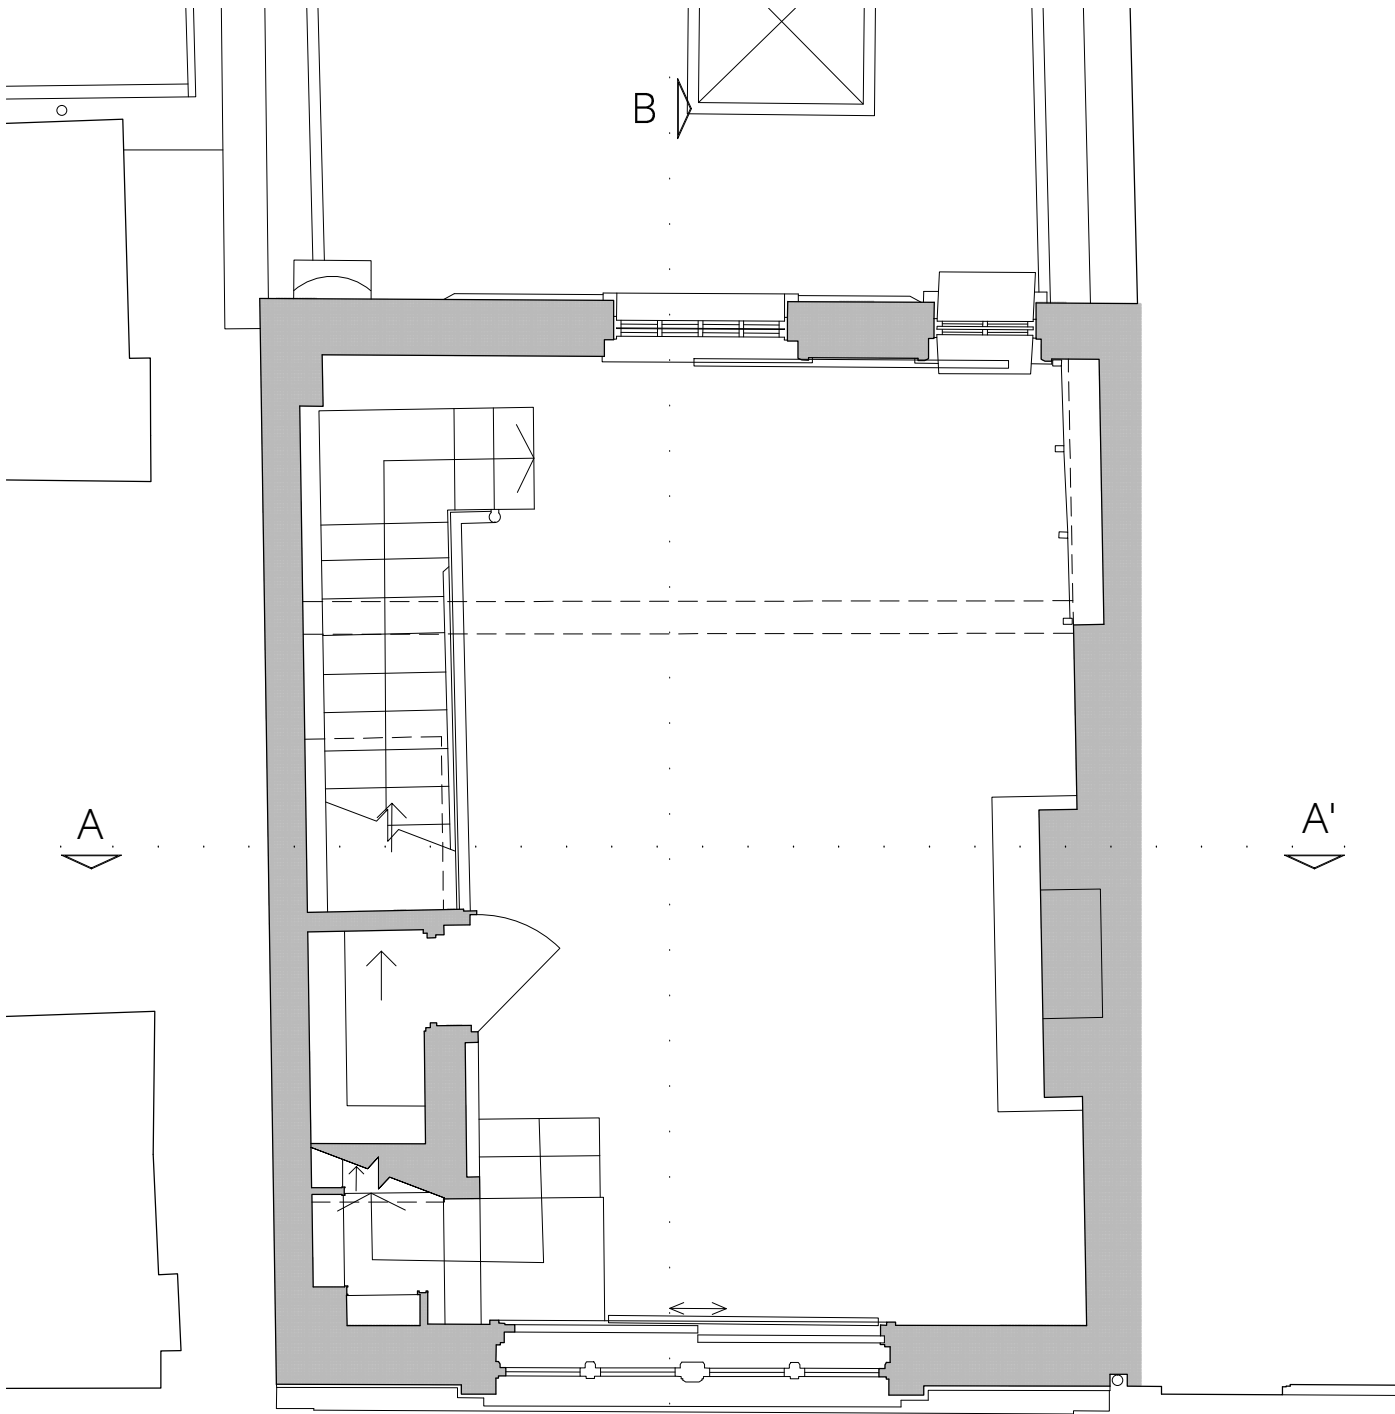

1 EXISTING FIRST FLOOR PLAN
1:25 @ A1 / 1:50 @ A3

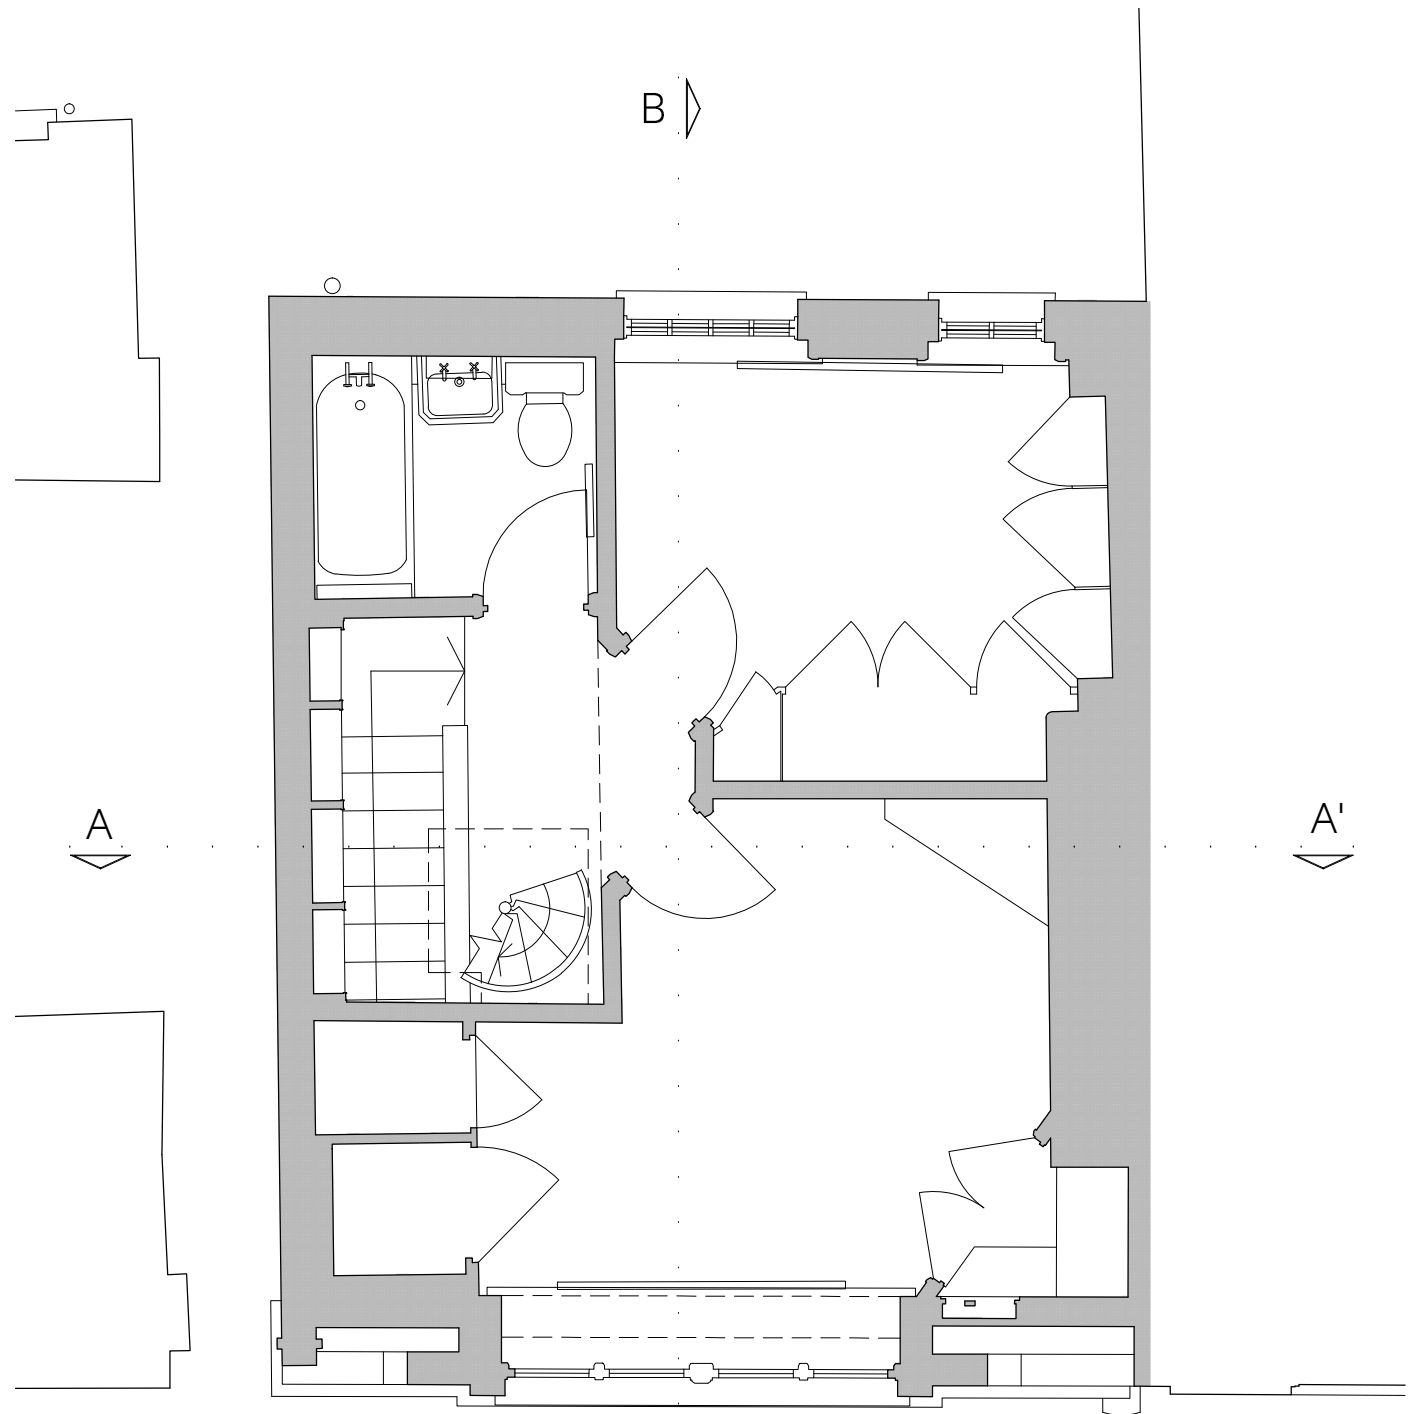

2 EXISTING SECOND FLOOR PLAN
1:25 @ A1 / 1:50 @ A3

NOTES:
ALL RIGHTS DESCRIBED IN CHAPTER IV OF THE COPYRIGHT AND PATENTS ACT 1988 HAVE BEEN
GENERALLY ASSERTED
SITE BOUNDARY LINE - TO BE CONFIRMED BY SURVEY COMPANY
DRAWINGS ARE NOT FOR CONSTRUCTION UNLESS OTHERWISE STATED.
REPORT ANY DRAWING INCONSISTENCIES OR DISCREPANCIES TO THE ARCHITECT
IMMEDIATELY.

DO NOT SCALE FROM THIS DRAWING - ALL DIMENSIONS TO BE CHECKED ON SITE.
DRAWINGS ARE BASED ON SURVEY INFORMATION PROVIDED BY CAD SURVEYS LTD. SURVEY
CONTACT DETAILS: shuan@cad-surveys.co.uk 01233 635089
M&E / SERVICES INFORMATION PROVIDED BY xxxx
STRUCTURAL INFORMATION PREPARED BY xxxx
CONTACT DETAILS: xxxxx

Scale 1:25 @ A1, 1:50 @ A3

0 0.5 1 1.5 2 2.5 3 3.5 4 4.5 5m

KEY:


REVISIONS:
/



Client Dr Neil Bartels	Project No. 1055	Project 29 Gilbert Place, WC1A 2JD, London
Scale 1:25 @ A1 / 1:50 @ A3	Drawn by AF	Drawing Title EXISTING PLANS
Date AUGUST 2022	Checked by AW	Drawing No. 29GP_EX01.002 Rev /

PLANNING

Rodić Davidson Architects
1 Pied Bull Yard
London WC1A 2AE
020 7043 3551
www.rodicdavidson.co.uk
Rodić Davidson Architects is the trading name of bdAR Ltd

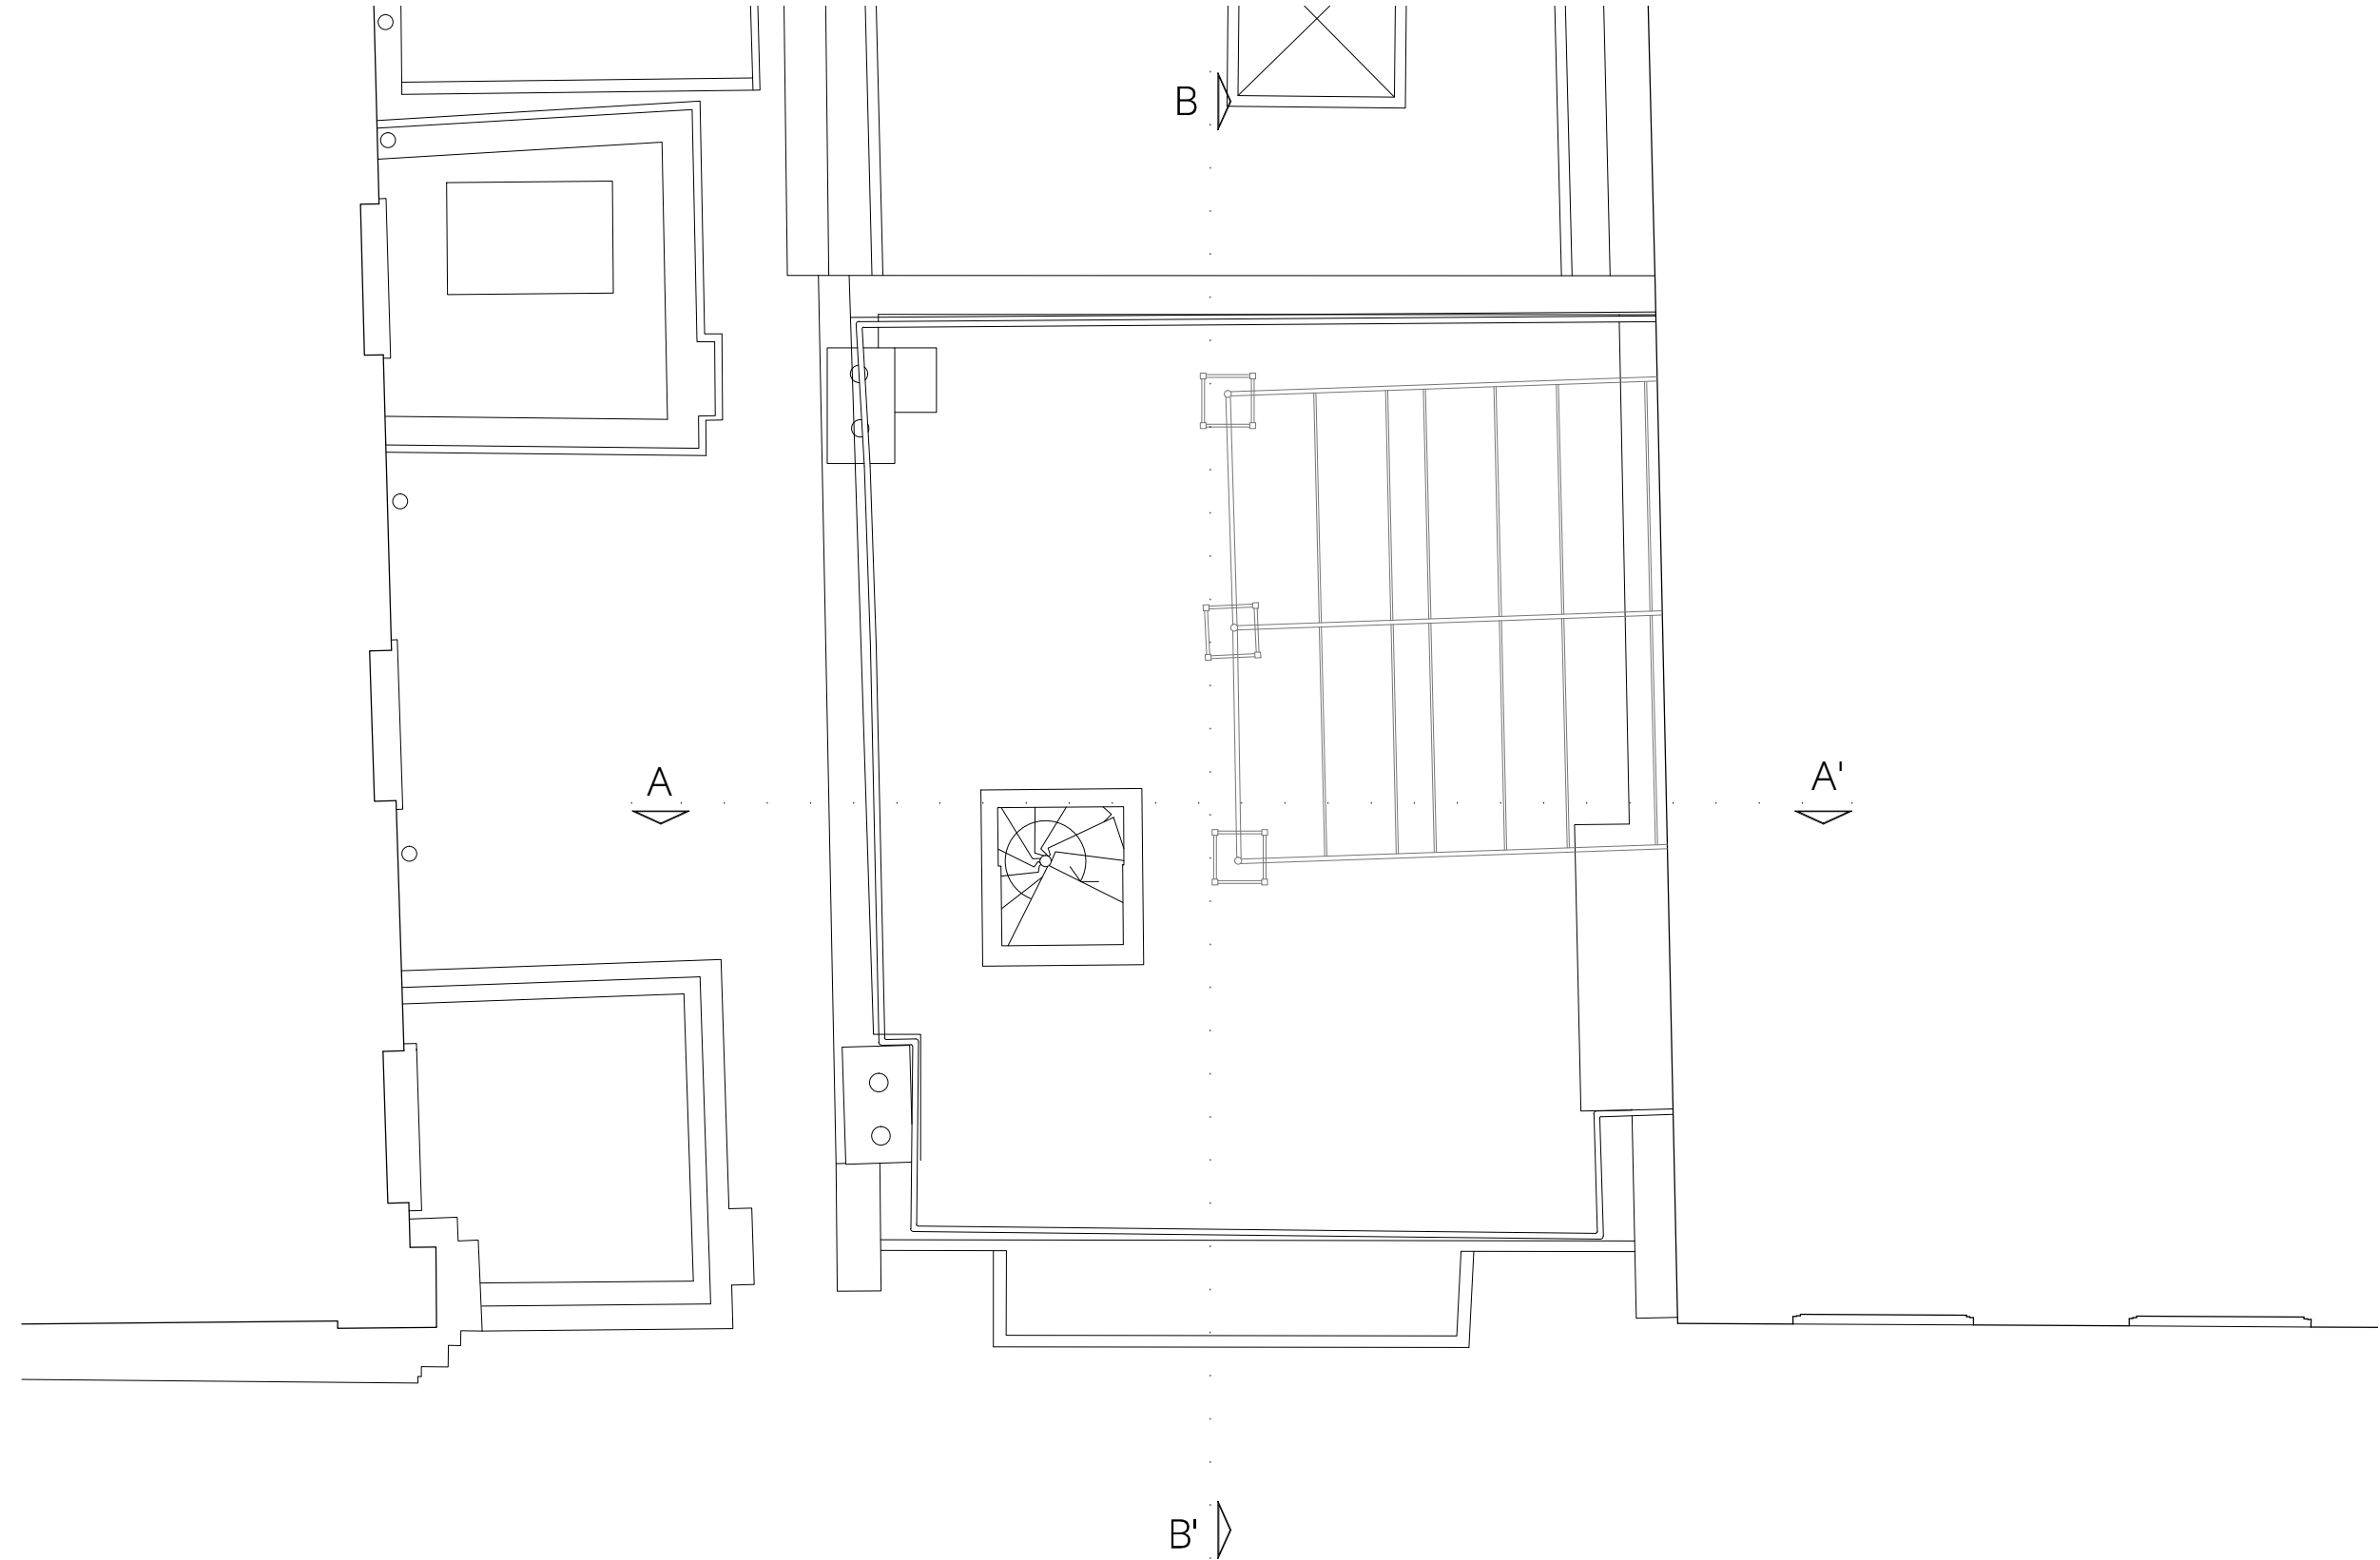

1 EXISTING ROOF PLAN
1:25 @ A1 / 1:50 @ A3

NOTES:

ALL RIGHTS DESCRIBED IN CHAPTER IV OF THE COPYRIGHT AND PATENTS ACT 1988 HAVE BEEN GENERALLY ASSERTED

SITE BOUNDARY LINE - TO BE CONFIRMED BY SURVEY COMPANY

DRAWINGS ARE NOT FOR CONSTRUCTION UNLESS OTHERWISE STATED.

REPORT ANY DRAWING INCONSISTENCIES OR DISCREPANCIES TO THE ARCHITECT IMMEDIATELY.

DO NOT SCALE FROM THIS DRAWING - ALL DIMENSIONS TO BE CHECKED ON SITE.

DRAWINGS ARE BASED ON SURVEY INFORMATION PROVIDED BY CAD SURVEYS LTD. SURVEY CONTACT DETAILS: shuan@cad-surveys.co.uk 01233 635089

M&E / SERVICES INFORMATION PROVIDED BY xxxx

STRUCTURAL INFORMATION PREPARED BY xxxx CONTACT DETAILS: xxxxx

Scale 1:25 @ A1, 1:50 @ A3

0 0.5 1 1.5 2 2.5 3 3.5 4 4.5 5m

KEY:

REVISIONS:

/



Client	Project No.	Project
Dr Neil Bartels	1055	29 Gilbert Place, WC1A 2JD, London
Scale	Drawn by	Drawing Title
1:25 @ A1 / 1:50 @ A3	AF	EXISTING PLANS
Date	Checked by	Drawing No. Rev
AUGUST 2022	AW	29GP_EX01.003 /

PLANNING

Rodić Davidson Architects

1 Pied Bull Yard
London WC1A 2AE
020 7043 3551

www.rodicdavidson.co.uk

Rodić Davidson Architects is the trading name of bdAR Ltd



1 EXISTING FRONT ELEVATION
1:50 @ A1 / 1:100 @ A3

NOTES:
ALL RIGHTS DESCRIBED IN CHAPTER IV OF THE COPYRIGHT AND PATENTS ACT 1988 HAVE BEEN
GENERALLY ASSERTED
SITE BOUNDARY LINE - TO BE CONFIRMED BY SURVEY COMPANY
DRAWINGS ARE NOT FOR CONSTRUCTION UNLESS OTHERWISE STATED.
REPORT ANY DRAWING INCONSISTENCIES OR DISCREPANCIES TO THE ARCHITECT
IMMEDIATELY.

DO NOT SCALE FROM THIS DRAWING - ALL DIMENSIONS TO BE CHECKED ON SITE.
DRAWINGS ARE BASED ON SURVEY INFORMATION PROVIDED BY CAD SURVEYS LTD. SURVEY
CONTACT DETAILS: shun@cad-surveys.co.uk 01233 635089
M&E / SERVICES INFORMATION PROVIDED BY xxxx
STRUCTURAL INFORMATION PREPARED BY xxxx
CONTACT DETAILS: xxxxx

Scale 1:50 @ A1, 1:100 @ A3

0 1 2 3 4 5 6 7 8 9 10m

KEY:

REVISIONS:

/



Client Dr Neil Bartels	Project No. 1055	Project 29 Gilbert Place, WC1A 2JD, London
Scale 1:50 @ A1 / 1:100 @ A3	Drawn by AF	Drawing Title EXISTING ELEVATIONS
Date AUGUST 2022	Checked by AW	Drawing No. 29GP_EX02.001 Rev /

PLANNING

Rodić Davidson Architects


1 Pied Bull Yard
London WC1A 2AE
020 7043 3551

www.rodicdavidson.co.uk

Rodić Davidson Architects is the trading name of bdAR Ltd



1 EXISTING REAR ELEVATION
1:50 @ A1 / 1:100 @ A3

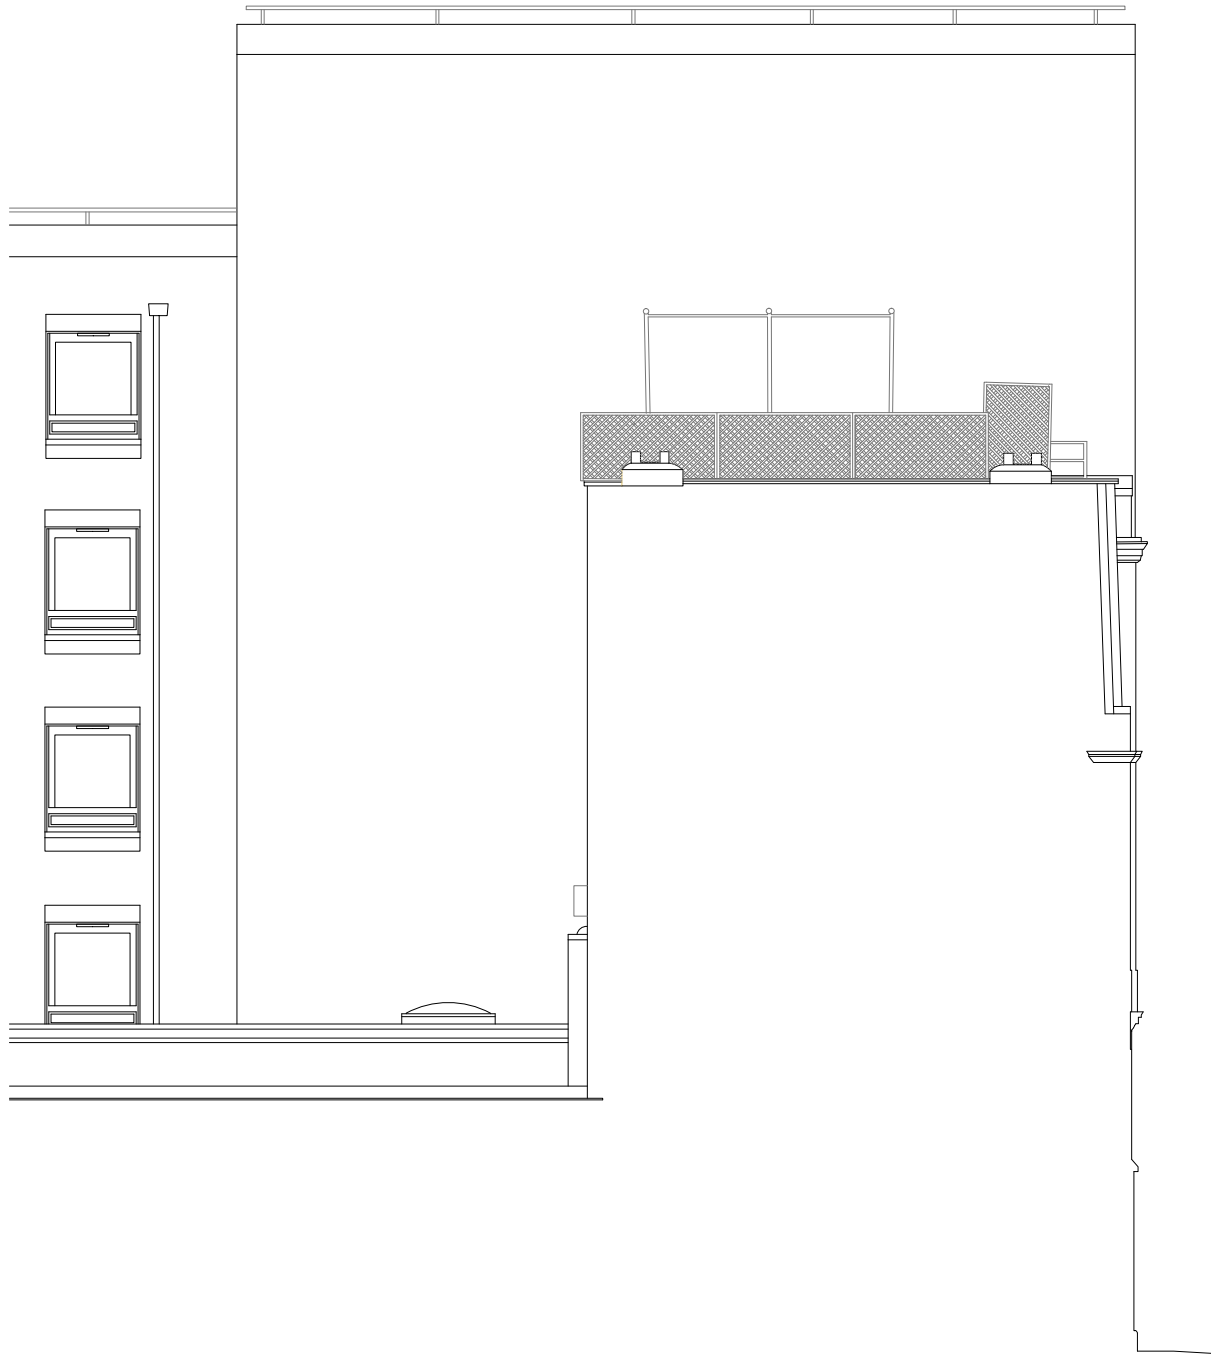

2 EXISTING SIDE ELEVATION
1:50 @ A1 / 1:100 @ A3

NOTES:
ALL RIGHTS DESCRIBED IN CHAPTER IV OF THE COPYRIGHT AND PATENTS ACT 1988 HAVE BEEN
GENERALLY ASSERTED
SITE BOUNDARY LINE - TO BE CONFIRMED BY SURVEY COMPANY
DRAWINGS ARE NOT FOR CONSTRUCTION UNLESS OTHERWISE STATED.
REPORT ANY DRAWING INCONSISTENCIES OR DISCREPANCIES TO THE ARCHITECT
IMMEDIATELY.

DO NOT SCALE FROM THIS DRAWING - ALL DIMENSIONS TO BE CHECKED ON SITE.
DRAWINGS ARE BASED ON SURVEY INFORMATION PROVIDED BY CAD SURVEYS LTD. SURVEY
CONTACT DETAILS: shuan@cadsurveys.co.uk 01233 635089
M&E / SERVICES INFORMATION PROVIDED BY xxxx
STRUCTURAL INFORMATION PREPARED BY xxxx
CONTACT DETAILS: xxxx

Scale 1:50 @ A1, 1:100 @ A3

0 1 2 3 4 5 6 7 8 9 10m

KEY:

REVISIONS:
/



Client Dr Neil Bartels	Project No. 1055	Project 29 Gilbert Place, WC1A 2JD, London
Scale 1:50 @ A1 / 1:100 @ A3	Drawn by AF	Drawing Title EXISTING ELEVATIONS
Date AUGUST 2022	Checked by AW	Drawing No. 29GP_EX02.002 Rev /

PLANNING

Rodić Davidson Architects
1 Pied Bull Yard
London WC1A 2AE
020 7043 3551
www.rodicdavidson.co.uk
Rodić Davidson Architects is the trading name of bdAR Ltd



1 EXISTING SECTION AA
1:50 @ A1 / 1:100 @ A3

NOTES:
ALL RIGHTS DESCRIBED IN CHAPTER IV OF THE COPYRIGHT AND PATENTS ACT 1988 HAVE BEEN
GENERALLY ASSERTED
SITE BOUNDARY LINE - TO BE CONFIRMED BY SURVEY COMPANY
DRAWINGS ARE NOT FOR CONSTRUCTION UNLESS OTHERWISE STATED.
REPORT ANY DRAWING INCONSISTENCIES OR DISCREPANCIES TO THE ARCHITECT
IMMEDIATELY.

DO NOT SCALE FROM THIS DRAWING - ALL DIMENSIONS TO BE CHECKED ON SITE.
DRAWINGS ARE BASED ON SURVEY INFORMATION PROVIDED BY CAD SURVEYS LTD. SURVEY
CONTACT DETAILS: shuan@cad-surveys.co.uk 01233 635089
M&E / SERVICES INFORMATION PROVIDED BY xxxx
STRUCTURAL INFORMATION PREPARED BY xxxx
CONTACT DETAILS: xxxxx

Scale 1:50 @ A1, 1:100 @ A3

0 1 2 3 4 5 6 7 8 9 10m

KEY:

REVISIONS:

/



Client Dr Neil Bartels	Project No. 1055	Project 29 Gilbert Place, WC1A 2JD, London
Scale 1:50 @ A1 / 1:100 @ A3	Drawn by AF	Drawing Title EXISTING SECTIONS
Date AUGUST 2022	Checked by AW	Drawing No. 29GP_EX02.003 Rev /

PLANNING

Rodić Davidson Architects

1 Pied Bull Yard
London WC1A 2AE
020 7043 3551

www.rodicdavidson.co.uk

Rodić Davidson Architects is the trading name of bdAR Ltd



1 EXISTING SECTION BB
1:50 @ A1 / 1:100 @ A3

NOTES:
ALL RIGHTS DESCRIBED IN CHAPTER IV OF THE COPYRIGHT AND PATENTS ACT 1988 HAVE BEEN
GENERALLY ASSERTED
SITE BOUNDARY LINE - TO BE CONFIRMED BY SURVEY COMPANY
DRAWINGS ARE NOT FOR CONSTRUCTION UNLESS OTHERWISE STATED.
REPORT ANY DRAWING INCONSISTENCIES OR DISCREPANCIES TO THE ARCHITECT
IMMEDIATELY.

DO NOT SCALE FROM THIS DRAWING - ALL DIMENSIONS TO BE CHECKED ON SITE.
DRAWINGS ARE BASED ON SURVEY INFORMATION PROVIDED BY CAD SURVEYS LTD. SURVEY
CONTACT DETAILS: shuan@cad-surveys.co.uk 01233 635089
M&E / SERVICES INFORMATION PROVIDED BY xxxx
STRUCTURAL INFORMATION PREPARED BY xxxx
CONTACT DETAILS: xxxxx

Scale 1:50 @ A1, 1:100 @ A3

0 1 2 3 4 5 6 7 8 9 10m

KEY:

REVISIONS:

/



Client Dr Neil Bartels	Project No. 1055	Project 29 Gilbert Place, WC1A 2JD, London
Scale 1:50 @ A1 / 1:100 @ A3	Drawn by AF	Drawing Title EXISTING SECTIONS
Date AUGUST 2022	Checked by AW	Drawing No. 29GP_EX02.004 Rev /

PLANNING

Rodić Davidson Architects

1 Pied Bull Yard
London WC1A 2AE
020 7043 3551

www.rodicdavidson.co.uk

Rodić Davidson Architects is the trading name of bdAR Ltd