
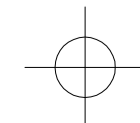
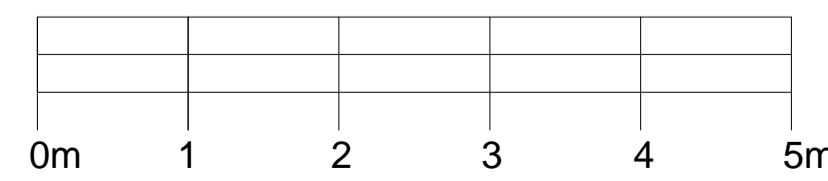
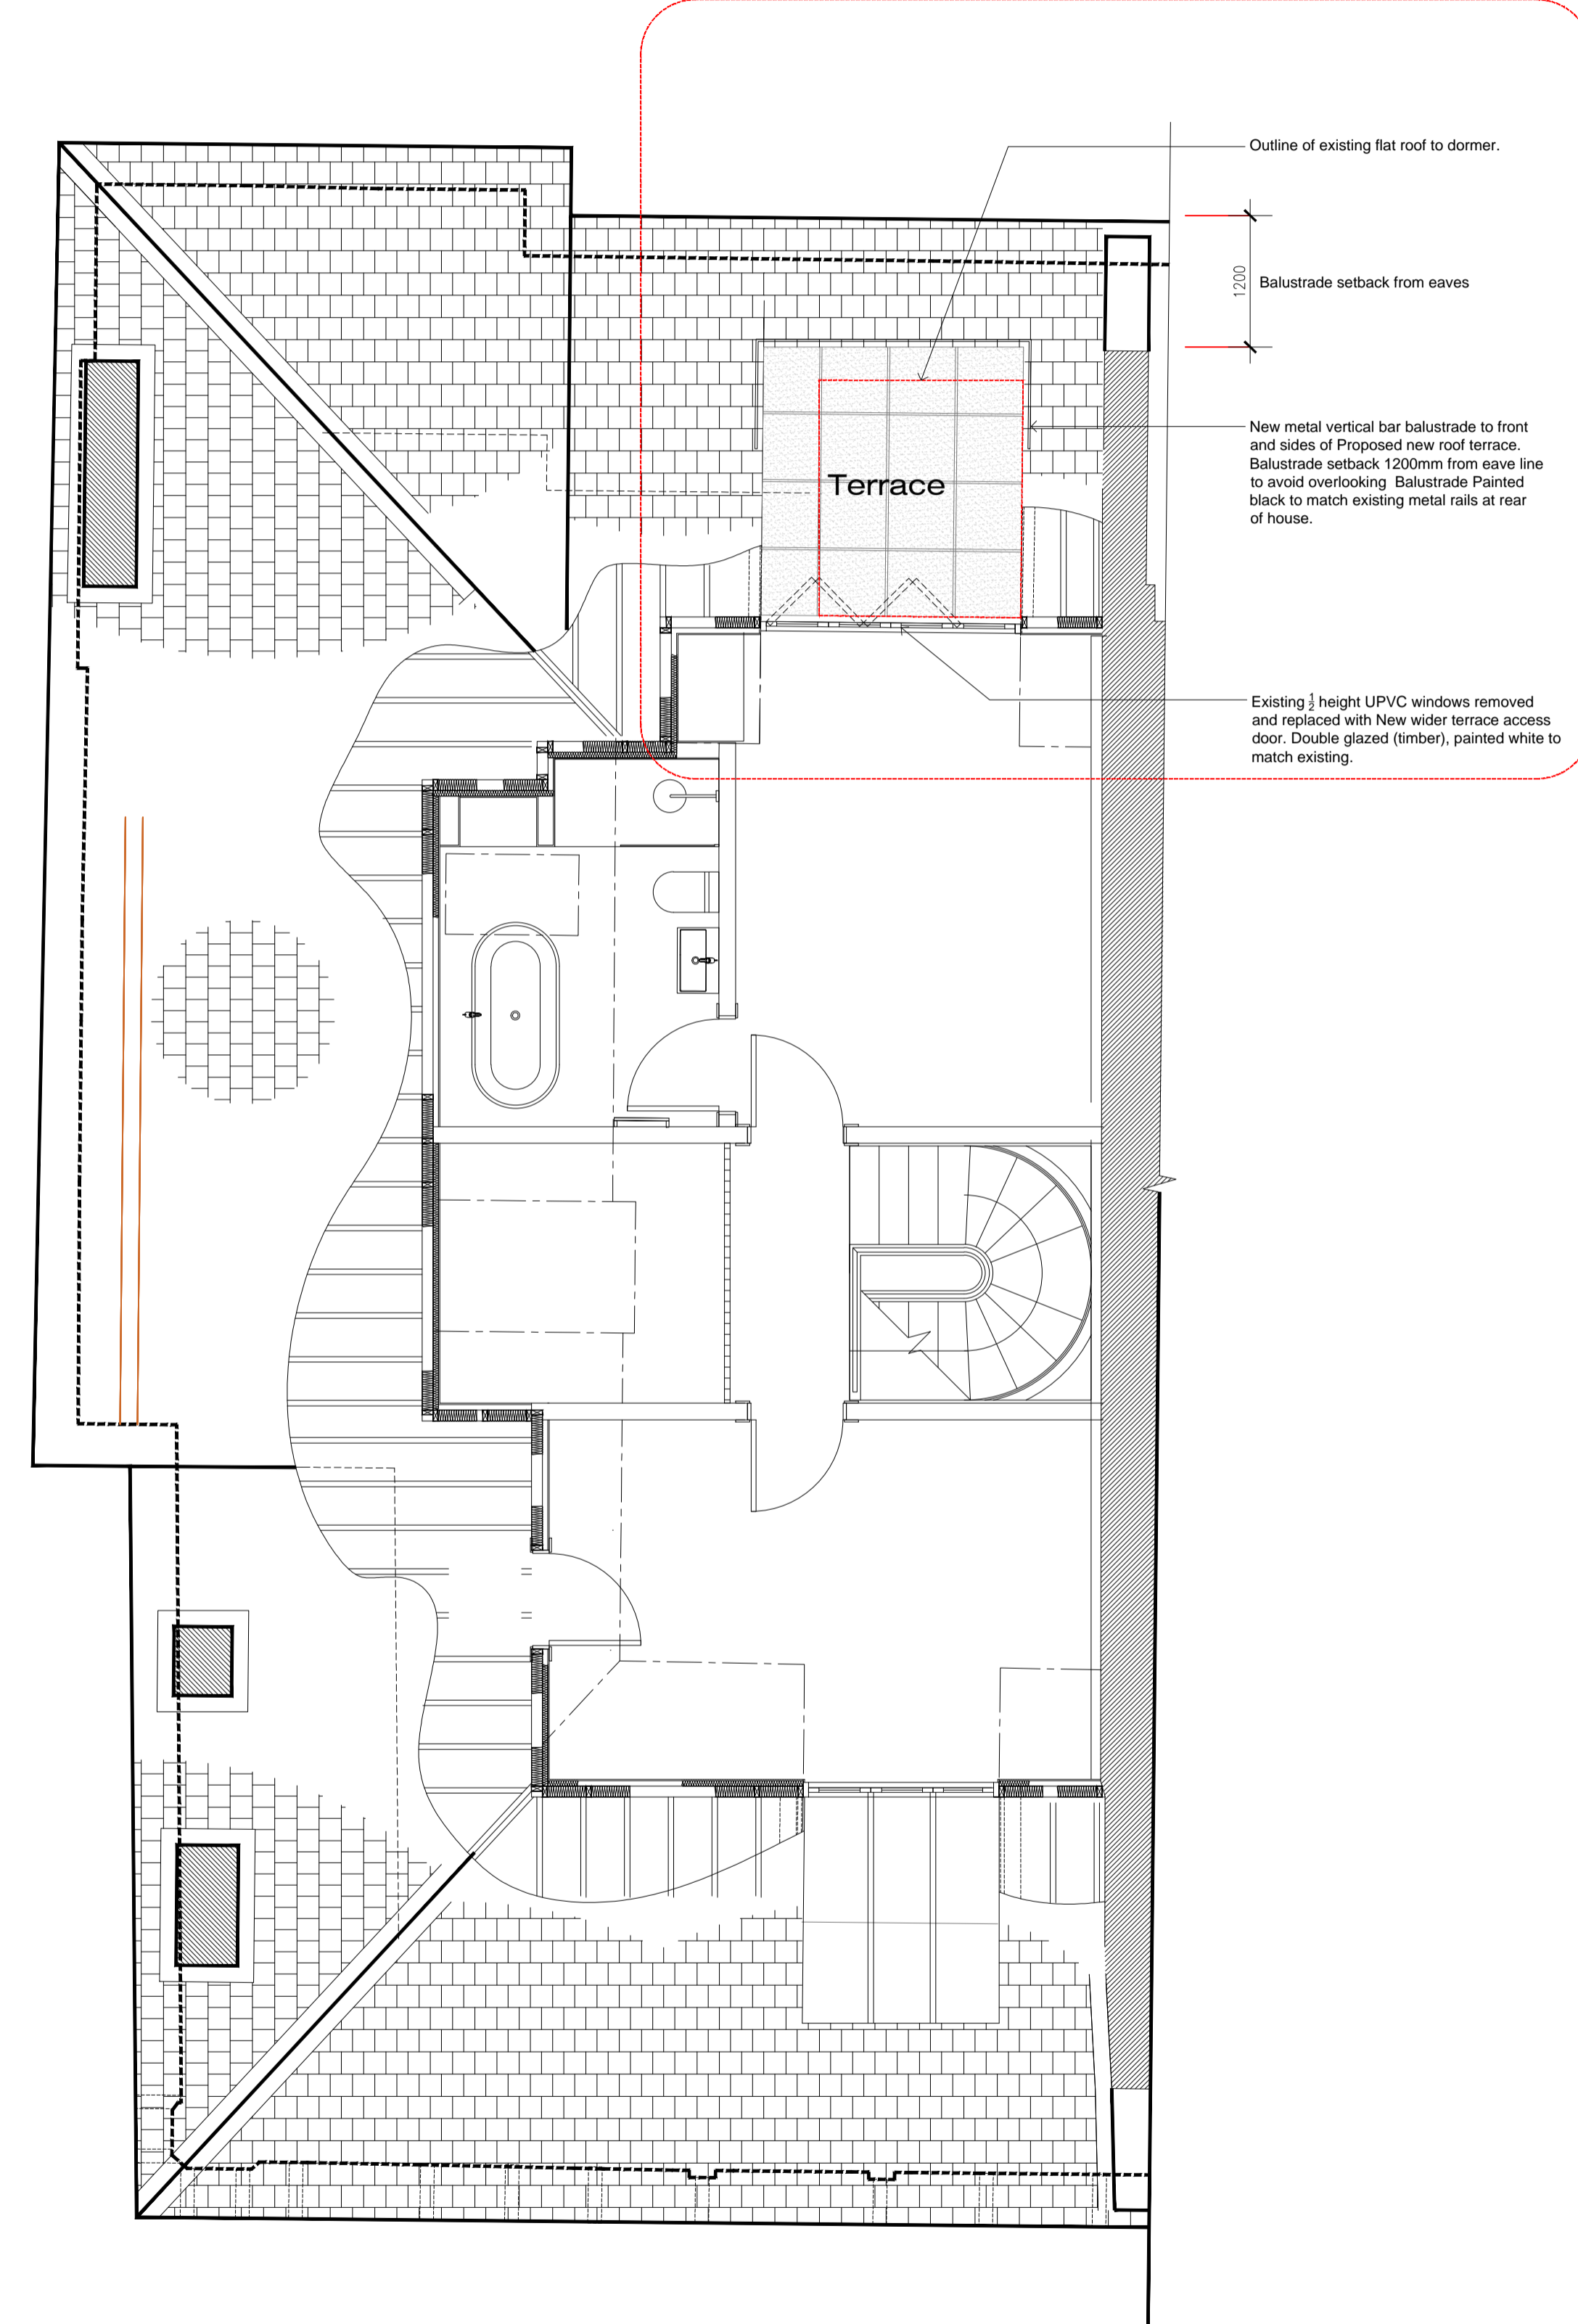


Existing rear roof dormer


Proposed rear roof terrace

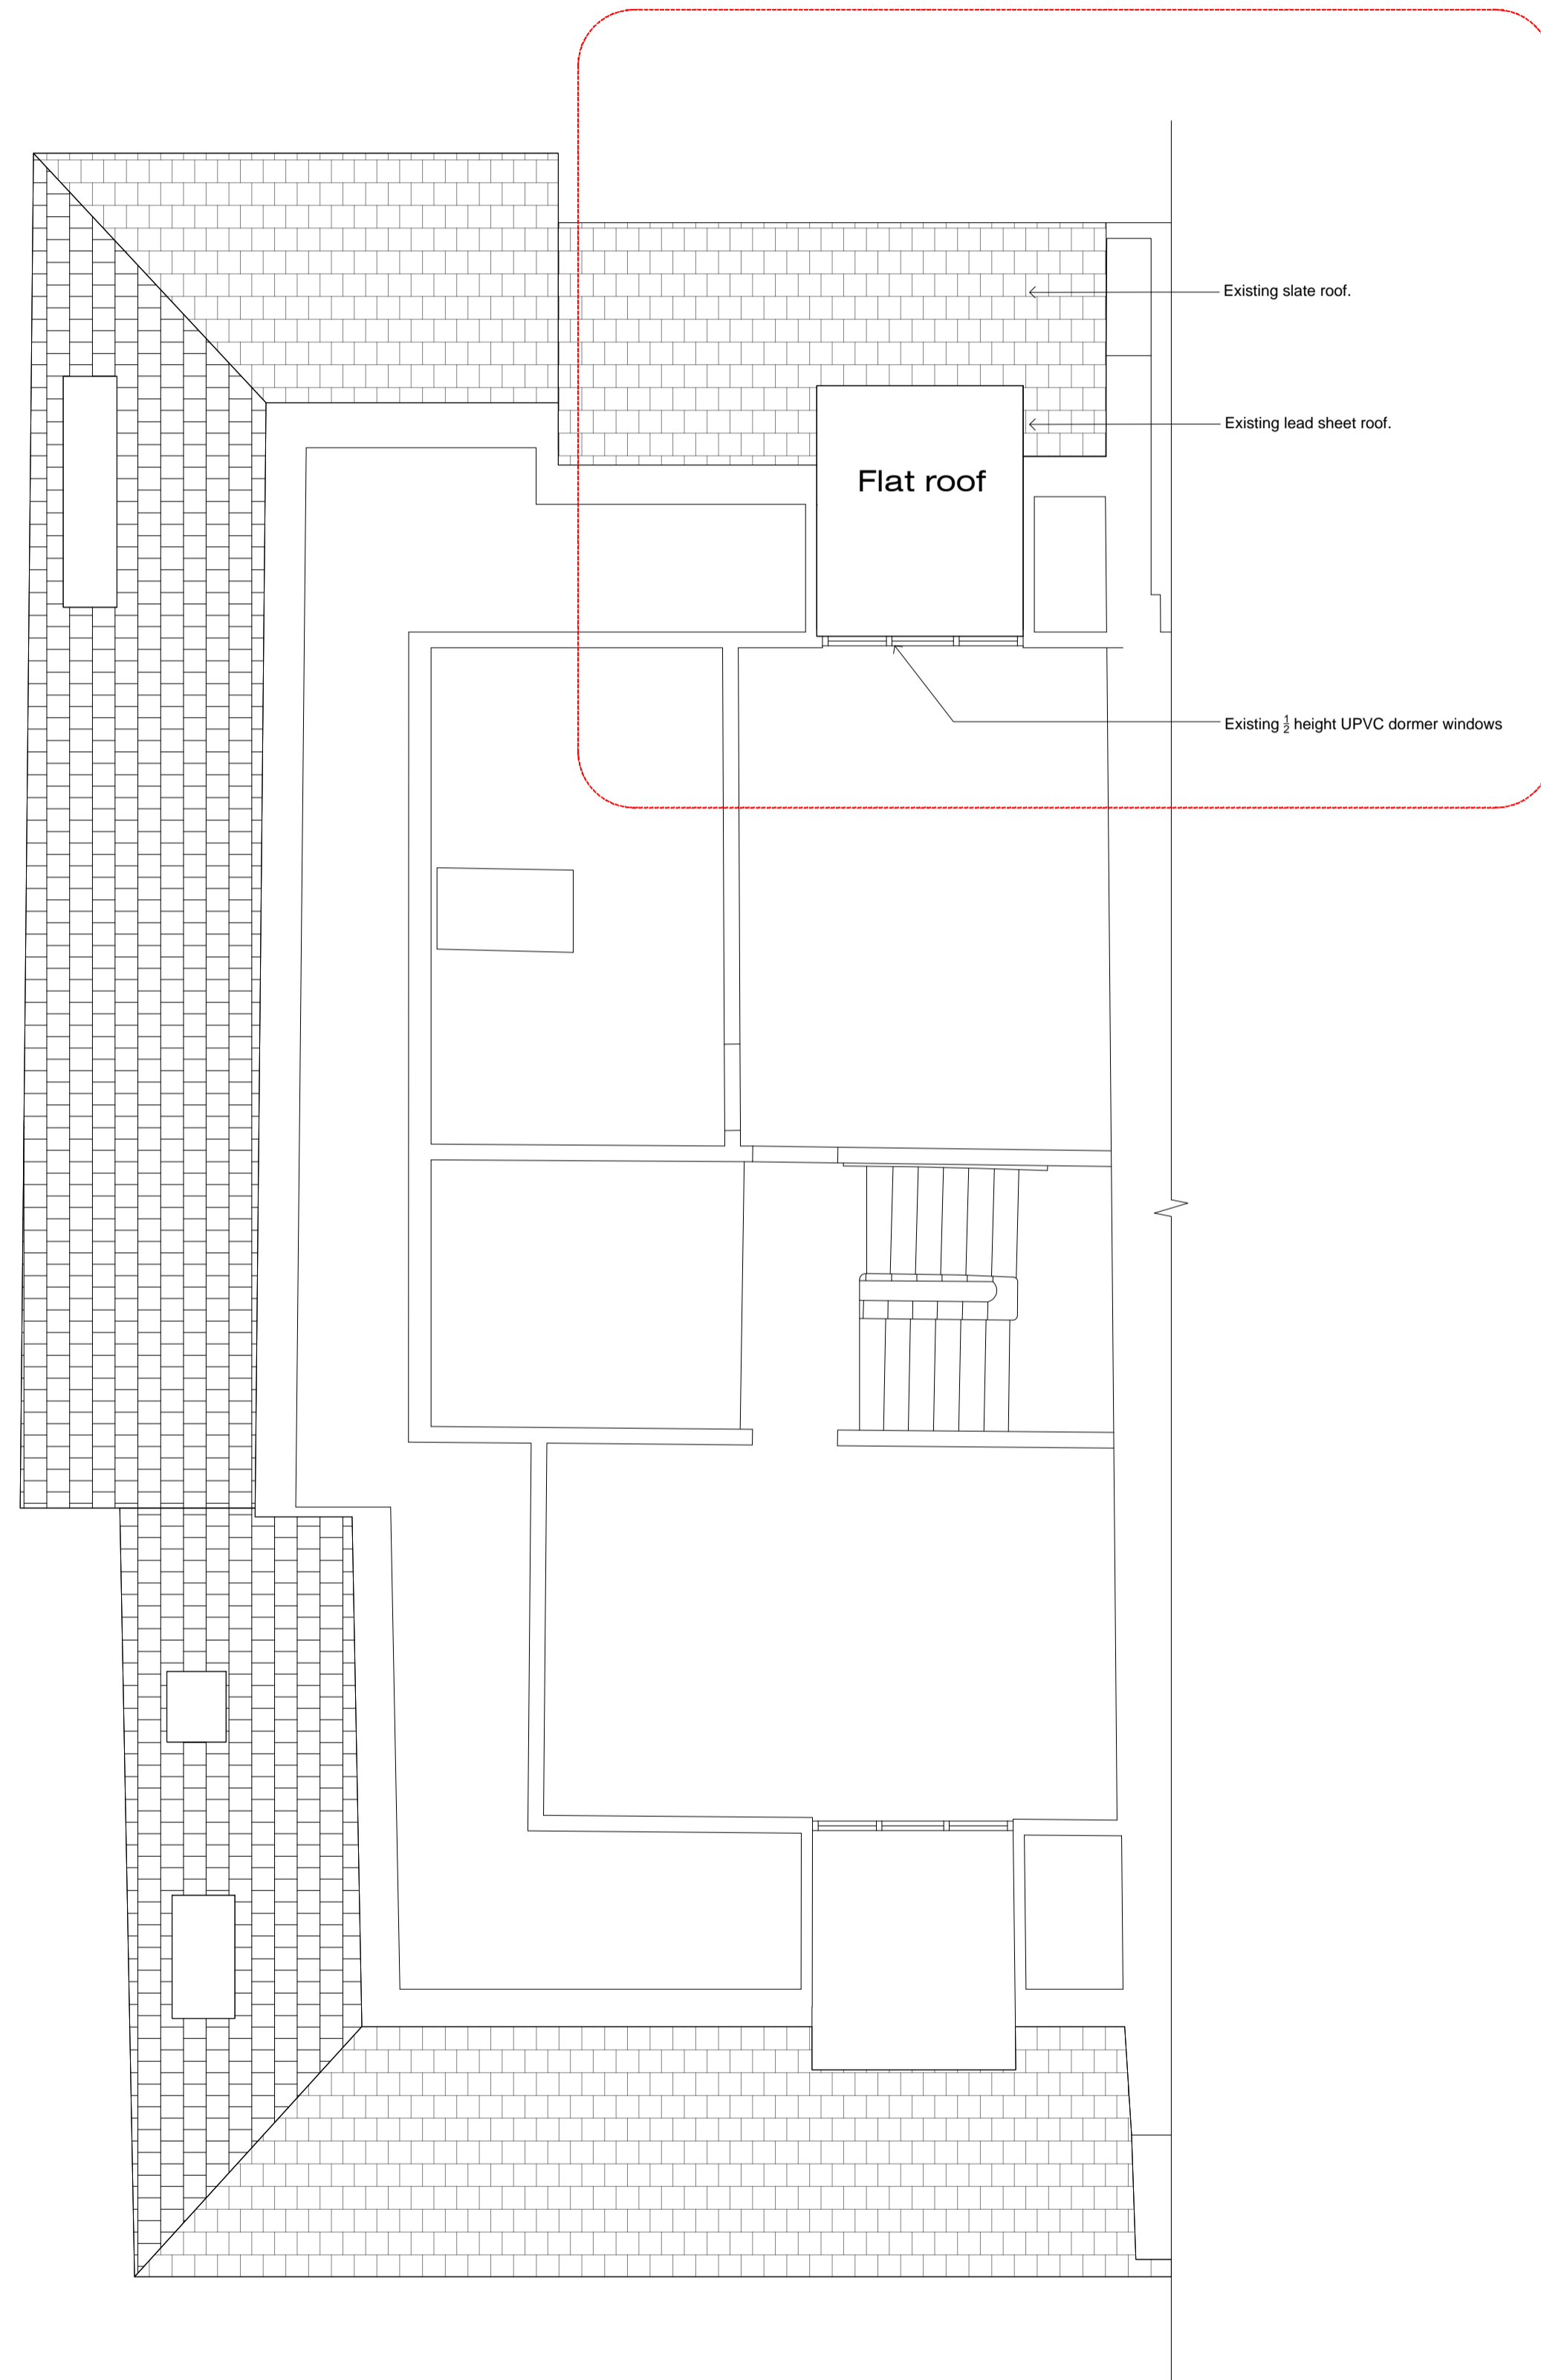

1 EXISTING 3rd Floor
PL 13 SCALE 1:50

2 PROPOSED 3rd Floor
PL 13 SCALE 1:50

A	21/04/2023	ISSUED FOR INFORMATION	LF
REV.	DATE	AMENDMENT	BY / CK

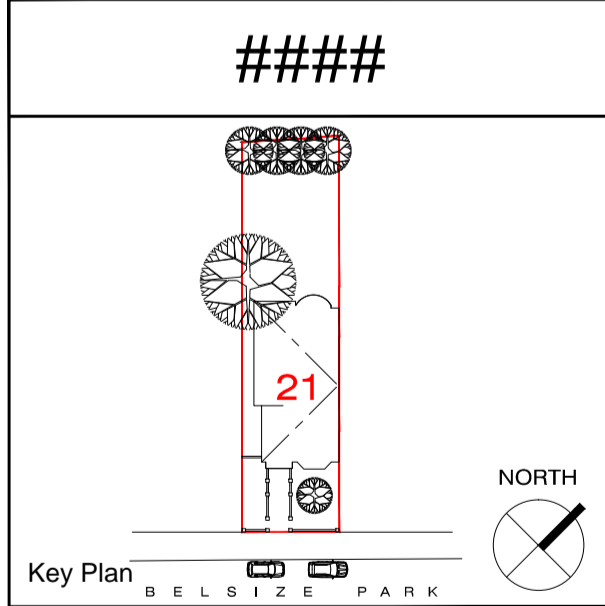

PROJECT:
House Conversion
21 Belsize Park
London NW3 4DU

TITLE:
P L A N N I N G
3rd (roof) Floor Plan
Existing and Proposed

GM Goddard Manton Architects
1 Storey St London NW11 0BE
Telephone: 020 7267 3165
Fax: 020 7267 5228
Web: www.goddardmanton.com

Goddard Manton Limited
Registered in England No. 2384603
Registered Office: The Oval 14 West Walk, Leicester LE1 7HA

DRAWN:	CHECKED:	DATE:	SCALE:
LF	-	Apr-23	1:50
PROJ No.:	DRAWING No.:	REV. No.:	
1081	PL-13	A	