
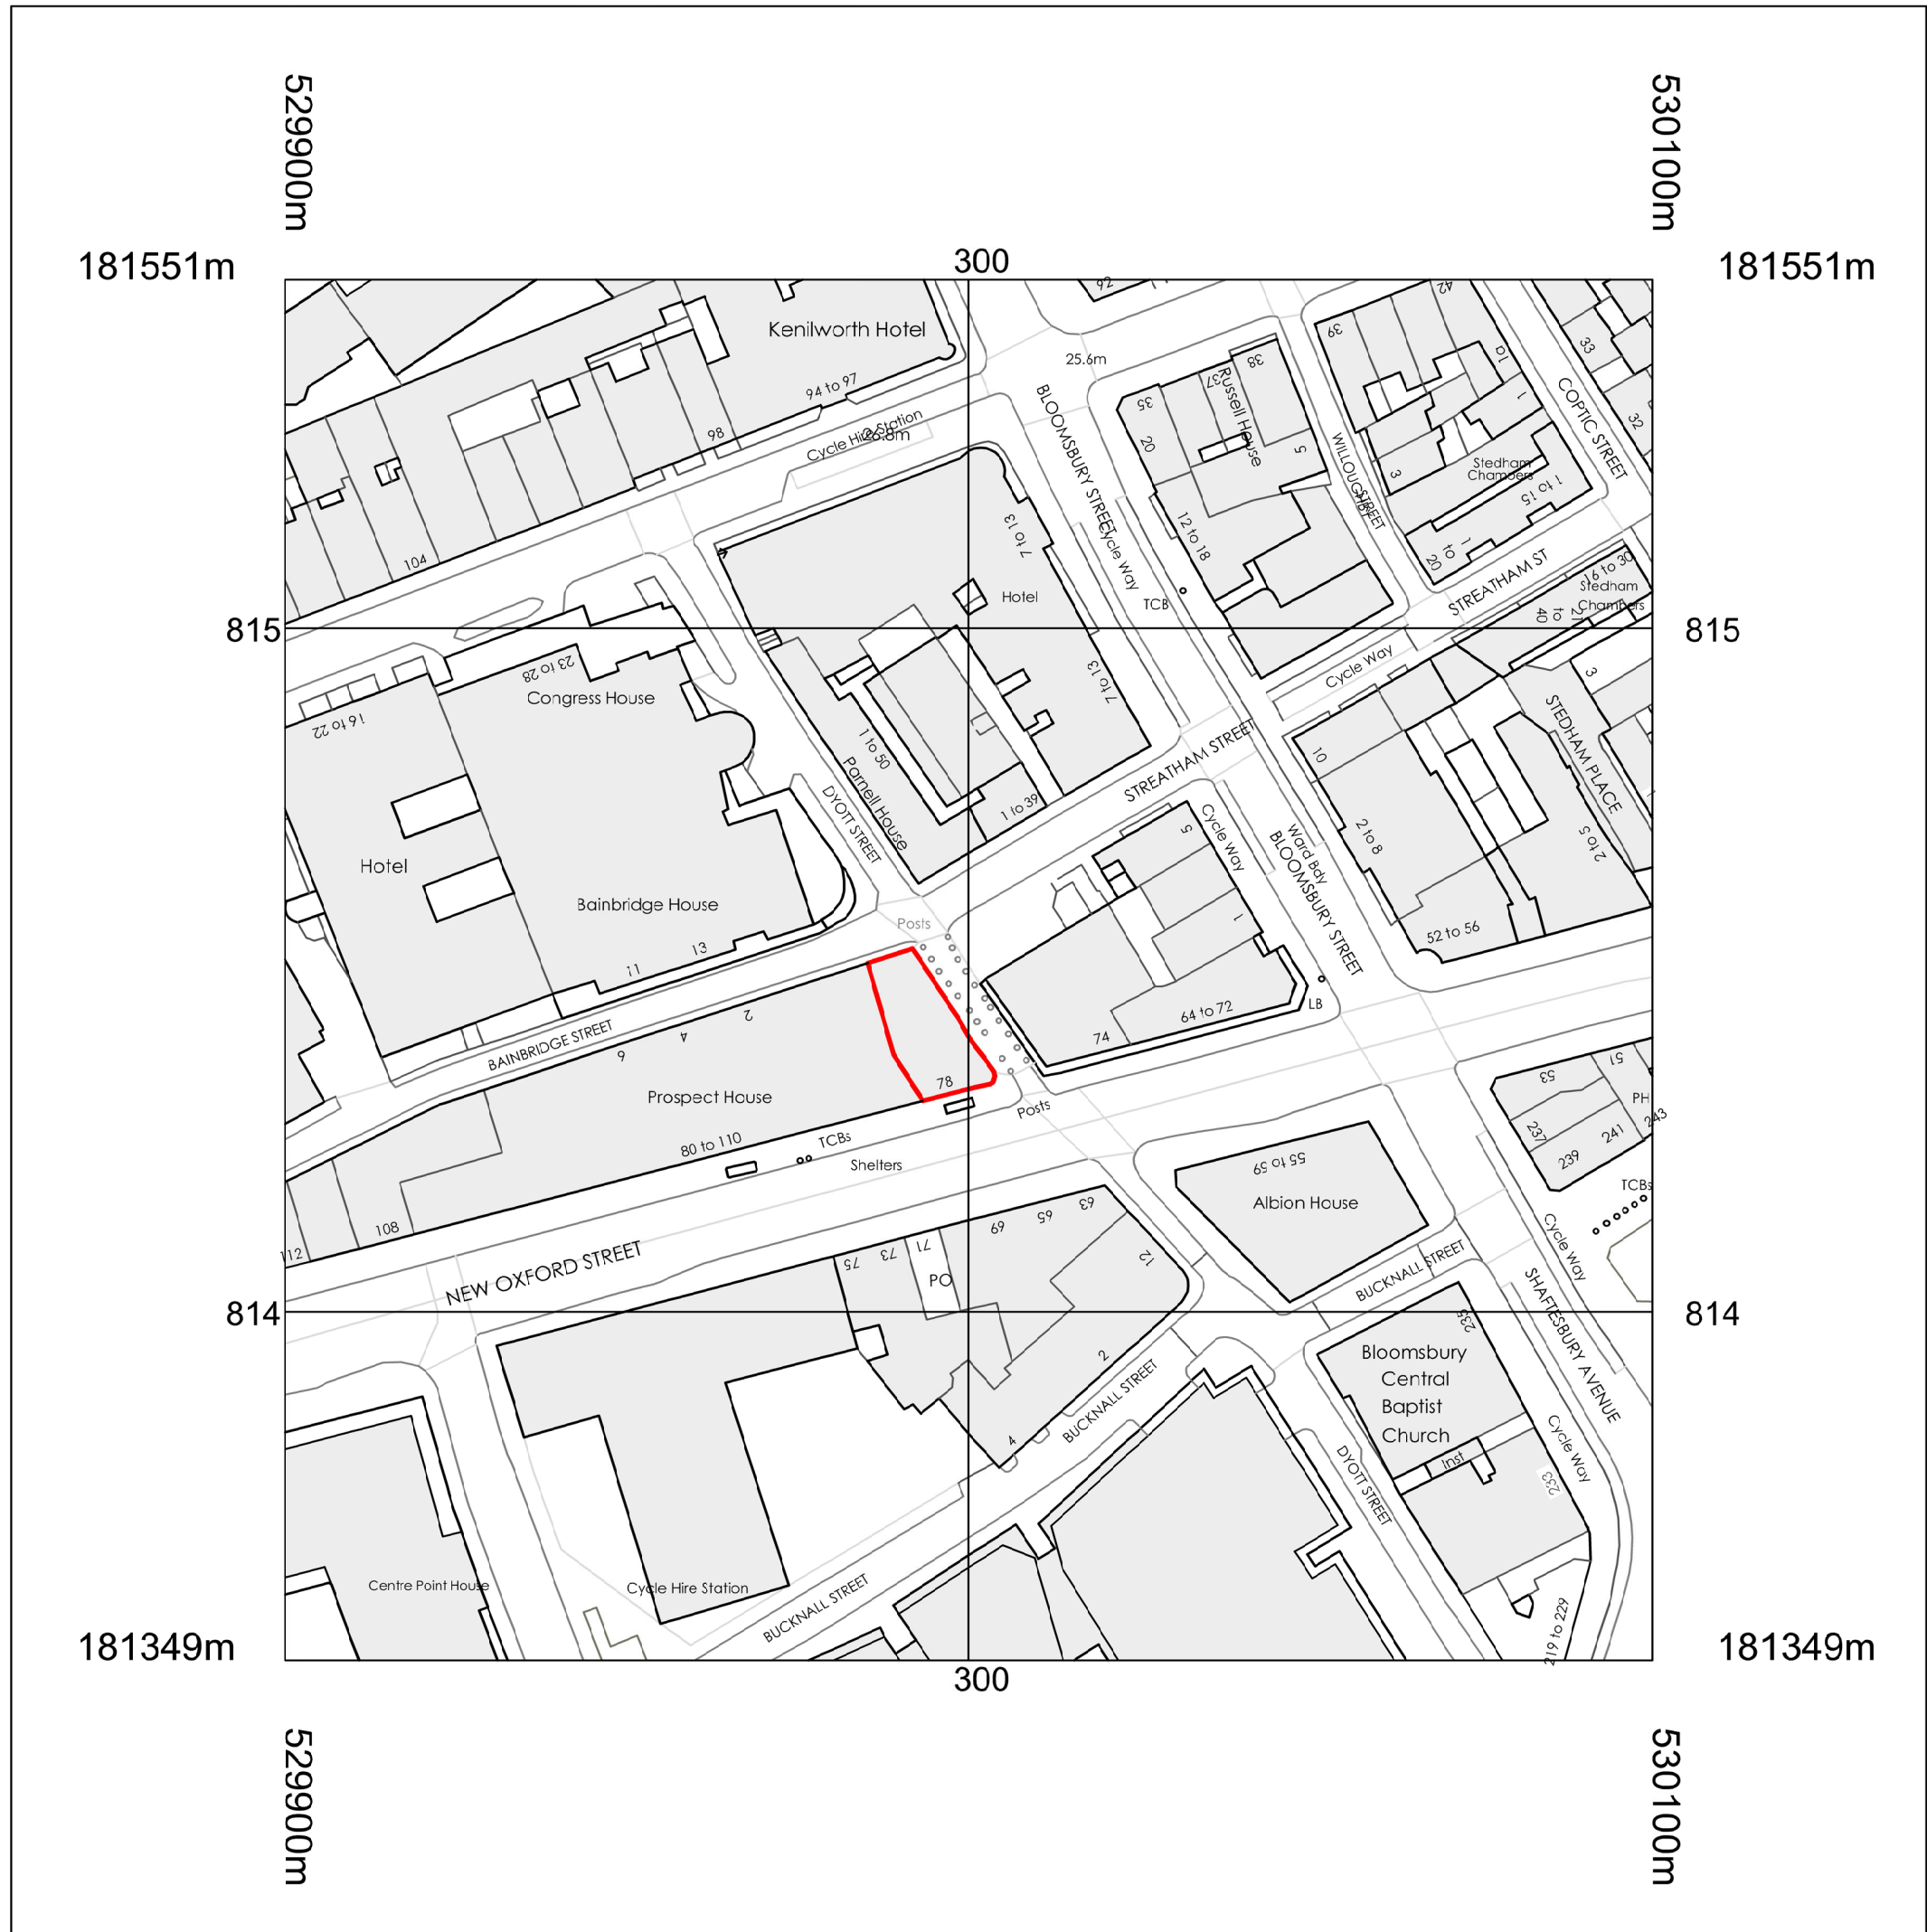


© Crown copyright and database rights 2022 OS 100035409

Location Plan
1 : 1000

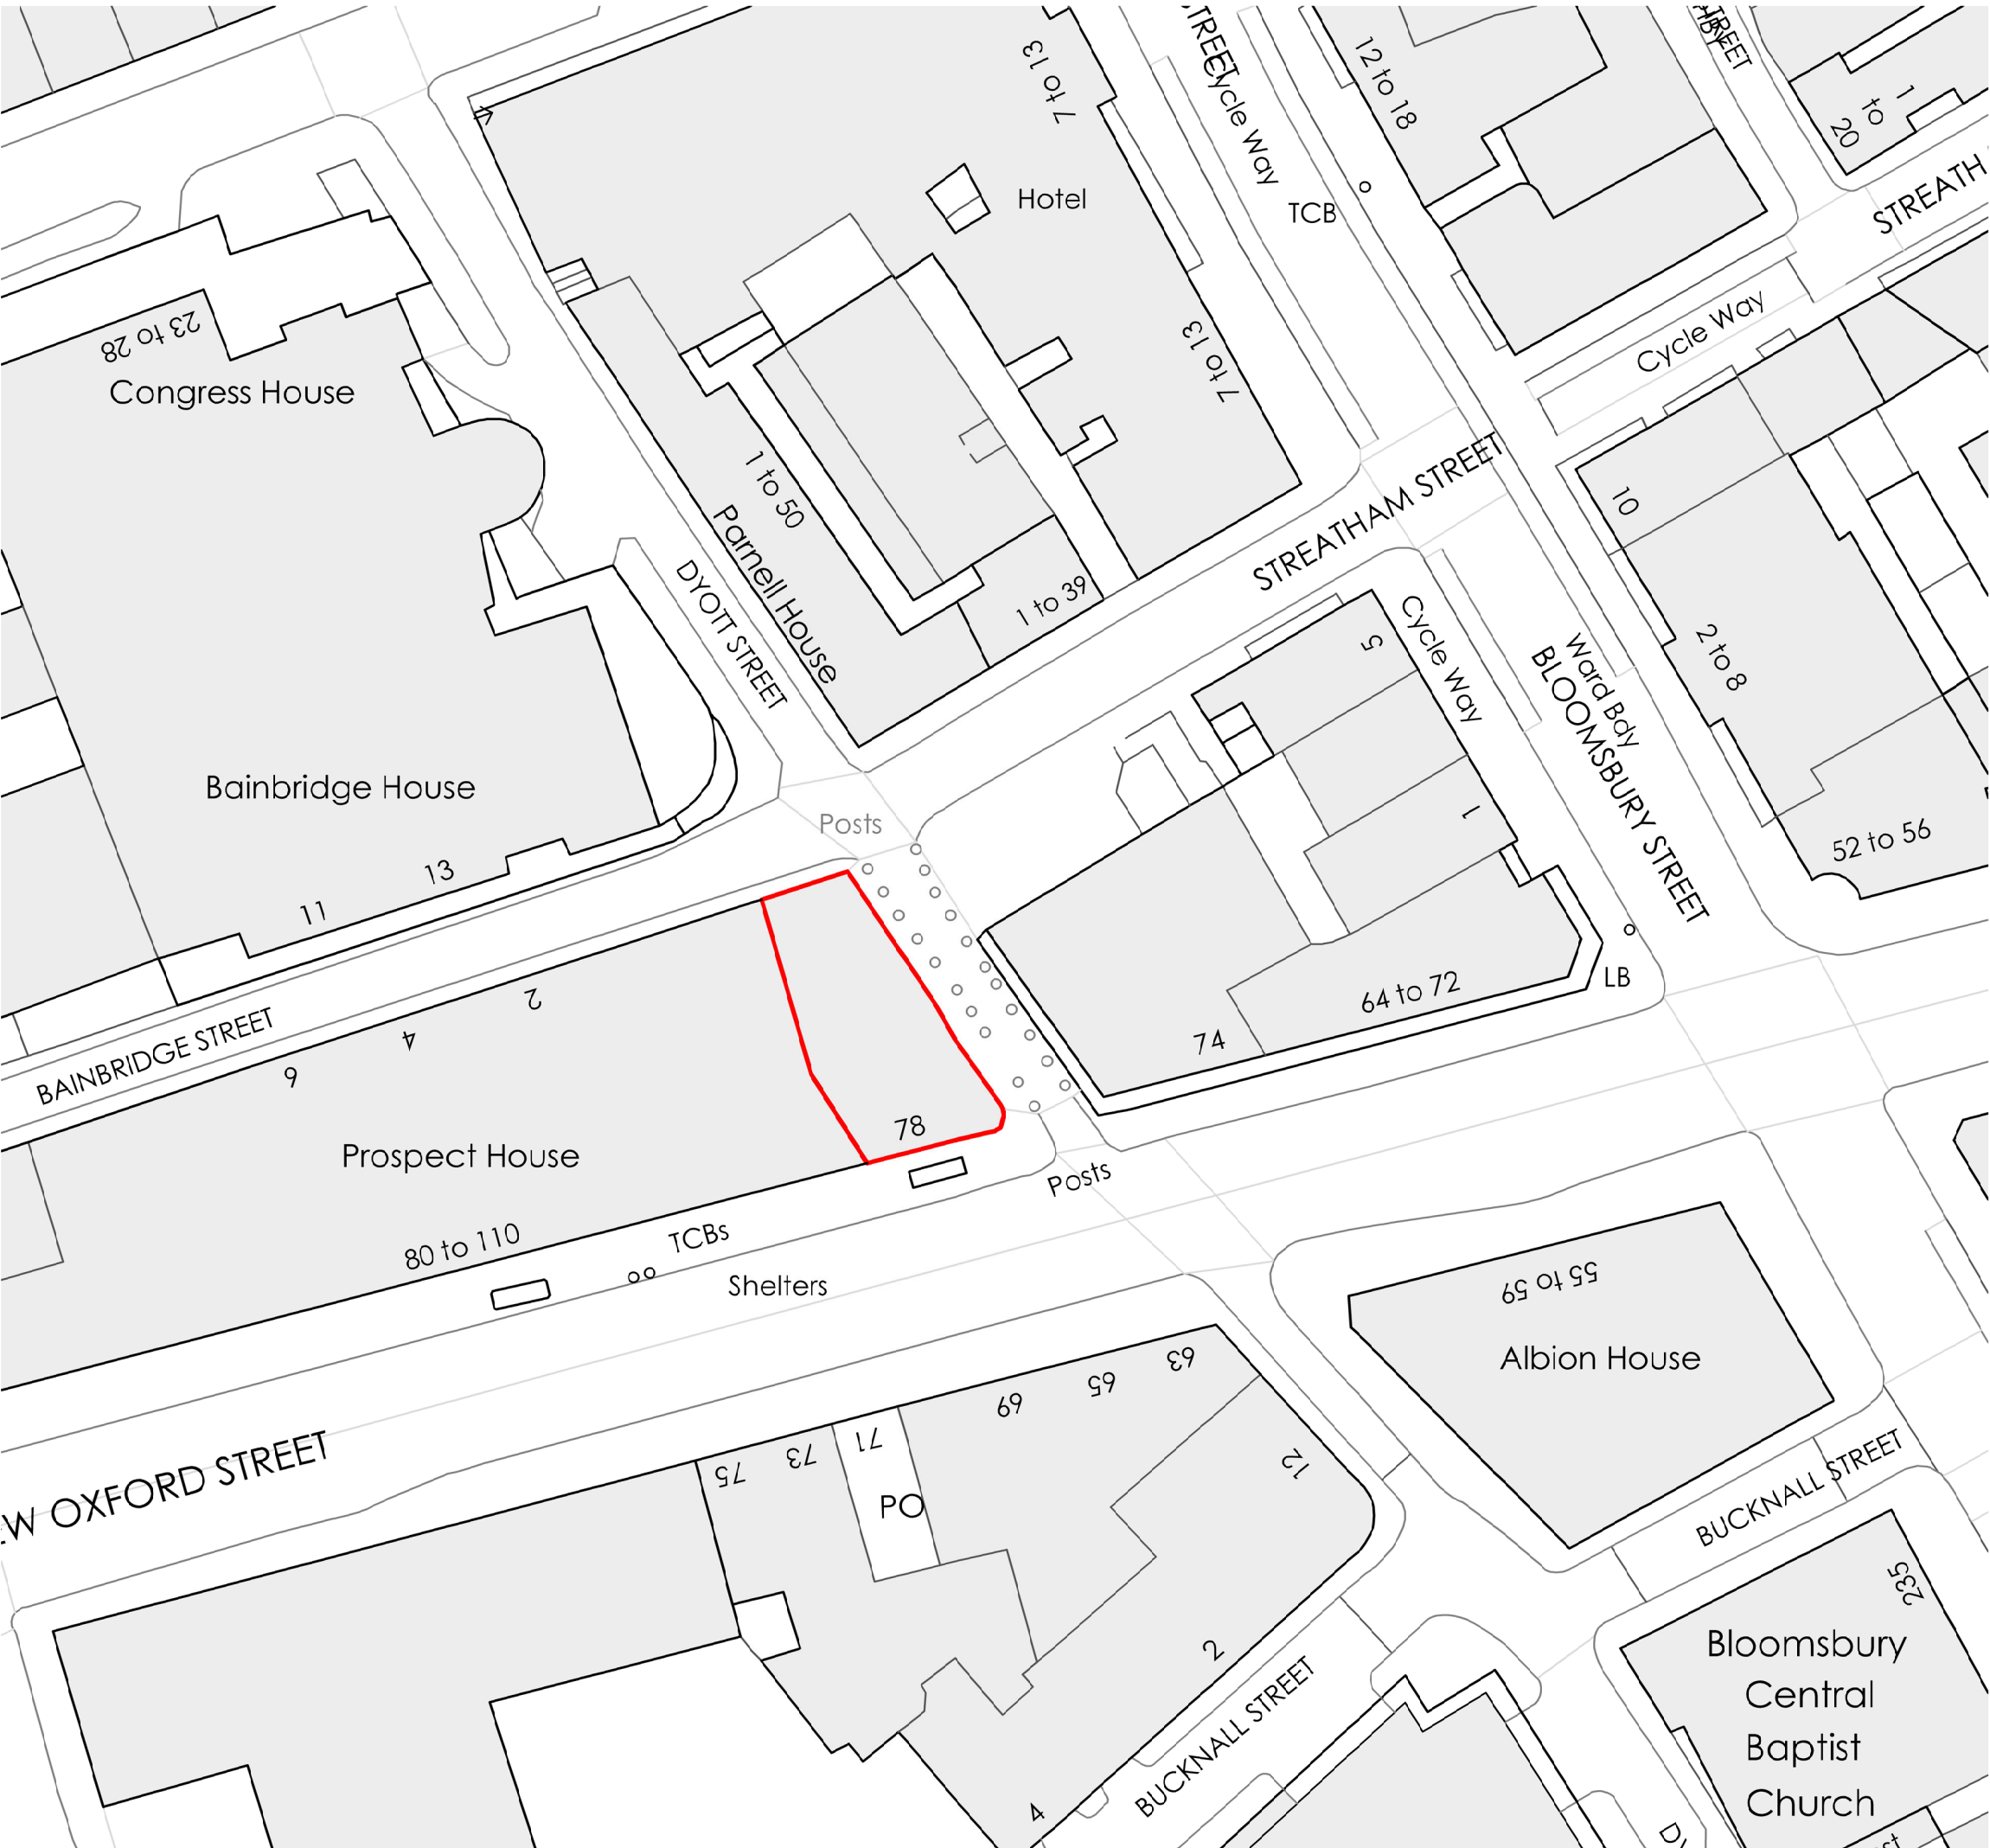

Site Plan
1 : 500

Zone:
01

Status:
P1

The contractor must check dimensions on site. Only figured dimensions to be worked from.

Any discrepancies must be reported to the architect before proceeding

DRAWING CONVENTIONS:

For ease of reading, View Tags (Elevation, Section markers etc.) indicate last 4 digits of Document no. only

NOTES:

A	Planning Issue	24.02.2023	GTH
Rev.	Description	Date	Checked by

REVISIONS



PROJECT TITLE: New Oxford Street			
DOCUMENT TITLE: Location and Site Plans			
DRAWING NO.:	STATUS:	REVISION:	SCALE @ A1:
155-GTH-01-ZZ-DR-A-41220	P1	A	1:100; 1:500
FIRST ISSUE DATE: 21/12/22	This drawing is © copyright by Richard Hopkinson Architects and Platform 5 Architects Ltd		