



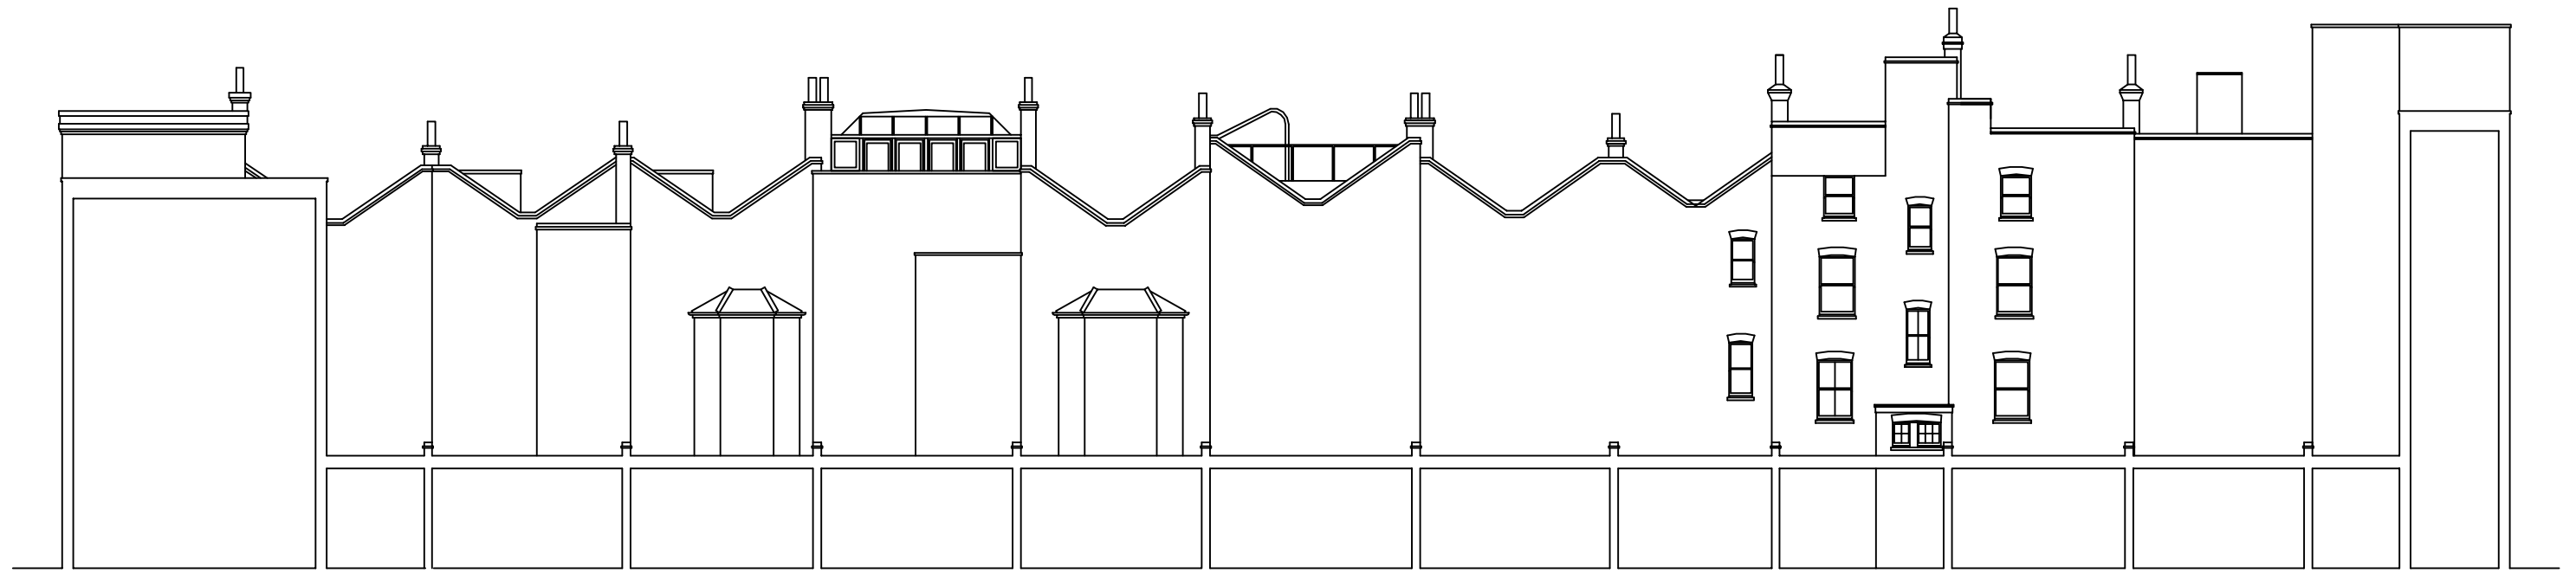

EXISTING REAR ELEVATION

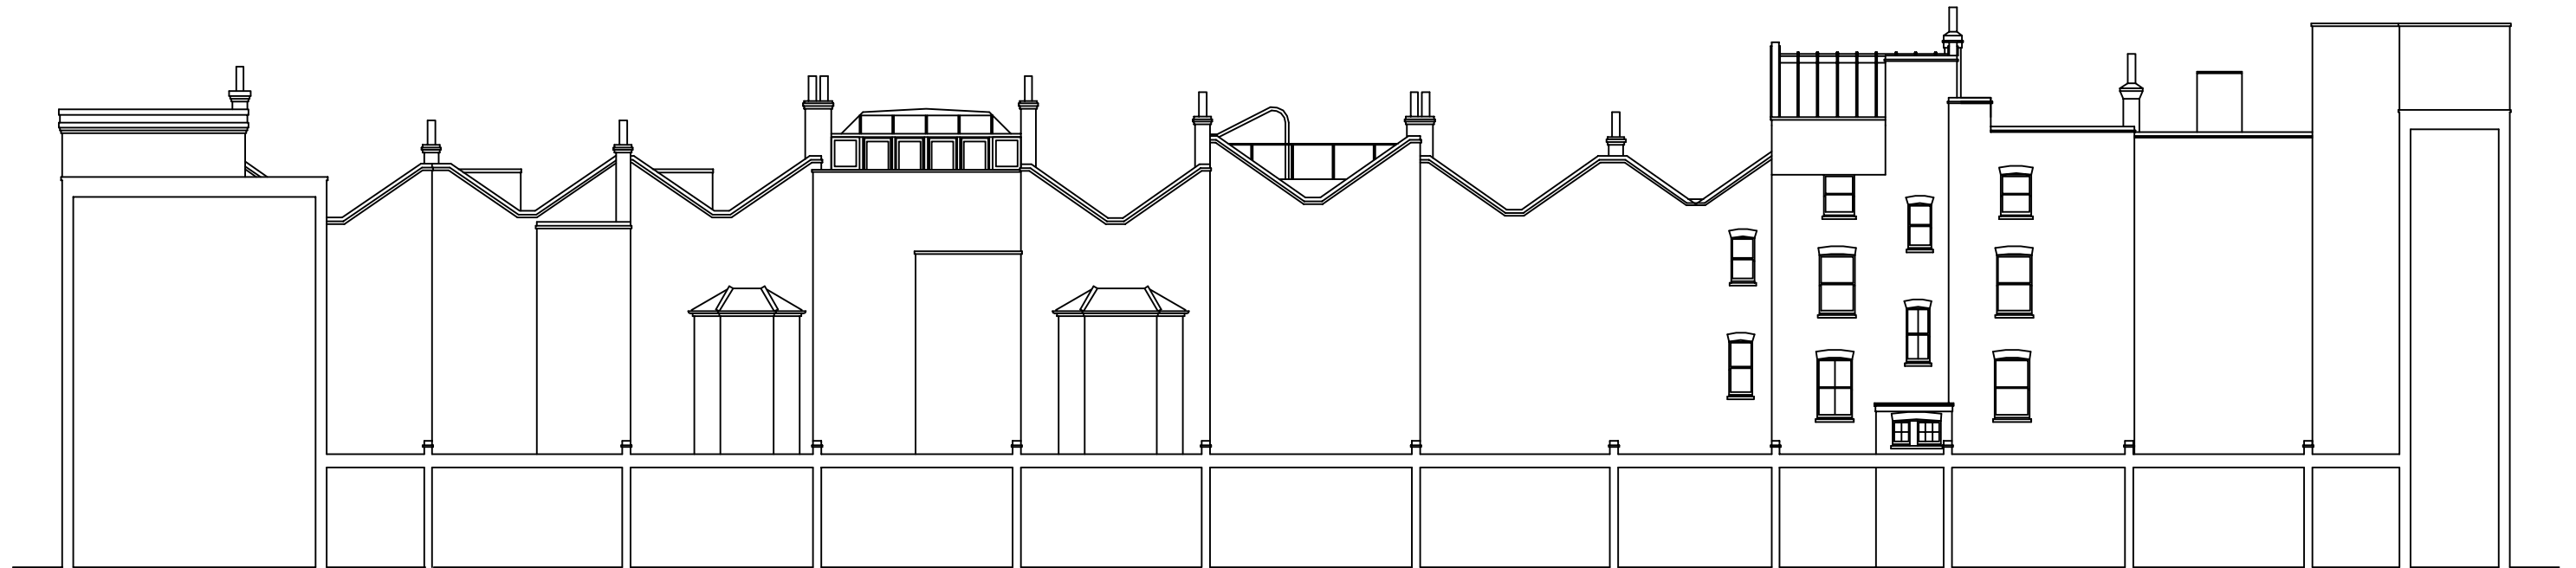

PROPOSED REAR ELEVATION

REVISIONS		DATE
Architectural Design & Planning		
32 Grange Road Plymouth PL7 2HY		
t: 01752 341494 f: 07973 136876		
THE DESIGN WORKS		
TITLE EXISTING & PROPOSED REAR TERRACE ELEVATION		
ADDRESS 25 GOODGE STREET LONDON W1T 2PN		
CLIENT ANNA CHOW		
SCALE 1:200 & 1:100		DATE FEB 2023
DRAWING No.	210415 / P / 08	REV.