


01 Photo 01 Canfield Gardens street view
Scale: NTS @ A3

02 Photo 02 Canfield Gardens Rear of Property
Scale: NTS @ A3

03 Location Plan
Scale: 1: 1250 @ A3

04 Site Plan
Scale: 1: 500 @ A3

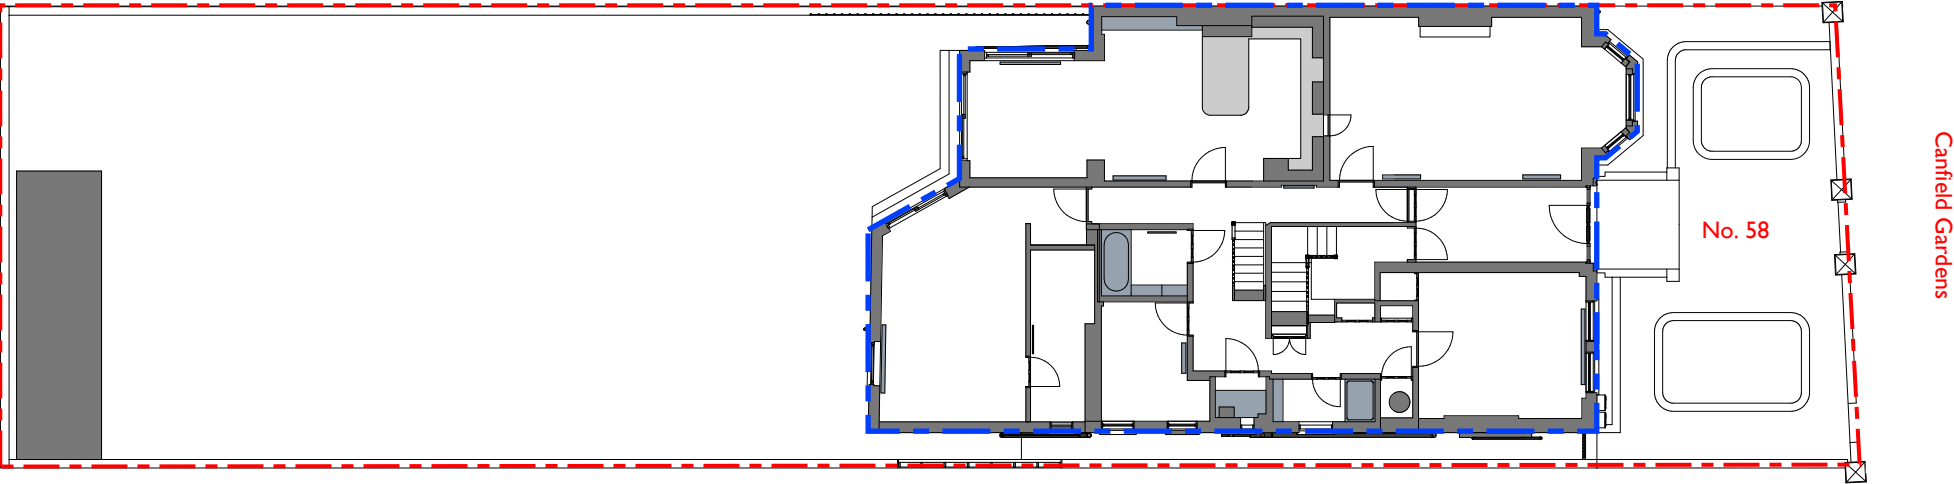

05 Proposed Site Plan
Scale: 1: 200 @ A3

06 View of the rear of 58 Canfield
Scale: NTS

