




A
200 STREET ELEVATION
AS PROPOSED



B
200 FRONT ELEVATION
AS PROPOSED

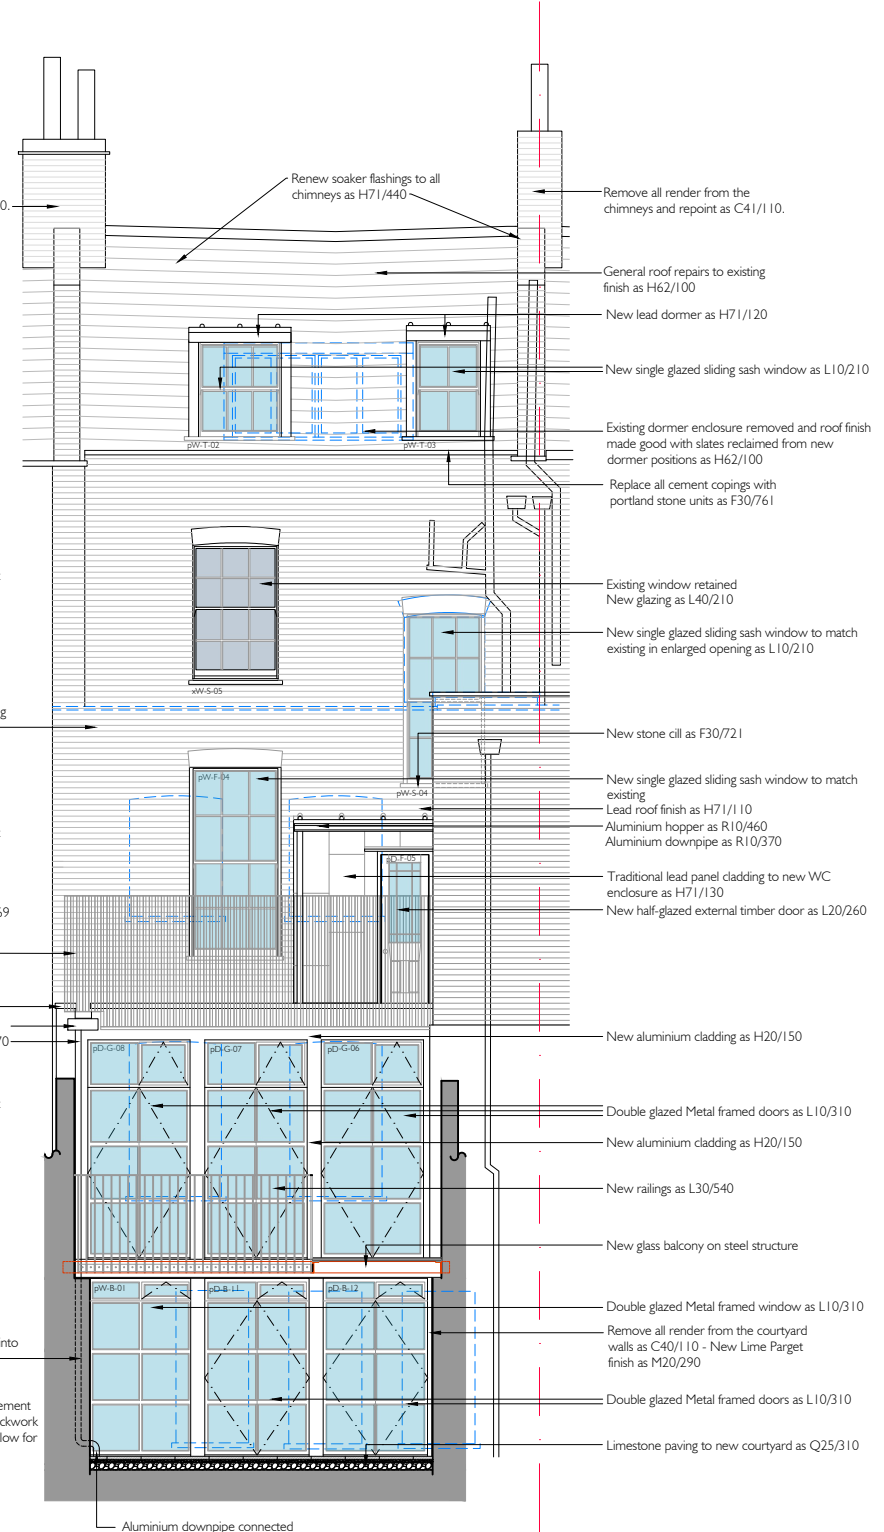

C
200 REAR ELEVATION
AS PROPOSED

0 5
SCALE 1:50 (A1)
SCALE 1:100 (A3) METRES

A	Construction	09.02.23
T2	Tender Amendments	Oct 22
T1	Tender Amendments	Oct 22
T	Tender	Aug 22

REV.	AMENDMENT	DATE
------	-----------	------

THOMAS
FORD
& PARTNERS
CHARTERED
ARCHITECTS
SURVEYORS

177 KIRKDALE
SYDENHAM • LONDON • SE26 4QH
TEL 020 8659 3250 • FAX 020 8659 3146
EMAIL tfp@thomasford.co.uk

PROJECT
41 DOUGHTY STREET
RENOVATION
CAMDEN

TITLE
ELEVATIONS
AS PROPOSED

DRAWN	DATE	SCALE	CHECKED
Sed	Mar 21	1:50@A1	
PROJECT REF.	DRG. No.	REV.	
381401	GA-200	A	