




Elevation AA

 


Elevation BB

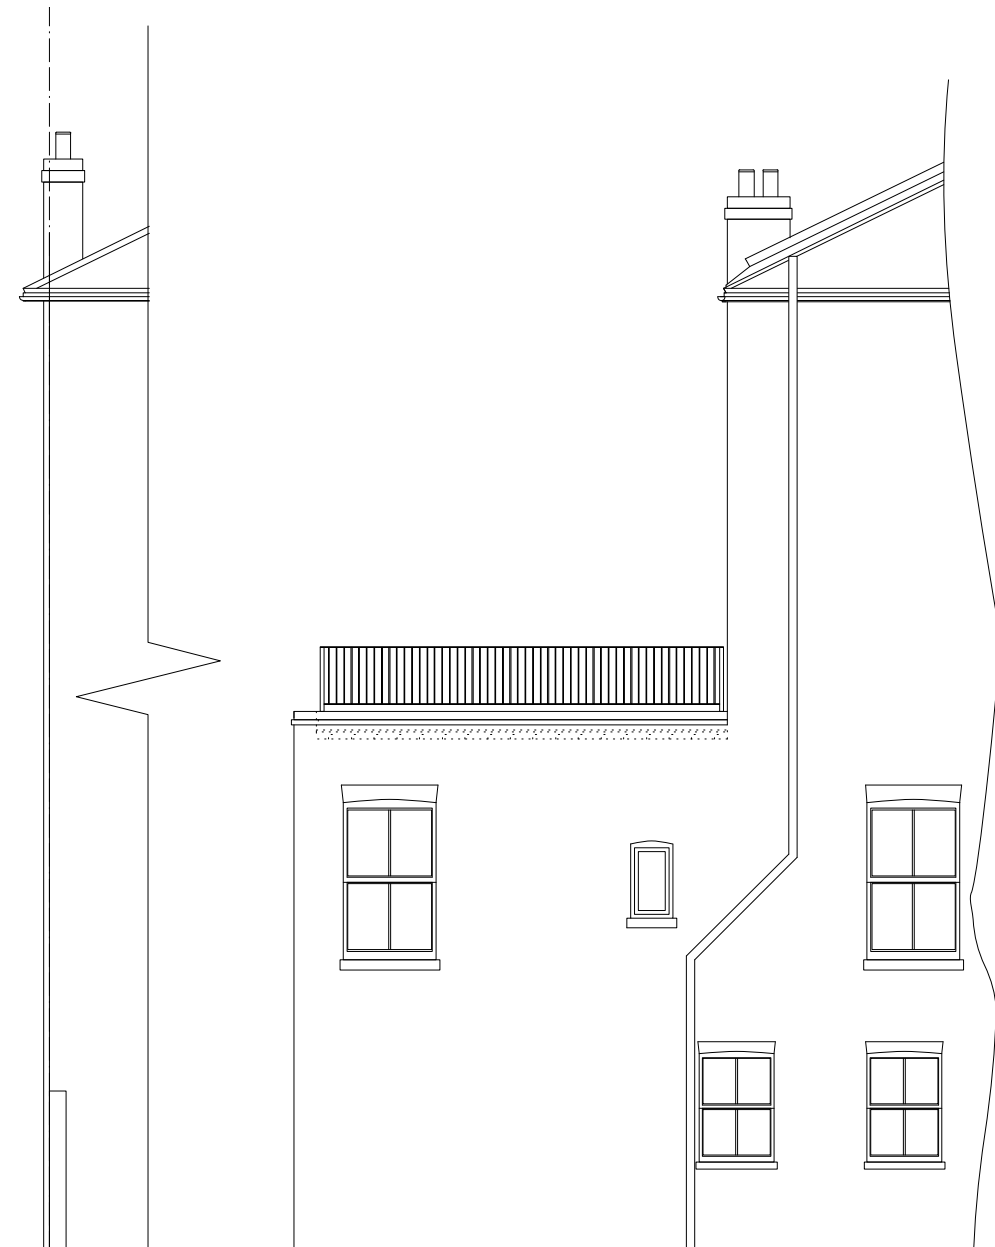

Elevation CC

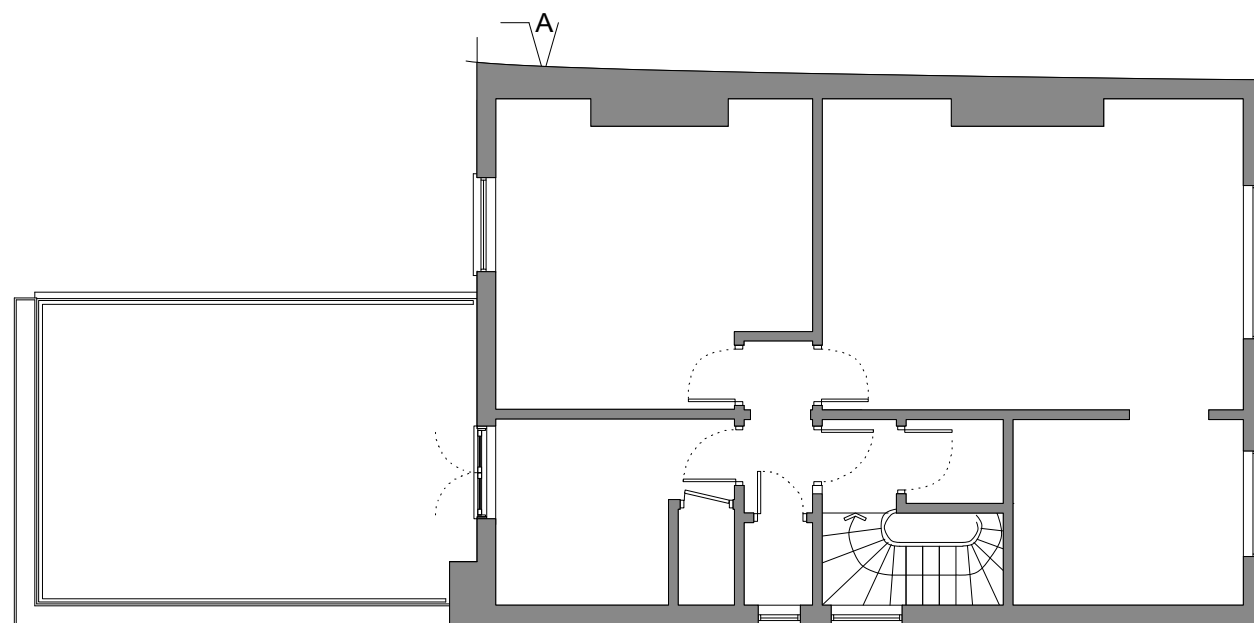

2nd Floor Plan

 

Although all due care has been taken drawing up these plans it is necessary to take your own dimensions before doing any work

nissen design Architectural Interior Design 180 Piccadilly, London, W1J 9HF george@nissendesign.co.uk 020 7917 9509	Drawing No. 245.011	Client Nicola Heath	
	Revision —	Job 6C Caversham Rd, NW5	
	Drawing Title Proposed Plan and Elevations	Scale 1:100 @ A3	
		Revision —	
		Date 03/04/2023	