

Project:	7 Well Road, Hampstead
Project reference:	WEL
Project number:	321
Drawing title:	Location Plan
Drawing number:	A-321-WEL-000
Scale:	1:1250@A1 / 1:2500@A3
Date:	September 2021
Status:	Planning
Drawn:	MD
Checked:	SA
Revision:	P

Revision #	Date	Amendment
P1	21.12.08	Planning Issue
P2	22.02.28	Planning Issue

- General Notes:
1. All dimensions to be checked on site prior to construction or fabrication. Any discrepancies should be reported to the architect.
  2. Where structural elements are shown this is for illustrative purposes only. All structural design to be carried out by suitably qualified structural engineer.
  3. All drawings are indicative of architects visual requirements and show design intent only. All work is subject to change upon detail design.
  4. All dimensions in mm unless otherwise specified. IF IN DOUBT ASK.
  5. All work to conform to current building regulations and all current construction legislation, if divergences from statutory requirements are shown on the drawings these should be reported to the architect immediately.
  6. All drawings are to be read in conjunction with specifications and drawings of all other consultants.
  7. This drawing has been produced using survey information supplied by others, the accuracy of which dust can not guarantee. All dimensions are to be checked and confirmed onsite by the contractor prior to construction.

Key:

— Site Boundary


- - - - - Outline of Proposed Development

Serial number: 223299



©Crown copyright and database right 2021  
Ordnance Survey licence 100048957  
Reproduction in whole or in part is prohibited  
without the prior permission of Ordnance Survey



01 LOCATION PLAN  
000 A1/A3 @ 1:1250/ 1:2500

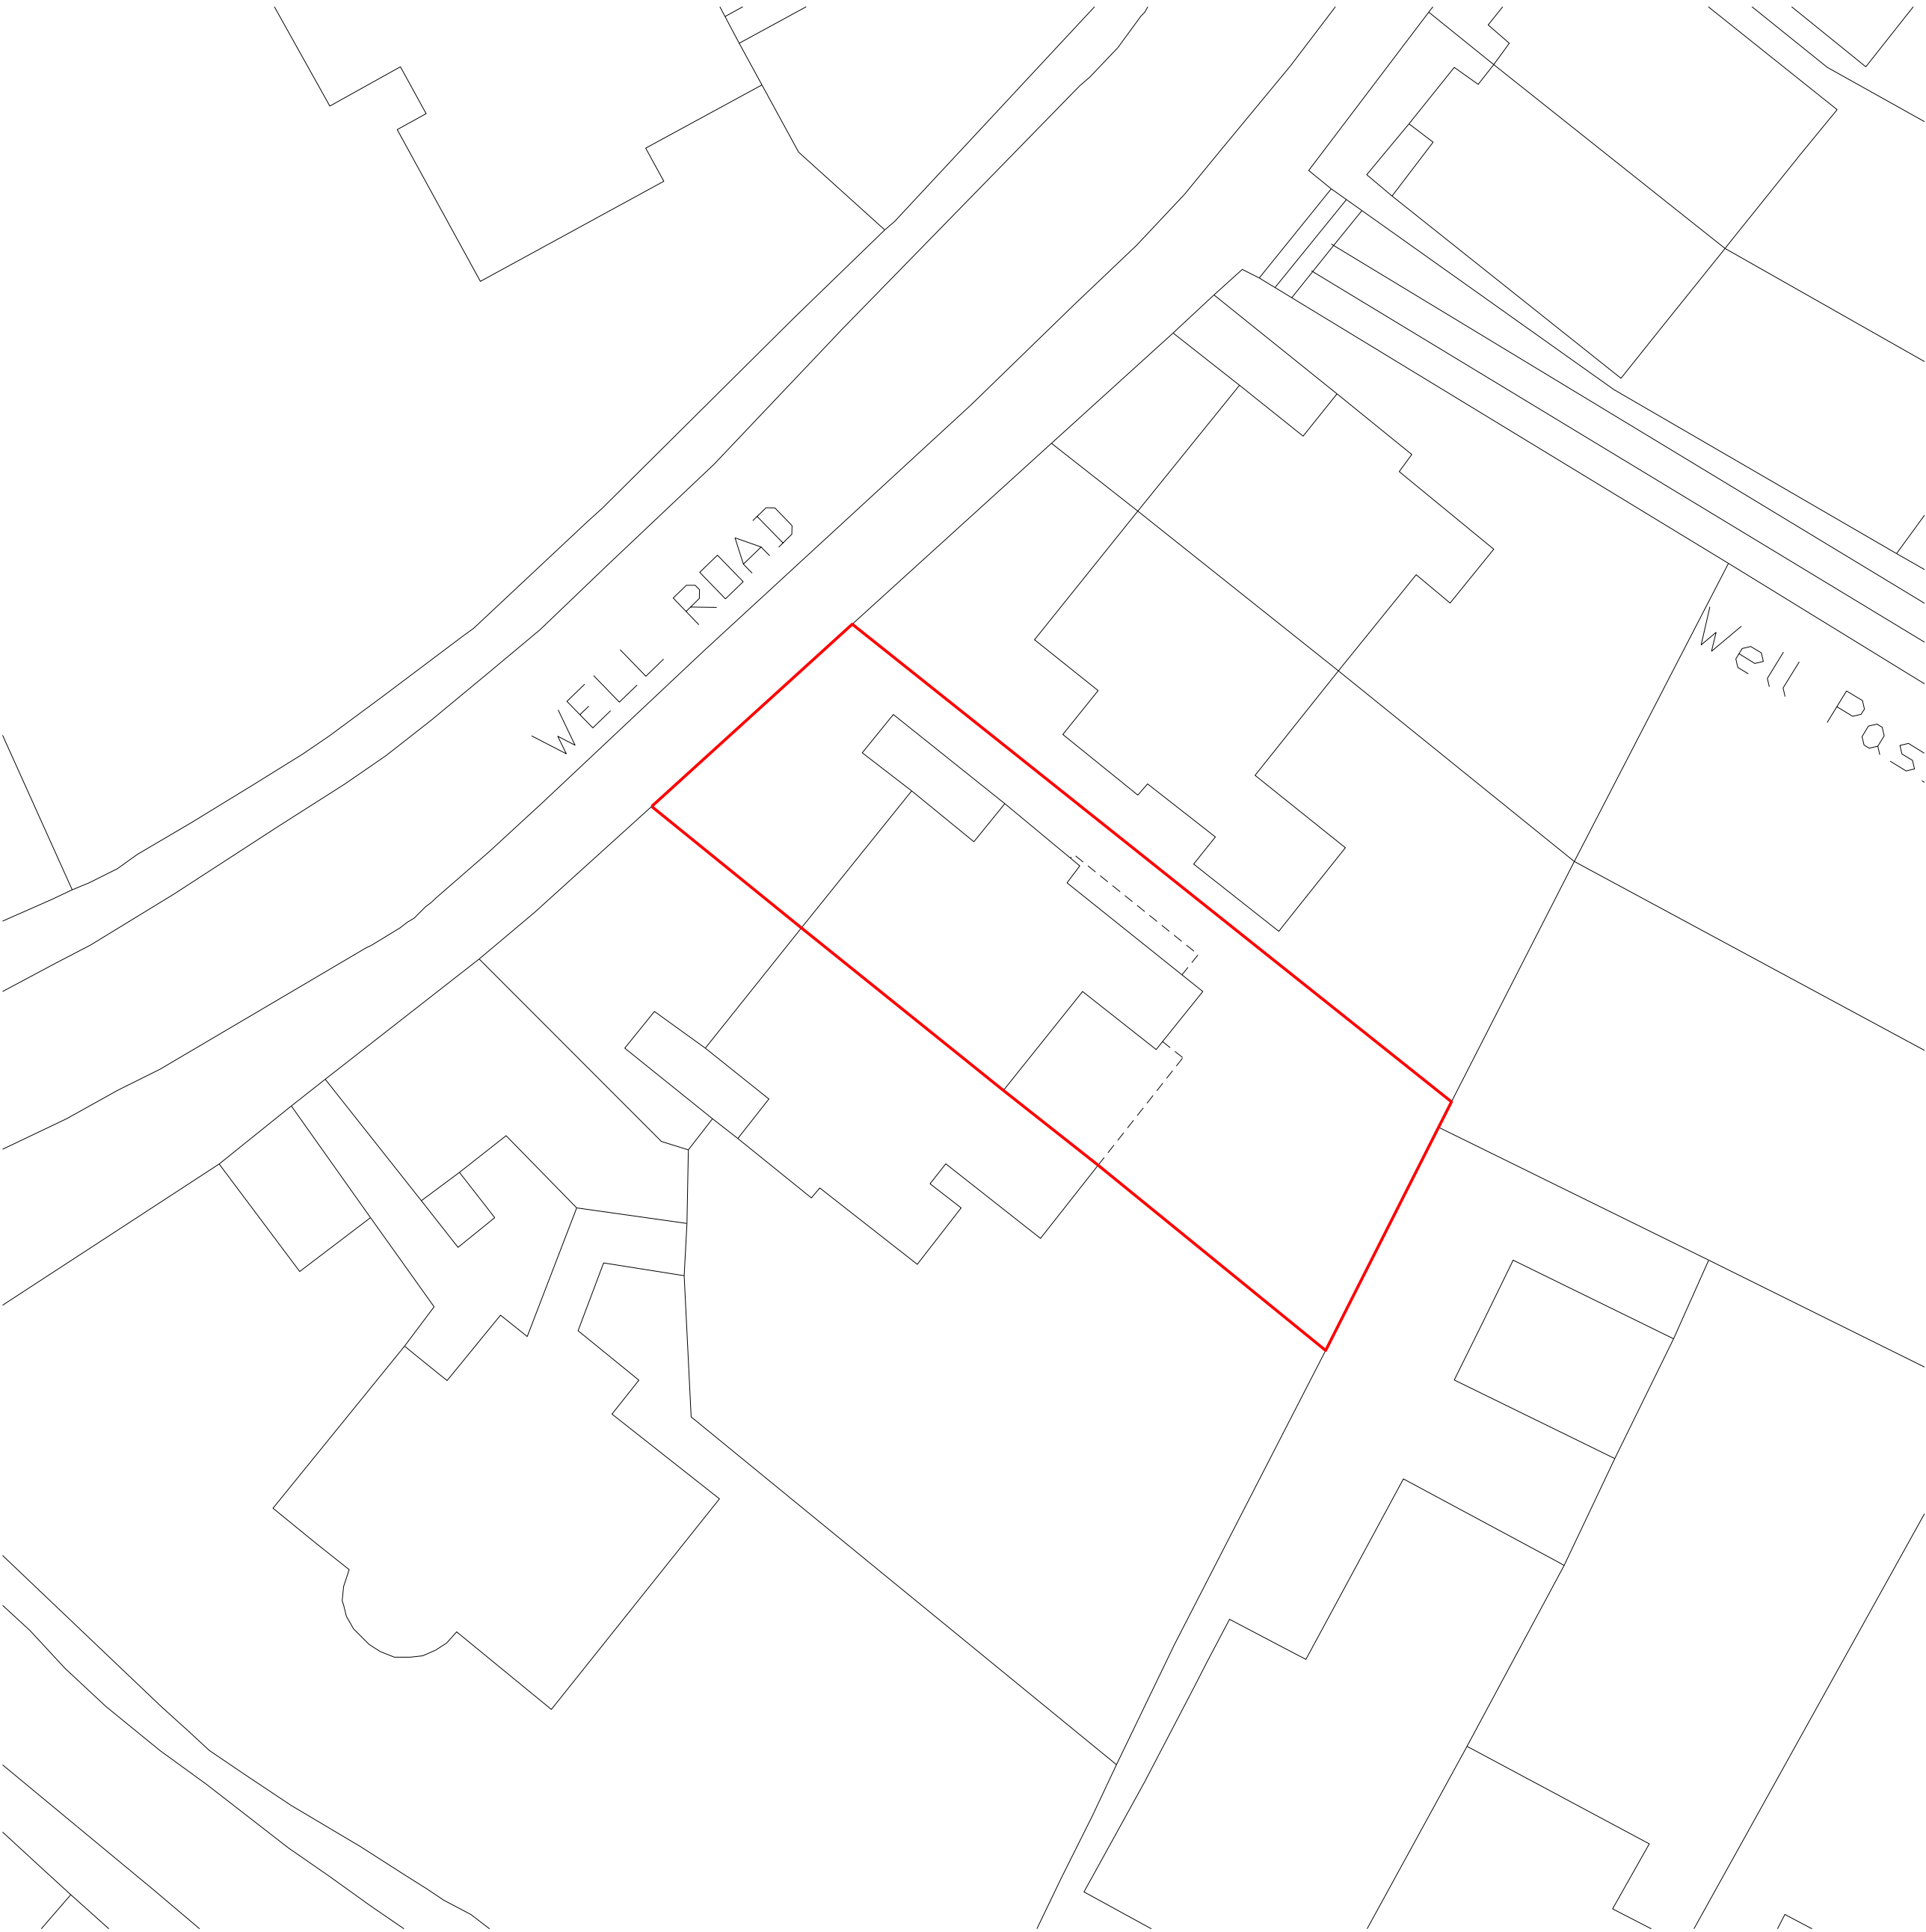

02 SITE PLAN  
000 A1/A3 @ 1:200/ 1:400

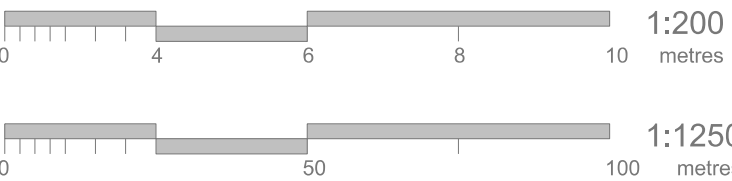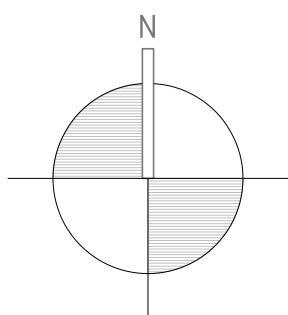



Project:	7 Well Road, Hampstead
Project reference:	WEL
Project number:	321
Drawing title:	Existing/Proposed Lower Ground
Drawing number:	A-321-WEL-010
Scale:	1:50@A1 / 1:100@A3
Date:	September 2021
Status:	Planning
Drawn:	MD
Checked:	AA
Revision:	P

Revision #	Date	Amendment
P1	21.12.08	Planning Issue
P2	22.02.28	Planning Issue

- General Notes:
- All dimensions to be checked on site prior to construction or fabrication. Any discrepancies should be reported to the architect.
  - Where structural elements are shown this is for illustrative purposes only. All structural design to be carried out by suitably qualified structural engineer.
  - All drawings are indicative of architects visual requirements and show design intent only. All work is subject to change upon detail design.
  - All dimensions in mm unless otherwise specified. IF IN DOUBT ASK.
  - All work to conform to current building regulations and all current construction legislation, if divergences from statutory requirements are shown on the drawings these should be reported to the architect immediately.
  - All drawings are to be read in conjunction with specifications and drawings of all other consultants.
  - This drawing has been produced using survey information supplied by others, the accuracy of which dust can not guarantee. All dimensions are to be checked and confirmed onsite by the contractor prior to construction.

Key:

--- Site Boundary

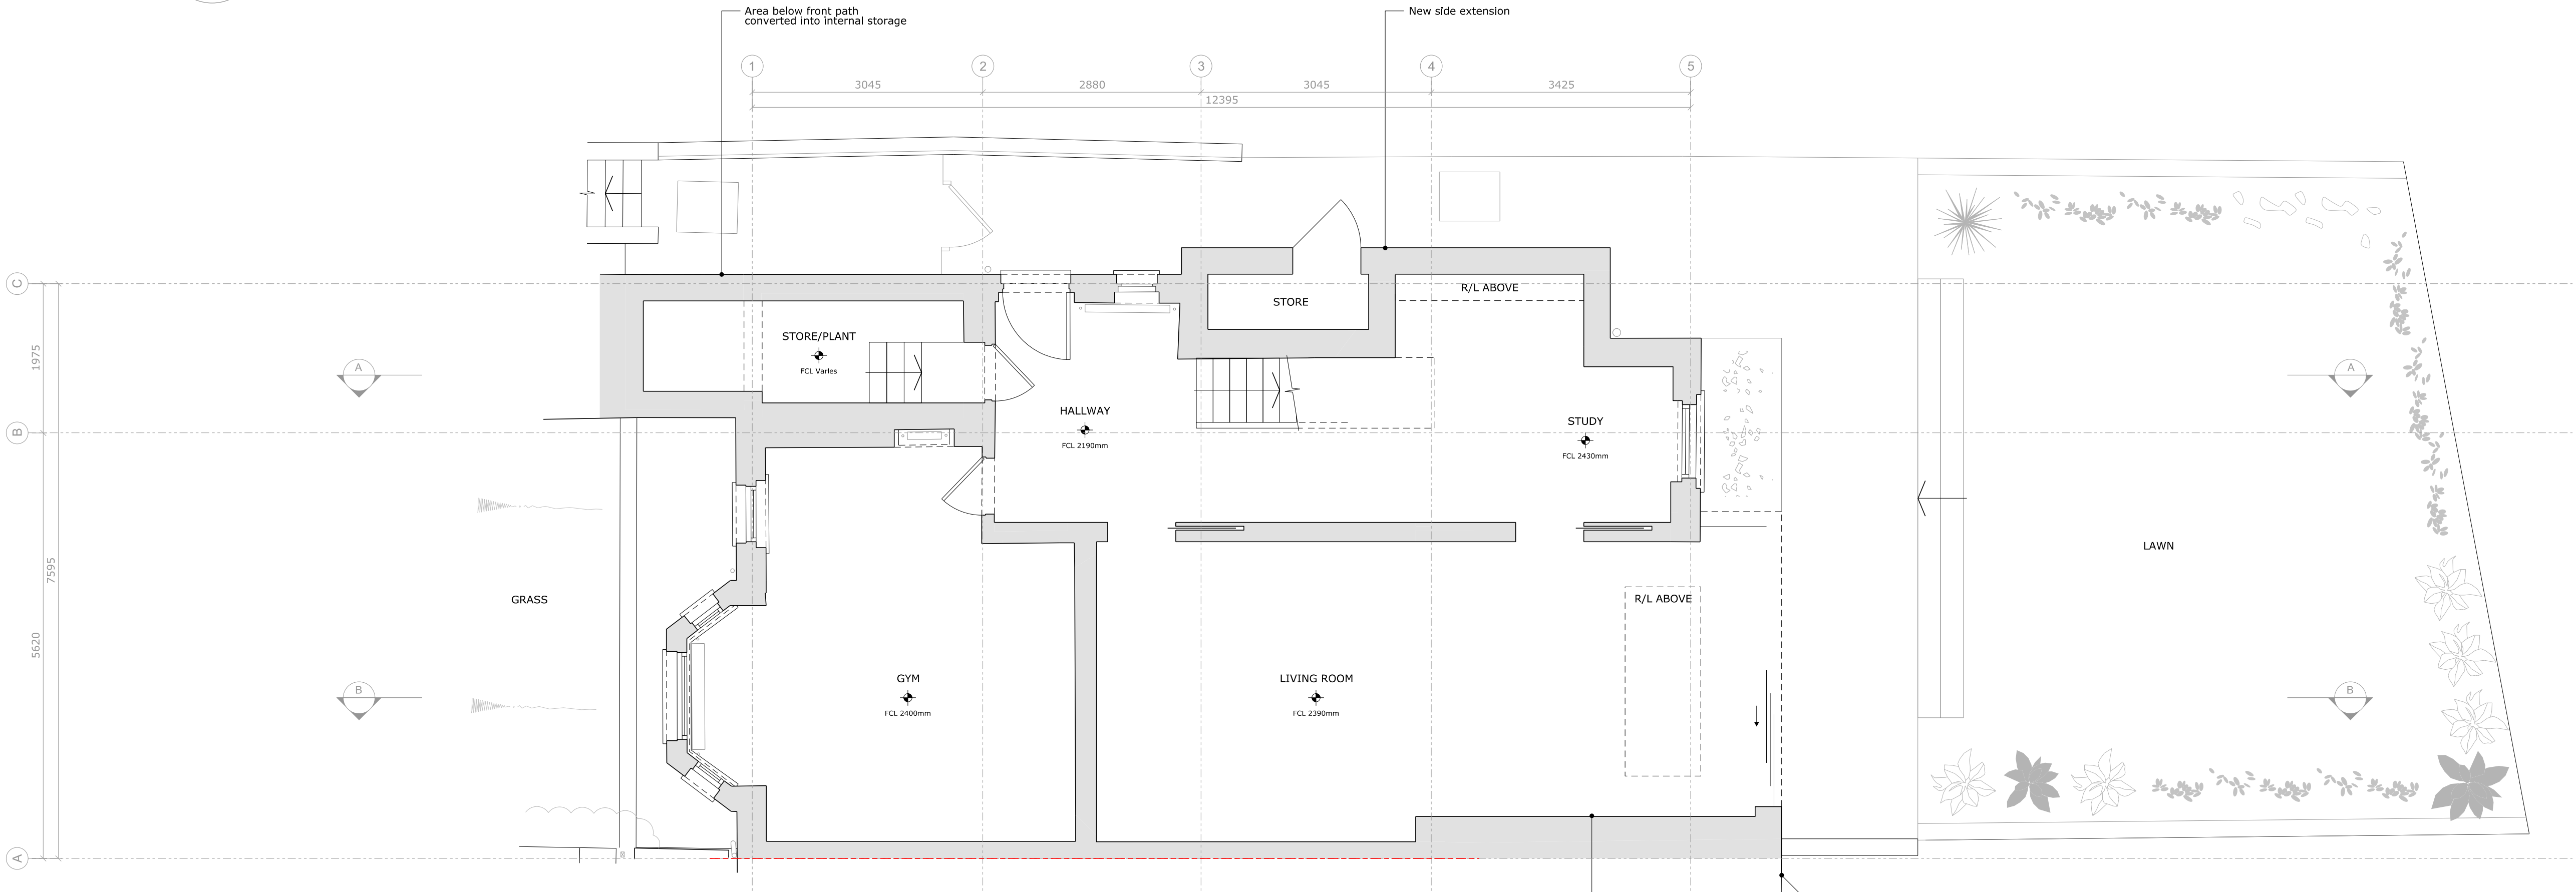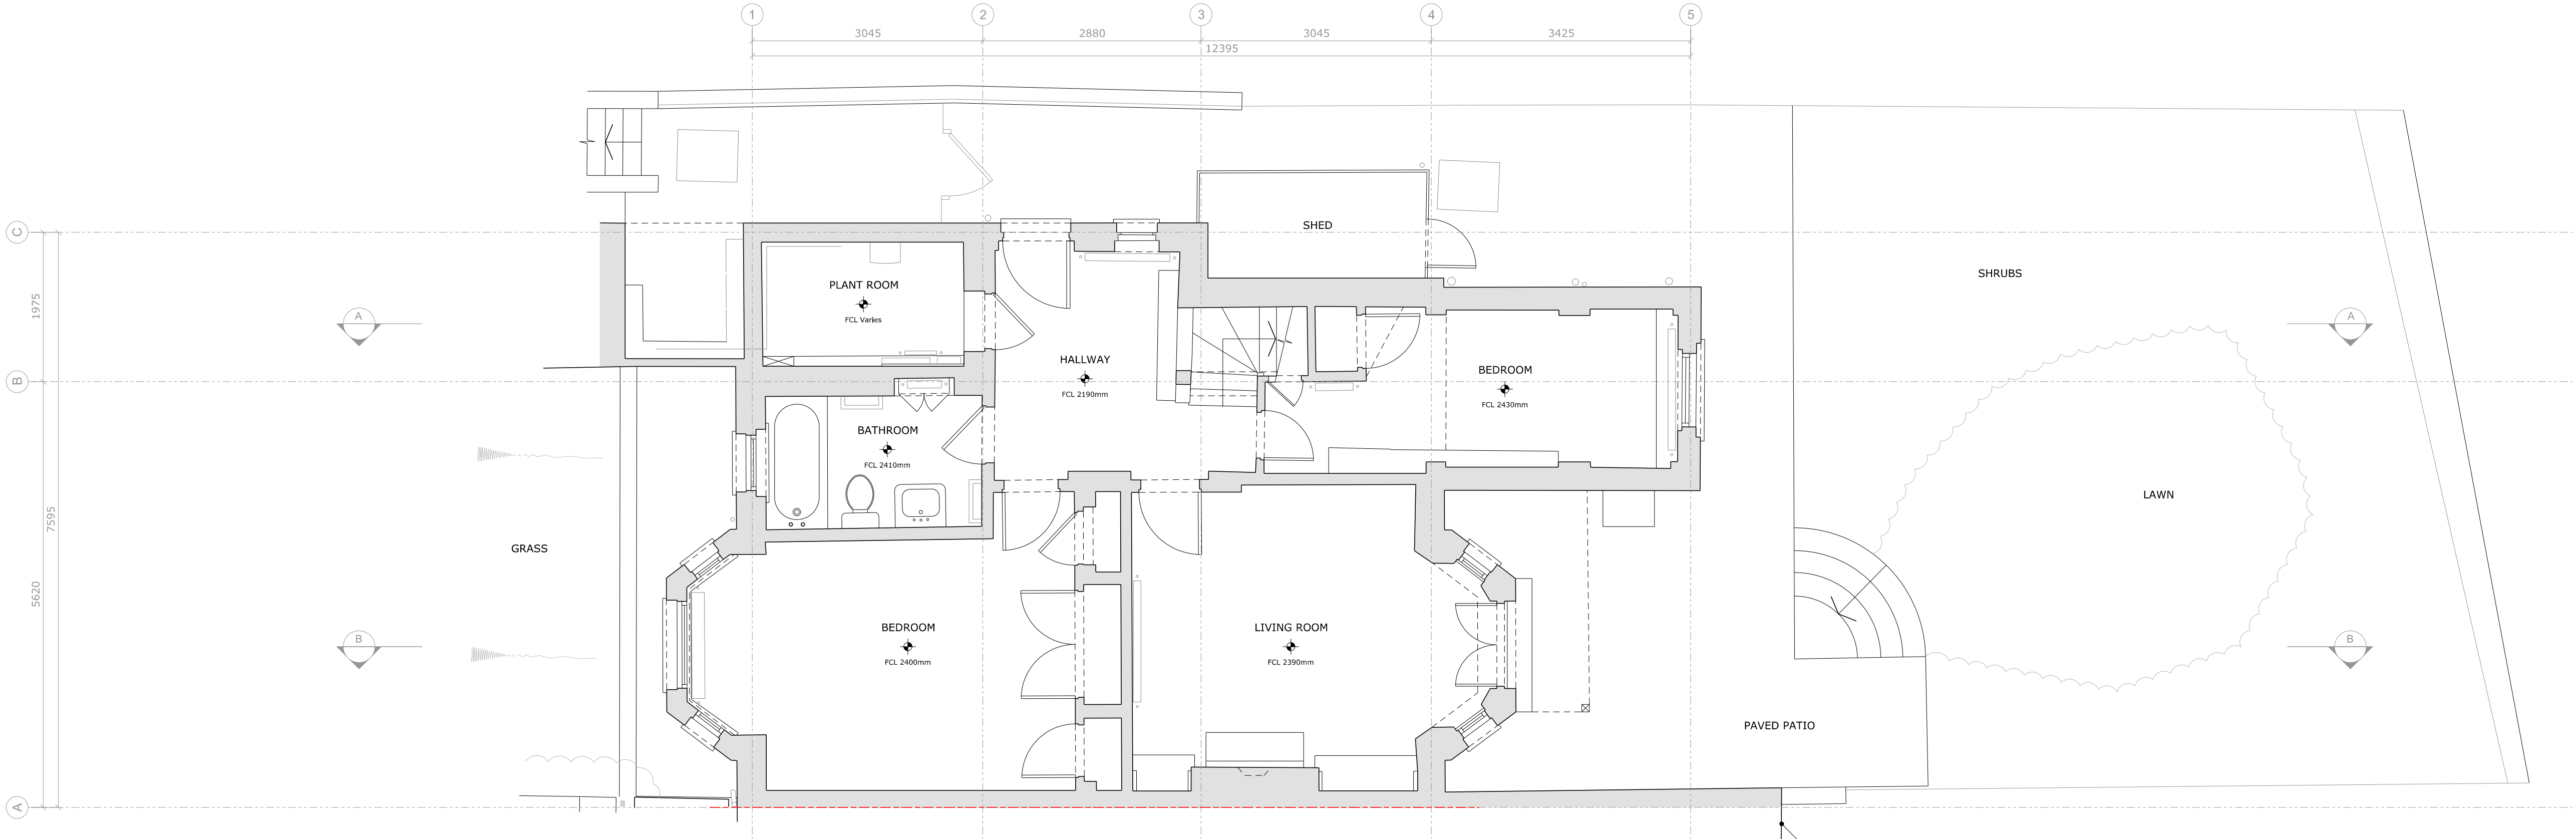


Project: 7 Well Road, Hampstead  
Project reference: WEL  
Project number: 321  
Drawing title: Existing/Proposed Ground Floor  
Drawing number: A-321-WEL-011  
Scale: 1:50@A1 / 1:100@A3  
Date: September 2021  
Status: Planning  
Drawn: MD  
Checked: AA  
Revision: P


Revision #	Date	Amendment
P1	21.12.08	Planning Issue
P2	22.02.28	Planning Issue

- General Notes:
- All dimensions to be checked on site prior to construction or fabrication. Any discrepancies should be reported to the architect.
  - Where structural elements are shown this is for illustrative purposes only. All structural design to be carried out by suitably qualified structural engineer.
  - All drawings are indicative of architects visual requirements and show design intent only. All work is subject to change upon detail design.
  - All dimensions in mm unless otherwise specified. IF IN DOUBT ASK.
  - All work to conform to current building regulations and all current construction legislation, if divergences from statutory requirements are shown on the drawings these should be reported to the architect immediately.
  - All drawings are to be read in conjunction with specifications and drawings of all other consultants.
  - This drawing has been produced using survey information supplied by others, the accuracy of which dust can not guarantee. All dimensions are to be checked and confirmed onsite by the contractor prior to construction.


Key:  
--- Site Boundary

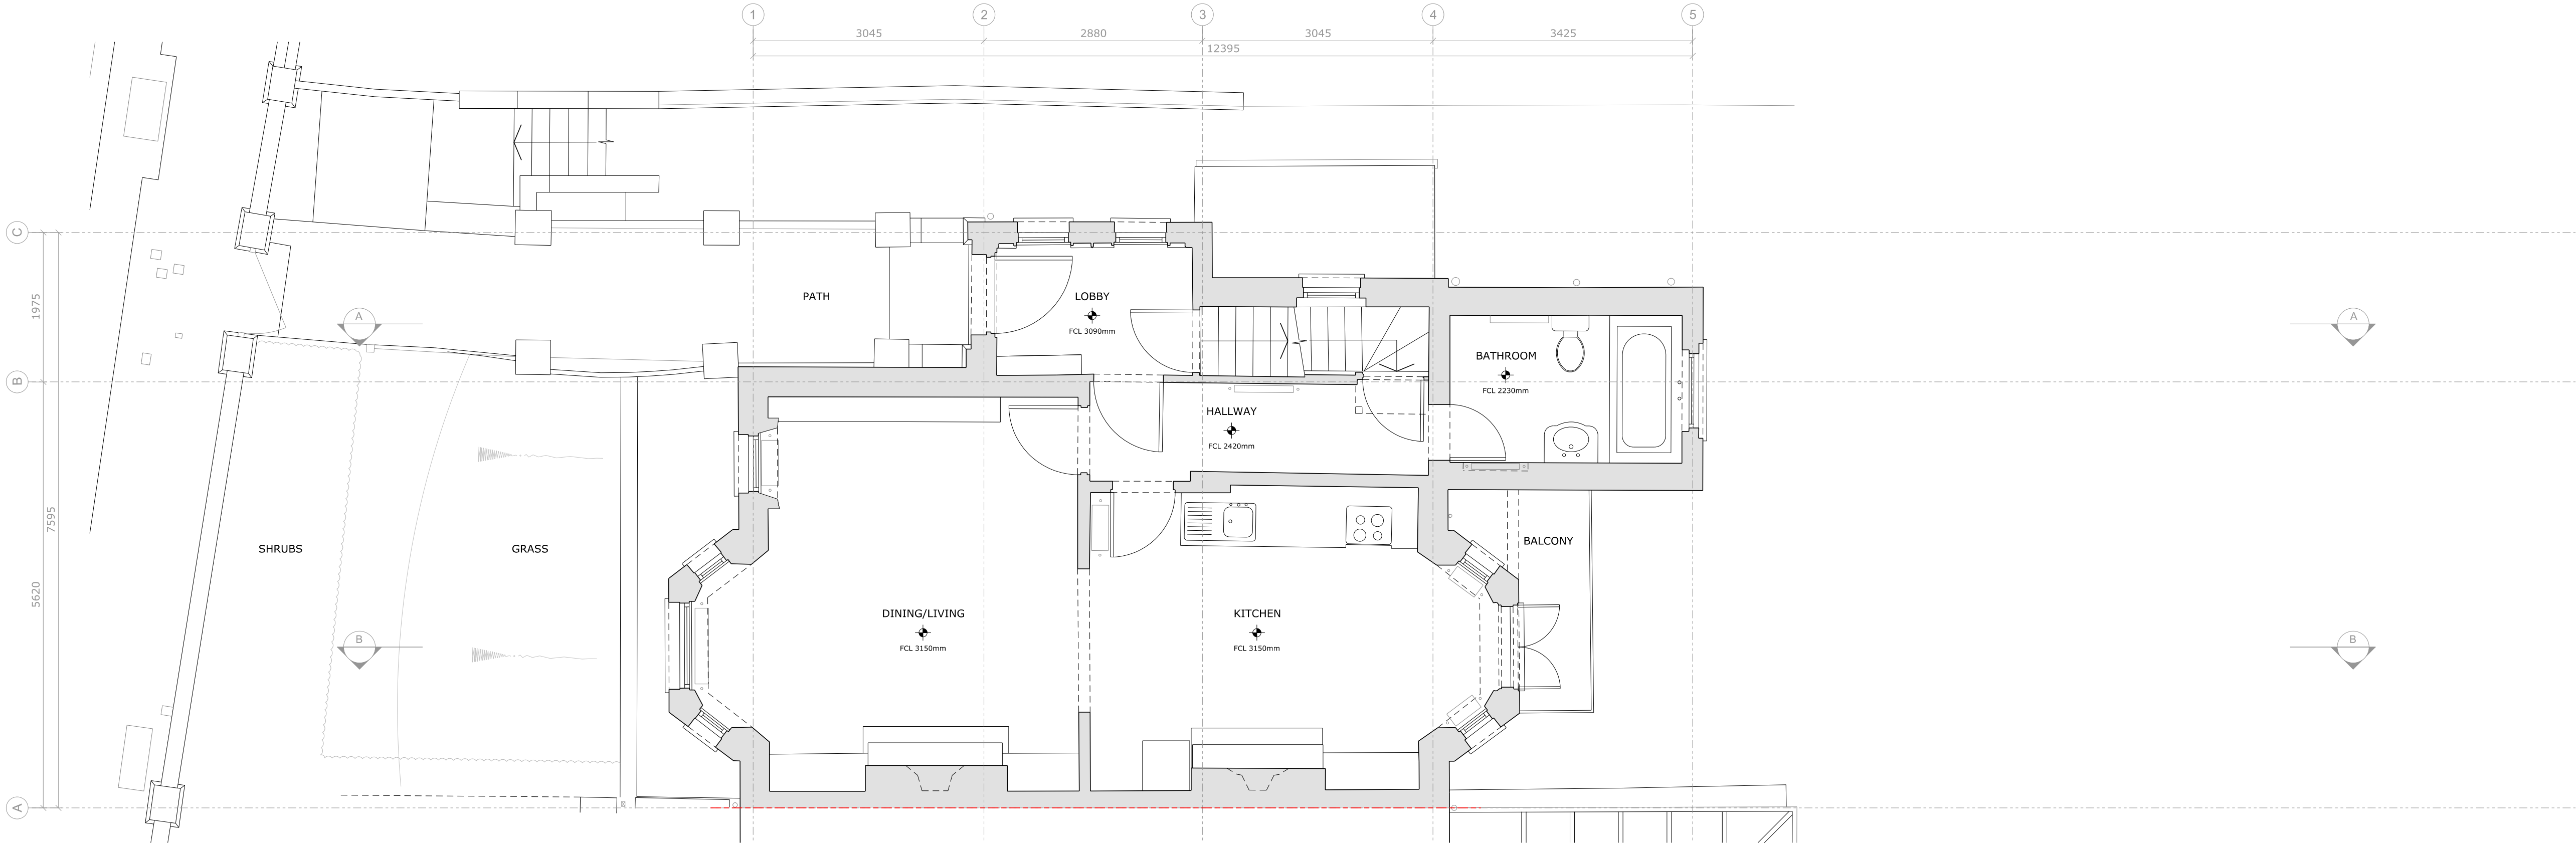

01 EXISTING GROUND FLOOR PLAN  
1:50/1:100 A1/A3

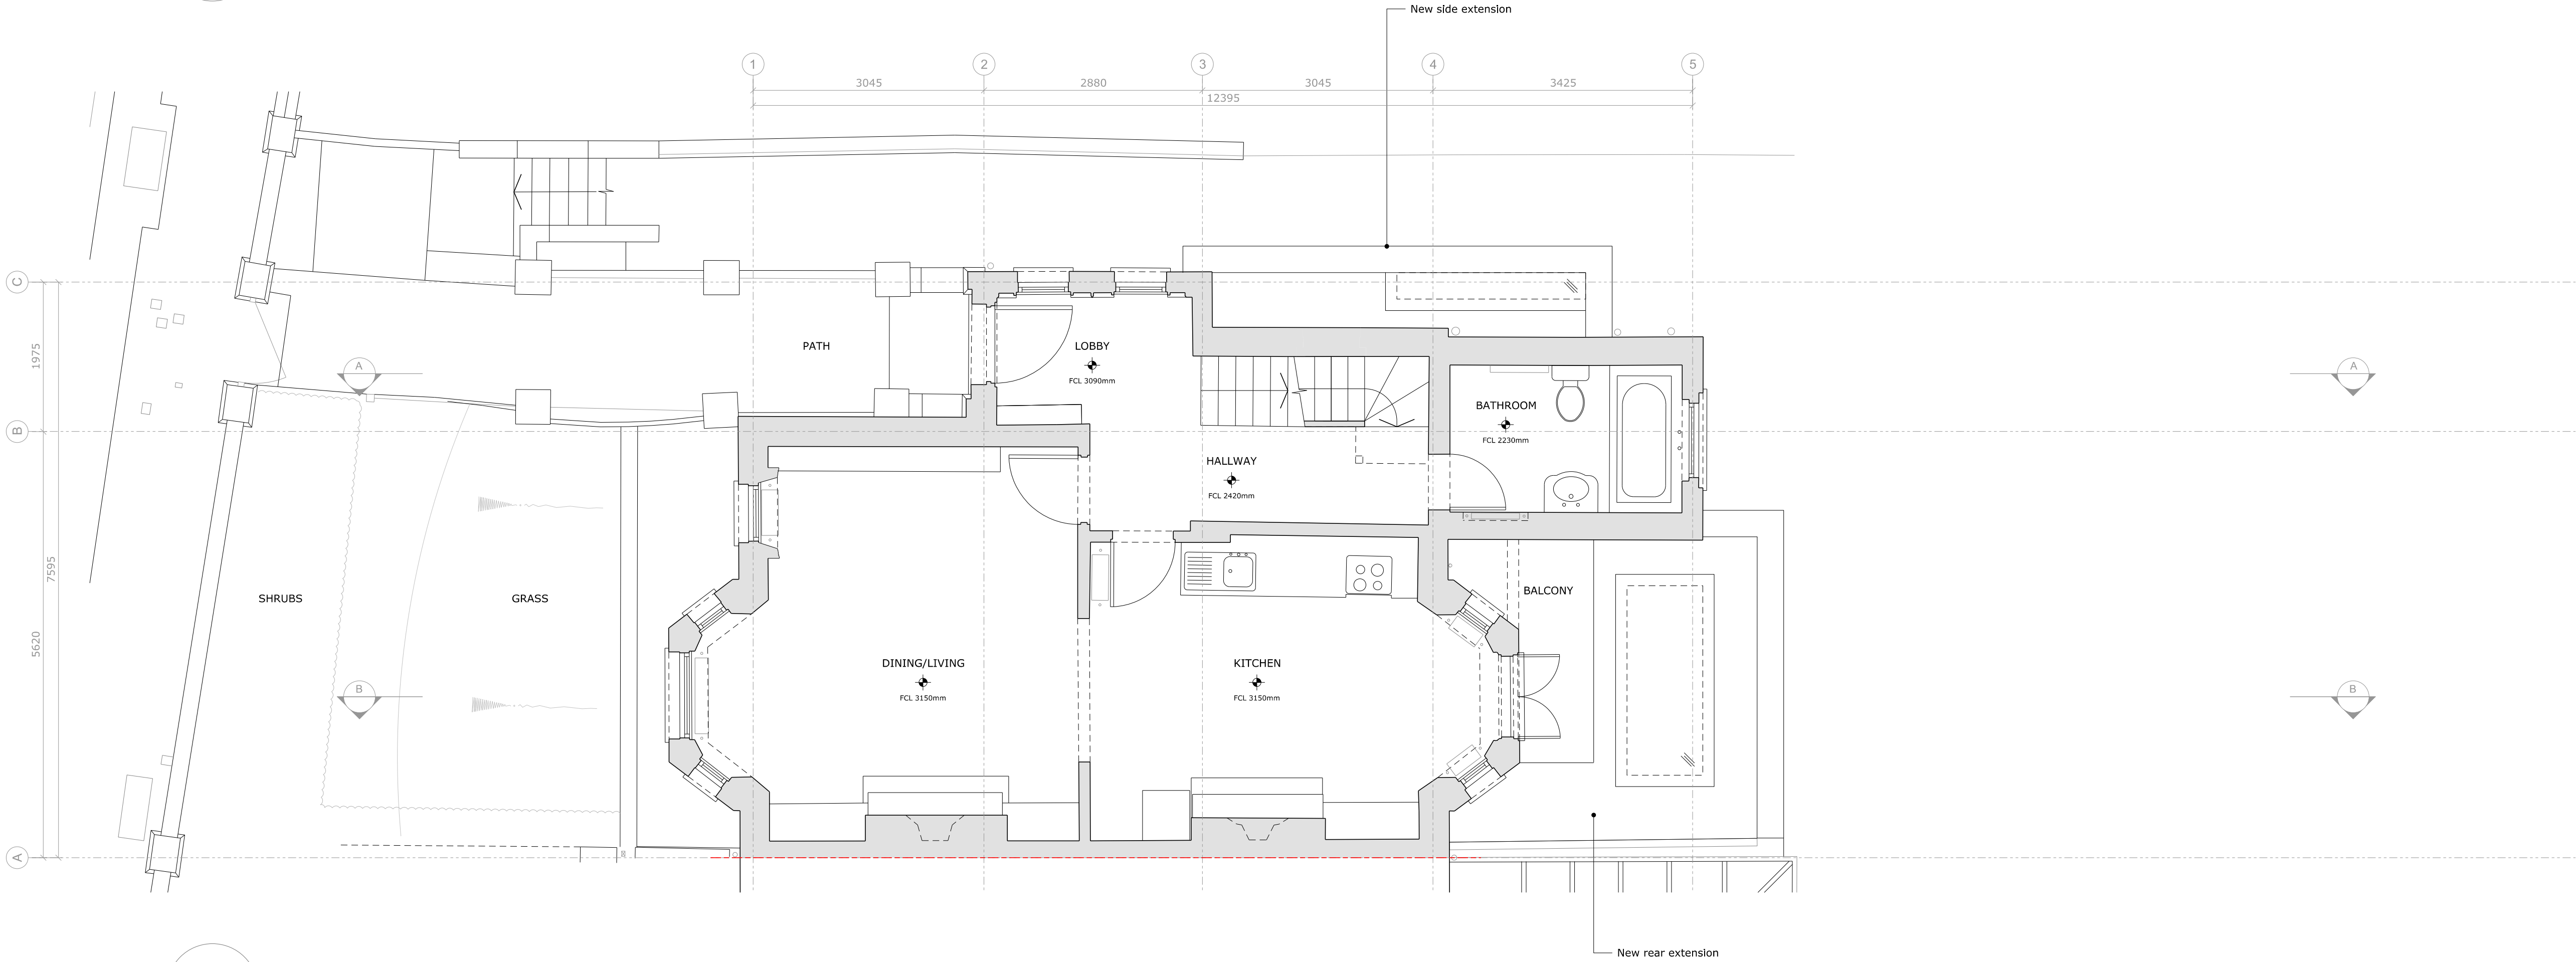

02 PROPOSED GROUND FLOOR PLAN  
1:50/1:100 A1/A3

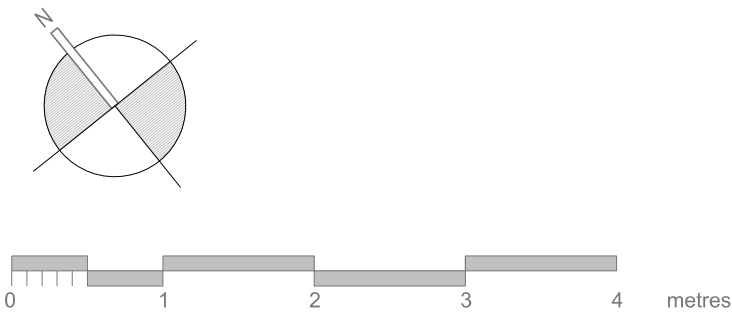




Project: 7 Well Road, Hampstead  
Project reference: WEL  
Project number: 321  
Drawing title: Existing/Proposed First Floor  
Drawing number: A-321-WEL-012  
Scale: 1:50@A1 / 1:100@A3  
Date: September 2021  
Status: Planning  
Drawn: MD  
Checked: AA  
Revision: P


Revision #	Date	Amendment
P1	21.12.08	Planning Issue
P2	22.02.28	Planning Issue

- General Notes:
- All dimensions to be checked on site prior to construction or fabrication. Any discrepancies should be reported to the architect.
  - Where structural elements are shown this is for illustrative purposes only. All structural design to be carried out by suitably qualified structural engineer.
  - All drawings are indicative of architects visual requirements and show design intent only. All work is subject to change upon detail design.
  - All dimensions in mm unless otherwise specified. IF IN DOUBT ASK.
  - All work to conform to current building regulations and all current construction legislation, if divergences from statutory requirements are shown on the drawings these should be reported to the architect immediately.
  - All drawings are to be read in conjunction with specifications and drawings of all other consultants.
  - This drawing has been produced using survey information supplied by others, the accuracy of which dust can not guarantee. All dimensions are to be checked and confirmed onsite by the contractor prior to construction.

Key:  
--- Site Boundary

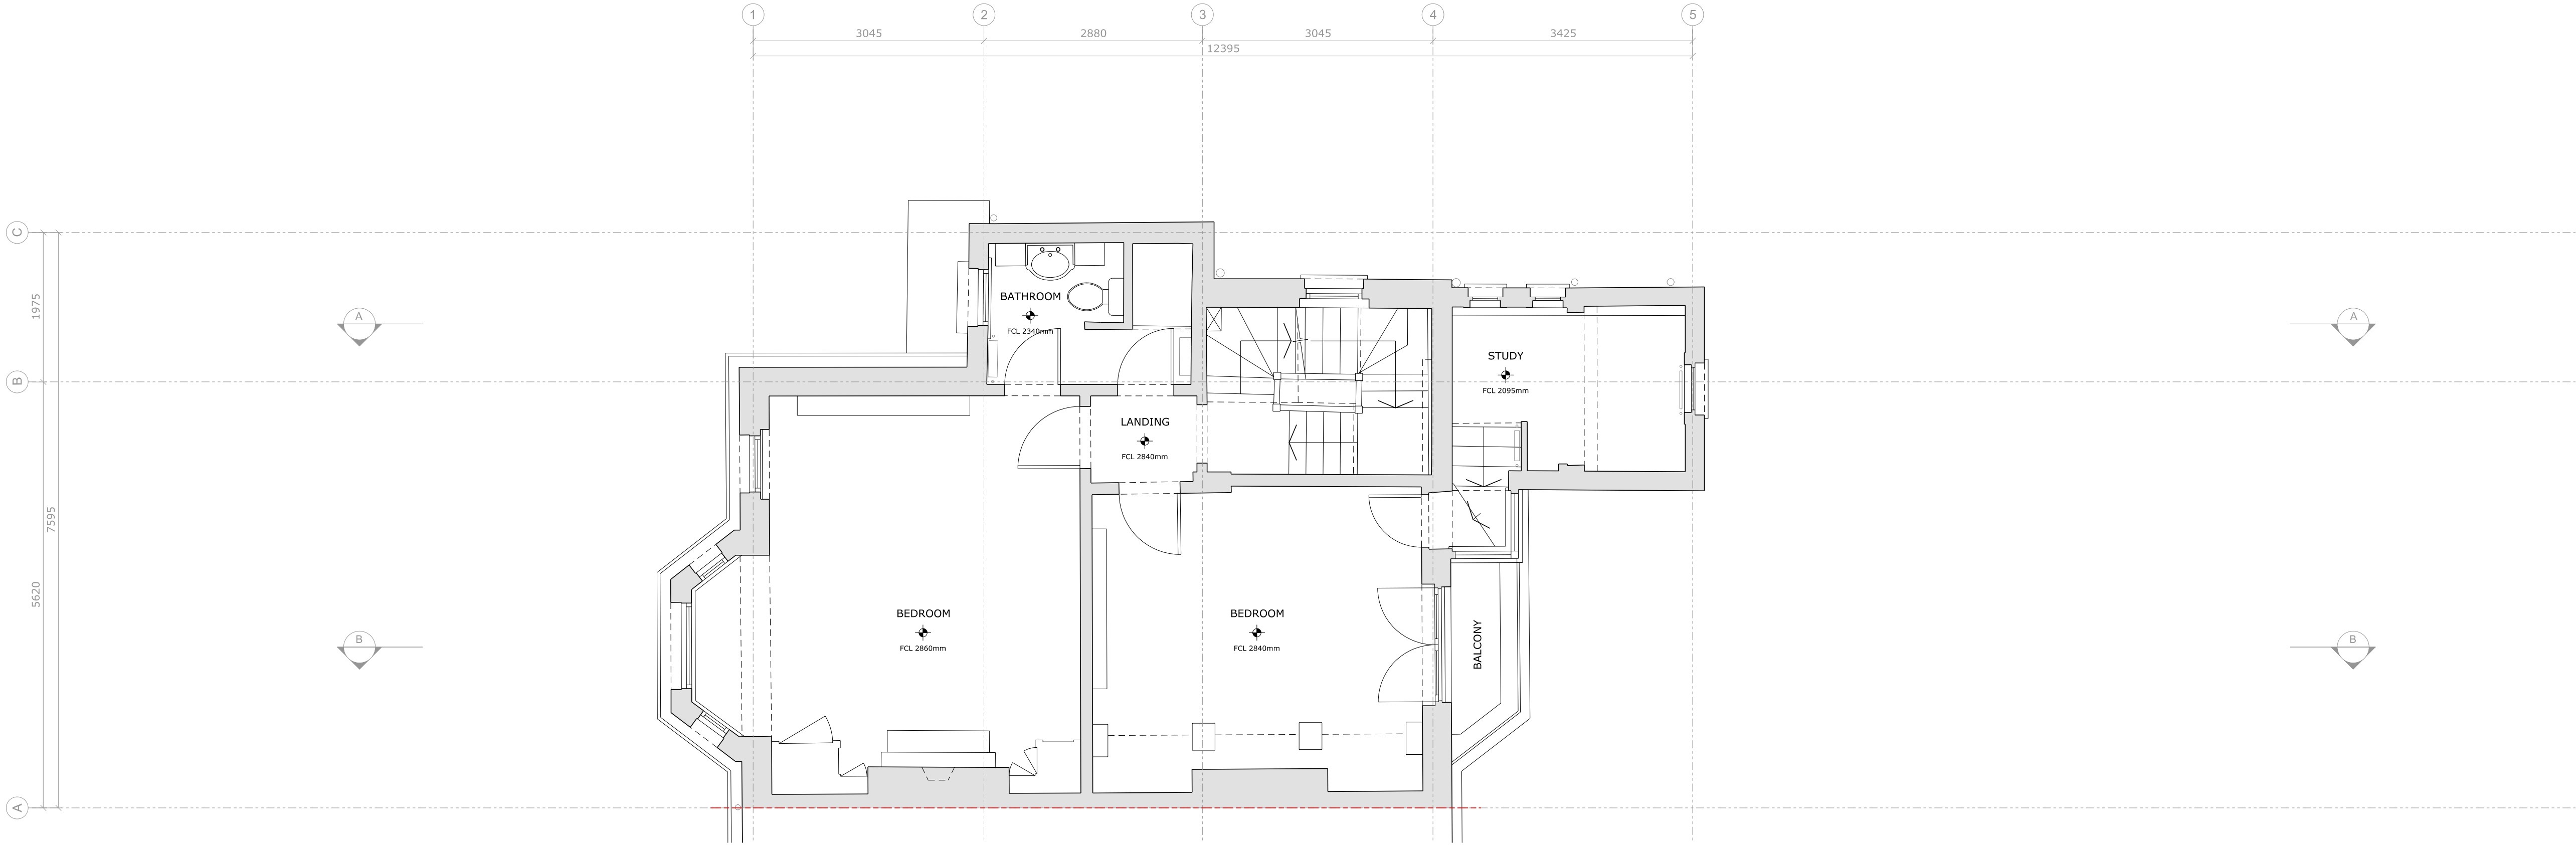

01  
1:50/1:100  
A1/A3  
EXISTING FIRST FLOOR PLAN

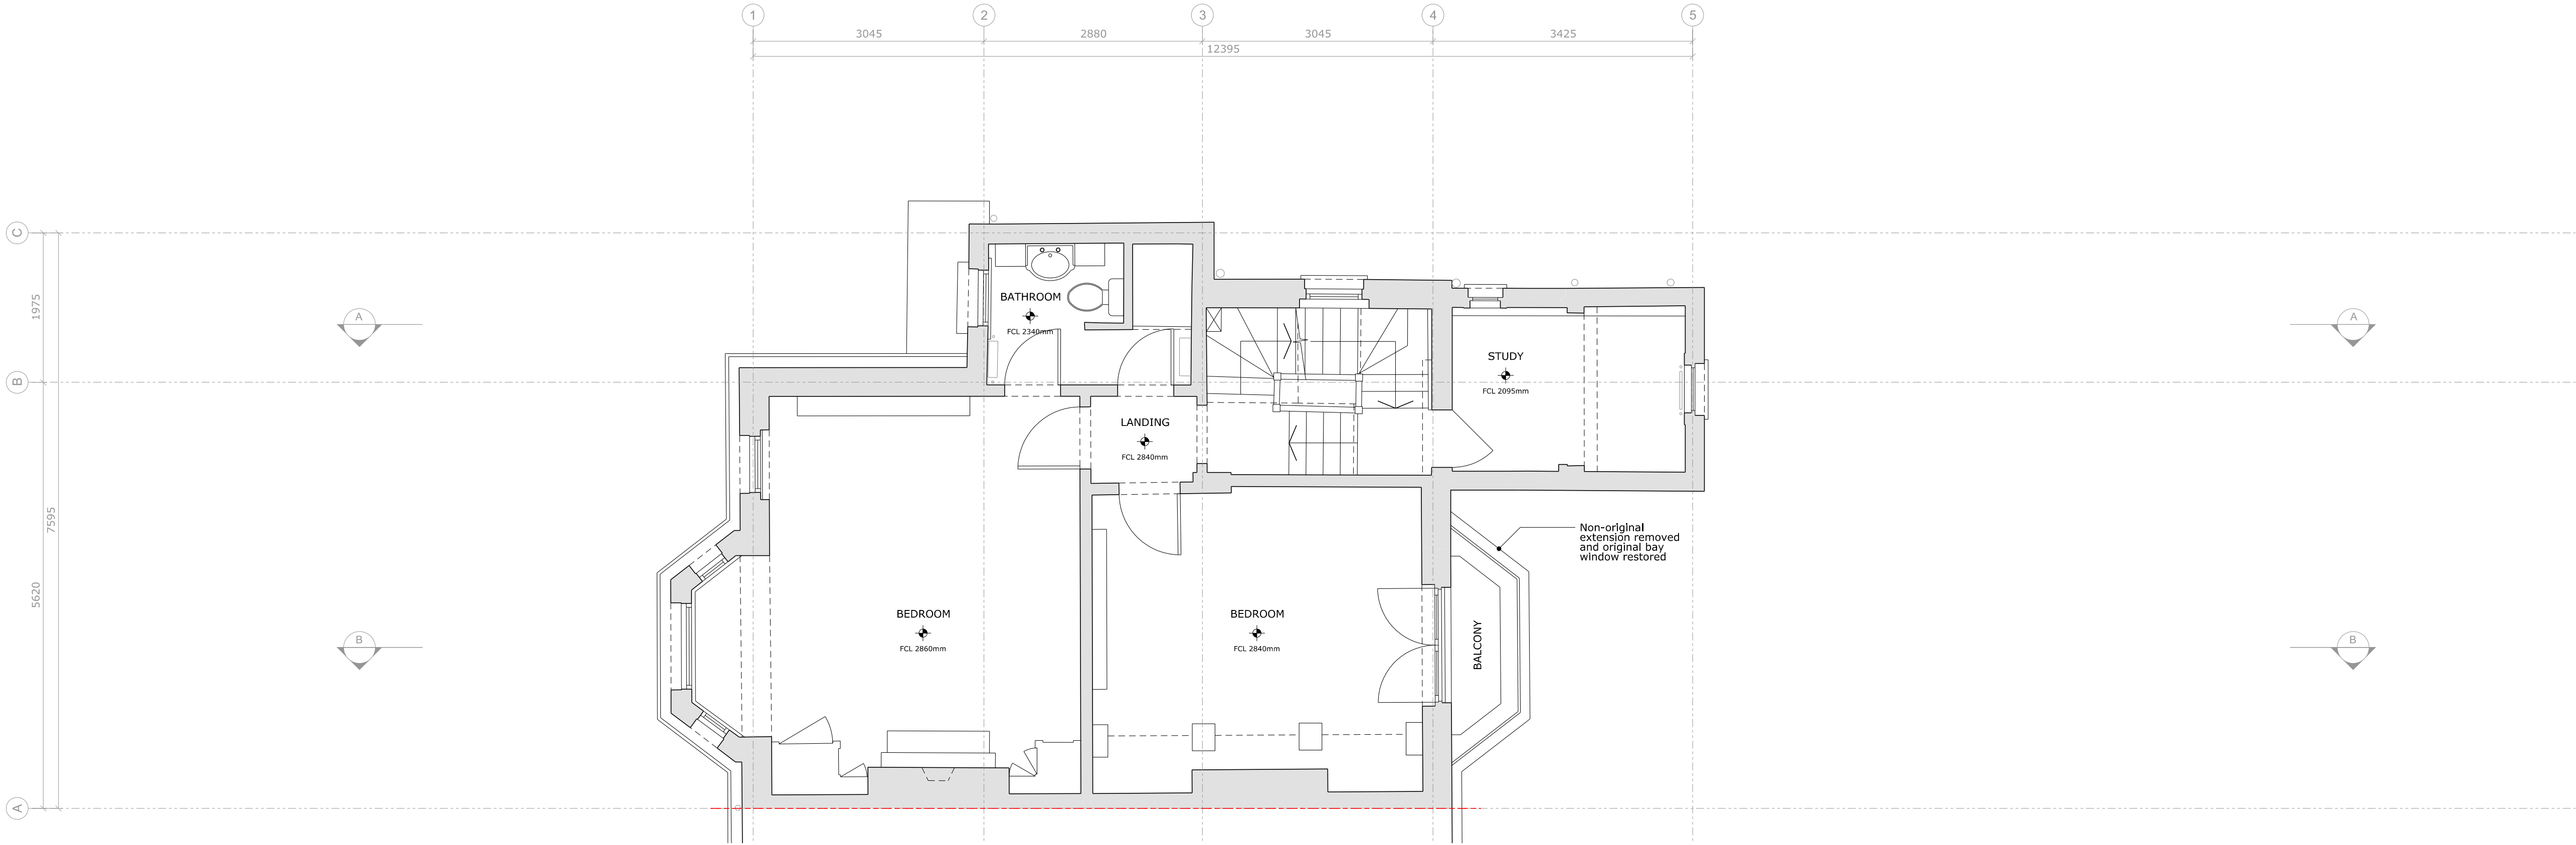


02  
1:50/1:100  
A1/A3  
PROPOSED FIRST FLOOR PLAN

Project: 7 Well Road, Hampstead  
Project reference: WEL  
Project number: 321  
Drawing title: Existing/Proposed Second Floor  
Drawing number: A-321-WEL-013  
Scale: 1:50@A1 / 1:100@A3  
Date: September 2021  
Status: Planning  
Drawn: MD  
Checked: AA  
Revision: P


Revision #	Date	Amendment
P1	21.12.08	Planning Issue
P2	22.02.28	Planning Issue

- General Notes:
- All dimensions to be checked on site prior to construction or fabrication. Any discrepancies should be reported to the architect.
  - Where structural elements are shown this is for illustrative purposes only. All structural design to be carried out by suitably qualified structural engineer.
  - All drawings are indicative of architects visual requirements and show design intent only. All work is subject to change upon detail design.
  - All dimensions in mm unless otherwise specified. IF IN DOUBT ASK.
  - All work to conform to current building regulations and all current construction legislation, if divergences from statutory requirements are shown on the drawings these should be reported to the architect immediately.
  - All drawings are to be read in conjunction with specifications and drawings of all other consultants.
  - This drawing has been produced using survey information supplied by others, the accuracy of which dust can not guarantee. All dimensions are to be checked and confirmed onsite by the contractor prior to construction.

Key:  
--- Site Boundary

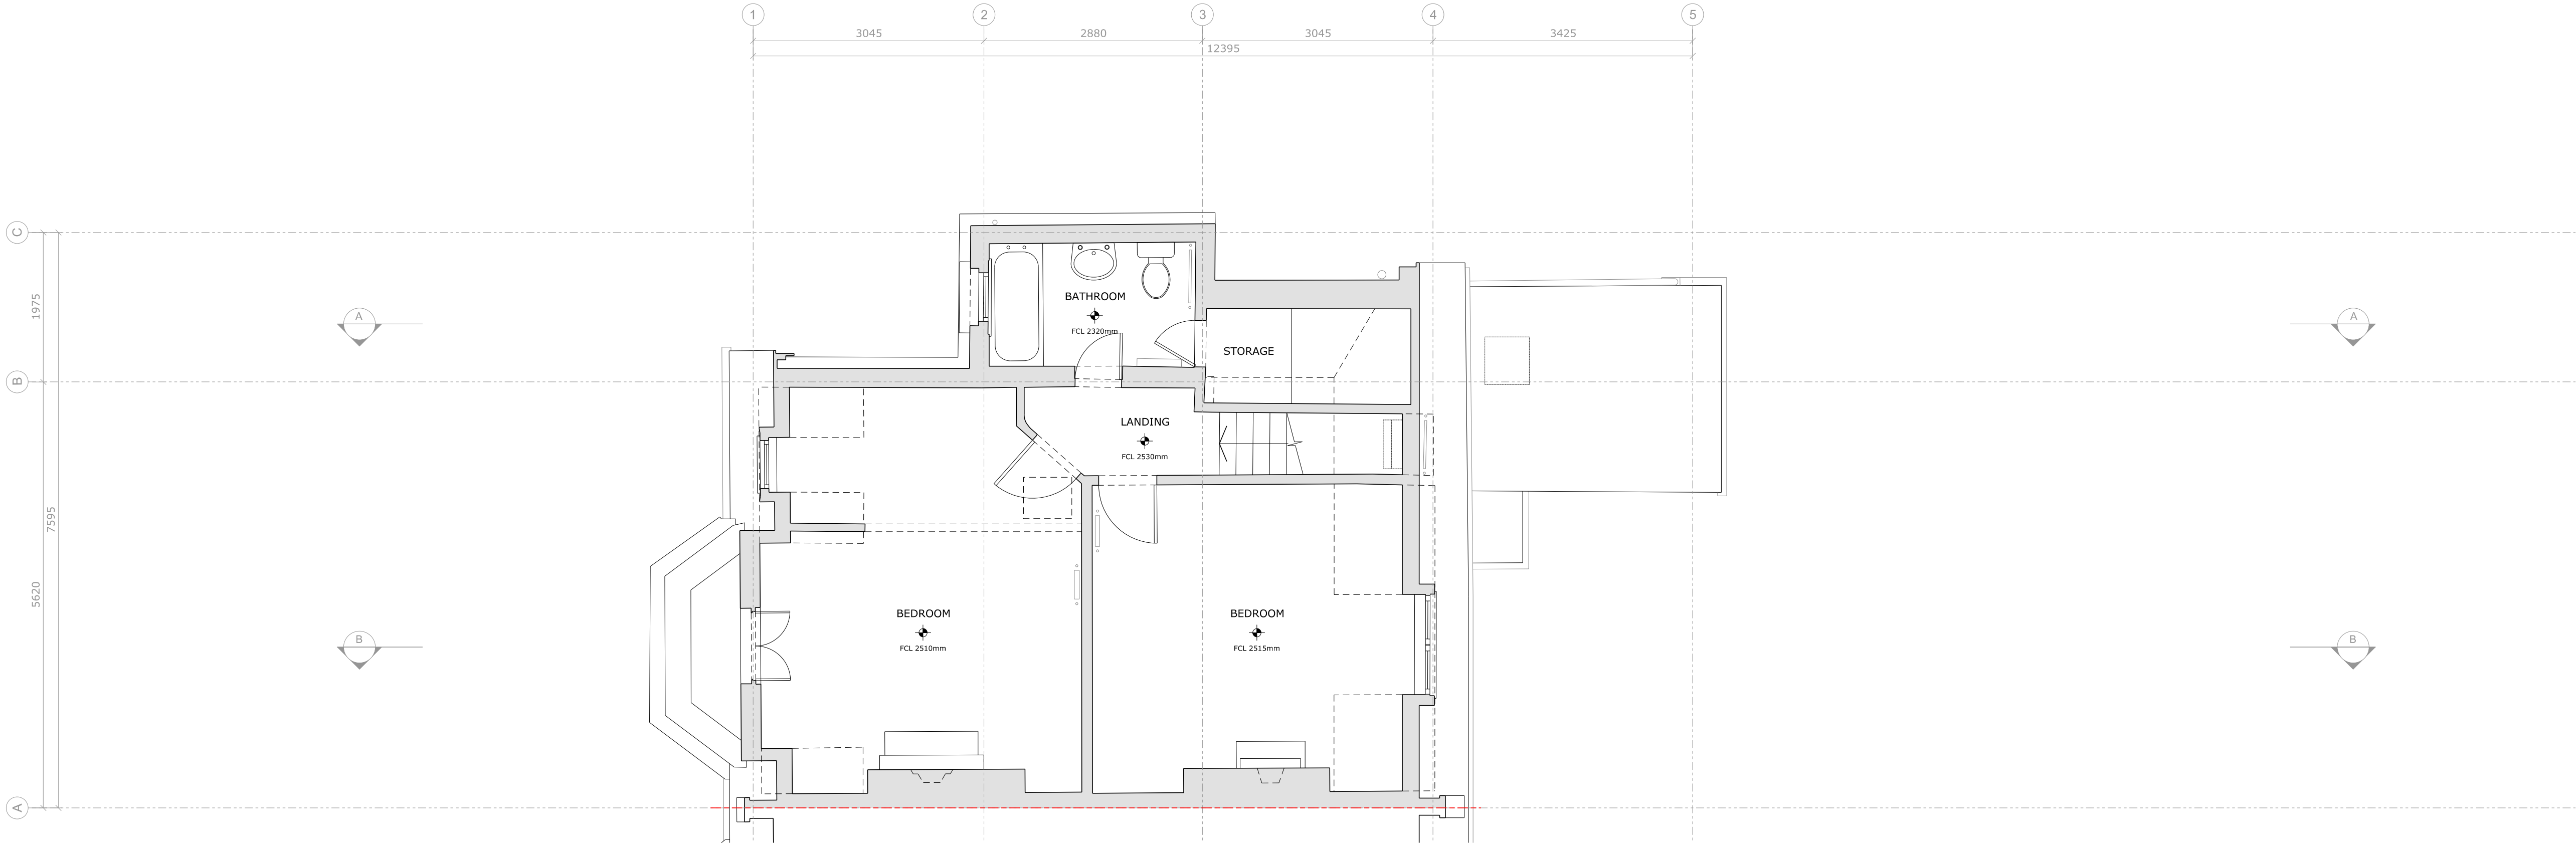

01  
1:50/1:100  
A1/A3  
EXISTING SECOND FLOOR PLAN

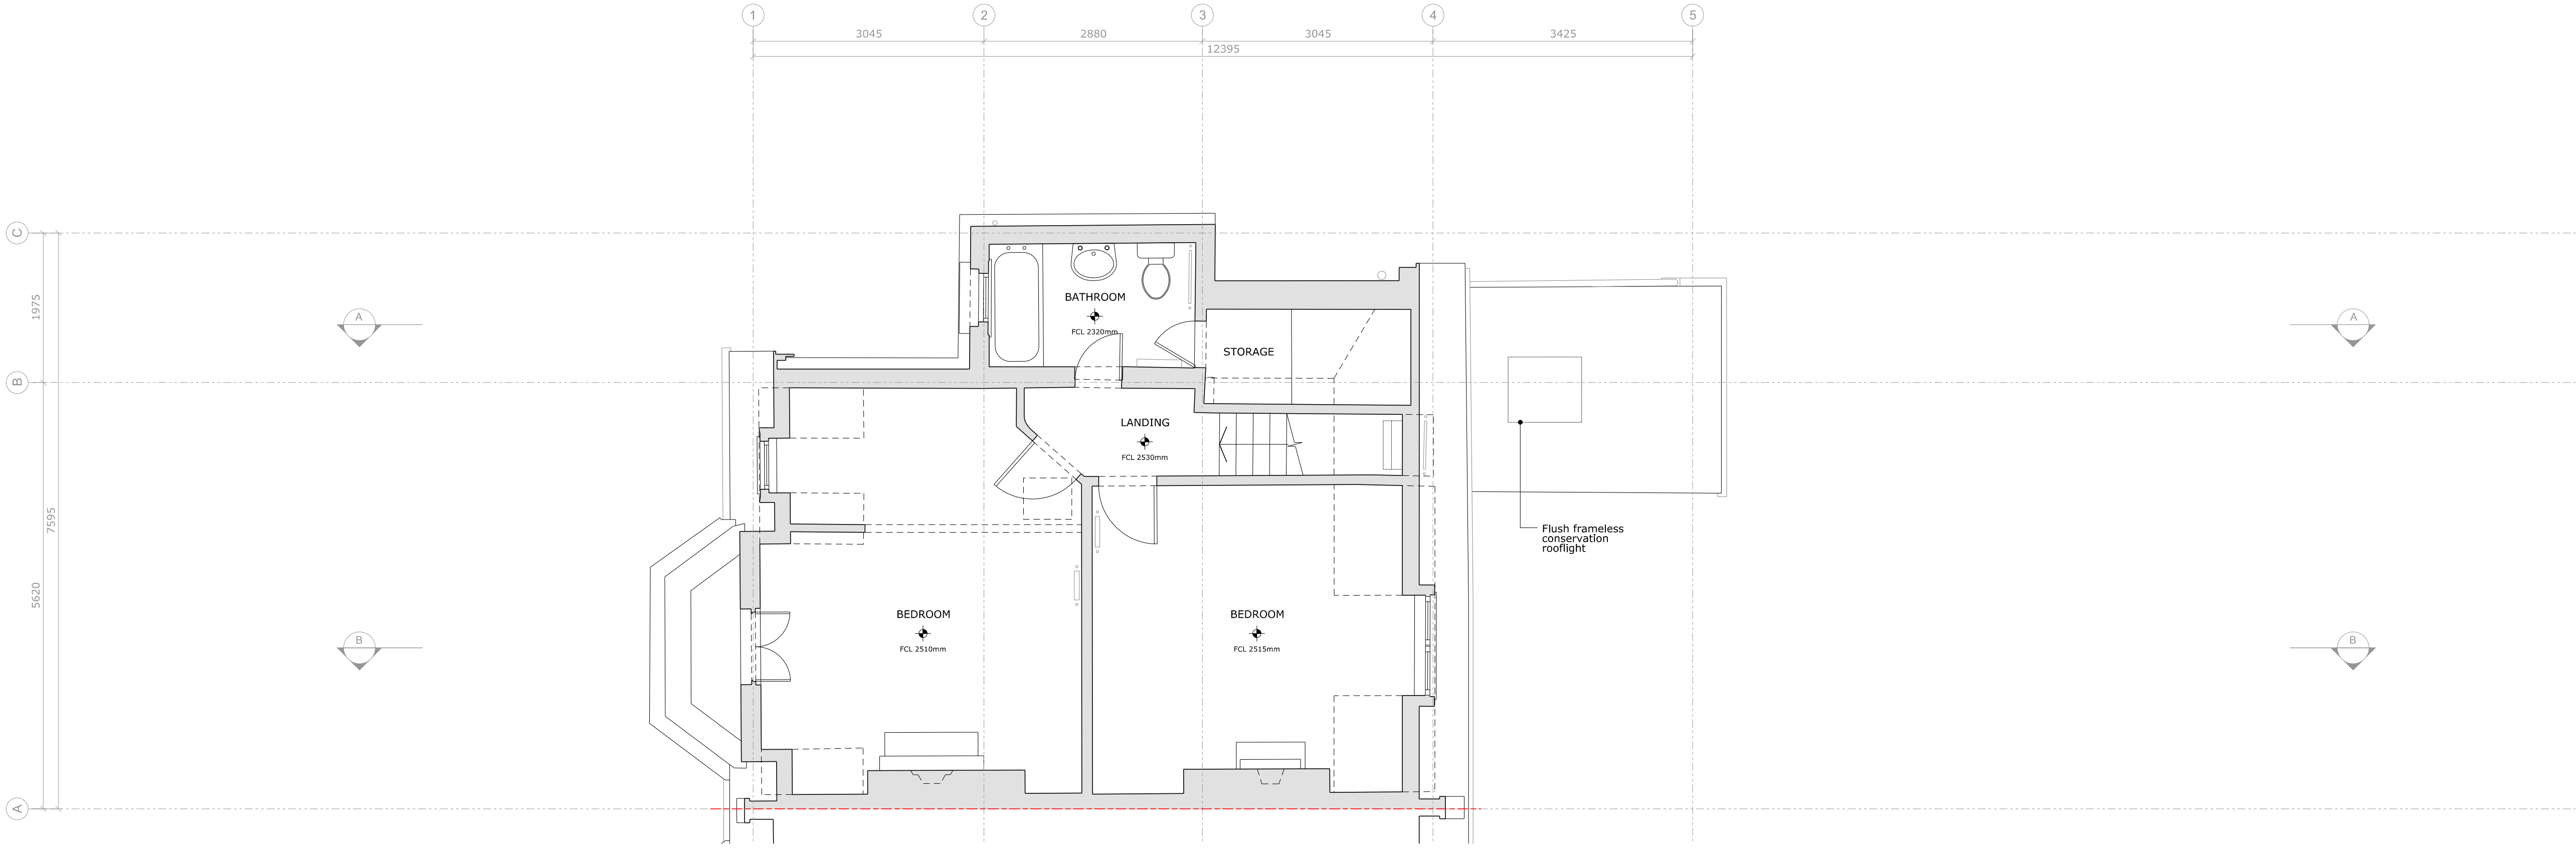

02  
1:50/1:100  
A1/A3  
PROPOSED SECOND FLOOR PLAN


Project:	7 Well Road, Hampstead
Project reference:	WEL
Project number:	321
Drawing title:	Existing/Proposed Loft
Drawing number:	A-321-WEL-014
Scale:	1:50@A1 / 1:100@A3
Date:	September 2021
Status:	Planning
Drawn:	MD
Checked:	AA
Revision:	P

Revision #	Date	Amendment
P1	21.12.08	Planning Issue
P2	22.02.28	Planning Issue


- General Notes:
1. All dimensions to be checked on site prior to construction or fabrication. Any discrepancies should be reported to the architect.
  2. Where structural elements are shown this is for illustrative purposes only. All structural design to be carried out by suitably qualified structural engineer.
  3. All drawings are indicative of architects visual requirements and show design intent only. All work is subject to change upon detail design.
  4. All dimensions in mm unless otherwise specified. IF IN DOUBT ASK.
  5. All work to conform to current building regulations and all current construction legislation, if divergences from statutory requirements are shown on the drawings these should be reported to the architect immediately.
  6. All drawings are to be read in conjunction with specifications and drawings of all other consultants.
  7. This drawing has been produced using survey information supplied by others, the accuracy of which dust can not guarantee. All dimensions are to be checked and confirmed onsite by the contractor prior to construction.

Key:

--- Site Boundary

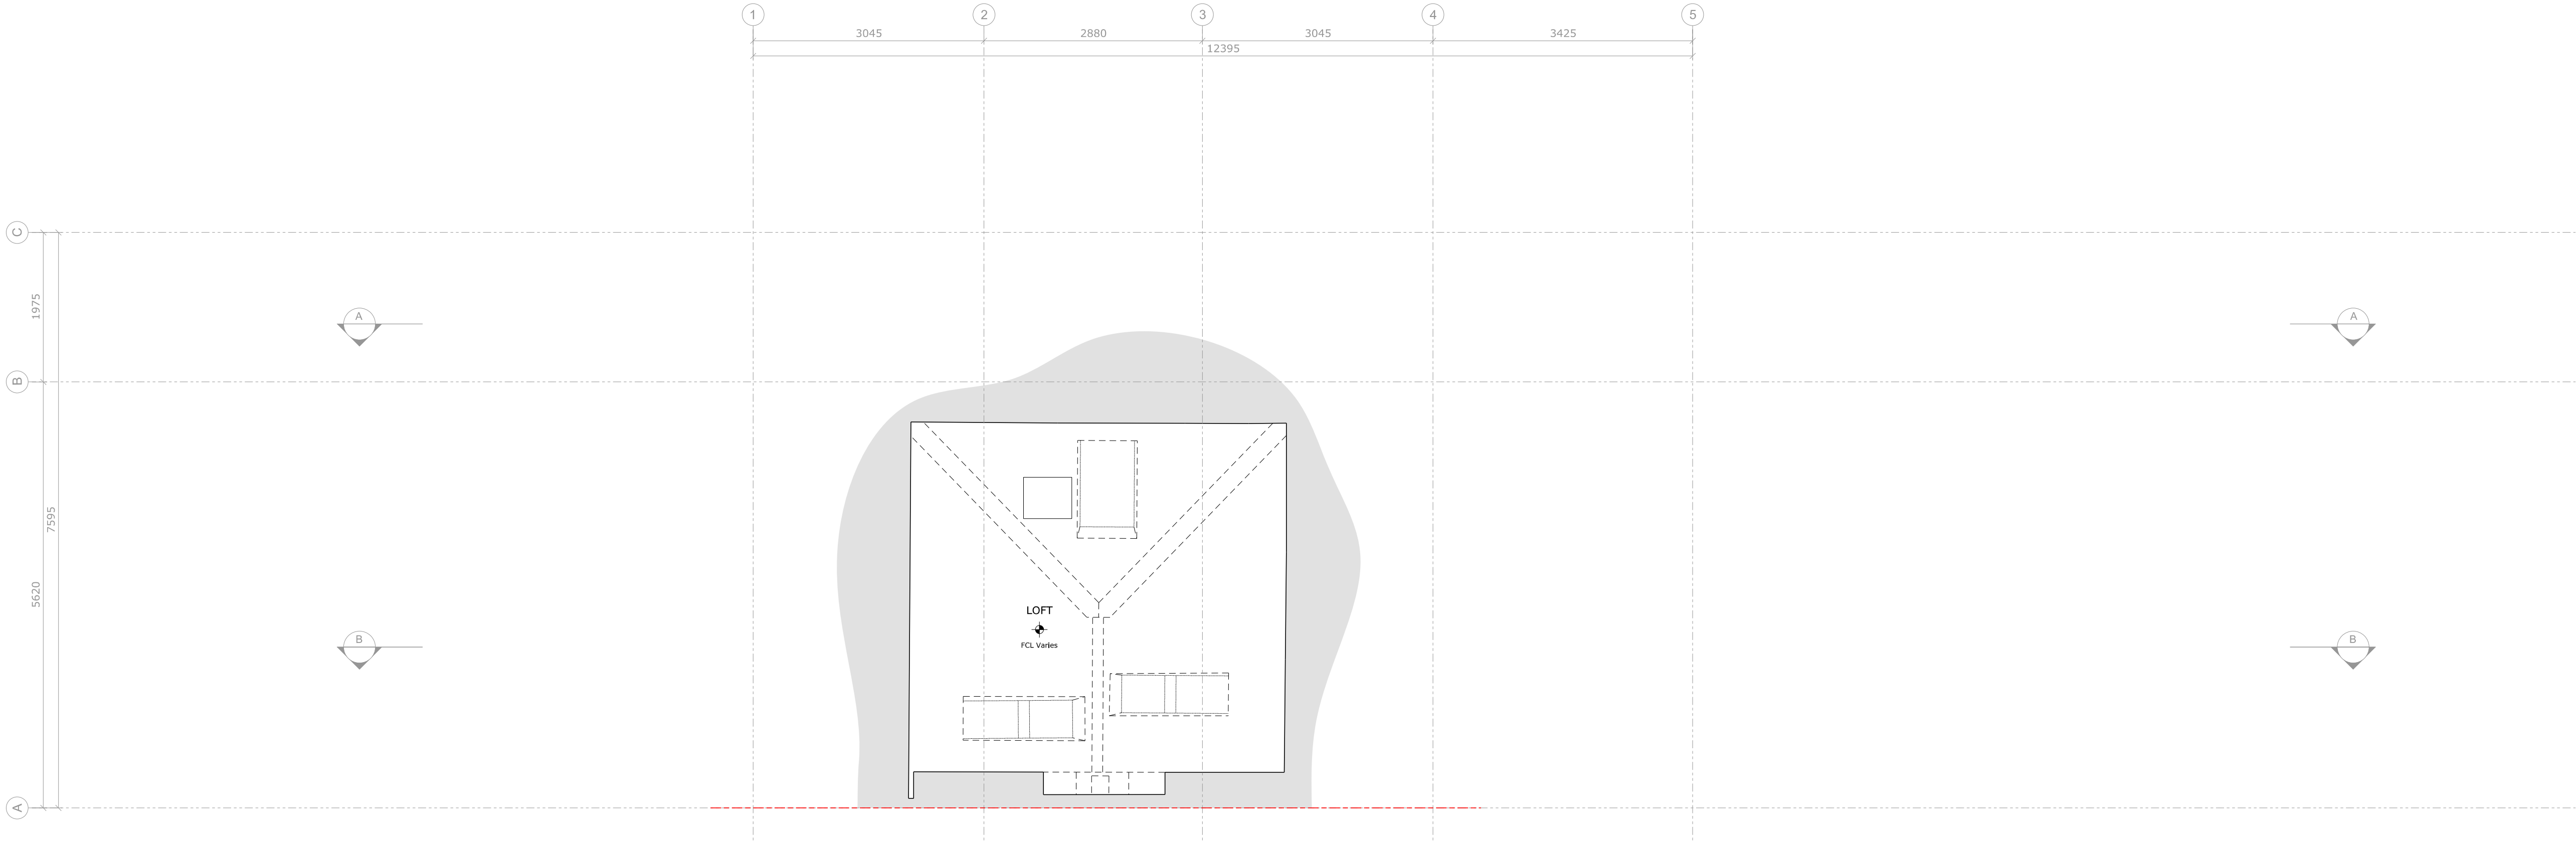

01 EXISTING LOFT FLOOR PLAN  
1:50/1:100 A1/A3

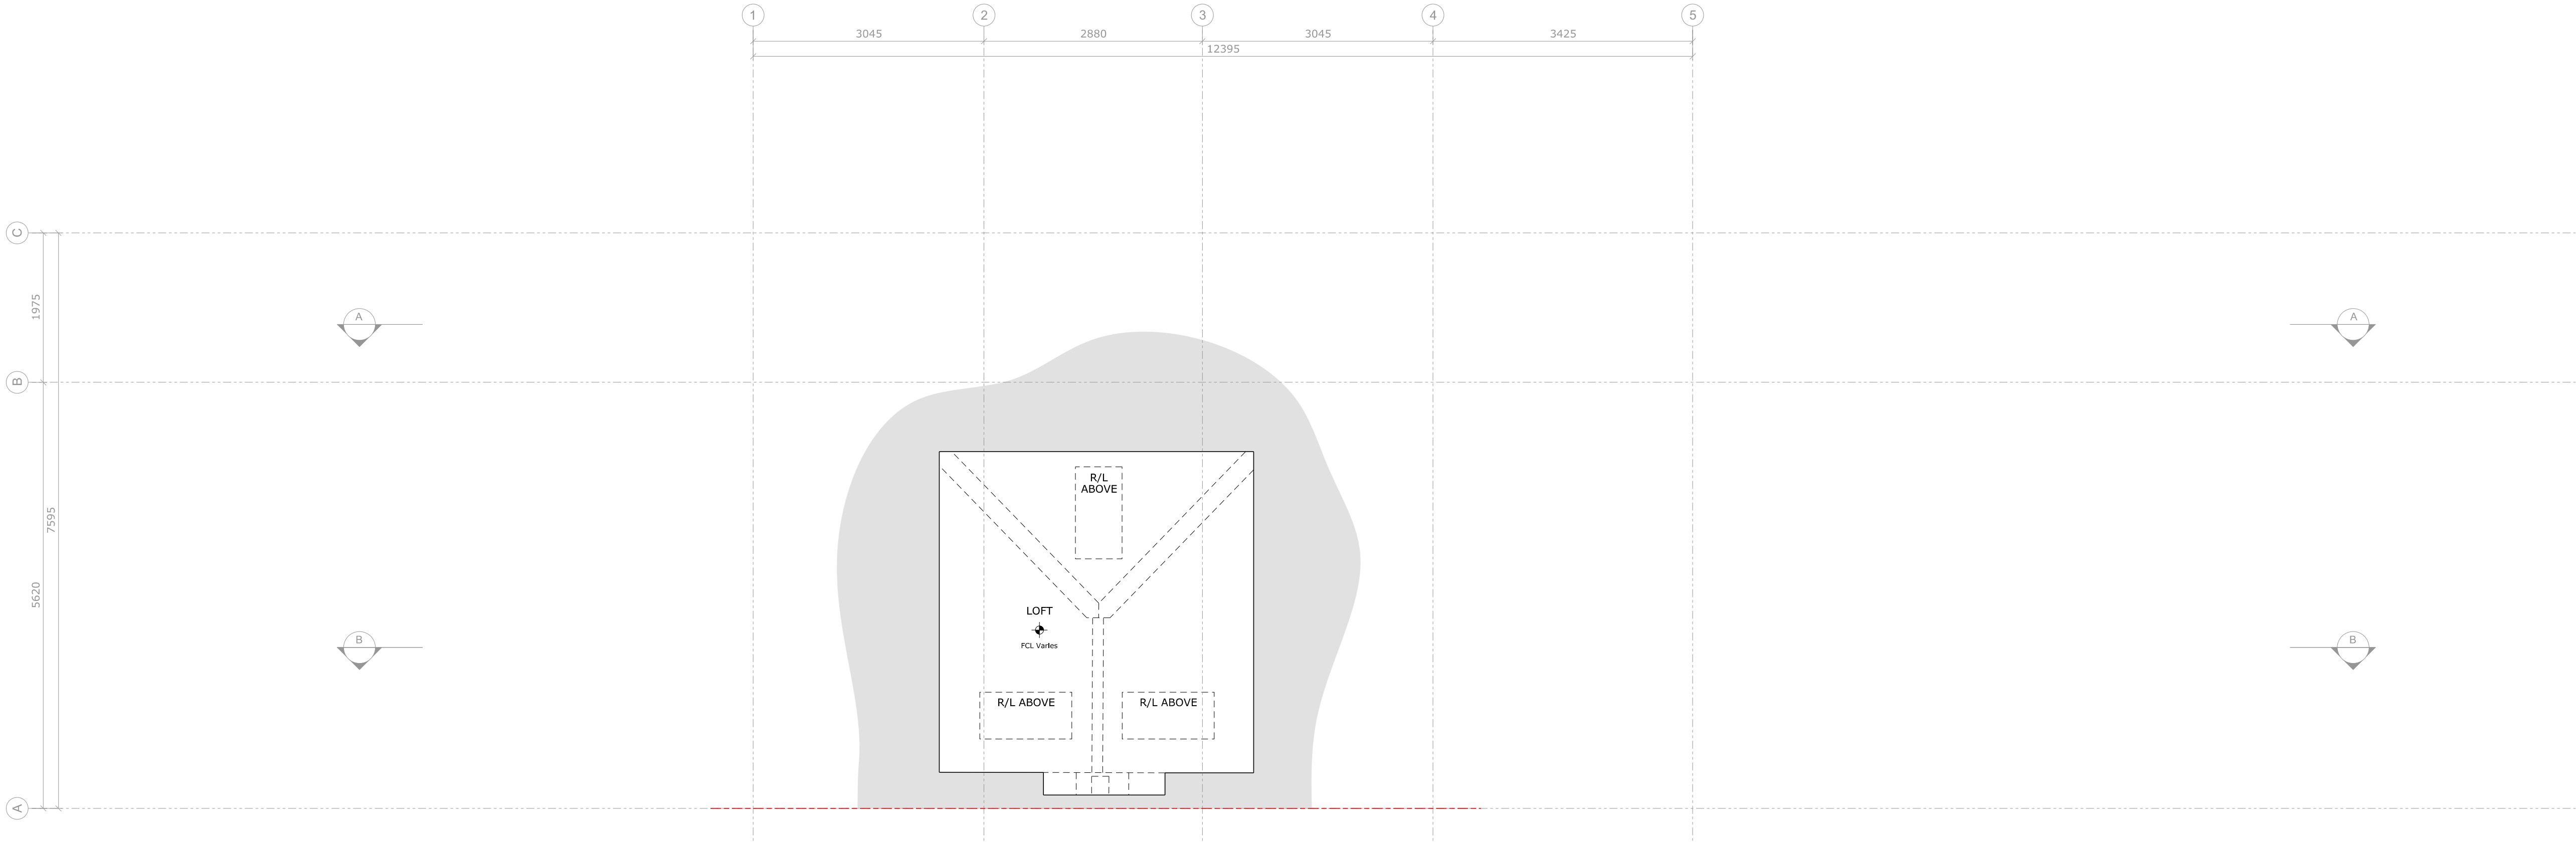


02 PROPOSED LOFT FLOOR PLAN  
1:50/1:100 A1/A3

Project: 7 Well Road, Hampstead  
Project reference: WEL  
Project number: 321  
Drawing title: Existing/Proposed Roof Plan  
Drawing number: A-321-WEL-015  
Scale: 1:50@A1 / 1:100@A3  
Date: September 2021  
Status: Planning  
Drawn: MD  
Checked: AA  
Revision: P


Revision #	Date	Amendment
P1	21.12.08	Planning Issue
P2	22.02.28	Planning Issue

- General Notes:
1. All dimensions to be checked on site prior to construction or fabrication. Any discrepancies should be reported to the architect.
  2. Where structural elements are shown this is for illustrative purposes only. All structural design to be carried out by suitably qualified structural engineer.
  3. All drawings are indicative of architects visual requirements and show design intent only. All work is subject to change upon detail design.
  4. All dimensions in mm unless otherwise specified. IF IN DOUBT ASK.
  5. All work to conform to current building regulations and all current construction legislation, if divergences from statutory requirements are shown on the drawings these should be reported to the architect immediately.
  6. All drawings are to be read in conjunction with specifications and drawings of all other consultants.
  7. This drawing has been produced using survey information supplied by others, the accuracy of which dust can not guarantee. All dimensions are to be checked and confirmed onsite by the contractor prior to construction.

Key:  
--- Site Boundary

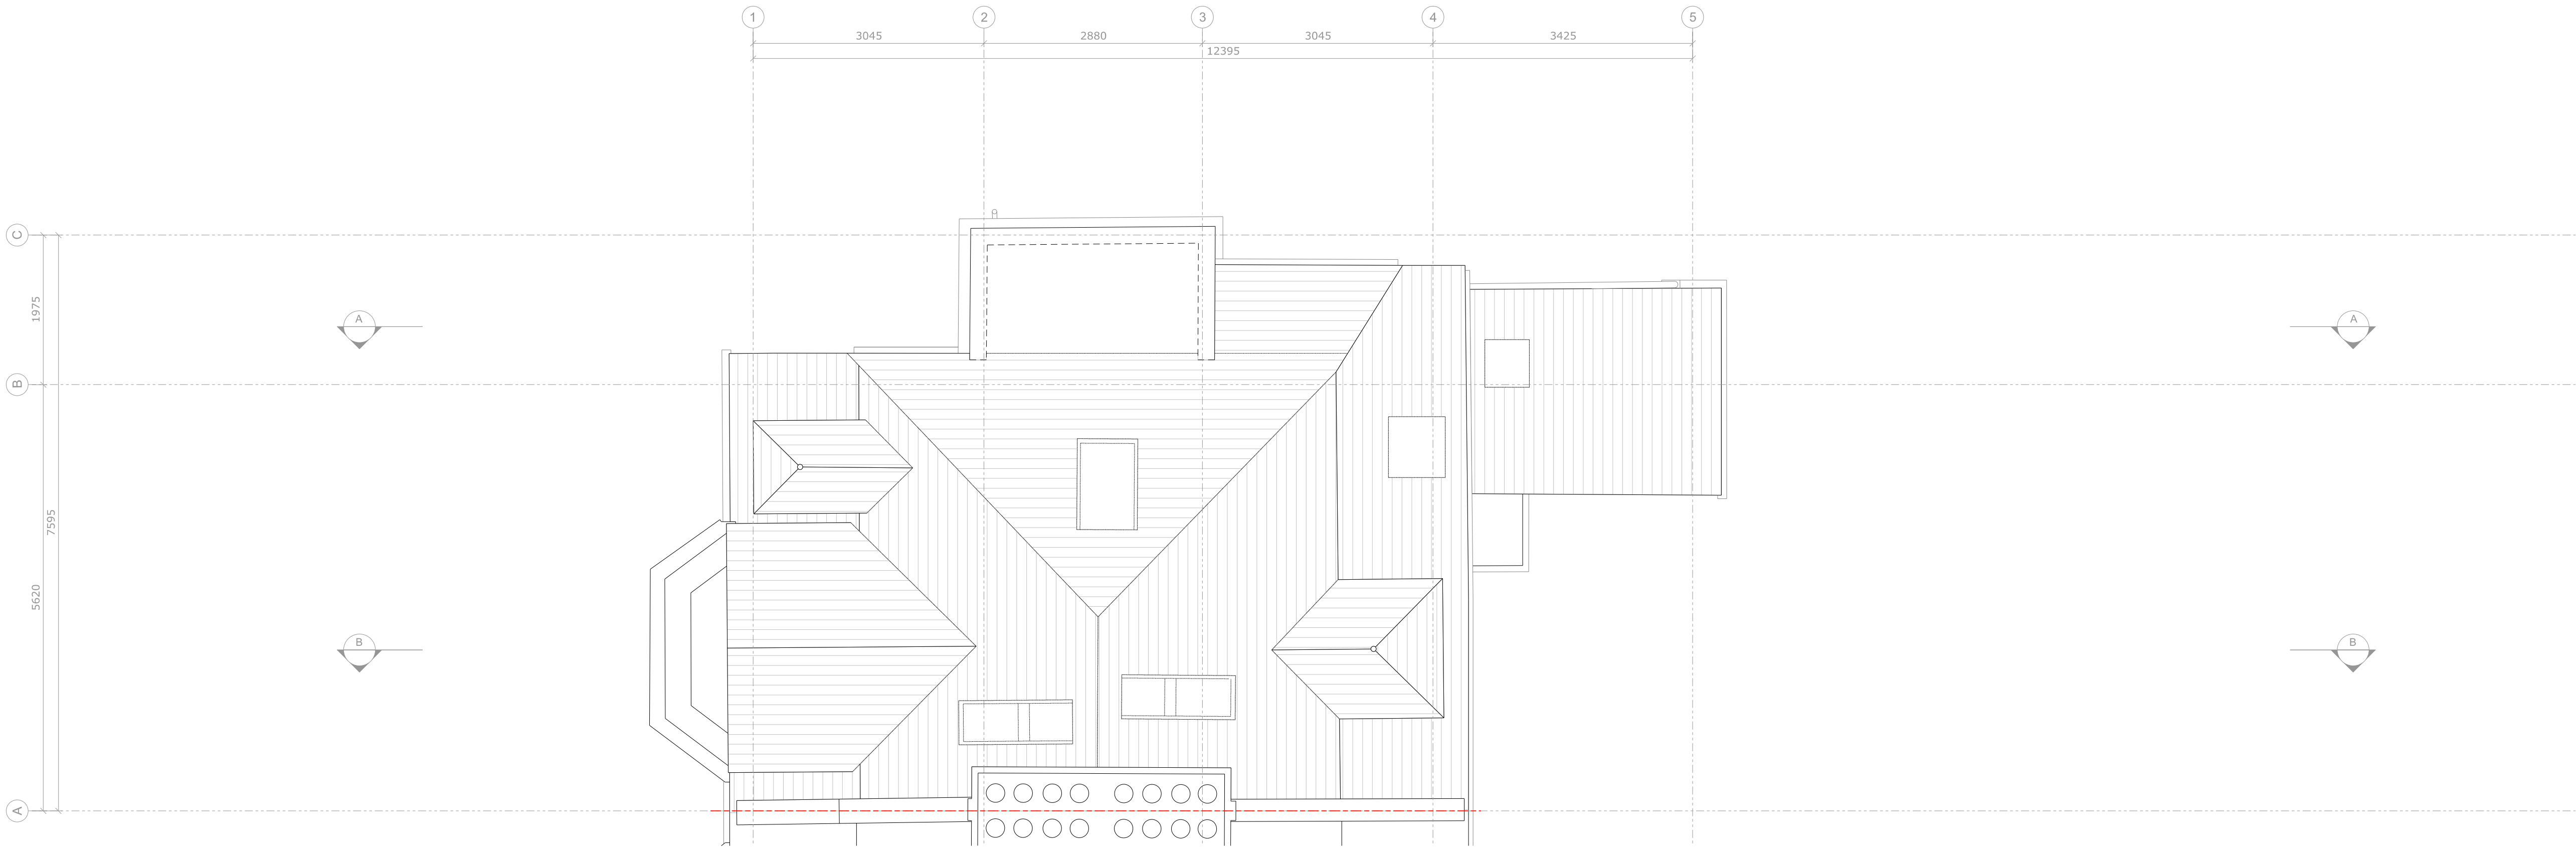

01  
1:50/1:100  
A1/A3  
EXISTING ROOF PLAN

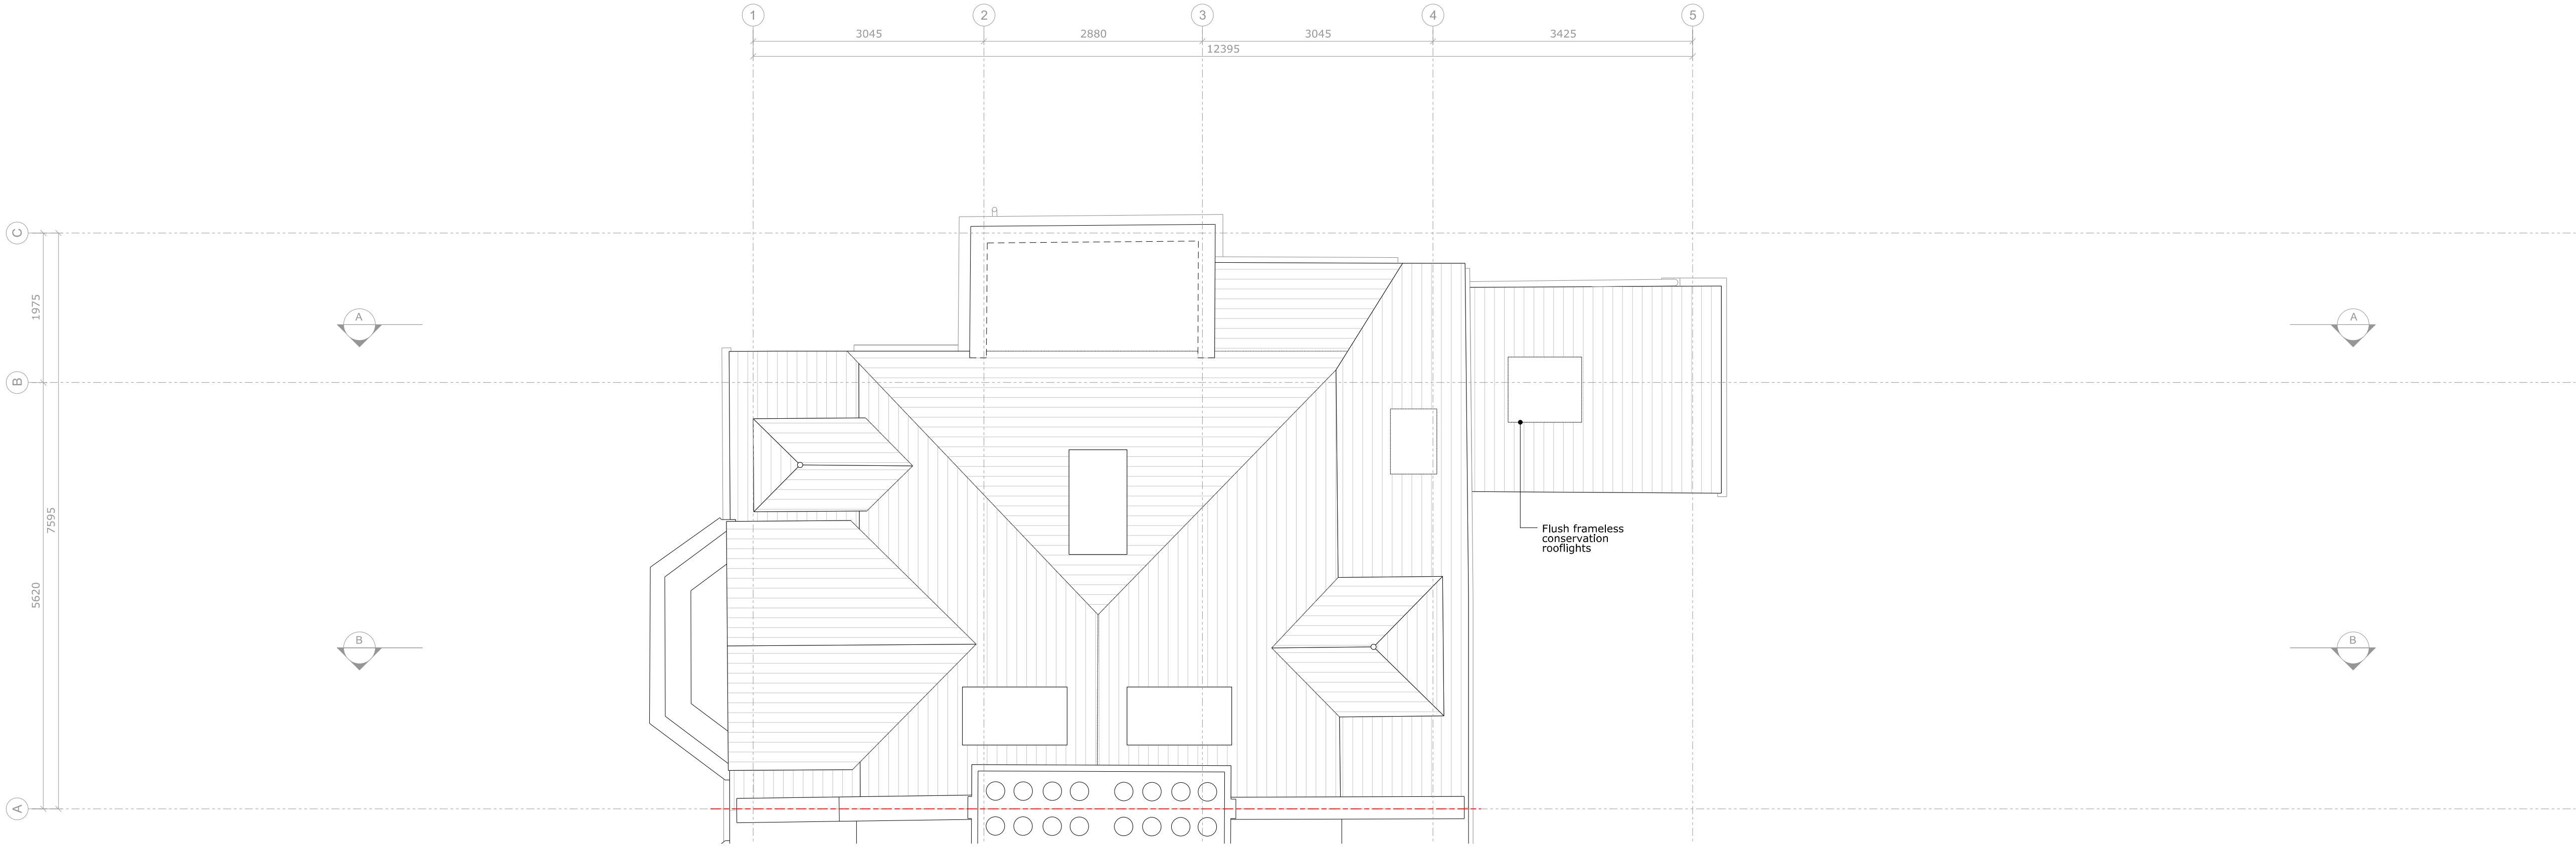

02  
1:50/1:100  
A1/A3  
PROPOSED ROOF PLAN




Project:	7 Well Road, Hampstead
Project reference:	WEL
Project number:	321
Drawing title:	Existing/Proposed Front Elevation
Drawing number:	A-321-WEL-020
Scale:	1:50@A1 / 1:100@A3
Date:	September 2021
Status:	Planning
Drawn:	MD
Checked:	AA
Revision:	P

Revision #	Date	Amendment
P1	21.12.08	Planning Issue
P2	22.02.28	Planning Issue

- General Notes:
- All dimensions to be checked on site prior to construction or fabrication. Any discrepancies should be reported to the architect.
  - Where structural elements are shown this is for illustrative purposes only. All structural design to be carried out by suitably qualified structural engineer.
  - All drawings are indicative of architects visual requirements and show design intent only. All work is subject to change upon detail design.
  - All dimensions in mm unless otherwise specified. IF IN DOUBT ASK.
  - All work to conform to current building regulations and all current construction legislation, if divergences from statutory requirements are shown on the drawings these should be reported to the architect immediately.
  - All drawings are to be read in conjunction with specifications and drawings of all other consultants.
  - This drawing has been produced using survey information supplied by others, the accuracy of which dust can not guarantee. All dimensions are to be checked and confirmed onsite by the contractor prior to construction.

Key:  
--- Site Boundary

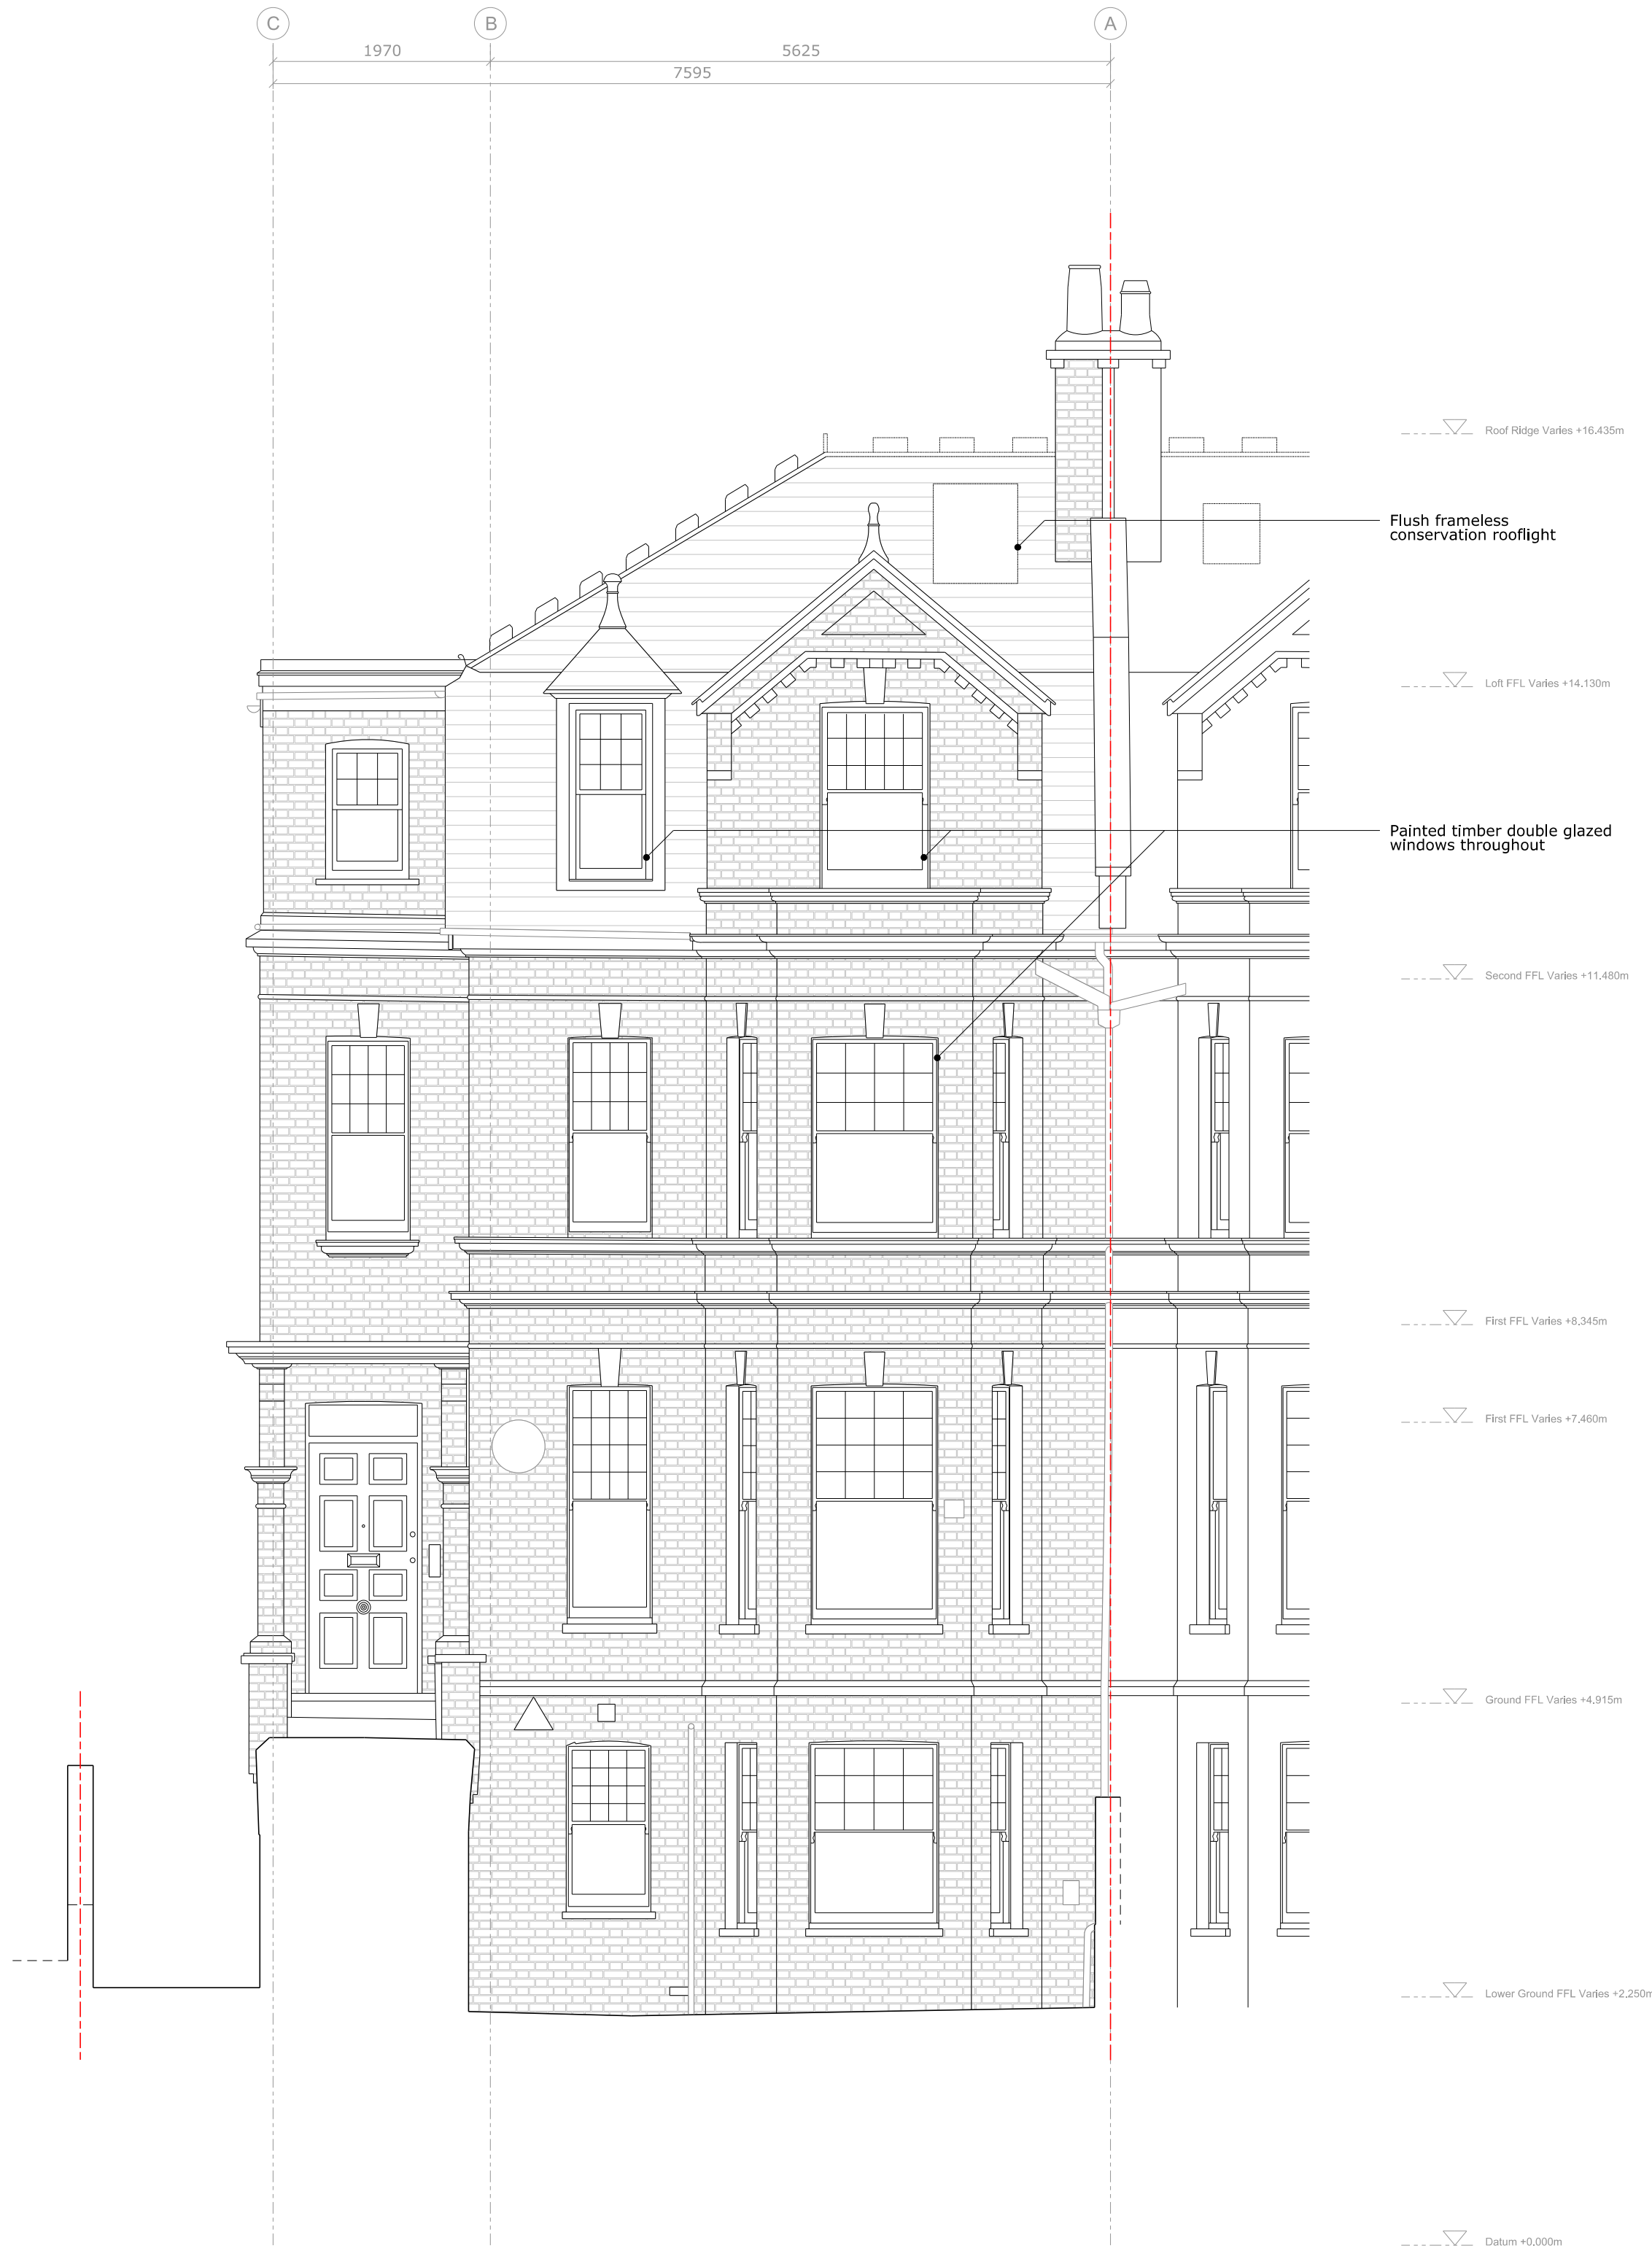




Project:	7 Well Road, Hampstead
Project reference:	WEL
Project number:	321
Drawing title:	Existing/Proposed Rear Elevation
Drawing number:	A-321-WEL-021
Scale:	1:50@A1 / 1:100@A3
Date:	September 2021
Status:	Planning
Drawn:	MD
Checked:	AA
Revision:	P


Revision #	Date	Amendment
P1	21.12.08	Planning Issue
P2	22.02.28	Planning Issue

- General Notes:
1. All dimensions to be checked on site prior to construction or fabrication. Any discrepancies should be reported to the architect.
  2. Where structural elements are shown this is for illustrative purposes only. All structural design to be carried out by suitably qualified structural engineer.
  3. All drawings are indicative of architects visual requirements and show design intent only. All work is subject to change upon detail design.
  4. All dimensions in mm unless otherwise specified. IF IN DOUBT ASK.
  5. All work to conform to current building regulations and all current construction legislation, if divergences from statutory requirements are shown on the drawings these should be reported to the architect immediately.
  6. All drawings are to be read in conjunction with specifications and drawings of all other consultants.
  7. This drawing has been produced using survey information supplied by others, the accuracy of which dust can not guarantee. All dimensions are to be checked and confirmed onsite by the contractor prior to construction.

Key:  
--- Site Boundary

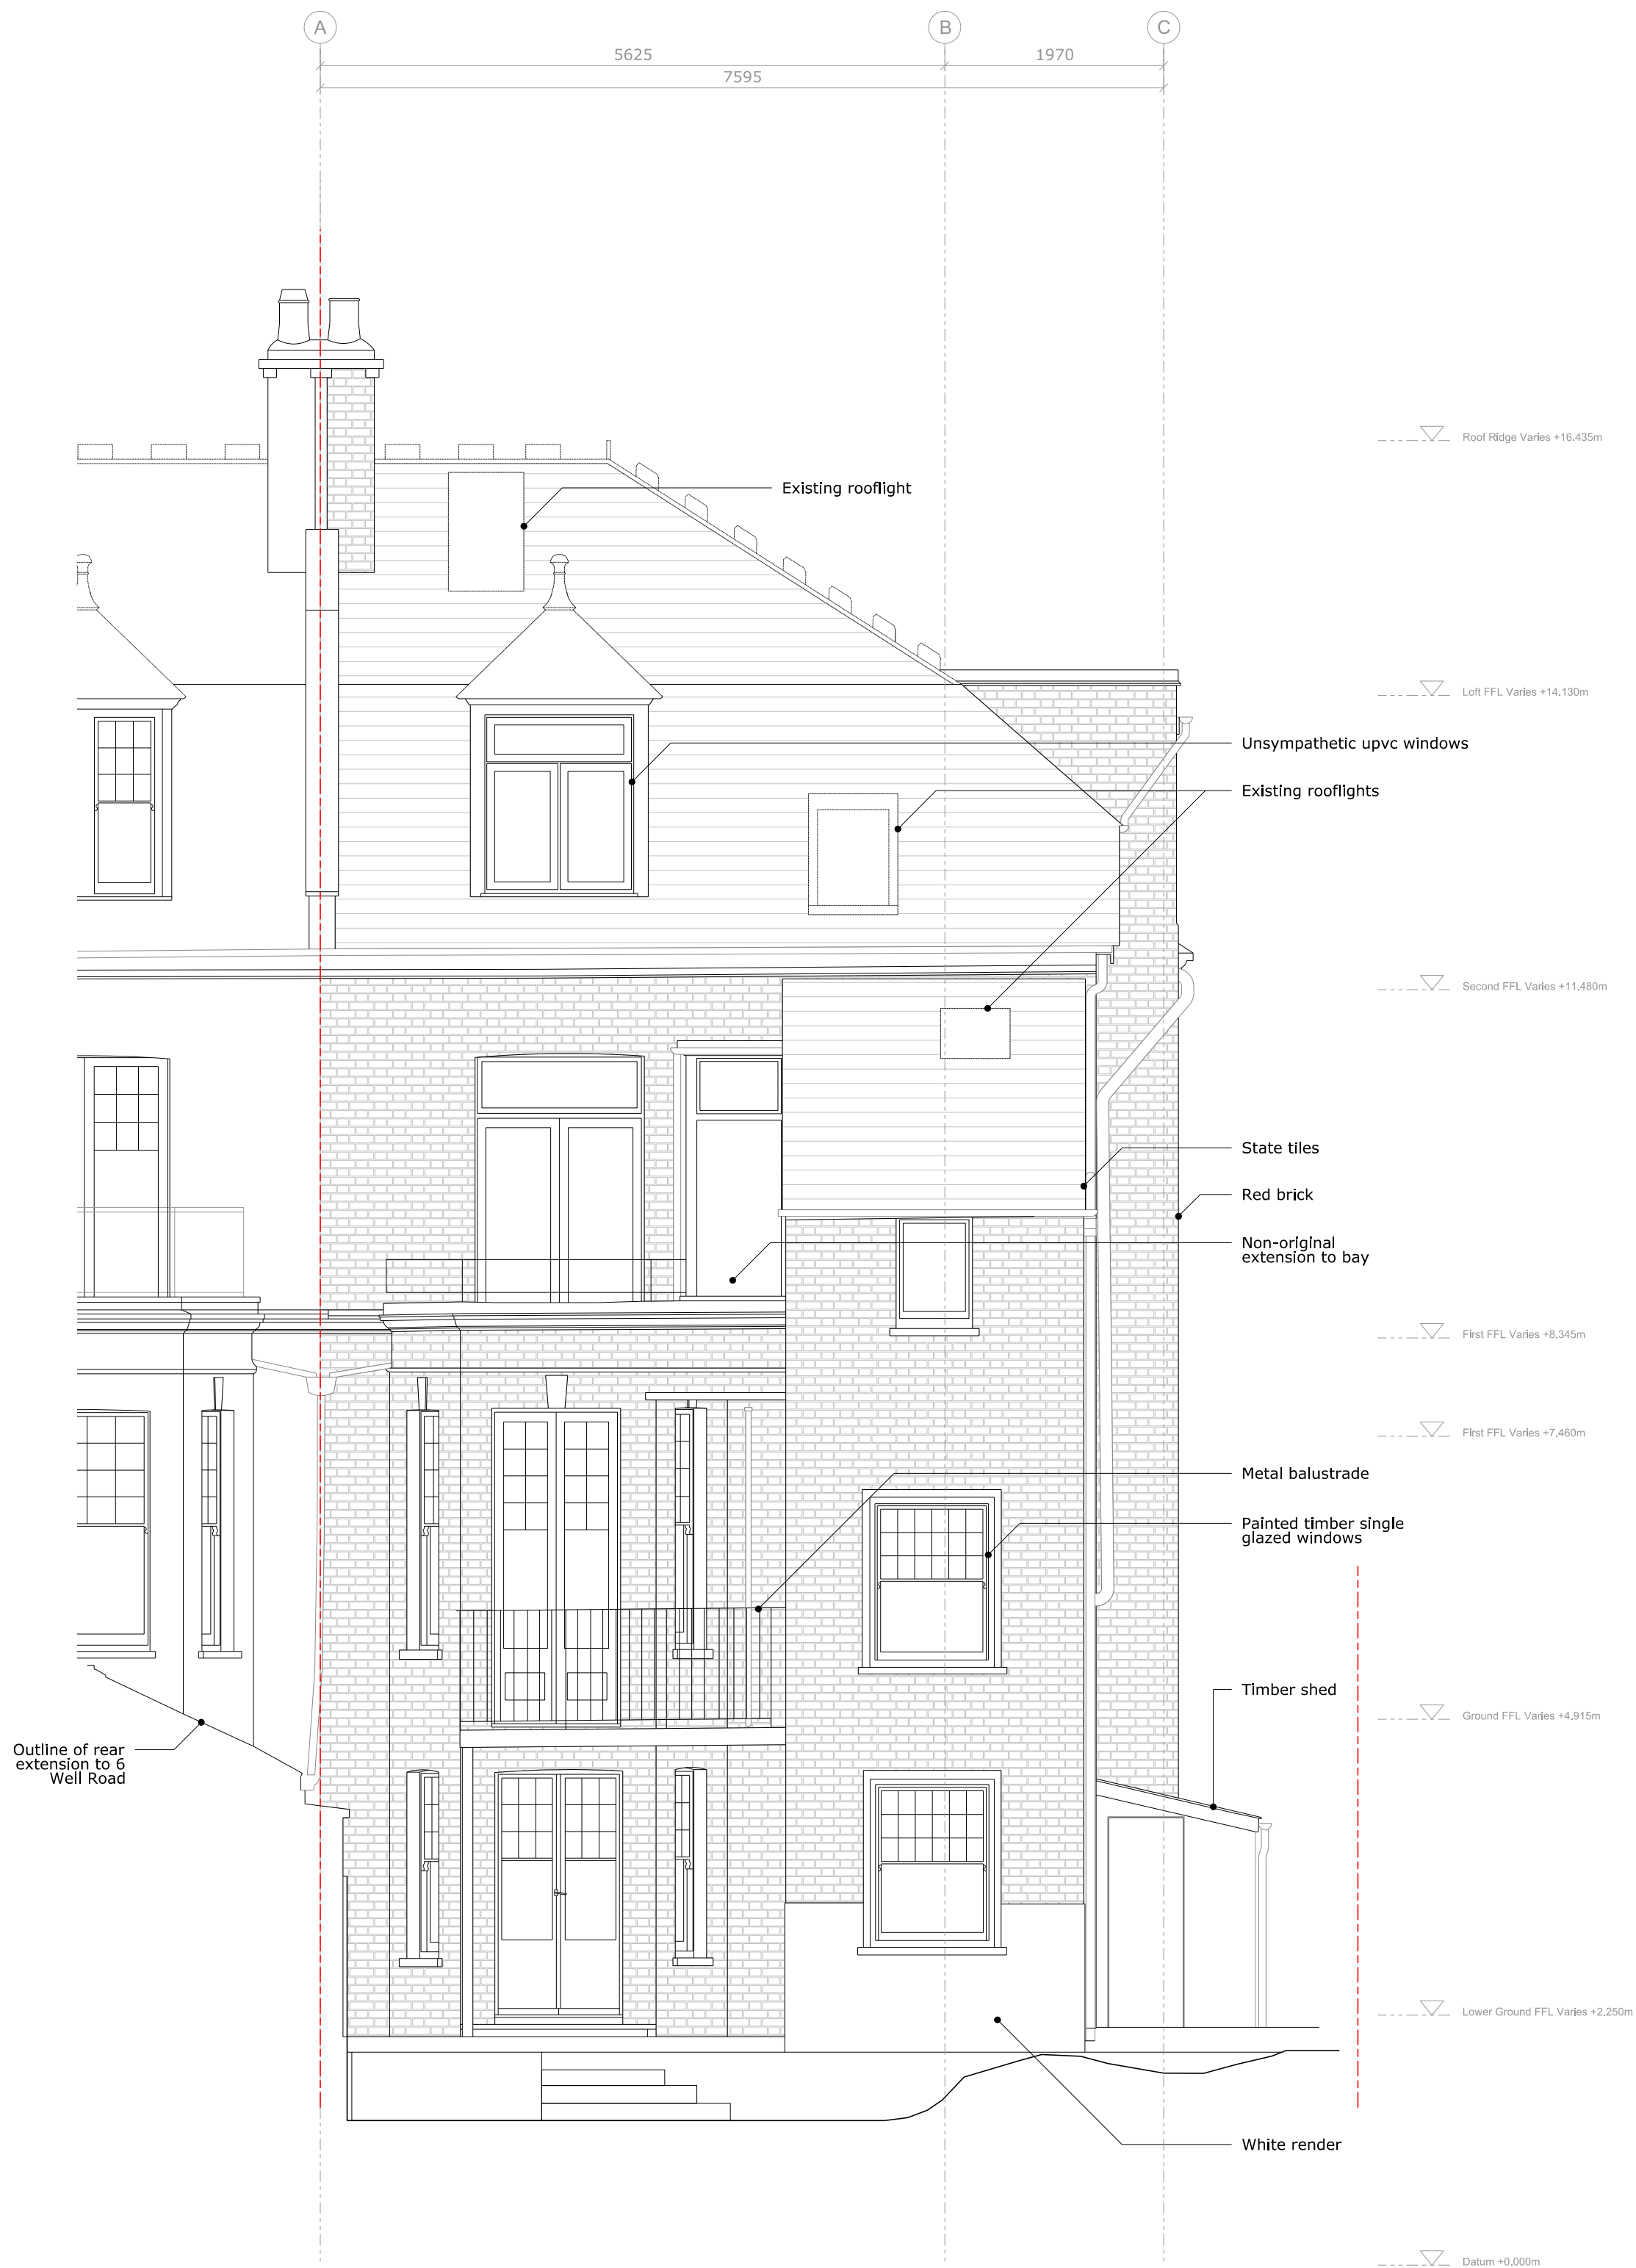

01 EXISTING REAR ELEVATION  
1:50/1:100 A1/A3

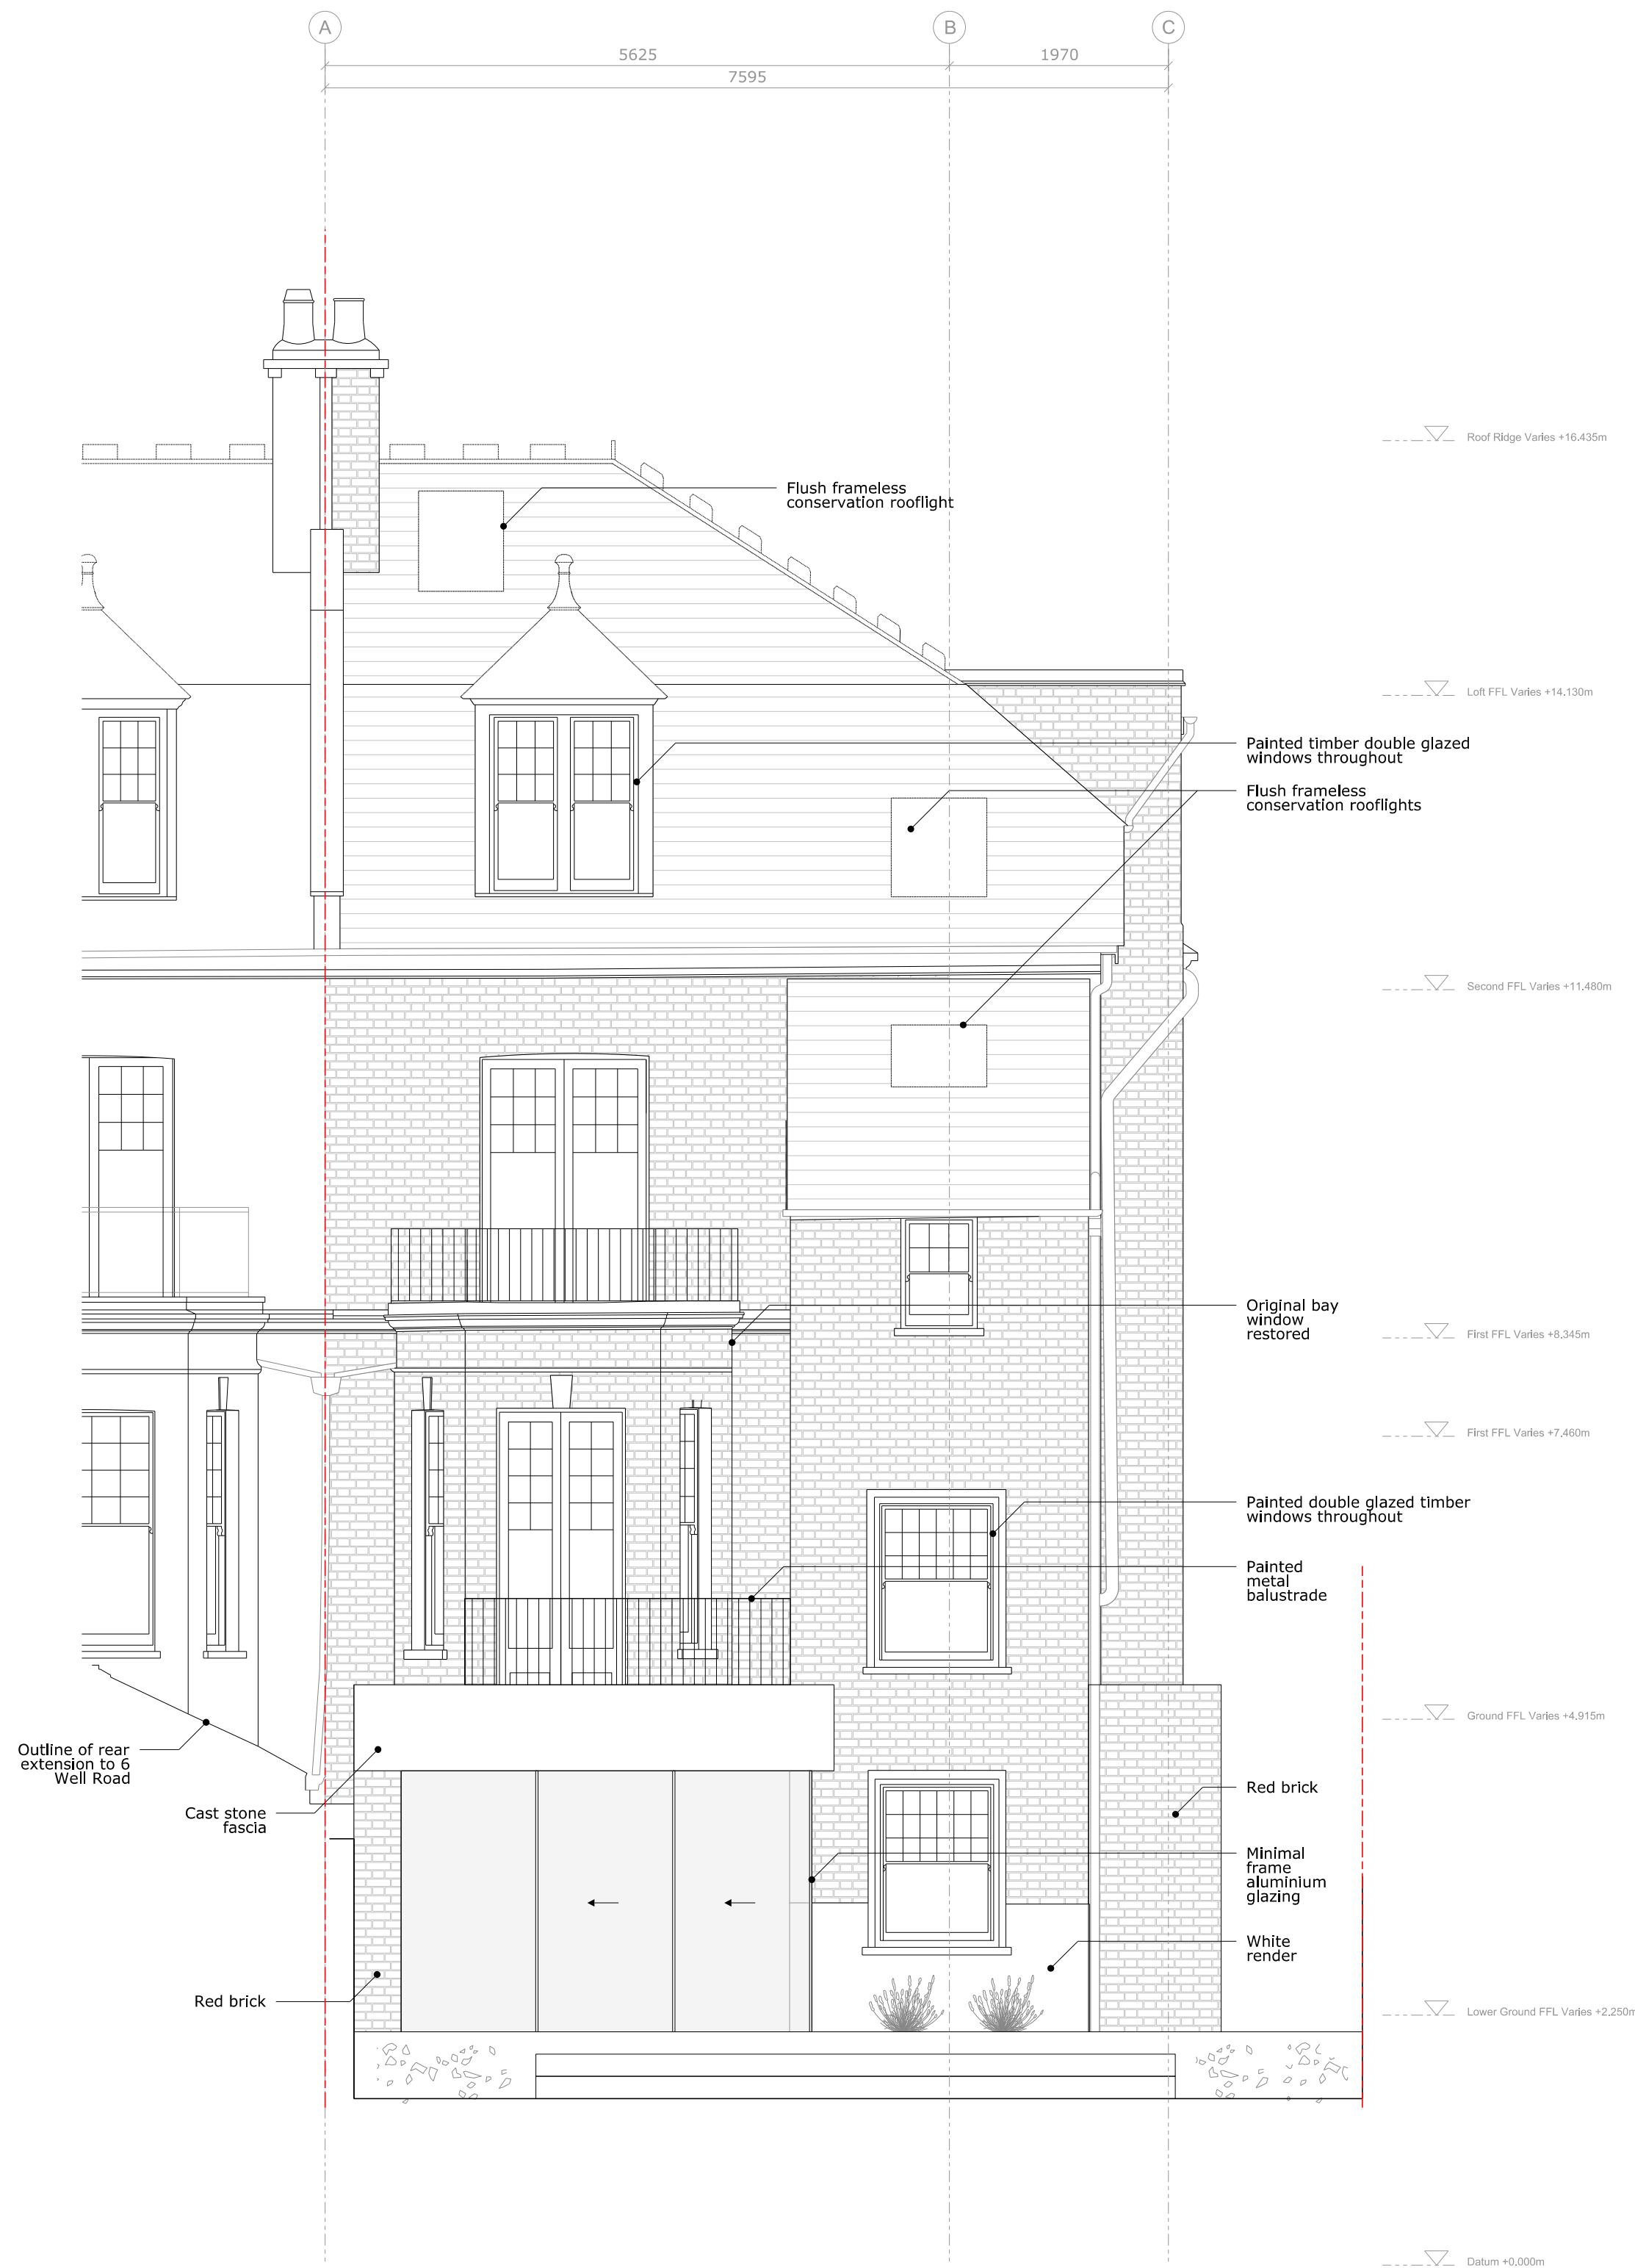

02 PROPOSED REAR ELEVATION  
1:50/1:100 A1/A3



Project:	7 Well Road, Hampstead
Project reference:	WEL
Project number:	321
Drawing title:	Existing Side Elevation
Drawing number:	A-321-WEL-022
Scale:	1:50@A1 / 1:100@A3
Date:	September 2021
Status:	Planning
Drawn:	MD
Checked:	AA
Revision:	P

Revision #	Date	Amendment
P1	21.12.08	Planning Issue
P2	22.02.28	Planning Issue

- General Notes:
1. All dimensions to be checked on site prior to construction or fabrication. Any discrepancies should be reported to the architect.
  2. Where structural elements are shown this is for illustrative purposes only. All structural design to be carried out by suitably qualified structural engineer.
  3. All drawings are indicative of architects visual requirements and show design intent only. All work is subject to change upon detail design.
  4. All dimensions in mm unless otherwise specified. IF IN DOUBT ASK.
  5. All work to conform to current building regulations and all current construction legislation, if divergences from statutory requirements are shown on the drawings these should be reported to the architect immediately.
  6. All drawings are to be read in conjunction with specifications and drawings of all other consultants.
  7. This drawing has been produced using survey information supplied by others, the accuracy of which dust can not guarantee. All dimensions are to be checked and confirmed onsite by the contractor prior to construction.

Key:

--- Site Boundary



01 EXISTING SIDE ELEVATION  
1:50/1:100 A1/A3





Project:	7 Well Road, Hampstead
Project reference:	WEL
Project number:	321
Drawing title:	Proposed Side Elevation
Drawing number:	A-321-WEL-023
Scale:	1:50@A1 / 1:100@A3
Date:	September 2021
Status:	Planning
Drawn:	MD
Checked:	AA
Revision:	P

Revision #	Date	Amendment
P1	21.12.08	Planning Issue
P2	22.02.28	Planning Issue

- General Notes:
- All dimensions to be checked on site prior to construction or fabrication. Any discrepancies should be reported to the architect.
  - Where structural elements are shown this is for illustrative purposes only. All structural design to be carried out by suitably qualified structural engineer.
  - All drawings are indicative of architects visual requirements and show design intent only. All work is subject to change upon detail design.
  - All dimensions in mm unless otherwise specified. IF IN DOUBT ASK.
  - All work to conform to current building regulations and all current construction legislation, if divergences from statutory requirements are shown on the drawings these should be reported to the architect immediately.
  - All drawings are to be read in conjunction with specifications and drawings of all other consultants.
  - This drawing has been produced using survey information supplied by others, the accuracy of which dust can not guarantee. All dimensions are to be checked and confirmed onsite by the contractor prior to construction.

Key:

--- Site Boundary



01 PROPOSED SIDE ELEVATION  
1:50/1:100 A1/A3





Project:	7 Well Road, Hampstead
Project reference:	WEL
Project number:	321
Drawing title:	Existing Section AA
Drawing number:	A-321-WEL-030
Scale:	1:50@A1 / 1:100@A3
Date:	September 2021
Status:	Planning
Drawn:	MD
Checked:	AA
Revision:	P

Revision #	Date	Amendment
P1	21.12.08	Planning Issue
P2	22.02.28	Planning Issue


- General Notes:
1. All dimensions to be checked on site prior to construction or fabrication. Any discrepancies should be reported to the architect.
  2. Where structural elements are shown this is for illustrative purposes only. All structural design to be carried out by suitably qualified structural engineer.
  3. All drawings are indicative of architects visual requirements and show design intent only. All work is subject to change upon detail design.
  4. All dimensions in mm unless otherwise specified. IF IN DOUBT ASK.
  5. All work to conform to current building regulations and all current construction legislation, if divergences from statutory requirements are shown on the drawings these should be reported to the architect immediately.
  6. All drawings are to be read in conjunction with specifications and drawings of all other consultants.
  7. This drawing has been produced using survey information supplied by others, the accuracy of which dust can not guarantee. All dimensions are to be checked and confirmed onsite by the contractor prior to construction.

Key:

--- Site Boundary



01 EXISTING SECTION AA  
1:50/1:100 A1/A3

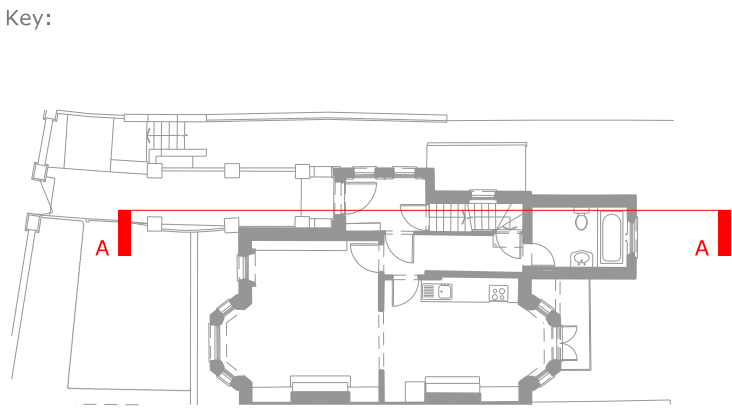

Project: 7 Well Road, Hampstead  
Project reference: WEL  
Project number: 321  
Drawing title: Proposed Section AA  
Drawing number: A-321-WEL-031  
Scale: 1:50@A1 / 1:100@A3  
Date: September 2021  
Status: Planning  
Drawn: MD  
Checked: AA  
Revision: P

Revision #	Date	Amendment
P1	21.12.08	Planning Issue
P2	22.02.28	Planning Issue

General Notes:

1. All dimensions to be checked on site prior to construction or fabrication. Any discrepancies should be reported to the architect.
2. Where structural elements are shown this is for illustrative purposes only. All structural design to be carried out by suitably qualified structural engineer.
3. All drawings are indicative of architects visual requirements and show design intent only. All work is subject to change upon detail design.
4. All dimensions in mm unless otherwise specified. IF IN DOUBT ASK.
5. All work to conform to current building regulations and all current construction legislation, if divergences from statutory requirements are shown on the drawings these should be reported to the architect immediately.
6. All drawings are to be read in conjunction with specifications and drawings of all other consultants.
7. This drawing has been produced using survey information supplied by others, the accuracy of which dust can not guarantee. All dimensions are to be checked and confirmed onsite by the contractor prior to construction.


Key:

--- Site Boundary



01 PROPOSED SECTION AA  
1:50/1:100 A1/A3

Key:

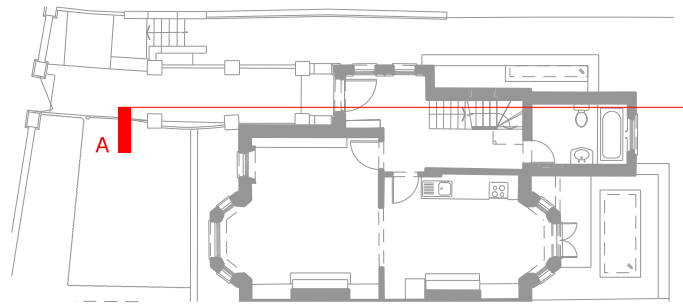

Project:	7 Well Road, Hampstead
Project reference:	WEL
Project number:	321
Drawing title:	Existing Section BB
Drawing number:	A-321-WEL-032
Scale:	1:50@A1 / 1:100@A3
Date:	September 2021
Status:	Planning
Drawn:	MD
Checked:	AA
Revision:	P

Revision #	Date	Amendment
P1	21.12.08	Planning Issue
P2	22.02.28	Planning Issue


- General Notes:
1. All dimensions to be checked on site prior to construction or fabrication. Any discrepancies should be reported to the architect.
  2. Where structural elements are shown this is for illustrative purposes only. All structural design to be carried out by suitably qualified structural engineer.
  3. All drawings are indicative of architects visual requirements and show design intent only. All work is subject to change upon detail design.
  4. All dimensions in mm unless otherwise specified. IF IN DOUBT ASK.
  5. All work to conform to current building regulations and all current construction legislation, if divergences from statutory requirements are shown on the drawings these should be reported to the architect immediately.
  6. All drawings are to be read in conjunction with specifications and drawings of all other consultants.
  7. This drawing has been produced using survey information supplied by others, the accuracy of which dust can not guarantee. All dimensions are to be checked and confirmed onsite by the contractor prior to construction.

Key:

--- Site Boundary



01 EXISTING SECTION BB  
1:50/1:100 A1/A3

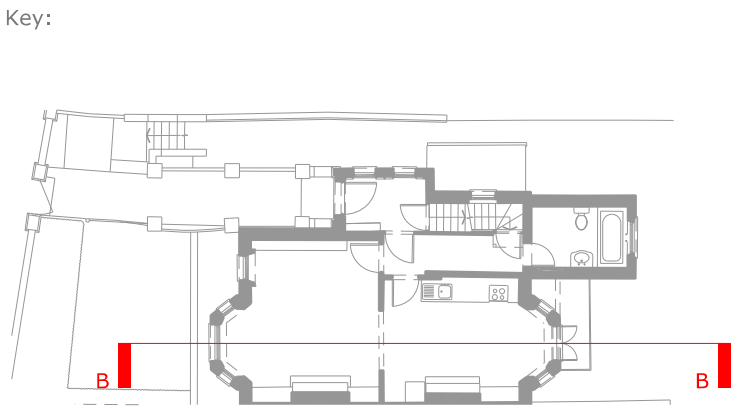




Project:	7 Well Road, Hampstead
Project reference:	WEL
Project number:	321
Drawing title:	Proposed Section BB
Drawing number:	A-321-WEL-033
Scale:	1:50@A1 / 1:100@A3
Date:	September 2021
Status:	Planning
Drawn:	MD
Checked:	AA
Revision:	P

Revision #	Date	Amendment
P1	21.12.08	Planning Issue
P2	22.02.28	Planning Issue

- General Notes:
1. All dimensions to be checked on site prior to construction or fabrication. Any discrepancies should be reported to the architect.
  2. Where structural elements are shown this is for illustrative purposes only. All structural design to be carried out by suitably qualified structural engineer.
  3. All drawings are indicative of architects visual requirements and show design intent only. All work is subject to change upon detail design.
  4. All dimensions in mm unless otherwise specified. IF IN DOUBT ASK.
  5. All work to conform to current building regulations and all current construction legislation, if divergences from statutory requirements are shown on the drawings these should be reported to the architect immediately.
  6. All drawings are to be read in conjunction with specifications and drawings of all other consultants.
  7. This drawing has been produced using survey information supplied by others, the accuracy of which dust can not guarantee. All dimensions are to be checked and confirmed onsite by the contractor prior to construction.

Key:

--- Site Boundary

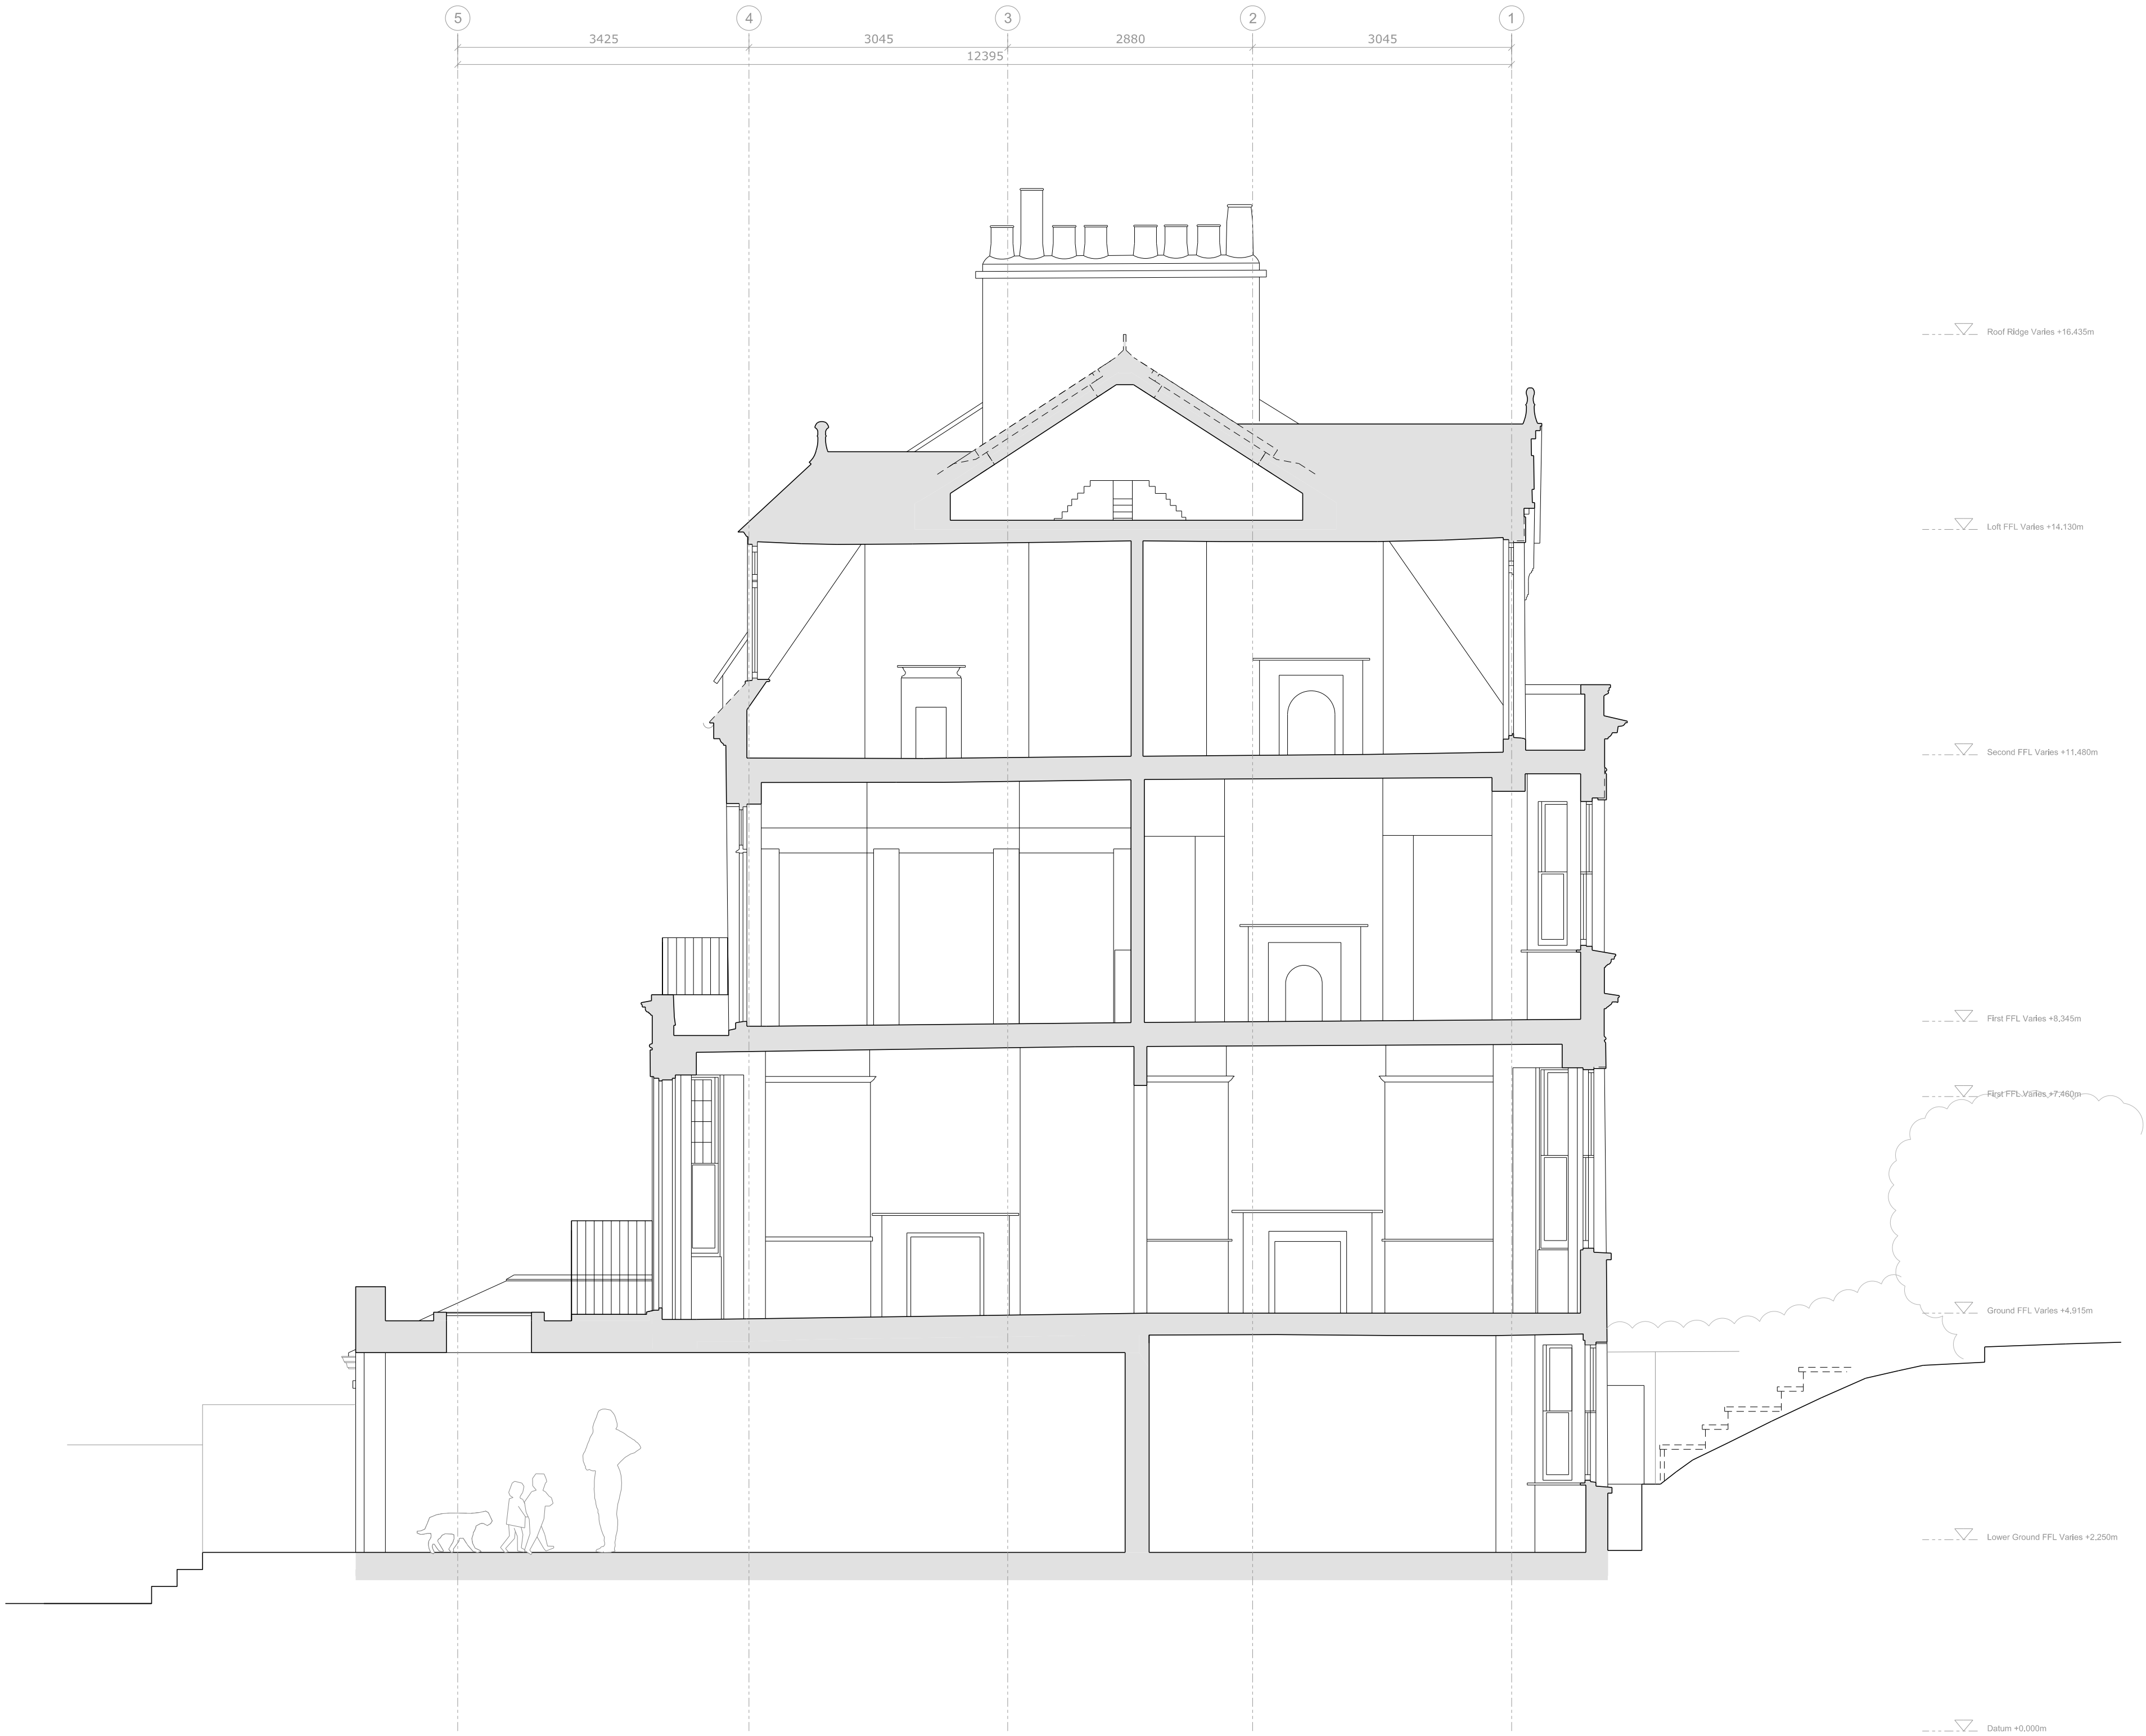

01 PROPOSED SECTION BB  
1:50/1:100 A1/A3

