


Project: 7 Well Road, Hampstead  
 Project reference: WEL  
 Project number: 321  
 Drawing title: Existing/Proposed Ground Floor  
 Drawing number: A-321-WEL-011  
 Scale: 1:50@A1 / 1:100@A3  
 Date: September 2021  
 Status: Planning  
 Drawn: MD  
 Checked: AA  
 Revision: P


Revision #	Date	Amendment
P1	21.12.08	Planning Issue
P2	22.02.28	Planning Issue
P3	23.04.11	Glass Balustrade

- General Notes:
- All dimensions to be checked on site prior to construction or fabrication. Any discrepancies should be reported to the architect.
  - Where structural elements are shown this is for illustrative purposes only. All structural design to be carried out by suitably qualified structural engineer.
  - All drawings are indicative of architects visual requirements and show design intent only. All work is subject to change upon detail design.
  - All dimensions in mm unless otherwise specified. IF IN DOUBT ASK.
  - All work to conform to current building regulations and all current construction legislation, if divergences from statutory requirements are shown on the drawings these should be reported to the architect immediately.
  - All drawings are to be read in conjunction with specifications and drawings of all other consultants.
  - This drawing has been produced using survey information supplied by others, the accuracy of which dust can not guarantee. All dimensions are to be checked and confirmed onsite by the contractor prior to construction.


Key:  
 - - - - - Site Boundary

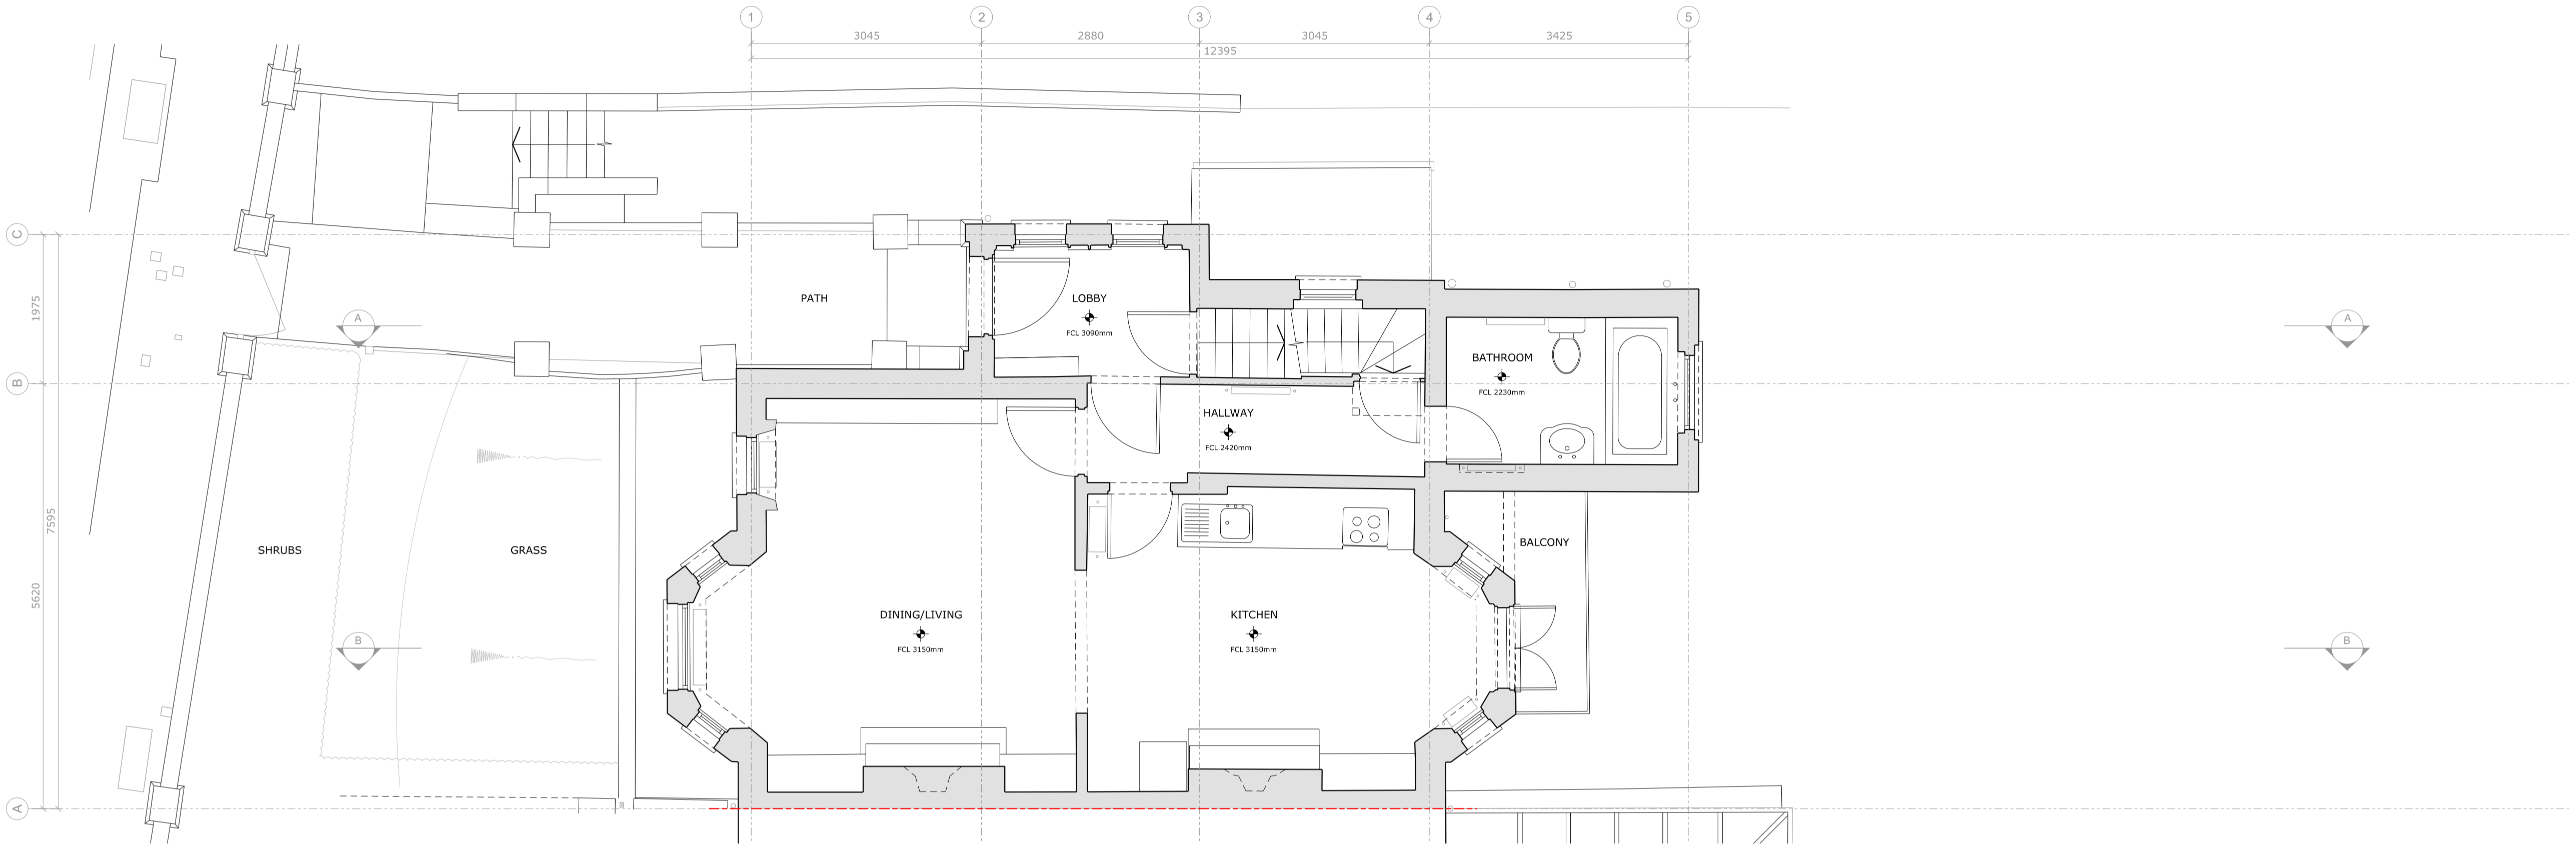

01 EXISTING GROUND FLOOR PLAN  
 1:50/1:100 A1/A3

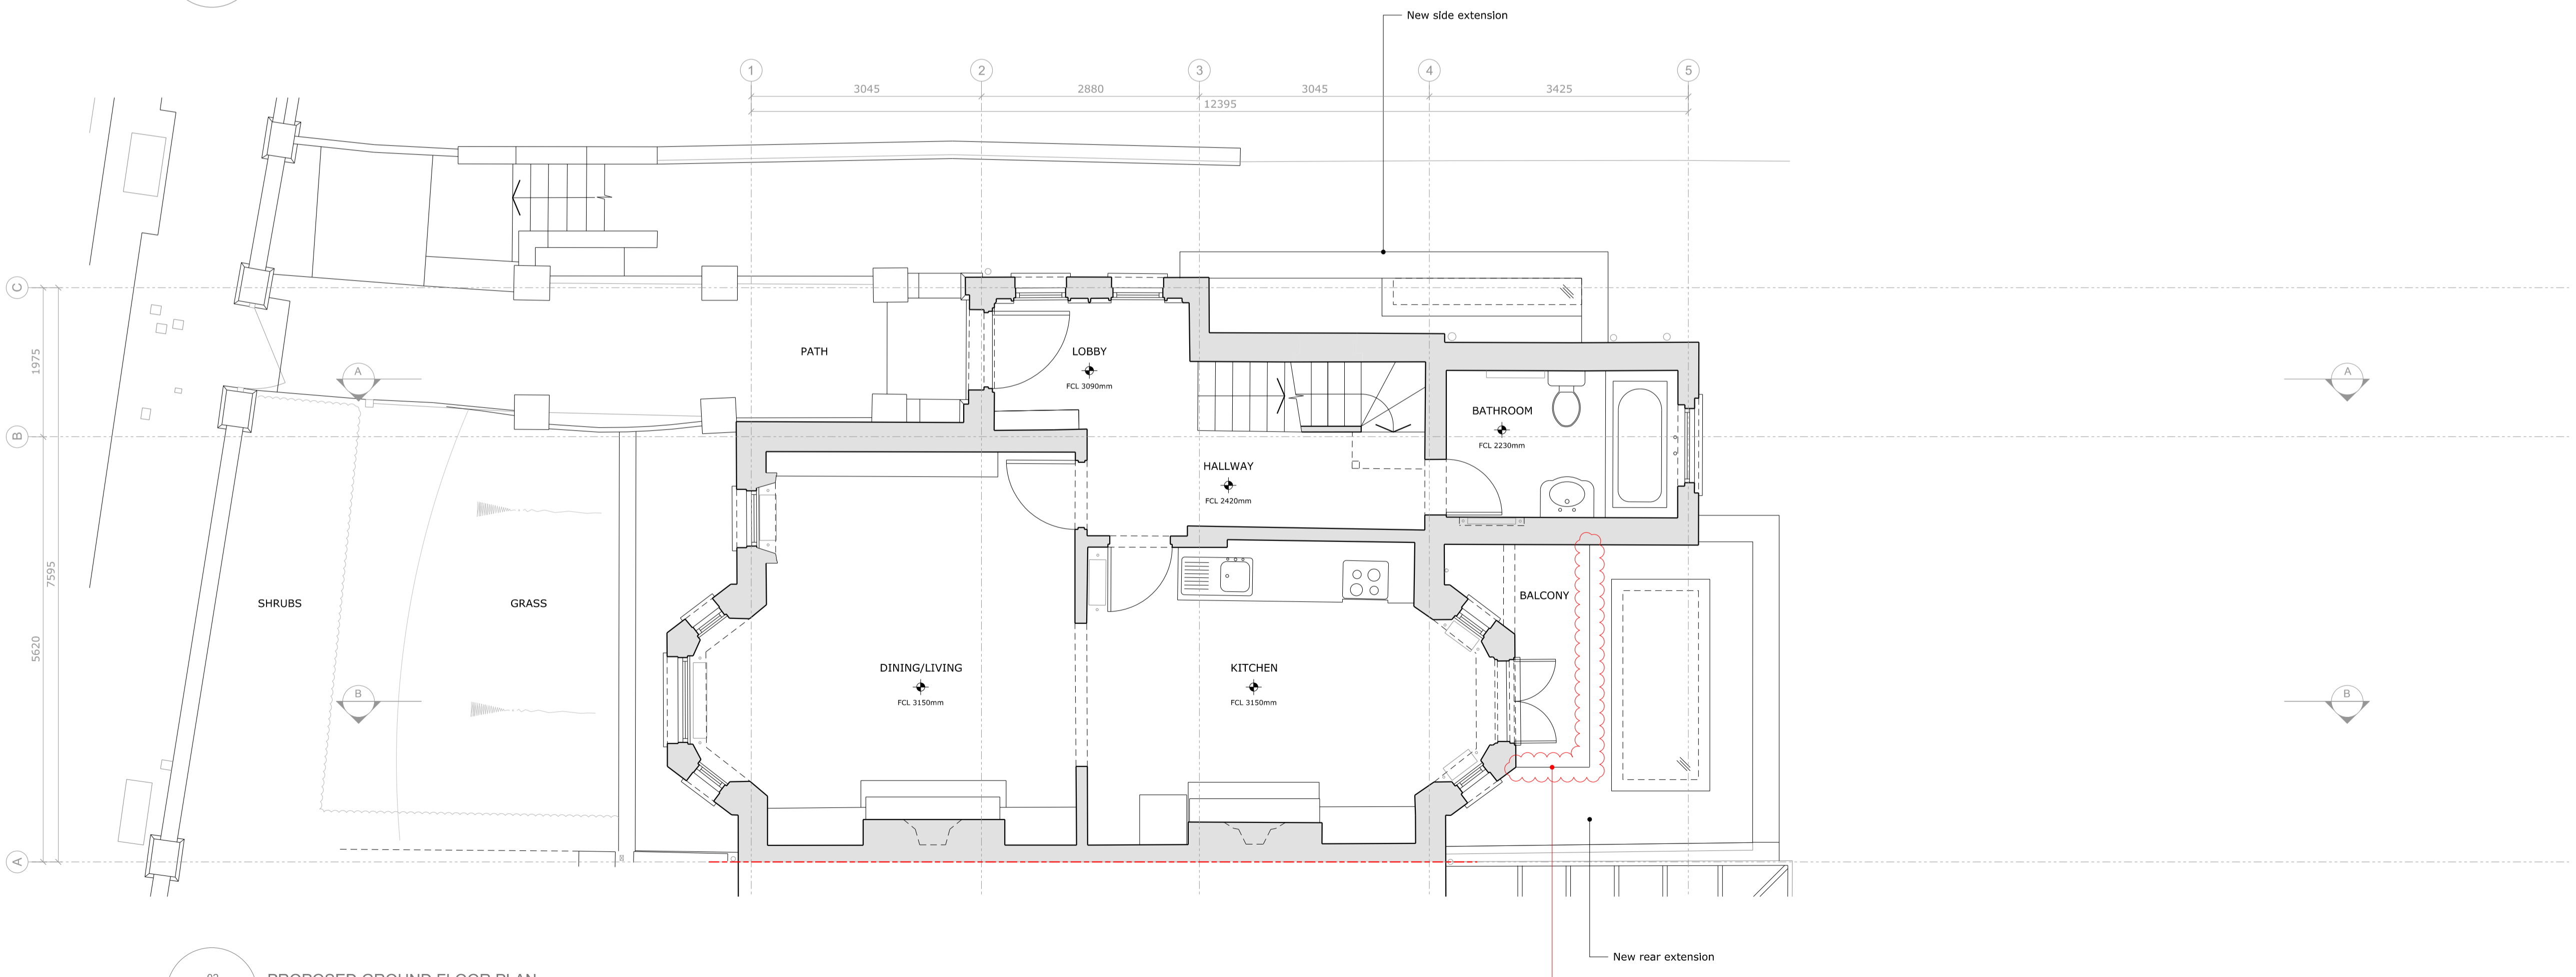

02 PROPOSED GROUND FLOOR PLAN  
 1:50/1:100 A1/A3



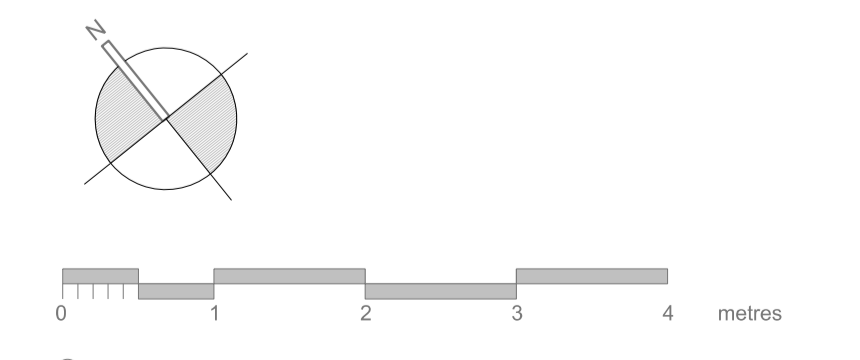


Project: 7 Well Road, Hampstead  
 Project reference: WEL  
 Project number: 321  
 Drawing title: Existing/Proposed First Floor  
 Drawing number: A-321-WEL-012  
 Scale: 1:50@A1 / 1:100@A3  
 Date: September 2021  
 Status: Planning  
 Drawn: MD  
 Checked: AA  
 Revision: P

Revision #	Date	Amendment
P1	21.12.08	Planning Issue
P2	22.02.28	Planning Issue
P3	23.04.11	Glass Balustrade

- General Notes:
- All dimensions to be checked on site prior to construction or fabrication. Any discrepancies should be reported to the architect.
  - Where structural elements are shown this is for illustrative purposes only. All structural design to be carried out by suitably qualified structural engineer.
  - All drawings are indicative of architects visual requirements and show design intent only. All work is subject to change upon detail design.
  - All dimensions in mm unless otherwise specified. IF IN DOUBT ASK.
  - All work to conform to current building regulations and all current construction legislation, if divergences from statutory requirements are shown on the drawings these should be reported to the architect immediately.
  - All drawings are to be read in conjunction with specifications and drawings of all other consultants.
  - This drawing has been produced using survey information supplied by others, the accuracy of which dust can not guarantee. All dimensions are to be checked and confirmed onsite by the contractor prior to construction.

Key:  
 --- Site Boundary

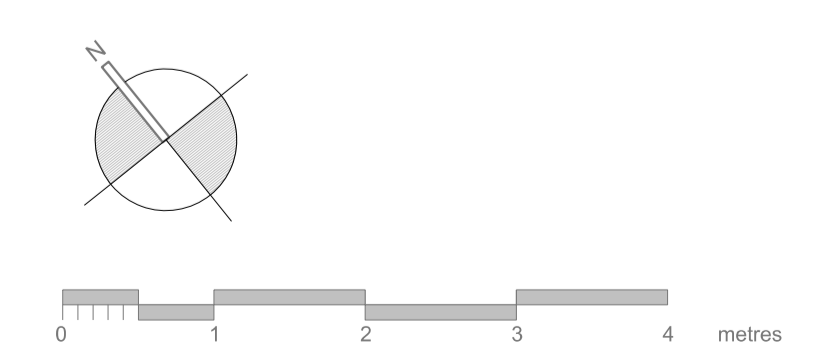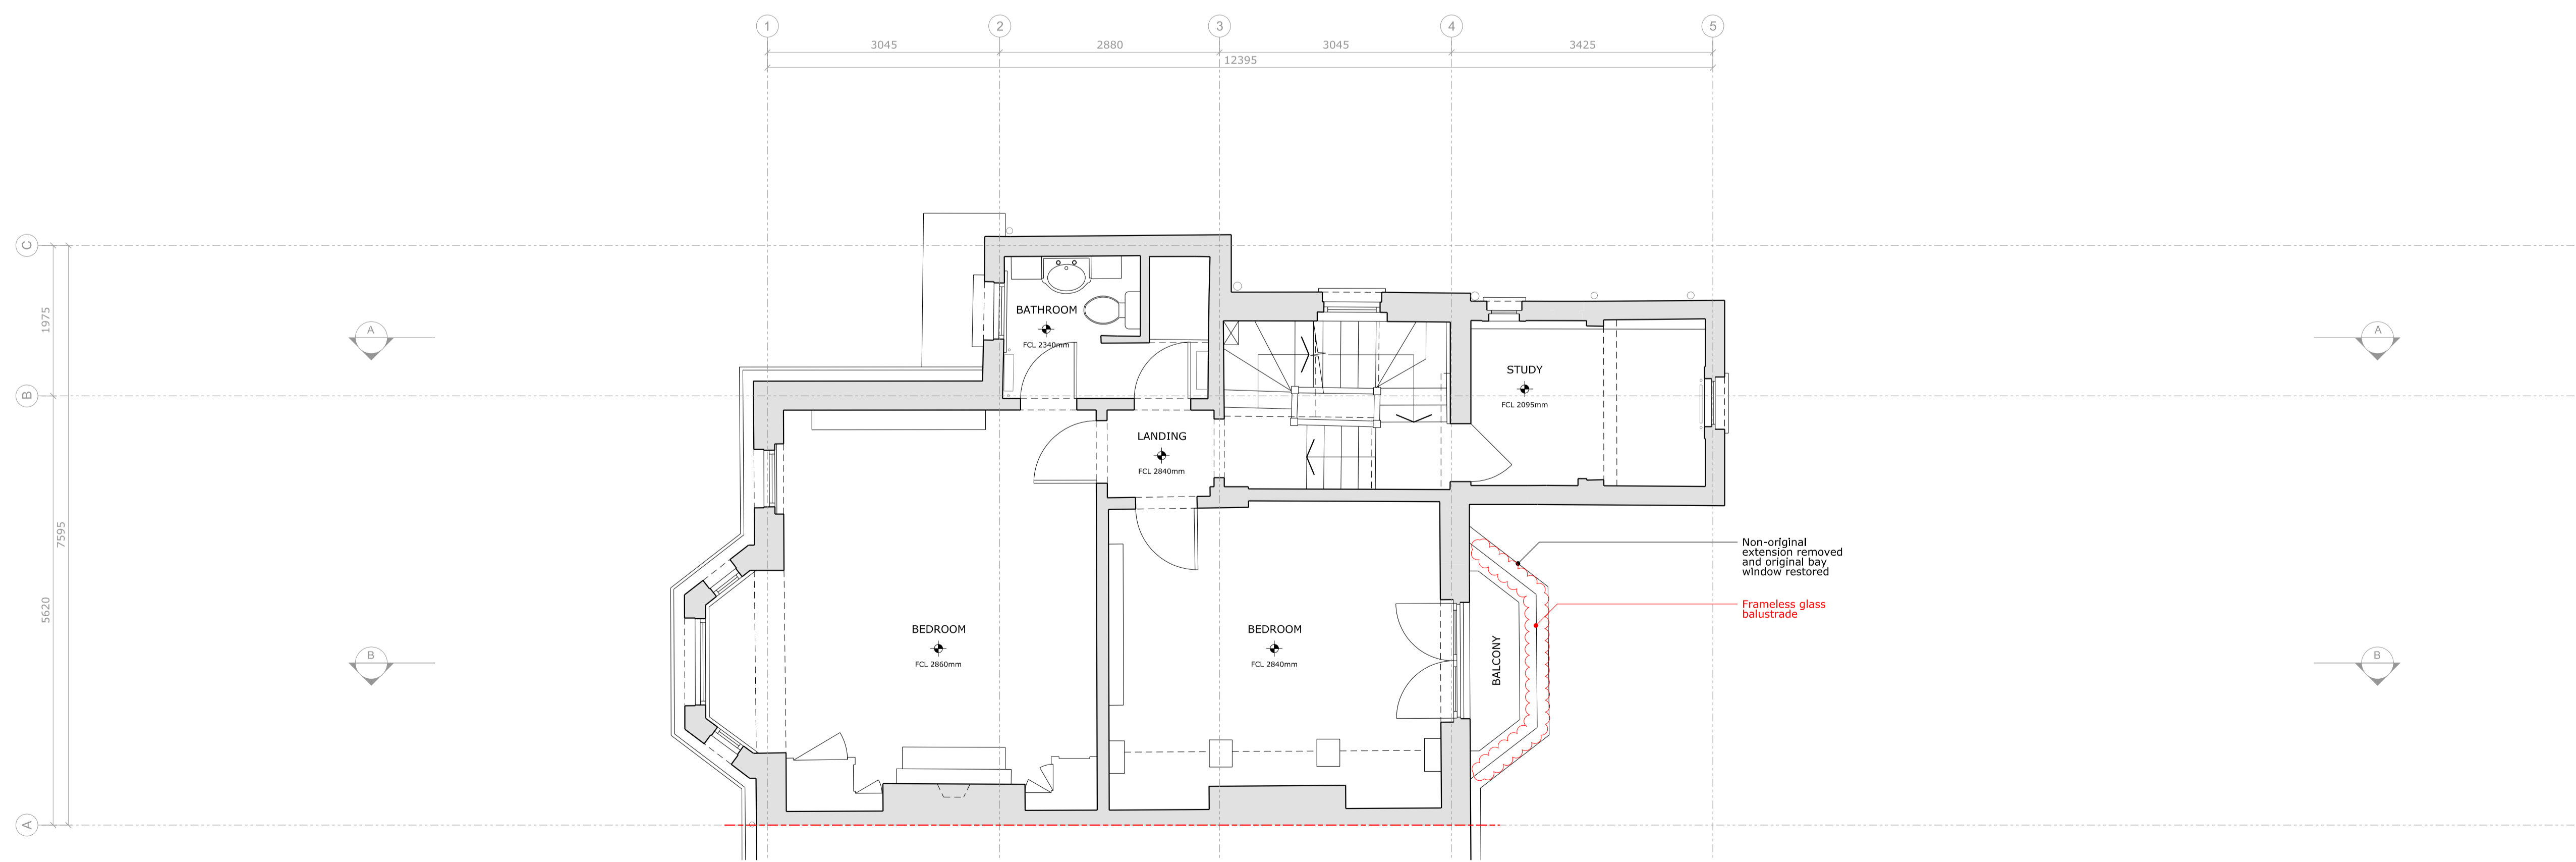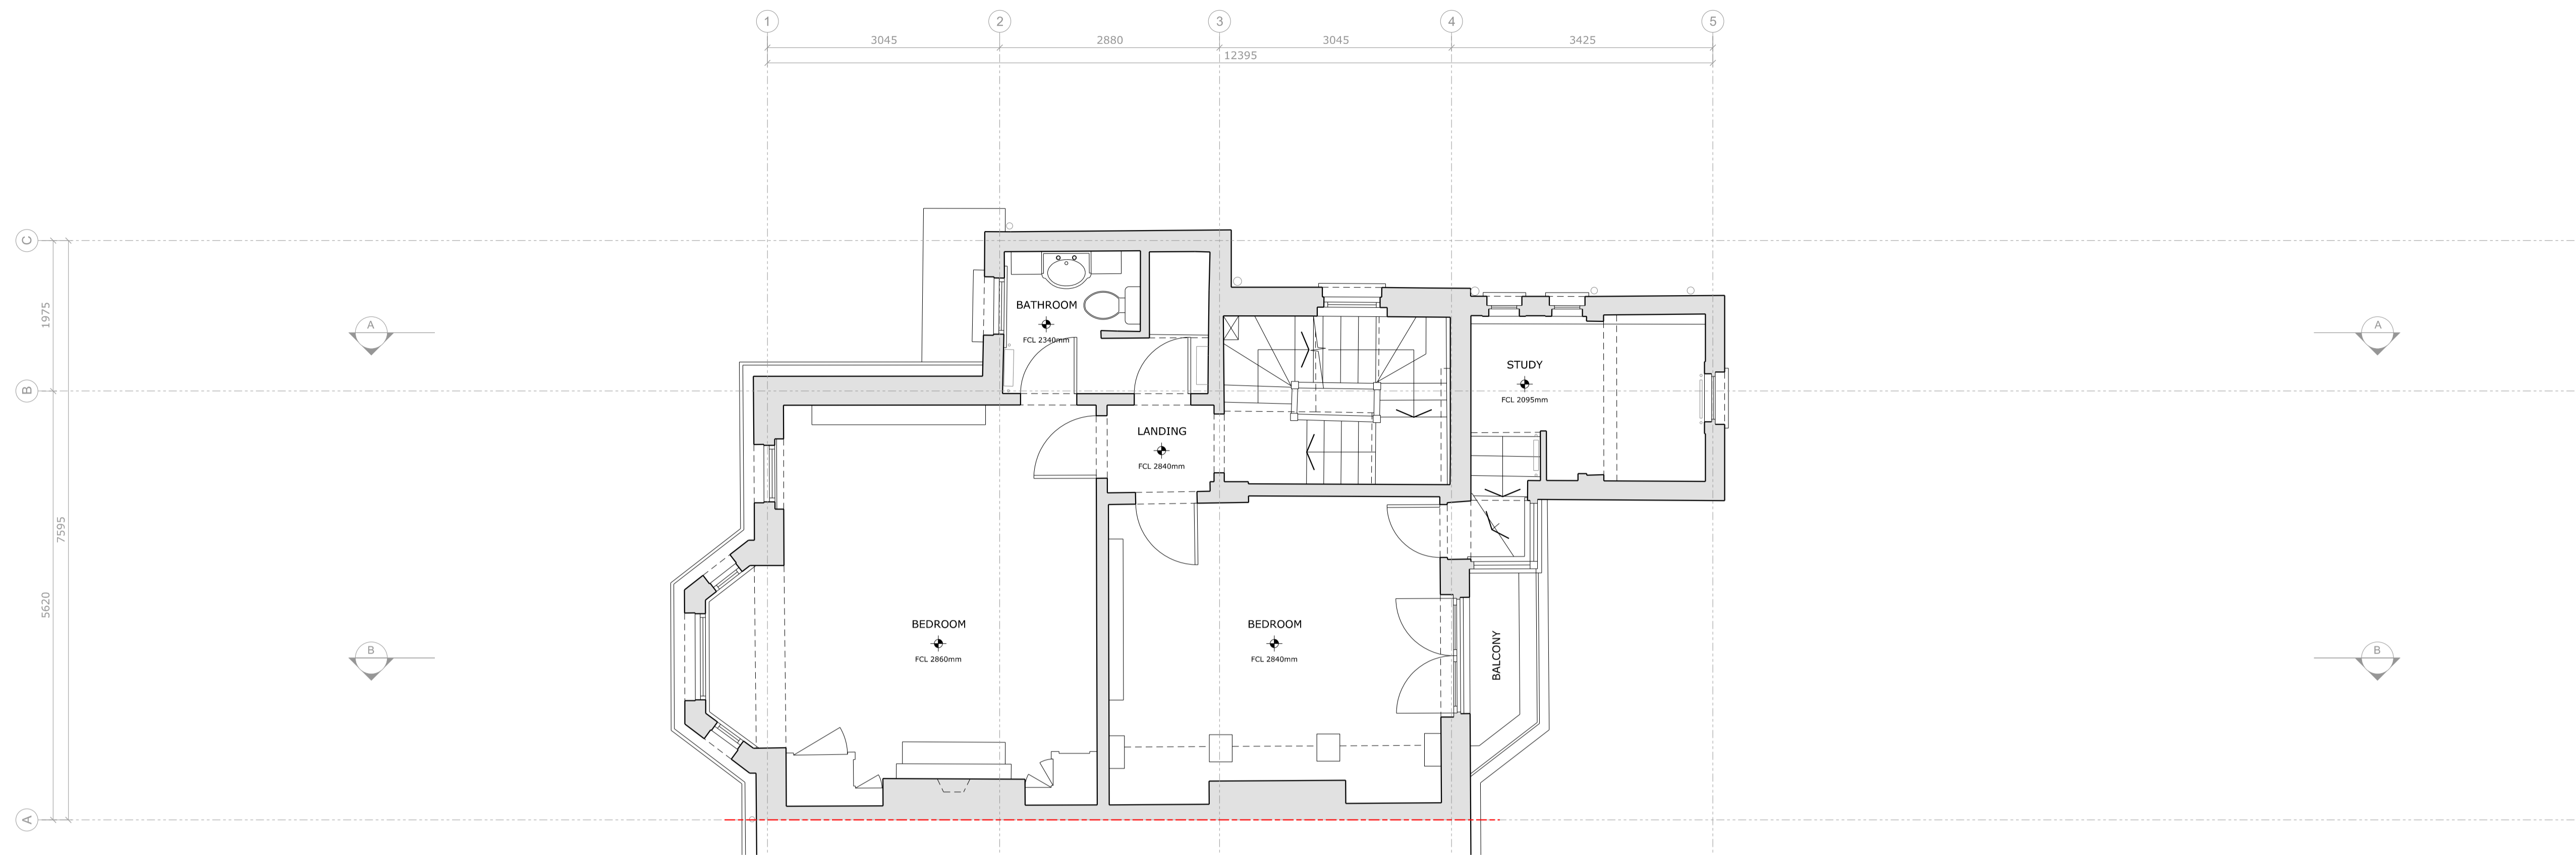


Project: 7 Well Road, Hampstead  
 Project reference: WEL  
 Project number: 321  
 Drawing title: Existing/Proposed Rear Elevation  
 Drawing number: A-321-WEL-021  
 Scale: 1:50@A1 / 1:100@A3  
 Date: September 2021  
 Status: Planning  
 Drawn: MD  
 Checked: AA  
 Revision: P


Revision #	Date	Amendment
P1	21.12.08	Planning Issue
P2	22.02.28	Planning Issue
P3	23.04.11	Glass Balustrade

- General Notes:
- All dimensions to be checked on site prior to construction or fabrication. Any discrepancies should be reported to the architect.
  - Where structural elements are shown this is for illustrative purposes only. All structural design to be carried out by suitably qualified structural engineer.
  - All drawings are indicative of architects visual requirements and show design intent only. All work is subject to change upon detail design.
  - All dimensions in mm unless otherwise specified. IF IN DOUBT ASK.
  - All work to conform to current building regulations and all current construction legislation, if divergences from statutory requirements are shown on the drawings these should be reported to the architect immediately.
  - All drawings are to be read in conjunction with specifications and drawings of all other consultants.
  - This drawing has been produced using survey information supplied by others, the accuracy of which dust can not guarantee. All dimensions are to be checked and confirmed onsite by the contractor prior to construction.

Key:  
 - - - - - Site Boundary

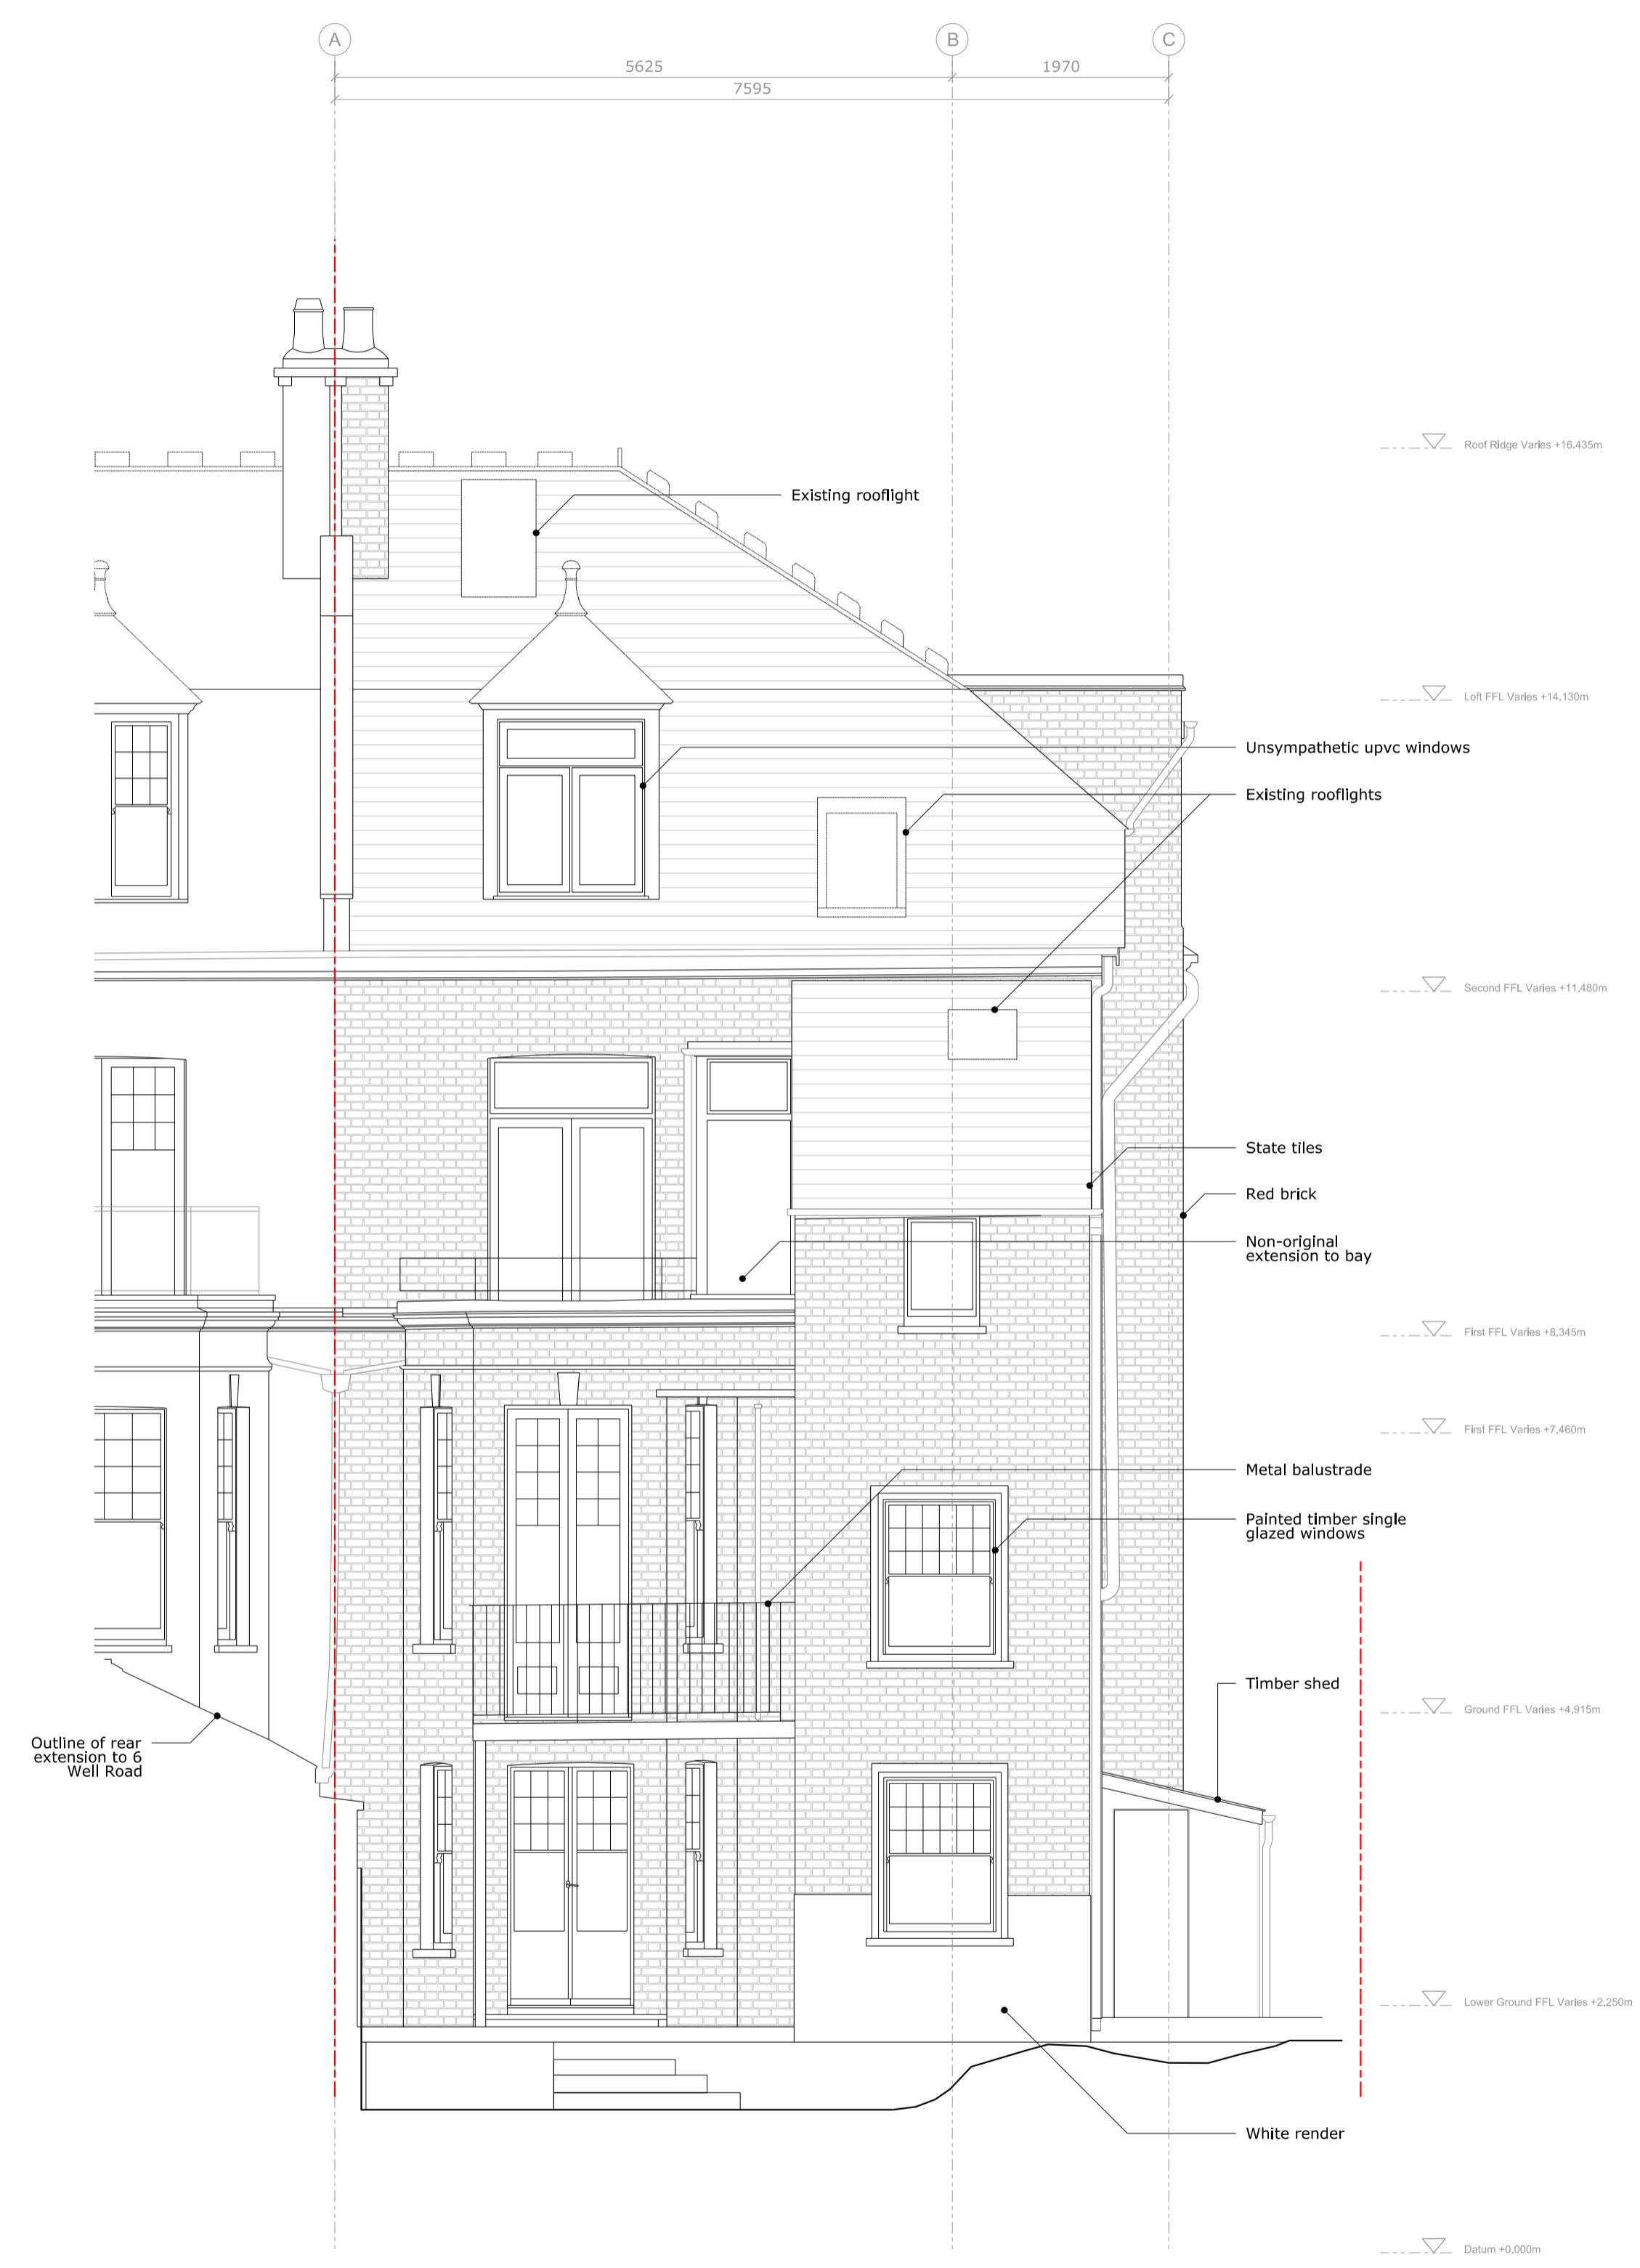

01 EXISTING REAR ELEVATION  
 1:50/1:100 A1/A3

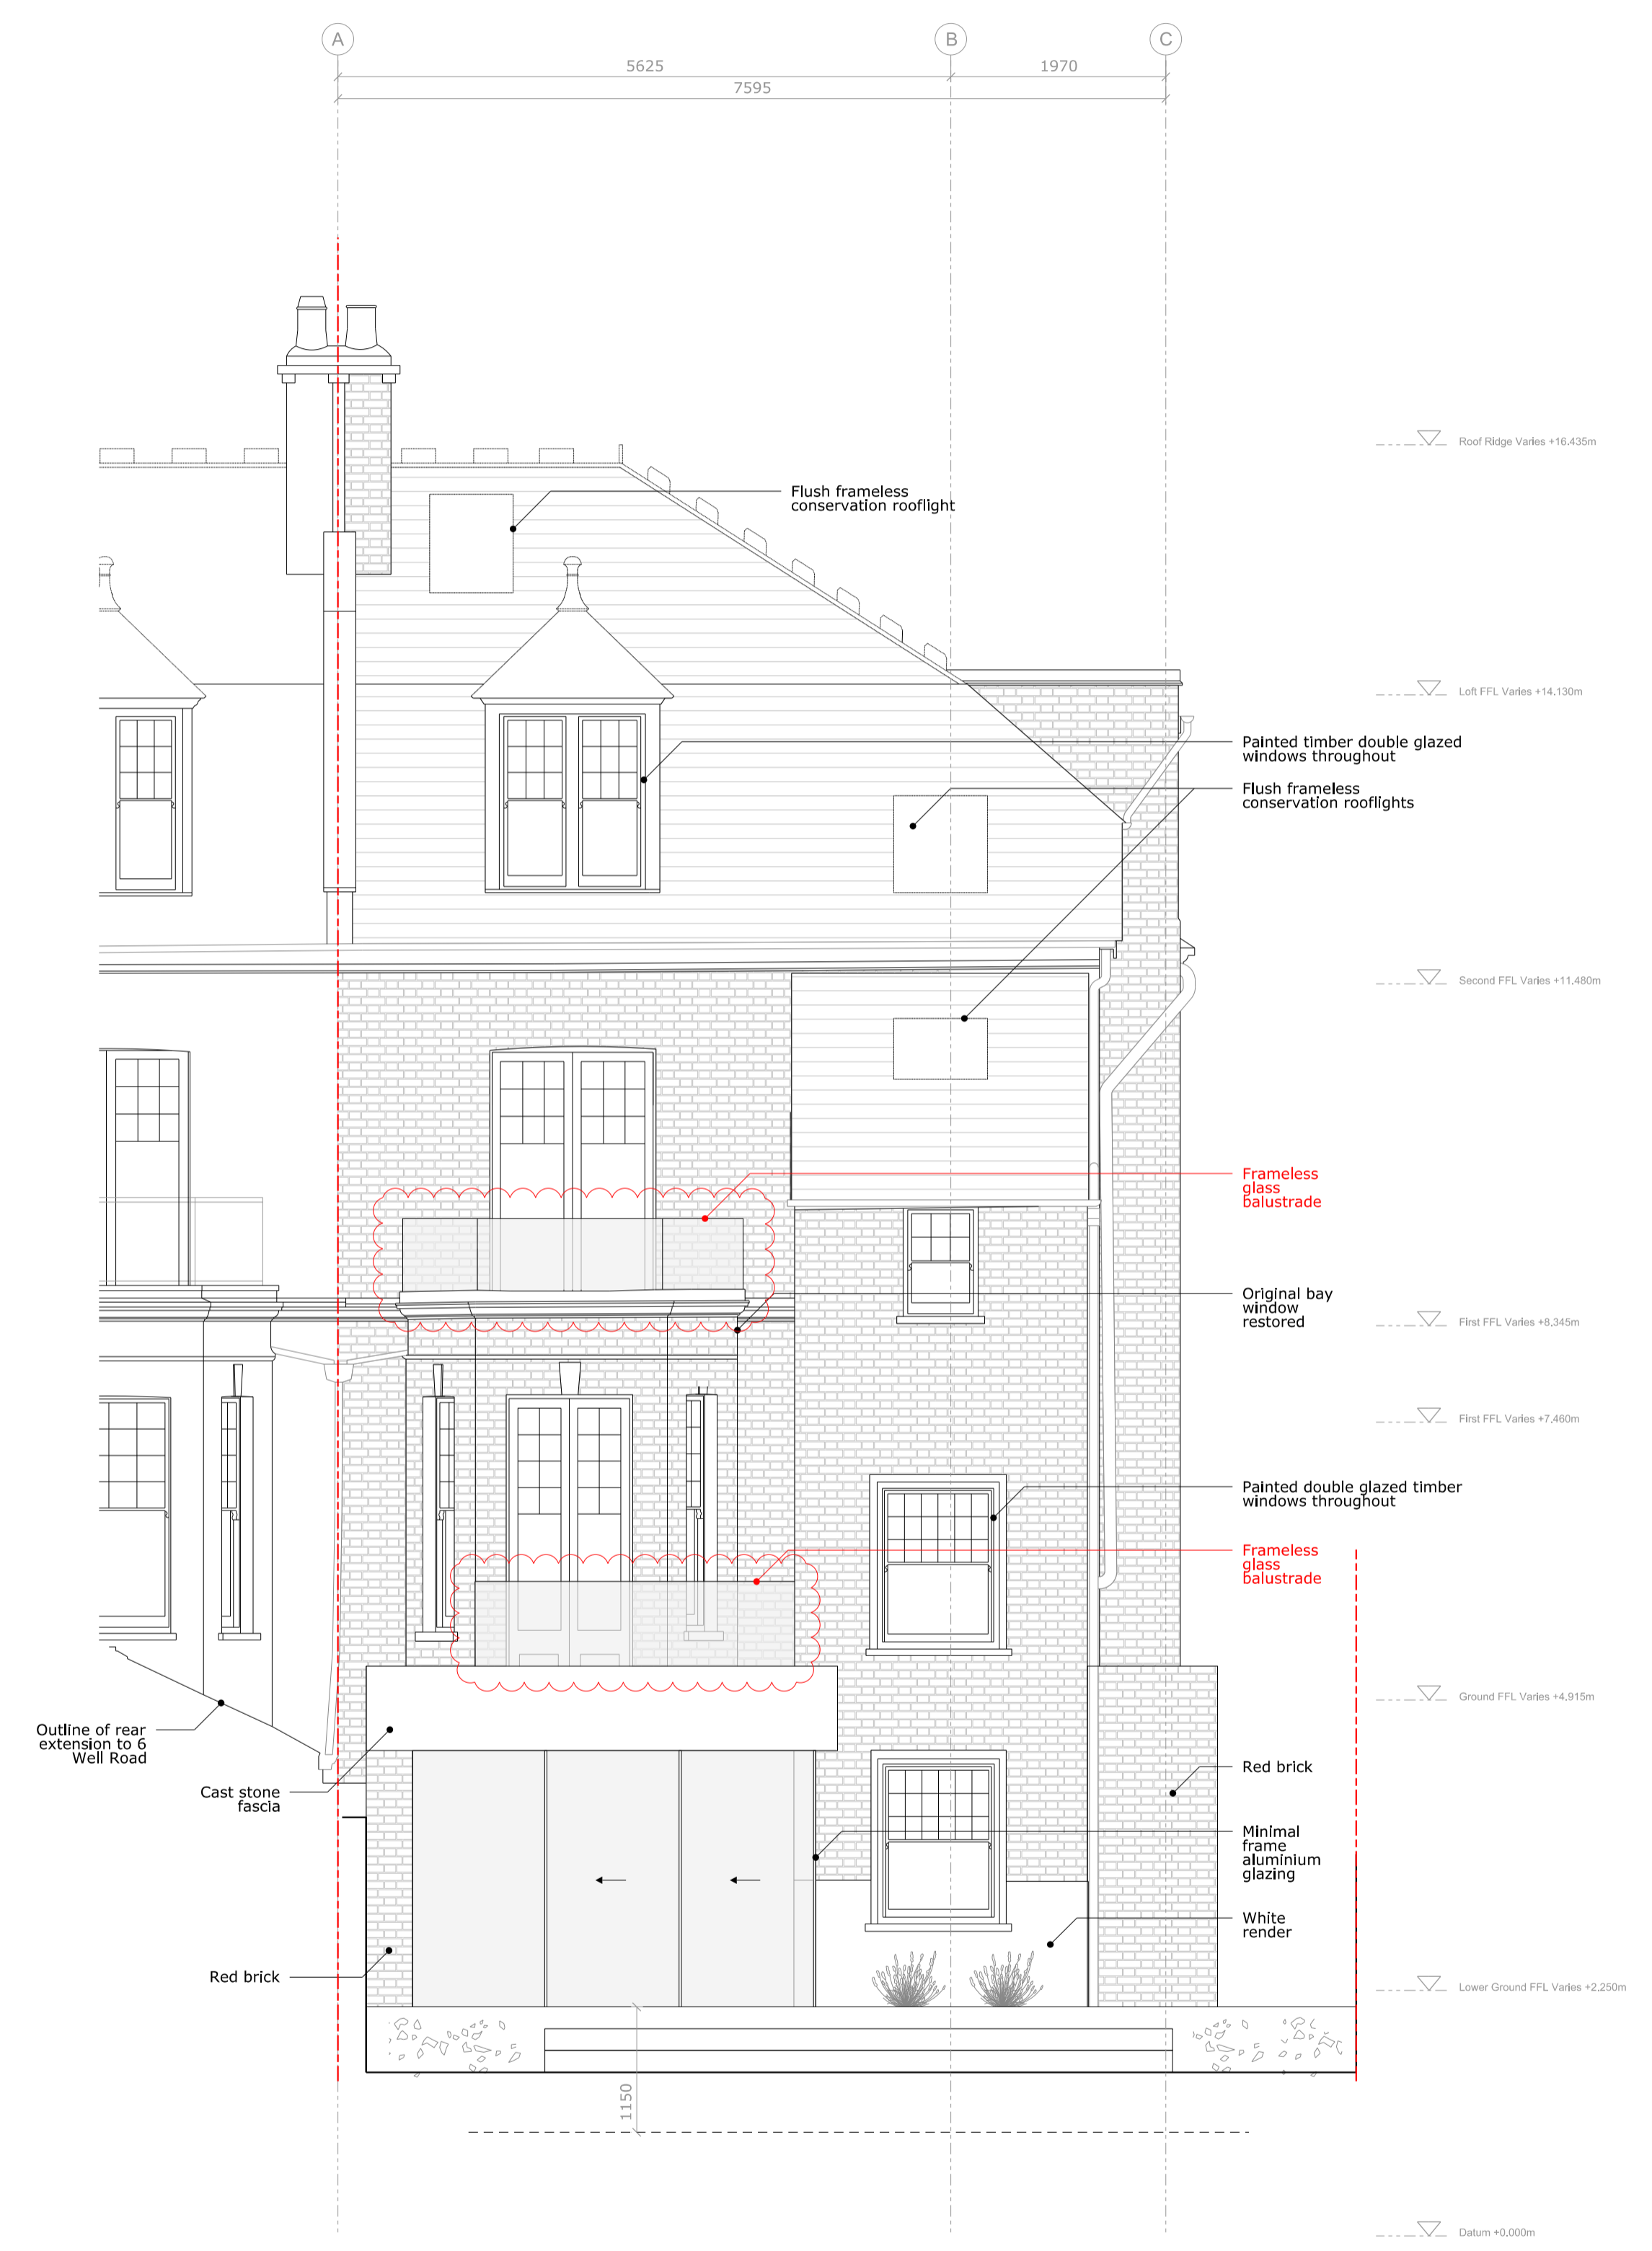

02 PROPOSED REAR ELEVATION  
 1:50/1:100 A1/A3





Project: 7 Well Road, Hampstead  
 Project reference: WEL  
 Project number: 321  
 Drawing title: Existing Section BB  
 Drawing number: A-321-WEL-032  
 Scale: 1:50@A1 / 1:100@A3  
 Date: September 2021  
 Status: Planning  
 Drawn: MD  
 Checked: AA  
 Revision: P


Revision #	Date	Amendment
P1	21.12.08	Planning Issue
P2	22.02.28	Planning Issue
P3	23.04.11	Glass Balustrade

- General Notes:
- All dimensions to be checked on site prior to construction or fabrication. Any discrepancies should be reported to the architect.
  - Where structural elements are shown this is for illustrative purposes only. All structural design to be carried out by suitably qualified structural engineer.
  - All drawings are indicative of architects visual requirements and show design intent only. All work is subject to change upon detail design.
  - All dimensions in mm unless otherwise specified. IF IN DOUBT ASK.
  - All work to conform to current building regulations and all current construction legislation, if divergences from statutory requirements are shown on the drawings these should be reported to the architect immediately.
  - All drawings are to be read in conjunction with specifications and drawings of all other consultants.
  - This drawing has been produced using survey information supplied by others, the accuracy of which dust can not guarantee. All dimensions are to be checked and confirmed onsite by the contractor prior to construction.

Key:  
--- Site Boundary



01 EXISTING SECTION BB  
 1:50/1:100 A1/A3

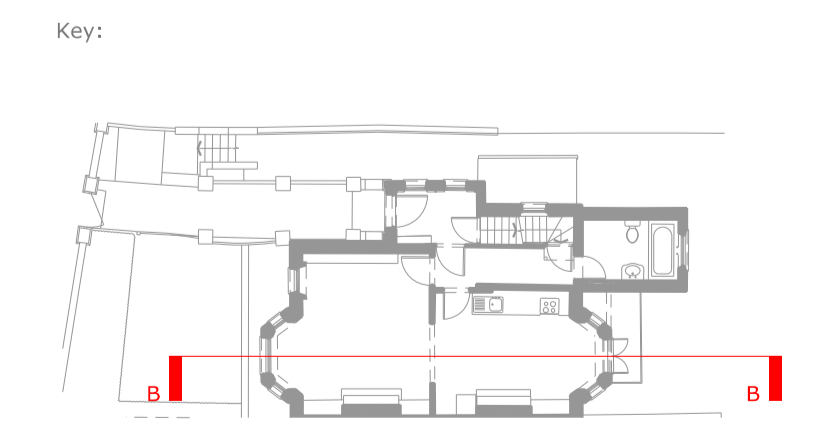


Project: 7 Well Road, Hampstead  
 Project reference: WEL  
 Project number: 321  
 Drawing title: Proposed Section BB  
 Drawing number: A-321-WEL-033  
 Scale: 1:50@A1 / 1:100@A3  
 Date: September 2021  
 Status: Planning  
 Drawn: MD  
 Checked: AA  
 Revision: P

Revision #	Date	Amendment
P1	21.12.08	Planning Issue
P2	22.02.28	Planning Issue
P3	23.04.11	Glass Balustrade

- General Notes:
- All dimensions to be checked on site prior to construction or fabrication. Any discrepancies should be reported to the architect.
  - Where structural elements are shown this is for illustrative purposes only. All structural design to be carried out by suitably qualified structural engineer.
  - All drawings are indicative of architects visual requirements and show design intent only. All work is subject to change upon detail design.
  - All dimensions in mm unless otherwise specified. IF IN DOUBT ASK.
  - All work to conform to current building regulations and all current construction legislation, if divergences from statutory requirements are shown on the drawings these should be reported to the architect immediately.
  - All drawings are to be read in conjunction with specifications and drawings of all other consultants.
  - This drawing has been produced using survey information supplied by others, the accuracy of which dust can not guarantee. All dimensions are to be checked and confirmed onsite by the contractor prior to construction.

Key:  
 --- Site Boundary

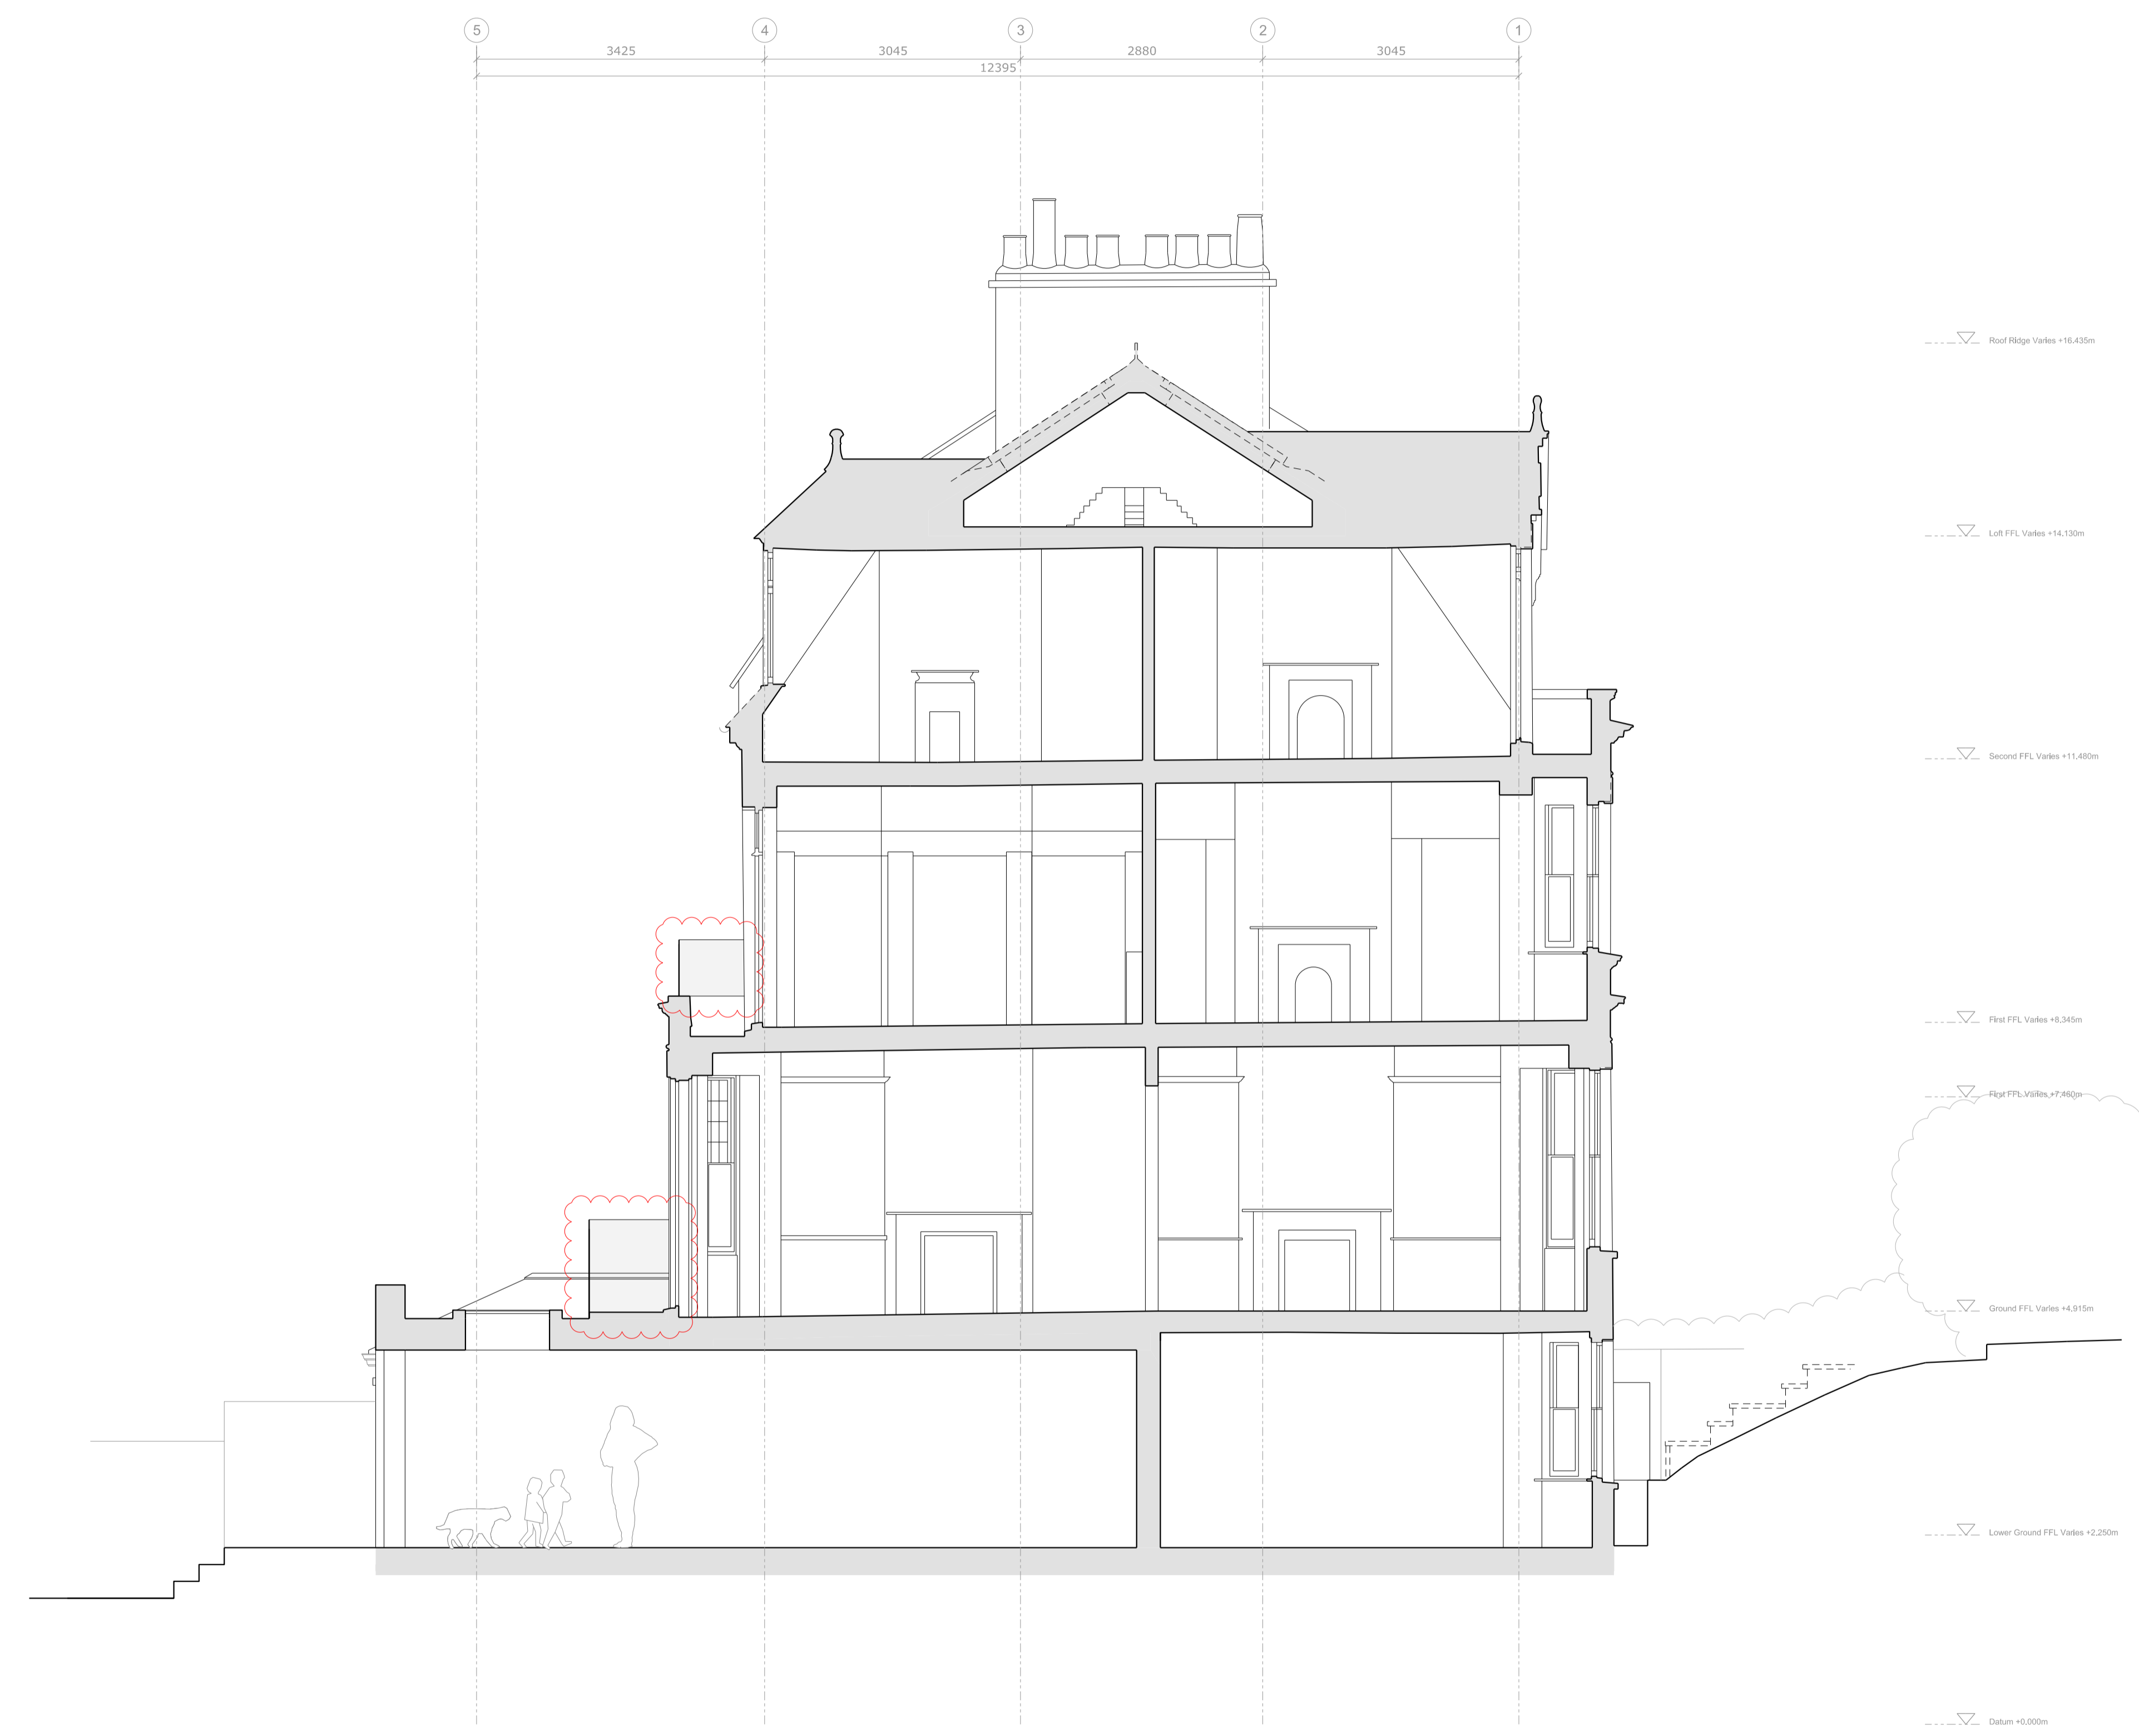

01 PROPOSED SECTION BB  
 1:50/1:100 A1/A3

