



These plans are project and site specific and shall only be used for their intended purpose unless otherwise permitted in written consent of Brian O'Reilly Architects

All dimensions shown are indicative and must be double checked on site by the contractor. Any inconsistencies found should be reported to Brian O'Reilly Architects

DO NOT SCALE FROM THE DRAWING

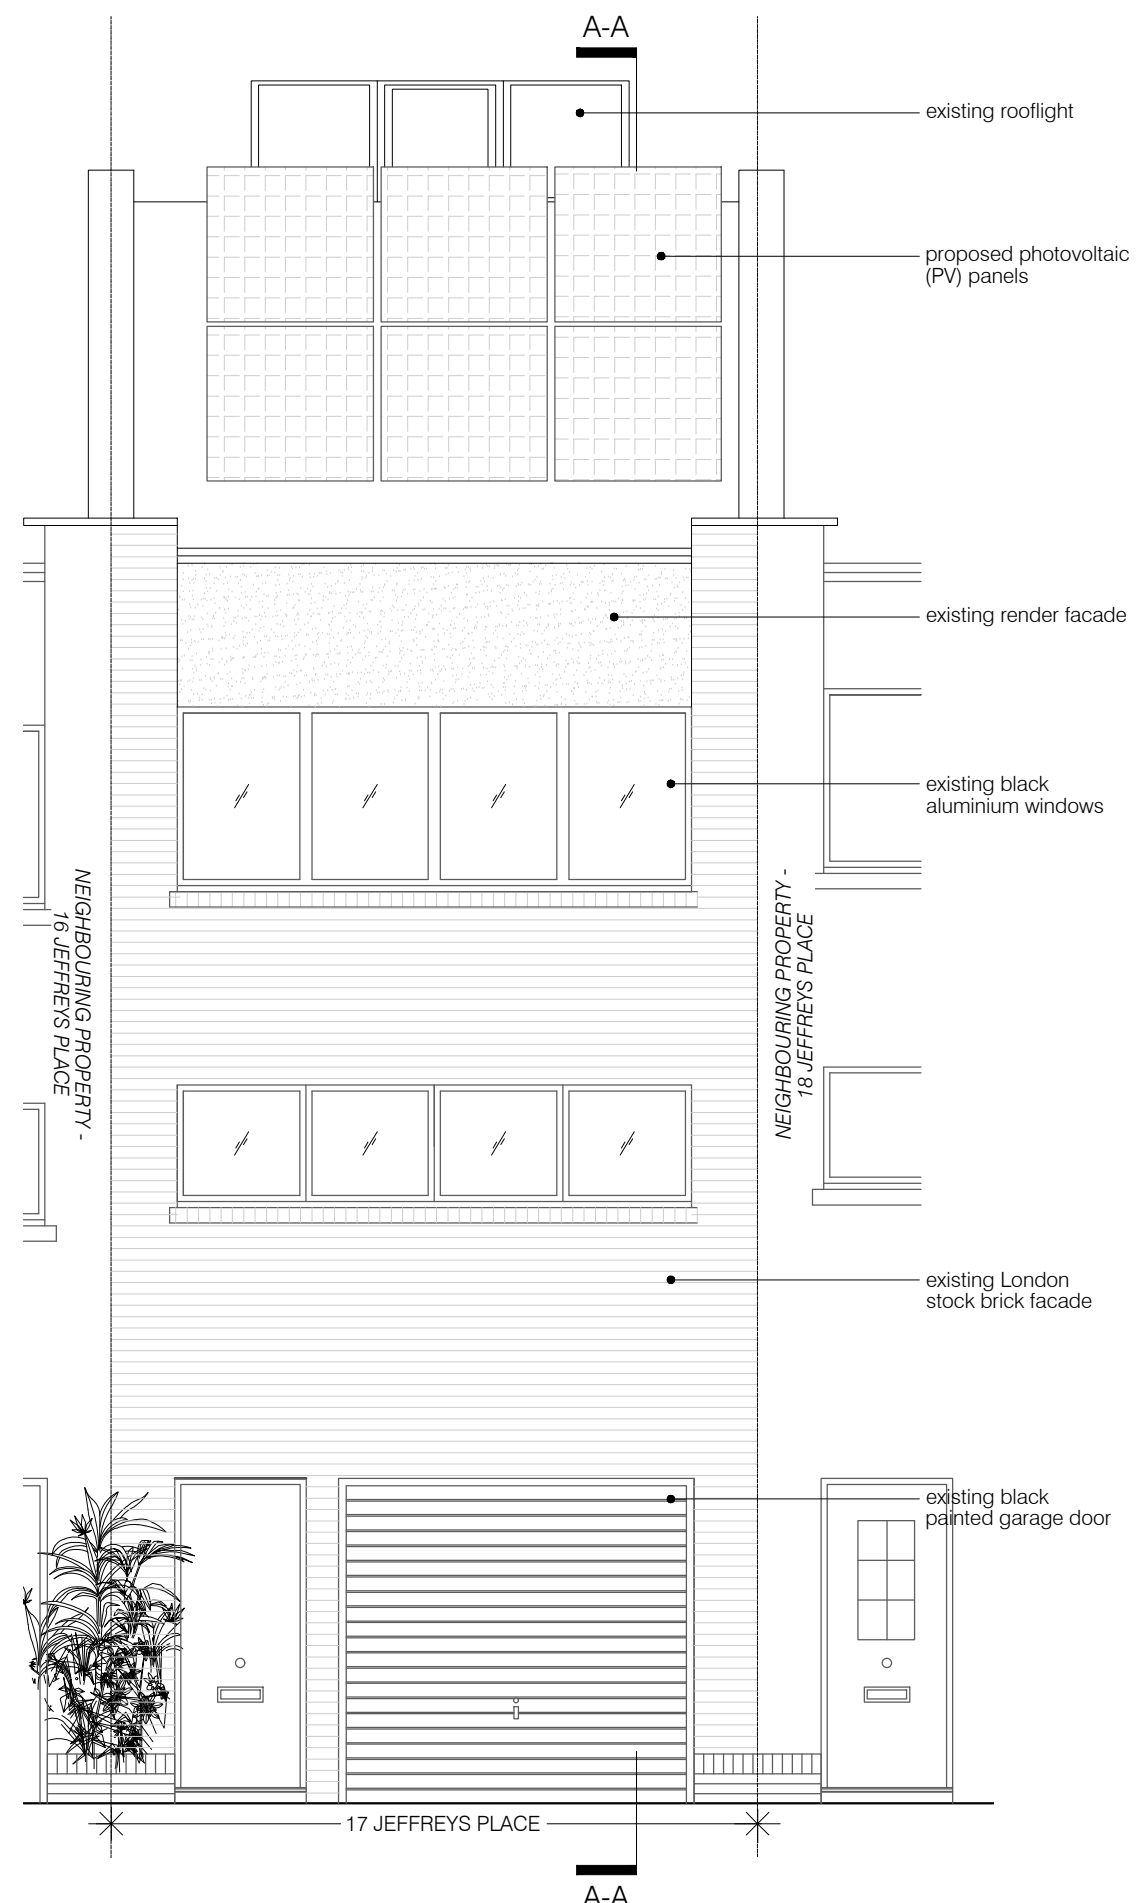

01 PROPOSED FRONT ELEVATION
scale 1:50

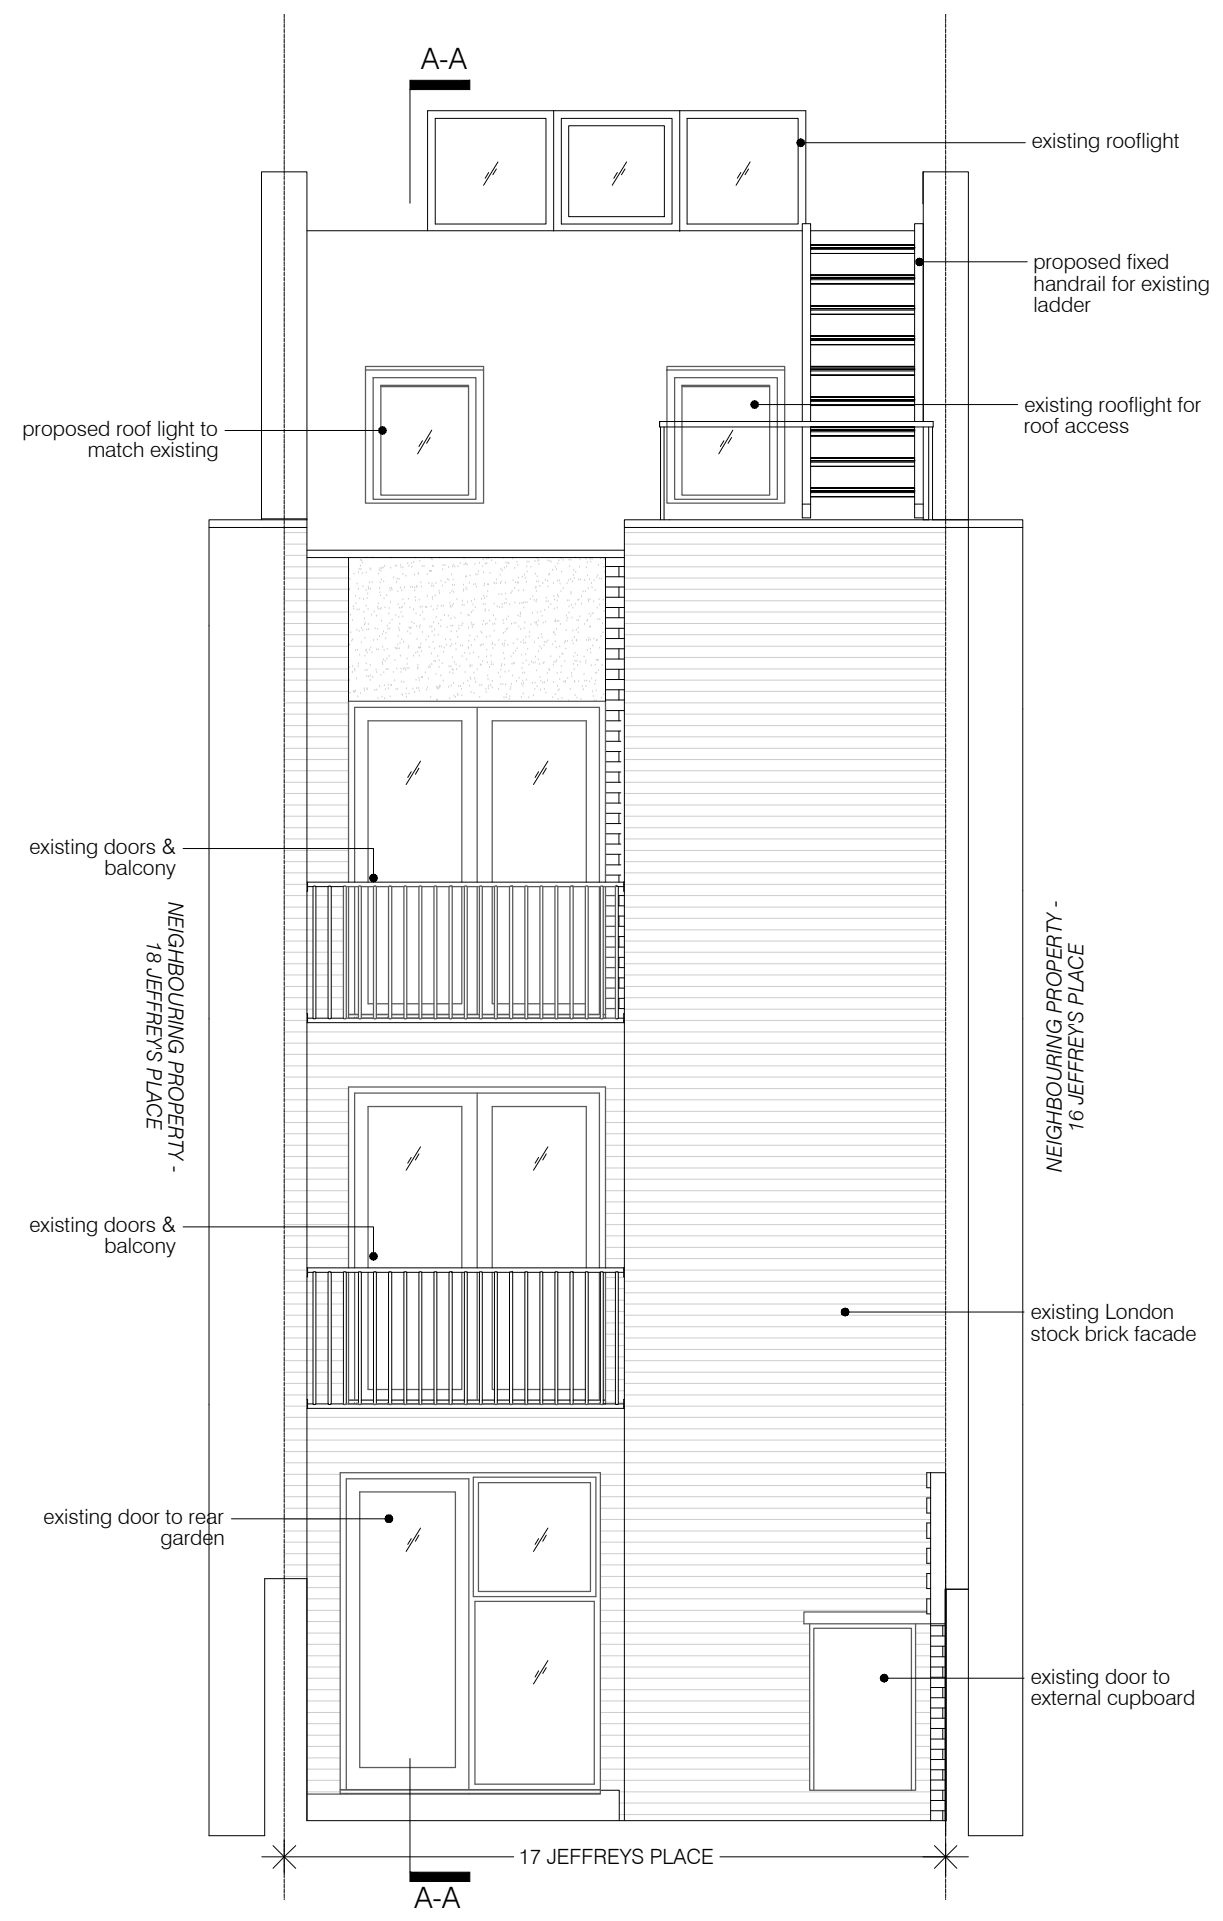

02 PROPOSED REAR ELEVATION
scale 1:50

project	status / number	scale
17 JEFFREYS PLACE, LONDON NW1 9PP	PROPOSED/558-200-P	1:50 @ A3
BRIAN O'REILLY ARCHITECTS	drawing	date
31 Oval Road, London, NW1 7EA +44 (0)20 7267 1184 www.brianoreillyarchitects.com mail@brianoreillyarchitects.com	PROPOSED FRONT & REAR ELEVATION	11.4.2023