


These plans are project and site specific and shall only be used for their intended purpose unless otherwise permitted in written consent of Brian O'Reilly Architects
 All dimensions shown are indicative and must be double checked on site by the contractor. Any inconsistencies found must be reported to Brian O'Reilly Architects
 DO NOT SCALE FROM THE DRAWING

01 PROPOSED SECOND FLOOR PLAN
 scale 1:50



02 PROPOSED THIRD FLOOR PLAN
 scale 1:50

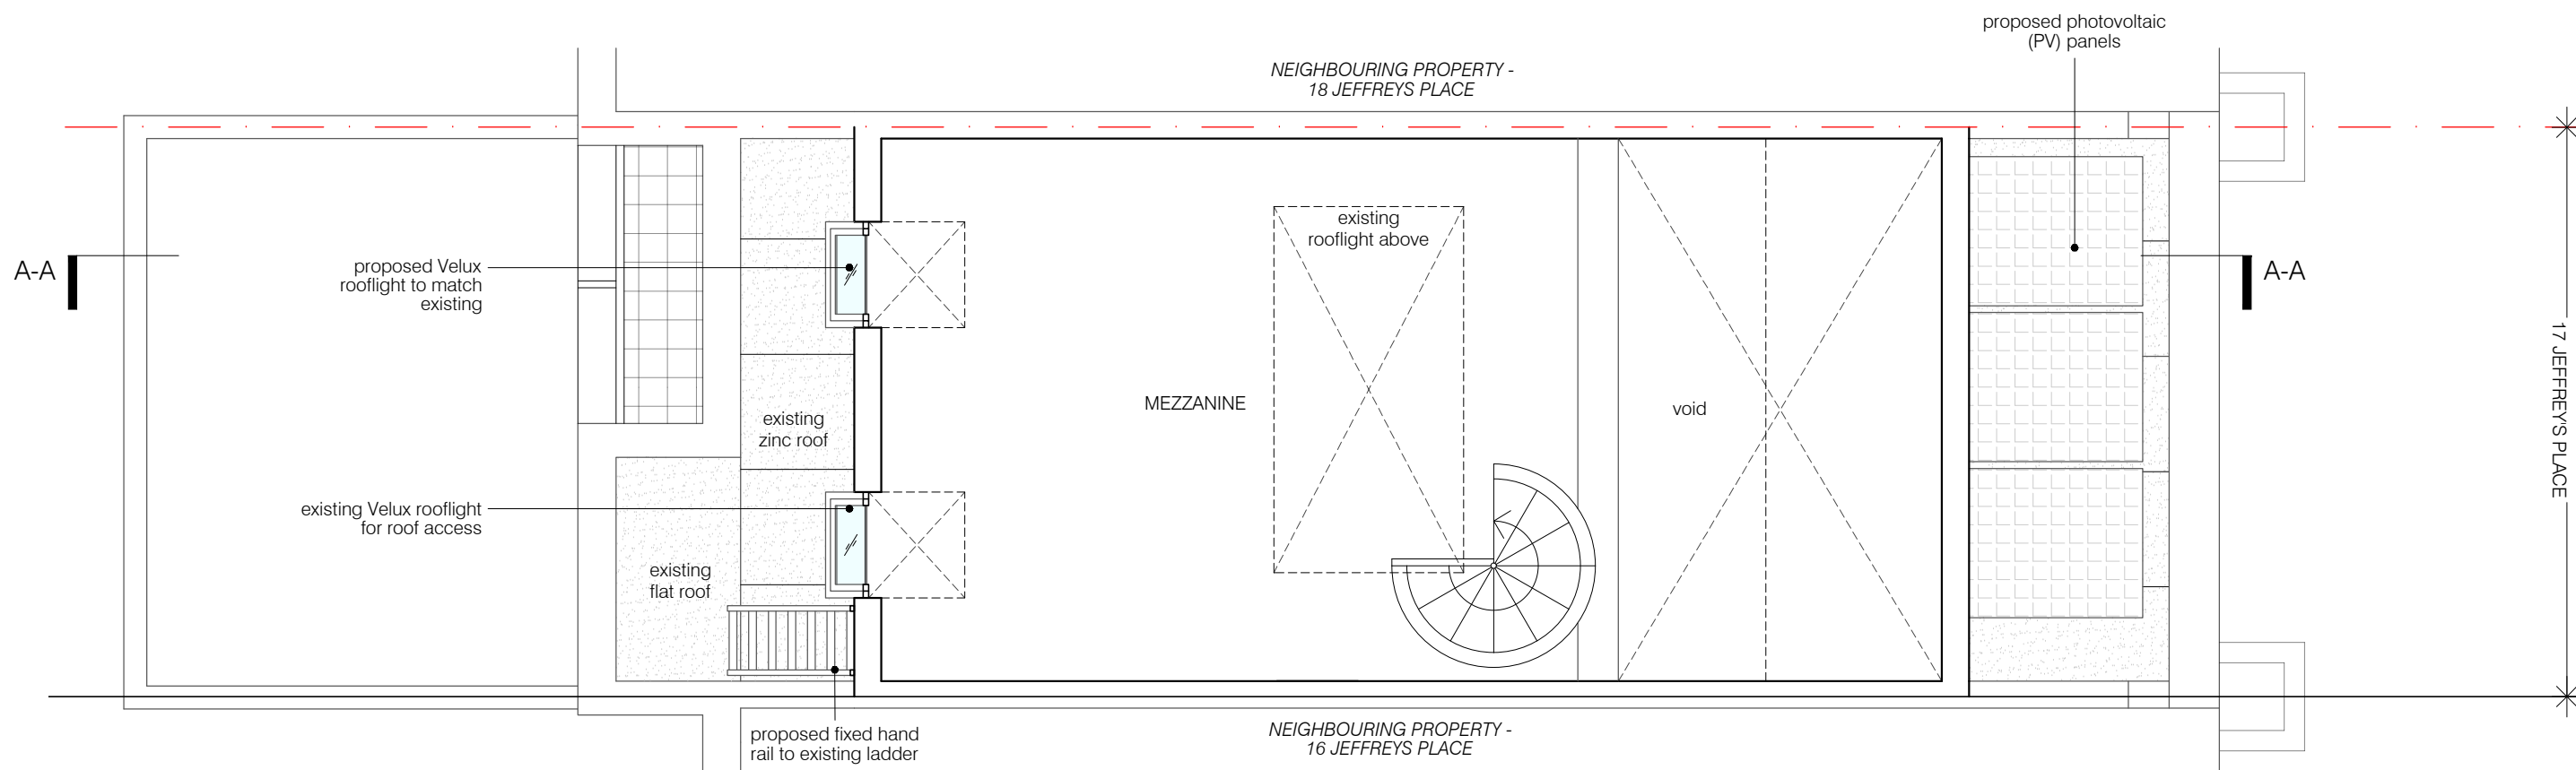

project
 17 JEFFREYS PLACE, LONDON NW1 9PP

BRIAN O'REILLY ARCHITECTS
 31 Oval Road, London, NW1 7EA +44 (0)20 7267 1184
 www.brianoreillyarchitects.com mail@brianoreillyarchitects.com

status / number
 PROPOSED/553-102-P 1:50 @ A3

drawing
 PROPOSED SECOND & THIRD FLOOR PLAN
 date
 11.4.2023