


No.	Description	Date
2	Revision 2	26.4.23

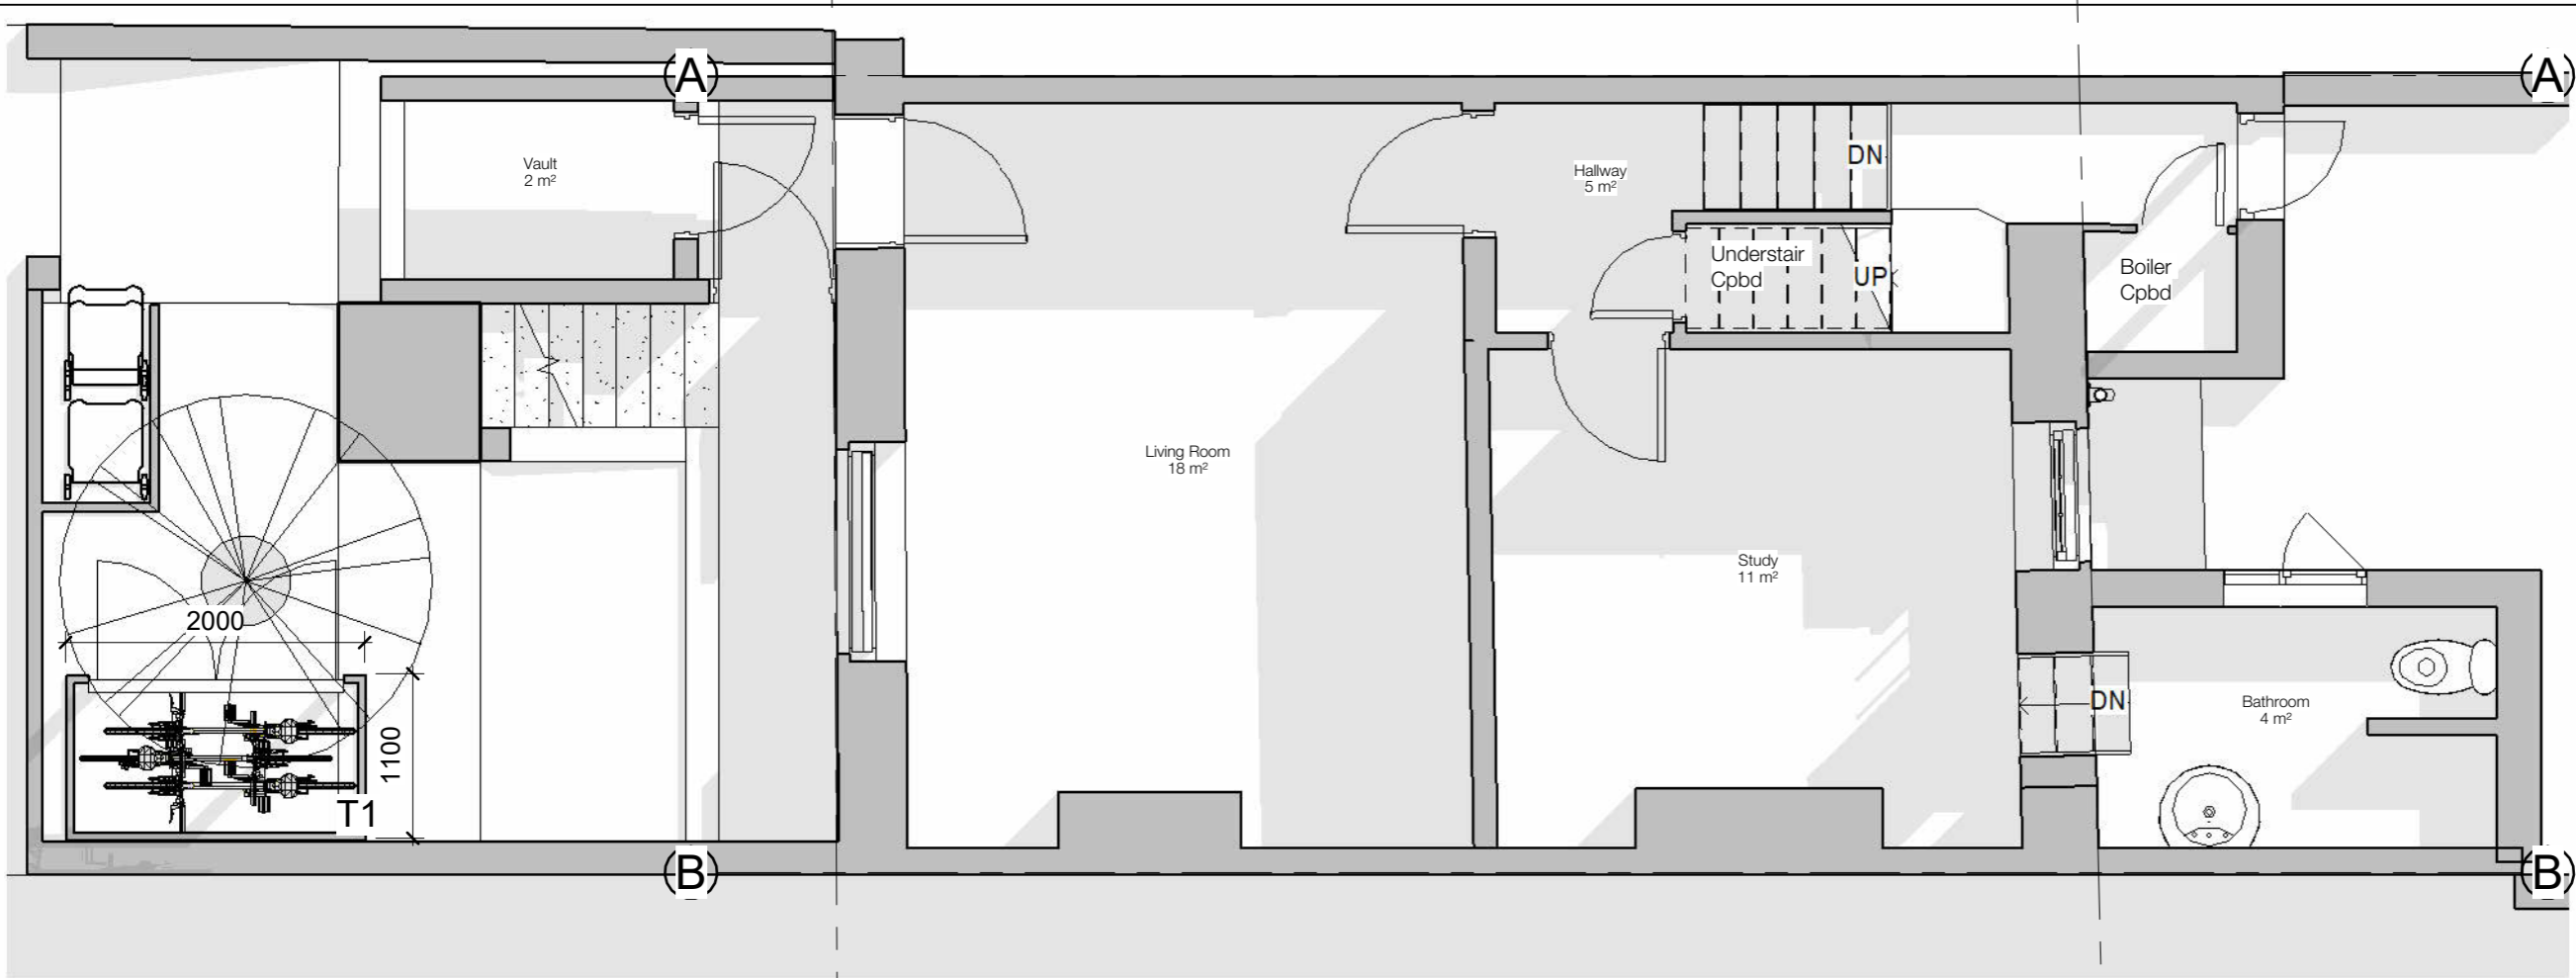

Living green roof
Sedum plant Species


1. Sedum album, Flowering Period: June-Aug
Approx. Height: 10cm
2. Sedum sexangulare, Flowering Period: July-Aug
Approx. Height: 8cm
3. Sedum floriferum, Flowering Period: July-Aug
Approx. Height: 10cm
4. Sedum hybridum, 'Czar's Gold' Flowering Period: May-Aug, Approx. Height: 15cm

Maintenance schedule
Spring
Remove weeds by hand pulling only
Apply slow release granular fertiliser at a rate of 50gsm
Generally inspect vegetation area and monitor poor growth areas
Insert cuttings from good growth areas into bad growth areas


Summer
During periods of no rain for 3 weeks irrigate green roof every other day.

Autumn
Remove weeds by hand pulling only
Clear debris from drainage outlets
Generally inspect vegetation area and monitor poor growth areas
Cut back dead stalks or dying vegetation
Insert cuttings from good growth areas into bad growth areas


1 -1 Lower Ground Floor - Proposed 1.50
1 : 50

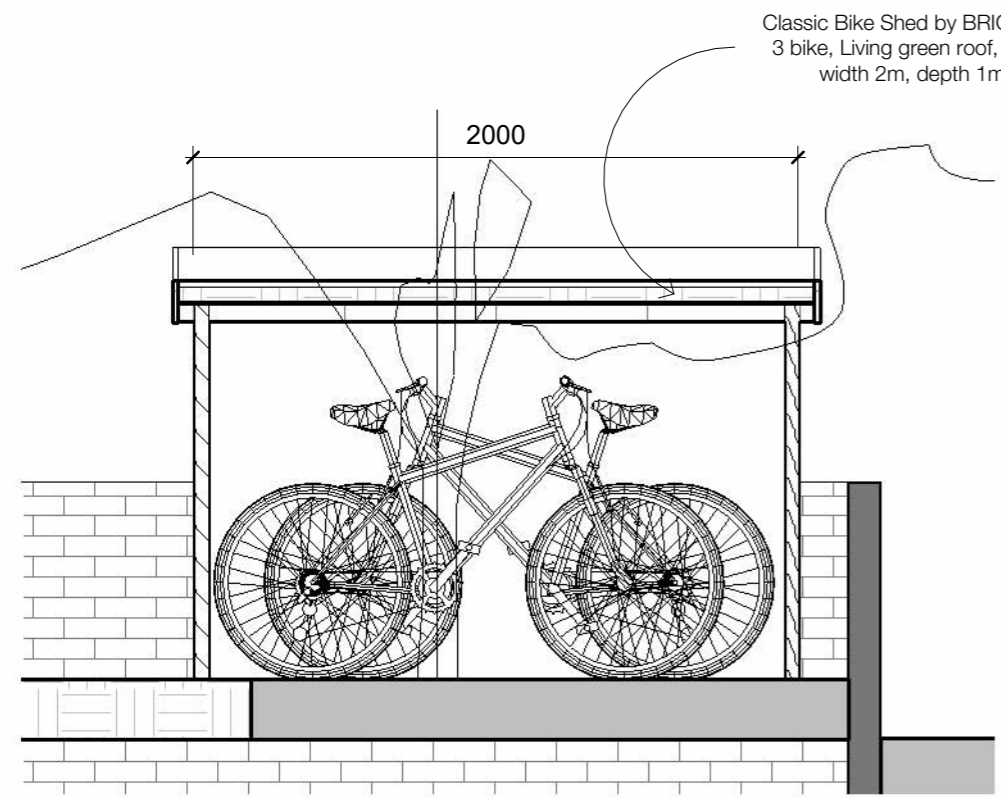


2 Elevation
1 : 25

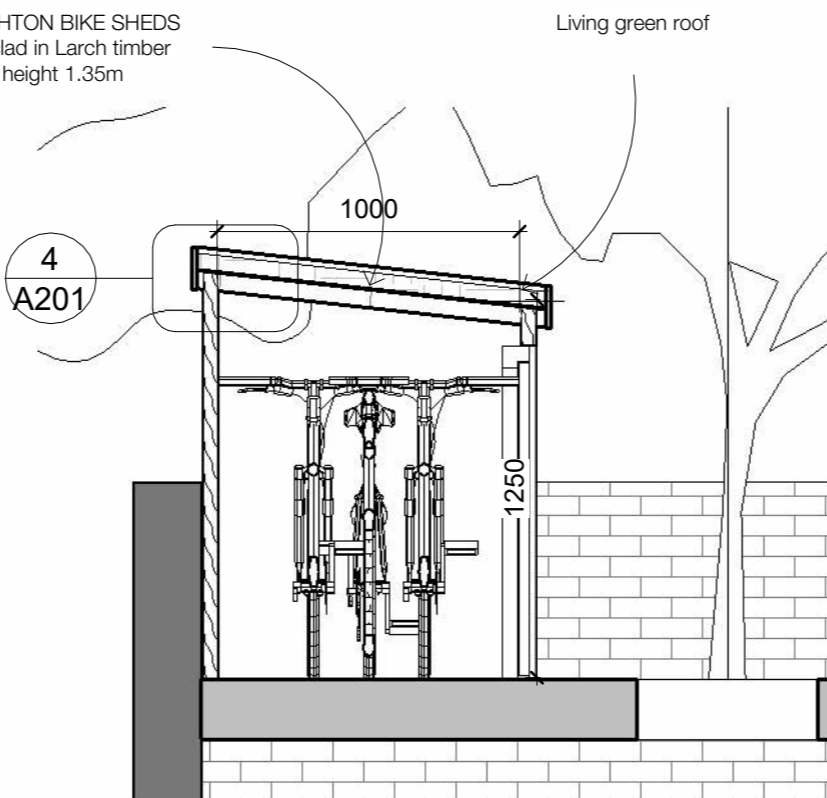

3 Section
1 : 25

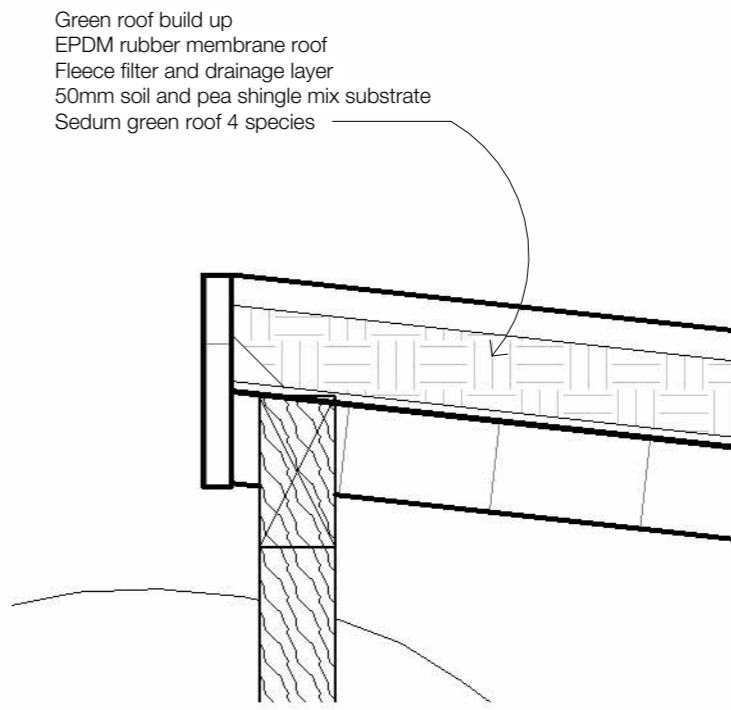

4 Section - Callout 1
1 : 5

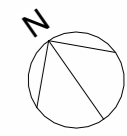

FELIXDB

12 Chichester Road
London NW6 5QN
t. 07966264656
felix@felixdb.co.uk

TITLE
PROPOSED BIKE SHED

PROJECT
118 Torriano Avenue NW5 2RY

CLIENT Hamed & Fleur

F.P 26/04/2023 17:44:32


PROJECT NUMBER 118T-

SCALE (@ A3) As indicated

DRAWING NUMBER REV

FDB-118T- A201	2
----------------	---

No.	Description	Date
2	Revision 2	26.4.23

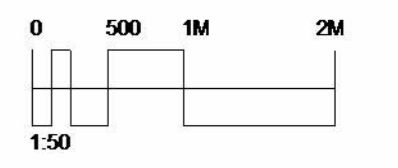

FELIXDB

12 Chichester Road
 London NW6 5QN
 t. 07966264656
 felix@felixdb.co.uk

TITLE
 PROPOSED BIKE SHED ELEVATION

PROJECT
 118 Torriano Avenue NW5 2RY

CLIENT Hamed & Fleur

F.P 26/04/2023 17:44:34

PROJECT NUMBER 118T-

SCALE (@ A3) 1 : 50

DRAWING NUMBER REV

FDB-118T- A303	2
----------------	---

1 Front Elevation - Proposed
 1 : 50

Classic Bike Shed by BRIGHTON BIKE SHEDS
 3 bikes, Living green roof, clad in Larch timber
 width 2m depth 1m height 1.35m

2 3D FRONT PROPOSED perspective