


- Legend:
- 1 - Timber framed windows
 - 2 - Natural slate to dormer cheeks

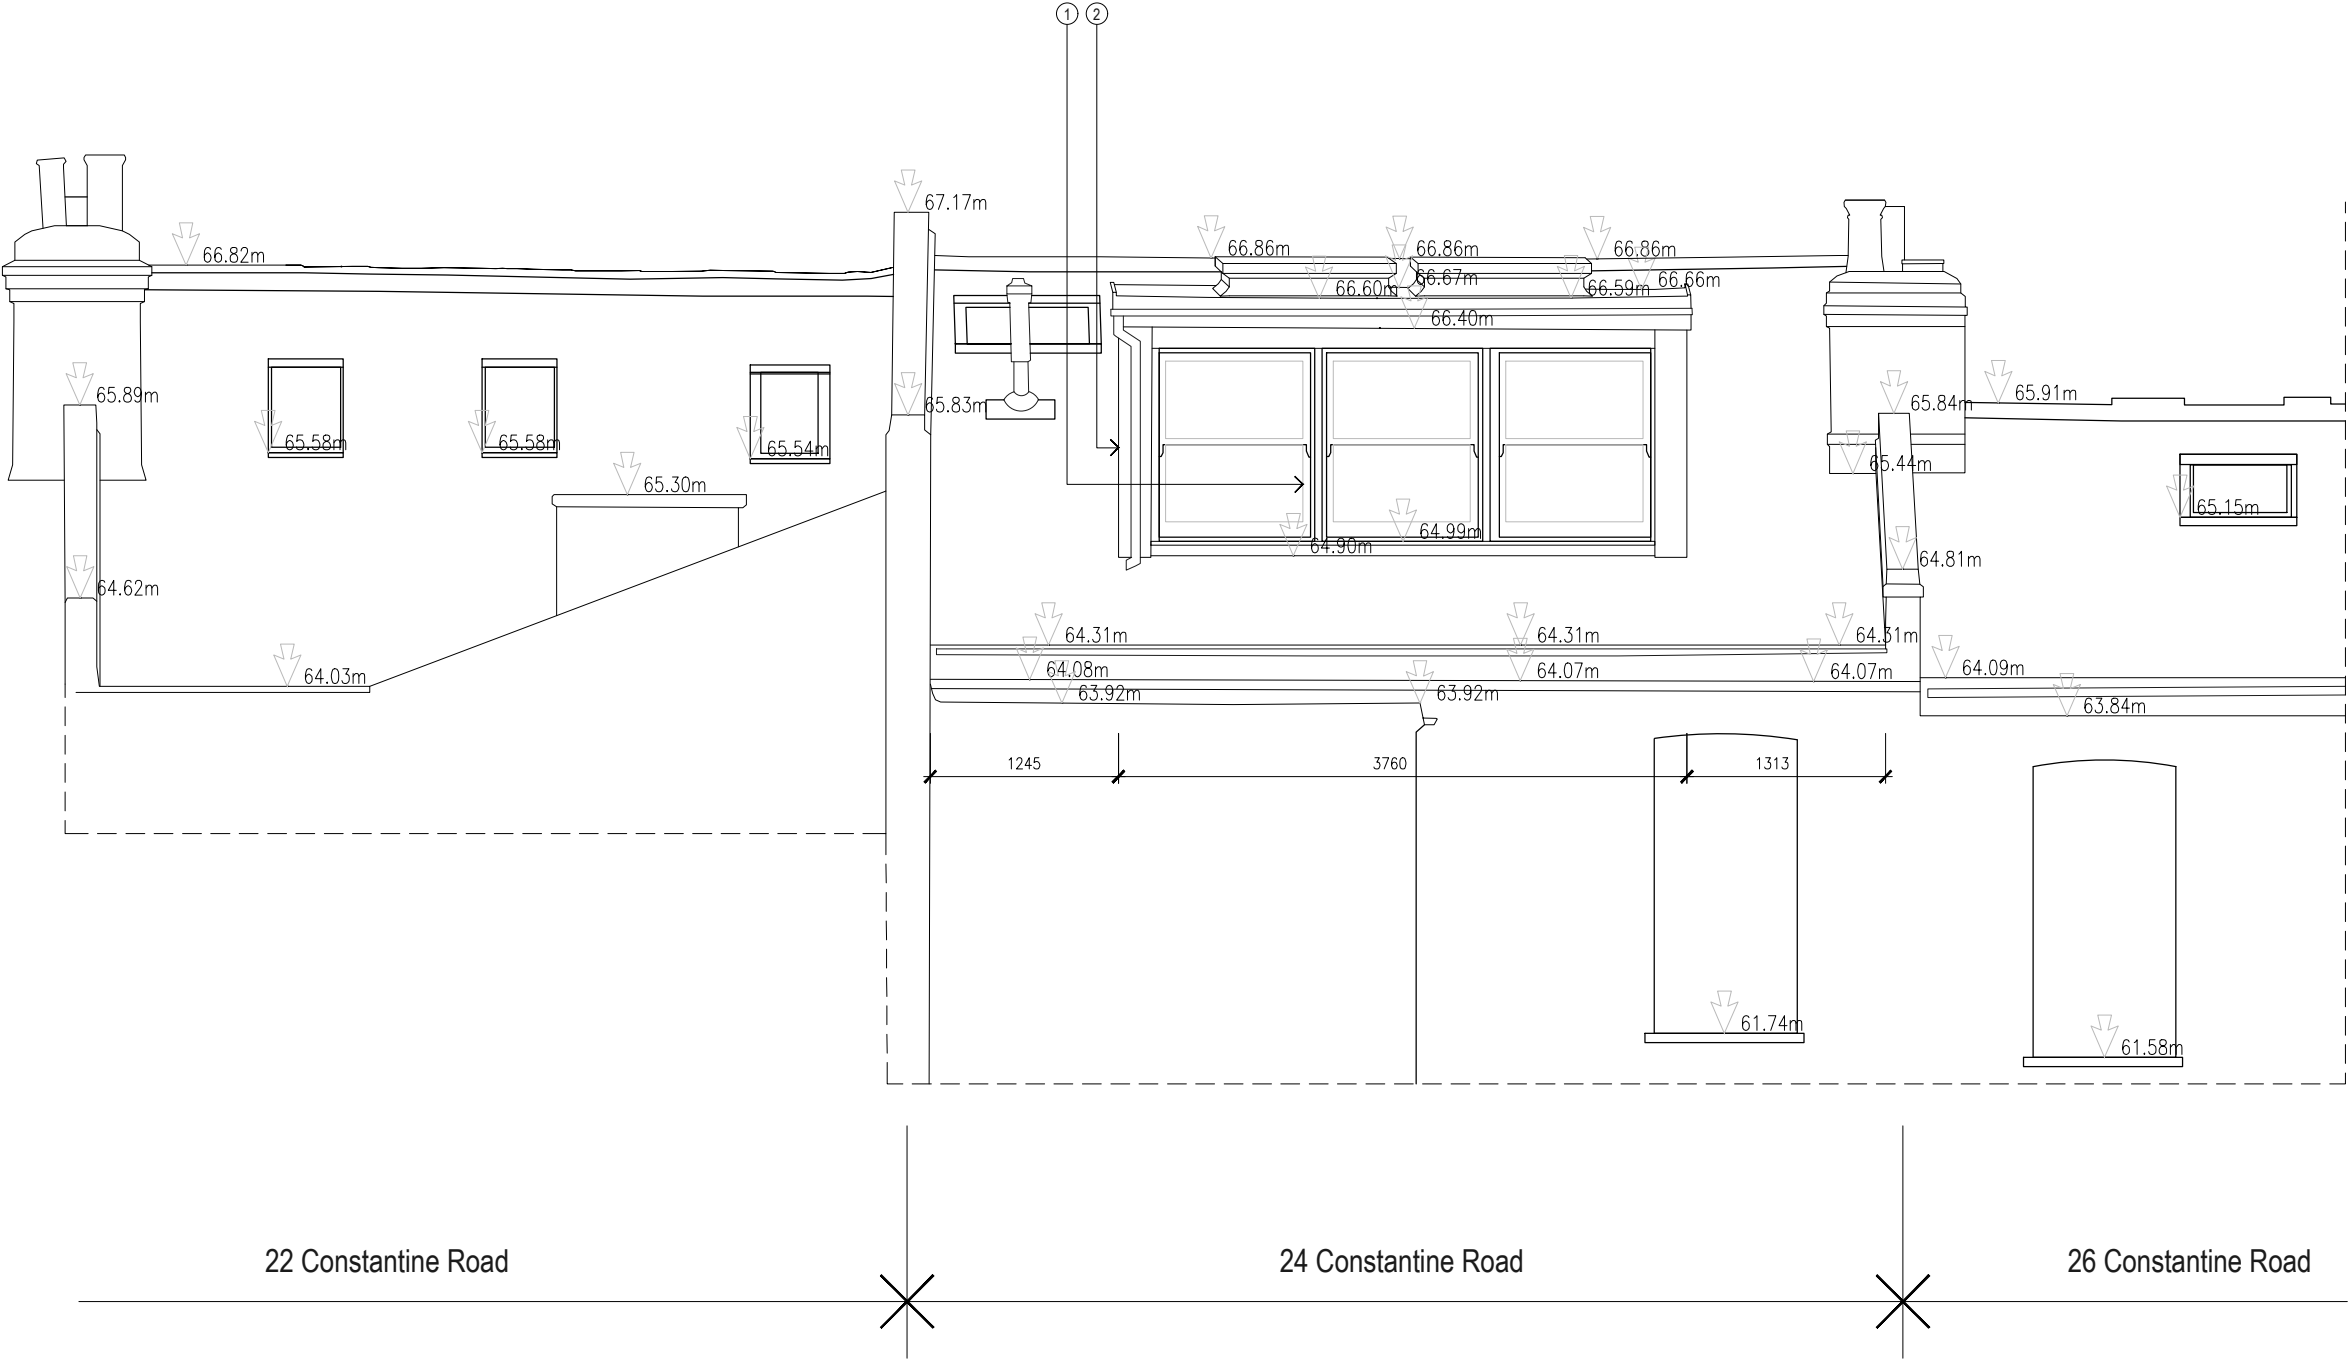

Proposed Rear Elevation



24 Constantine Road
Mr and Mrs Dilley

NOTES:
Based on professional survey by Icelabz.
(Drawing MB-SURV-CR-RE-002, May '22)

Minor Material Amendment

PLANNING

Drawing number: DL014 rev H
Scale: 1:50 @ A3
Date: 26.04.23