

Existing


All dimensions are to be checked on site.
Any discrepancy is to be reported to
the Architect.
This drawing is subject to copyright and
cannot be used without the written
permission by the Architect.




REAR ELEVATION
EXISTING
SCALE 1:100




EXISTING FRONT ELEVATION
SCALE 1:100

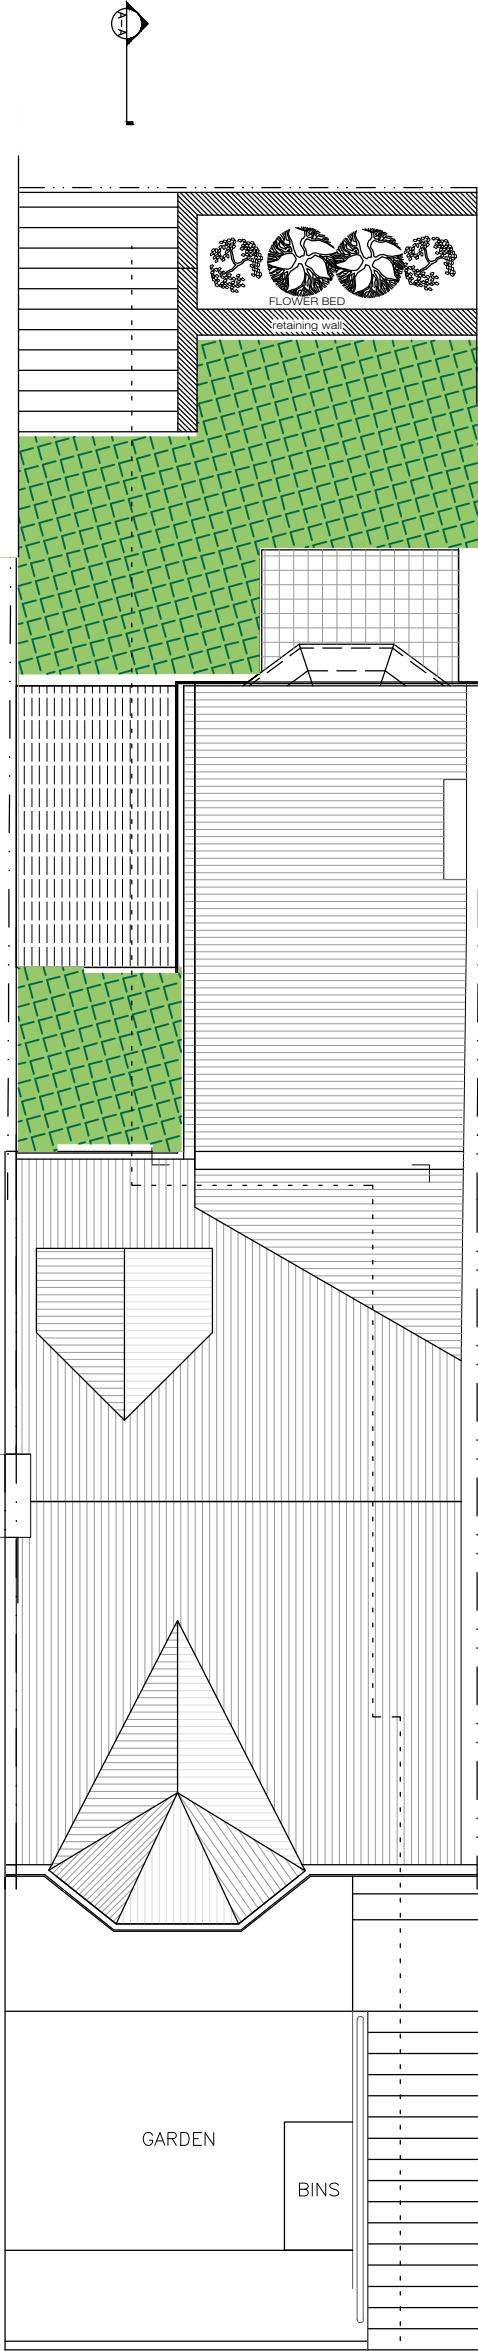


EXISTING ROOF LAYOUT
SCALE 1:100

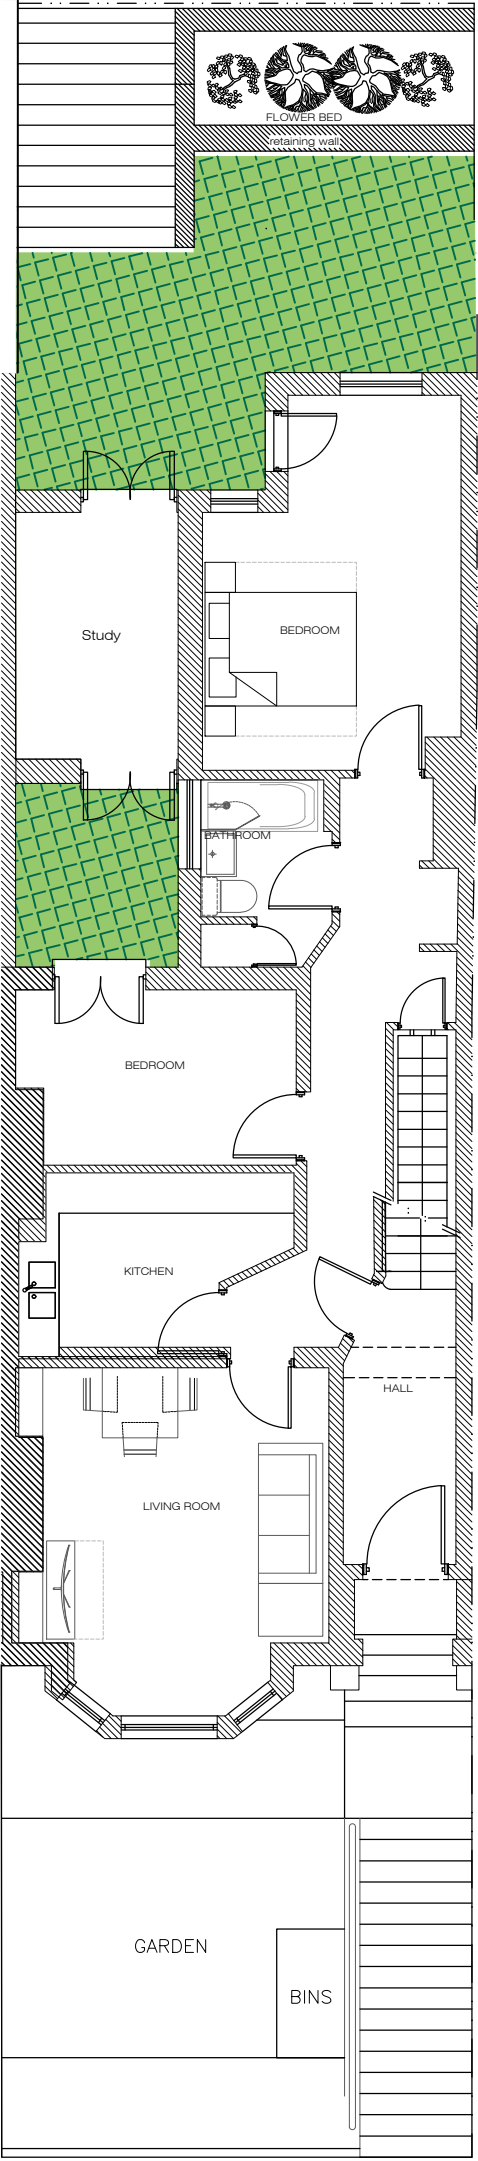

EXISTING RAISED GROUND FLOOR
SCALE 1:100

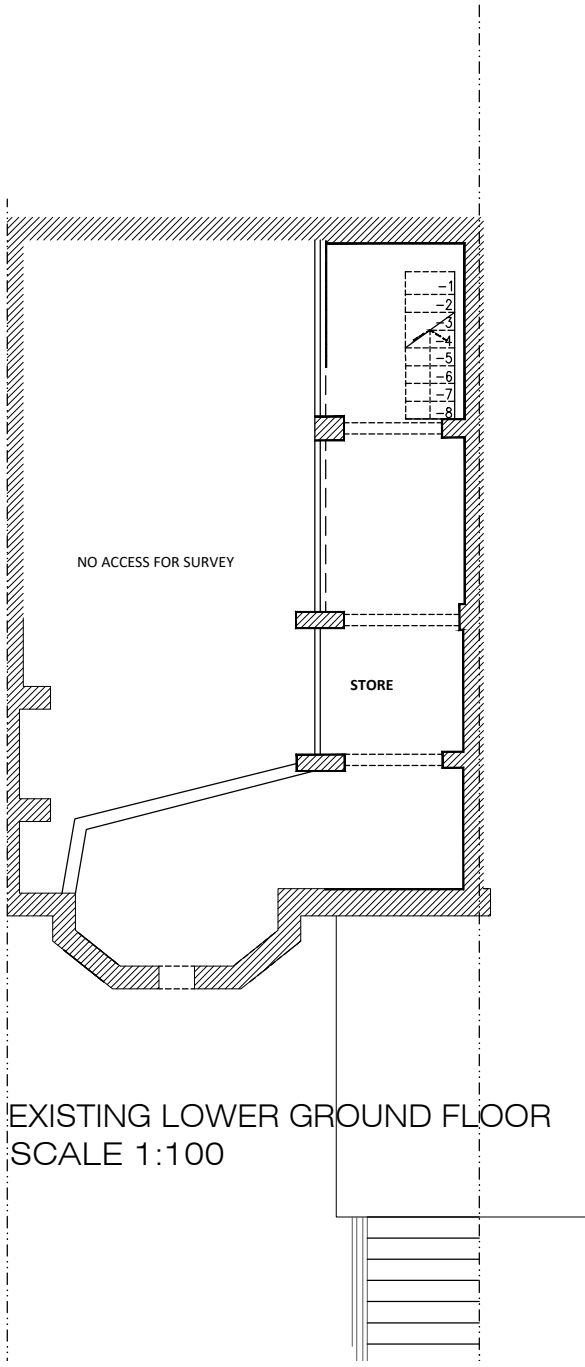

EXISTING LOWER GROUND FLOOR
SCALE 1:100

 

ELEVATIONS

55-57 Maygrove Road, West Hampstead, London NW6 2EE
Phone: +44(0)207 624 6100 Fax: +44(0)207 624 5551 ; info@elevationsltd.co.uk

Project Address: 5 Hillfield Road

Scale: 1:100@A2

Client: GGI

Date: March 7, 2023


K	28 02 23	PLANNING ISSUE, MARKED NEW SECTION: AA
J	28 02 23	PLANNING ISSUE, MARKED ALL SECTIONS: AA & BB
I	20 02 23	PLANNING ISSUE, ADD BASEMENT LAYOUT
H	13 02 23	PLANNING ISSUE, ADD BASEMENT LAYOUT
G	10 02 23	PLANNING ISSUE
E	25 02 21	PLANNING ISSUE
A	24 08 20	PLANNING ISSUE
Rev.	Date:	Note:
Plans		
Title:	Roof plan & Elevations (Existing)	
Number:	PD-001	K

Proposed


REAR ELEVATION PROPOSED




FRONT ELEVATION PROPOSED

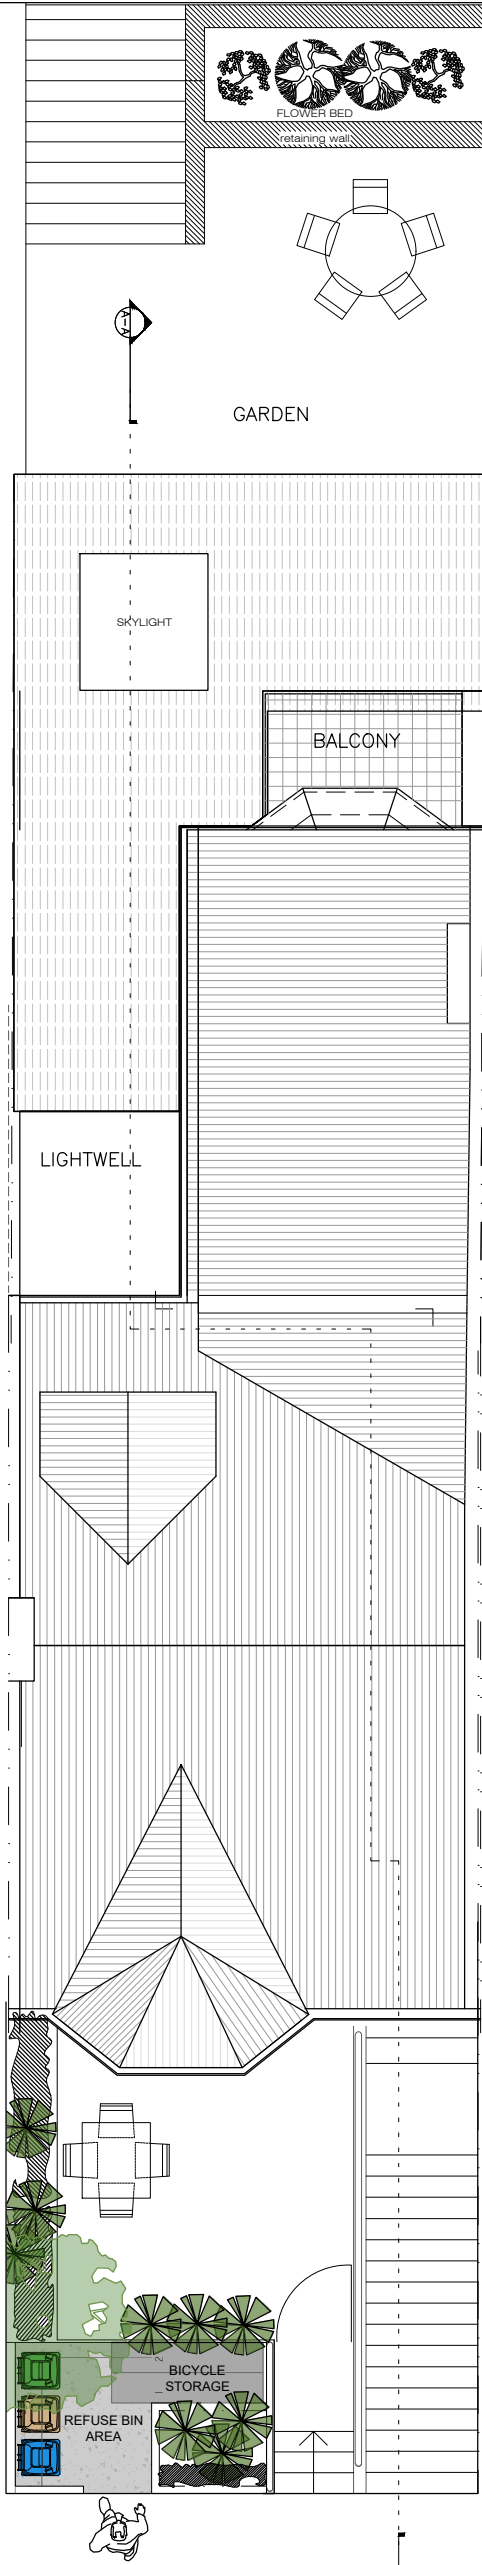

PROPOSED ROOF PLAN

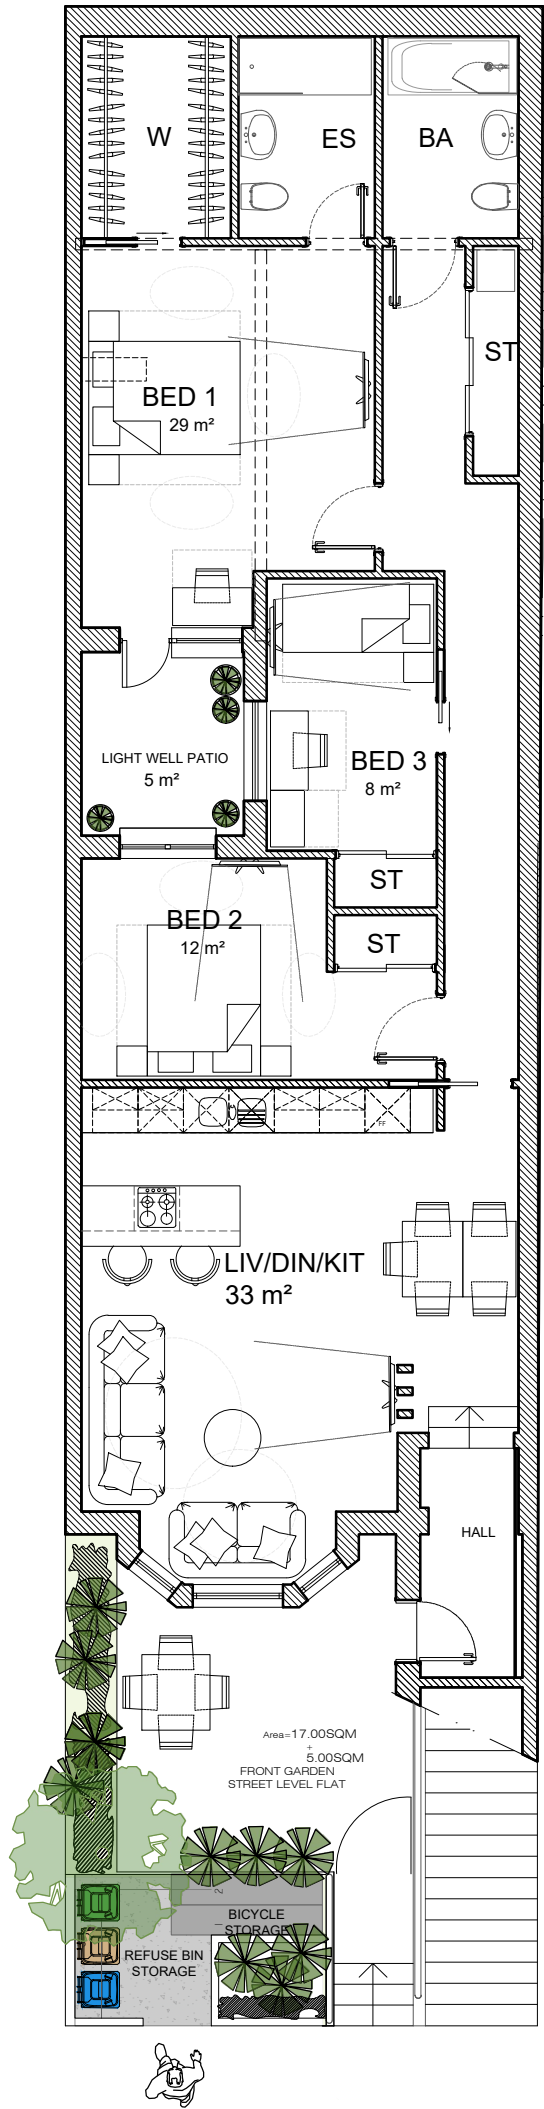

PROPOSED LOWER GROUND FLOOR FLAT

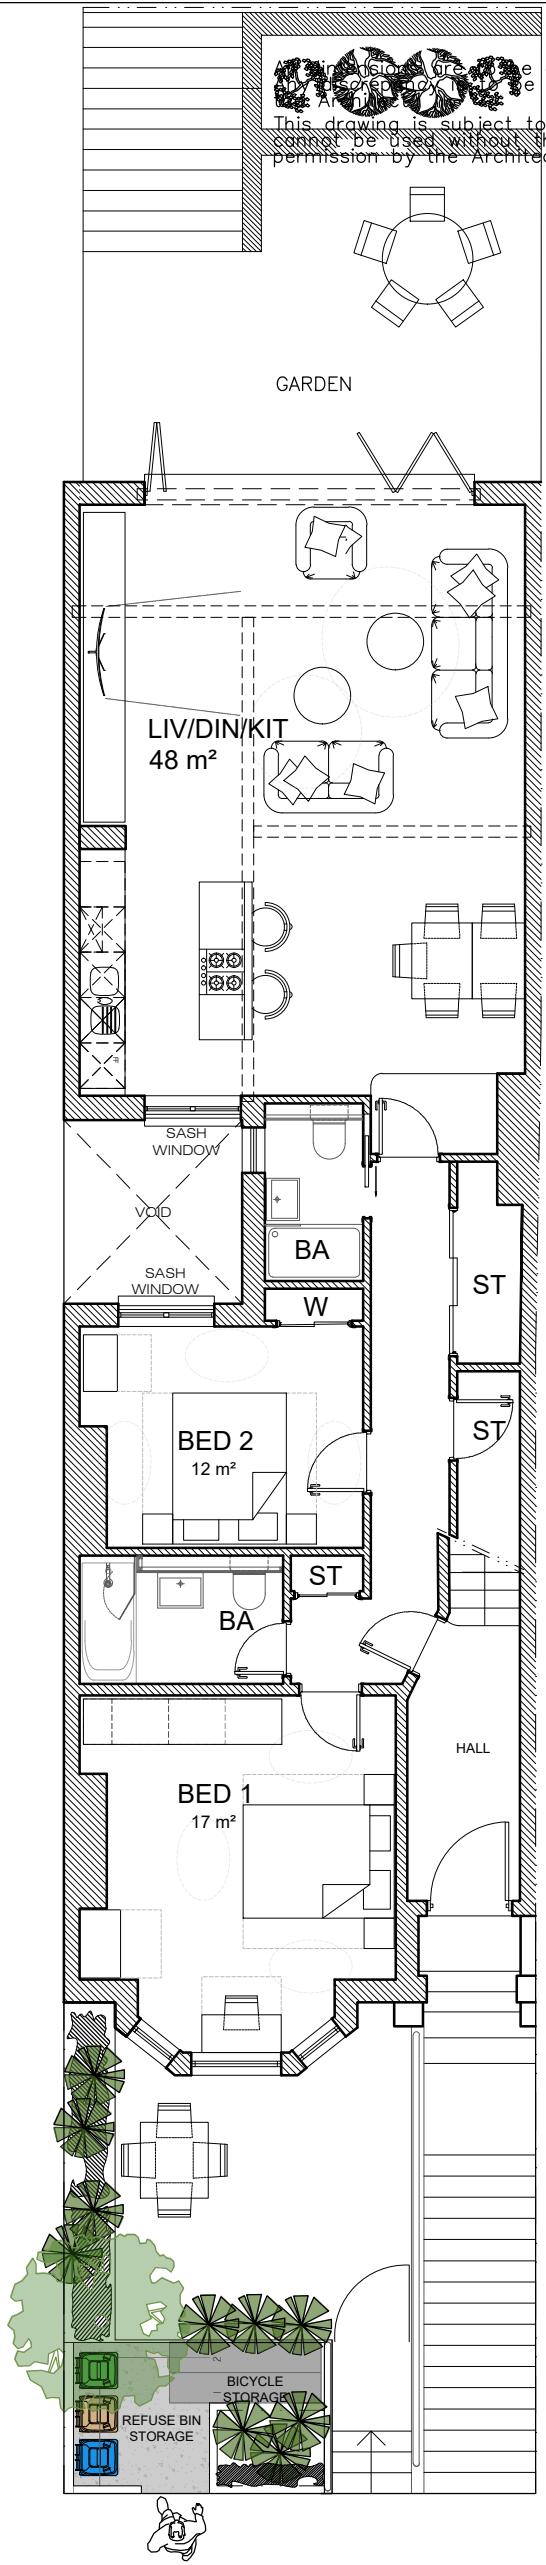

PROPOSED RAISED GROUND FLOOR

Lower Ground Floor Flat / GIA	105 SQM
Raised Ground Floor Flat/ GIA	97 SQM

Front garden area	17 SQM
Light Well Area	5 SQM
TOTAL AREA	22 SQM

Rev. Date:	Note:
Title: Plans Roof plan & Elevations (Proposed)	
Number: PD-002	K

ELEVATIONS

55-57 Maygrove Road, West Hampstead, London NW6 2EE
Phone: +44(0)207 624 6100 Fax: +44(0)207 624 5551 ; info@elevationsltd.co.uk

Project Address: 5 Hillfield Road


Scale: 1:100@A2

Client: GGI

Date: March 16, 2023


All dimensions are to be checked on site.
Any discrepancy is to be reported to
the Architect.
This drawing is subject to copyright and
cannot be used without the written
permission by the Architect.

Existing

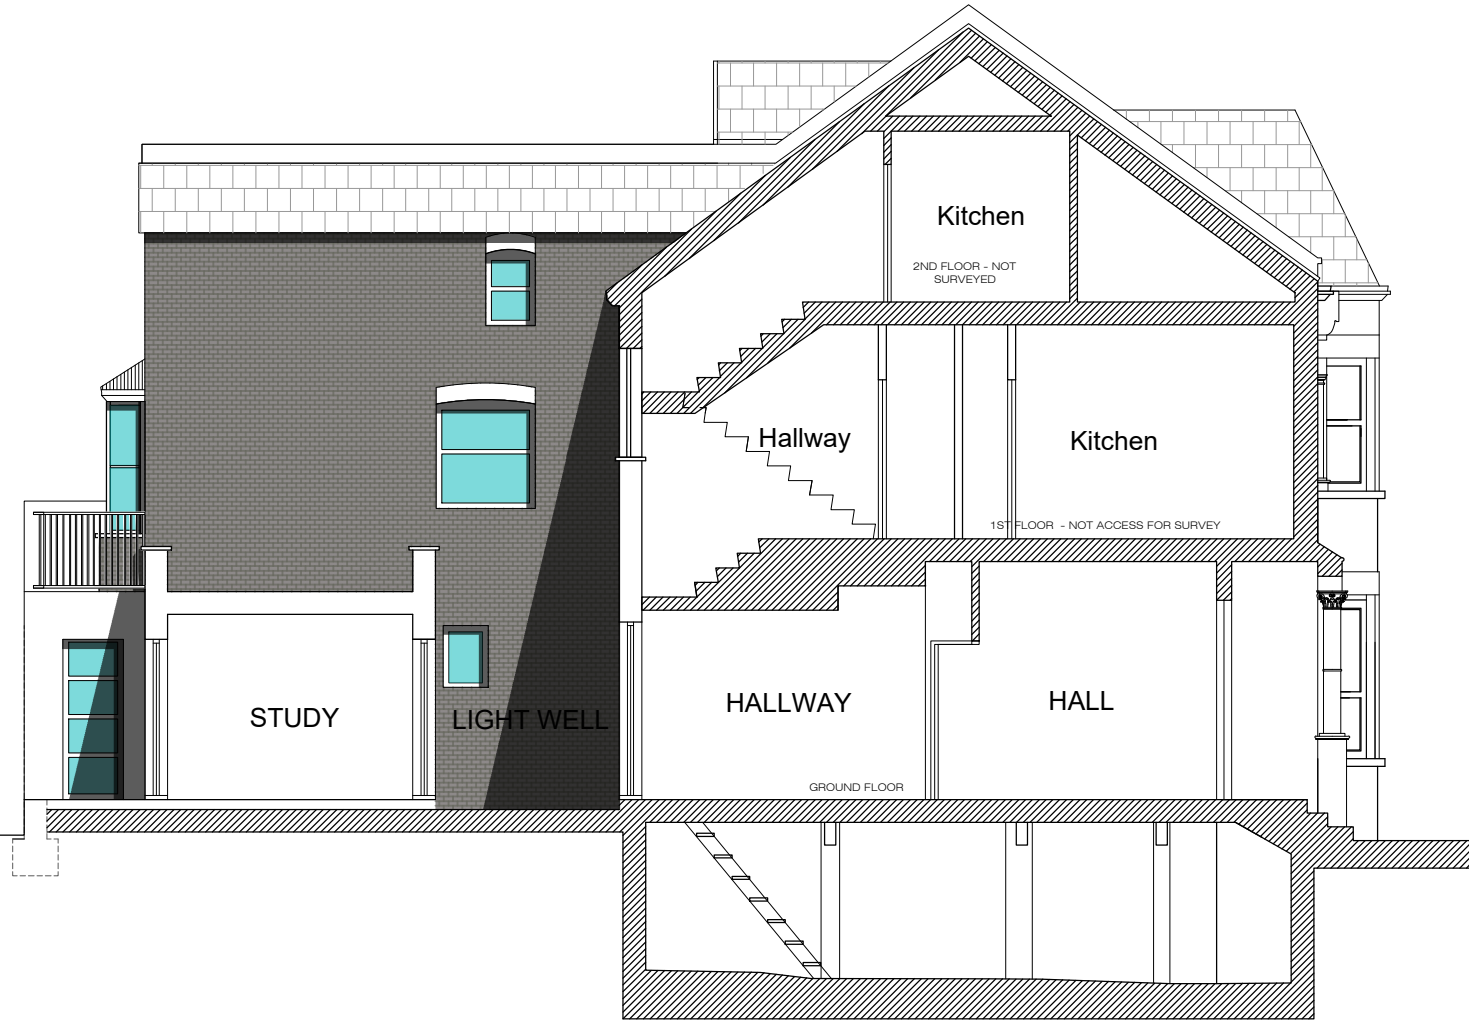


EXISTING A-A CROSS SECTION; SCALE 1:100


Proposed

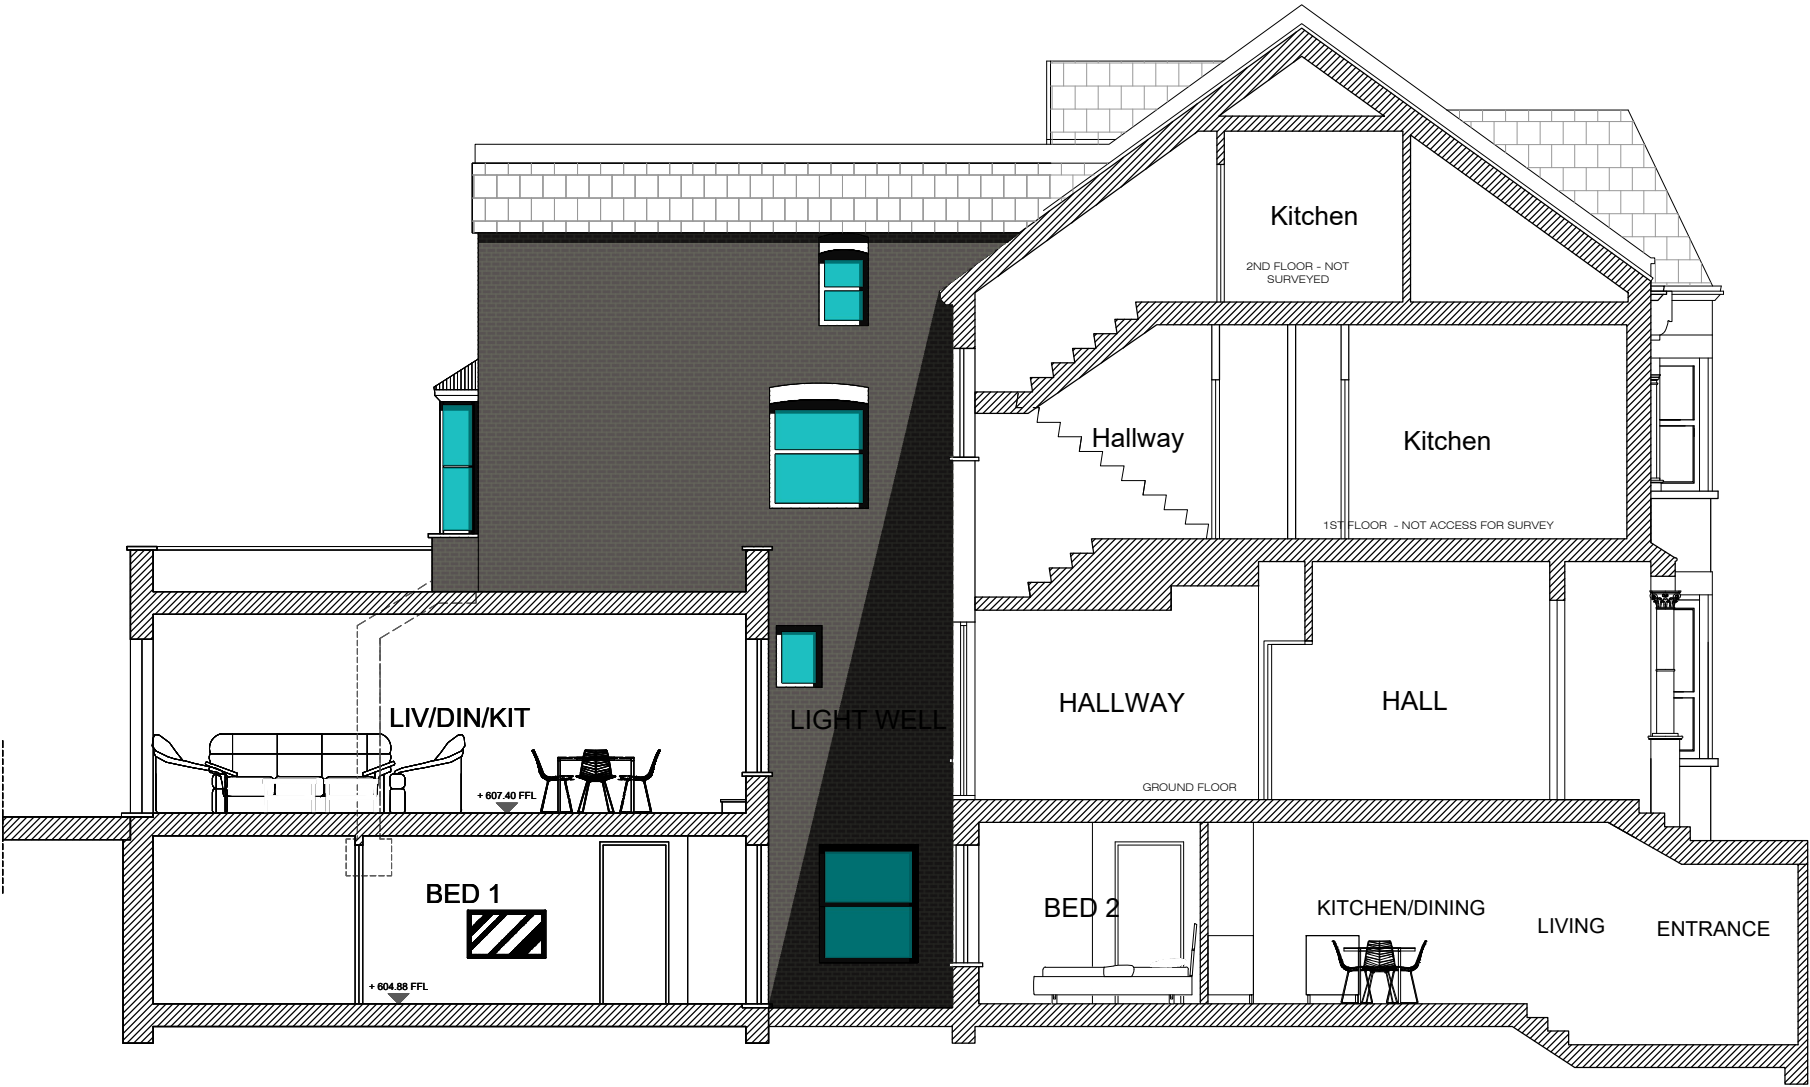

PROPOSED A-A CROSS SECTION; SCALE 1:100

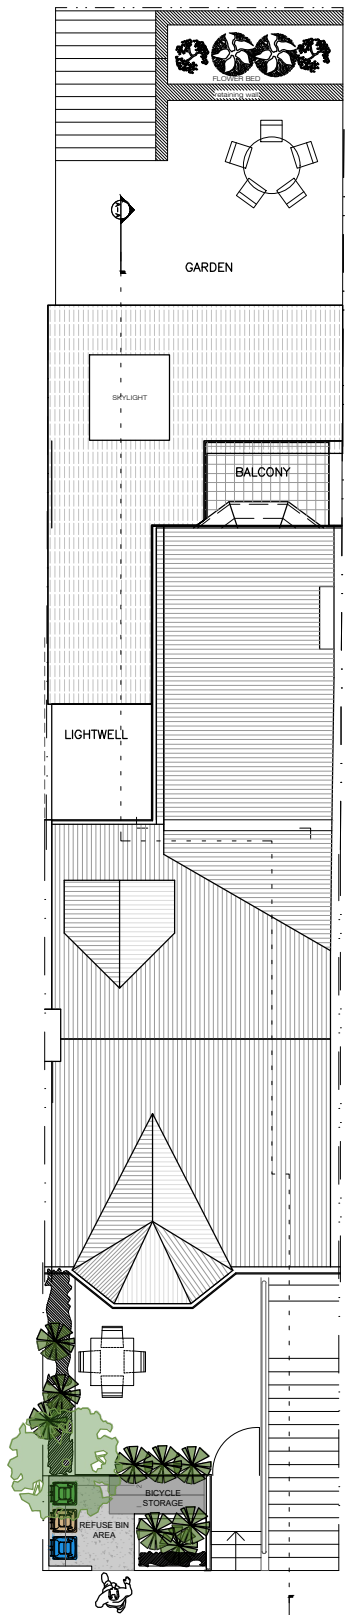

PROPOSED ROOF LAYOUT
SCALE 1:100

 

ELEVATIONS

55-57 Maygrove Road, West Hampstead, London NW6 2EE
Phone: +44(0)207 624 6100 Fax: +44(0)207 624 5551 ; info@elevationsltd.co.uk

Project Address: 5 Hillfield Road

Scale: 1:100@A2

Client: GGI

Date: March 16, 2023

Rev.	Date:	Note:
Title: Existing & Proposed Elevations (Existing)		
Number: PD-003		K