

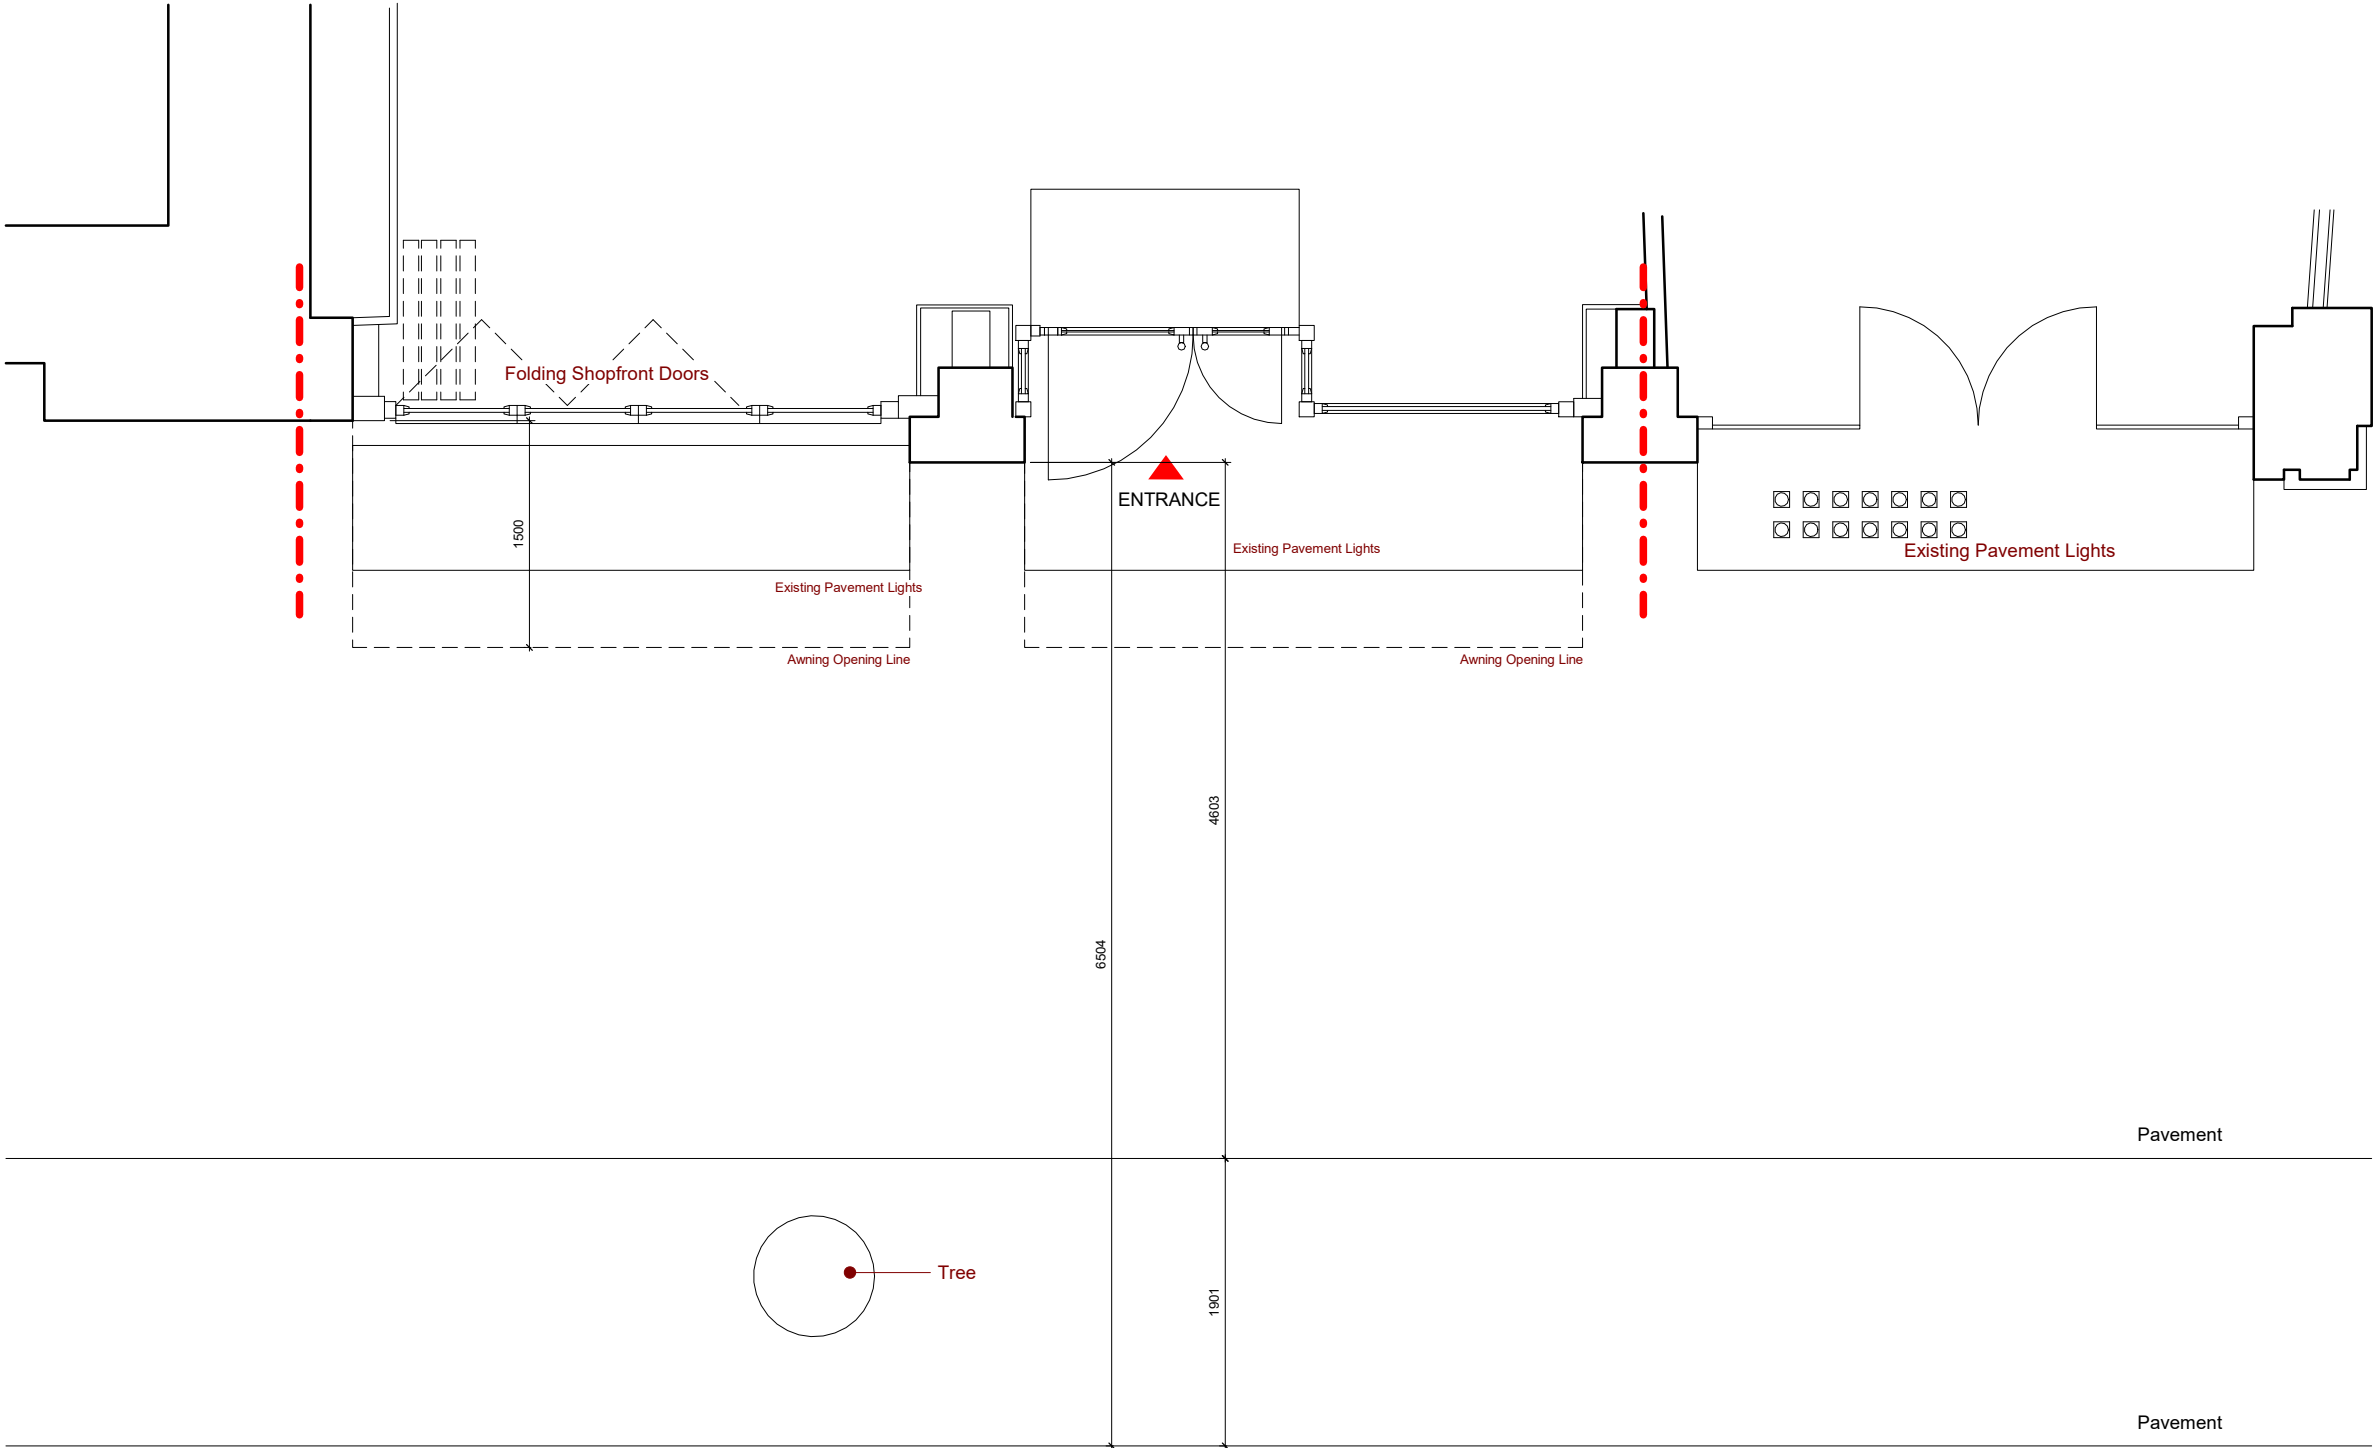
 


No.	Description	Date

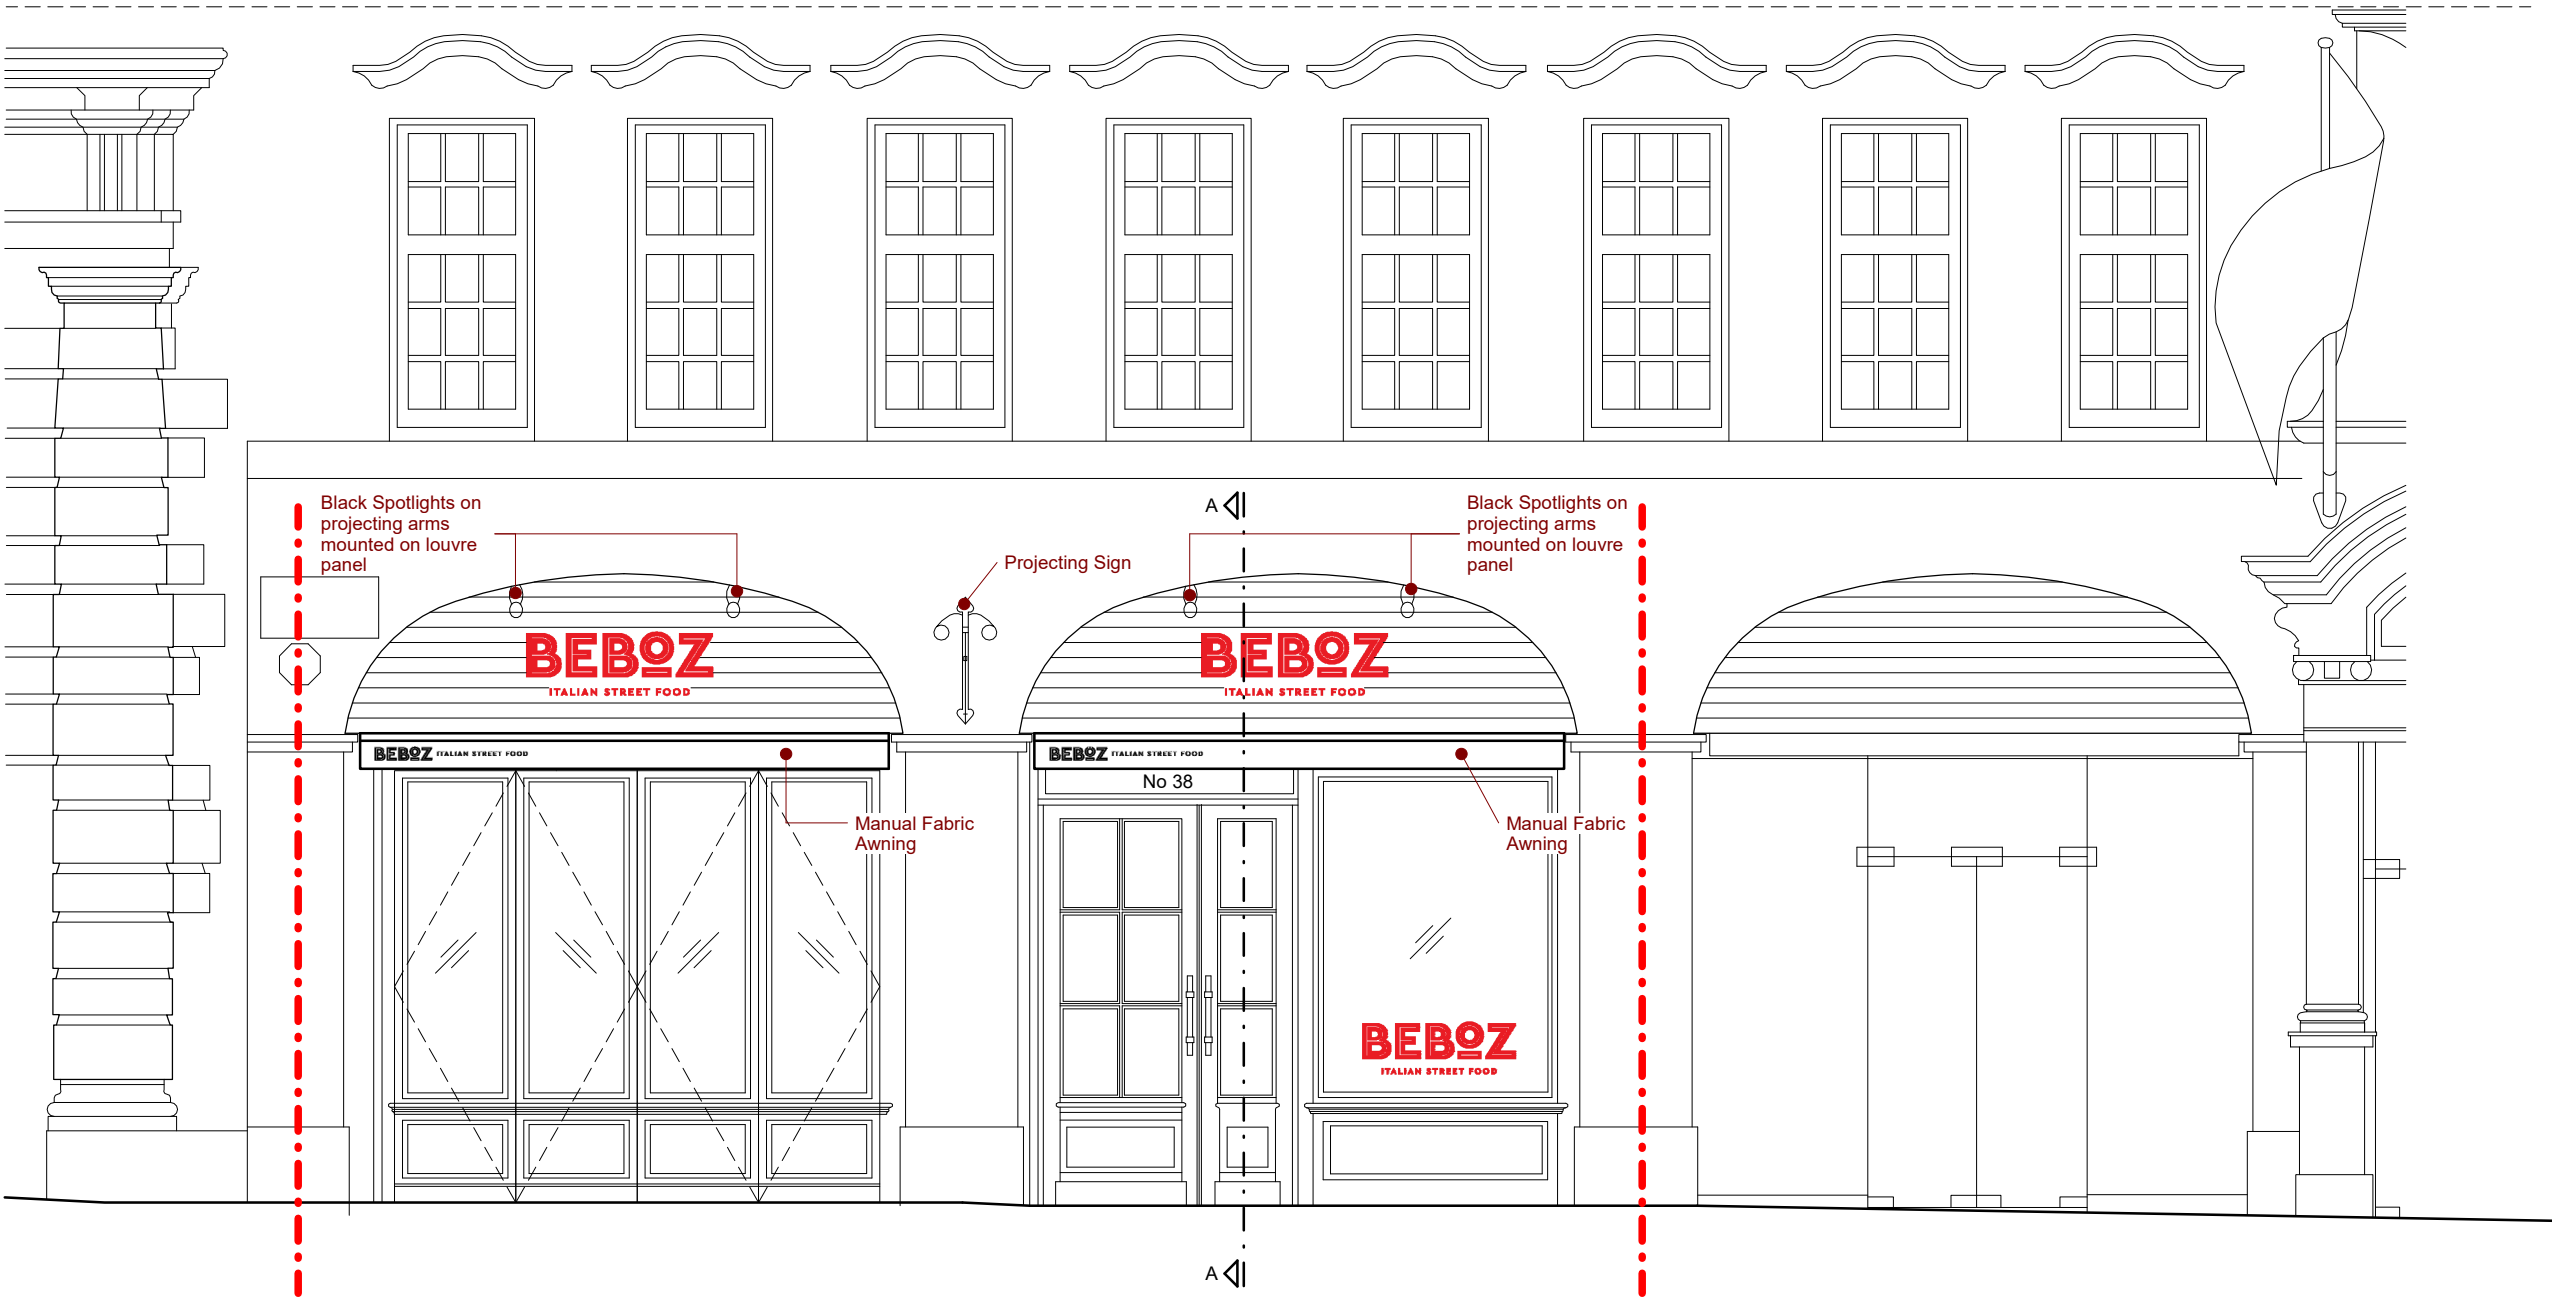

Project Status		Planning	
Project		38-40 Kingsway WC2B 6EY	
Client		Beboz Kingsway Ltd	
Drawing Title		Floor Plan	
Project Number		230314	
Date		March 23	
Drawn by		Author	
Checked by		Checker	
Scale		1 : 50 @ A3 1 : 25 @ A1	
Revision			
Drawing No.		A100	


No.	Description	Date

 


Front Elevation 1:50 @ A3

Project Status	
Planning	
<div> <div> <div></div> <div> <div></div> <div></div> </div> </div> <div> <div></div> <div></div> </div> </div>	
CONTRACTORS MUST VERIFY ALL DIMENSIONS ON SITE BEFORE STARTING WORK. THIS DRAWING IS COPYRIGHT.	
Project	
38-40 Kingsway WC2B 6EY	
Client	
Beboz Kingsway Ltd	
Drawing Title	
Front Elevation	
Project Number	Date
230314	March 23
Drawn by	Checked by
Author	Checker
Scale	Revision
1 : 50 @ A3	
1 : 25 @ A1	
Drawing No.	
A101	
27/04/2023 11:27:50	


No.	Description	Date

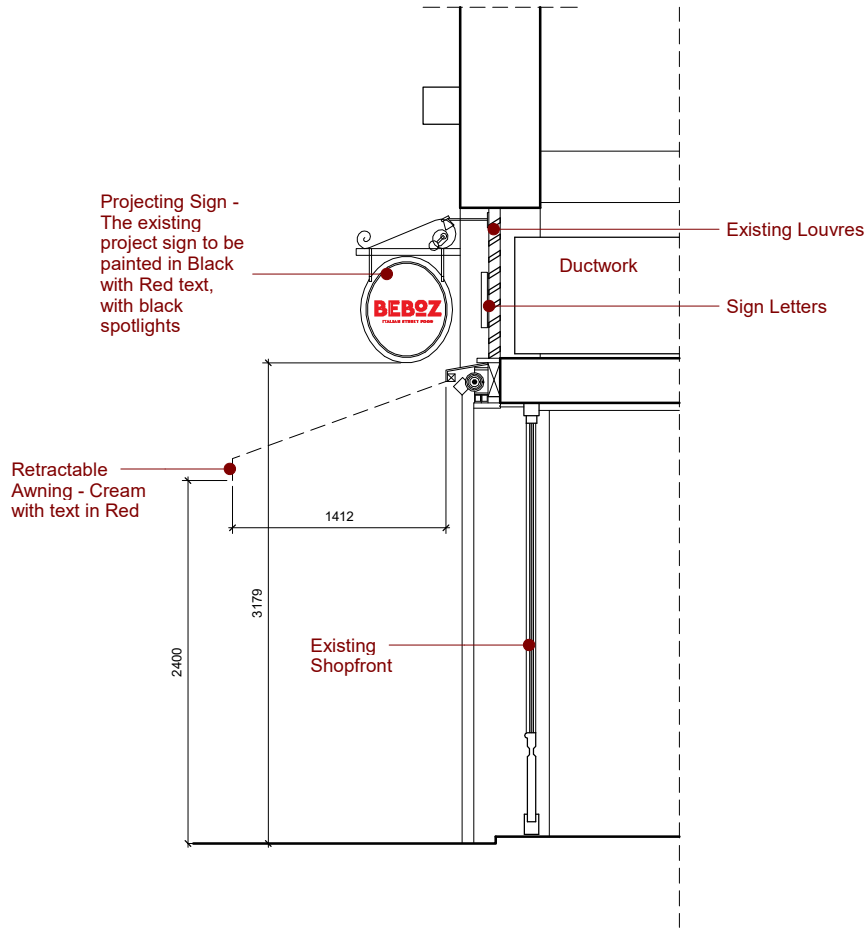

Section 1:50 @ A3

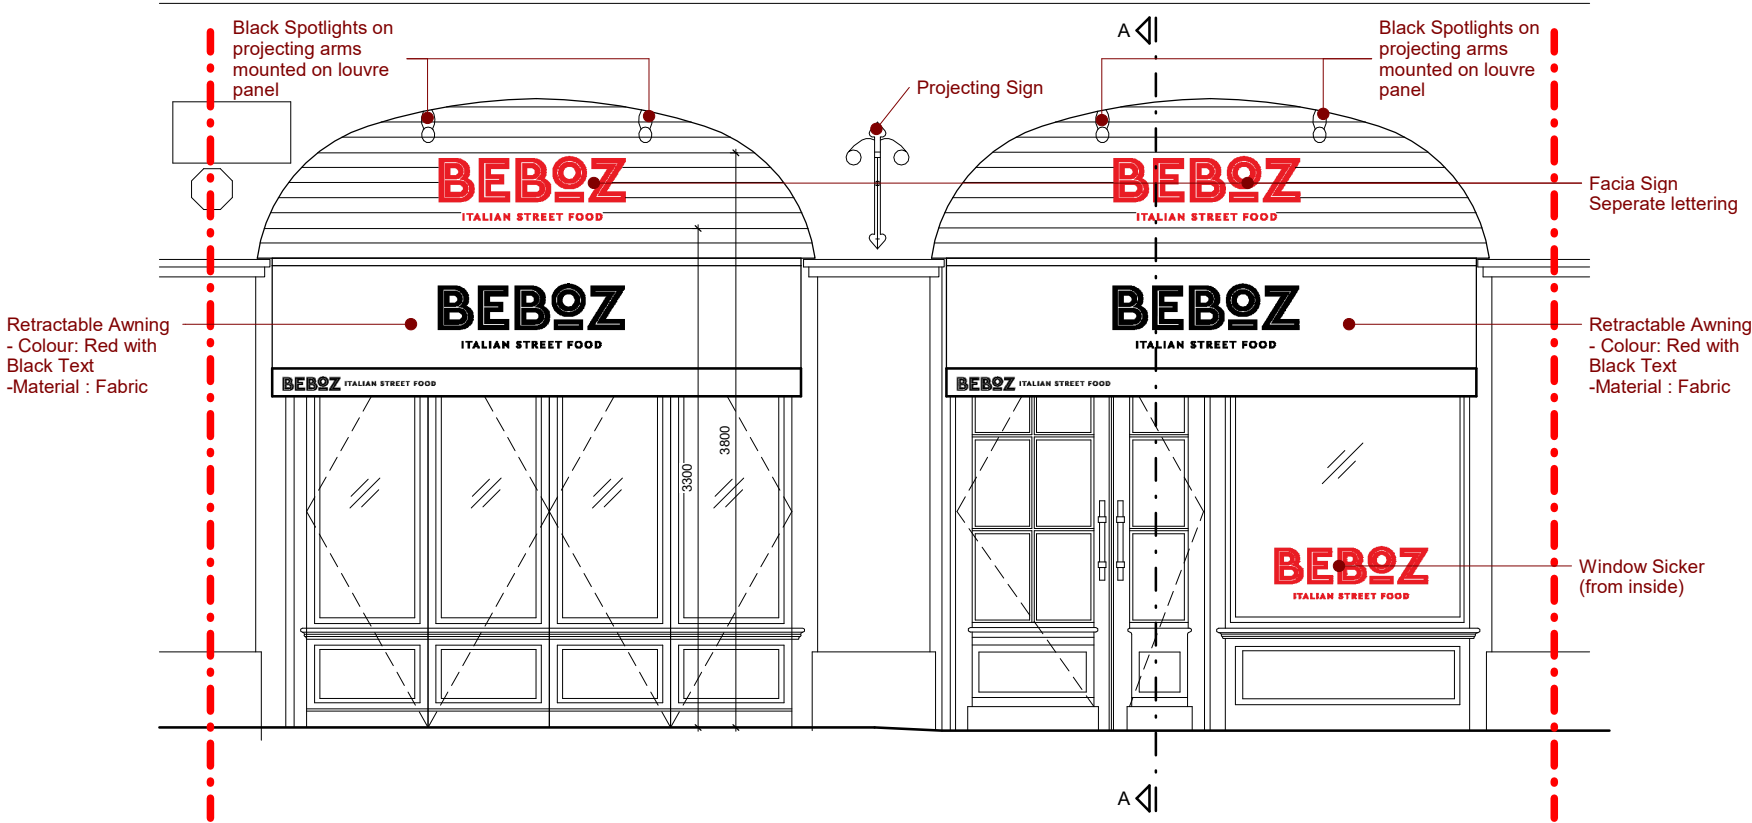

Front Elevation 1:50 @ A3

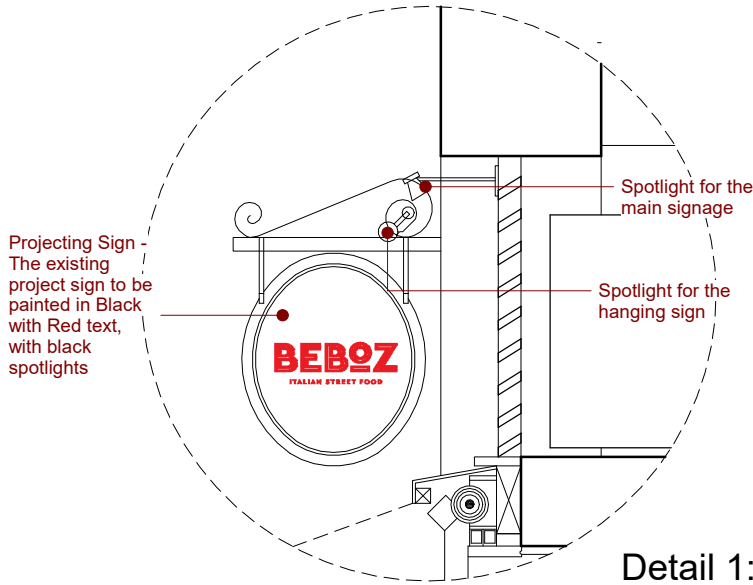

Detail 1:25 @ A3



Project Status	
Planning	
	
CONTRACTORS MUST VERIFY ALL DIMENSIONS ON SITE BEFORE STARTING WORK. THIS DRAWING IS COPYRIGHT.	
Project	
38-40 Kingsway WC2B 6EY	
Client	
Beboz Kingsway Ltd	
Drawing Title	
Detail Drawings	
Project Number	Date
230314	March 23
Drawn by	Checked by
Author	Checker
Scale	Revision
1 : 25	
Drawing No.	A102
27/04/2023 11:27:53	