



Location: Front elevation
Proposed triple sash box window
83 Belsize Park Gardens, Belsize Park,
London NW3 4NJ
United Kingdom


EXTERNAL VIEW

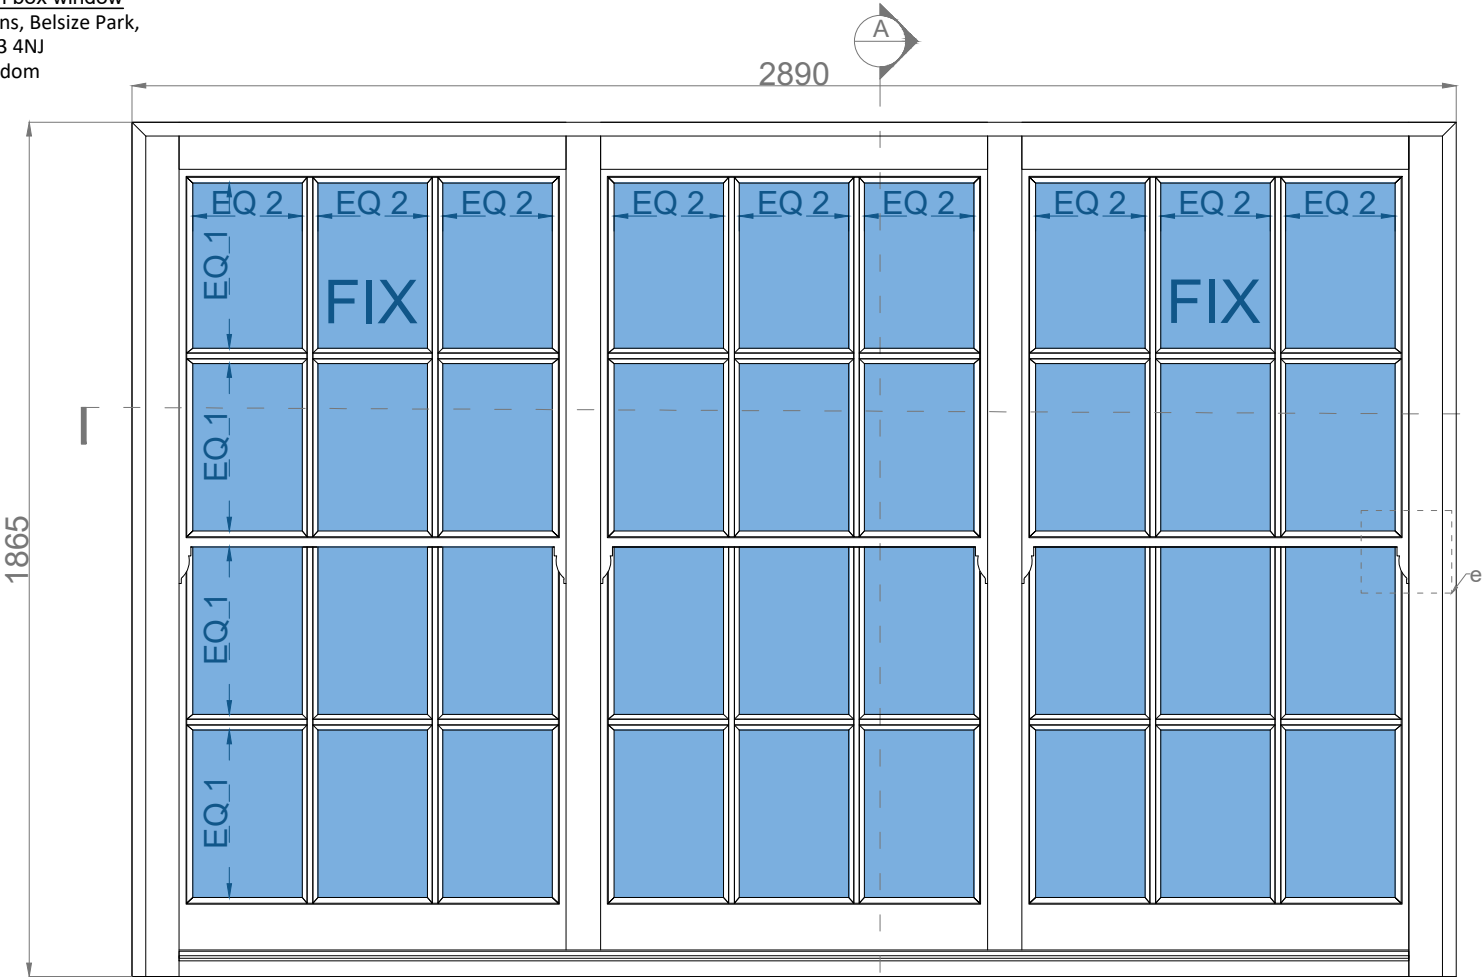

A-A

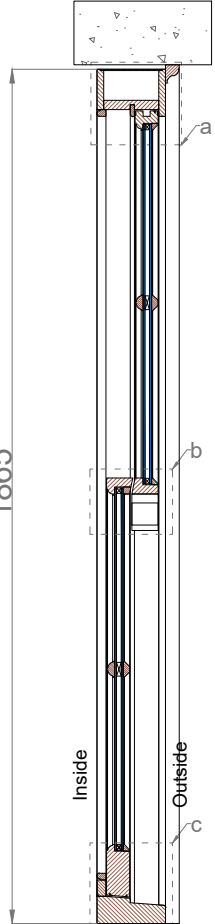


B-B

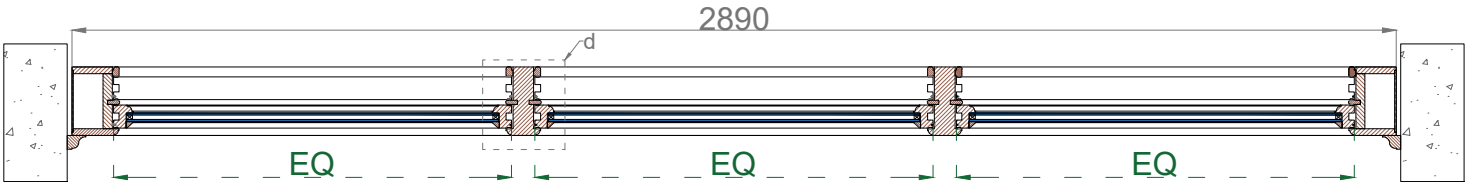

CATEGORY A: FITTED BRICK TO BRICK

TYPE WINDOW: SASH BOX WINDOW
COLOUR: WHITE
SASH: WEIGHT
MATERIAL: HARDWOOD
IRONMONGERY: TBC
HORN: YES
GLASS: DOUBLE GLAZING 18mm
TRICKLE VENTS: NO

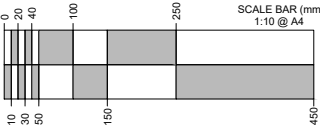



Outside

drawing no.: Cat.A PR 1/a



PROJECT:	83 Belsize Park Gardens, Belsize Park, London NW3 4NJ PROPOSED TRIPLE SASH BOX WINDOW		
TITLE:			
DATE:	18,12,2022	Drawn: K.A.	
SCALE:	1:1 @ A4	Drawing No.: 1/a	rev. A

Rear elevation-DETAIL A
Proposed SASH BOX WINDOW
83 Belsize Park Gardens, Belsize Park,
London NW3 4NJ
United Kingdom

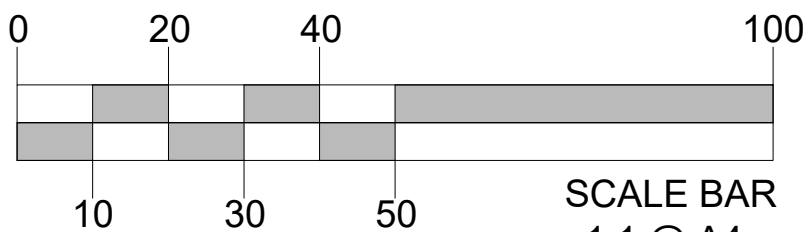
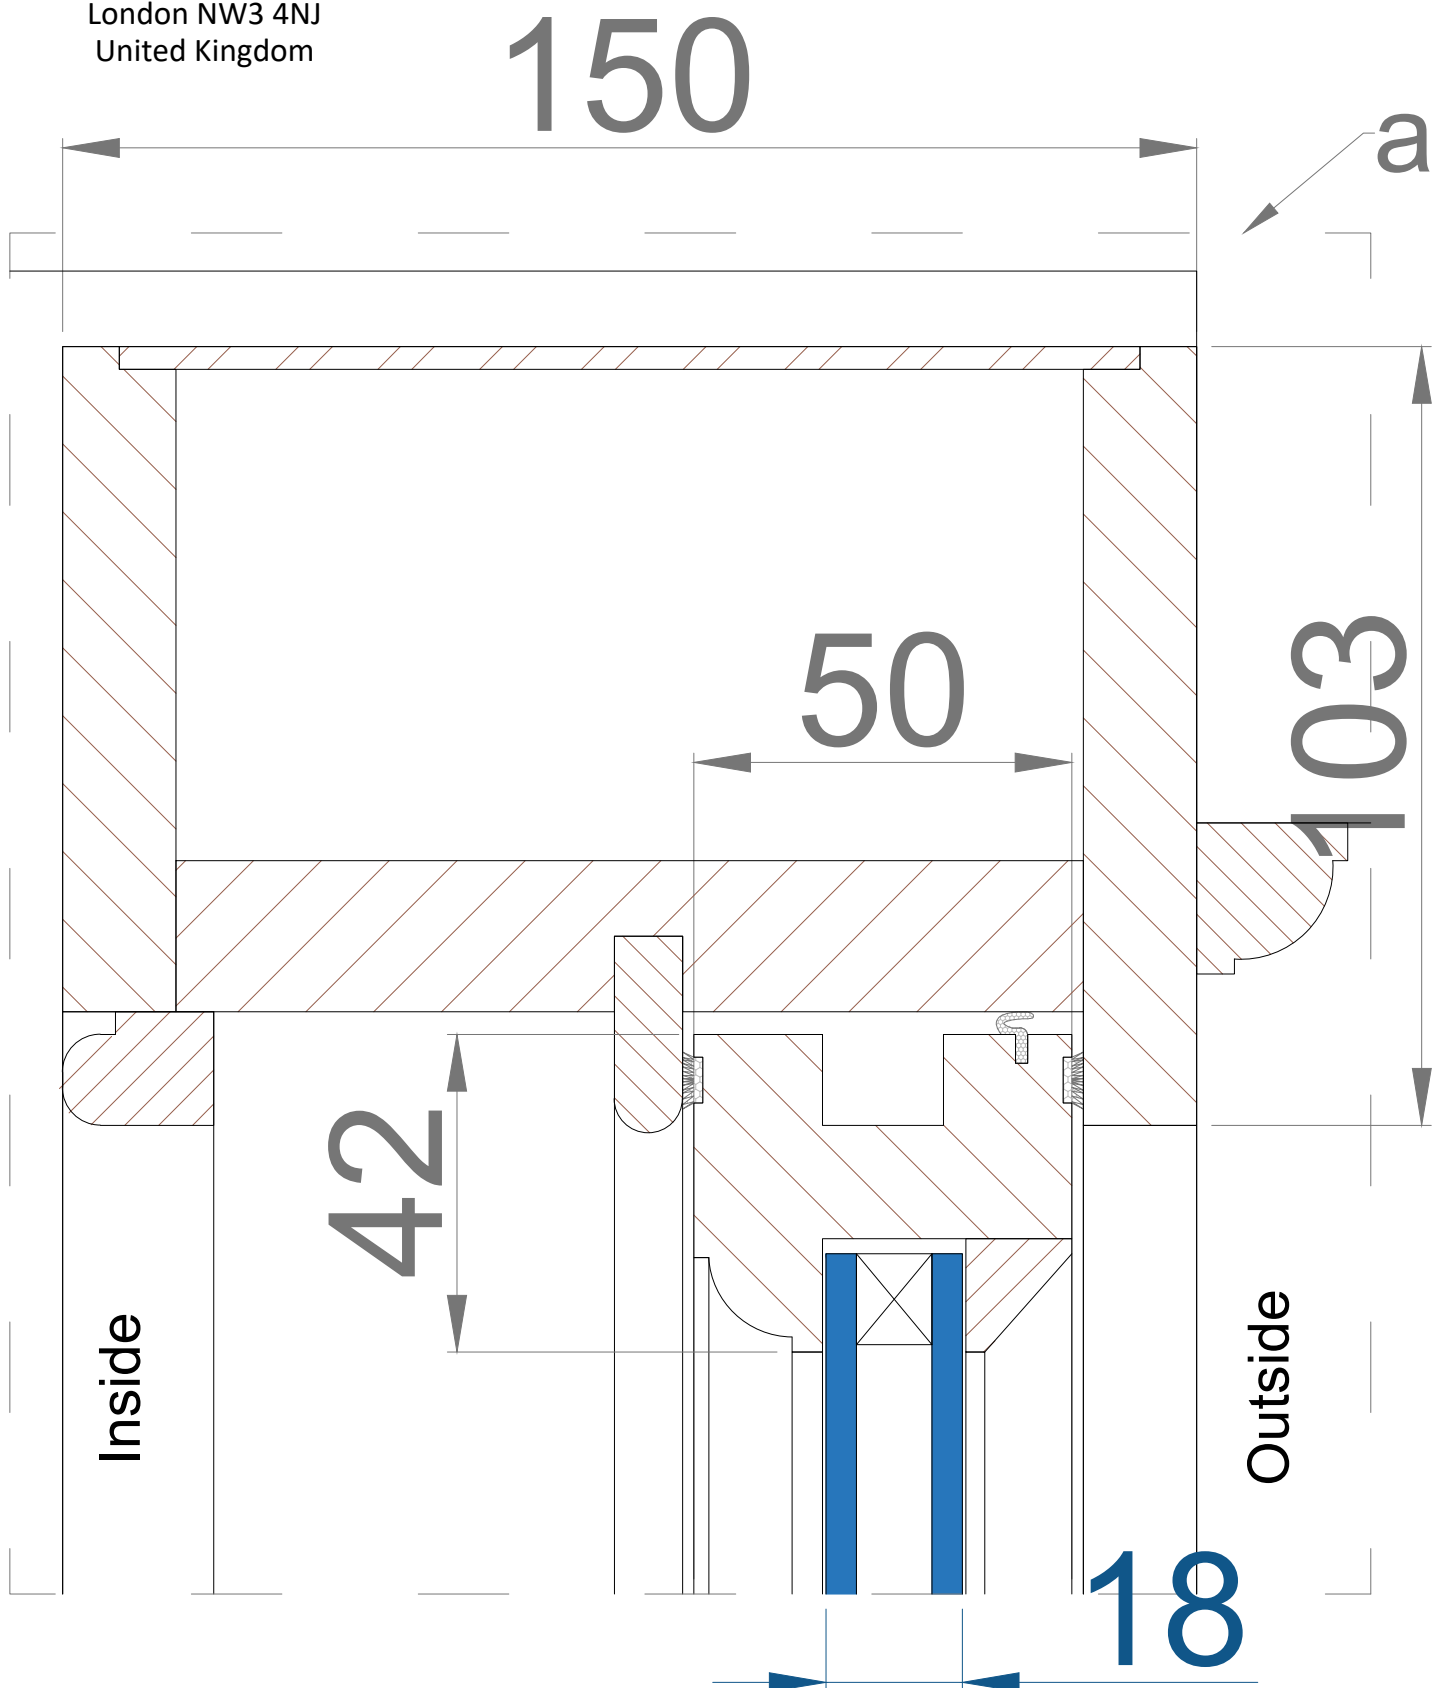


drawing no.: Cat.A PR 1/b



PROJECT:	83 Belsize Park Gardens, Belsize Park, London NW3 4NJ WINDOW/ DETAIL A		
TITLE:			
DATE:	18,12,2022	Drawn: K.A.	
SCALE:	1:1 @ A4	Drawing No.: 1/b rev. A	



Rear elevation-DETAIL B
Proposed SASH BOX WINDOW
83 Belsize Park Gardens, Belsize Park,
London NW3 4NJ
United Kingdom

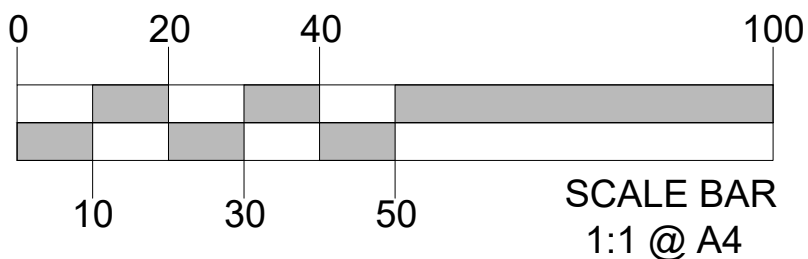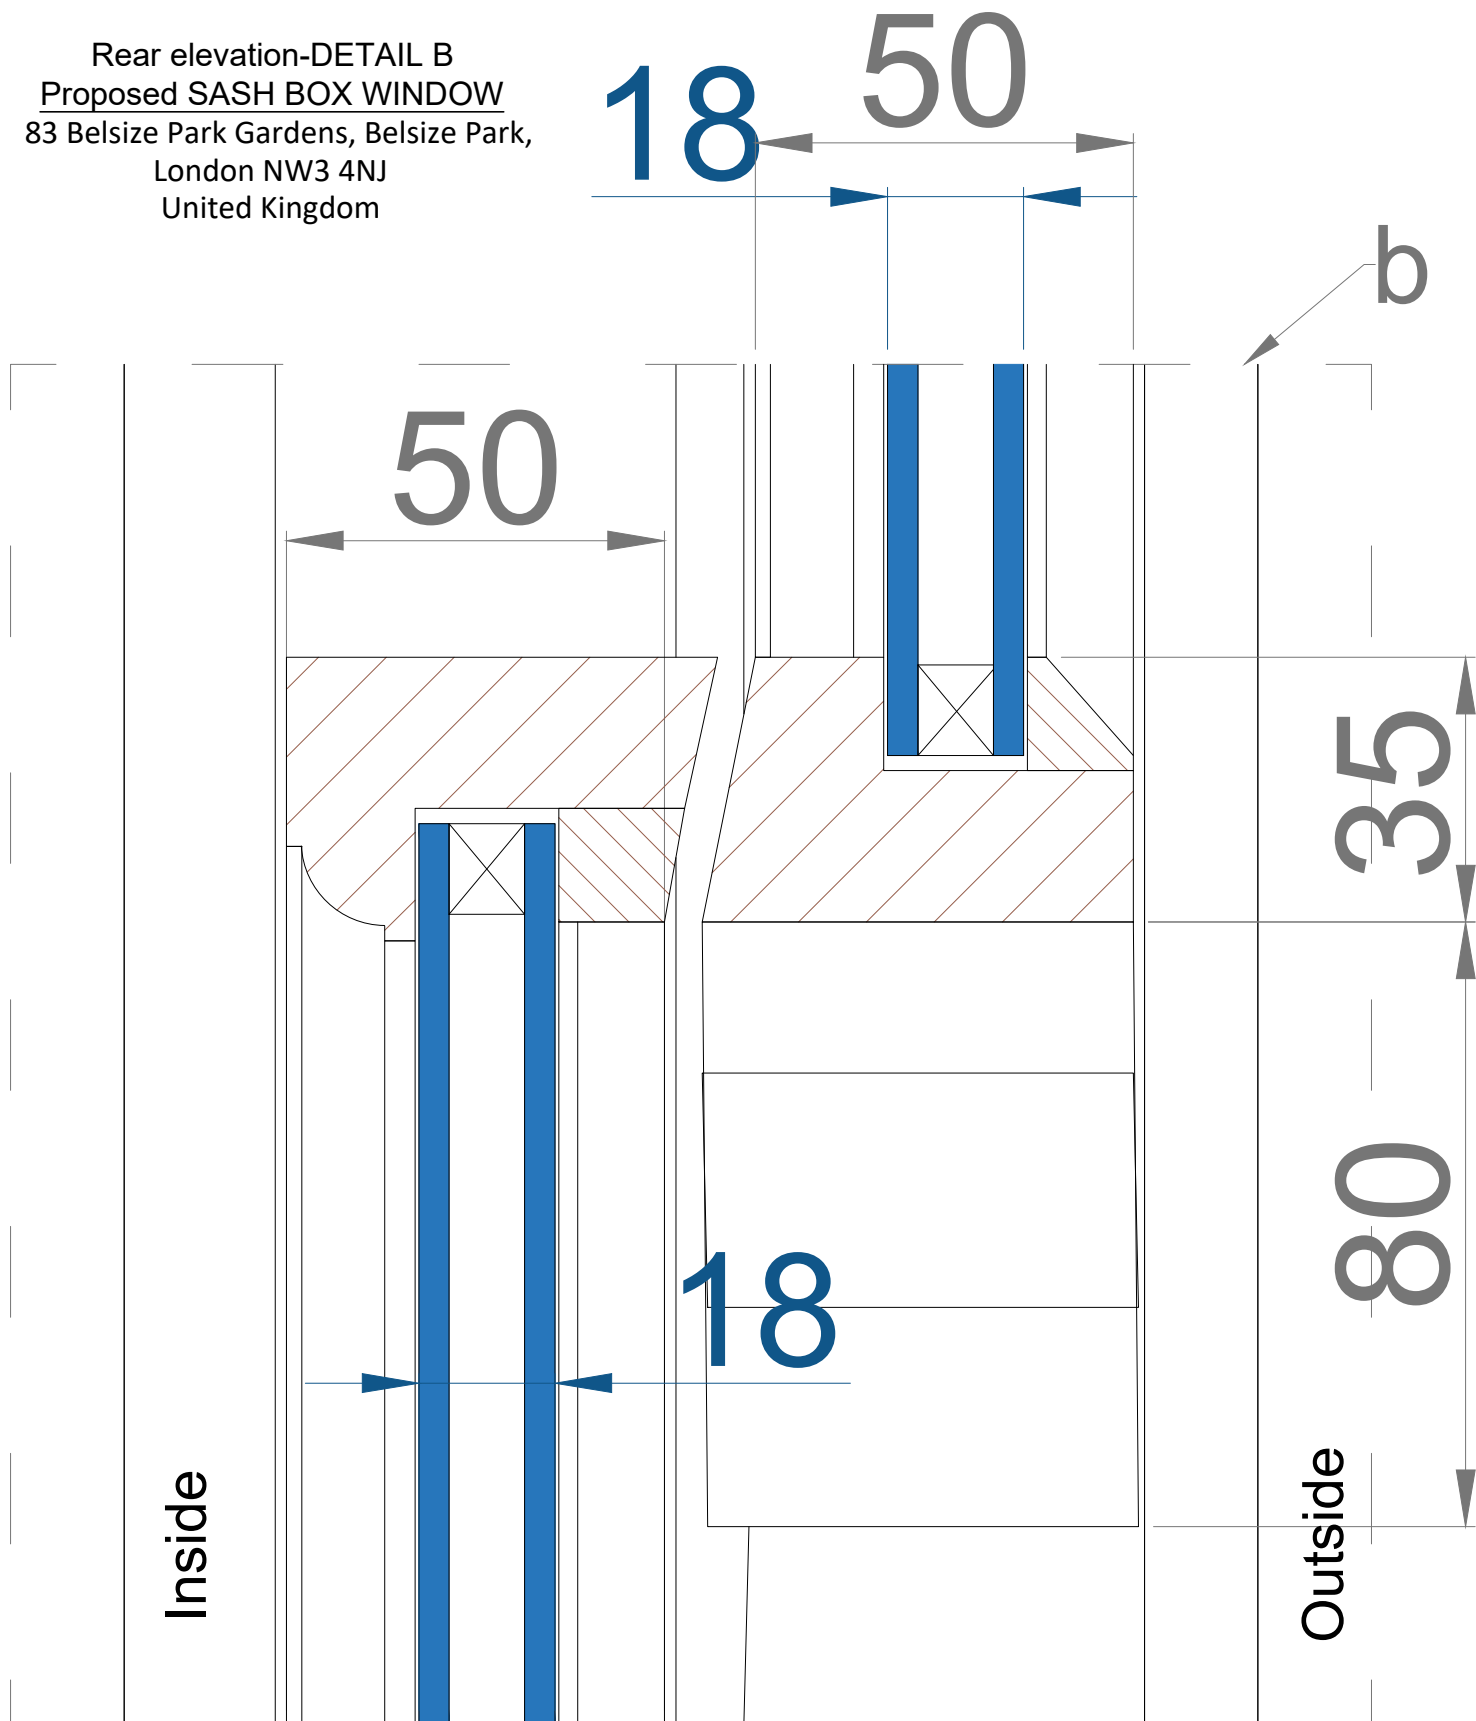

drawing no.: Cat.A PR 1/c

 ESTIMUS www.estimus.co.uk	PROJECT:	83 Belsize Park Gardens, Belsize Park, London NW3 4NJ WINDOW/ DETAIL B	
	TITLE:		
	DATE:	18,12,2022	Drawn: K.A.
	SCALE:	1:1 @ A4	Drawing No.: 1/c rev. A



Rear elevation-DETAIL C
Proposed SASH BOX WINDOW
83 Belsize Park Gardens, Belsize Park,
London NW3 4NJ
United Kingdom

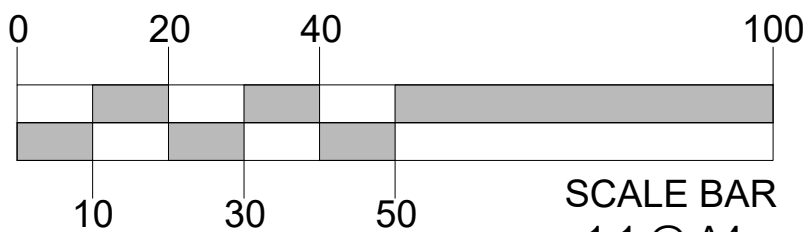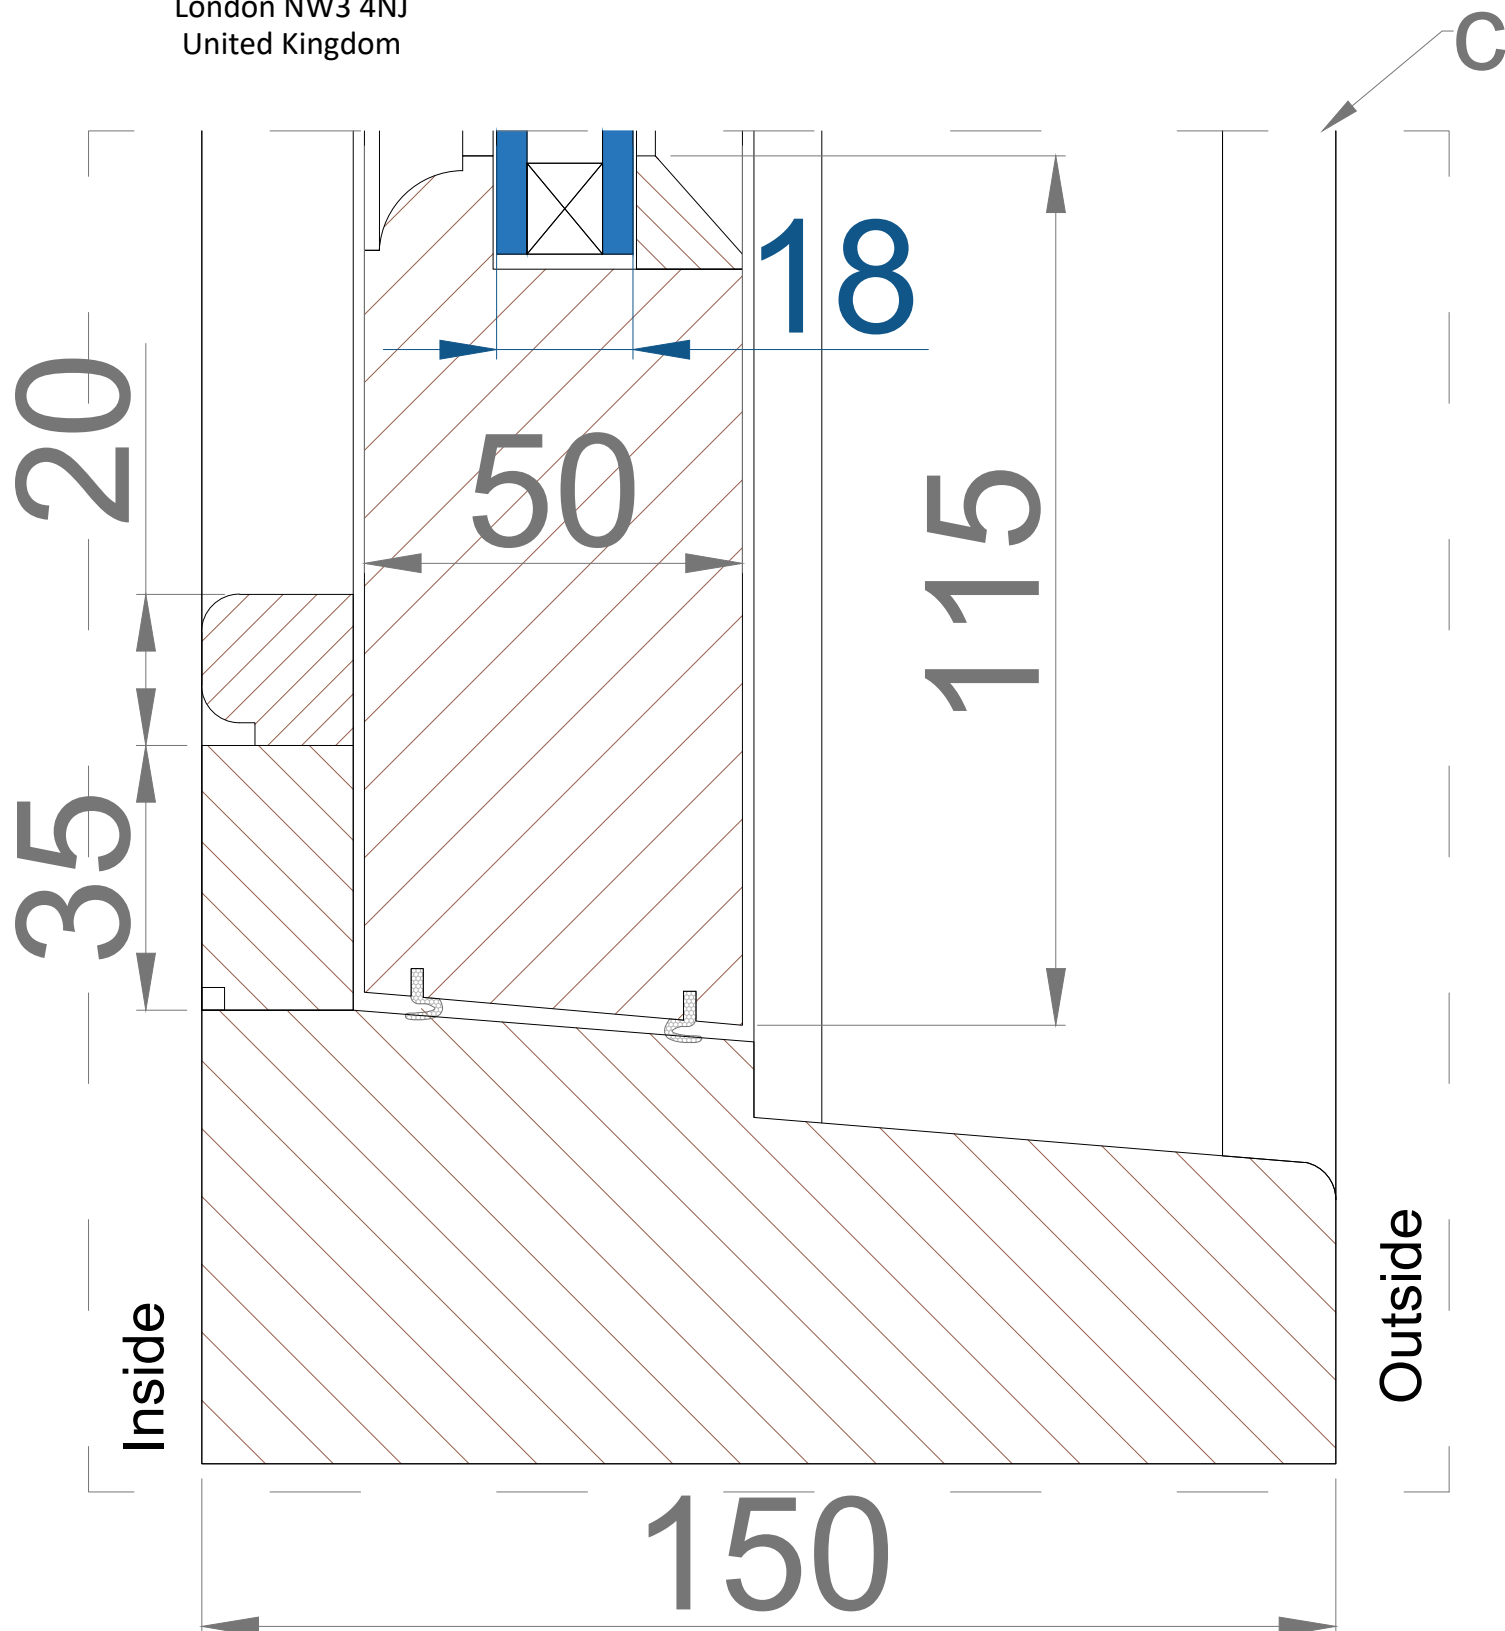

drawing no.: Cat.A PR 1/d

 www.estimus.co.uk	PROJECT:	83 Belsize Park Gardens, Belsize Park, London NW3 4NJ WINDOW/ DETAIL C	
	TITLE:		
	DATE:	18,12,2022	Drawn: K.A.
	SCALE:	1:1 @ A4	Drawing No.: 1/d rev. A

Rear elevation-DETAIL D
Proposed SASH BOX WINDOW
83 Belsize Park Gardens, Belsize Park,
London NW3 4NJ
United Kingdom

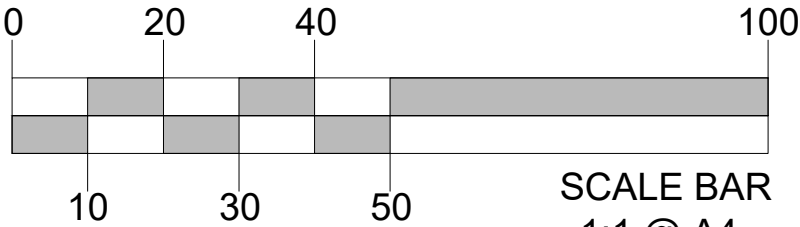
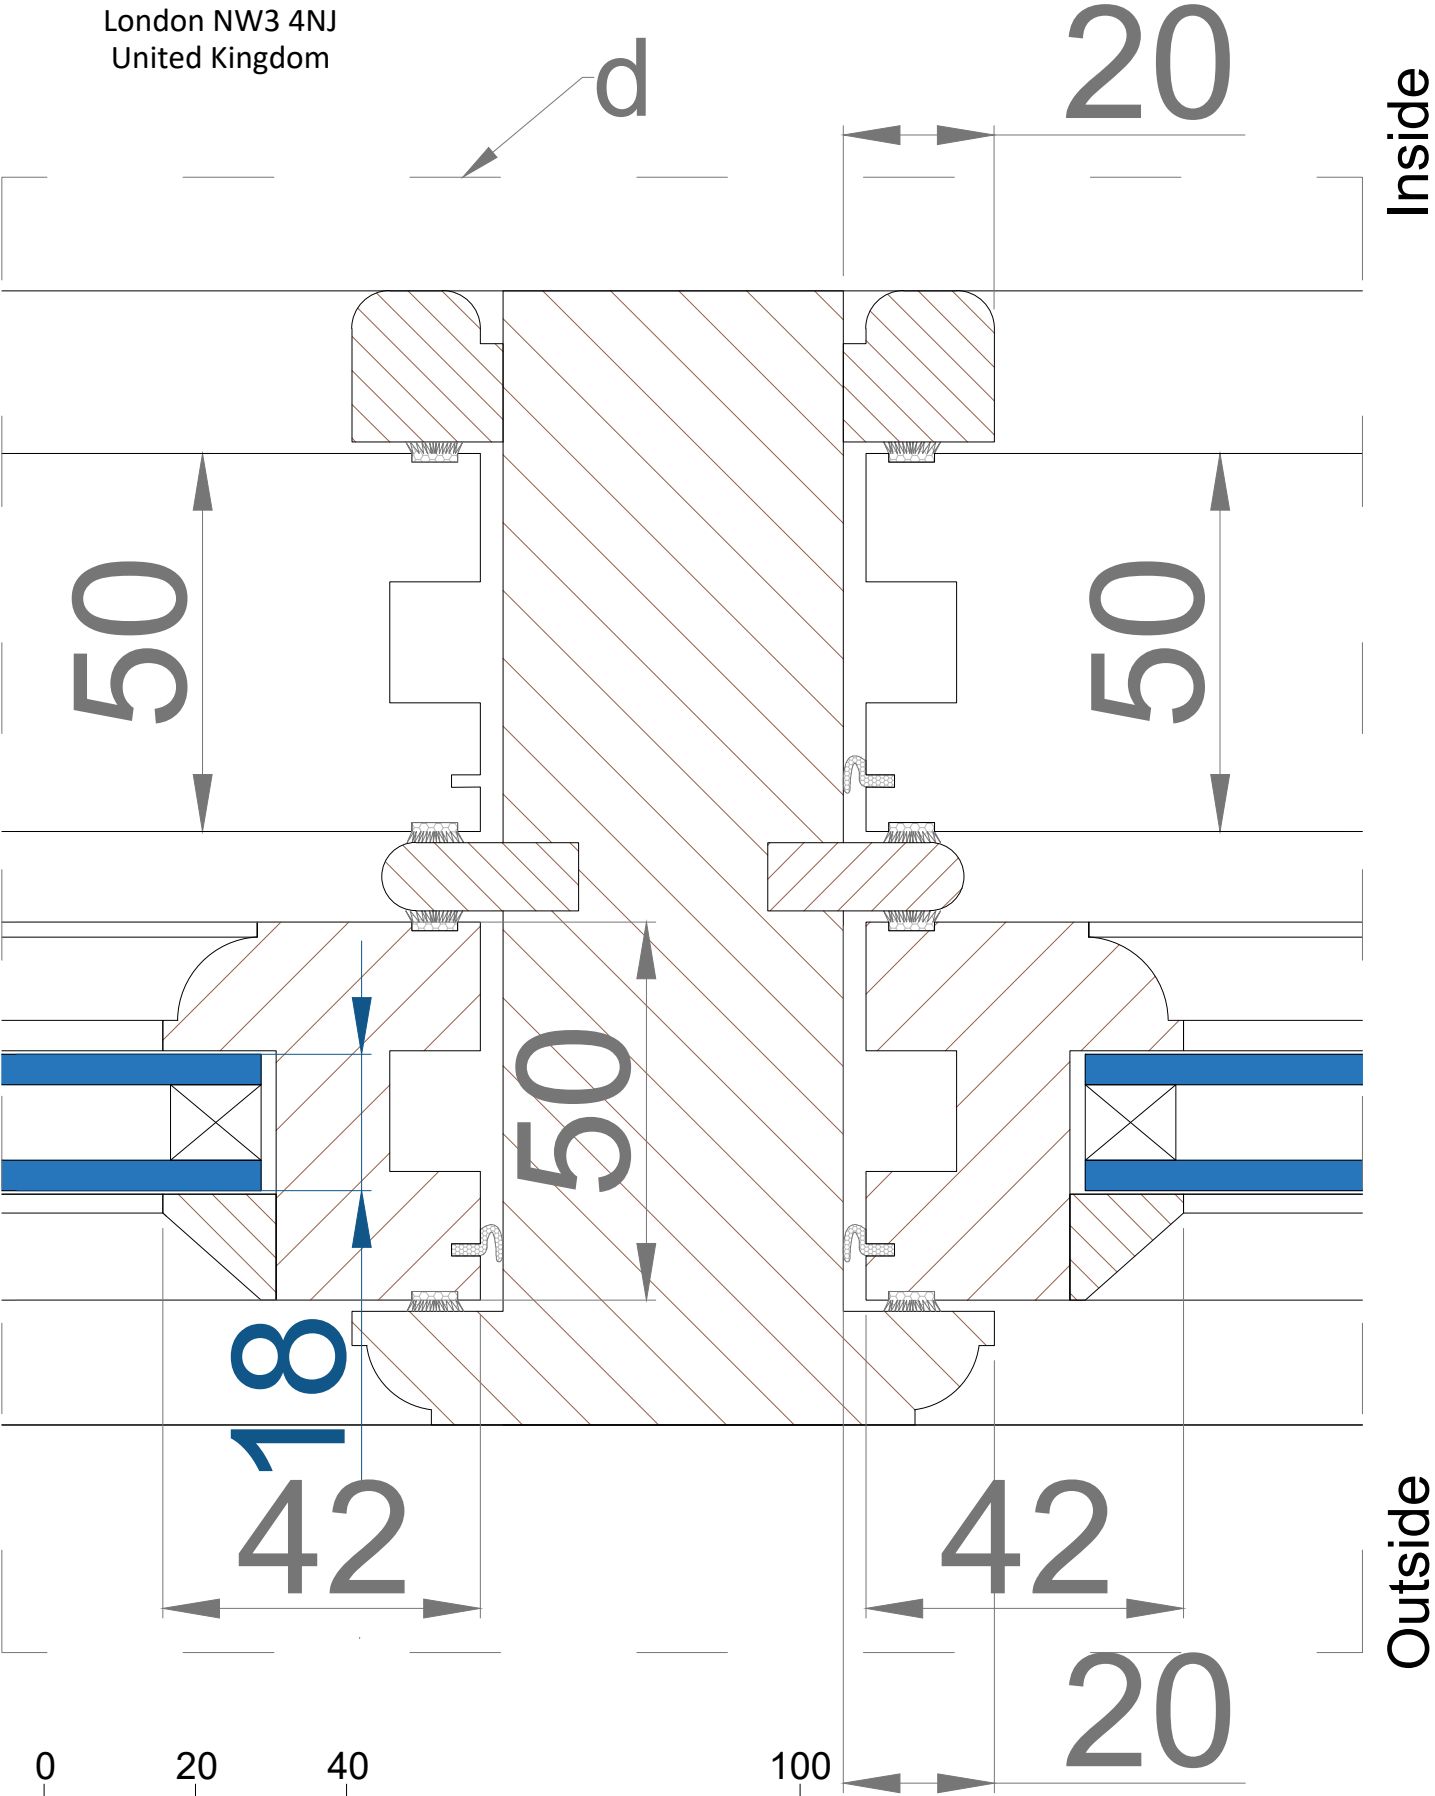


drawing no.: Cat.A PR 1/e



PROJECT:	83 Belsize Park Gardens, Belsize Park, London NW3 4NJ WINDOW/ DETAIL D		
TITLE:			
DATE:	18,12,2022	Drawn: K.A.	
SCALE:	1:1 @ A4	Drawing No.: 1/e rev. A	

Rear elevation-DETAIL E
Proposed SASH BOX WINDOW
83 Belsize Park Gardens, Belsize Park,
London NW3 4NJ
United Kingdom

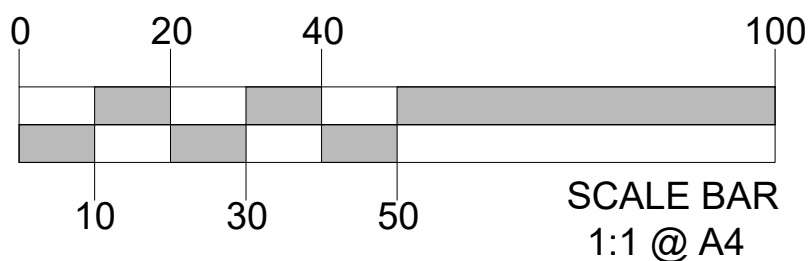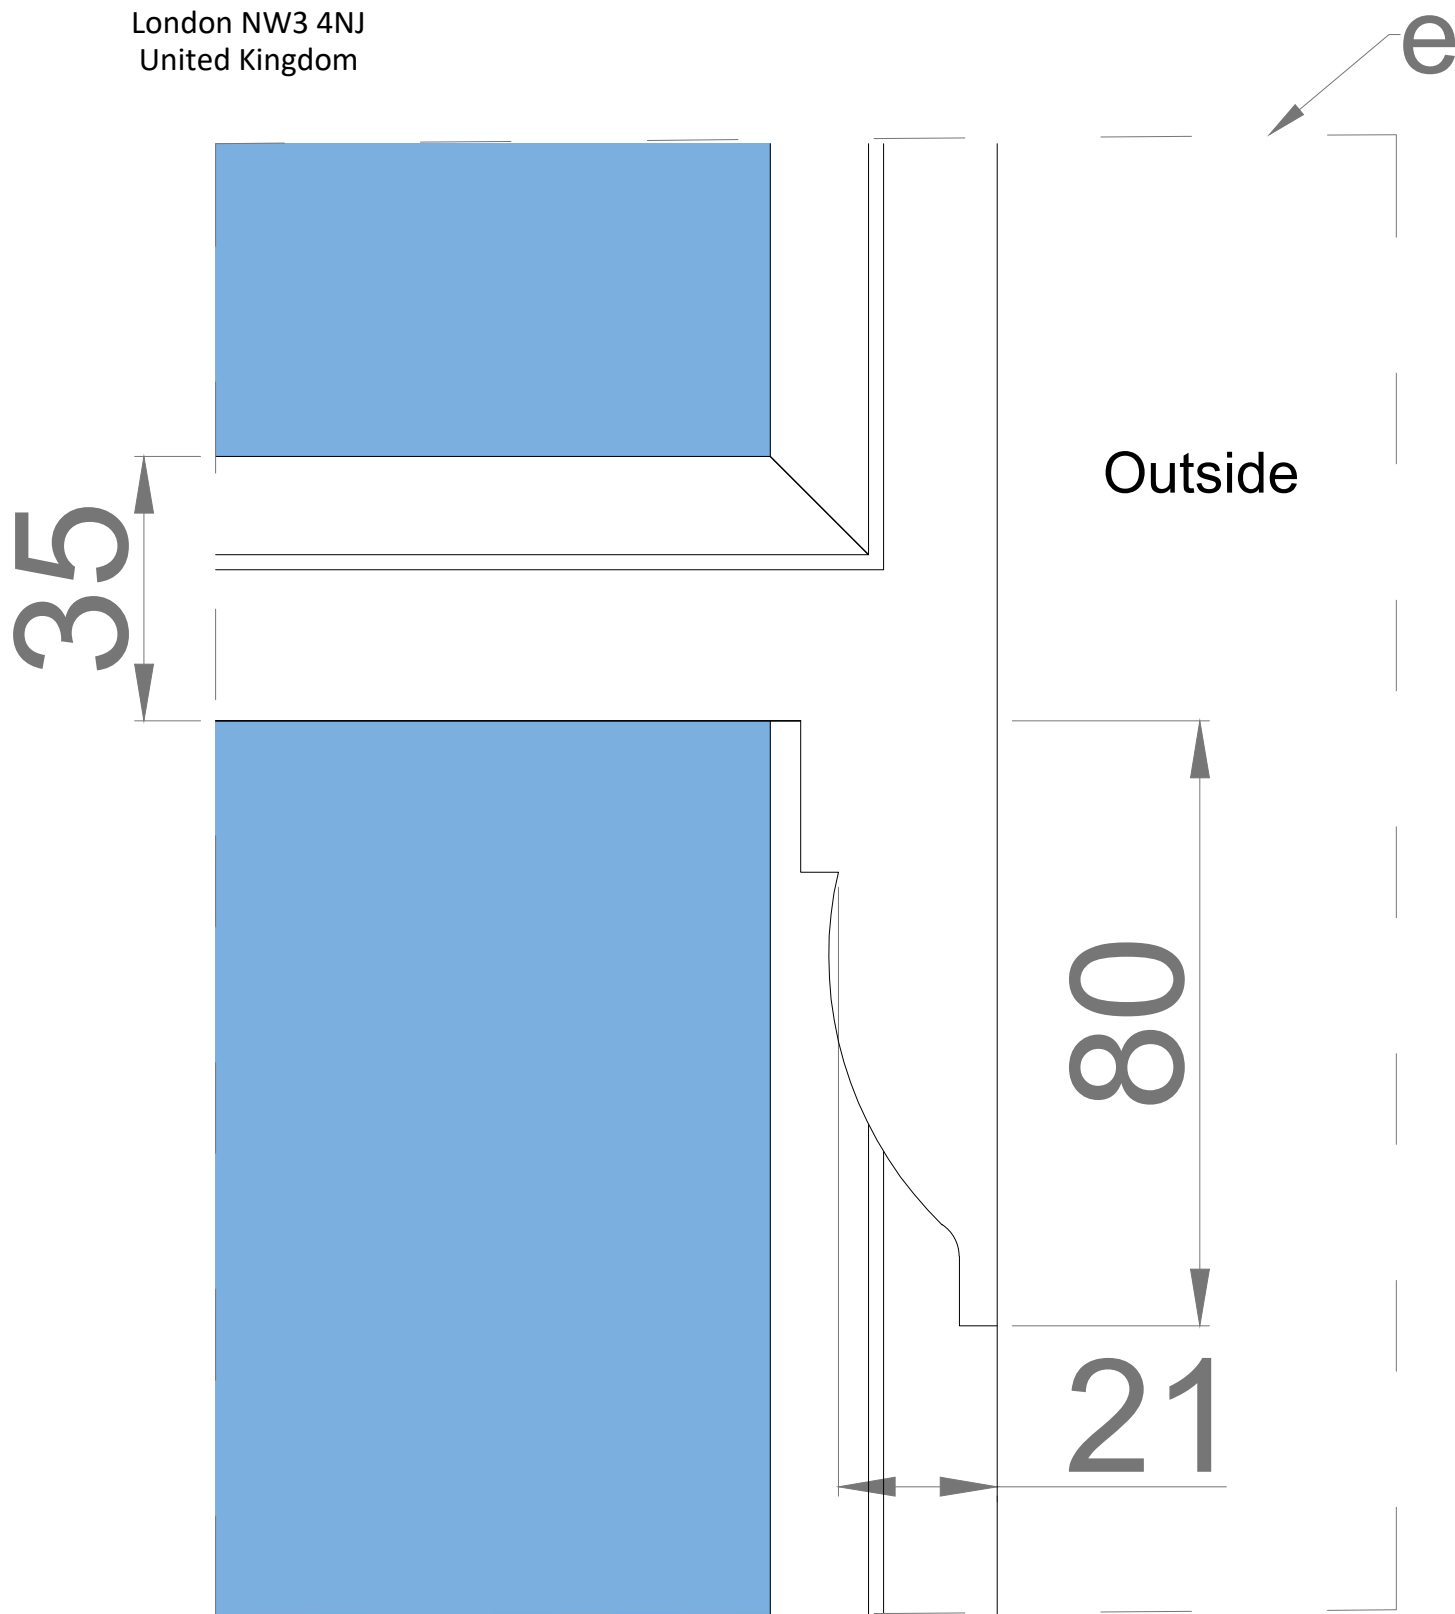

drawing no.: Cat.A PR 1/f

 www.estimus.co.uk	PROJECT:	83 Belsize Park Gardens, Belsize Park, London NW3 4NJ WINDOW/ DETAIL E	
	TITLE:		
	DATE:	18,12,2022	Drawn: K.A.
	SCALE:	1:1 @ A4	Drawing No.: 1/f rev. A