


Front elevation
Existing triple sash box window
83 Belsize Park Gardens, Belsize Park,
London NW3 4NJ
United Kingdom




PROJECT:	83 Belsize Park Gardens, Belsize Park, London NW3 4NJ		
	EXISTING WINDOW- FRONT ELEVATION		
DATE:	16,03,2023	Drawn: K.A.	
SCALE:	1:1 @ A4	Drawing No.:CAT.A1 Ex. 1a	

Location: Front elevation
Existing triple sash box window
83 Belsize Park Gardens, Belsize Park,
London NW3 4NJ
United Kingdom


EXTERNAL VIEW

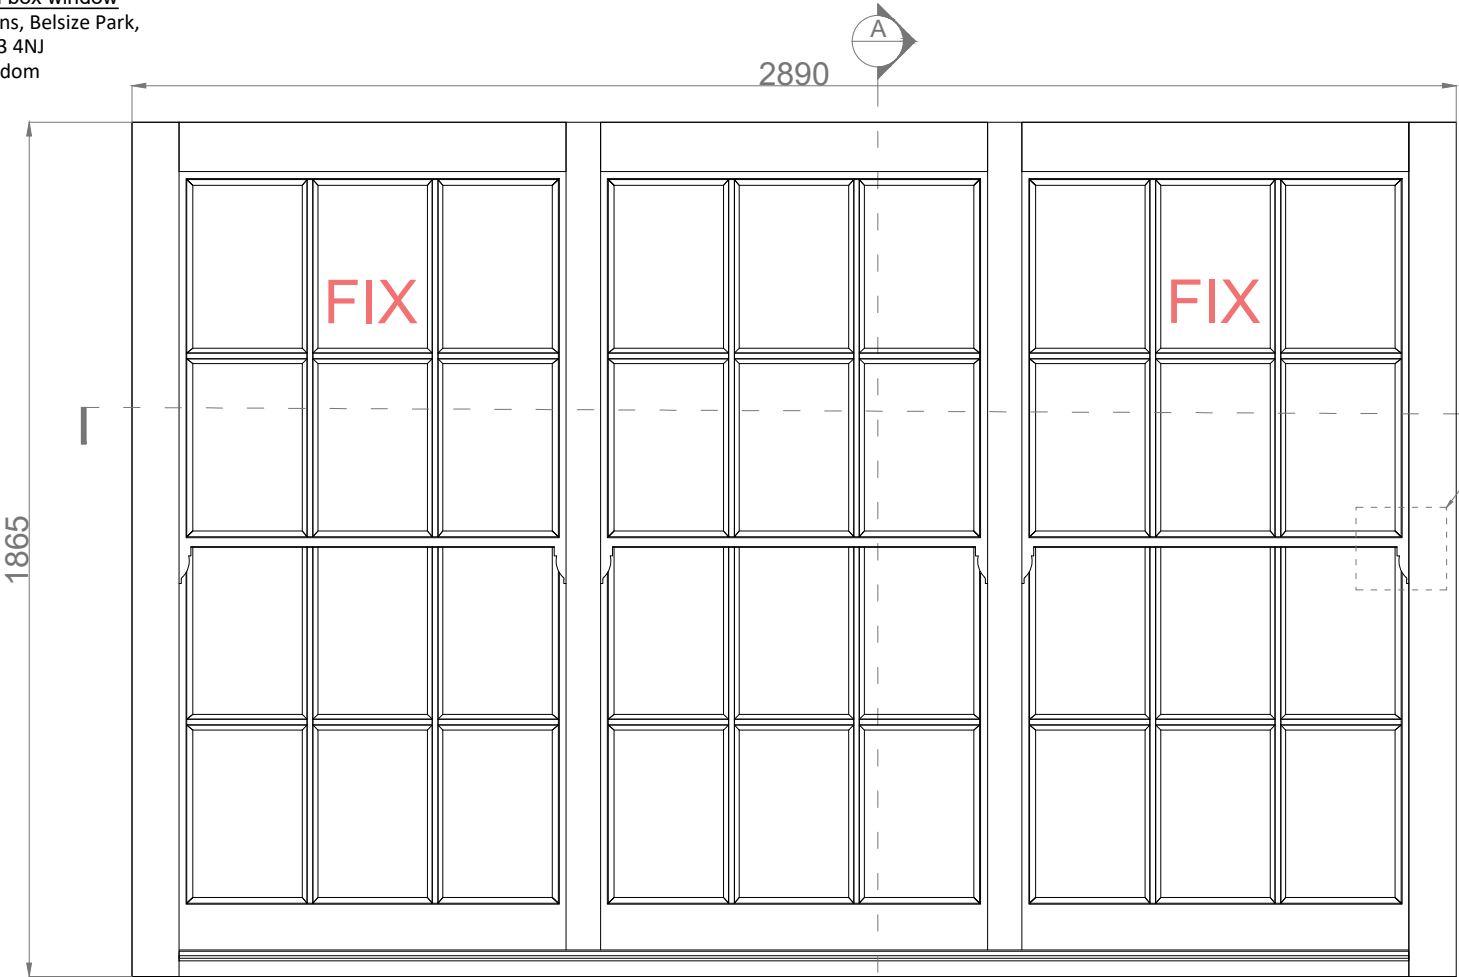


A-A

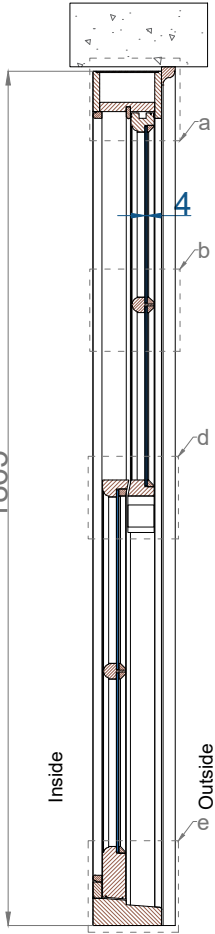

B-B


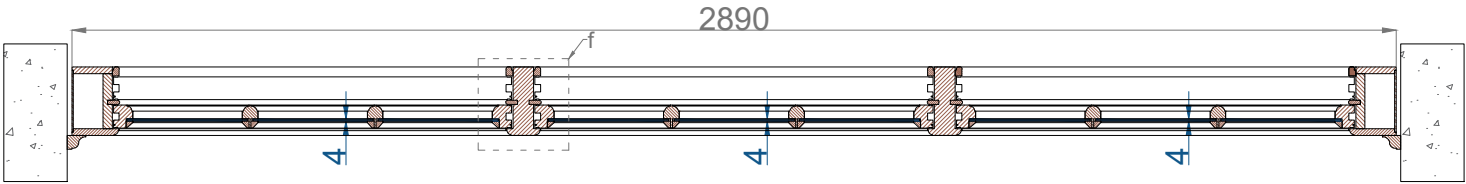


CATEGORY A: FITTED BRICK TO BRICK

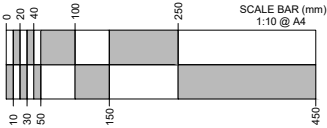

PROJECT:	83 Belsize Park Gardens, Belsize Park, London NW3 4NJ		
TITLE:	EXISTING TRIPLE SASH BOX WINDOW		
DATE:	16.03.2023	Drawn:	K.A.
SCALE:	1:1 @ A4	Drawing No.:	CAT.A1 Ex. 1b

Front elevation-DETAIL A
EXISTING TRIPLE SASH BOX WINDOW
83 Belsize Park Gardens, Belsize Park,
London NW3 4NJ
United Kingdom

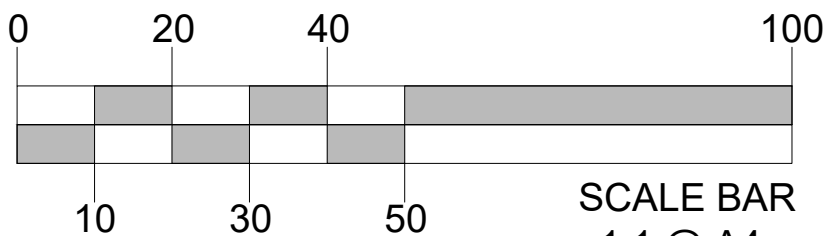
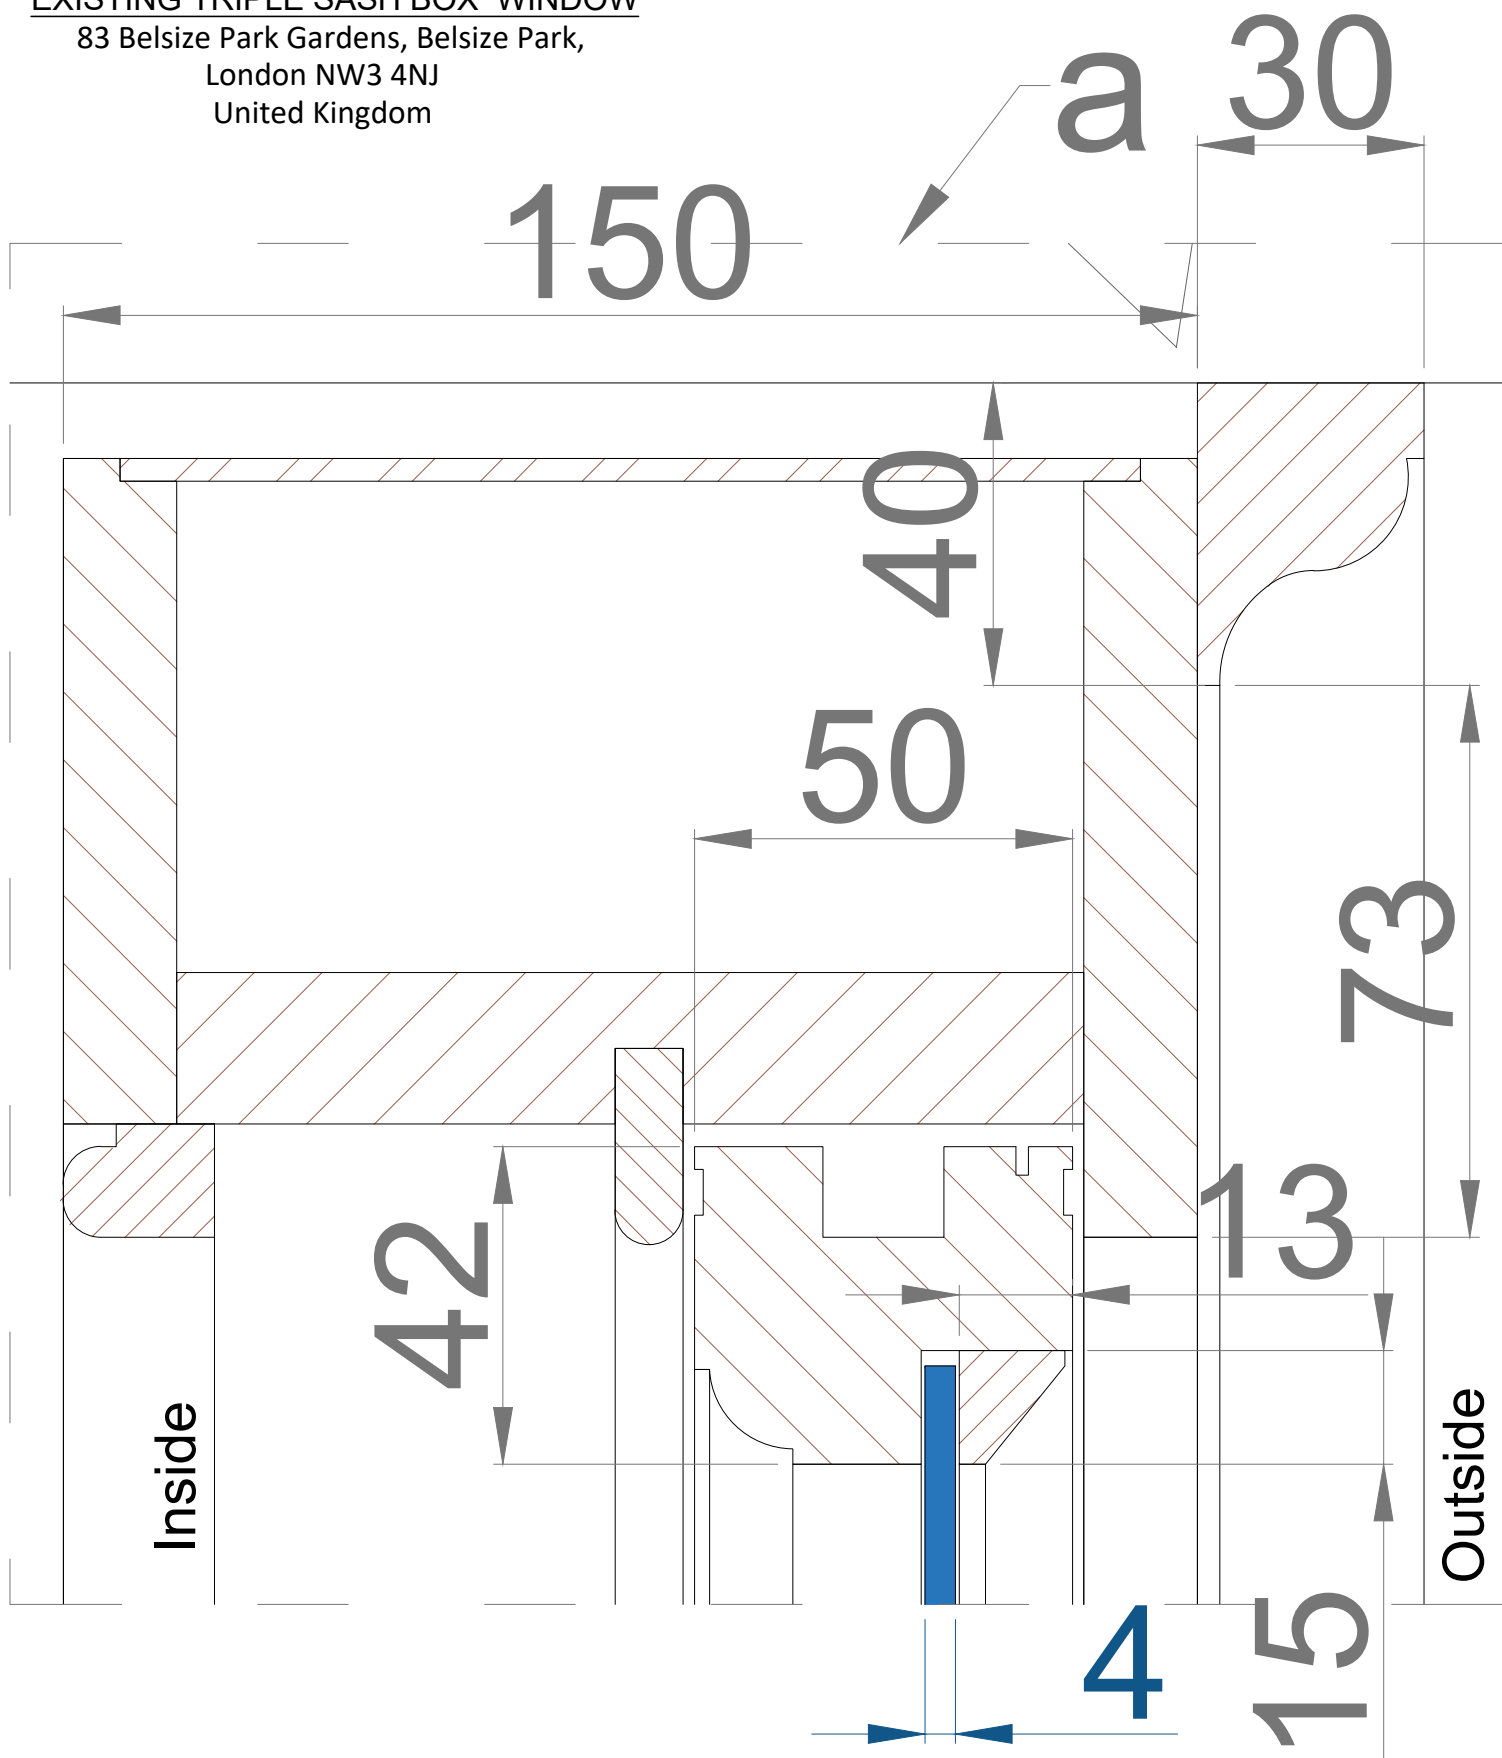


SCALE BAR
1:1 @ A4



PROJECT:	83 Belsize Park Gardens, Belsize Park, London NW3 4NJ EXISTING WINDOW /DETAIL A		
TITLE:			
DATE:	16,03,2023	Drawn: K.A.	
SCALE:	1:1 @ A4	Drawing No.: CAT.A1 Ex.1c	

Front elevation-DETAIL B
EXISTING TRIPLE SASH BOX WINDOW
83 Belsize Park Gardens, Belsize Park,
London NW3 4NJ
United Kingdom

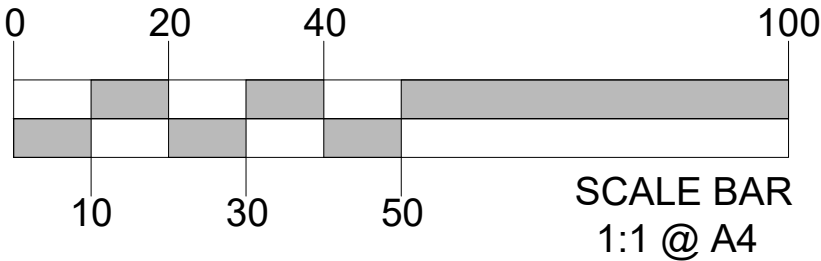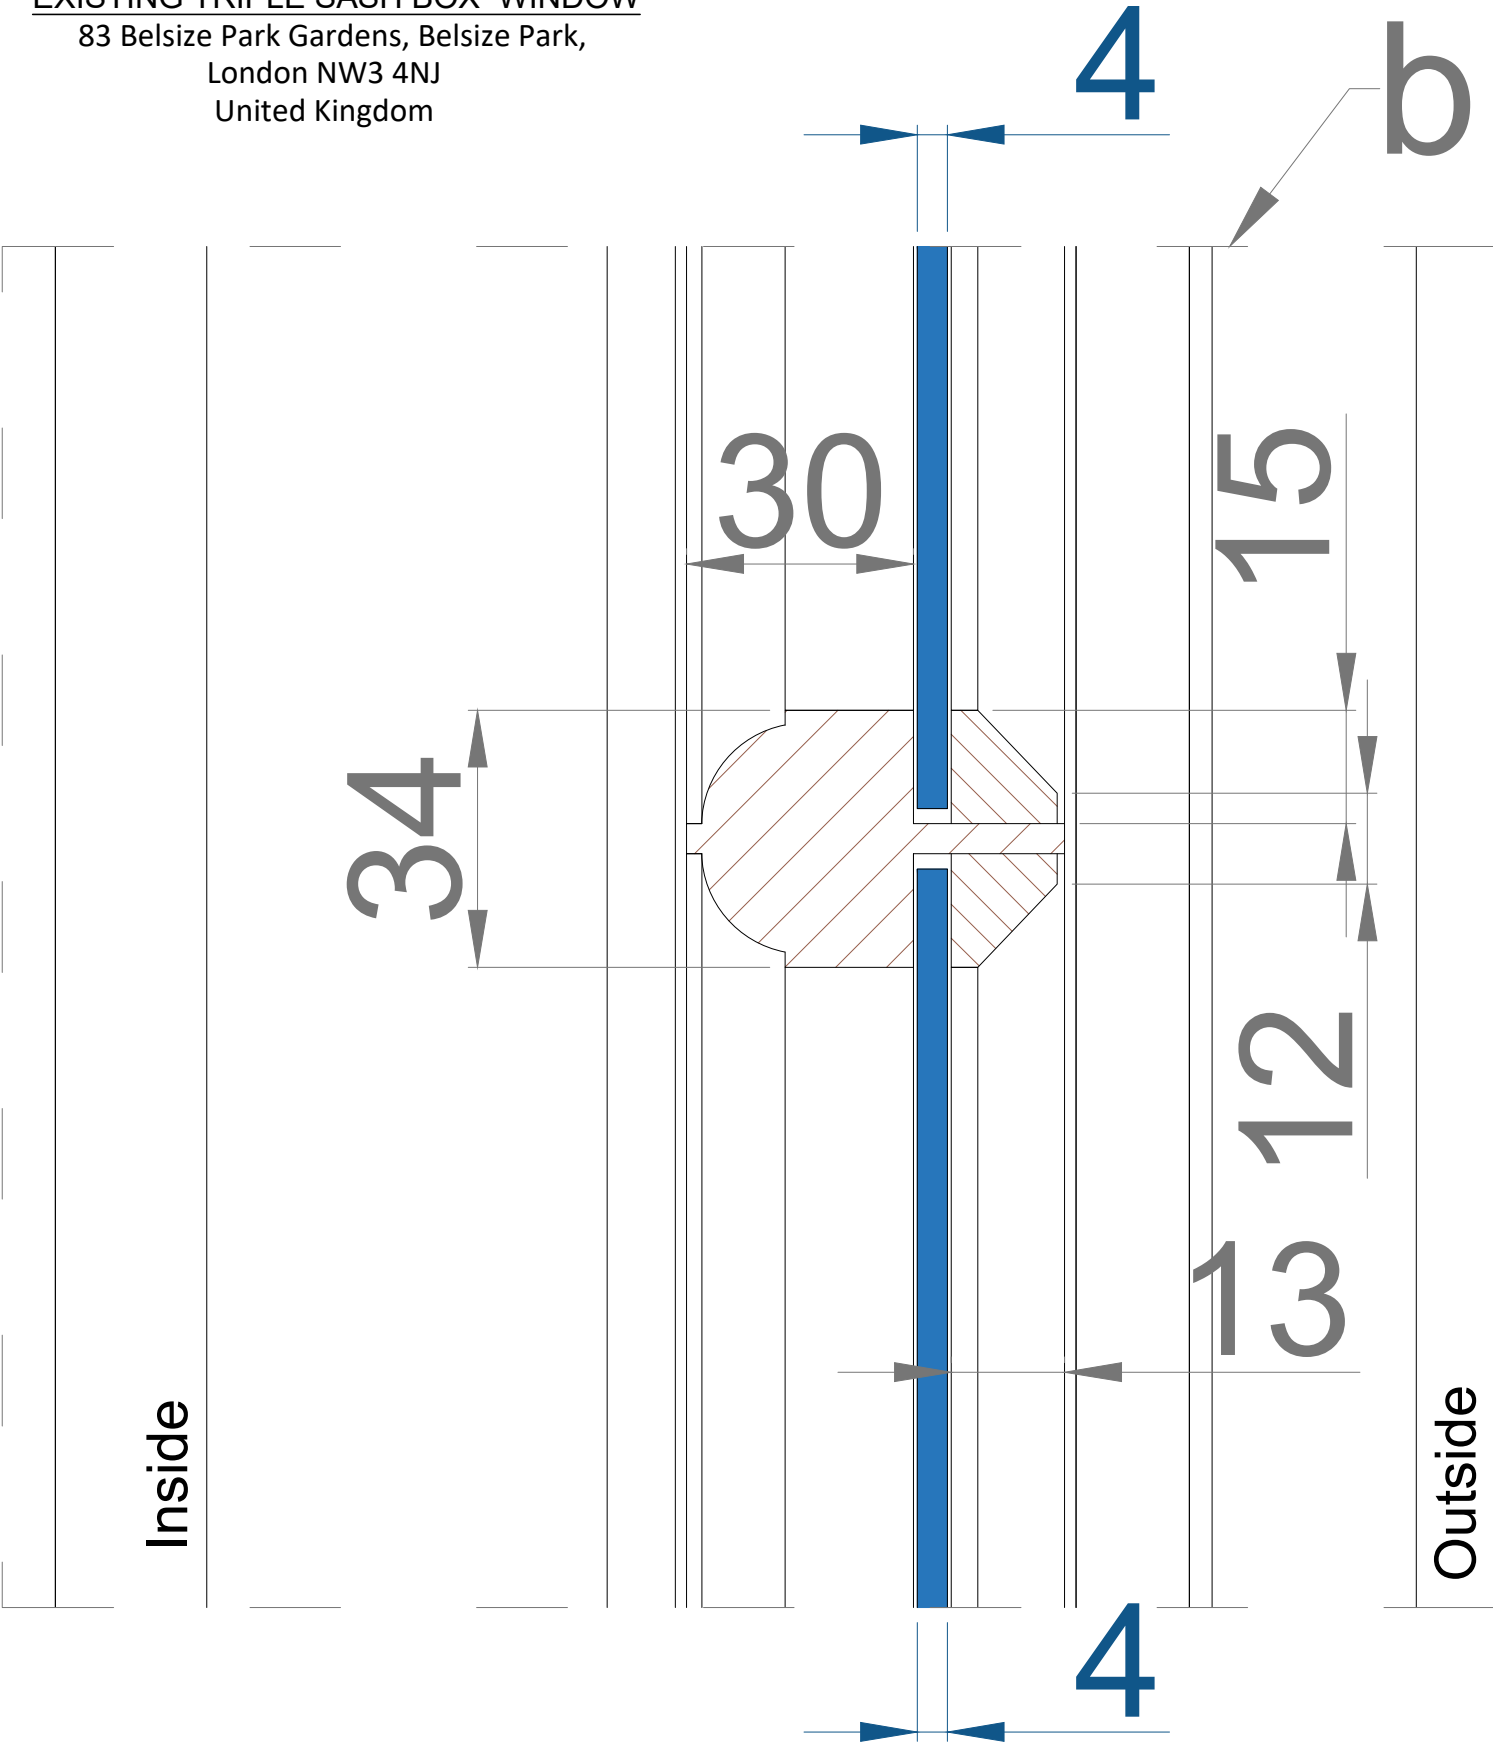

 www.estimus.co.uk	PROJECT:	83 Belsize Park Gardens, Belsize Park, London NW3 4NJ EXISTING WINDOW /DETAIL B	
	TITLE:		
	DATE:	16,03,2023	Drawn: K.A.
	SCALE:	1:1 @ A4	Drawing No.: CAT.A1 Ex.1d

Front elevation-DETAIL C
EXISTING TRIPLE SASH BOX WINDOW
83 Belsize Park Gardens, Belsize Park,
London NW3 4NJ
United Kingdom


C

Outside

80

25


100

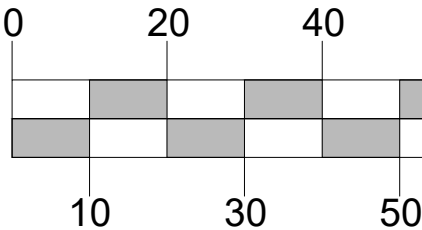

SCALE BAR
1:1 @ A4

	PROJECT:	83 Belsize Park Gardens, Belsize Park, London NW3 4NJ EXISTING WINDOW /DETAIL C	
	TITLE:		
	DATE:	16,03,2023	Drawn: K.A.
	SCALE:	1:1 @ A4	Drawing No.: CAT.A1 Ex.1d

Front elevation-DETAIL D
EXISTING TRIPLE SASH BOX WINDOW
83 Belsize Park Gardens, Belsize Park,
London NW3 4NJ
United Kingdom


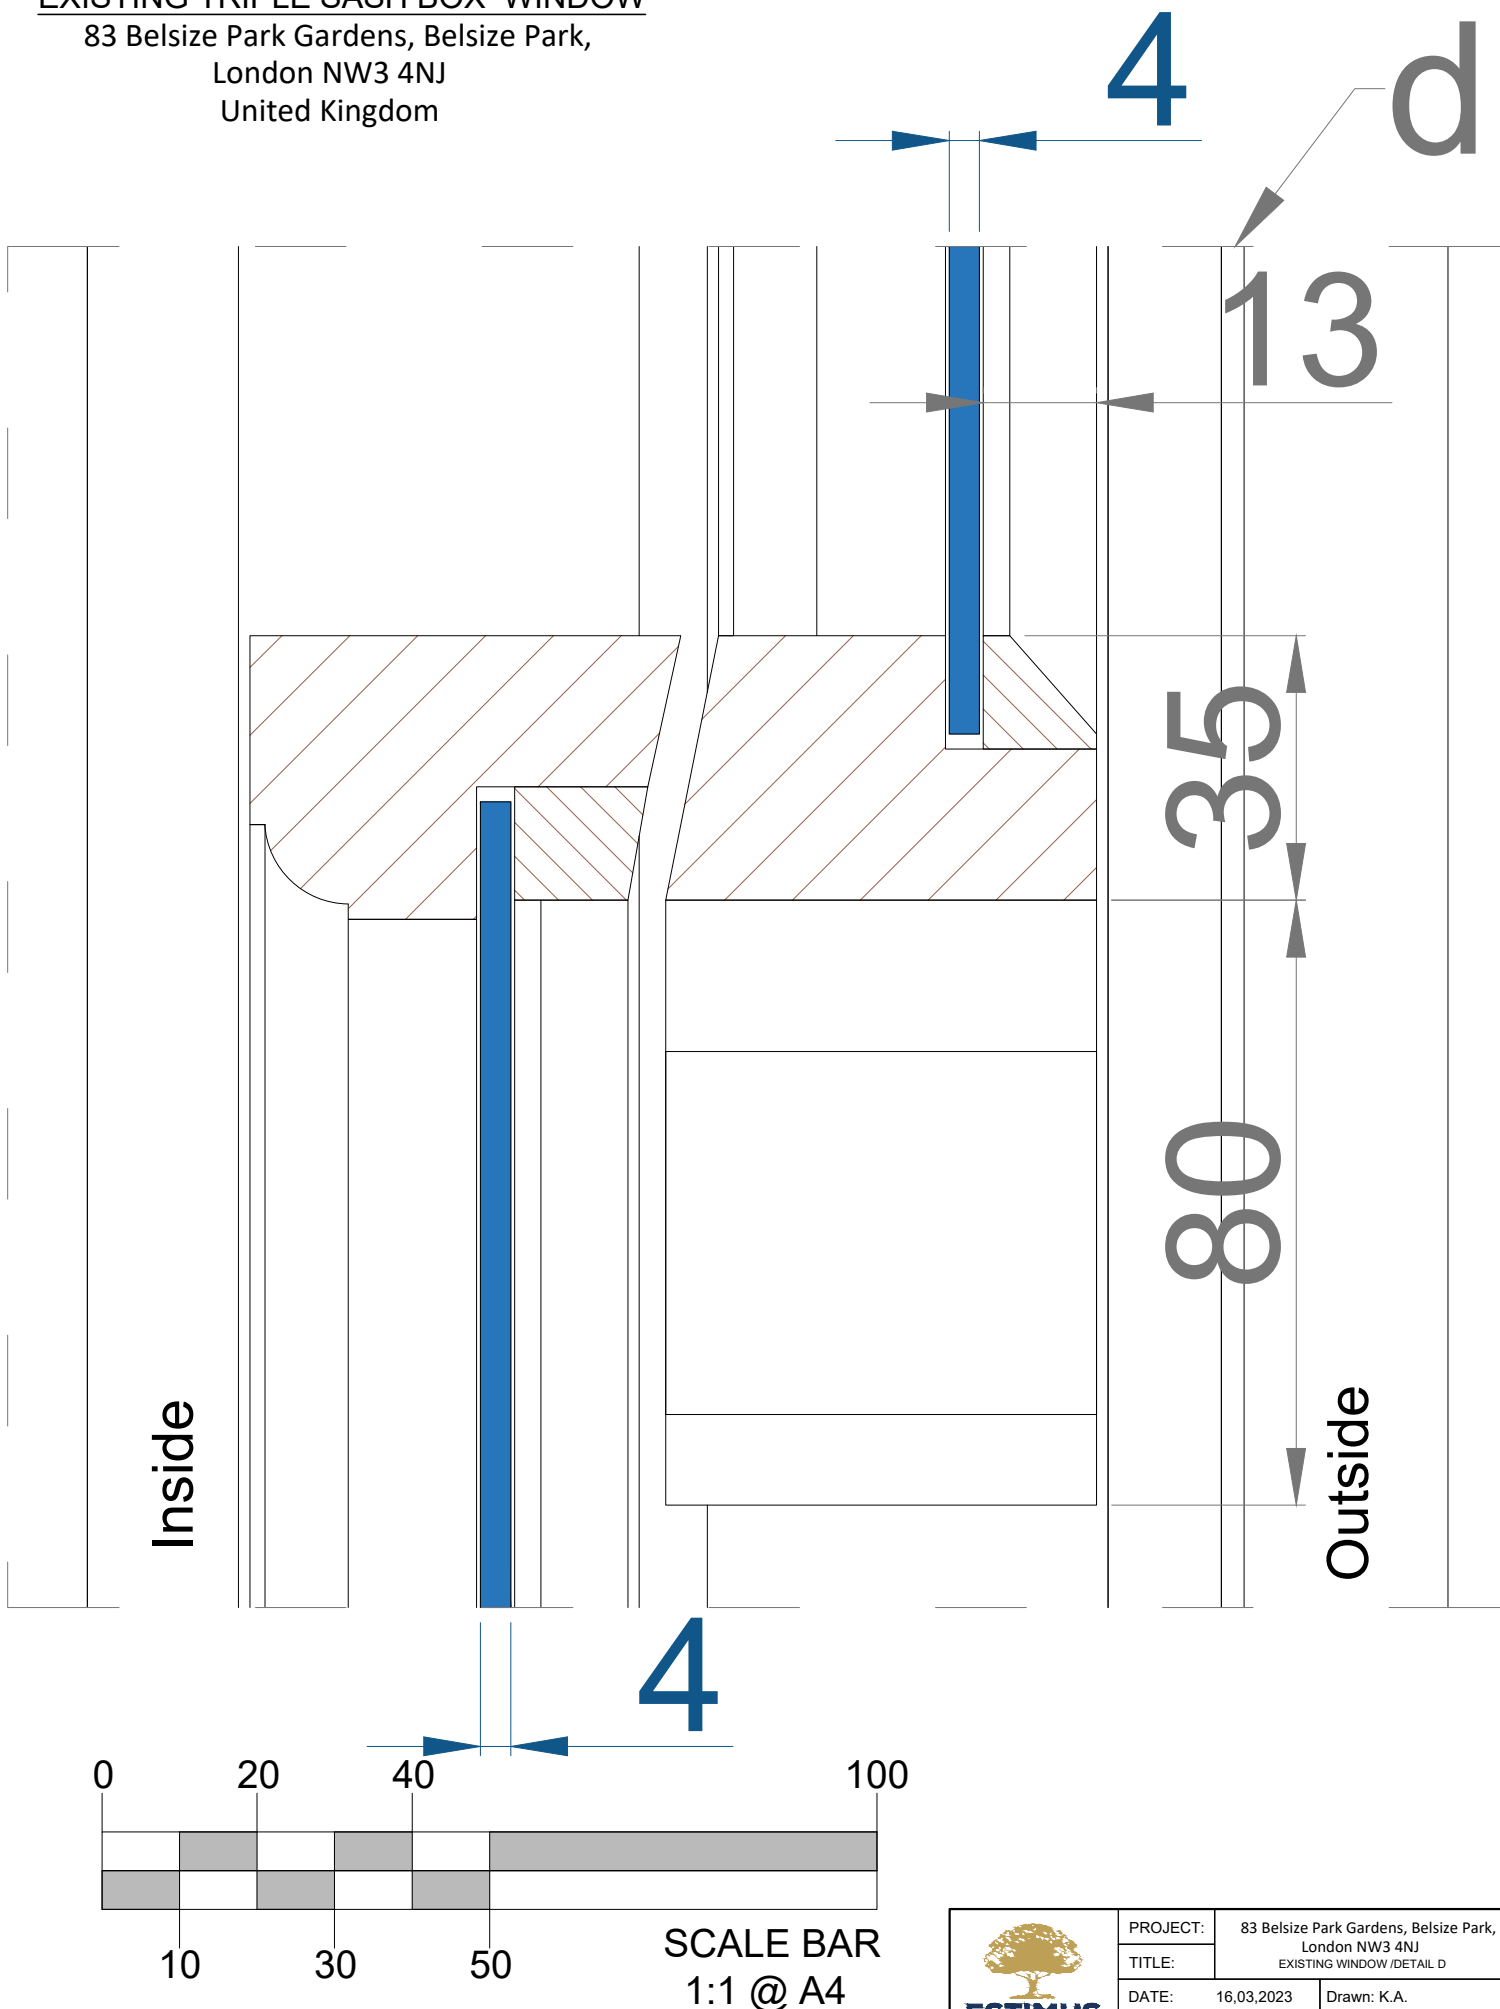


 www.estimus.co.uk	PROJECT:	83 Belsize Park Gardens, Belsize Park, London NW3 4NJ EXISTING WINDOW /DETAIL D	
	TITLE:		
DATE: 16,03,2023		Drawn: K.A.	
SCALE: 1:1 @ A4		Drawing No.: CAT.A1 Ex.1d	

83 Belsize Park Gardens, Belsize Park,
London NW3 4NJ
United Kingdom

4

e

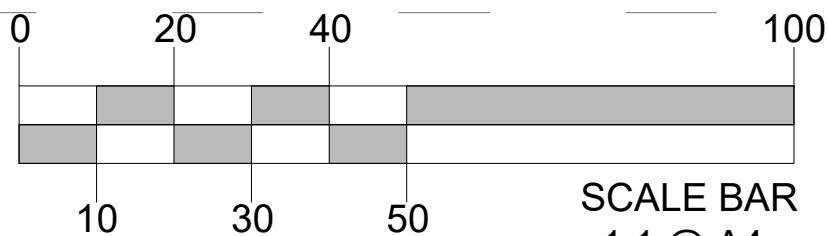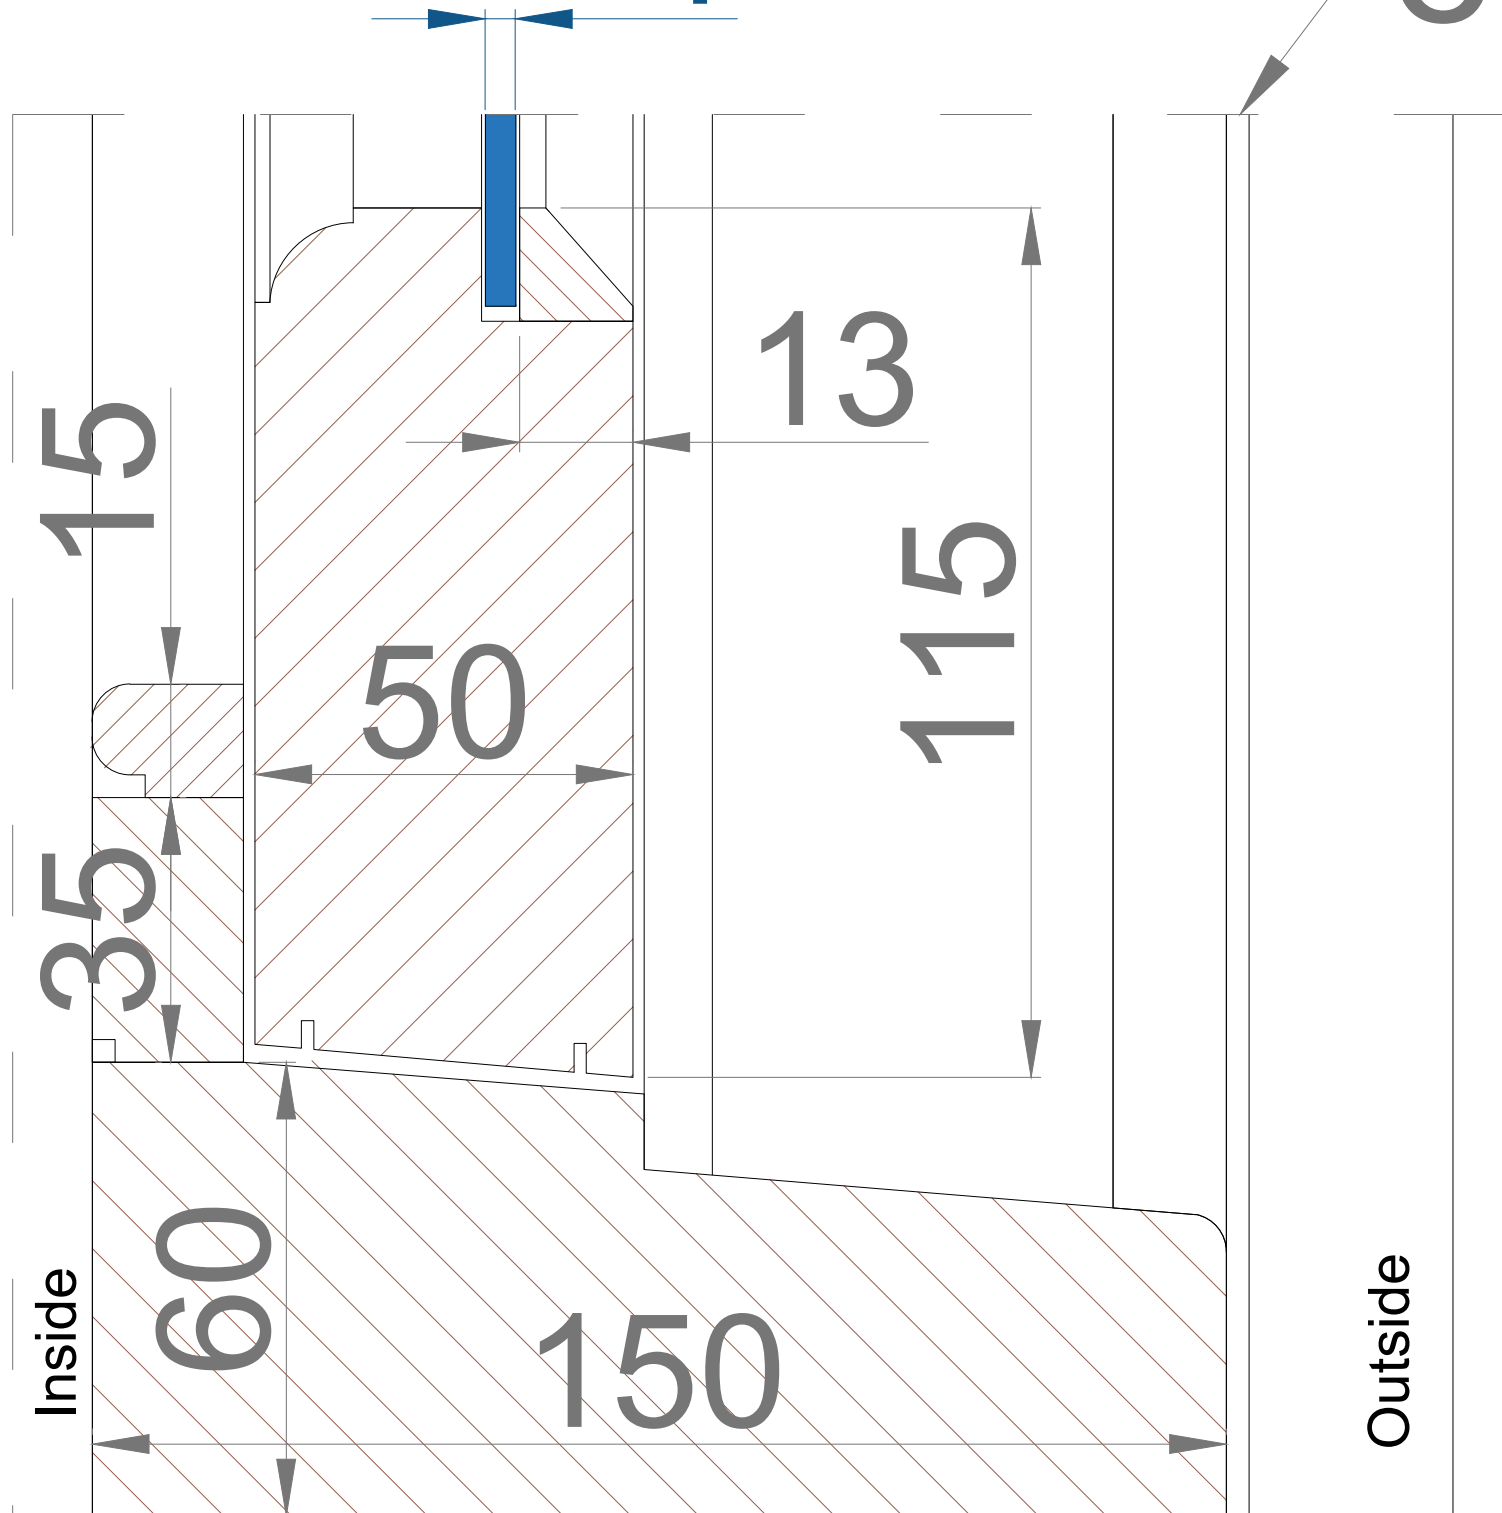



SCALE BAR
1:1 @ A4



PROJECT:	83 Belsize Park Gardens, Belsize Park, London NW3 4NJ	
TITLE:	EXISTING WINDOW /DETAIL E	
DATE:	16,03,2023	Drawn: K.A.
SCALE:	1:1 @ A4	Drawing No.: CAT.A1 Ex.1d

Front elevation-DETAIL F
EXISTING TRIPLE SASH BOX WINDOW
83 Belsize Park Gardens, Belsize Park,
London NW3 4NJ
United Kingdom

Inside

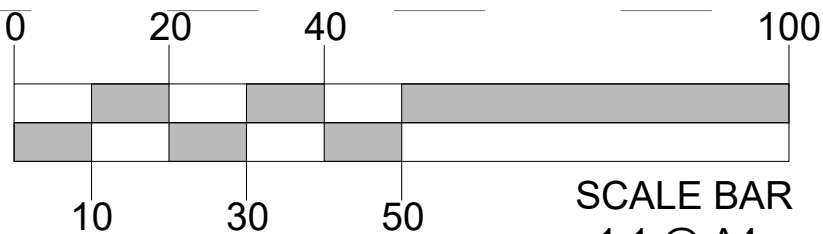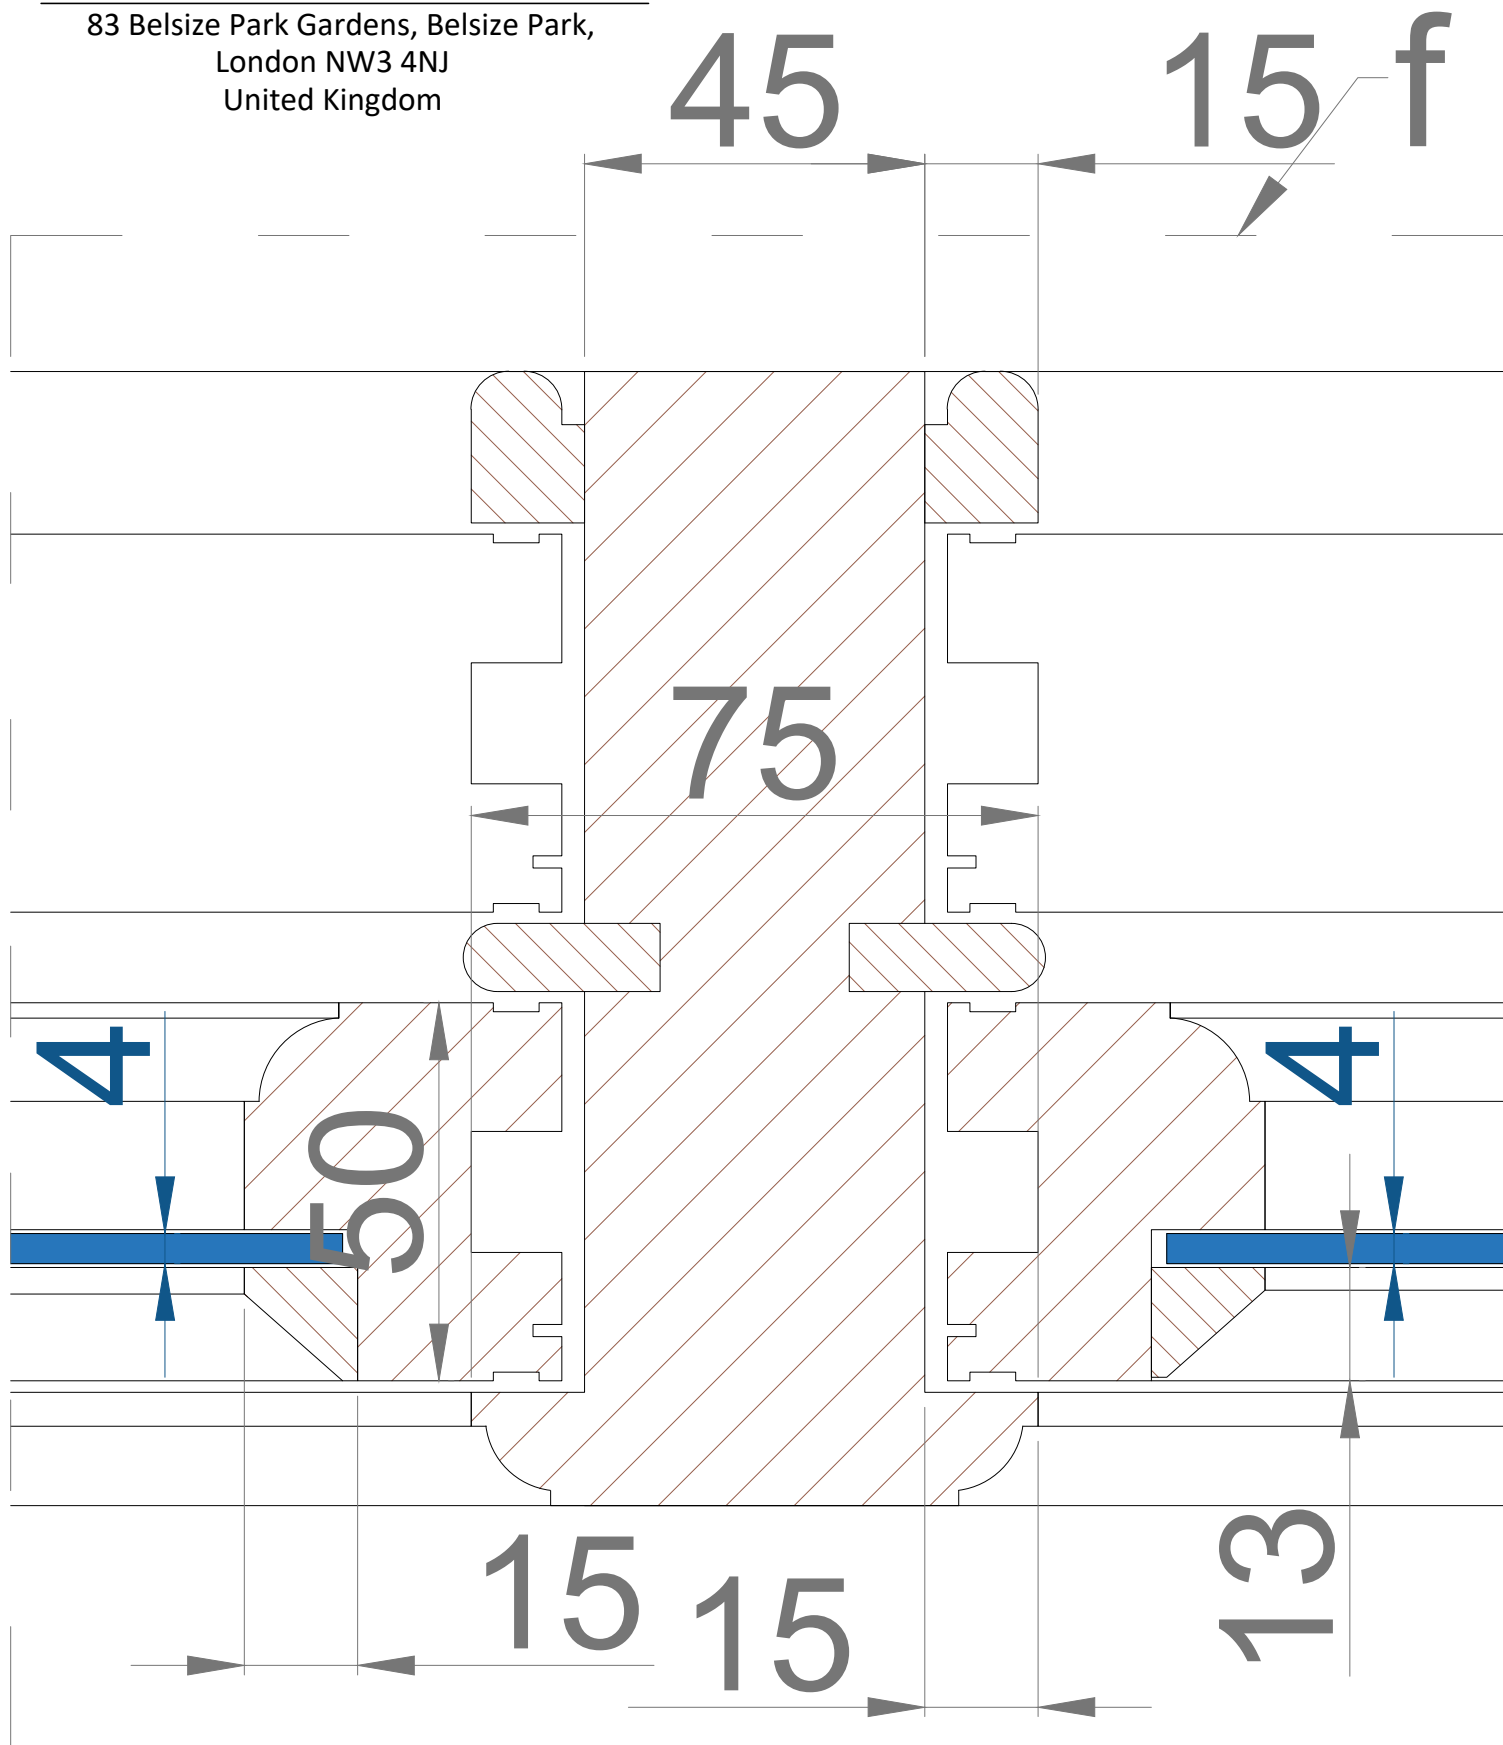

SCALE BAR
1:1 @ A4

Outside



PROJECT:	83 Belsize Park Gardens, Belsize Park, London NW3 4NJ EXISTING WINDOW /DETAIL F		
TITLE:			
DATE:	16,03,2023	Drawn: K.A.	
SCALE:	1:1 @ A4	Drawing No.: CAT.A1 Ex.1d	