



Location: Front elevation
Proposed triple sash box window
83 Belsize Park Gardens, Belsize Park,
London NW3 4NJ
United Kingdom

EXTERNAL VIEW

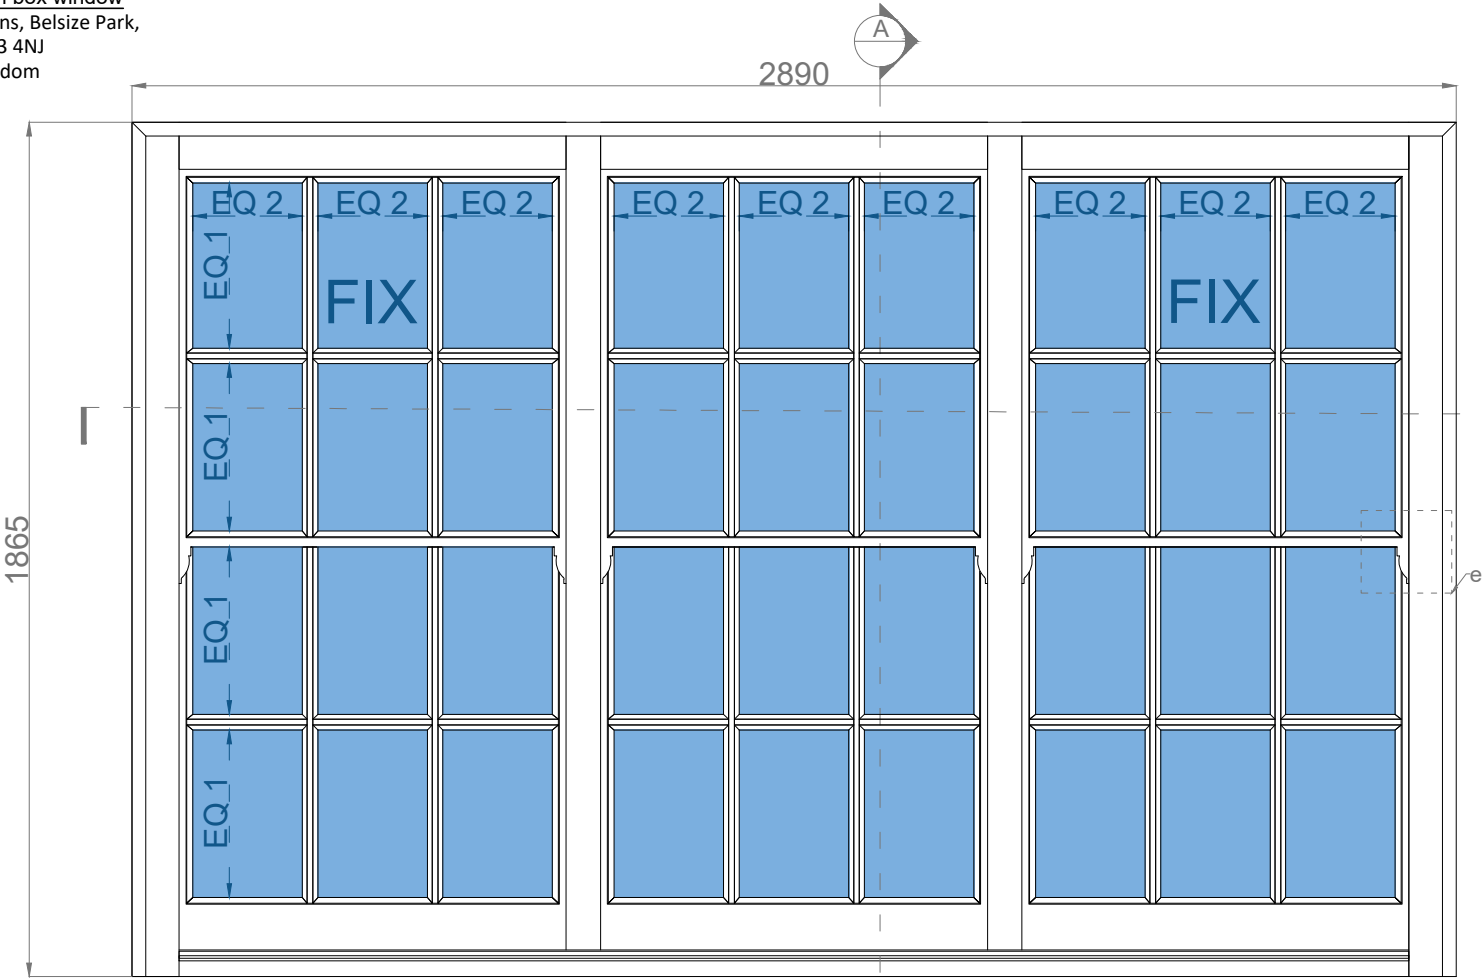


A-A

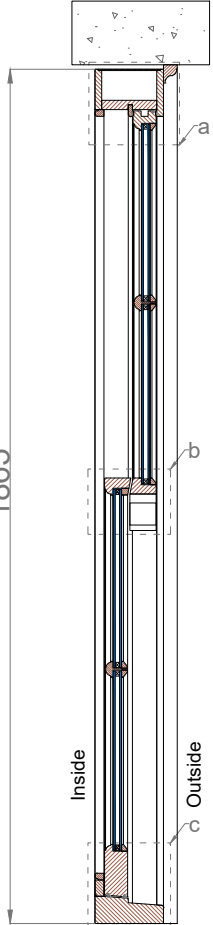


B

B-B

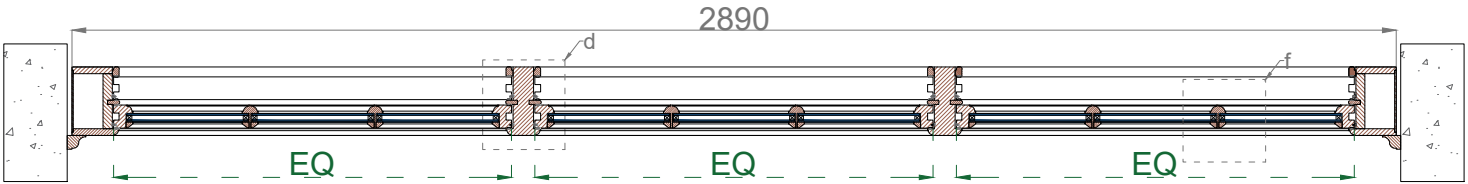



CATEGORY A1: FITTED BRICK TO BRICK

TYPE WINDOW *SASH BOX WINDOW*
SASH: *WEIGHT*
IRONMONGERY: *TBC*
GLASS: *DOUBLE GLAZING 18mm*
TRICKLE VENTS: *NO*

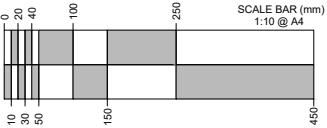



PROJECT:	83 Belsize Park Gardens, Belsize Park, London NW3 4NJ		
TITLE:	PROPOSED TRIPLE SASH BOX WINDOW		
DATE:	16,03,2023	Drawn:	K.A.
SCALE:	1:1 @ A4	Drawing No.:	CAT.A1 Pr. 1a

Rear elevation-DETAIL A
Proposed SASH BOX WINDOW
83 Belsize Park Gardens, Belsize Park,
London NW3 4NJ
United Kingdom

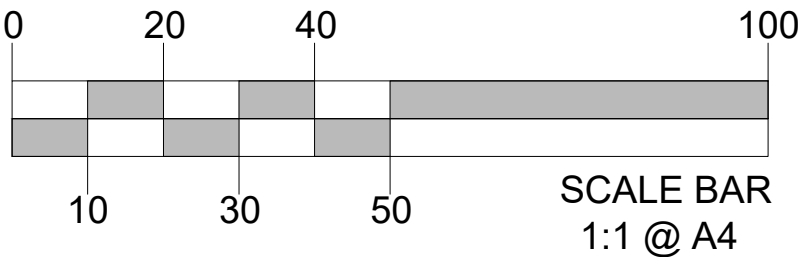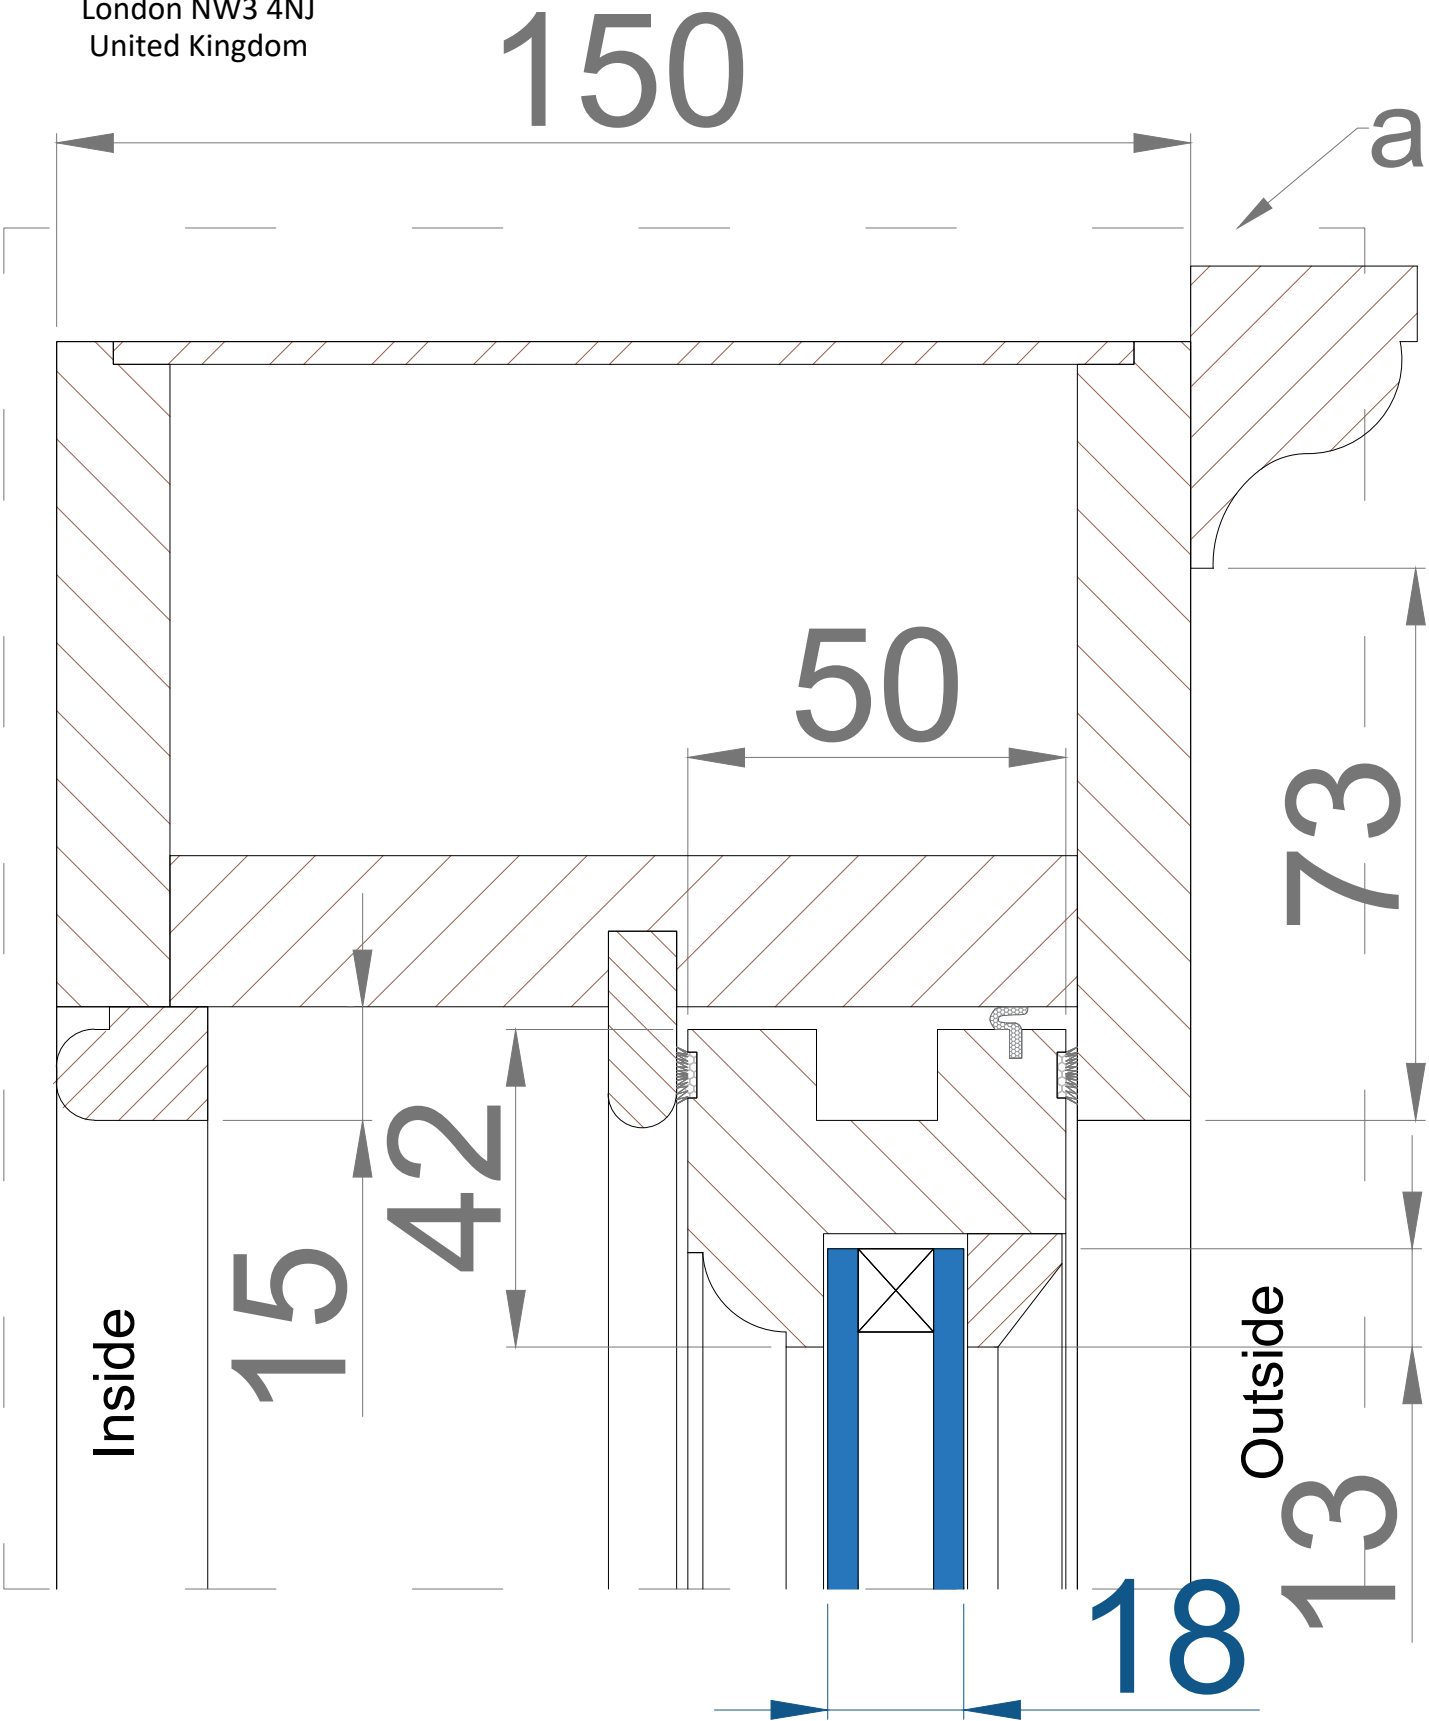



 www.estimus.co.uk	PROJECT:	83 Belsize Park Gardens, Belsize Park, London NW3 4NJ	
	TITLE:	WINDOW/ DETAIL A	
	DATE:	13.03.2023	Drawn: K.A.
	SCALE:	1:1 @ A4	Drawing No.:CAT.A1 Pr. 1b

Rear elevation-DETAIL B
Proposed SASH BOX WINDOW
83 Belsize Park Gardens, Belsize Park,
London NW3 4NJ
United Kingdom

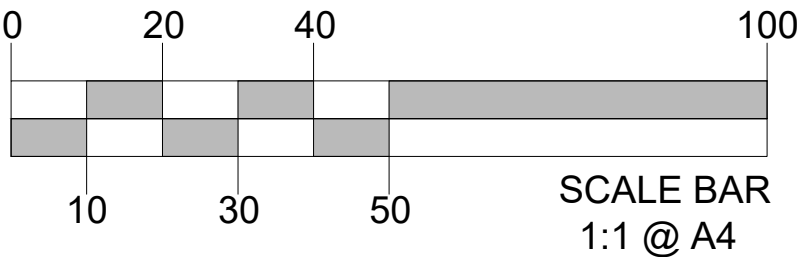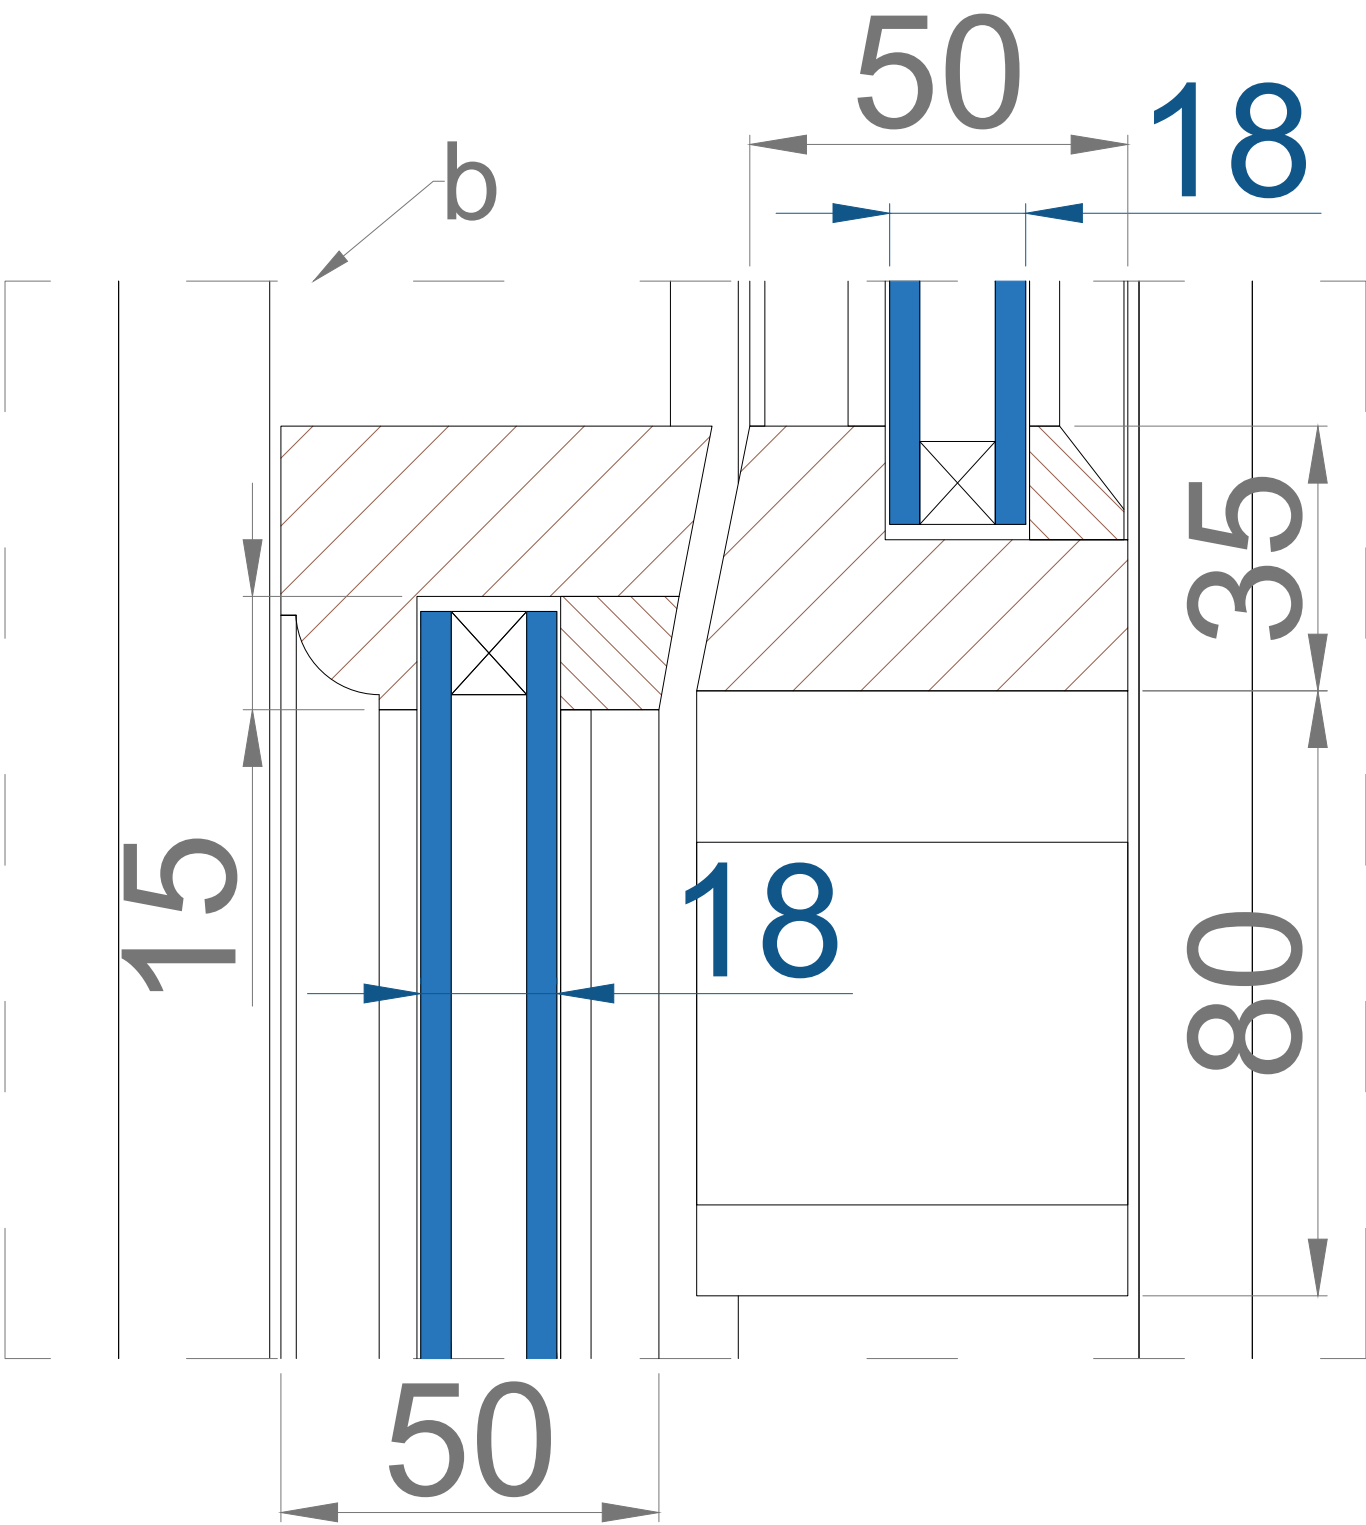



 www.estimus.co.uk	PROJECT:	83 Belsize Park Gardens, Belsize Park, London NW3 4NJ WINDOW/ DETAIL B	
	TITLE:		
	DATE:	16,03,2023	Drawn: K.A.
	SCALE:	1:1 @ A4	Drawing No.:CAT.A1 Pr. 1c

Rear elevation-DETAIL C
Proposed SASH BOX WINDOW
83 Belsize Park Gardens, Belsize Park,
London NW3 4NJ
United Kingdom

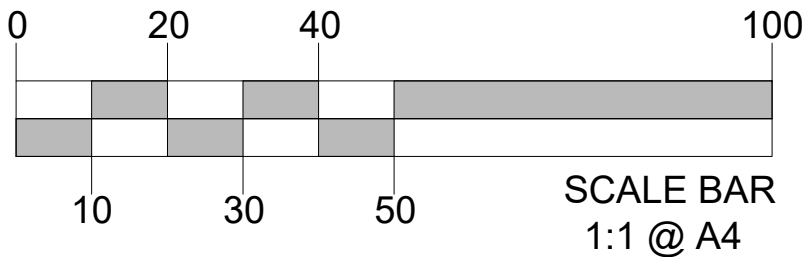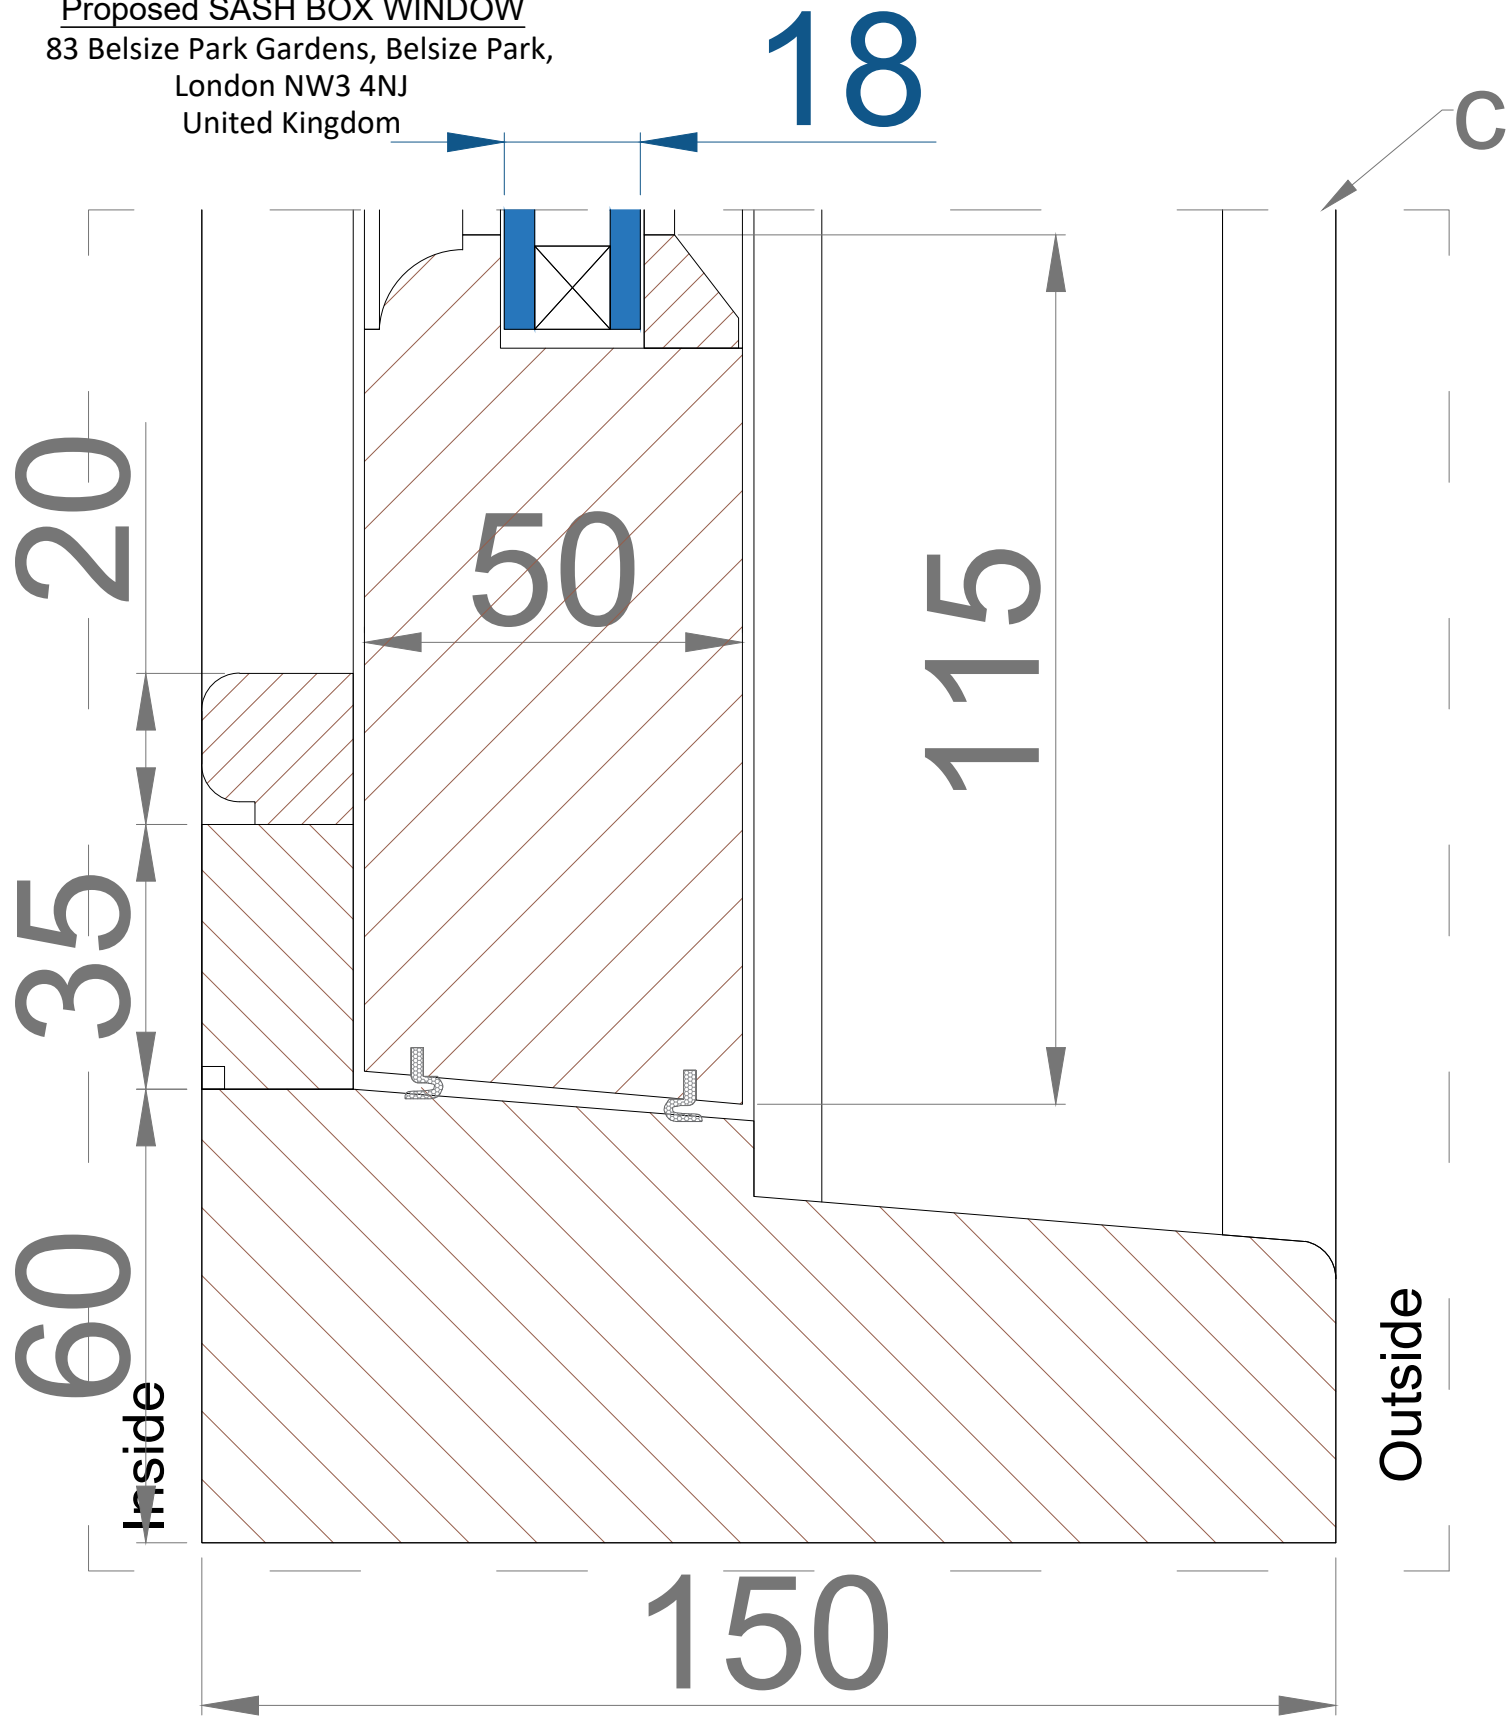

 www.estimus.co.uk	PROJECT:	83 Belsize Park Gardens, Belsize Park, London NW3 4NJ WINDOW/ DETAIL C	
	TITLE:		
	DATE:	16,03,2023	Drawn: K.A.
	SCALE:	1:1 @ A4	Drawing No.:CAT.A1 Pr. 1d



Rear elevation-DETAIL D
Proposed SASH BOX WINDOW
83 Belsize Park Gardens, Belsize Park,
London NW3 4NJ
United Kingdom

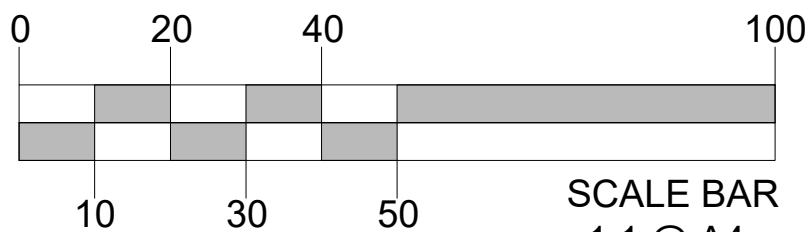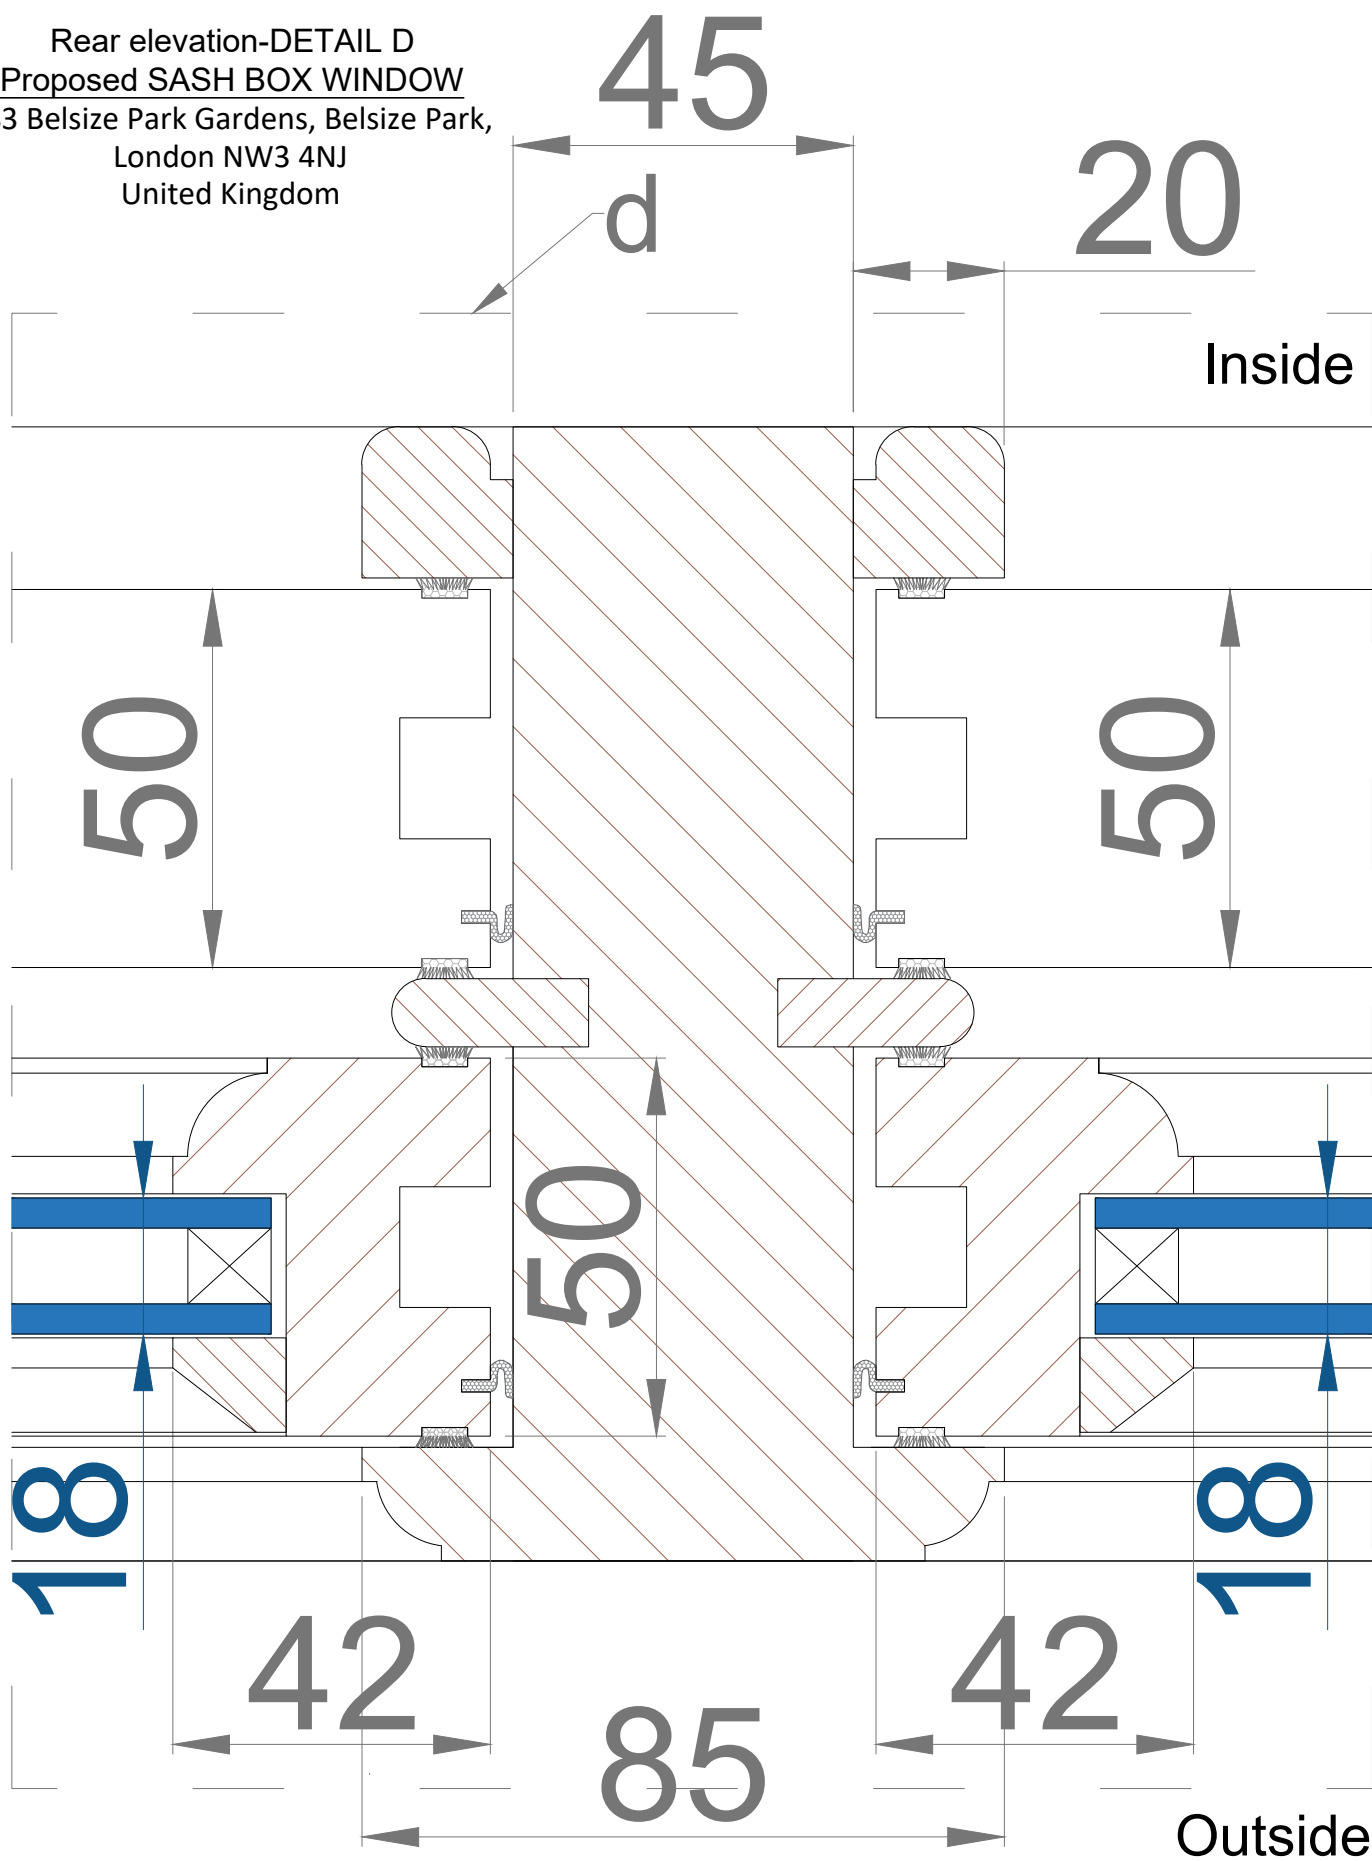

SCALE BAR
1:1 @ A4

 ESTIMUS www.estimus.co.uk	PROJECT:	83 Belsize Park Gardens, Belsize Park, London NW3 4NJ WINDOW/ DETAIL D	
	TITLE:		
	DATE:	16,03,2023	Drawn: K.A.
	SCALE:	1:1 @ A4	Drawing No.:CAT.A1 Pr. 1e



Rear elevation-DETAIL E
Proposed SASH BOX WINDOW
83 Belsize Park Gardens, Belsize Park,
London NW3 4NJ
United Kingdom

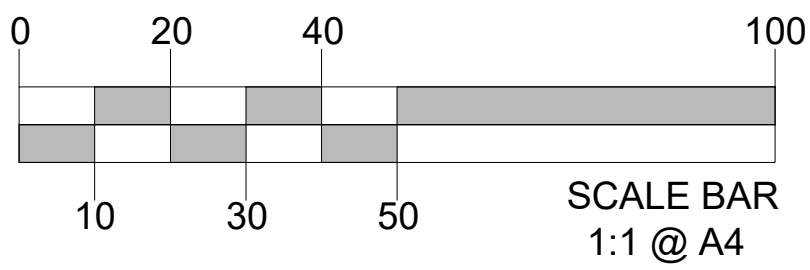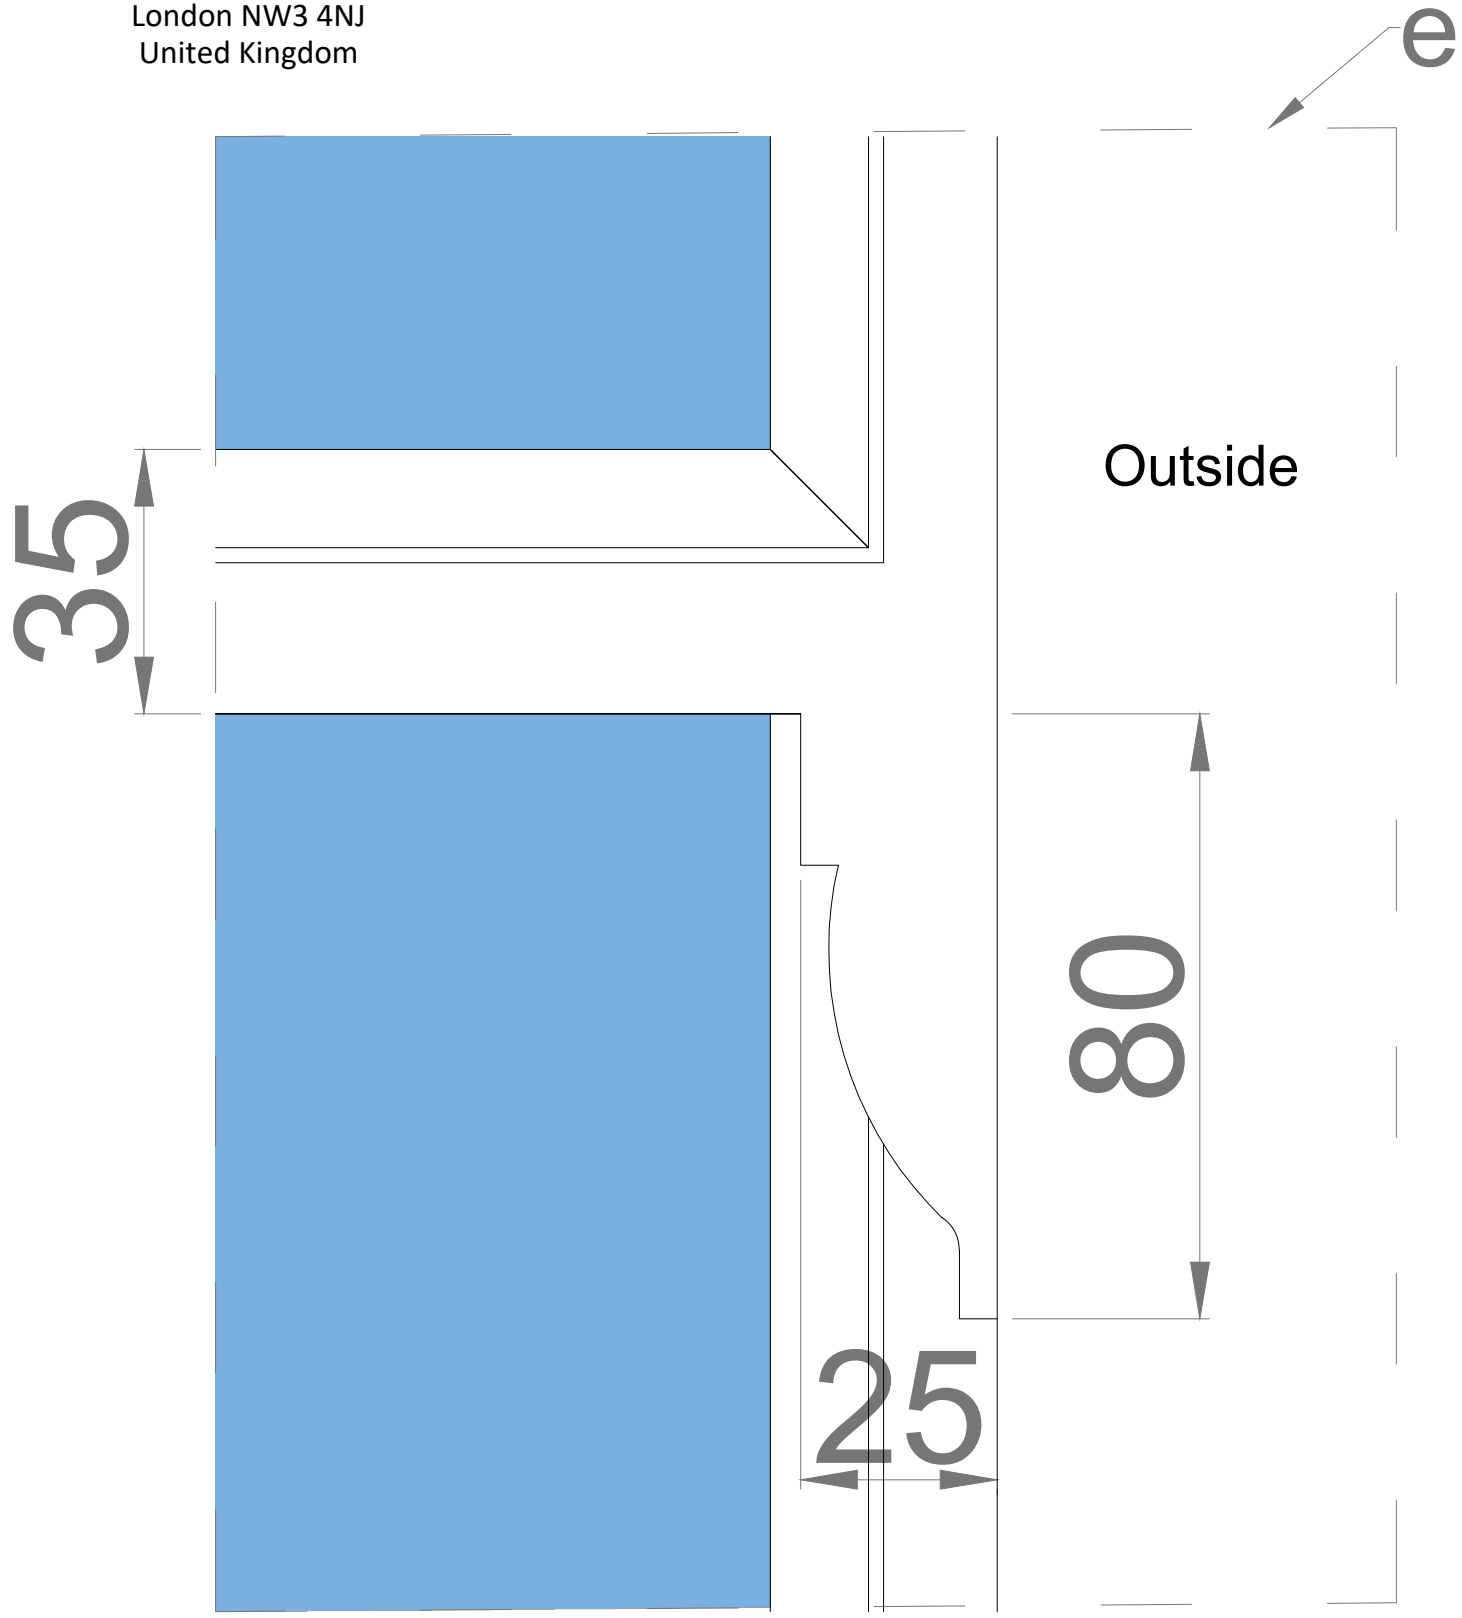

 www.estimus.co.uk	PROJECT:	83 Belsize Park Gardens, Belsize Park, London NW3 4NJ	
	TITLE:	WINDOW/ DETAIL E	
	DATE:	16,03,2023	Drawn: K.A.
	SCALE:	1:1 @ A4	Drawing No.:CAT.A1 Pr. 1f

Rear elevation-DETAIL E
Proposed SASH BOX WINDOW
83 Belsize Park Gardens, Belsize Park,
London NW3 4NJ
United Kingdom

f

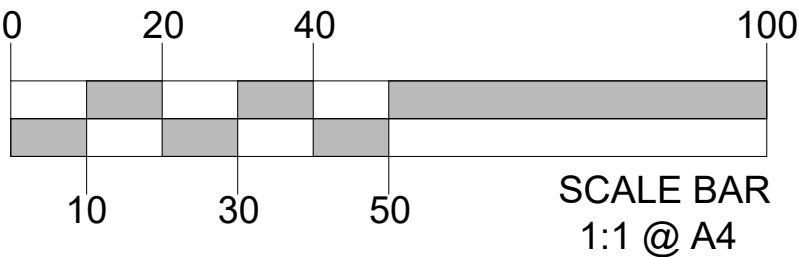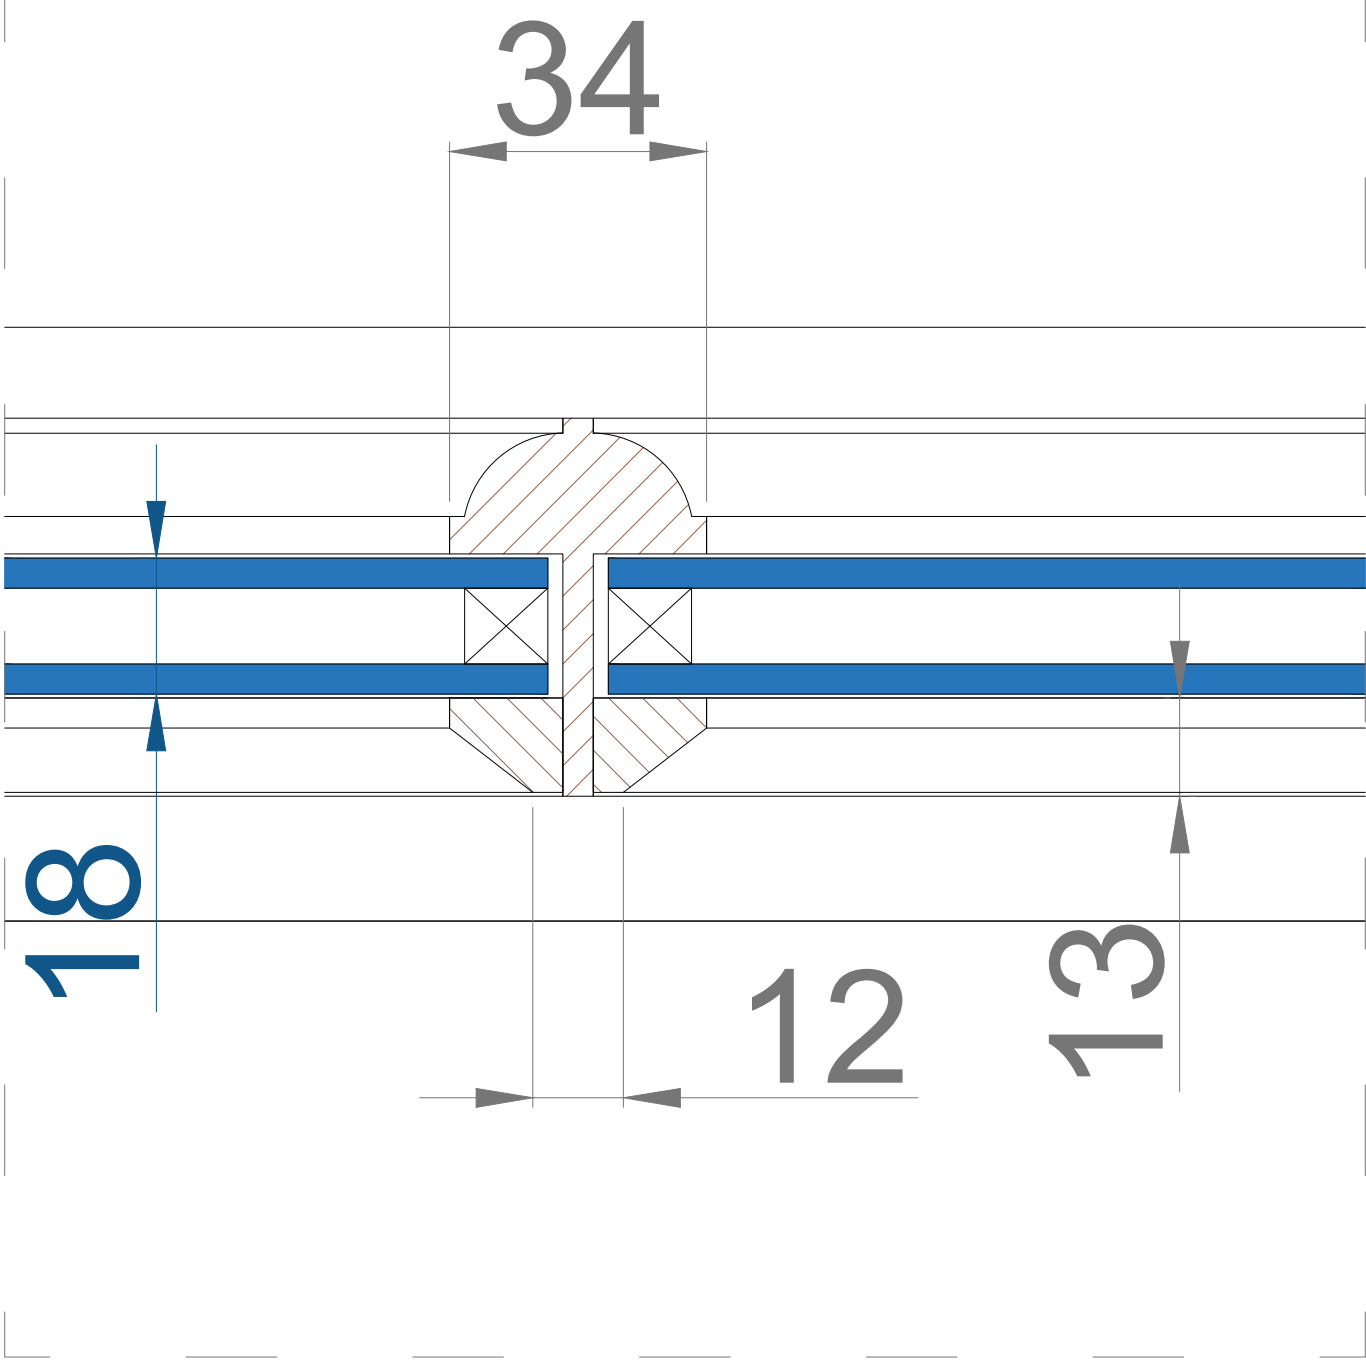

 www.estimus.co.uk	PROJECT:	83 Belsize Park Gardens, Belsize Park, London NW3 4NJ WINDOW/ DETAIL F	
	TITLE:		
	DATE:	16,03,2023	Drawn: K.A.
	SCALE:	1:1 @ A4	Drawing No.:CAT.A1 Pr. 1g