

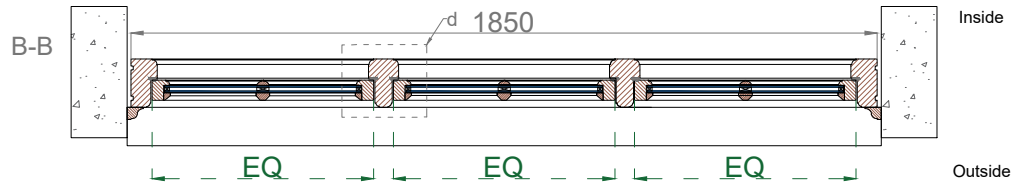
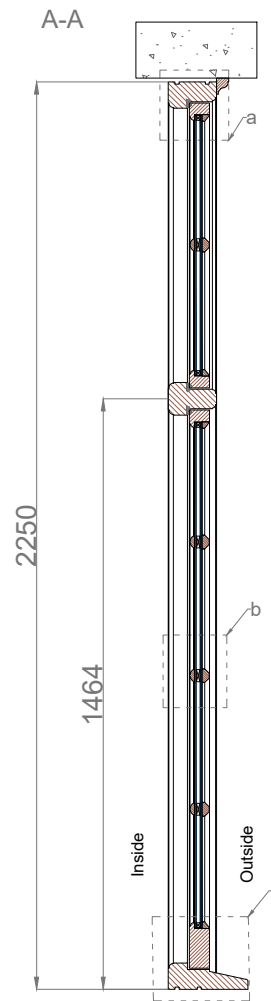


Location:Front elevation
Proposed casement window
83 Belsize Park Gardens, Belsize Park,
London NW3 4NJ
United Kingdom

EXTERNAL VIEW

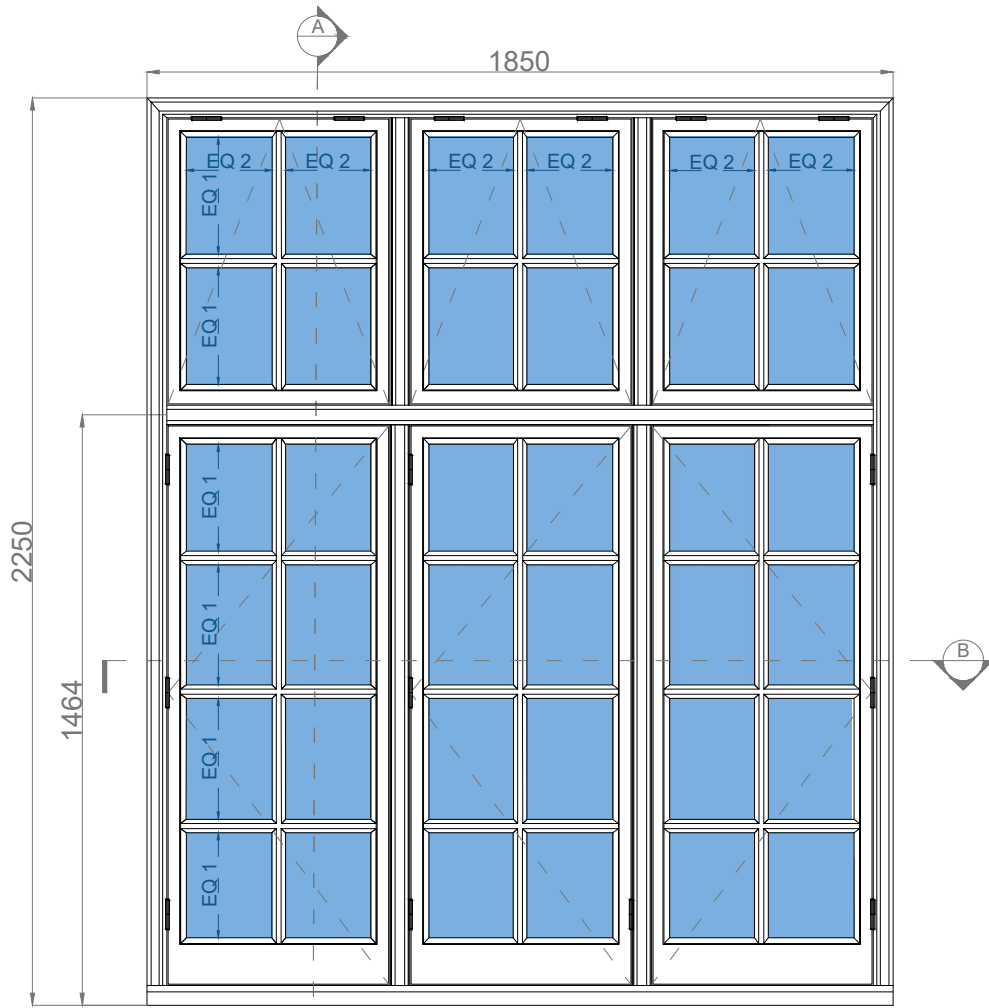

TYPE WINDOW CASEMENT WINDOW
COLOUR: WHITE
SASH: WEIGHT
MATERIAL: HARDWOOD
IRONMONGERY: TBC
HORN: WITHOUT
GLASS: DOUBLE GLAZING 18mm
TRICKLE VENTS: NO
OPENING: TO OUTSIDE


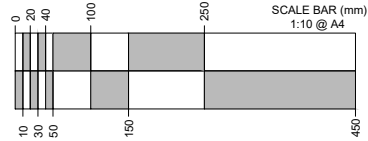


CATEGORY B: FITTED BRICK TO BRICK

drawing no.: Cat.B PR 2/a

 www.estimus.co.uk	PROJECT:	83 Belsize Park Gardens, Belsize Park, London NW3 4NJ	
	TITLE:	PROPOSED CASEMENT WINDOW	
	DATE:	18,12,2022	Drawn: K.A.
	SCALE:	1:1 @ A4	Drawing No.: 2/a rev. A



Front elevation-DETAIL A
Proposed CASEMENT WINDOW
83 Belsize Park Gardens, Belsize Park,
London NW3 4NJ
United Kingdom

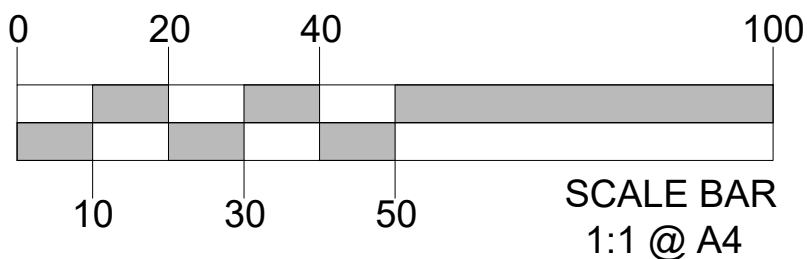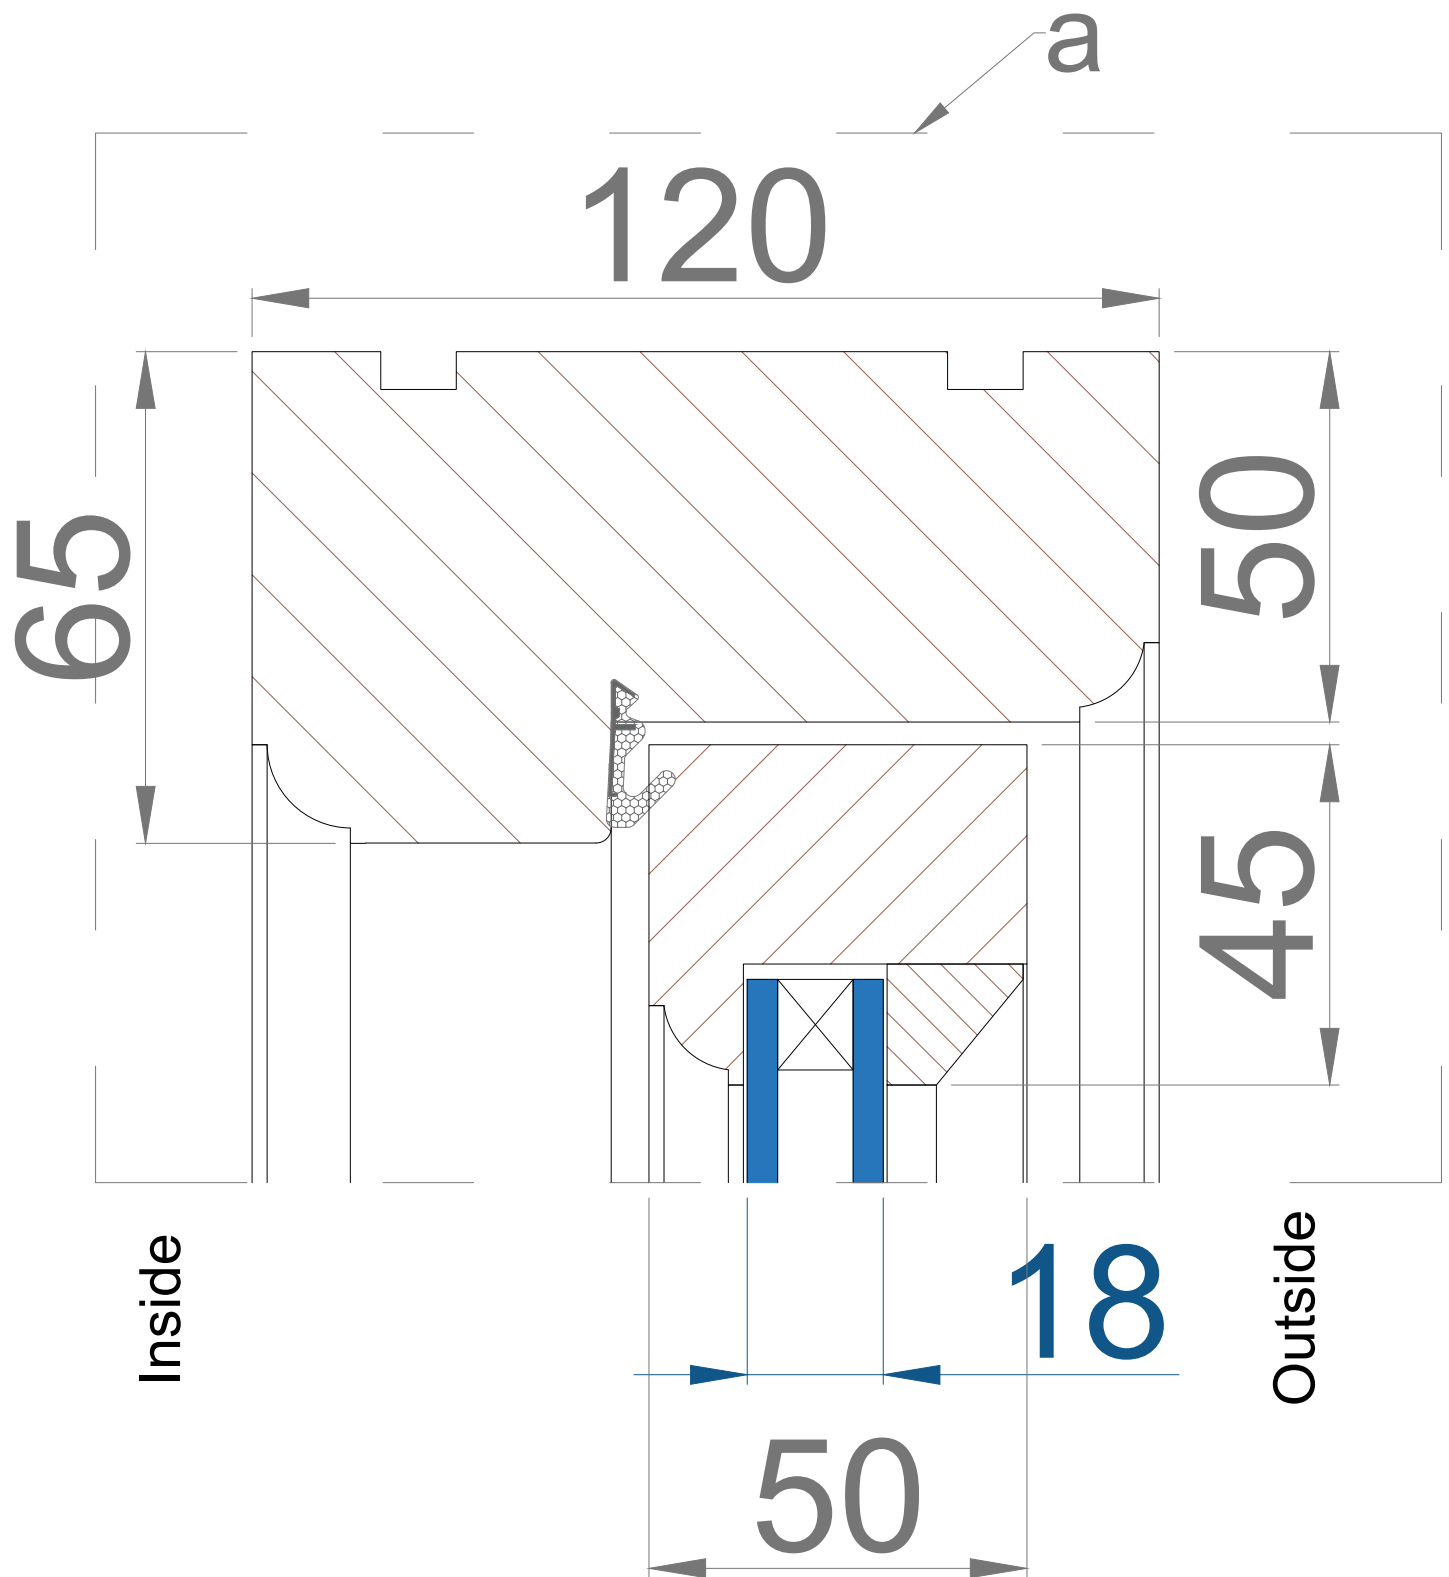

drawing no.: Cat.B PR 2/b

 ESTIMUS www.estimus.co.uk	PROJECT:	83 Belsize Park Gardens, Belsize Park, London NW3 4NJ WINDOW /DETAIL A	
	TITLE:		
	DATE:	18,12,2022	Drawn: K.A.
	SCALE:	1:1 @ A4	Drawing No.: 2/b rev. A



Front elevation-DETAIL B
Proposed CASEMENT WINDOW
 83 Belsize Park Gardens, Belsize Park,
 London NW3 4NJ
 United Kingdom

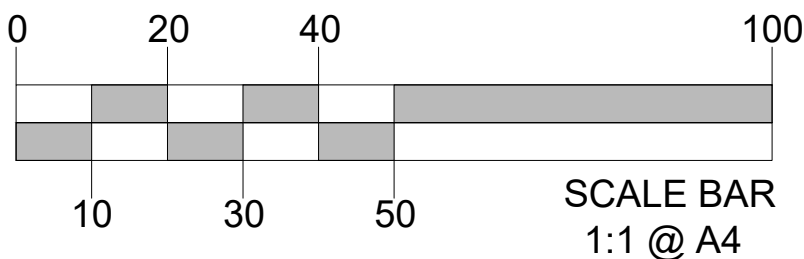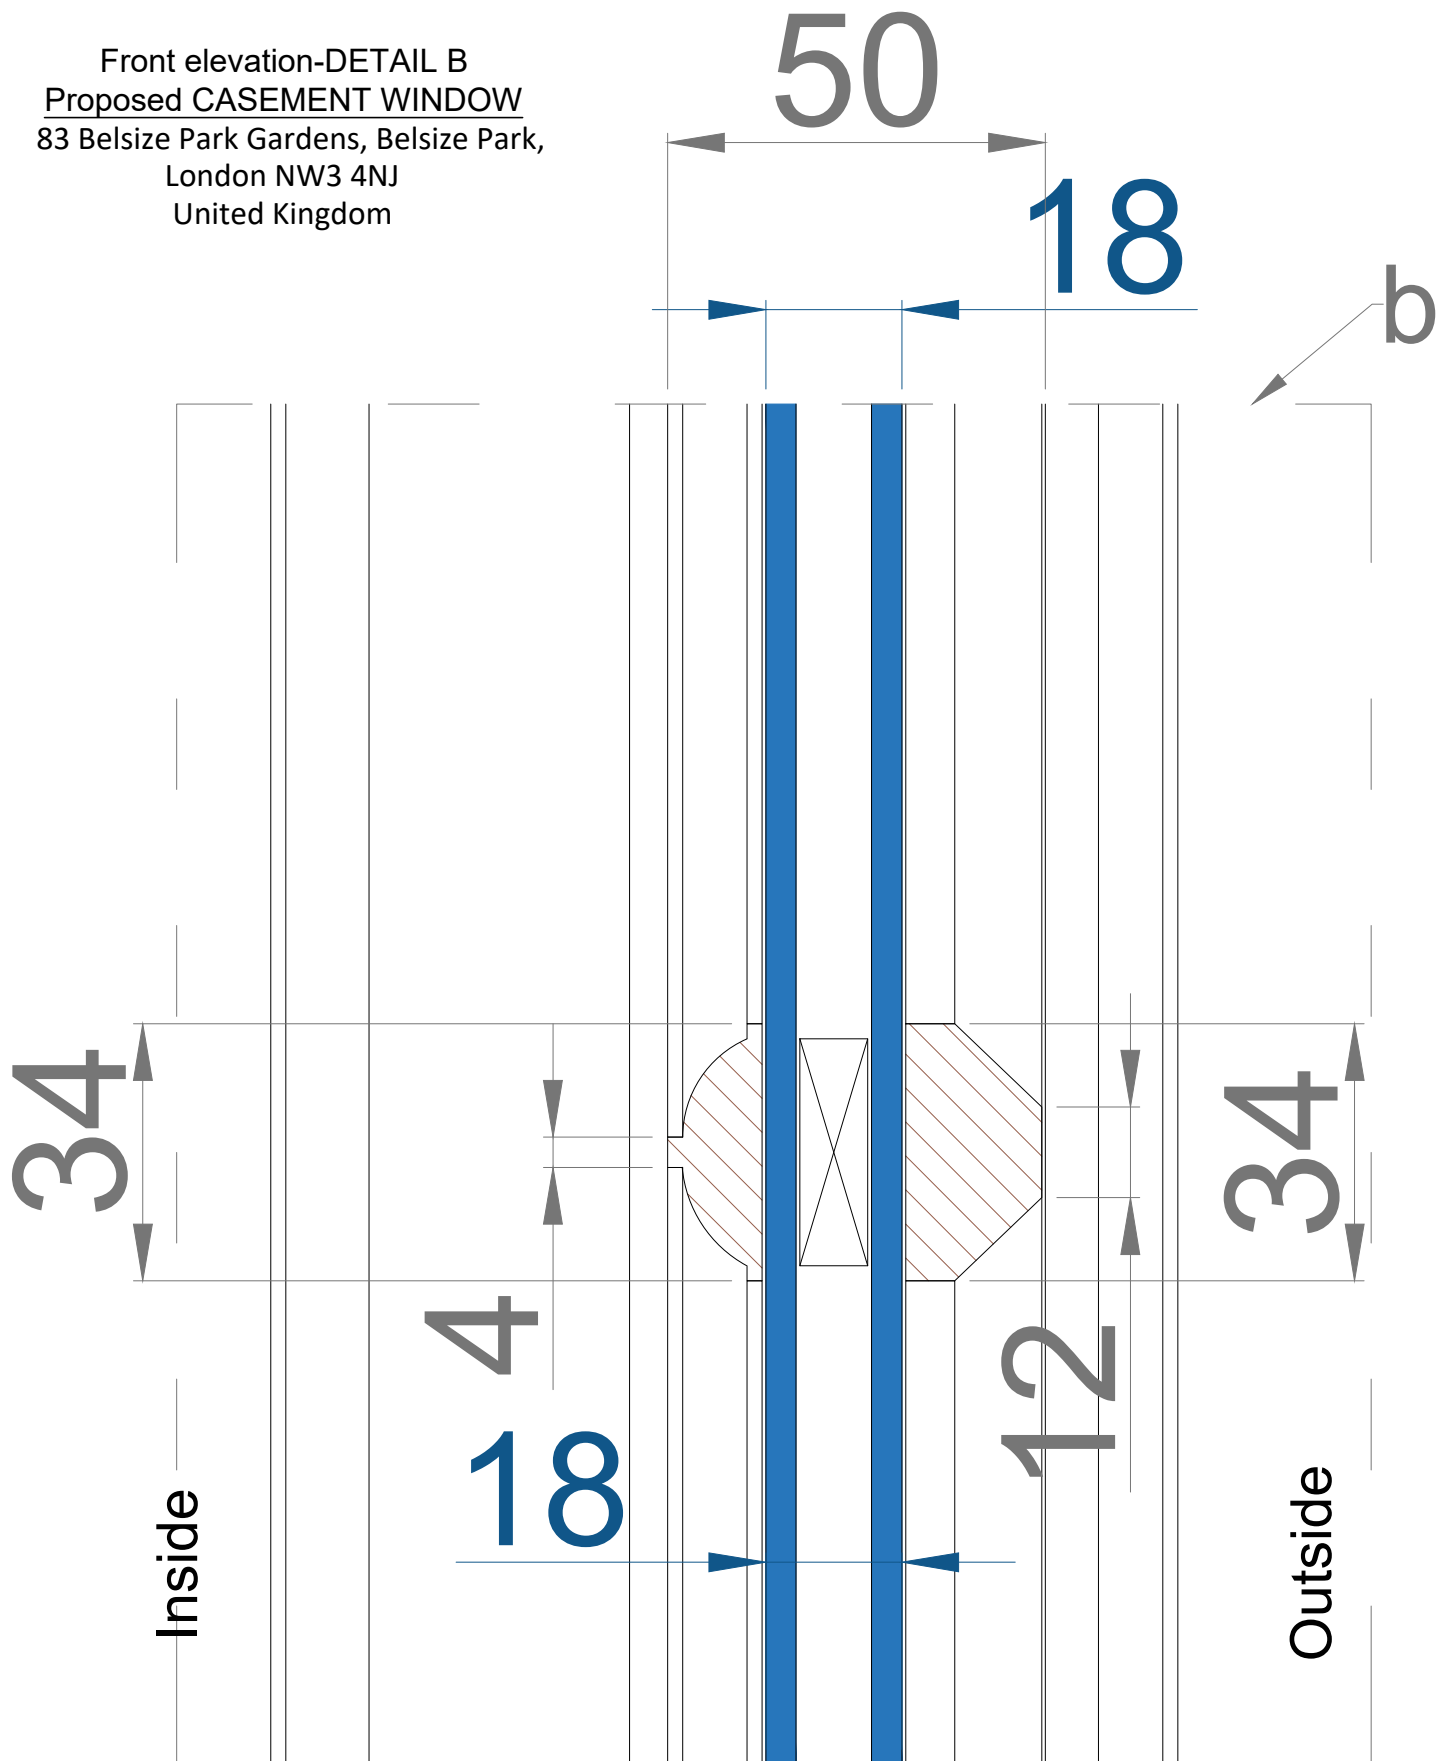

drawing no.: Cat.B PR 2/c

 ESTIMUS www.estimus.co.uk	PROJECT:	83 Belsize Park Gardens, Belsize Park, London NW3 4NJ WINDOW /DETAIL B	
	TITLE:		
	DATE:	18,12,2022	Drawn: K.A.
	SCALE:	1:1 @ A4	Drawing No.: 2/c rev. A



Front elevation-DETAIL C
Proposed CASEMENT WINDOW
83 Belsize Park Gardens, Belsize Park,
London NW3 4NJ
United Kingdom

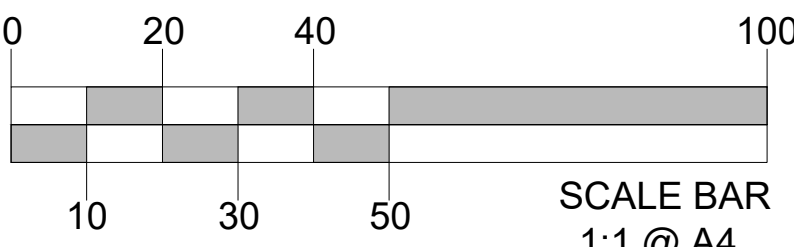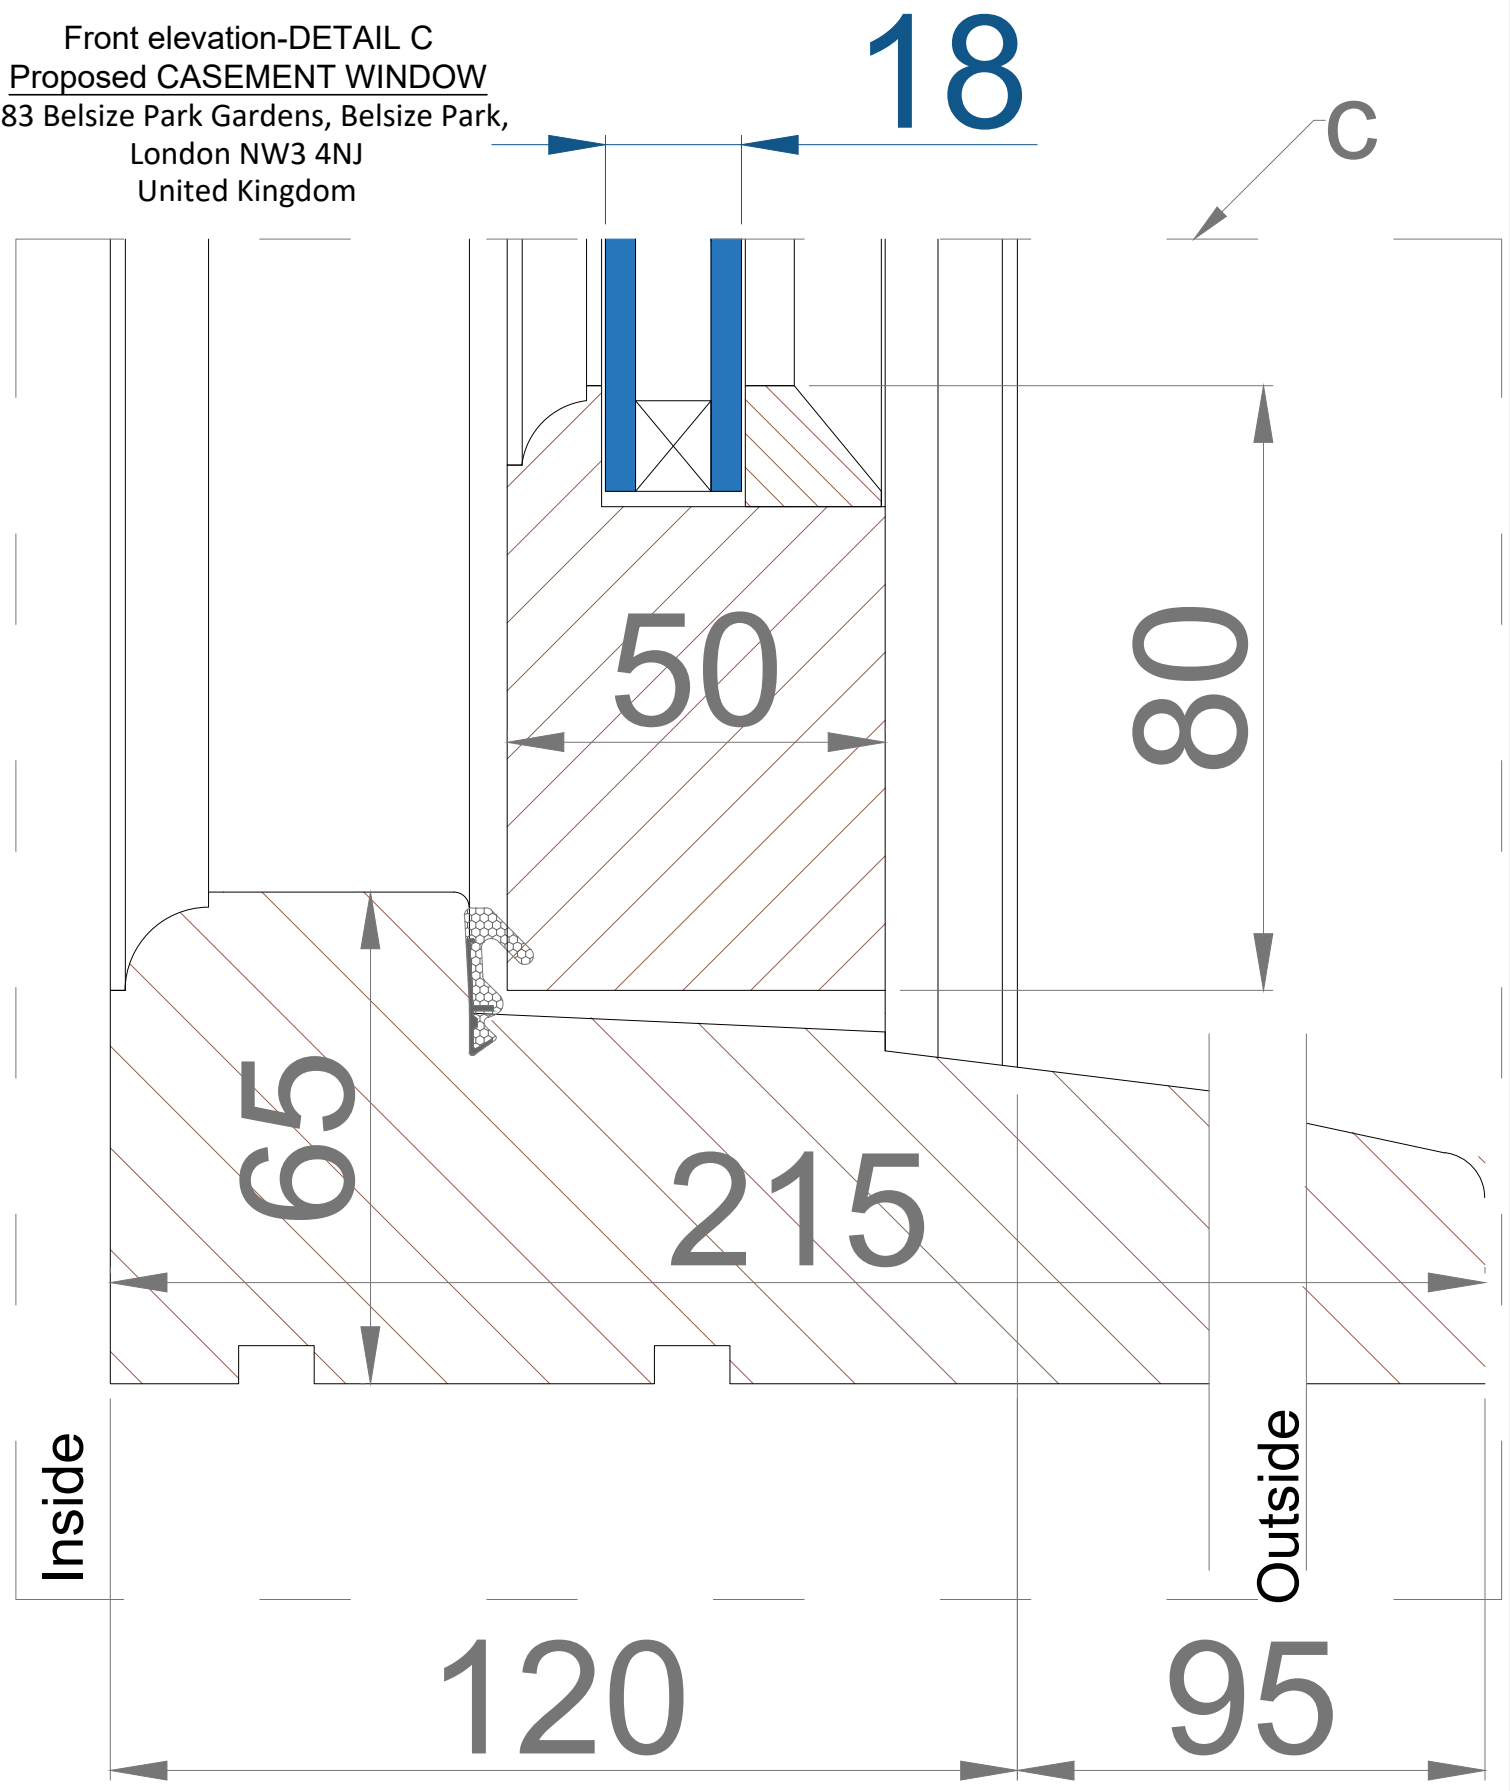

drawing no.: Cat.B PR 2/d

 www.estimus.co.uk	PROJECT:	83 Belsize Park Gardens, Belsize Park, London NW3 4NJ WINDOW/ DETAIL C	
	TITLE:		
	DATE:	18,12,2022	Drawn: K.A.
	SCALE:	1:1 @ A4	Drawing No.: 3/d rev. A

Front elevation-DETAIL D
Proposed CASEMENT WINDOW
83 Belsize Park Gardens, Belsize Park,
London NW3 4NJ
United Kingdom

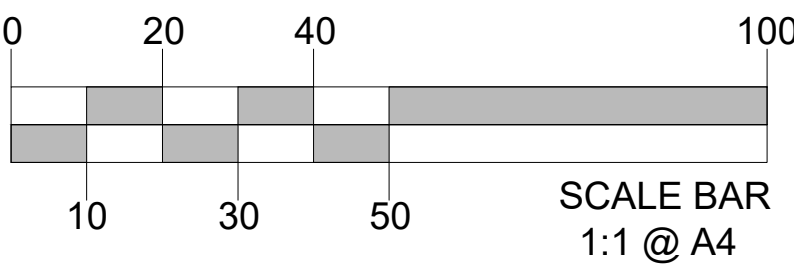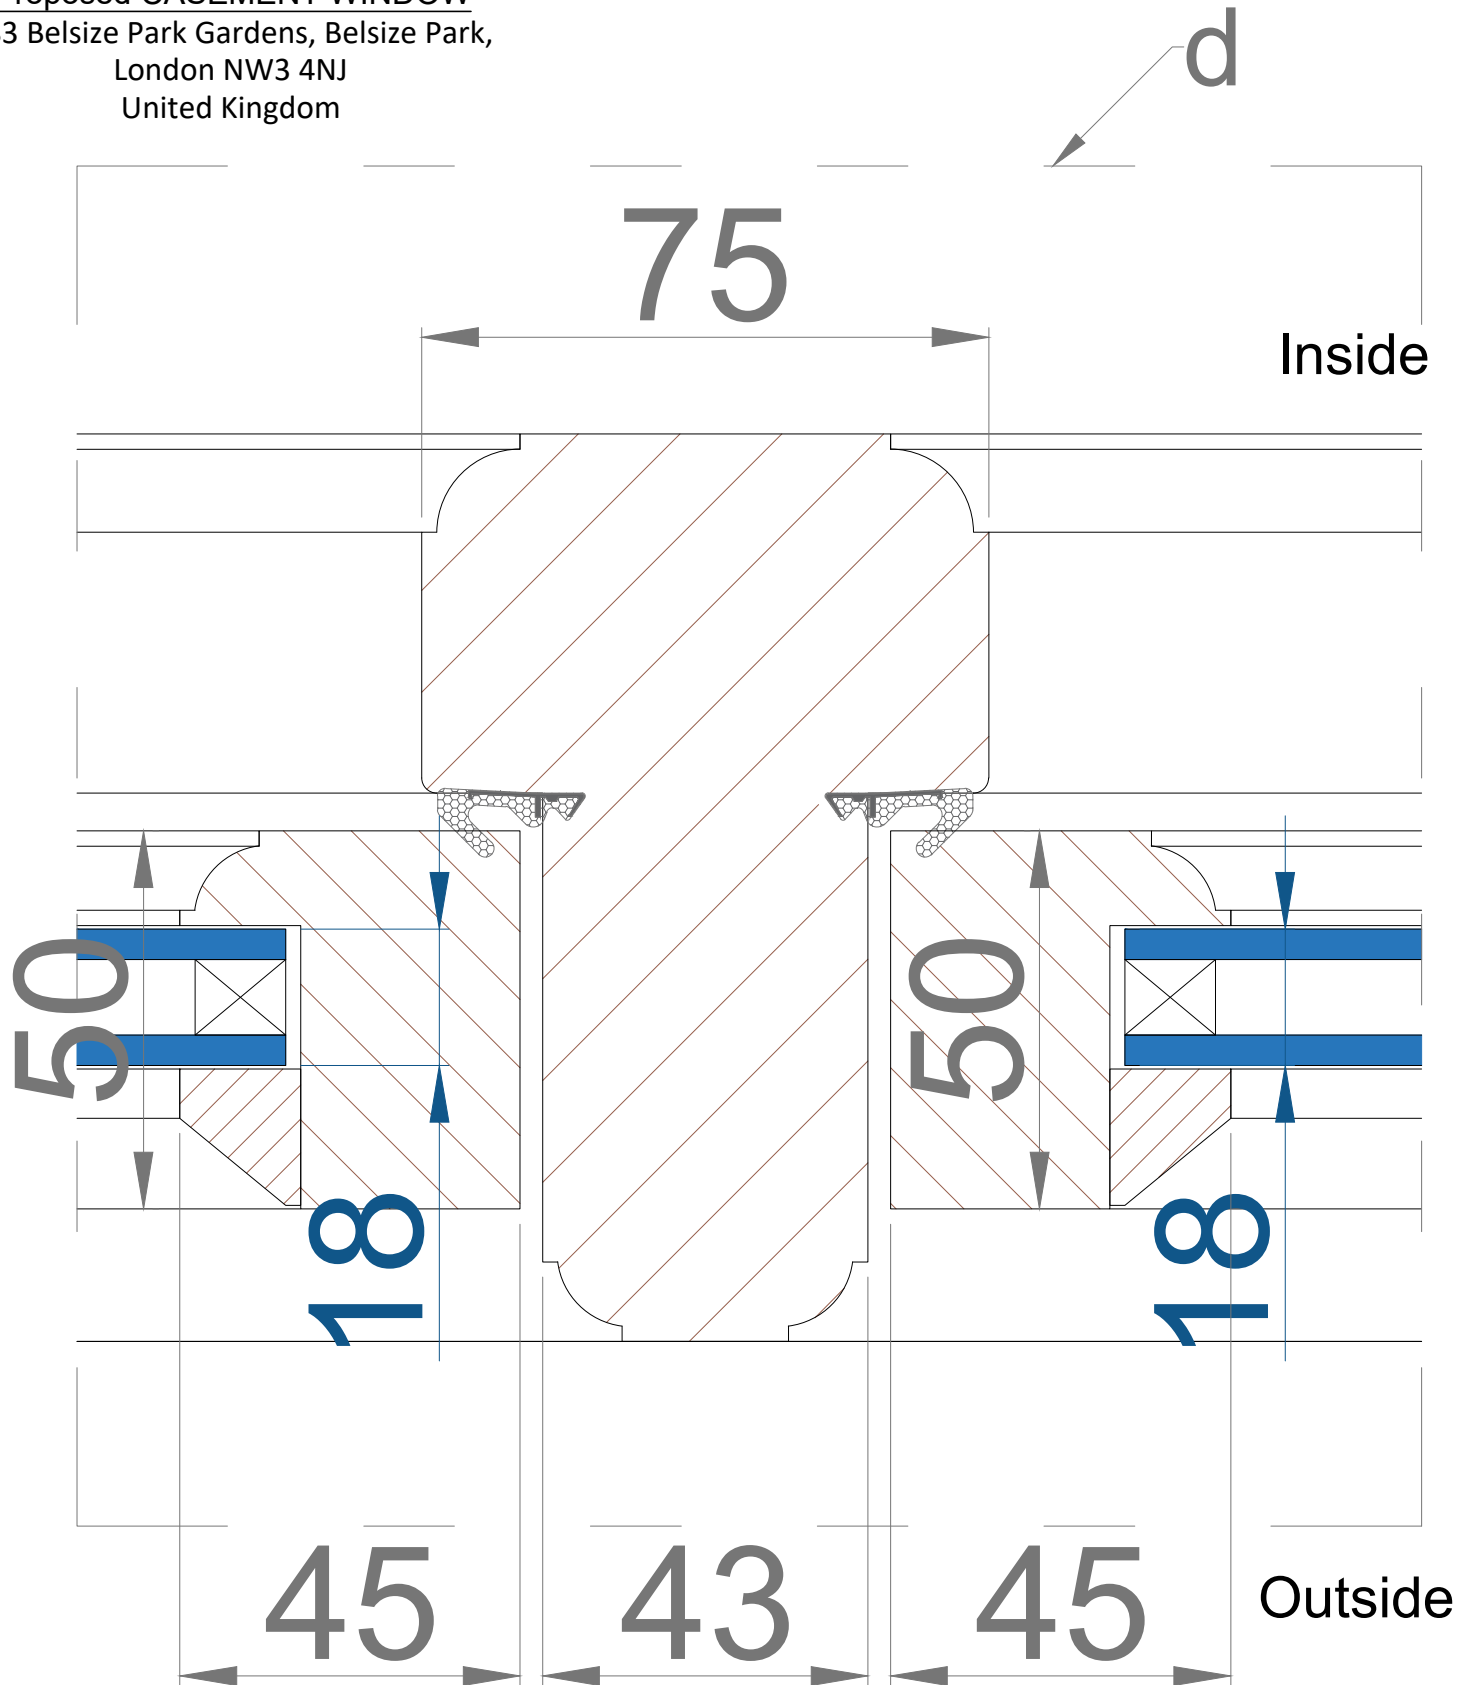

drawing no.: Cat.B PR 2/e

 www.estimus.co.uk	PROJECT:	83 Belsize Park Gardens, Belsize Park, London NW3 4NJ WINDOW/ DETAIL D	
	TITLE:		
	DATE:	18,12,2022	Drawn: K.A.
	SCALE:	1:1 @ A4	Drawing No.: 3/e rev. A