





Location: Front elevation
Existing window-PHOTO
83 Belsize Park Gardens, Belsize Park,
London NW3 4NJ
United Kingdom



	PROJECT:	83 Belsize Park Gardens, Belsize Park, London NW3 4NJ	
	TITLE:	EXISTING WINDOW-FRONT ELEVATION	
	DATE:	16,03,2023	Drawn: K.A.
	SCALE:	1:1 @ A4	Drawing No.:CAT.B1 Ex. 1a

Location:Front elevation
Existing casement window
83 Belsize Park Gardens, Belsize Park,
London NW3 4NJ
United Kingdom



EXTERNAL VIEW

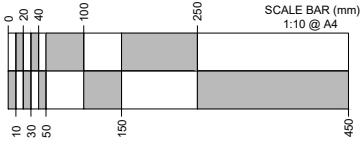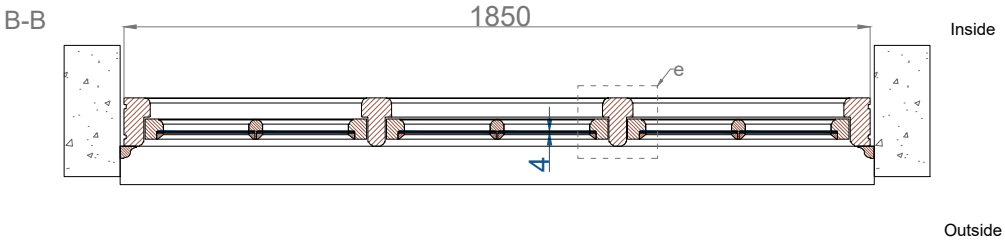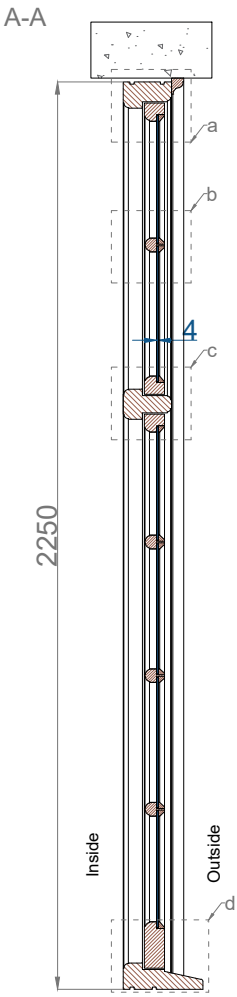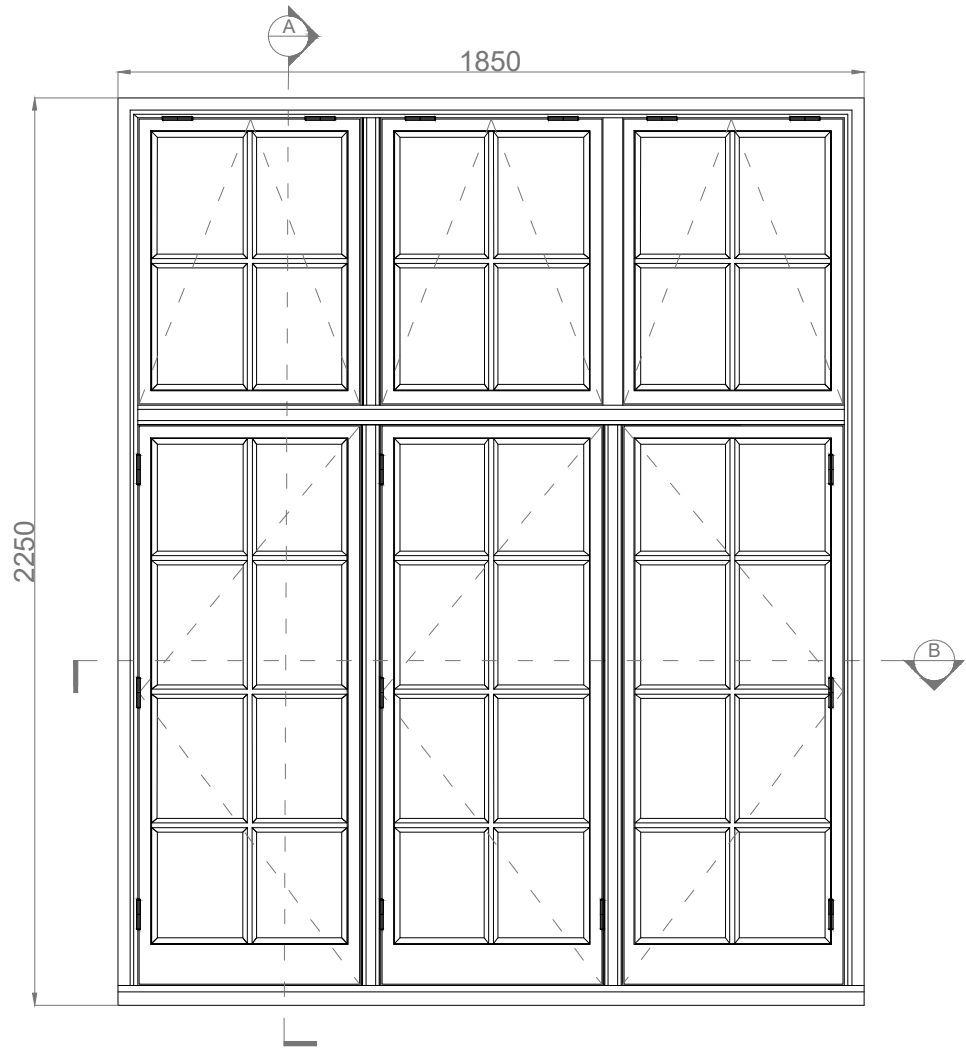



CATEGORY B1: FITTED BRICK TO BRICK

 www.estimus.co.uk	PROJECT:	83 Belsize Park Gardens, Belsize Park, London NW3 4NJ	
	TITLE:	EXISTING CASEMENT WINDOW	
	DATE:	16,03,2023	Drawn: K.A.
	SCALE:	1:1 @ A4	Drawing No.:CAT.B1 Ex. 1b

Front elevation-DETAIL A
EXISTING CASEMENT WINDOW
83 Belsize Park Gardens, Belsize Park,
London NW3 4NJ
United Kingdom

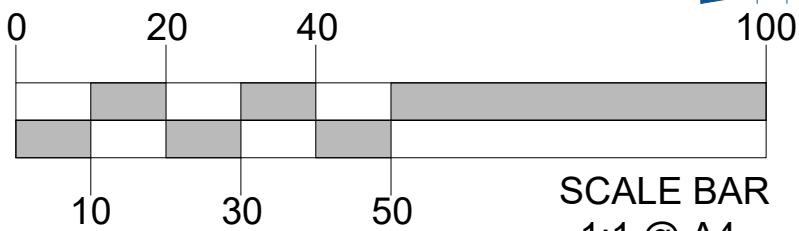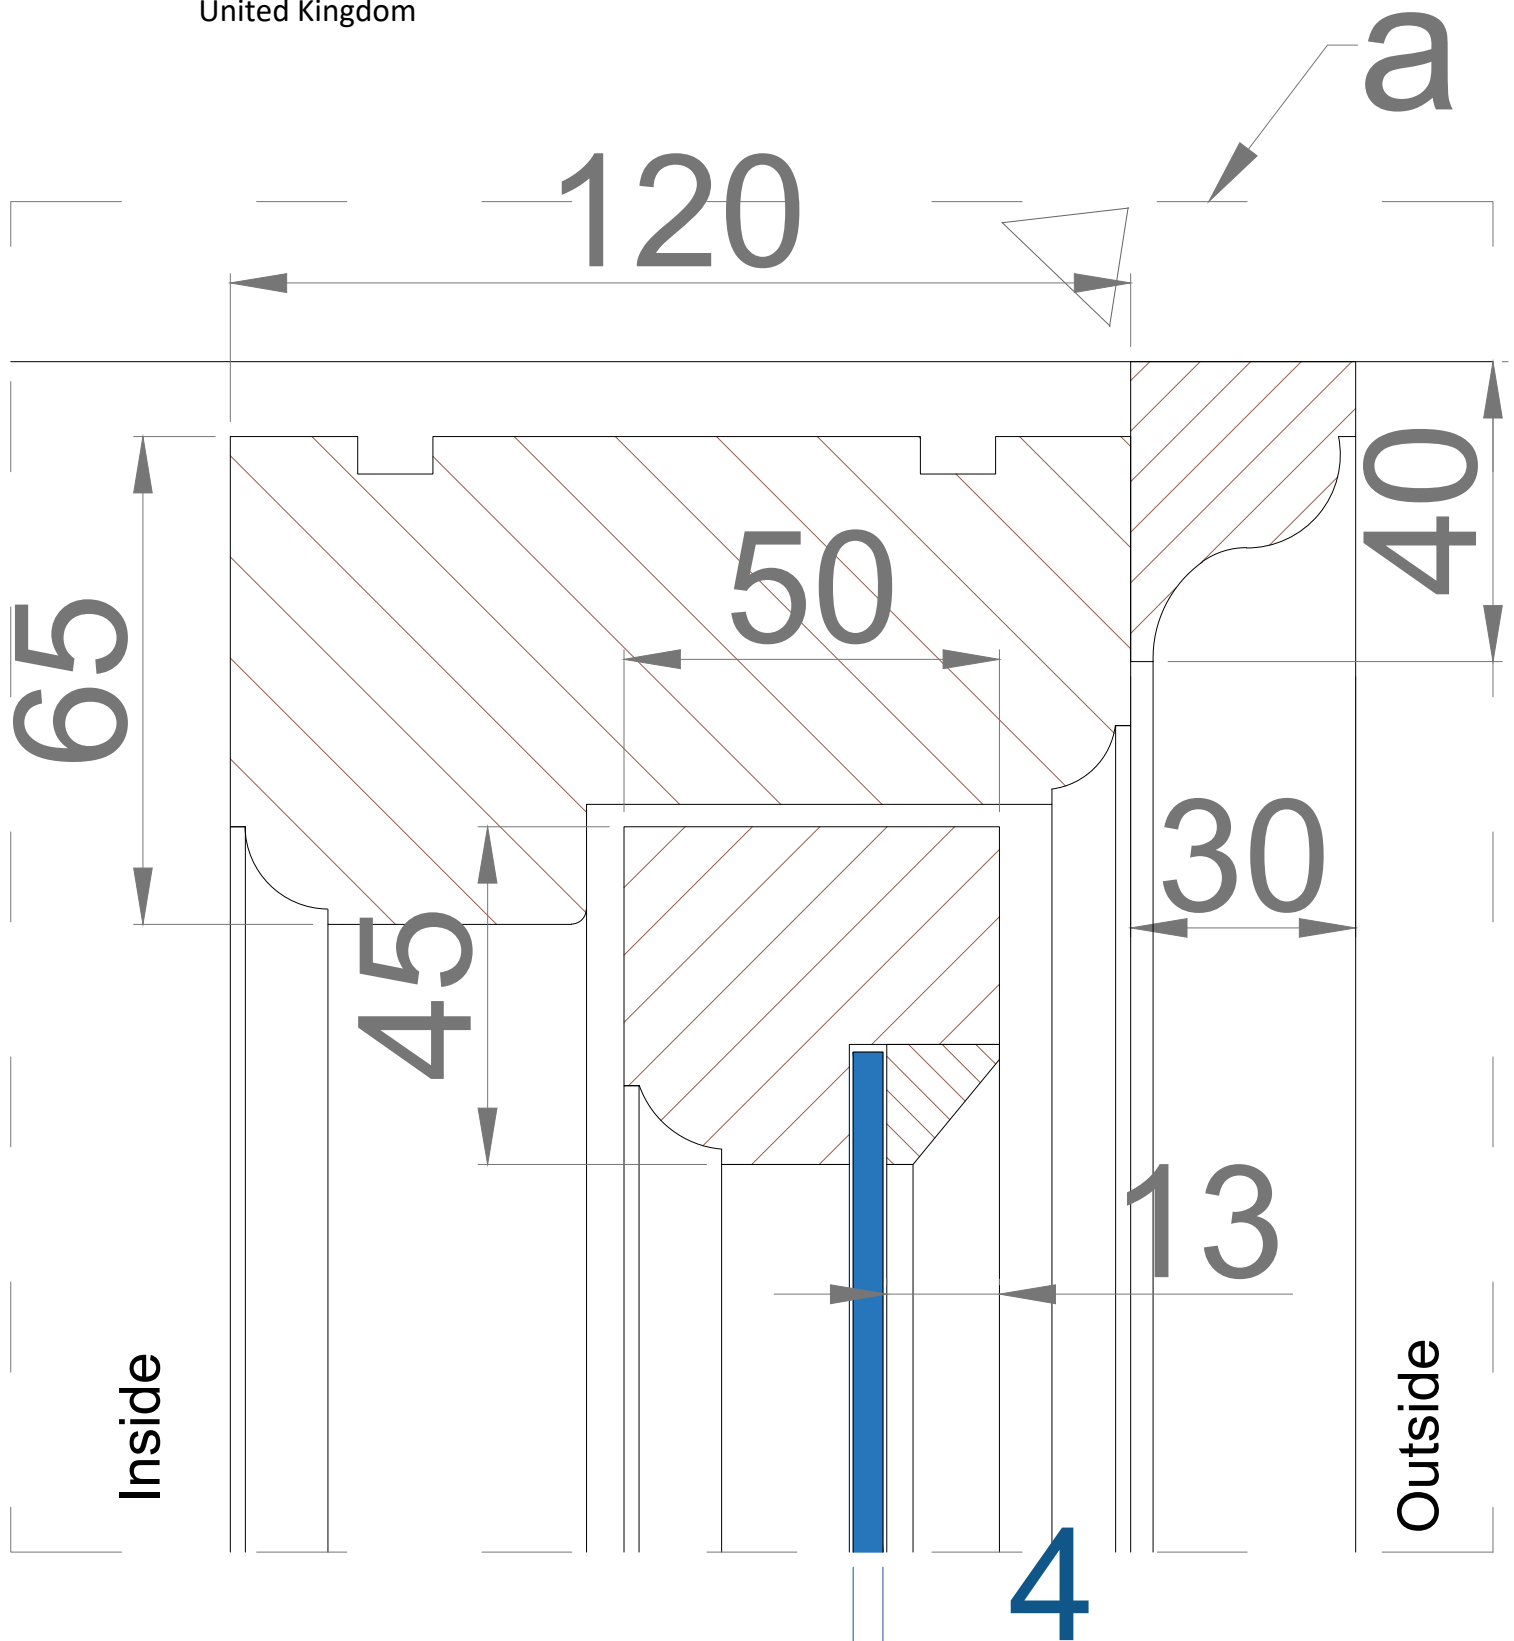



Front elevation-DETAIL B
EXISTING CASEMENT WINDOW
83 Belsize Park Gardens, Belsize Park,
London NW3 4NJ
United Kingdom

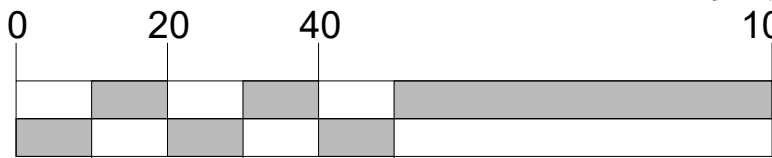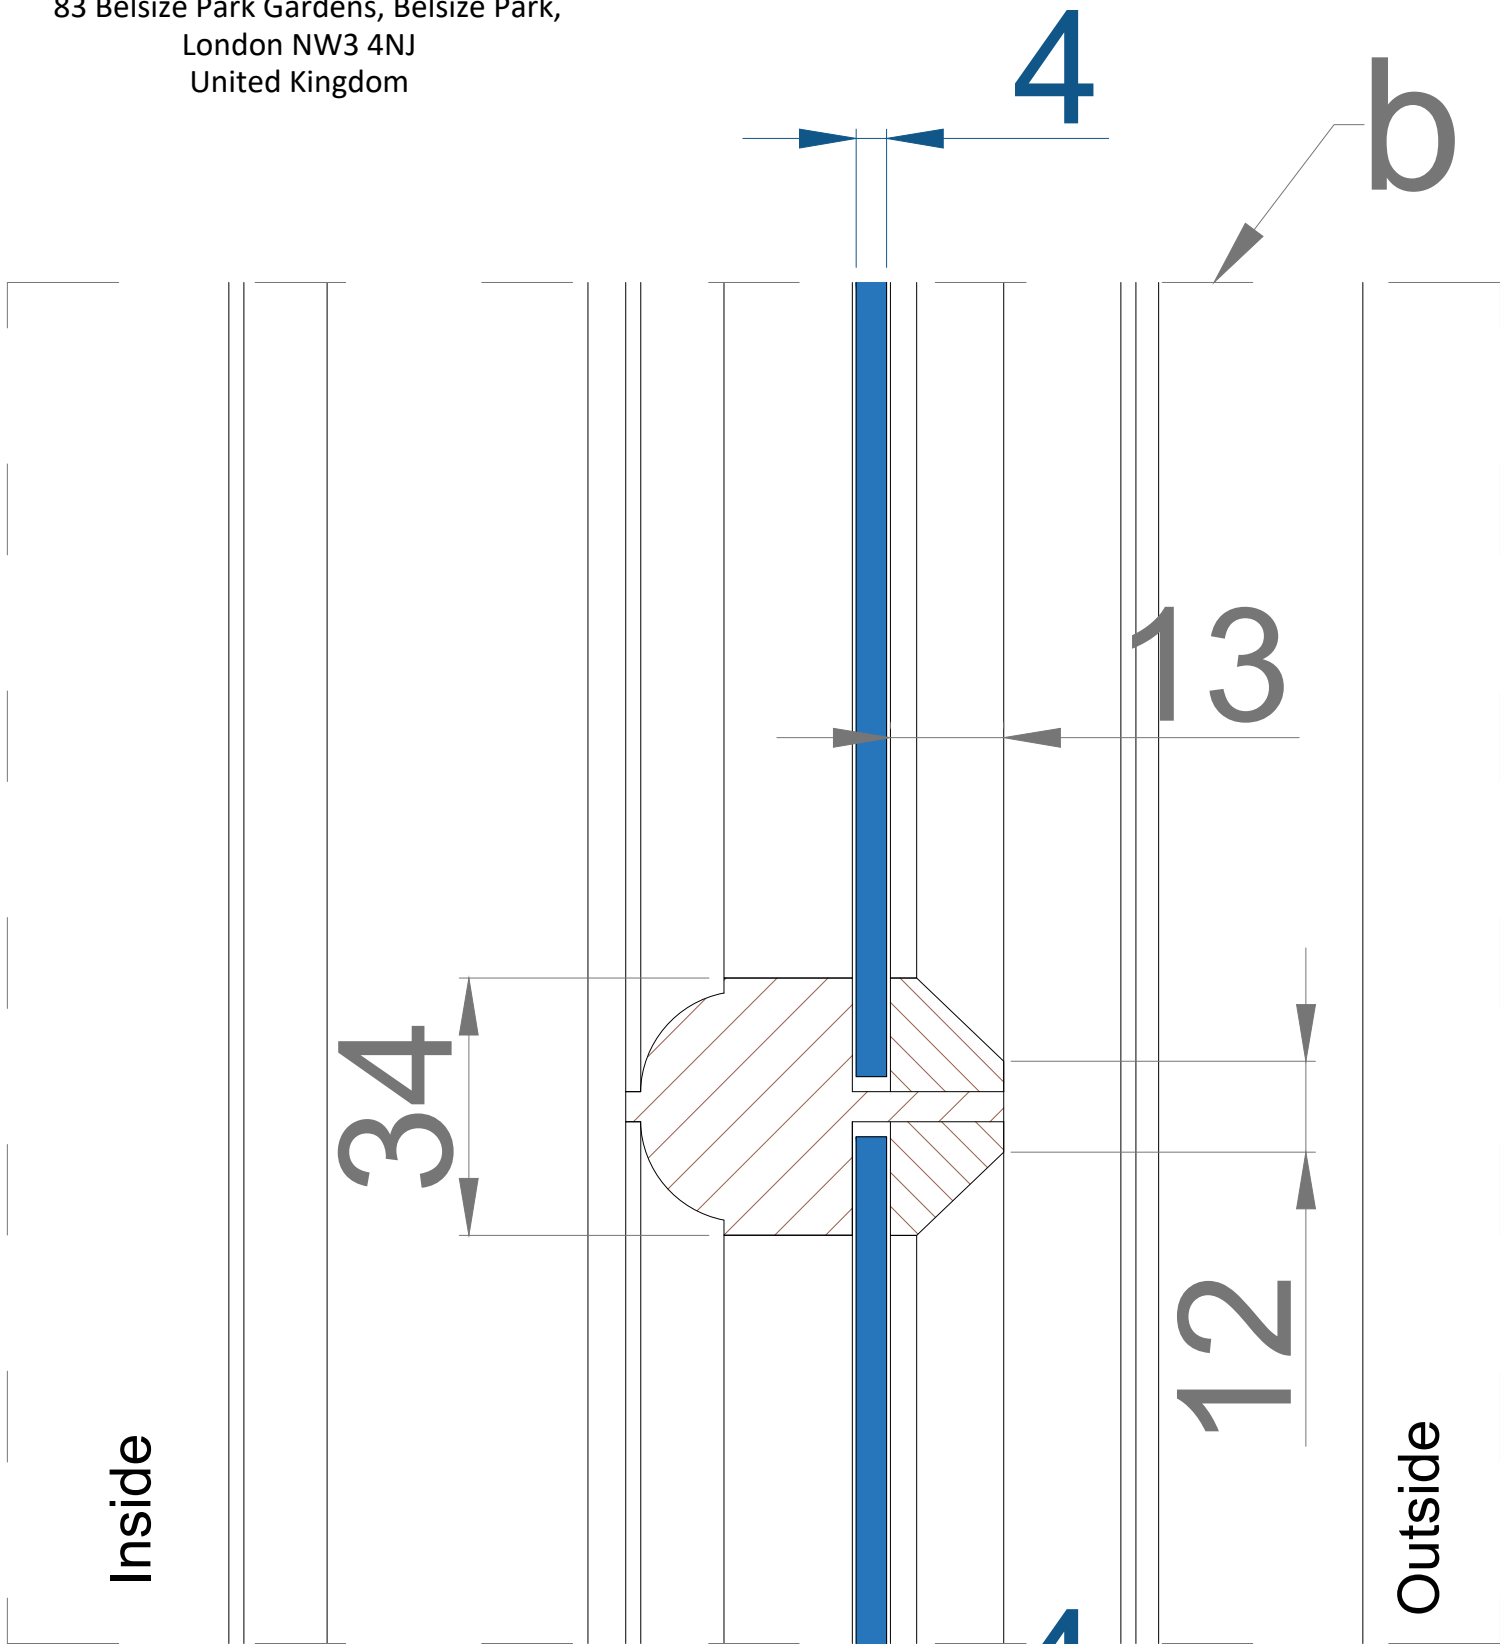




SCALE BAR
1:1 @ A4

 www.estimus.co.uk	PROJECT:	83 Belsize Park Gardens, Belsize Park, London NW3 4NJ	
	TITLE:	EXISTING WINDOW /DETAIL B	
	DATE:	16,03,2023	Drawn: K.A.
	SCALE:	1:1 @ A4	Drawing No.:CAT.B1 Ex. 1d

Front elevation-DETAIL C
EXISTING CASEMENT WINDOW
83 Belsize Park Gardens, Belsize Park,
London NW3 4NJ
United Kingdom

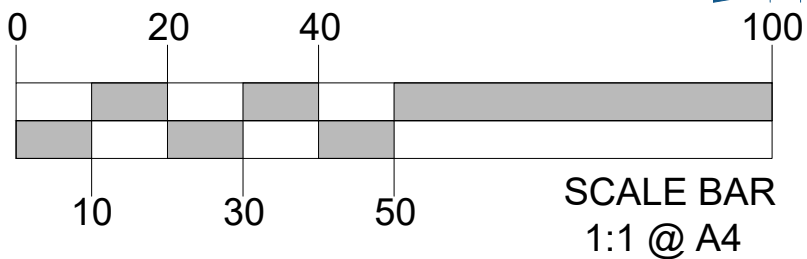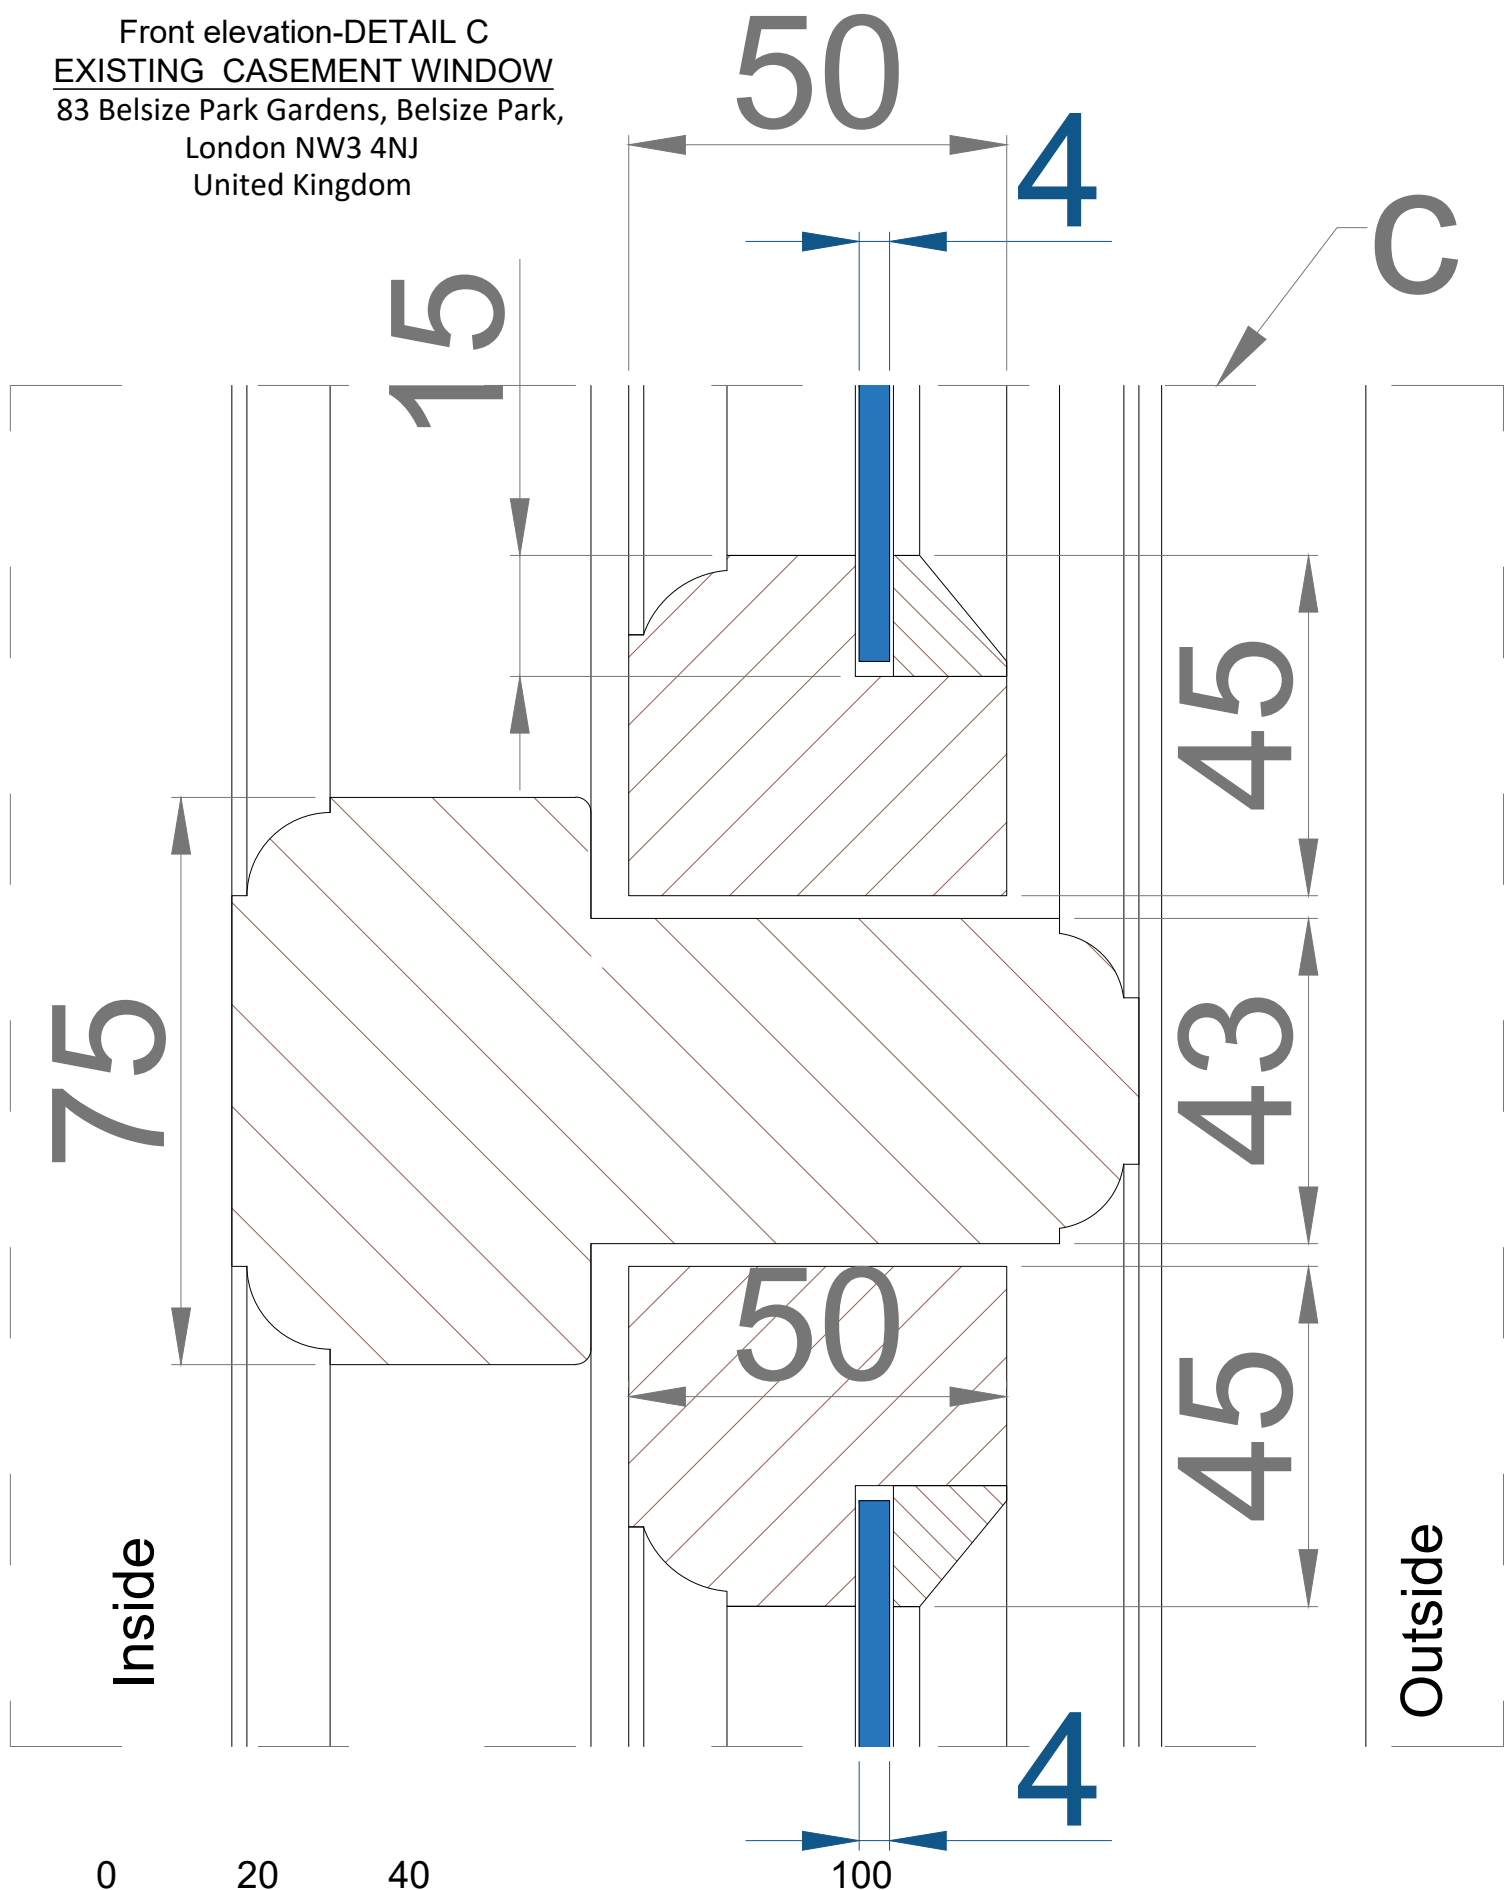

Front elevation-DETAIL D
EXISTING CASEMENT WINDOW
83 Belsize Park Gardens, Belsize Park,
London NW3 4NJ
United Kingdom

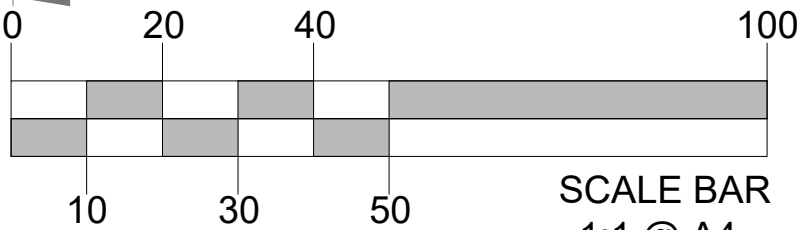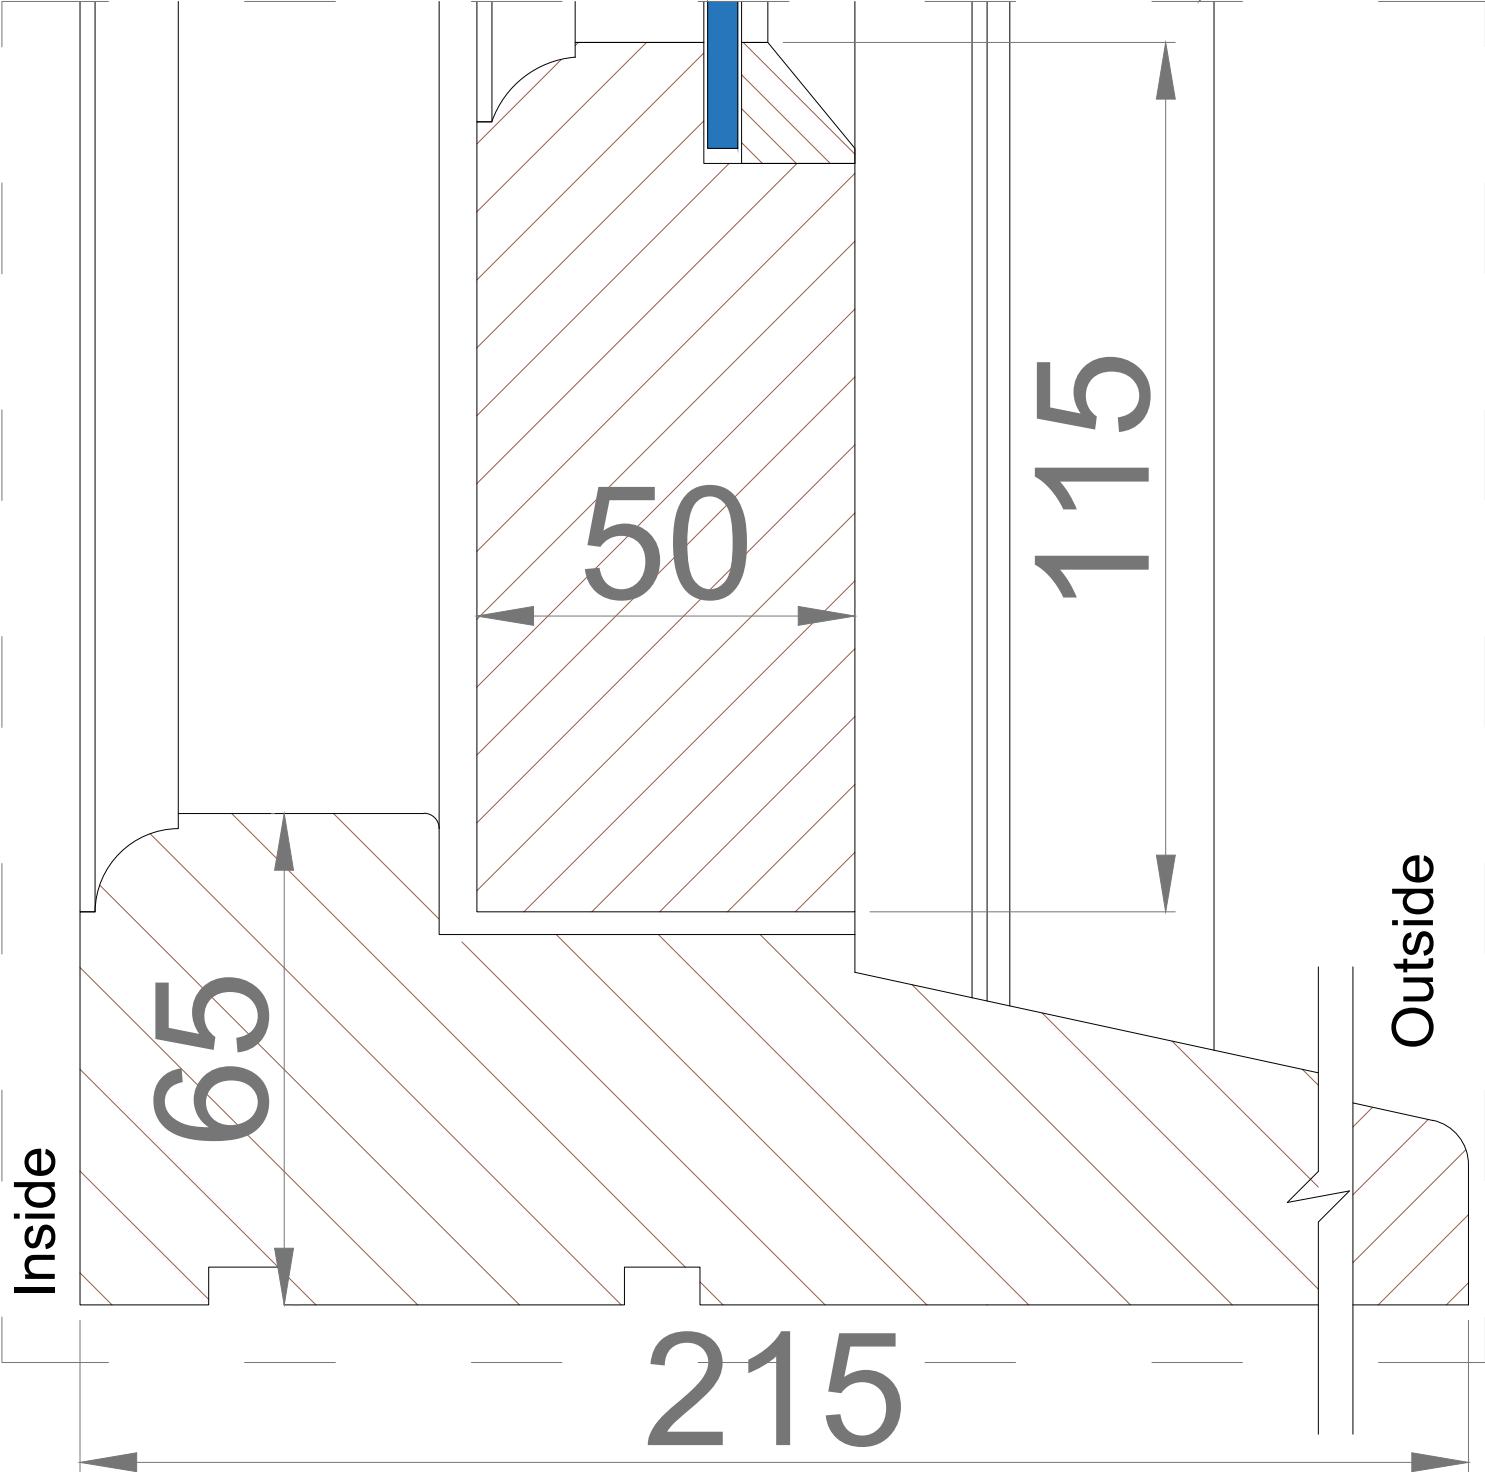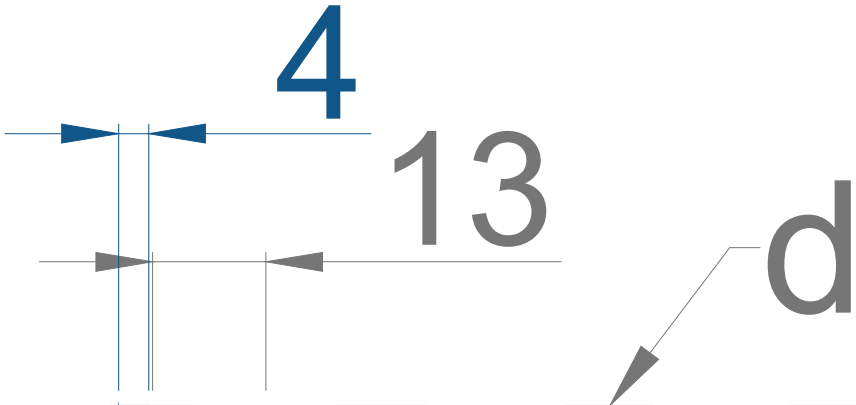



SCALE BAR
1:1 @ A4

 www.estimus.co.uk	PROJECT:	83 Belsize Park Gardens, Belsize Park, London NW3 4NJ	
	TITLE:	EXISTING WINDOW /DETAIL D	
	DATE:	16,03,2023	Drawn: K.A.
	SCALE:	1:1 @ A4	Drawing No.:CAT.B1 Ex. 1d

Front elevation-DETAIL E
EXISTING CASEMENT WINDOW
83 Belsize Park Gardens, Belsize Park,
London NW3 4NJ
United Kingdom

Inside

e

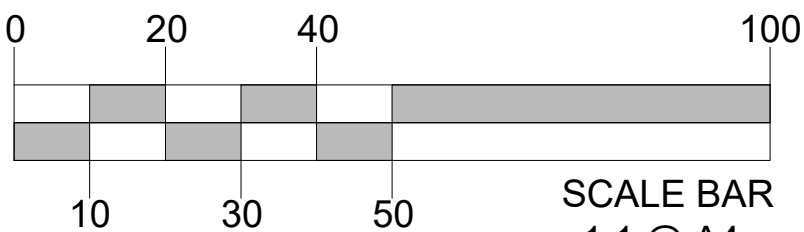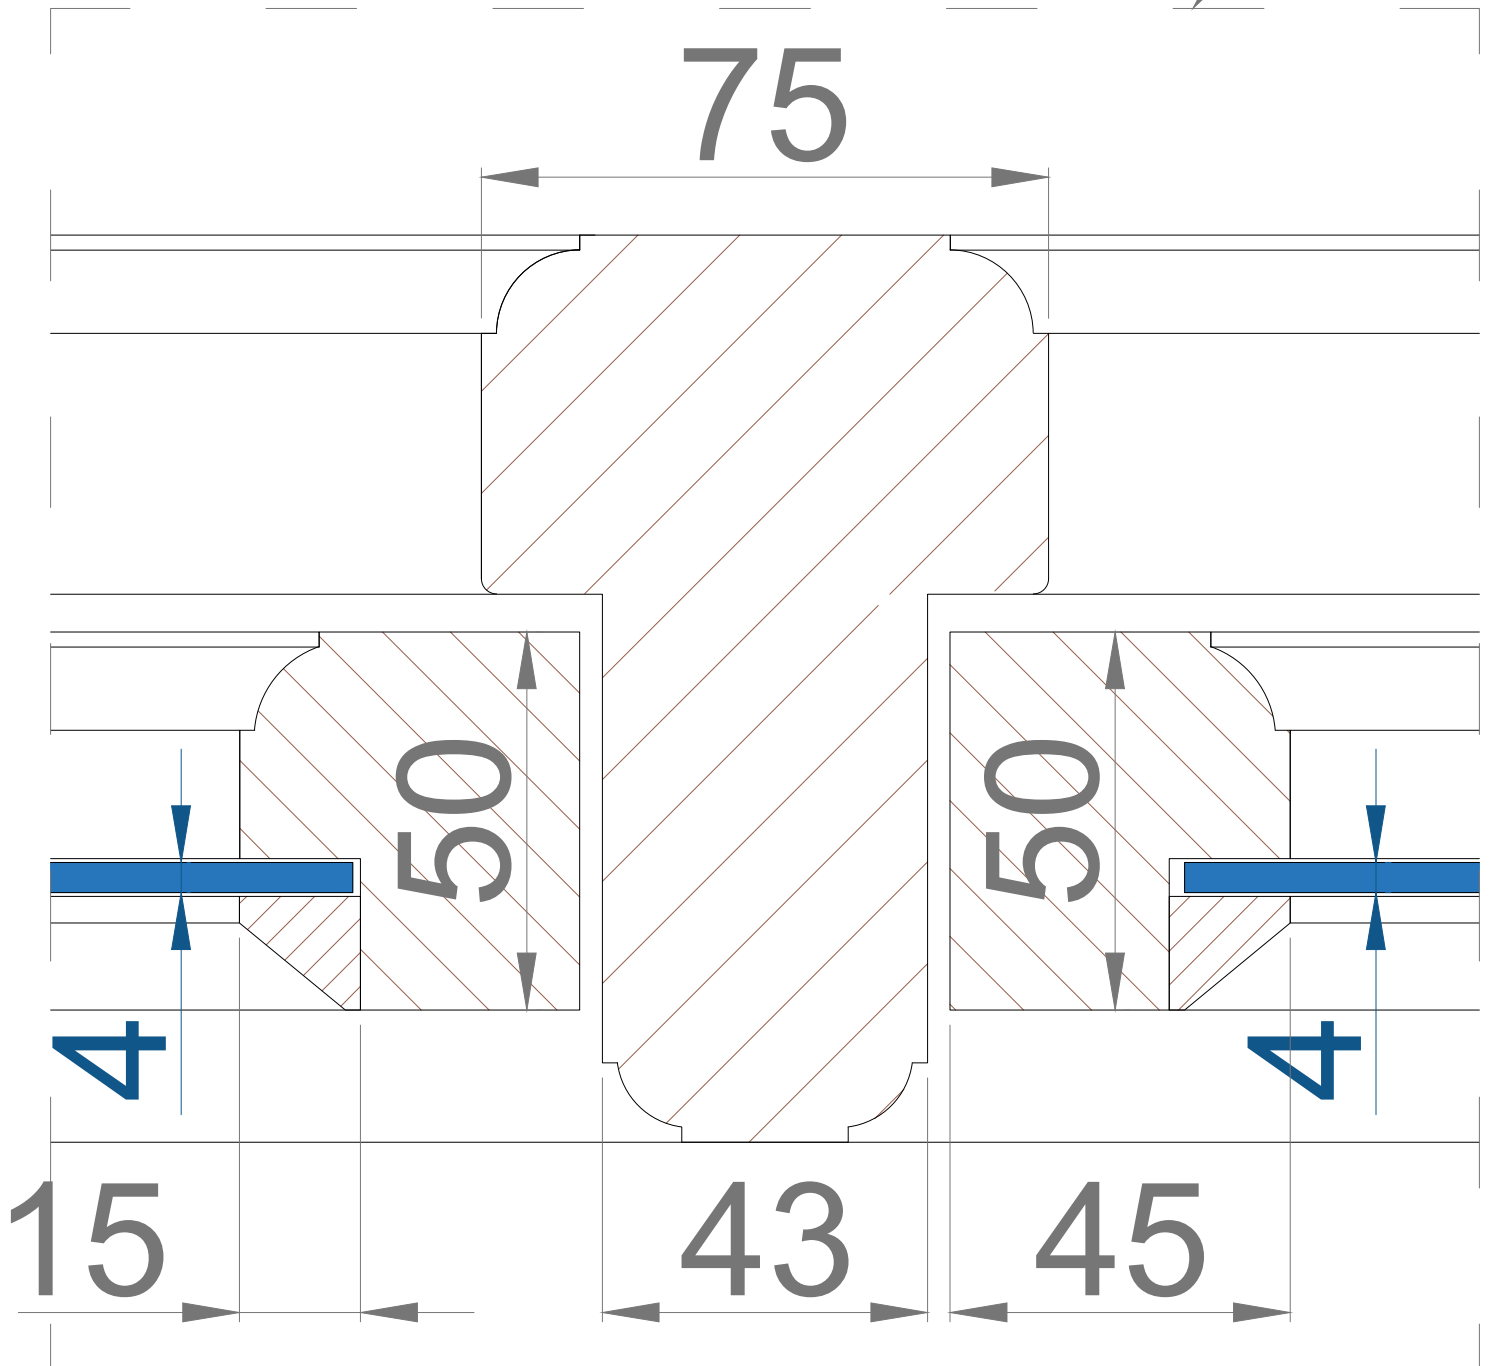

SCALE BAR
1:1 @ A4

Outside

 ESTIMUS www.estimus.co.uk	PROJECT:	83 Belsize Park Gardens, Belsize Park, London NW3 4NJ	
	TITLE:	EXISTING WINDOW /DETAIL E	
	DATE:	16,03,2023	Drawn: K.A.
	SCALE:	1:1 @ A4	Drawing No.:CAT.B1 Ex. 1d