


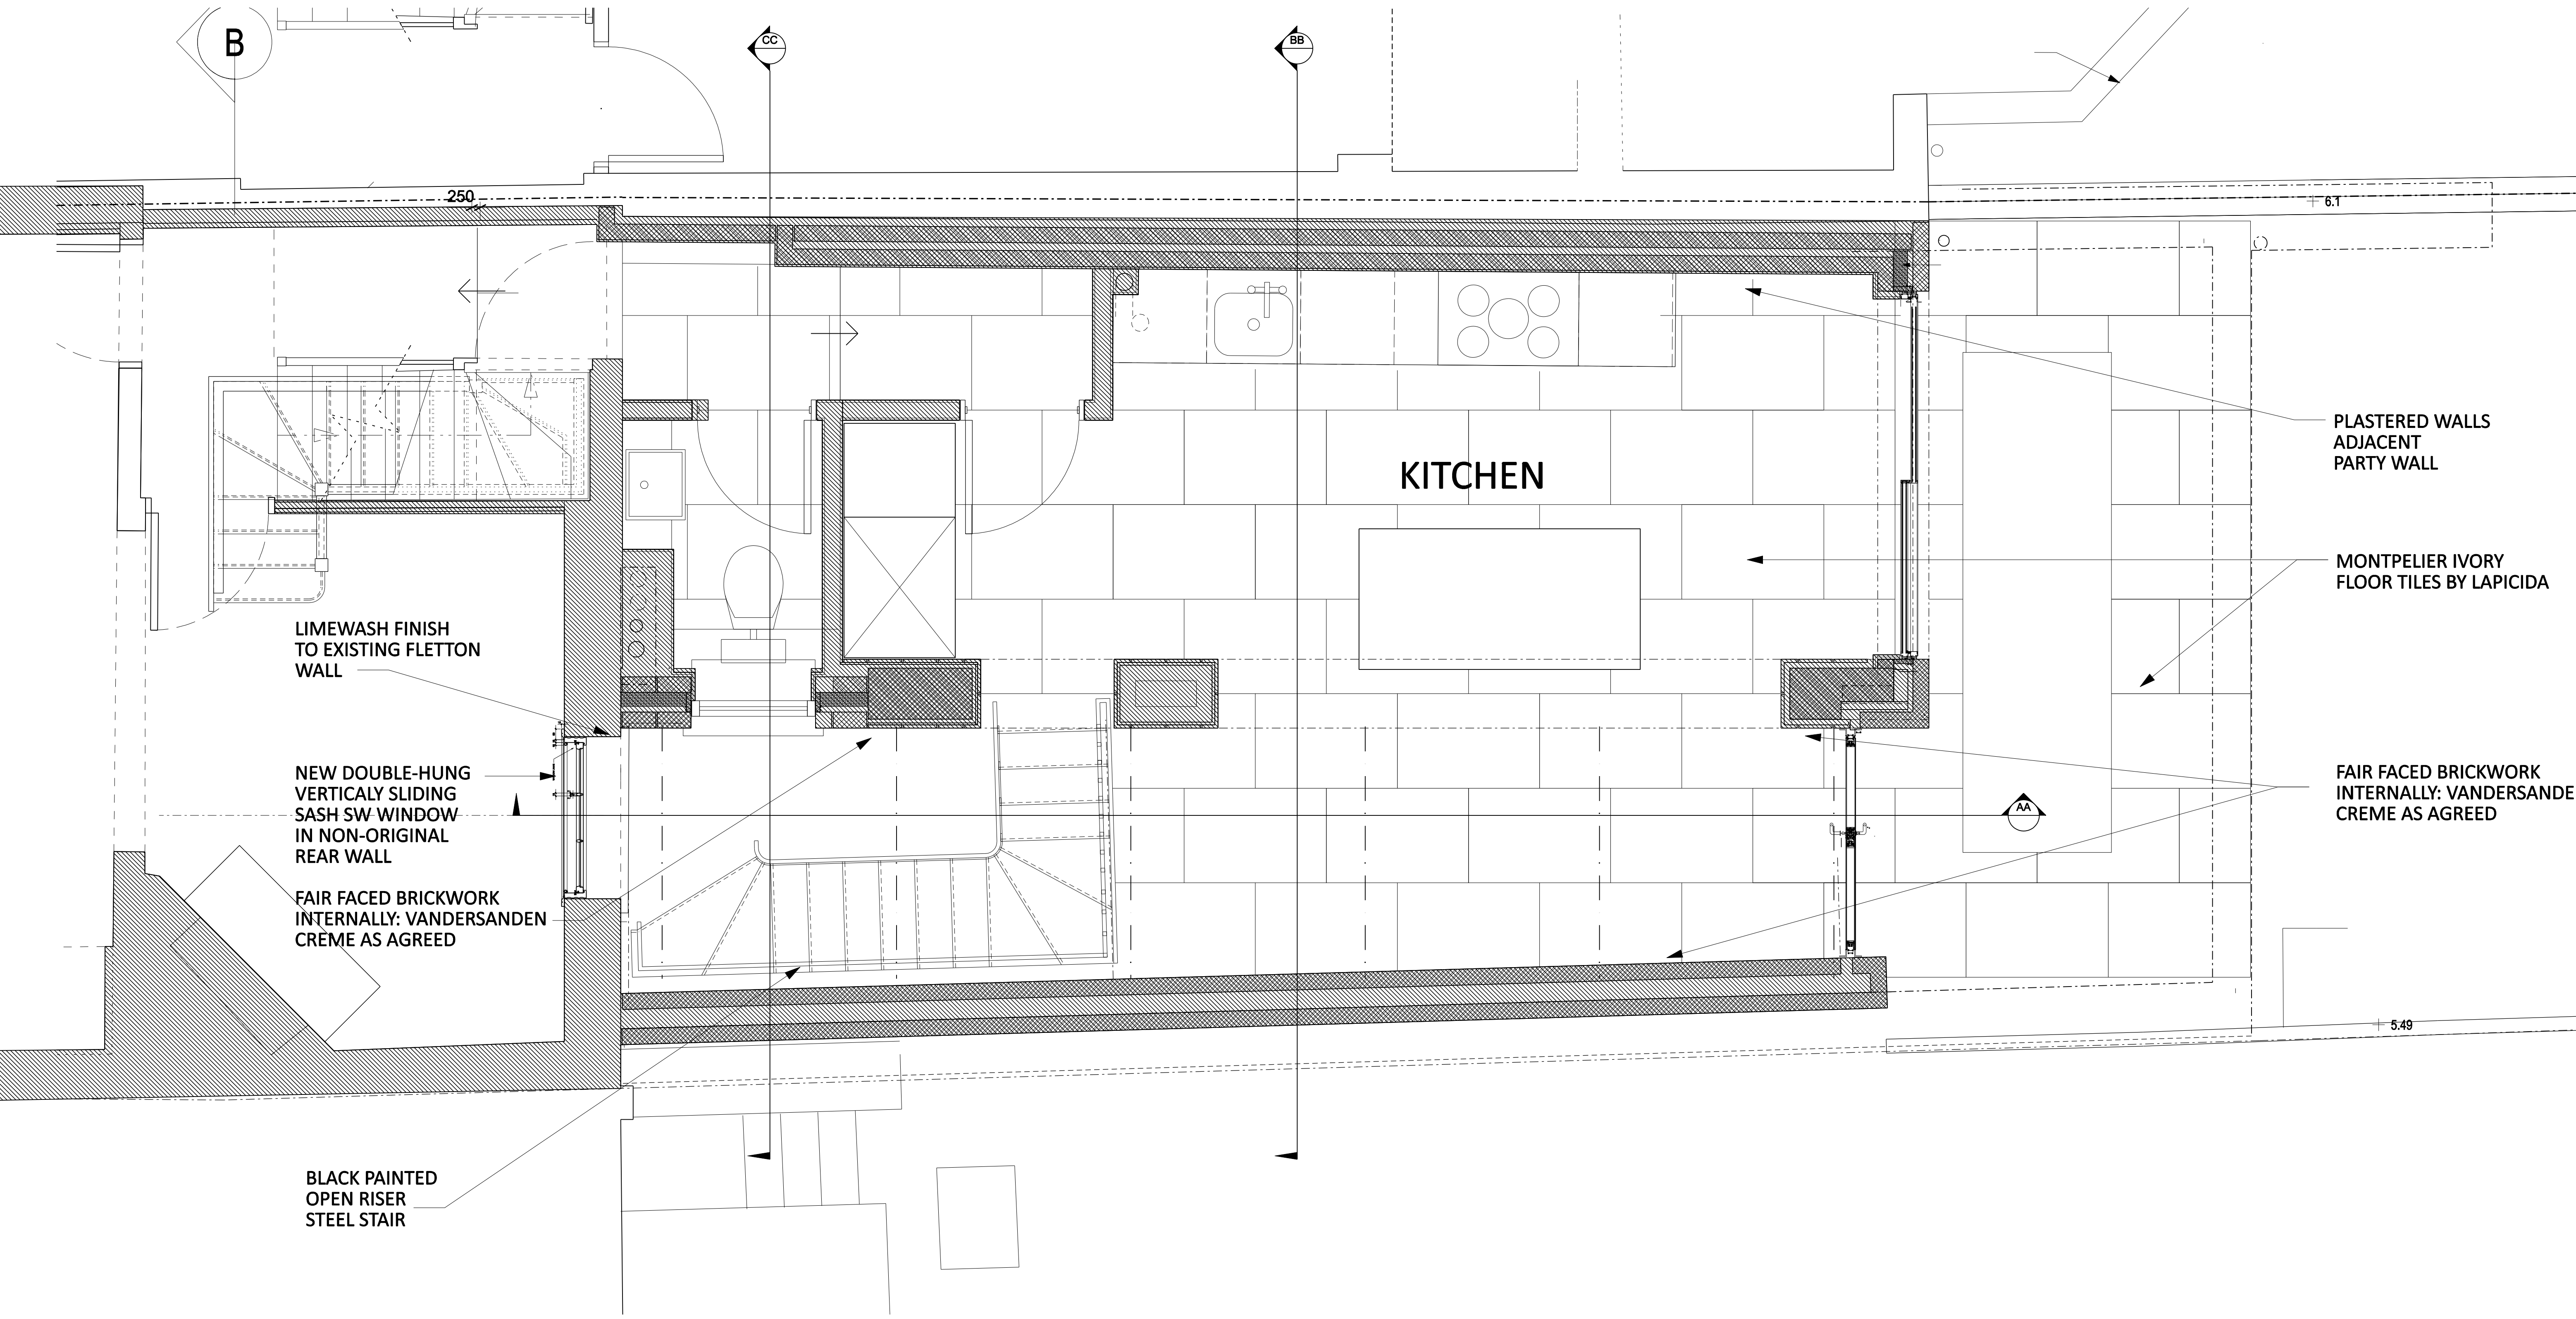

LIMEWASH FINISH
TO EXISTING FLETTON
WALL

NEW DOUBLE-HUNG
VERTICALLY SLIDING
SASH SW WINDOW
IN NON-ORIGINAL
REAR WALL

FAIR FACED BRICKWORK
INTERNALLY: VANDERSANDEN
CRÈME AS AGREED

BLACK PAINTED
OPEN RISER
STEEL STAIR

KITCHEN

PLASTERED WALLS
ADJACENT
PARTY WALL

MONTPELIER IVORY
FLOOR TILES BY LAPIDICA

FAIR FACED BRICKWORK
INTERNALLY: VANDERSANDEN
CRÈME AS AGREED



DO NOT SCALE FROM THIS DRAWING. ALL DIMENSIONS TO BE VERIFIED ON SITE. COPYRIGHT PROTECTED.

REVISION
A
NOTES
SINGLE GLAZING TO WINDOWS IN EXISTING REAR ELEVATION

DATE
27/03/23

JOB: 45 FLASK WALK
CLIENT: OSMAN OSZAN AND MARIA GREGORI DELORES FUSTER
DRAWING: GROUND FLOOR PLAN
DATE: MARCH 2023
DWG NO: 651 203
REVISION: A
STATUS: SCALE: 1:20 AT A1

STUDIO 303 LTD NORTH RIDGE SOUTH BANK WESTERHAM KENT TN16 1EN TEL: 020 7253 2587

