



EXISTING SHOP FRONT PLAN
1:50@A3

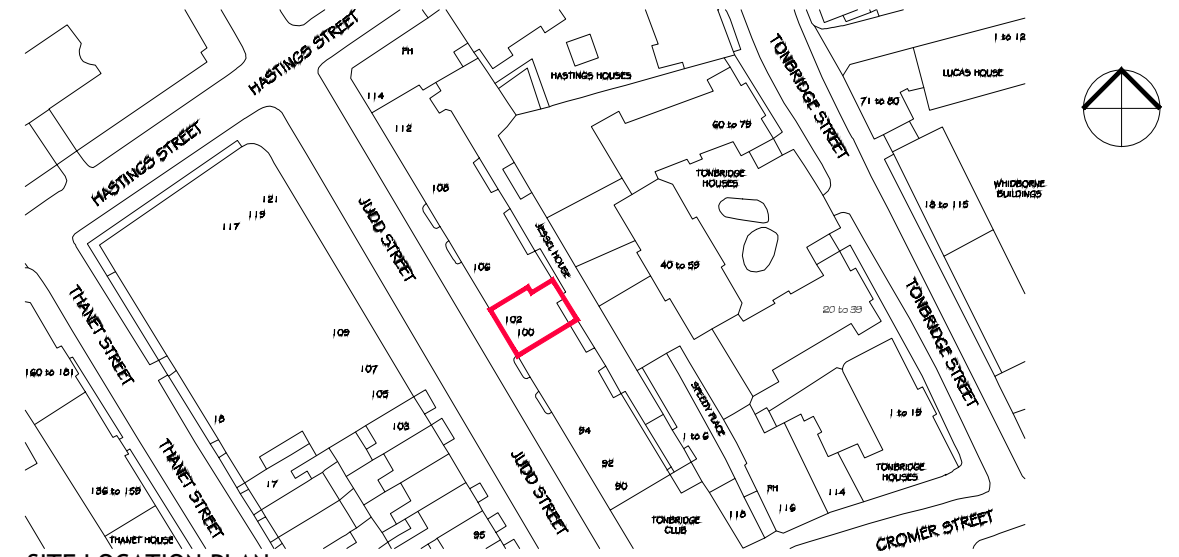

SITE LOCATION PLAN
1:1250@A3



EXISTING SHOP FRONT ELEVATION
1:50@A3

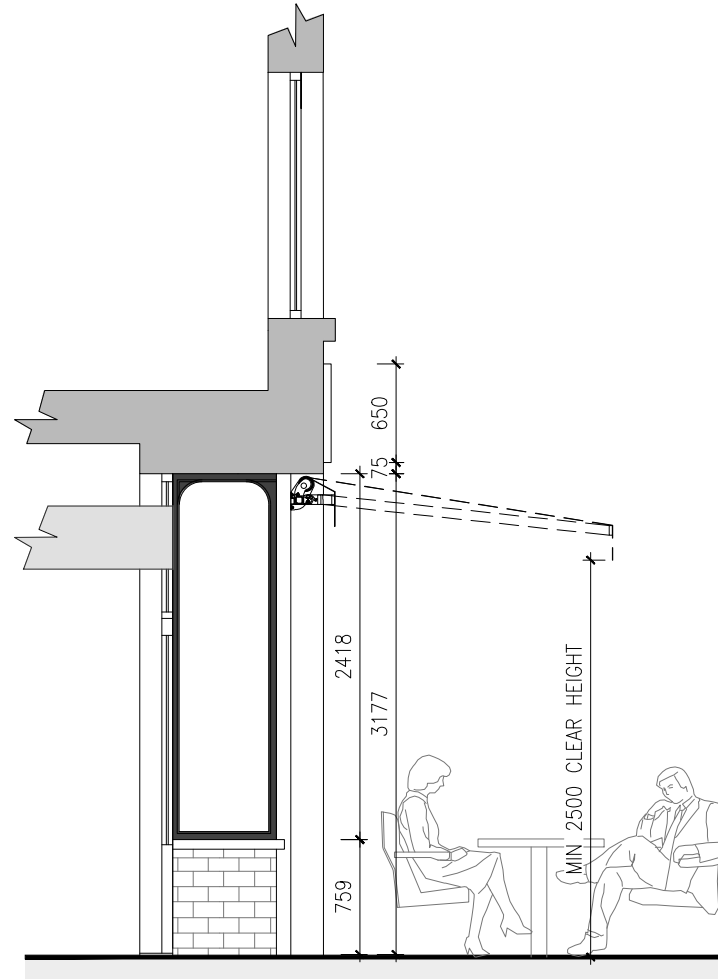

EXISTING SHOP FRONT SECTION A
1:50@A3



EXISTING SHOP FRONT



Status
PLANNING

Notes
ALL DIMENSIONS, INCLUDING CHECKING EXISTING SITE LEVELS, ARE TO BE CHECKED AND VERIFIED ON SITE AND ALL DISCREPANCIES REPORTED PRIOR TO ANY CONSTRUCTION WORK TAKING PLACE. THE BUILDER IS TO CHECK AND/OR DETERMINE ALL CONSTRUCTION DETAILS. THIS DRAWING IS TO BE READ IN CONJUNCTION WITH ALL OTHER PROJECT DRAWINGS AND SPECIFICATIONS.

HALF CUP
100-102 JUDD STREET
LONDON WC1H 9NT



Existing Shopfront details

Scale As Shown

Drawing No. 1882-01-01