

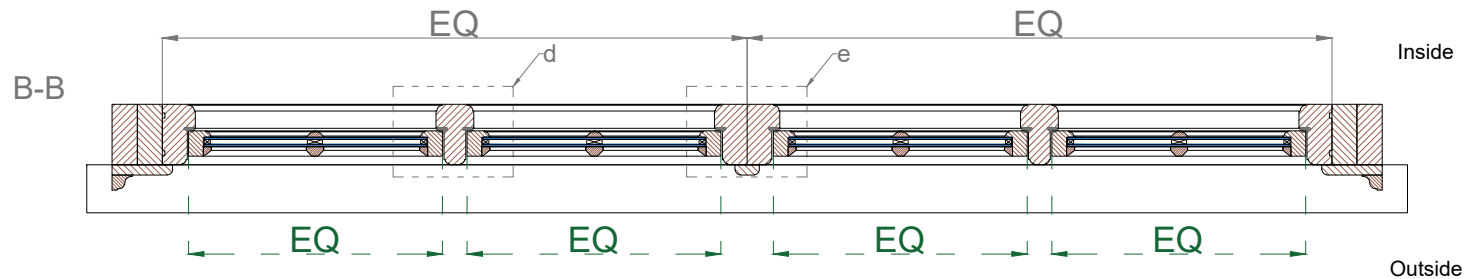


Location: Front elevation
Proposed casement window
83 Belsize Park Gardens, Belsize Park,
London NW3 4NJ
United Kingdom

EXTERNAL VIEW

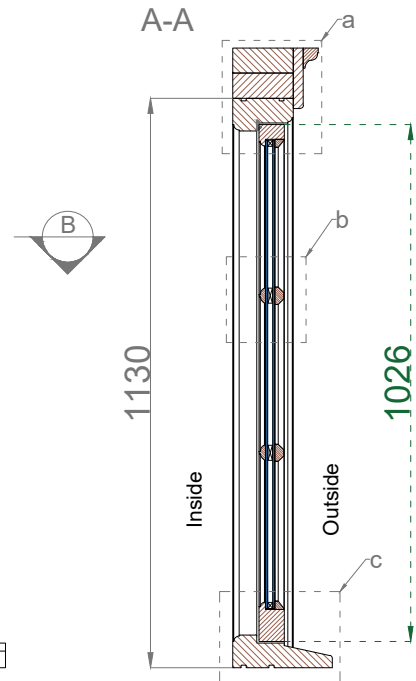

TYPE WINDOW: CASEMENT WINDOW
COLOUR: WHITE
SASH: WEIGHT
MATERIAL: HARDWOOD
IRONMONGERY: TBC
HORN: WITHOUT
GLASS: DOUBLE GLAZING 18mm
TRICKLE VENTS: NO
OPENING: TO OUTSIDE


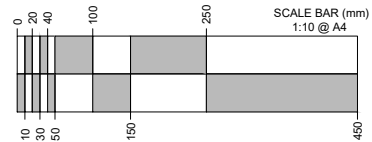


CATEGORY C: FITTED TO DORMER

drawing no.: Cat.C PR 3/a

 www.estimus.co.uk	PROJECT:	83 Belsize Park Gardens, Belsize Park, London NW3 4NJ	
	TITLE:	PROPOSED CASEMENT WINDOW	
	DATE:	18,12,2022	Drawn: K.A.
	SCALE:	1:1 @ A4	Drawing No.: 3/a rev. A



Front elevation-DETAIL A
Proposed CASEMENT WINDOW
83 Belsize Park Gardens, Belsize Park,
London NW3 4NJ
United Kingdom

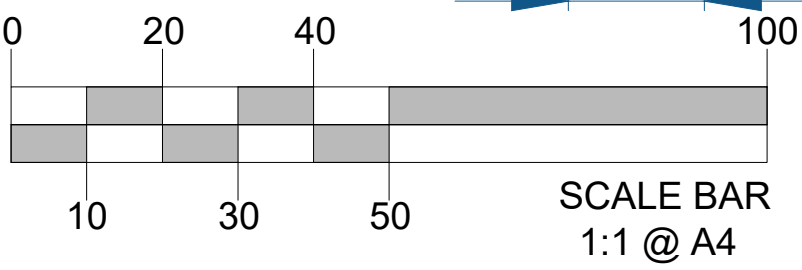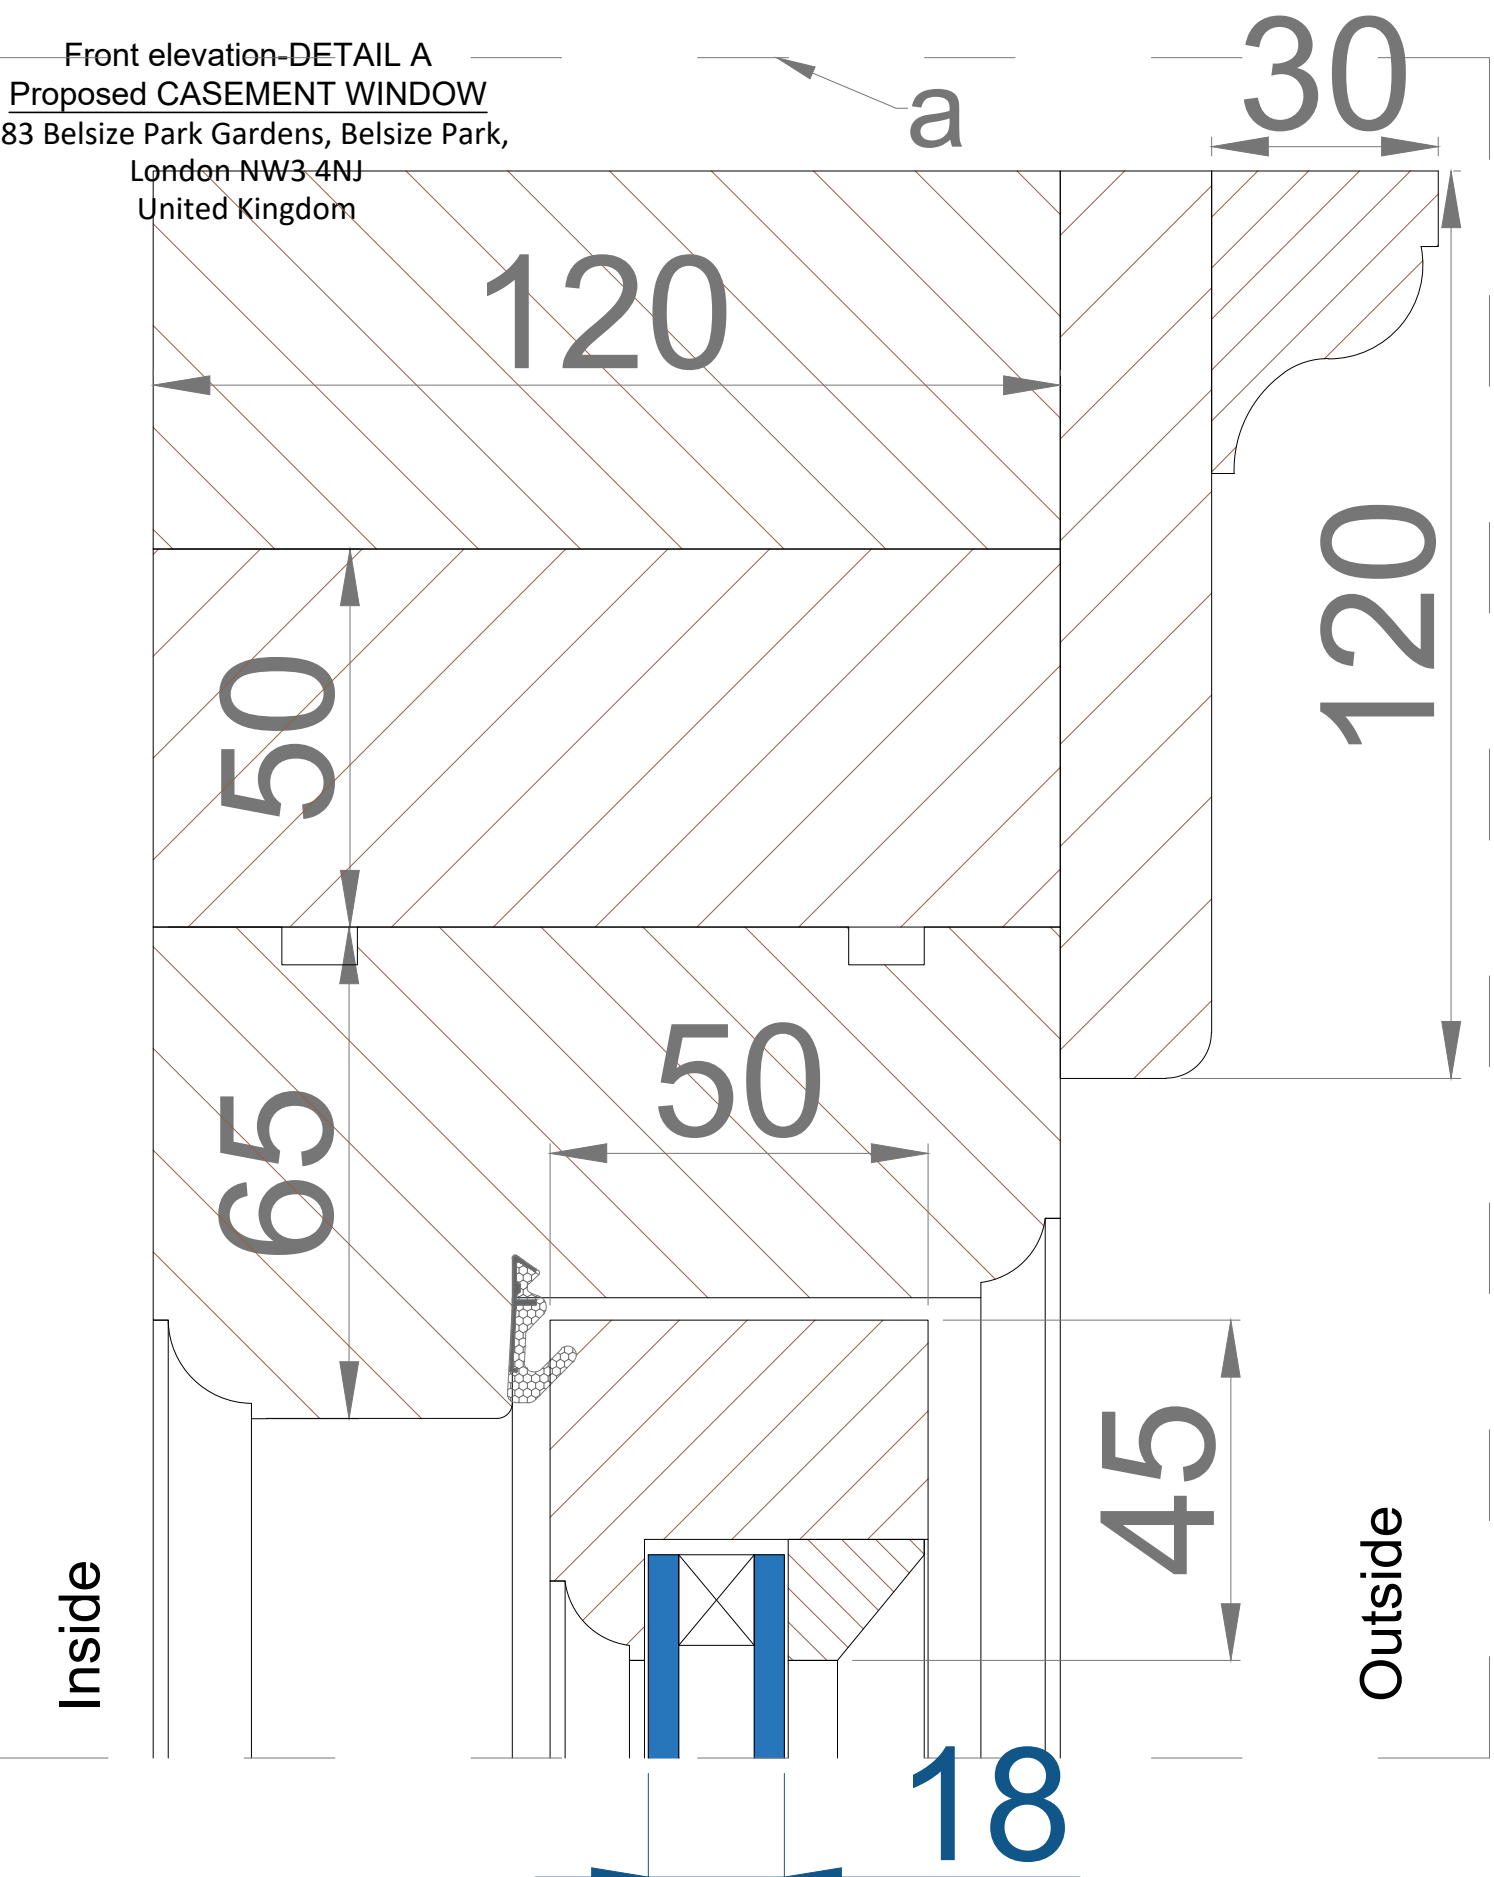

drawing no.: Cat.C PR 3/b

 www.estimus.co.uk	PROJECT:	83 Belsize Park Gardens, Belsize Park, London NW3 4NJ WINDOW/ DETAIL A	
	TITLE:		
	DATE:	18,12,2022	Drawn: K.A.
	SCALE:	1:1 @ A4	Drawing No.: 3/b rev. A



Front elevation-DETAIL B
Proposed CASEMENT WINDOW
83 Belsize Park Gardens, Belsize Park,
London NW3 4NJ
United Kingdom

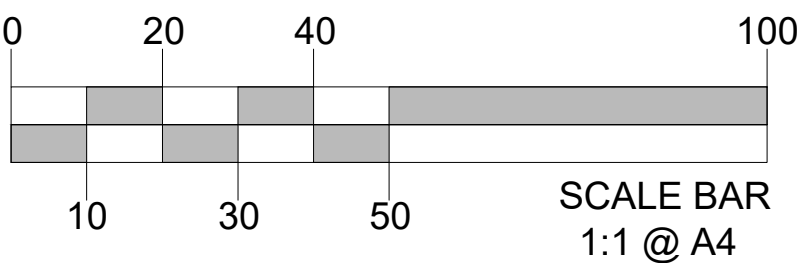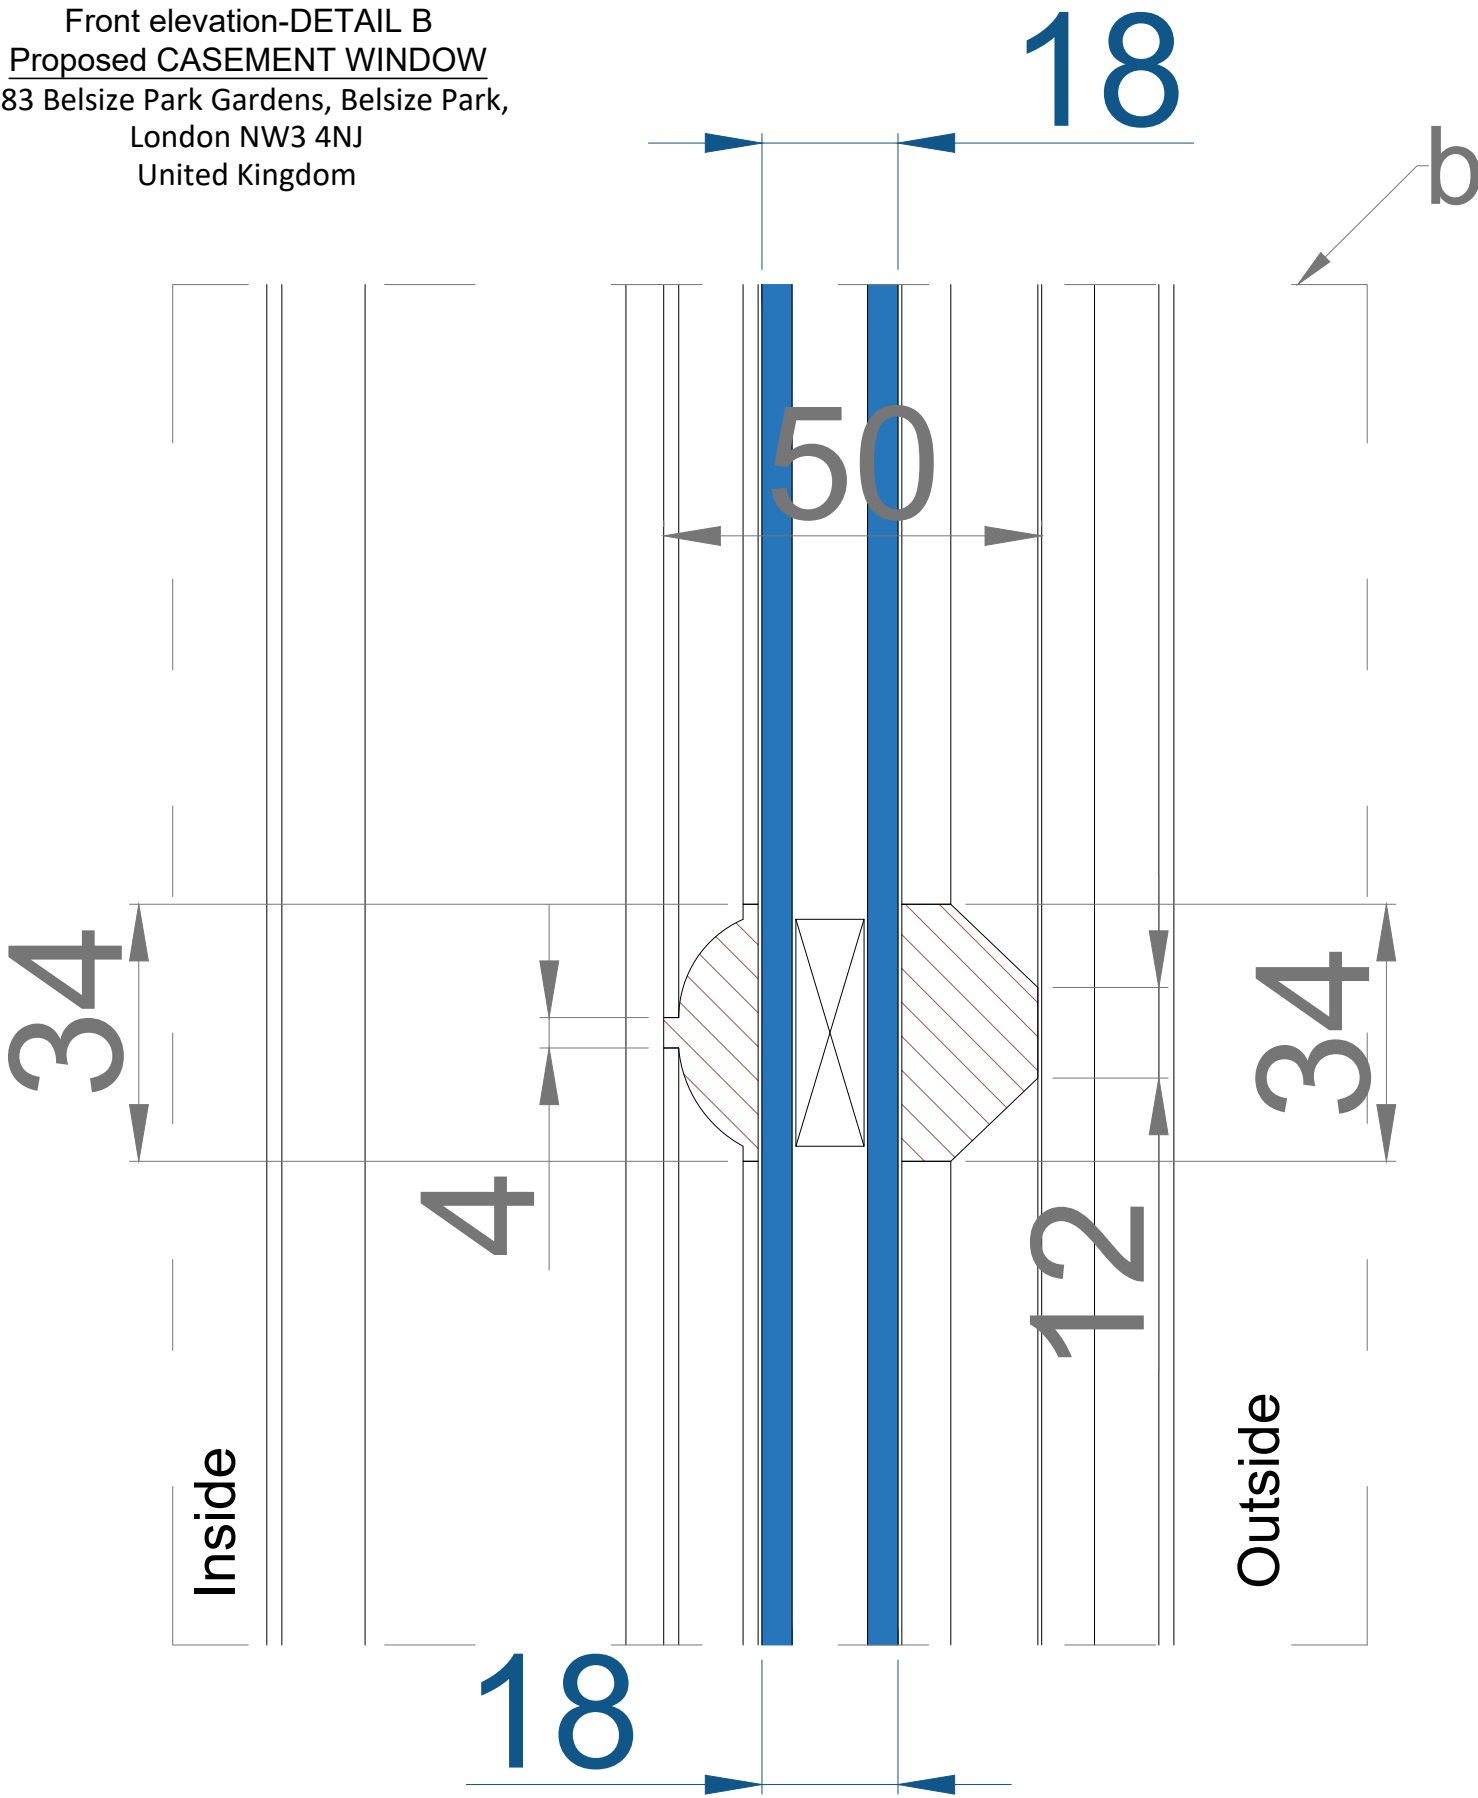

drawing no.: Cat.C PR 3/c

 www.estimus.co.uk	PROJECT:	83 Belsize Park Gardens, Belsize Park, London NW3 4NJ WINDOW/ DETAIL B	
	TITLE:		
	DATE:	18,12,2022	Drawn: K.A.
	SCALE:	1:1 @ A4	Drawing No.: 3/c rev. A



Front elevation-DETAIL C
Proposed CASEMENT WINDOW
83 Belsize Park Gardens, Belsize Park,
London NW3 4NJ
United Kingdom

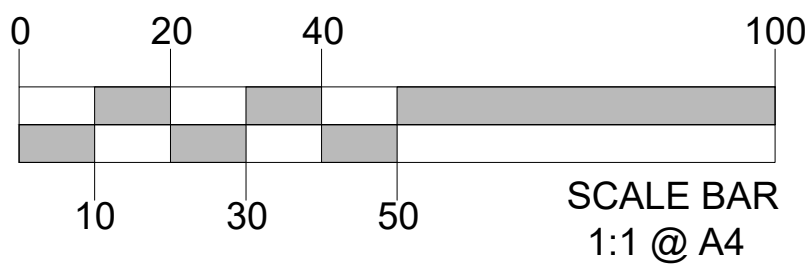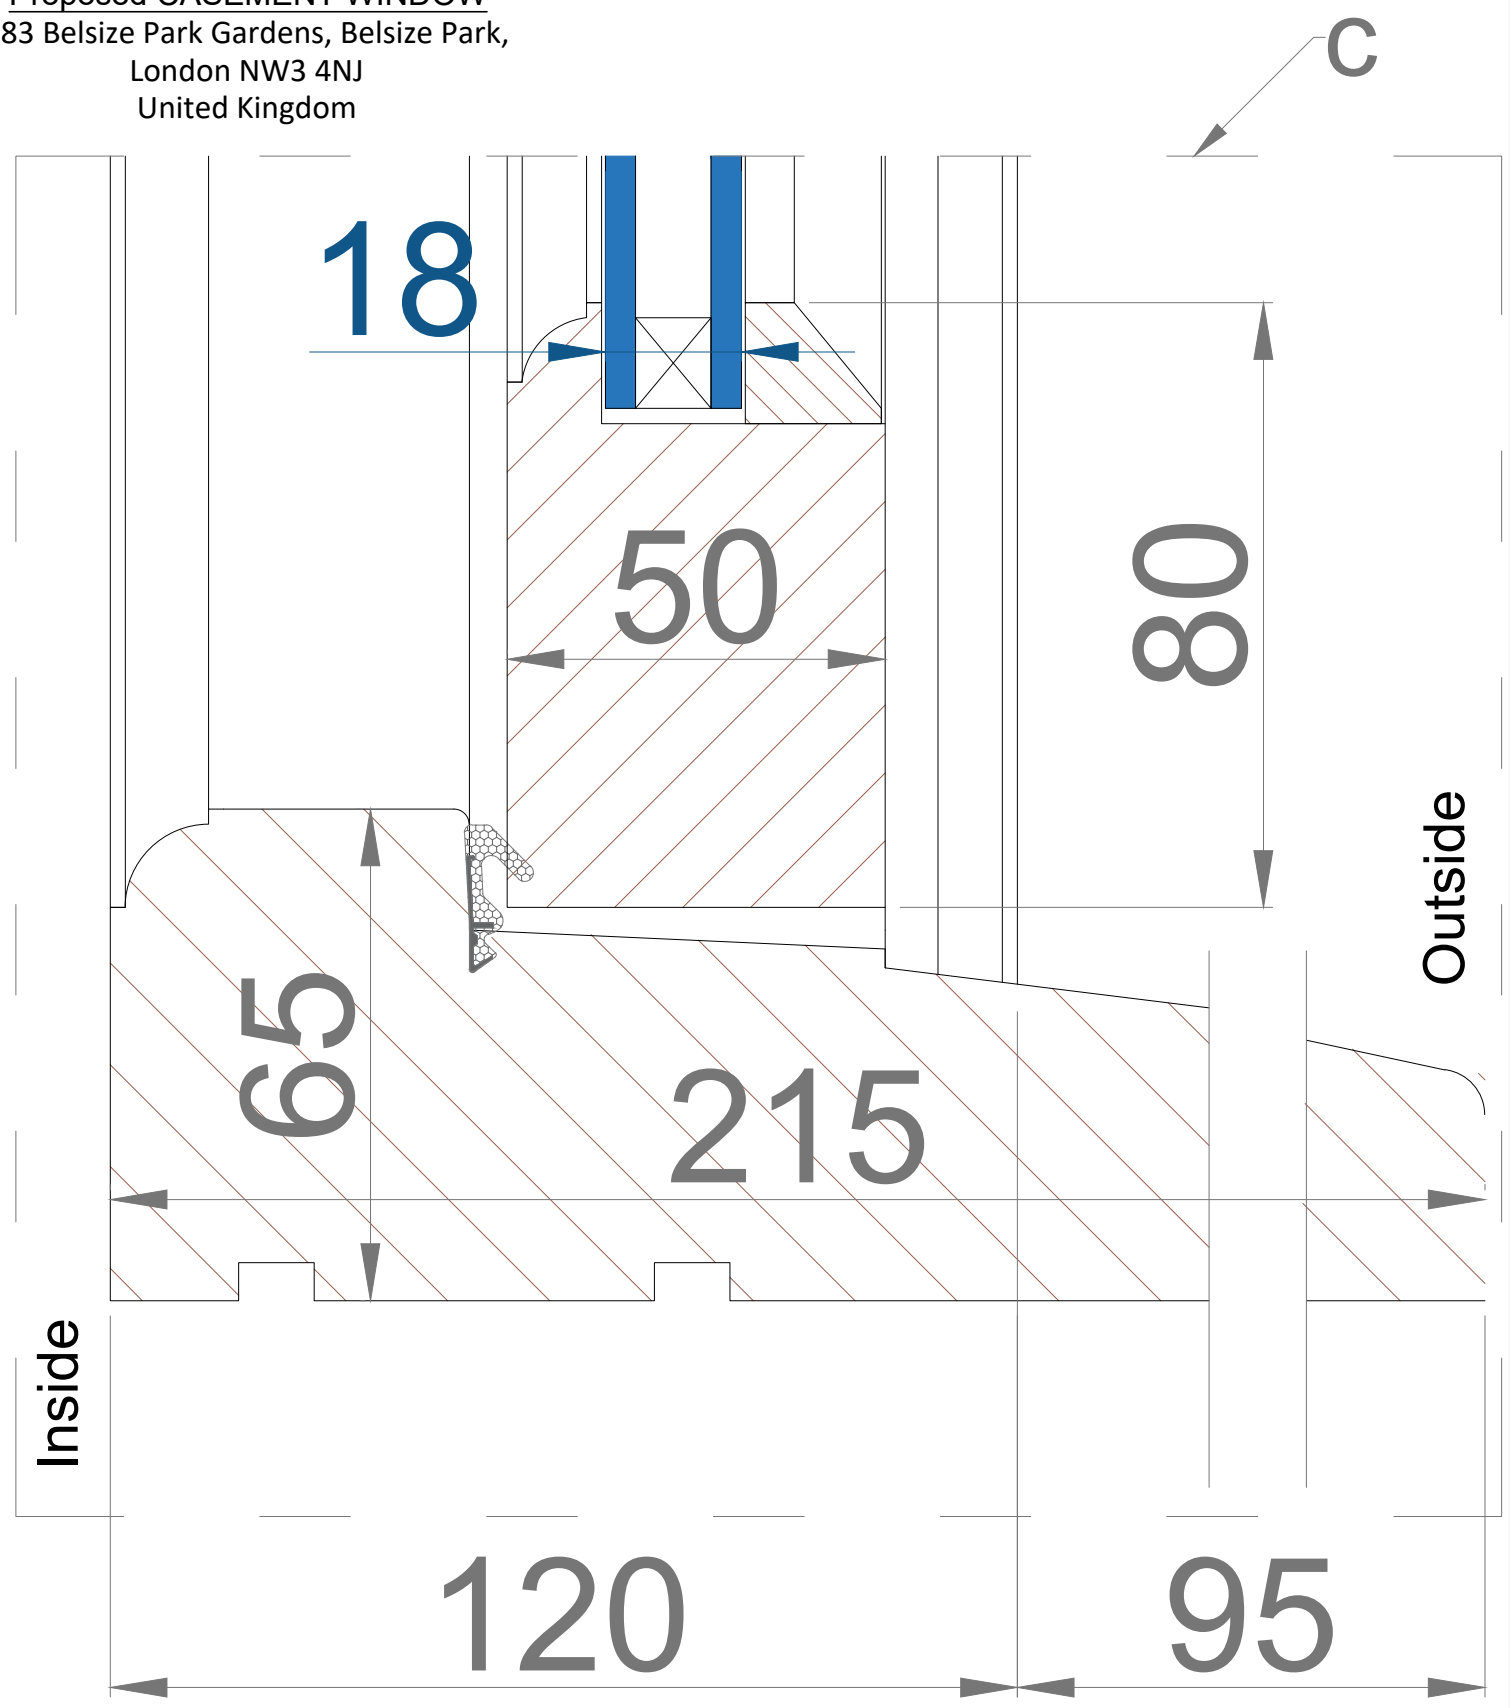

drawing no.: Cat.C PR 3/d

 www.estimus.co.uk	PROJECT:	83 Belsize Park Gardens, Belsize Park, London NW3 4NJ WINDOW/ DETAIL C	
	TITLE:		
	DATE:	18,12,2022	Drawn: K.A.
	SCALE:	1:1 @ A4	Drawing No.: 3/d rev. A



Front elevation-DETAIL D
Proposed CASEMENT WINDOW
83 Belsize Park Gardens, Belsize Park,
London NW3 4NJ
United Kingdom

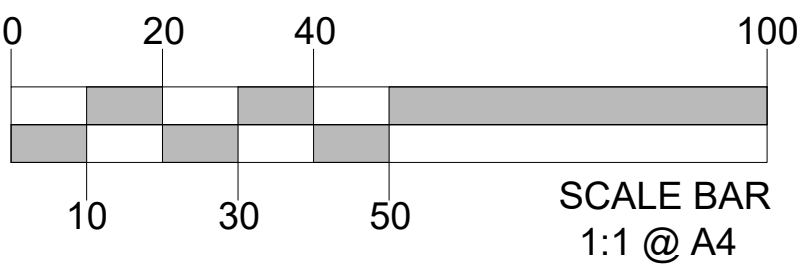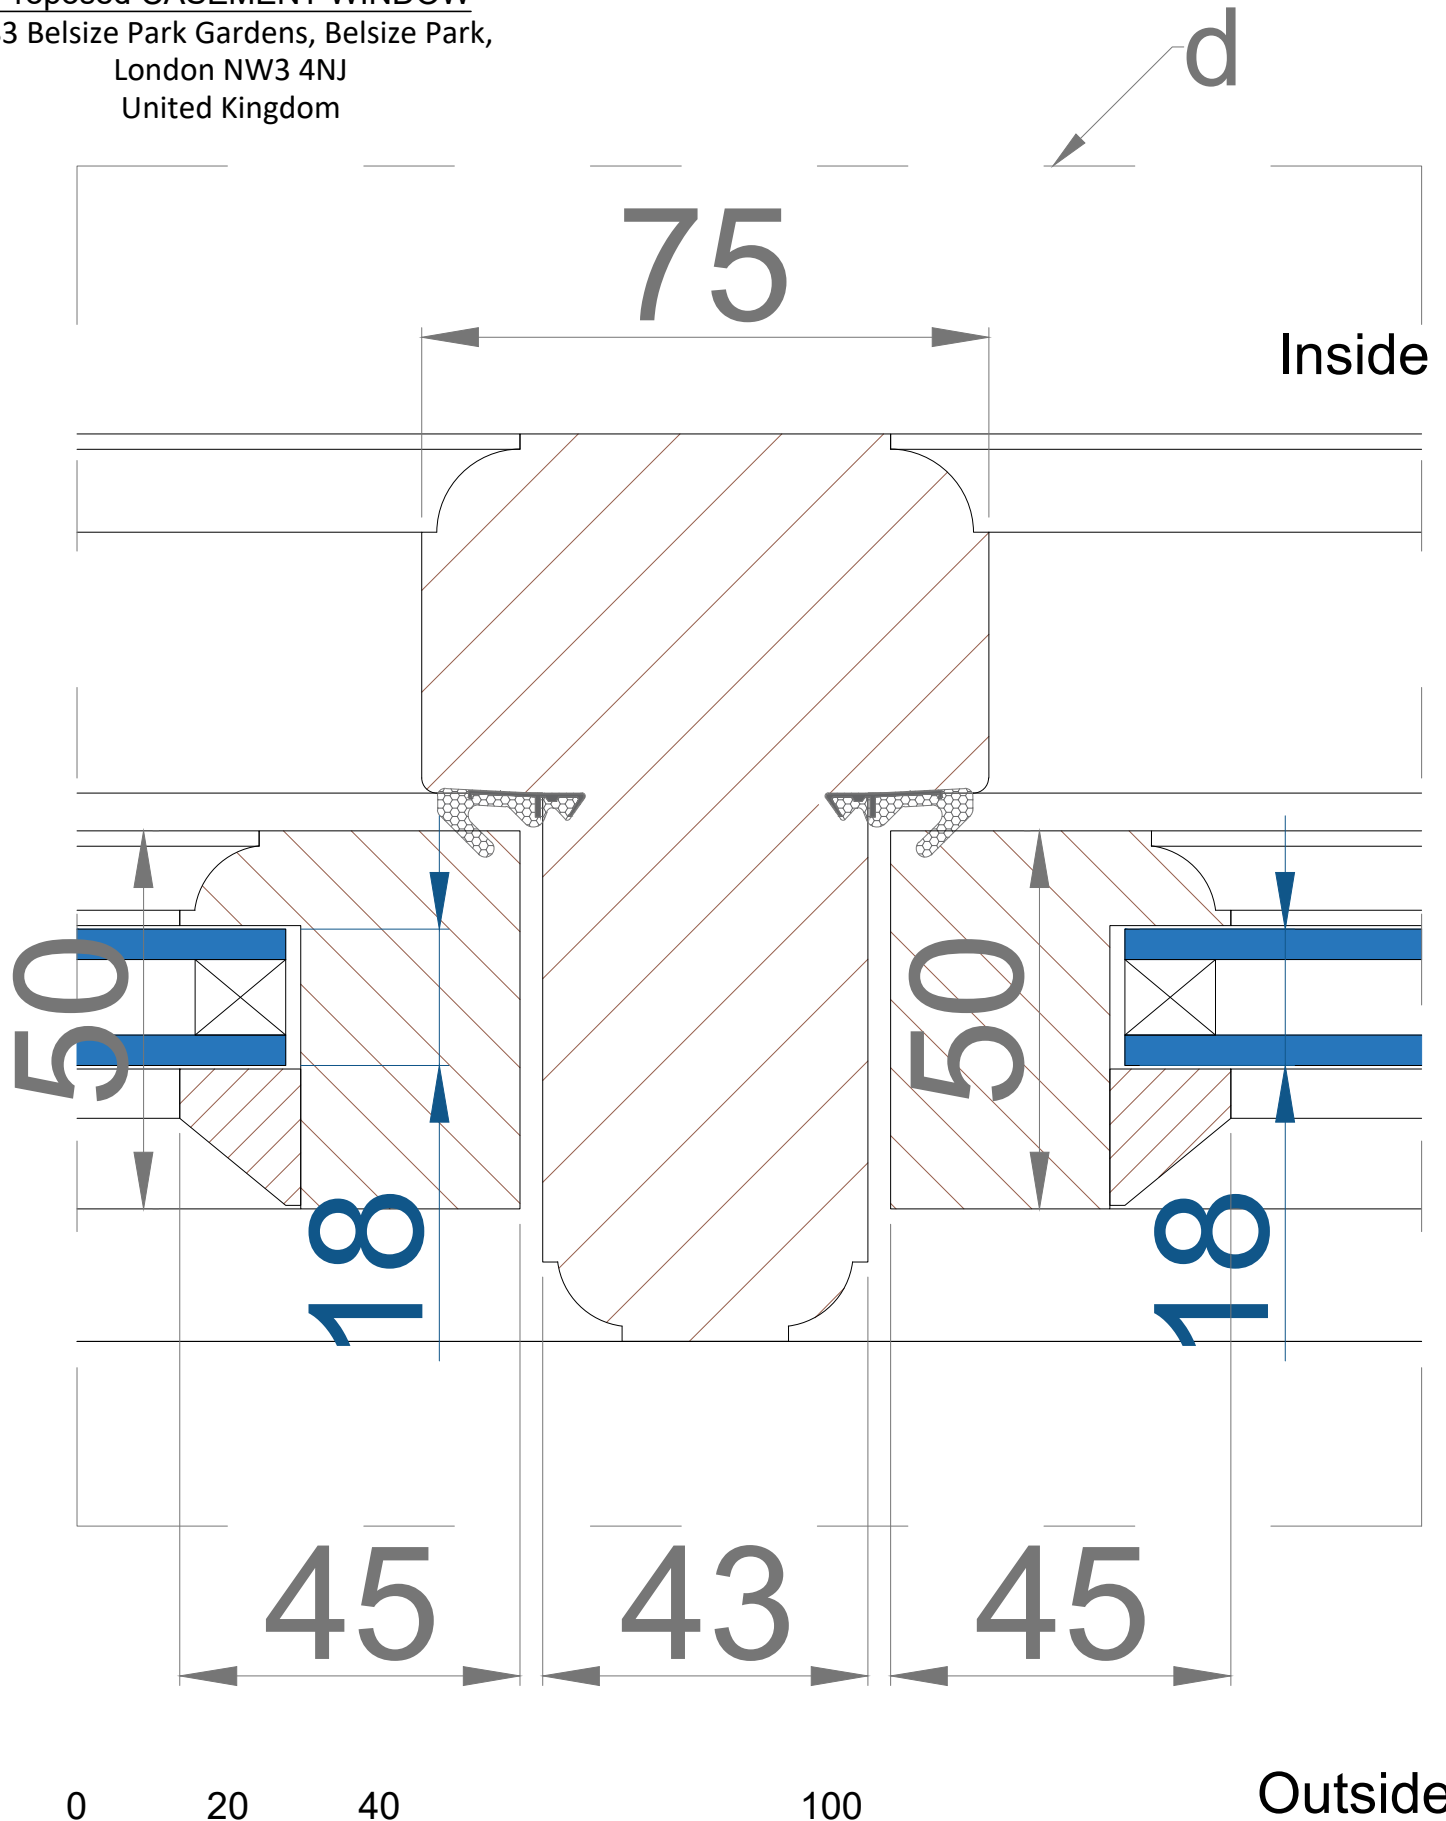

drawing no.: Cat.C PR 3/e		
 www.estimus.co.uk	PROJECT:	83 Belsize Park Gardens, Belsize Park, London NW3 4NJ WINDOW/ DETAIL D
	TITLE:	
	DATE:	18,12,2022
	SCALE:	1:1 @ A4
	Drawn:	K.A.
	Drawing No.:	3/e rev. A

Front elevation-DETAIL E
Proposed CASEMENT WINDOW
83 Belsize Park Gardens, Belsize Park,
London NW3 4NJ
United Kingdom

Inside

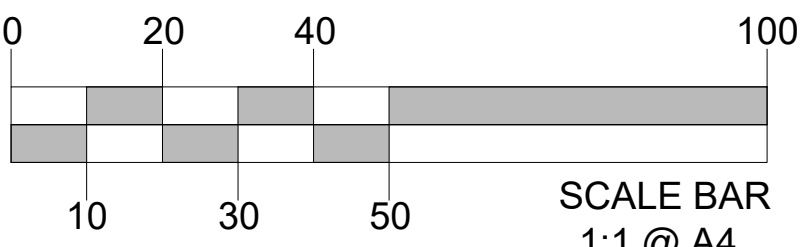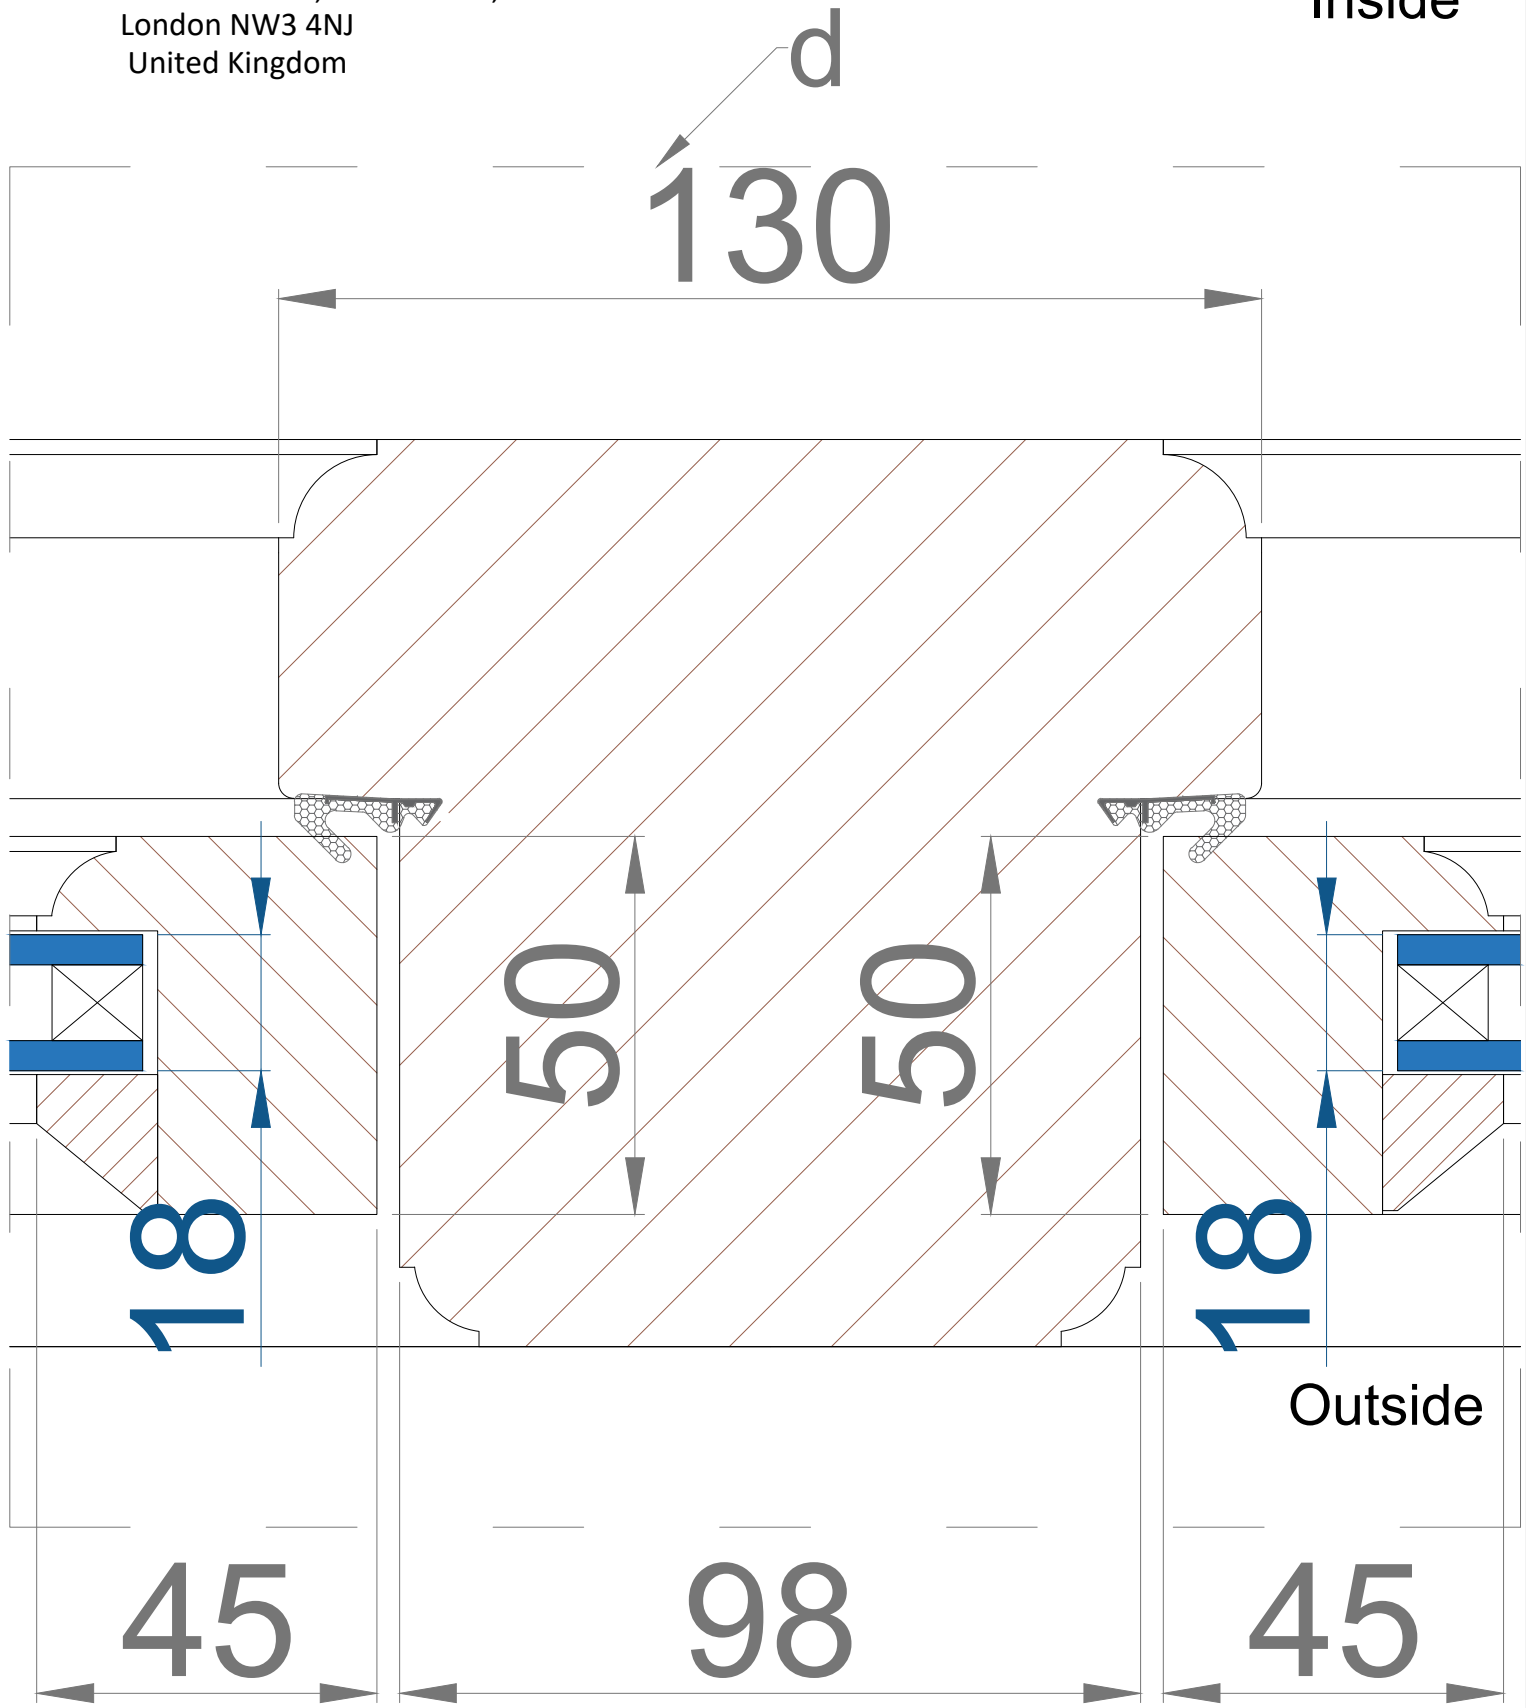

drawing no.: Cat.C PR 3/f

 www.estimus.co.uk	PROJECT:	83 Belsize Park Gardens, Belsize Park, London NW3 4NJ	
	TITLE:	WINDOW/ DETAIL E	
	DATE:	18,12,2022	Drawn: K.A.
	SCALE:	1:1 @ A4	Drawing No.: 3/f rev. A