

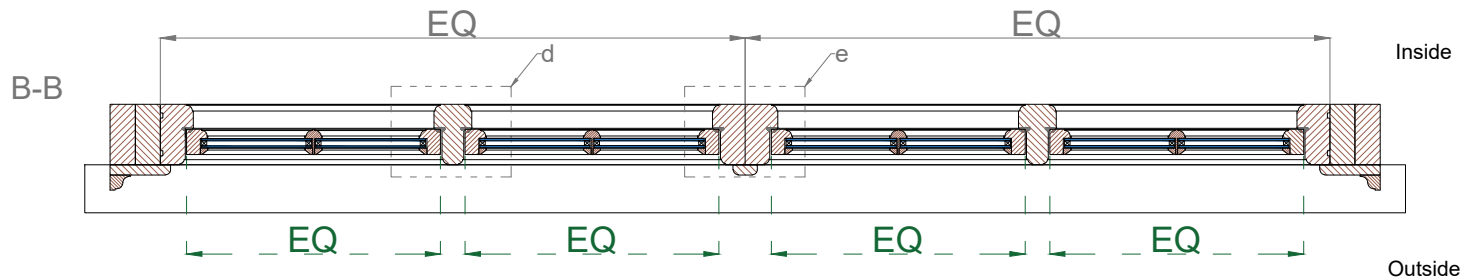


Location: Front elevation
Proposed casement window
83 Belsize Park Gardens, Belsize Park,
London NW3 4NJ
United Kingdom

EXTERNAL VIEW

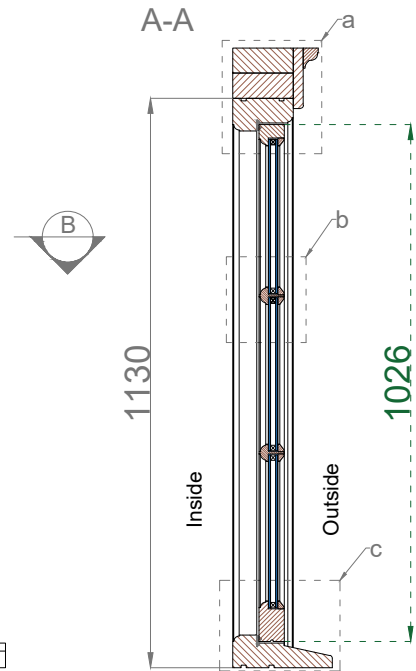



TYPE WINDOW: *CASEMENT WINDOW*
IRONMONGERY: *TBC*
GLASS: *DOUBLE GLAZING 18mm*
TRICKLE VENTS: *NO*
OPENING: *TO OUTSIDE*

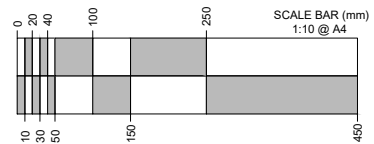

CATEGORY C1: FITTED TO DORMER



 www.estimus.co.uk	PROJECT:	83 Belsize Park Gardens, Belsize Park, London NW3 4NJ	
	TITLE:	PROPOSED CASEMENT WINDOW	
	DATE:	16,03,2023	Drawn: K.A.
	SCALE:	1:1 @ A4	Drawing No.:CAT.C1 Pr. 3a

Front elevation-DETAIL A
Proposed CASEMENT WINDOW
83 Belsize Park Gardens, Belsize Park,
London NW3 4NJ
United Kingdom

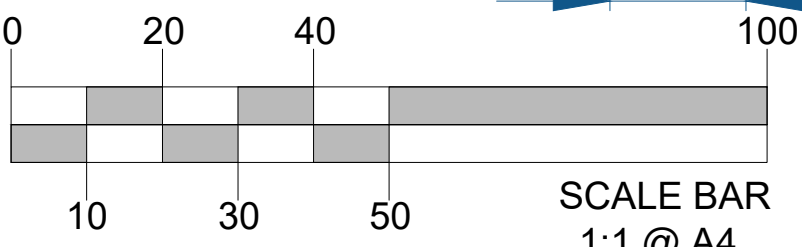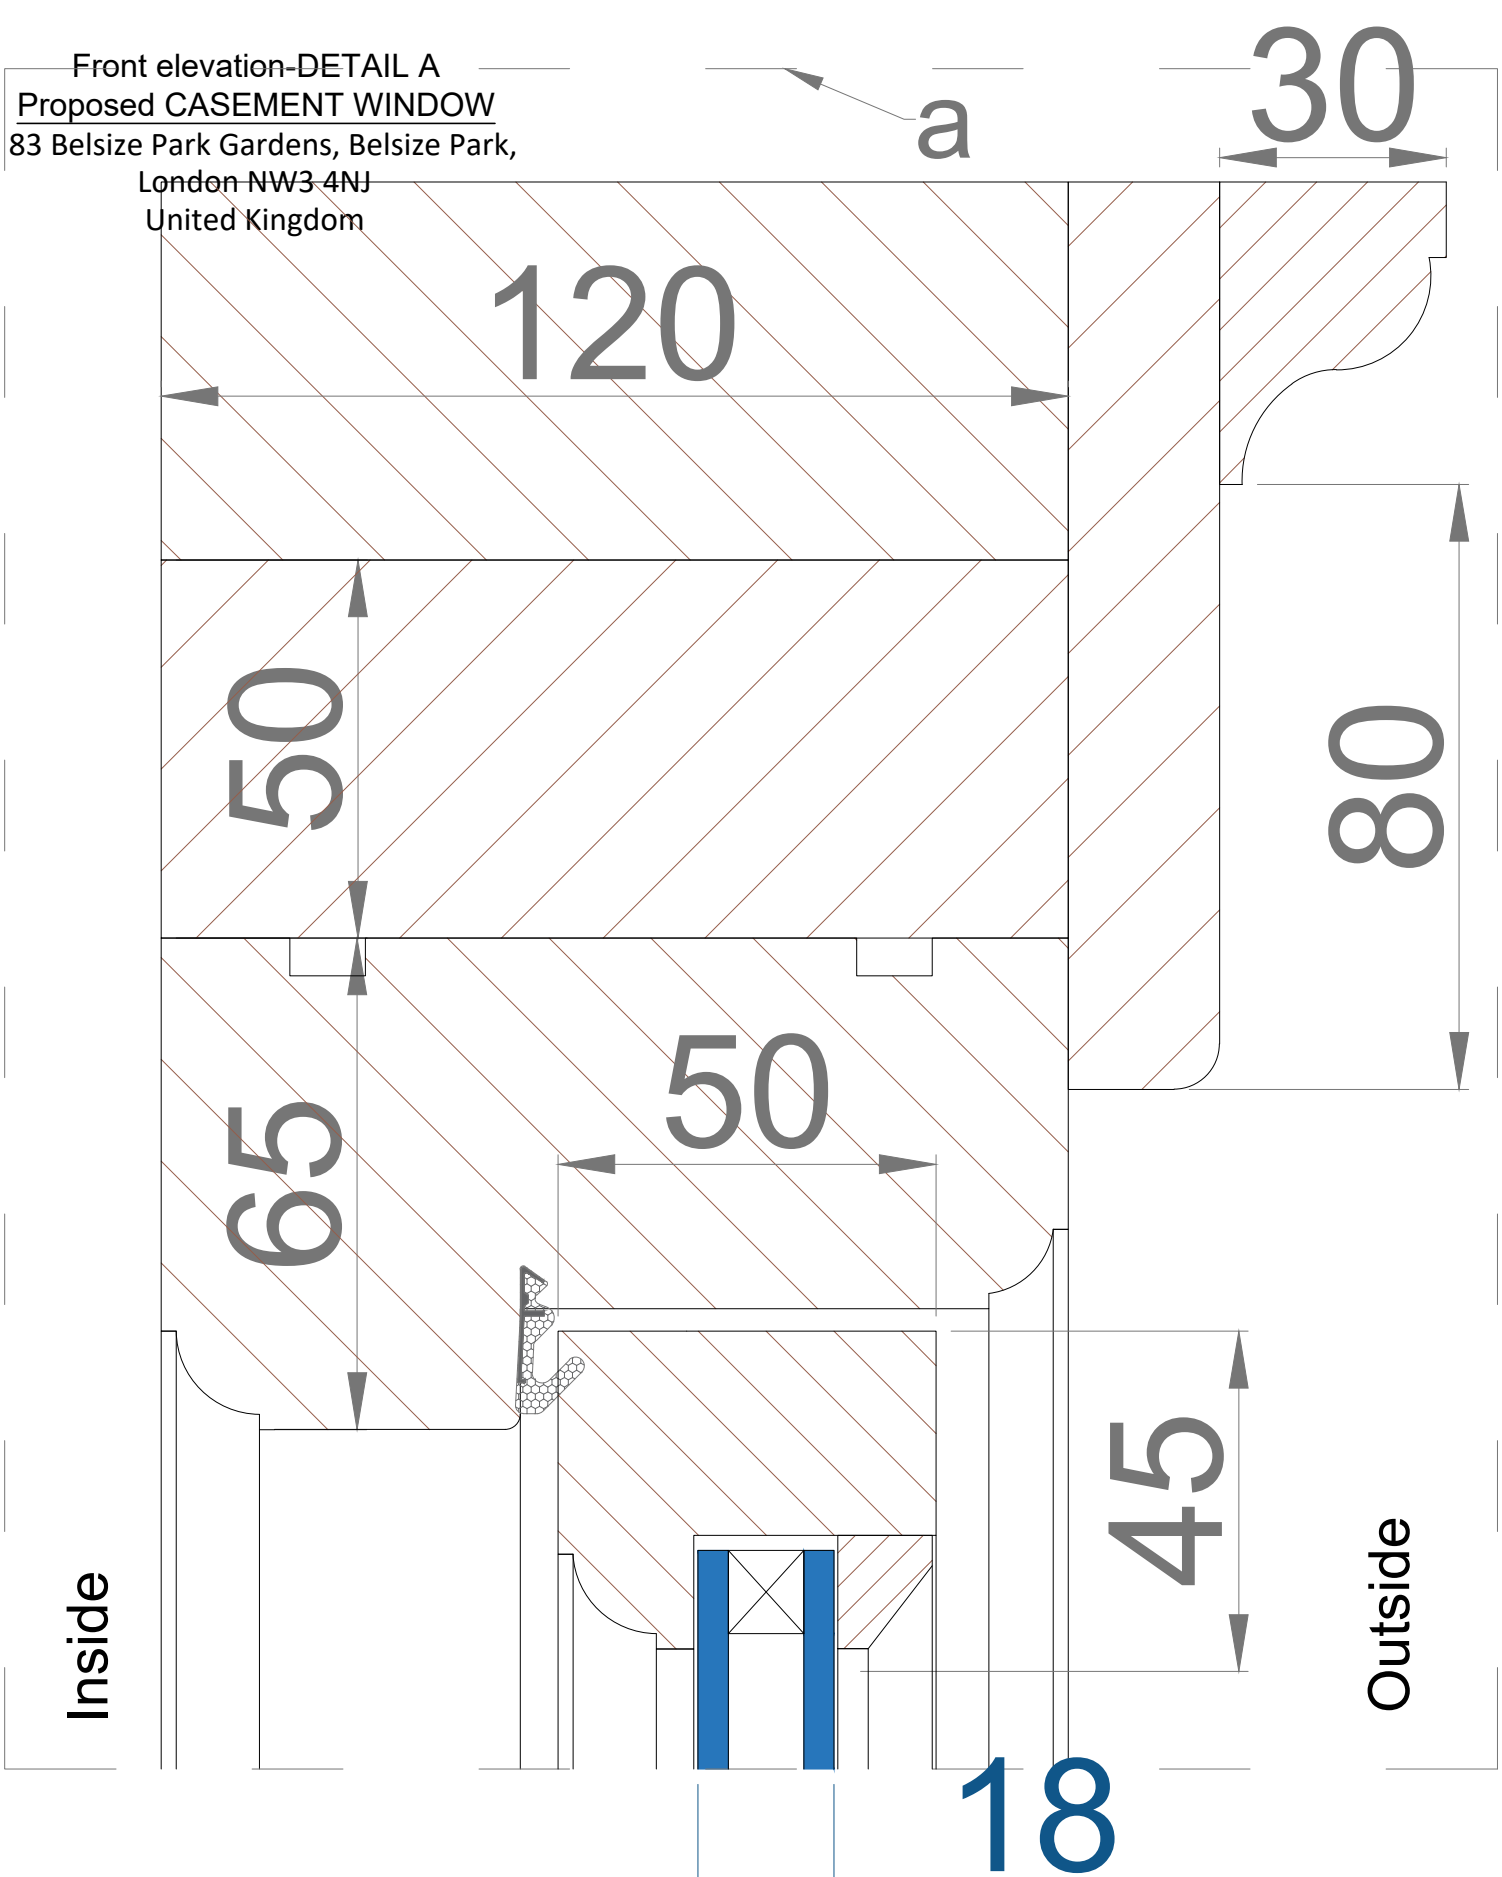



 www.estimus.co.uk	PROJECT:	83 Belsize Park Gardens, Belsize Park, London NW3 4NJ WINDOW/ DETAIL A	
	TITLE:		
	DATE:	16,03,2023	Drawn: K.A.
	SCALE:	1:1 @ A4	Drawing No.:CAT.C1 Pr. 3b

Front elevation-DETAIL B
Proposed CASEMENT WINDOW
83 Belsize Park Gardens, Belsize Park,
London NW3 4NJ
United Kingdom

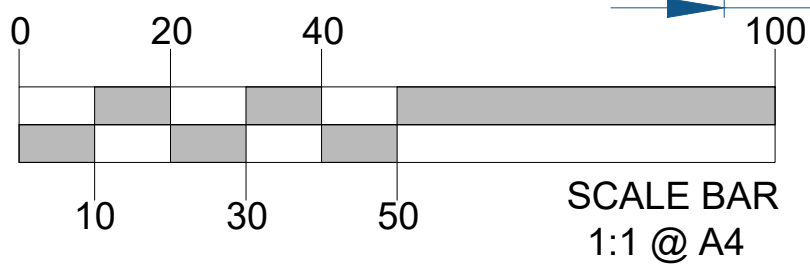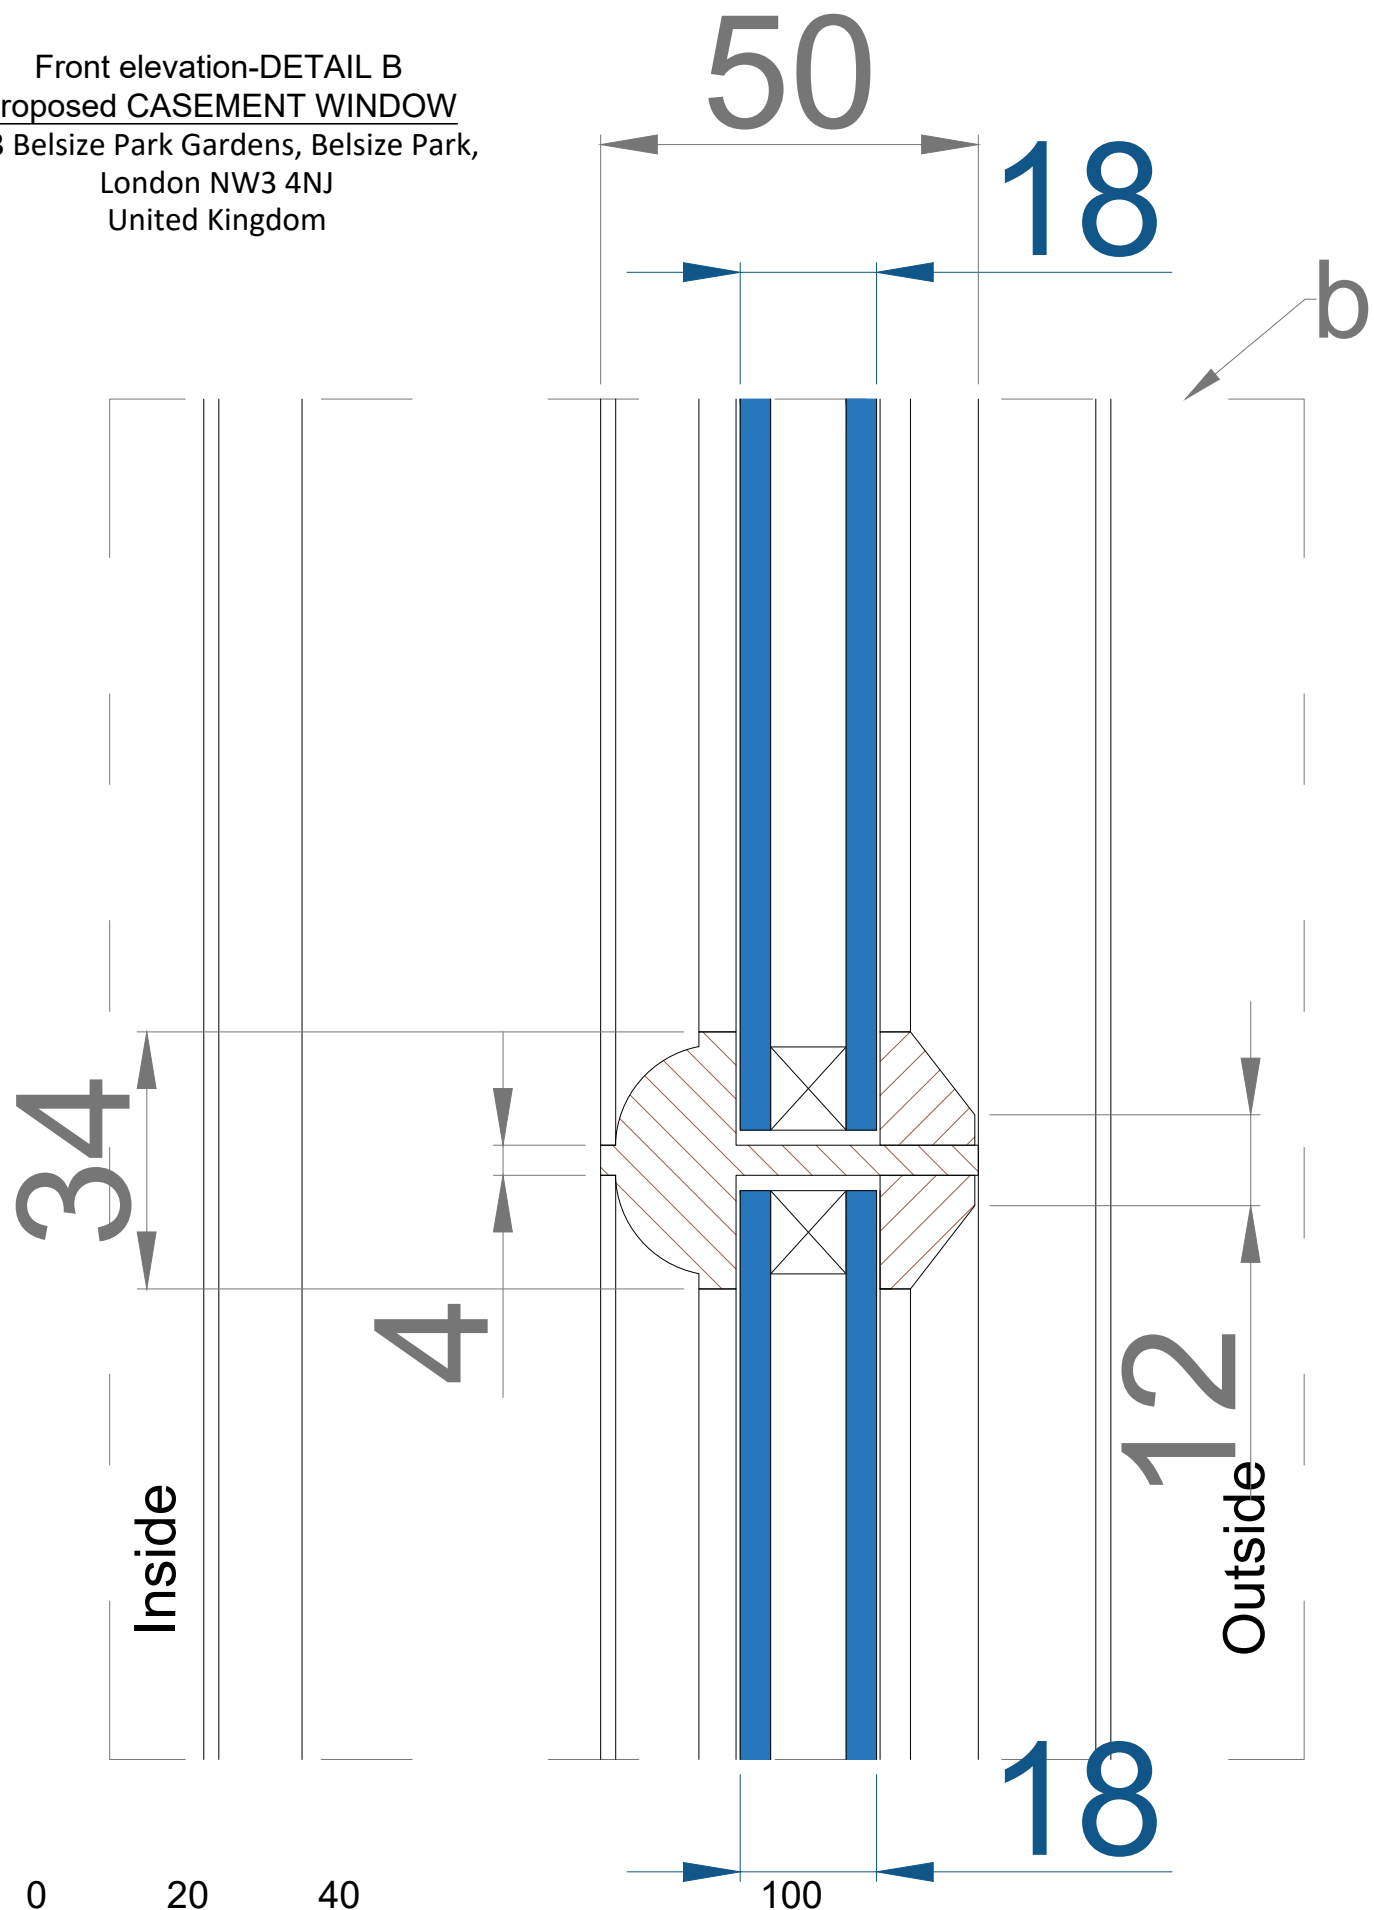



 www.estimus.co.uk	PROJECT:	83 Belsize Park Gardens, Belsize Park, London NW3 4NJ	
	TITLE:	WINDOW/ DETAIL B	
	DATE:	16,03,2023	Drawn: K.A.
	SCALE:	1:1 @ A4	Drawing No.:CAT.C1 Pr. 3c

Front elevation-DETAIL C
Proposed CASEMENT WINDOW
83 Belsize Park Gardens, Belsize Park,
London NW3 4NJ
United Kingdom

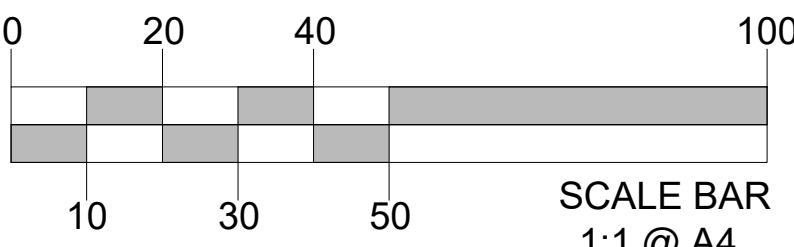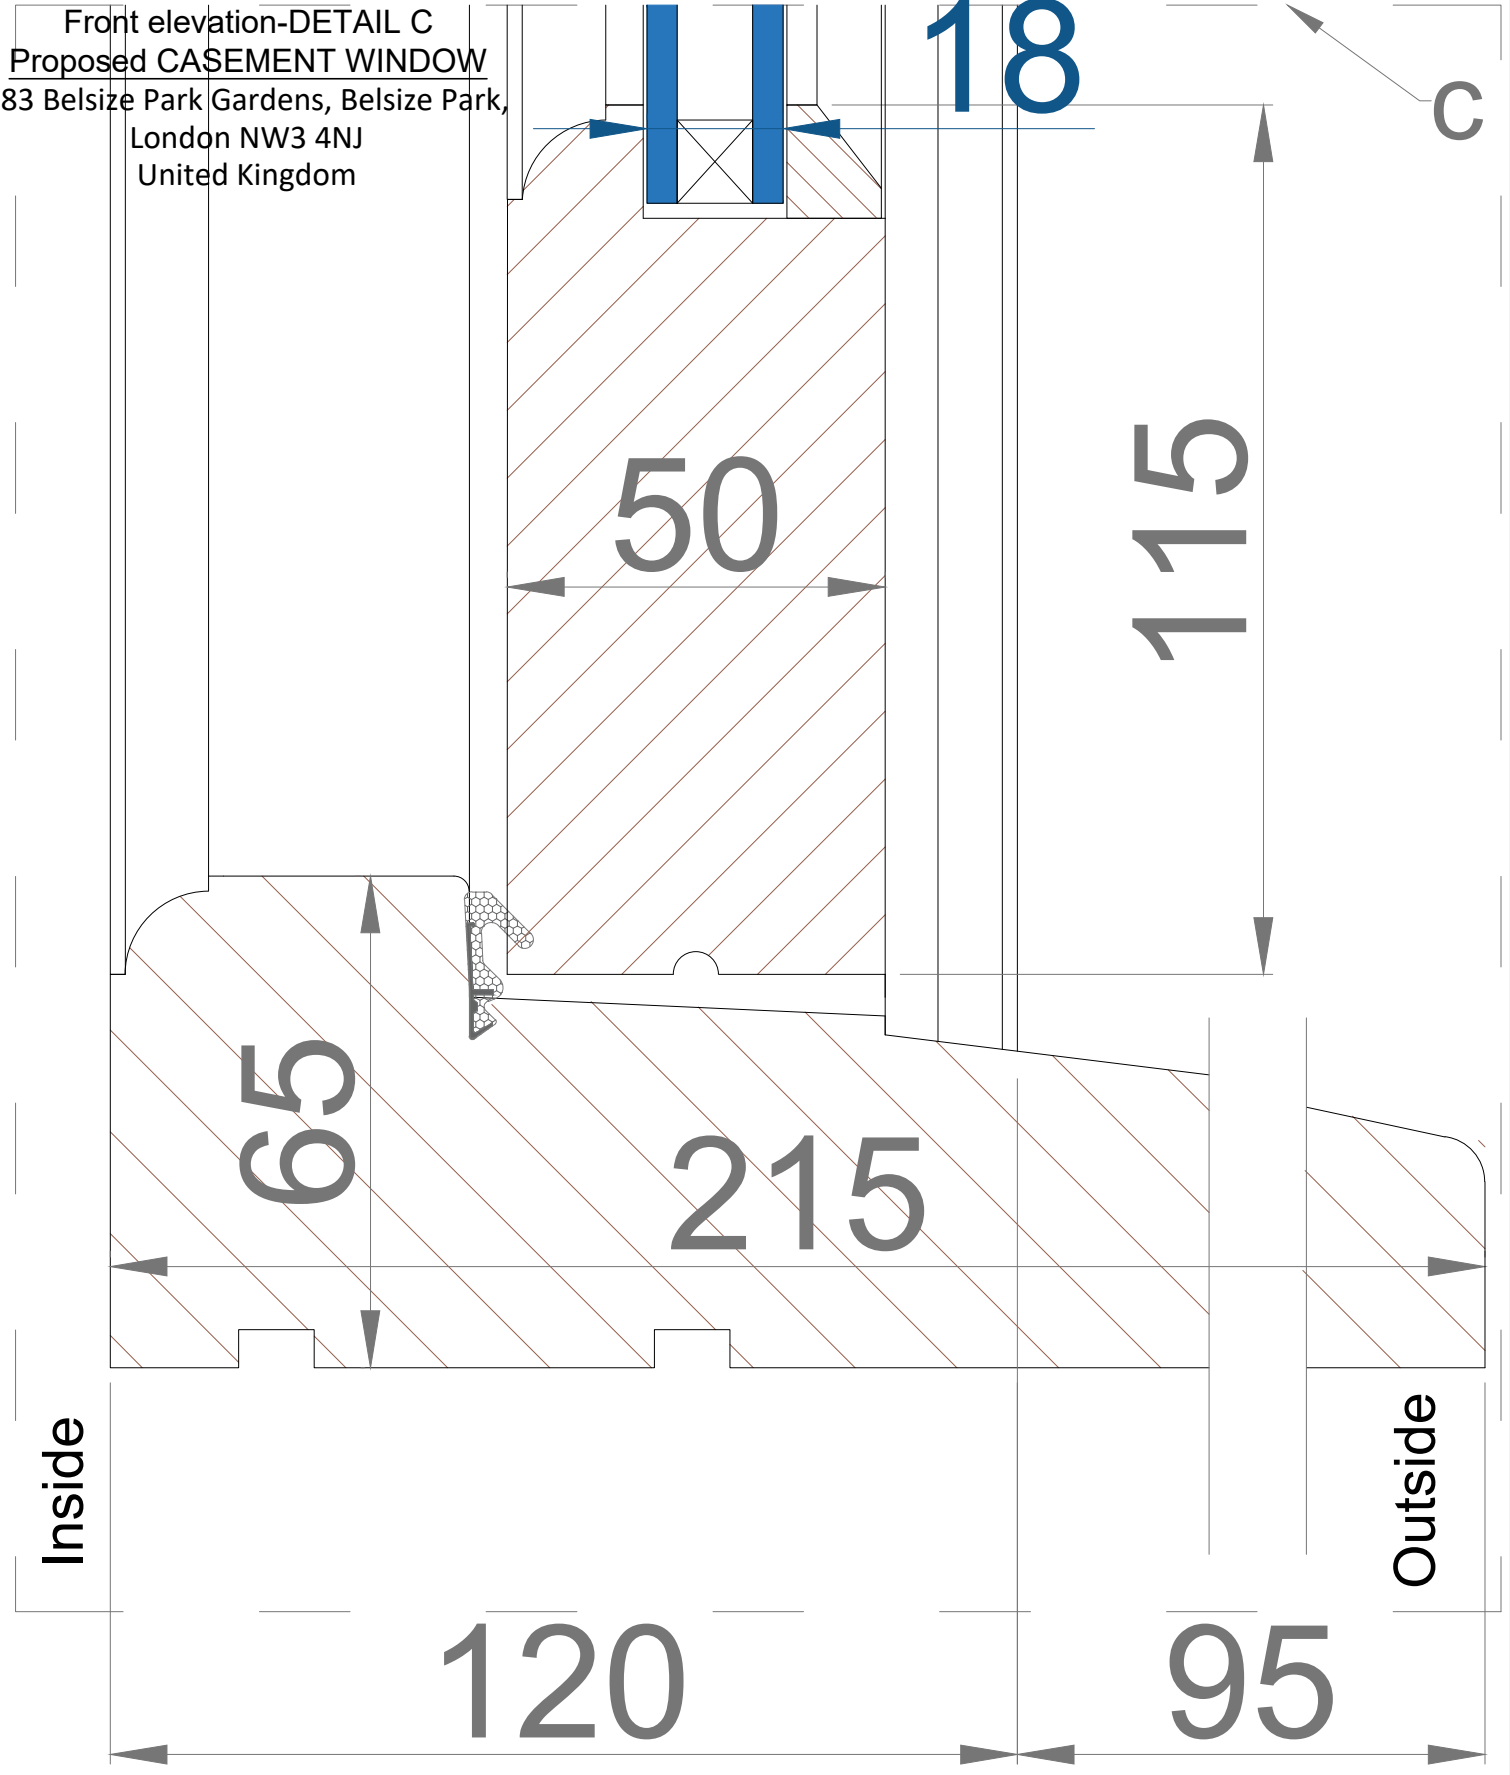



 www.estimus.co.uk	PROJECT:	83 Belsize Park Gardens, Belsize Park, London NW3 4NJ WINDOW/ DETAIL C	
	TITLE:		
	DATE:	16,03,2023	Drawn: K.A.
	SCALE:	1:1 @ A4	Drawing No.:CAT.C1 Pr. 3d

Front elevation-DETAIL D
Proposed CASEMENT WINDOW
83 Belsize Park Gardens, Belsize Park,
London NW3 4NJ
United Kingdom

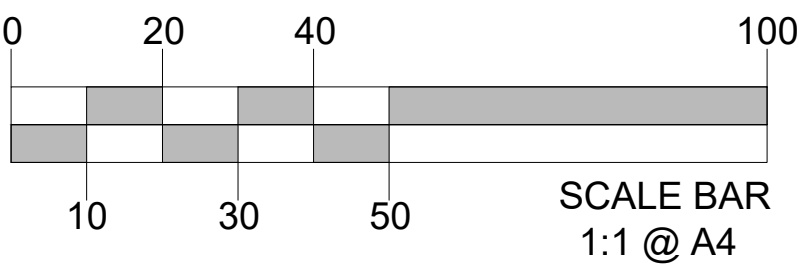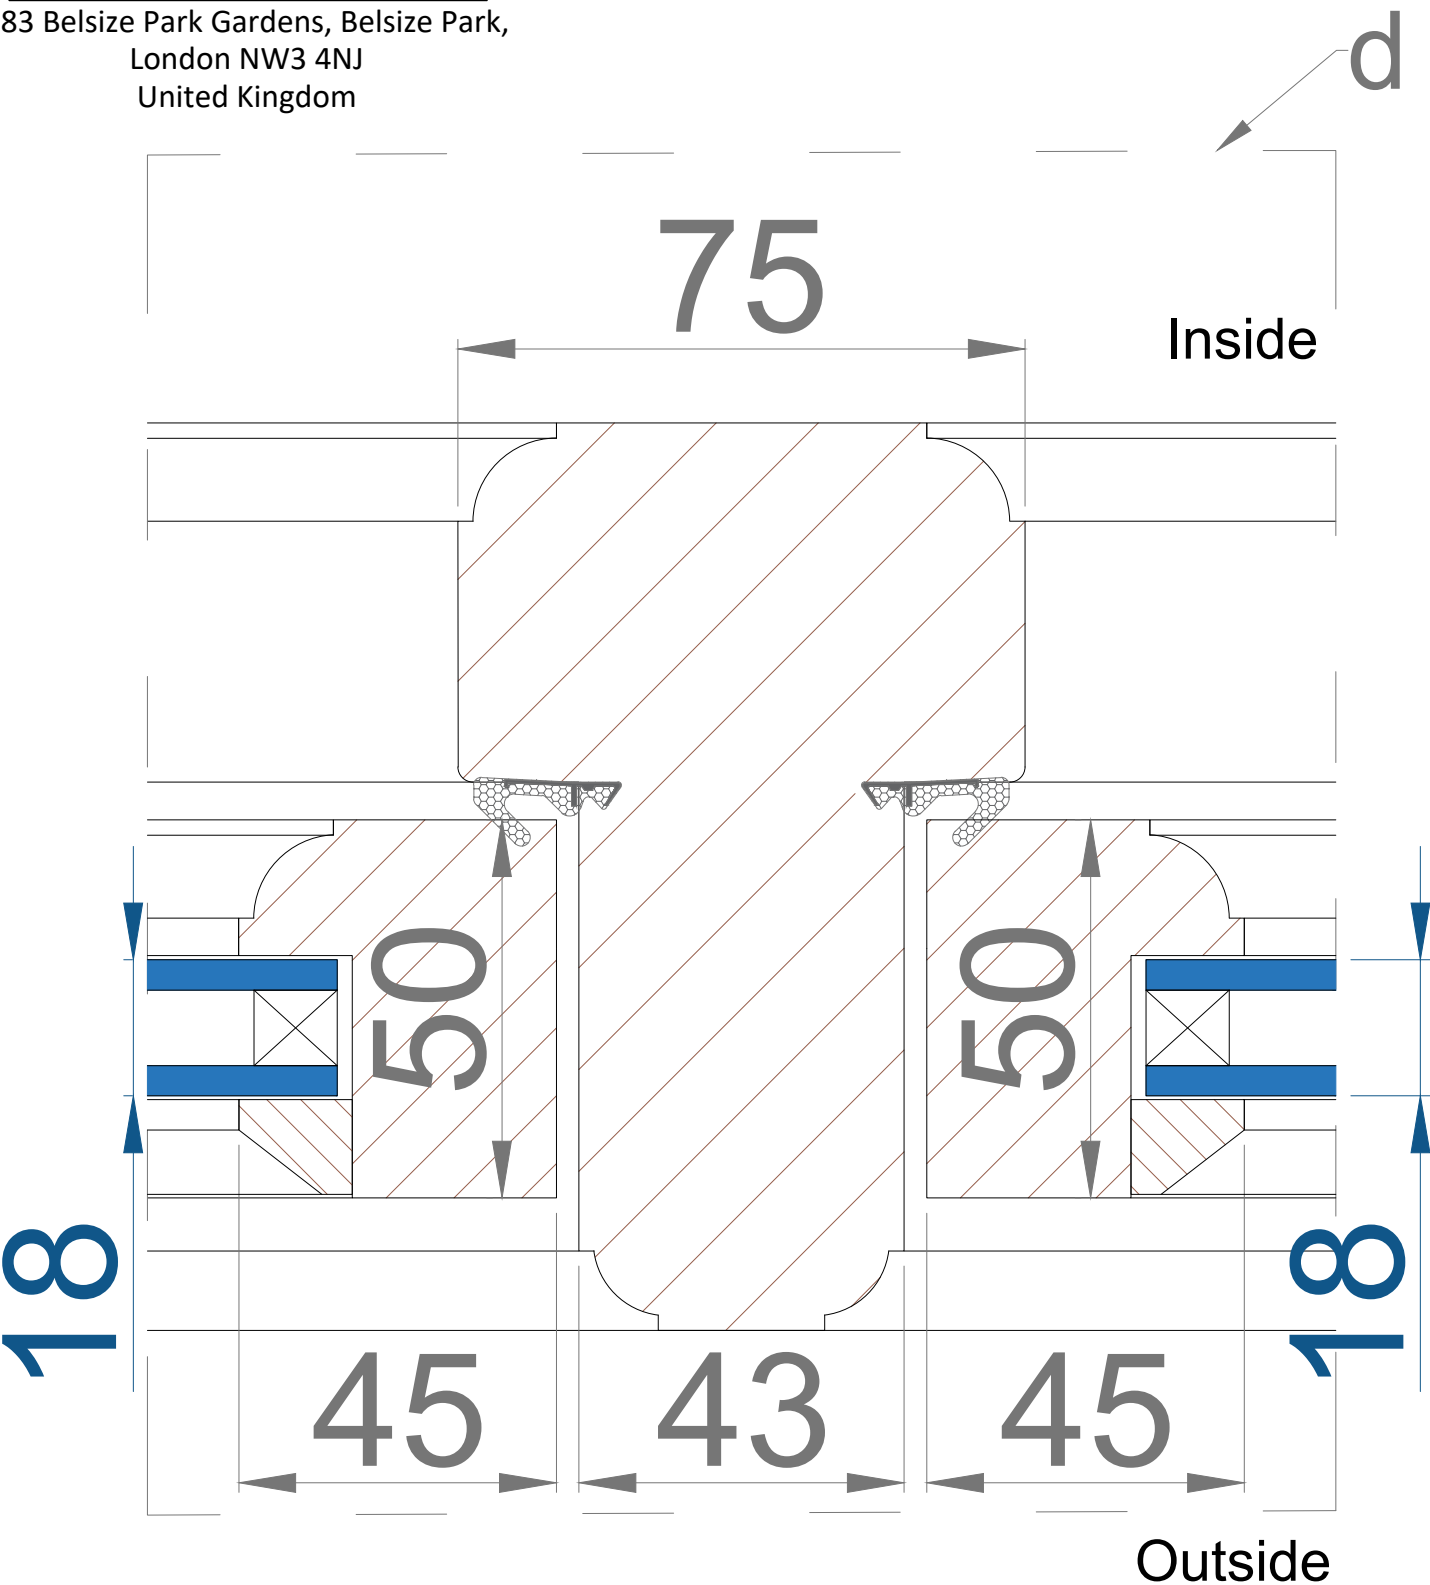

 www.estimus.co.uk	PROJECT:	83 Belsize Park Gardens, Belsize Park, London NW3 4NJ WINDOW/ DETAIL D	
	TITLE:		
	DATE:	16,03,2023	Drawn: K.A.
	SCALE:	1:1 @ A4	Drawing No.:CAT.C1 Pr. 3e

Front elevation-DETAIL E
Proposed CASEMENT WINDOW
83 Belsize Park Gardens, Belsize Park,
London NW3 4NJ
United Kingdom

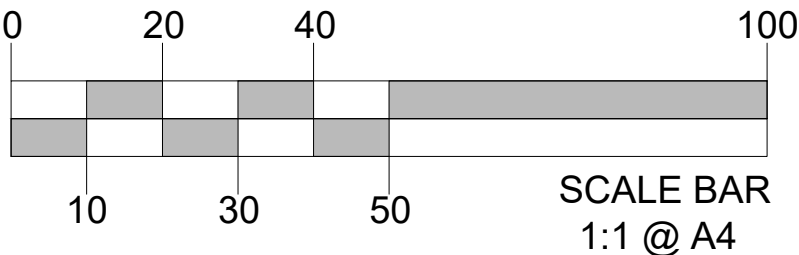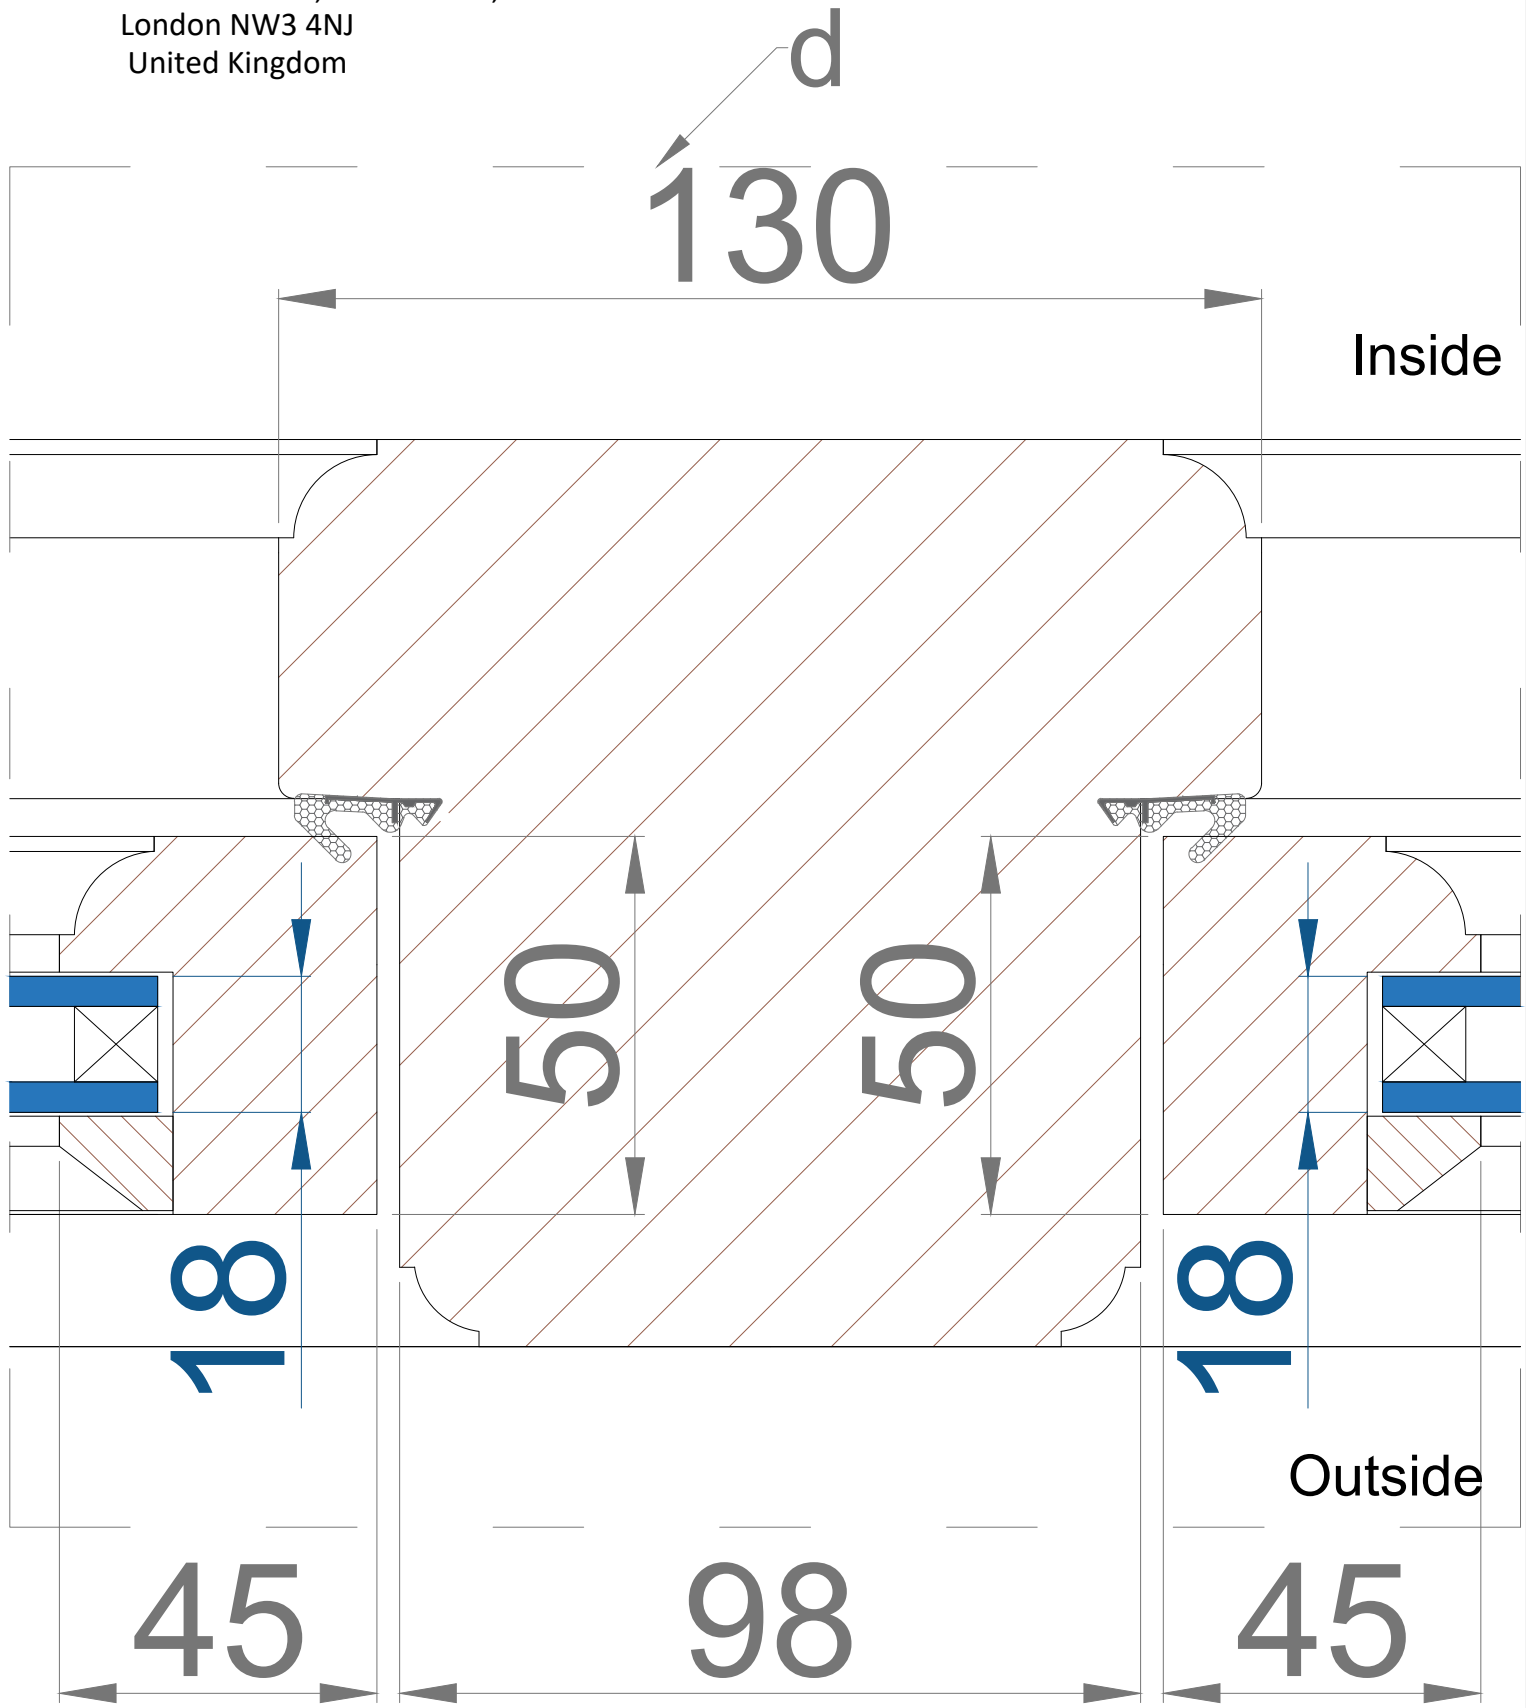

 www.estimus.co.uk	PROJECT:	83 Belsize Park Gardens, Belsize Park, London NW3 4NJ	
	TITLE:	WINDOW/ DETAIL E	
	DATE:	16,03,2023	Drawn: K.A.
	SCALE:	1:1 @ A4	Drawing No.:CAT.C1 Pr. 3f