

TITLE
23a Great Queen St

DETAIL
Proposed
PLANS
Ground Floor

SCALE
1:50 @ A2

DATE
19-04-23

DRAWN BY
ANF


CHECKED BY

REVISIONS

Contractors must check all dimensions on site.
Only figured dimensions are to be worked from.
Discrepancies must be reported immediately to
the architect before proceeding.
The drawing is copyrighted.


Drawing
255-GQS-P01e
FILENAME


WATSON BERTRAM & FELL
ARCHITECTS & SURVEYORS
5 GAY STREET • BATH • BA1 2PH
TEL 01225 337273 • FAX 01225 448537
MAIL@WBF.BATH.CO.UK
WWW.WBF.BATH.CO.UK

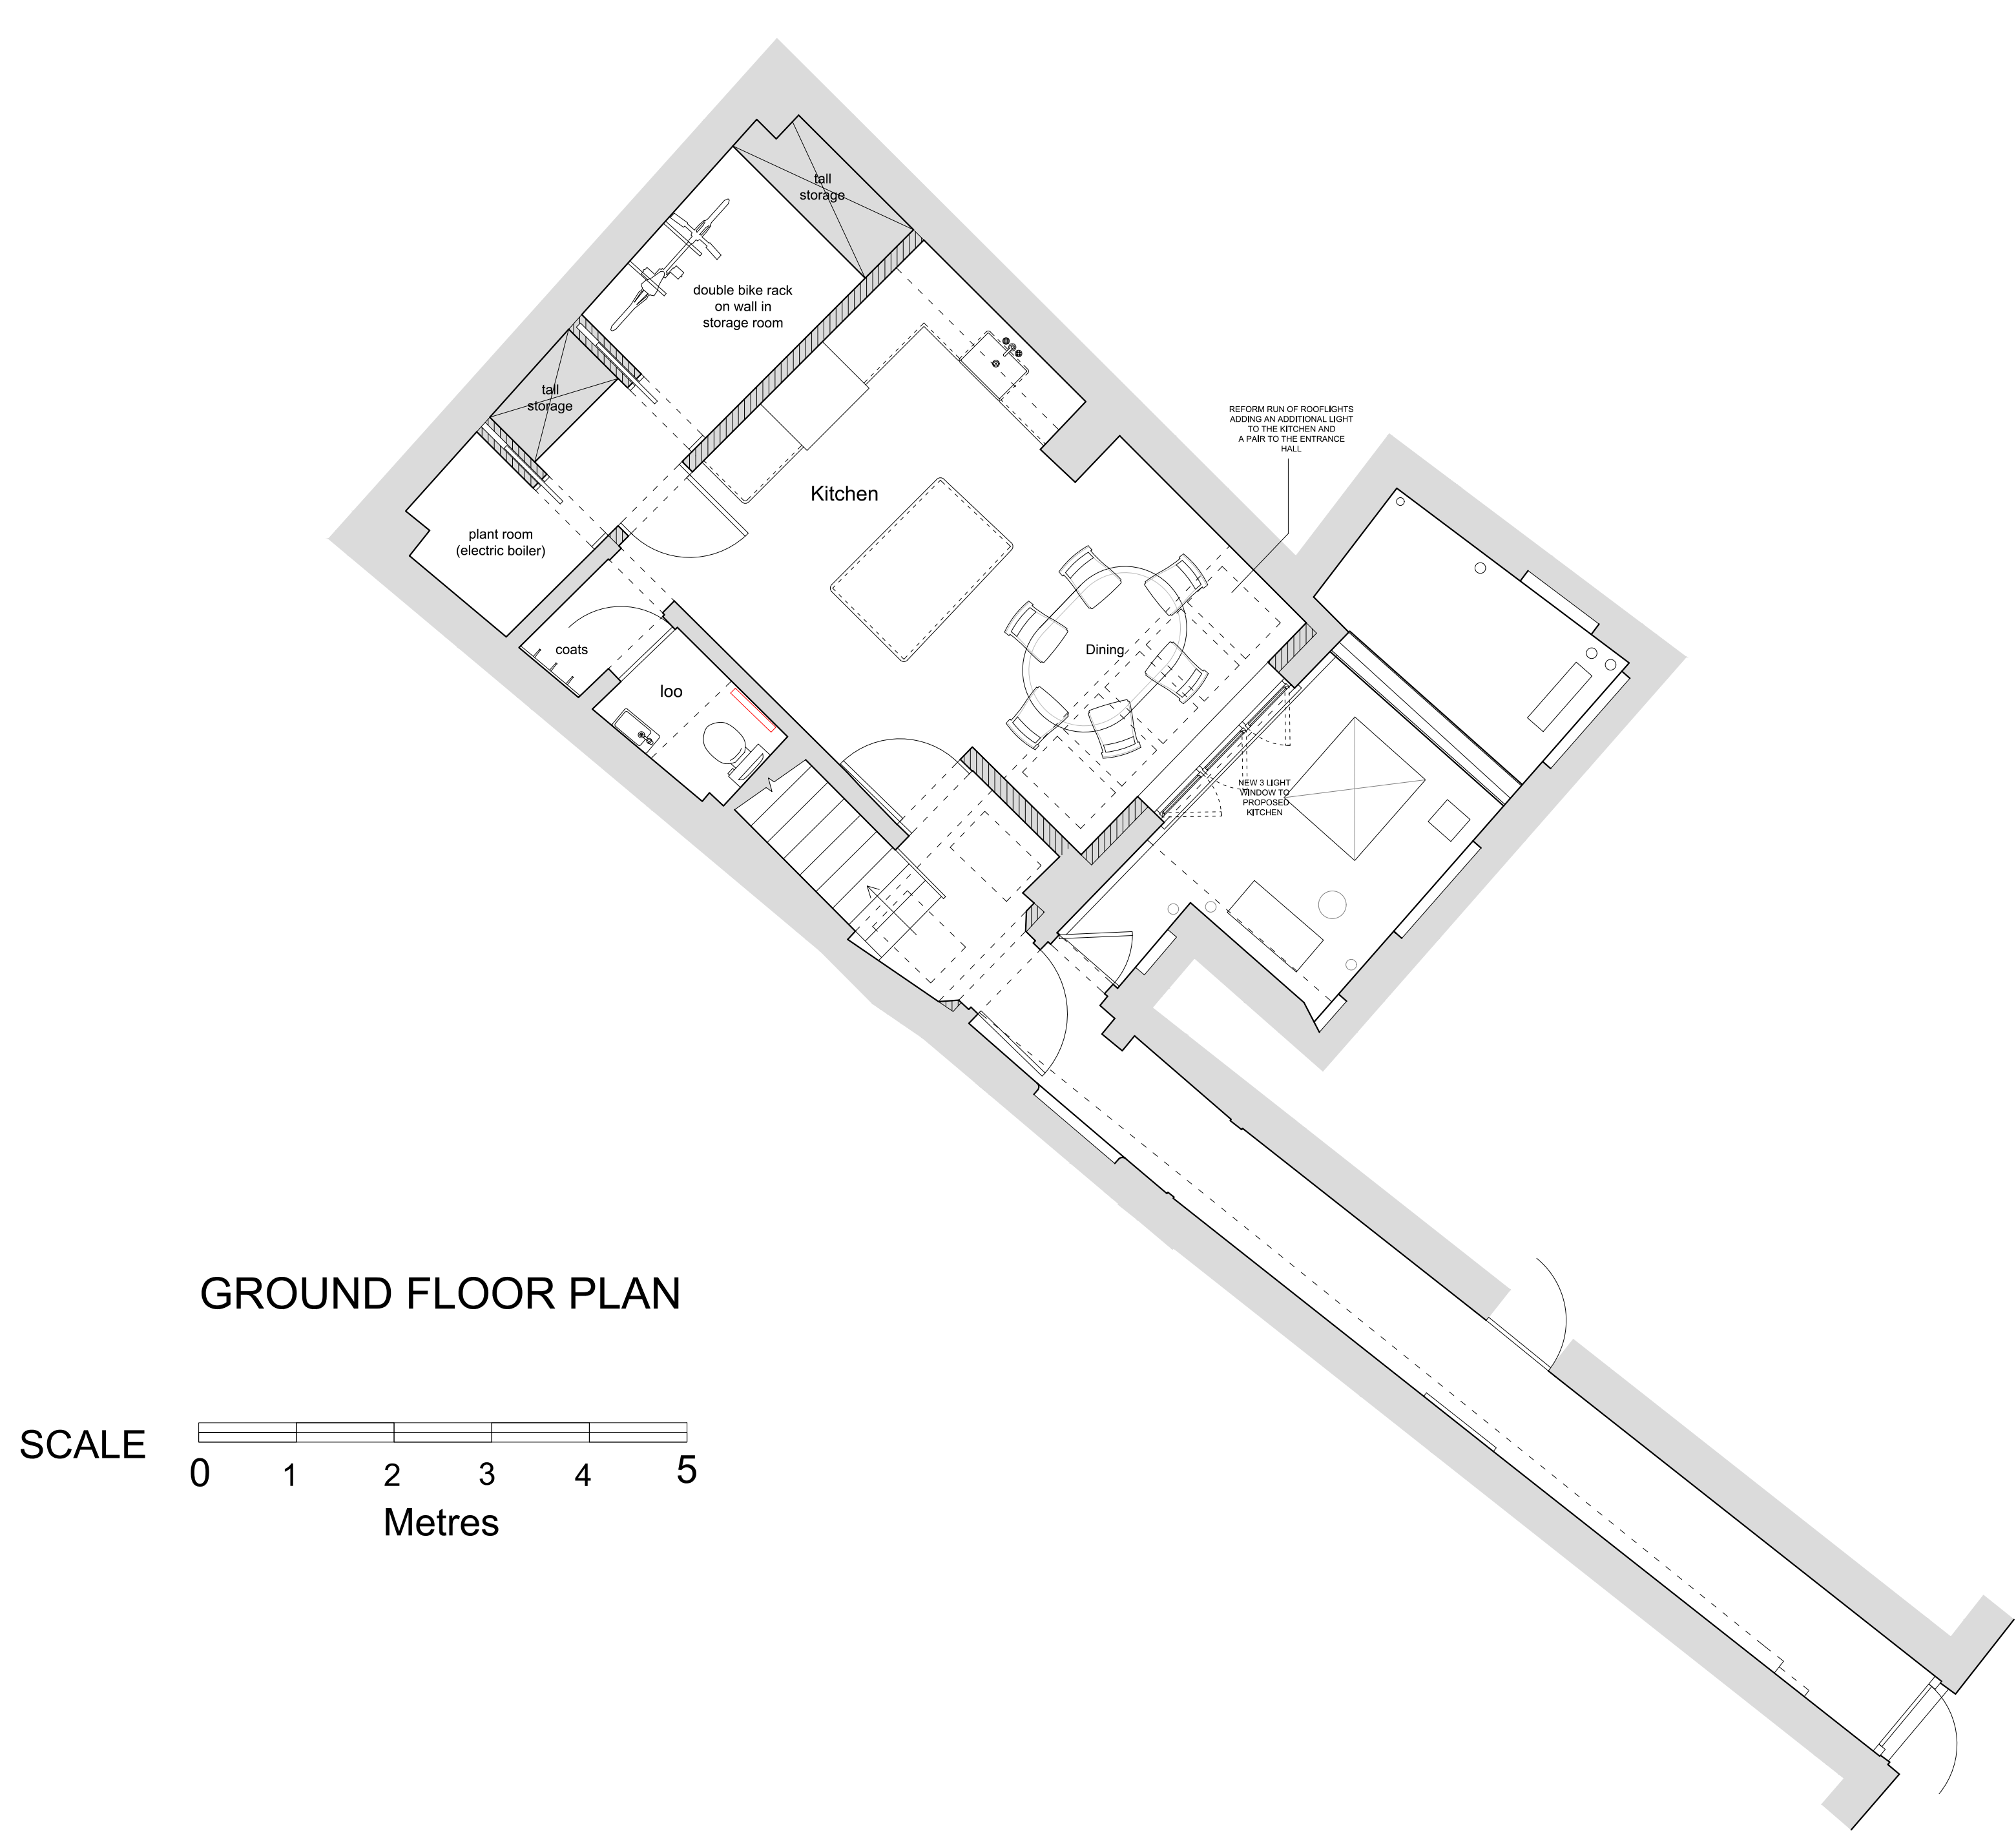


GROUND FLOOR PLAN

SCALE

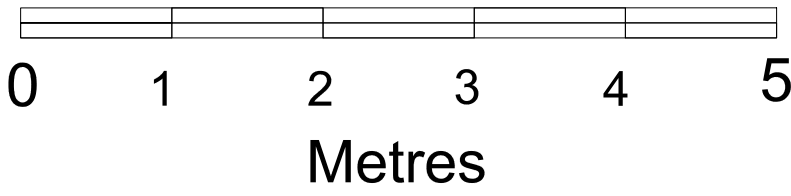


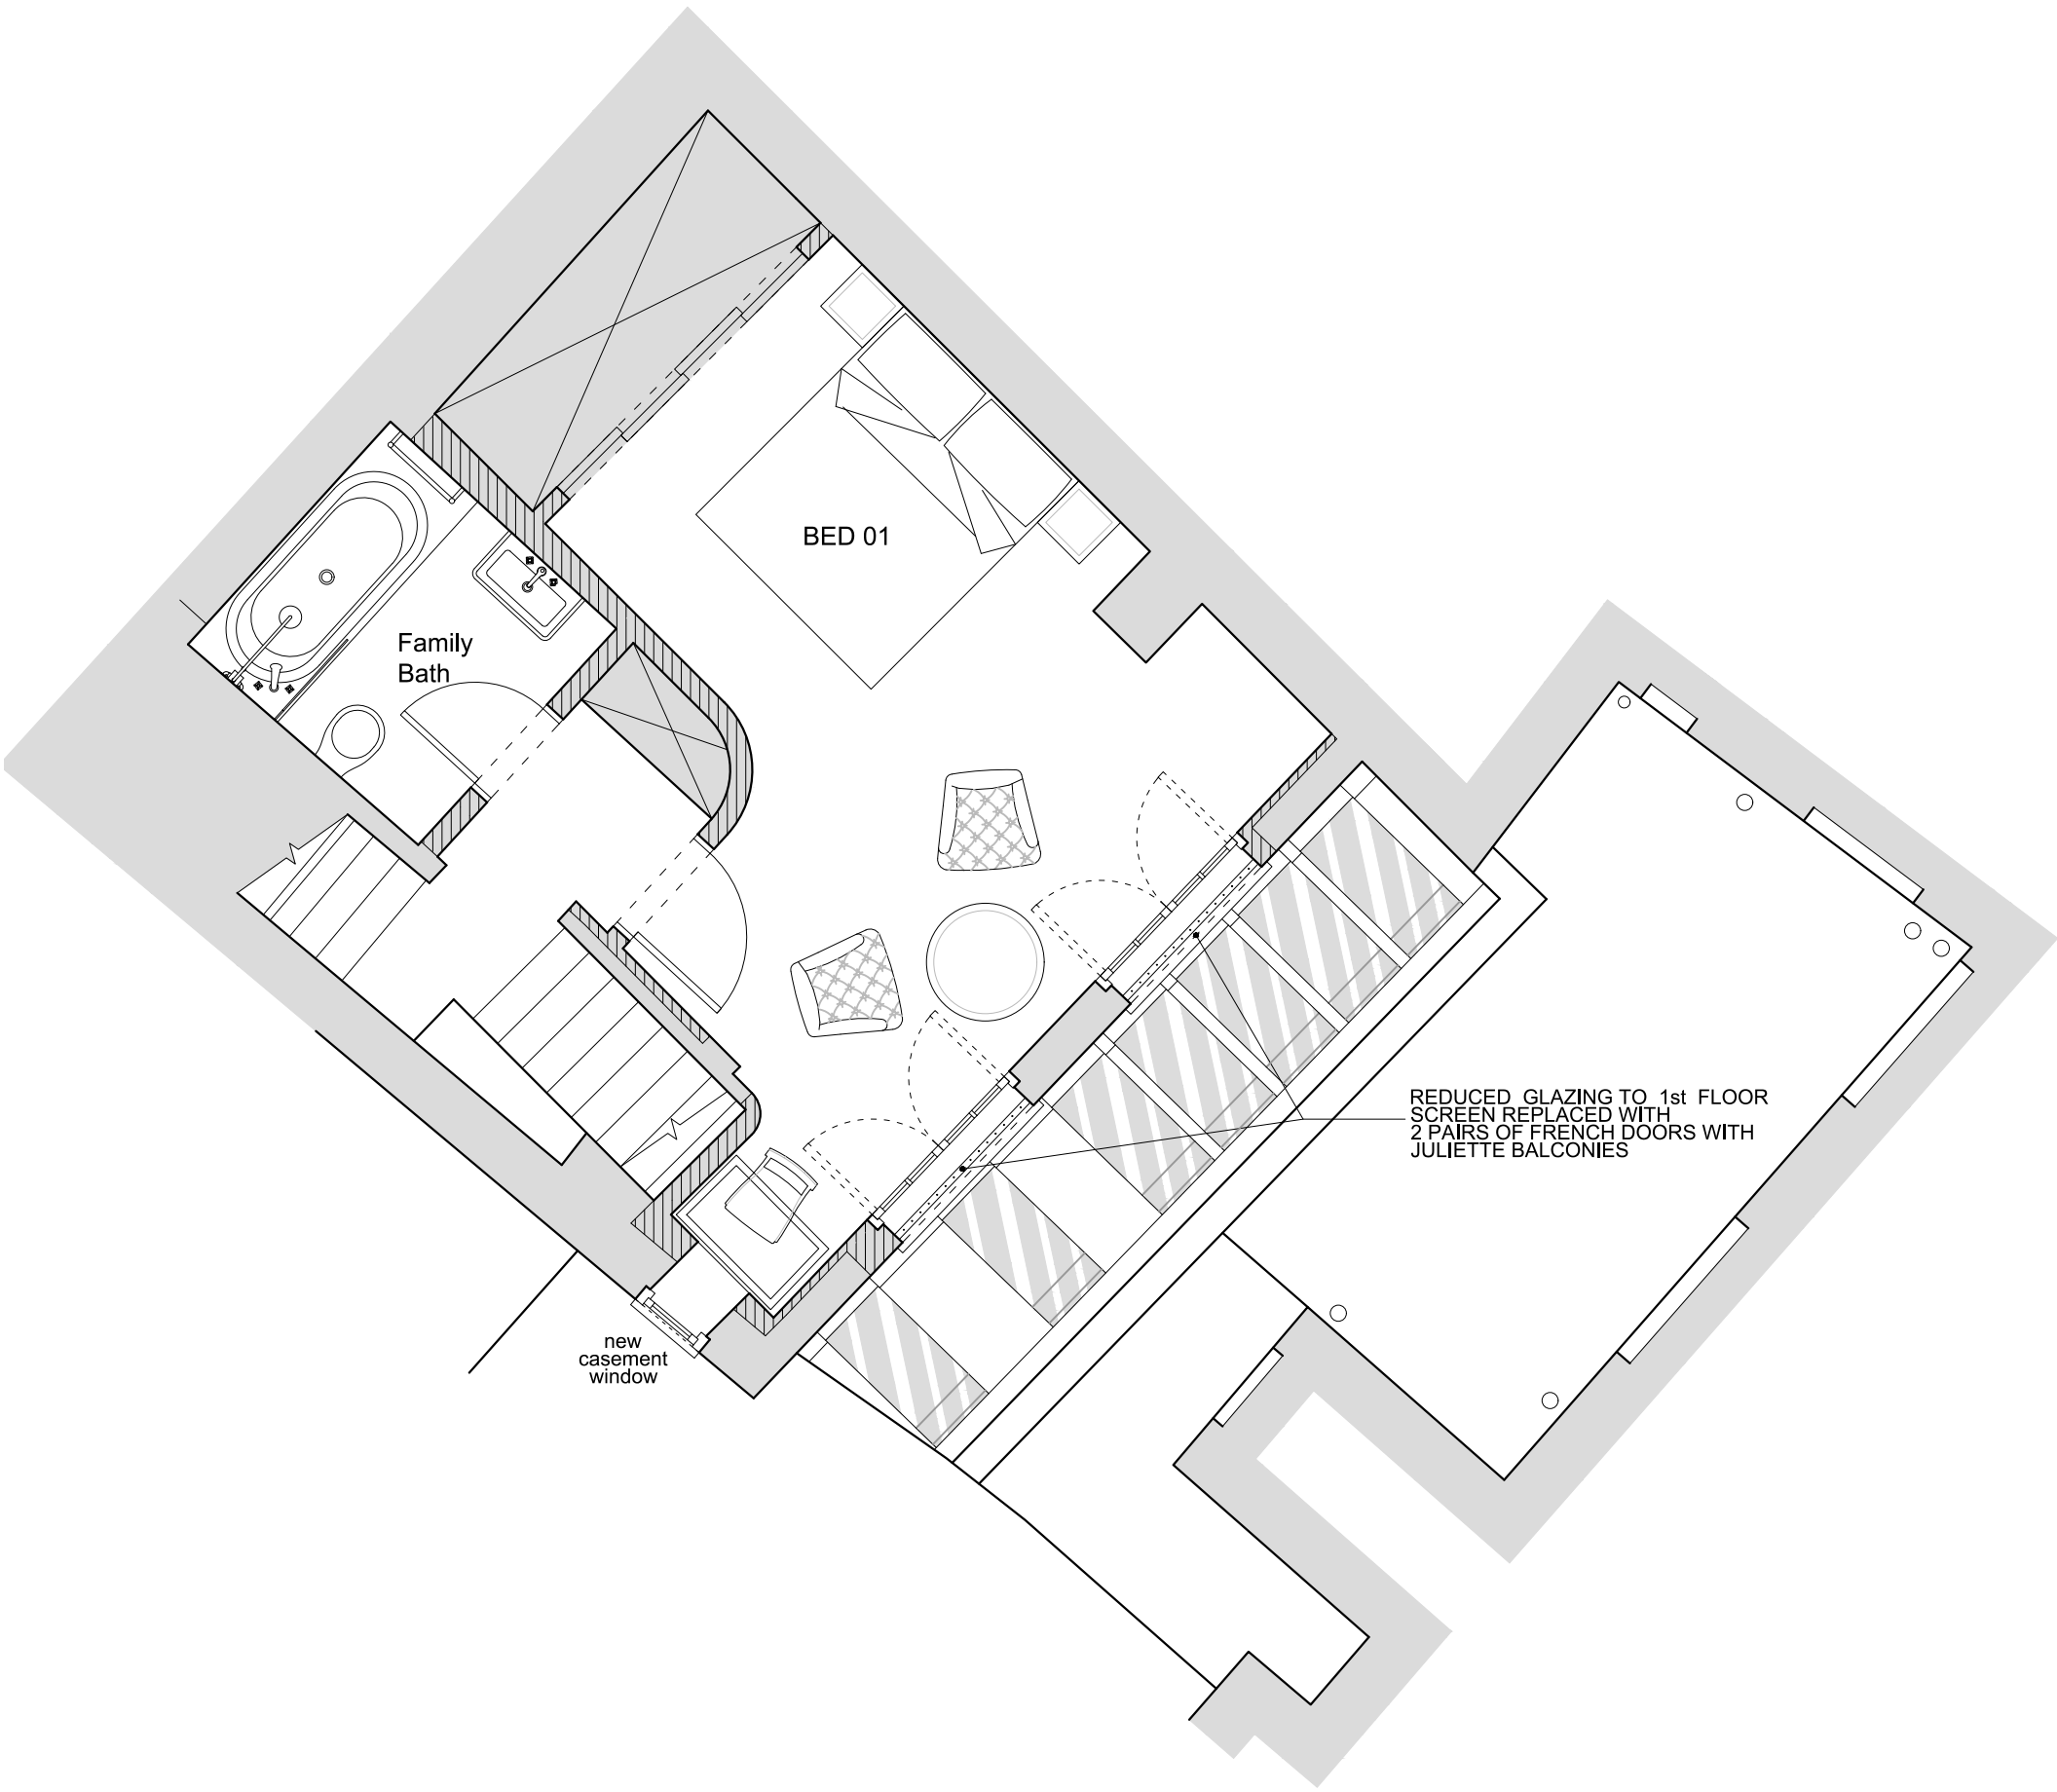

FIRST FLOOR PLAN

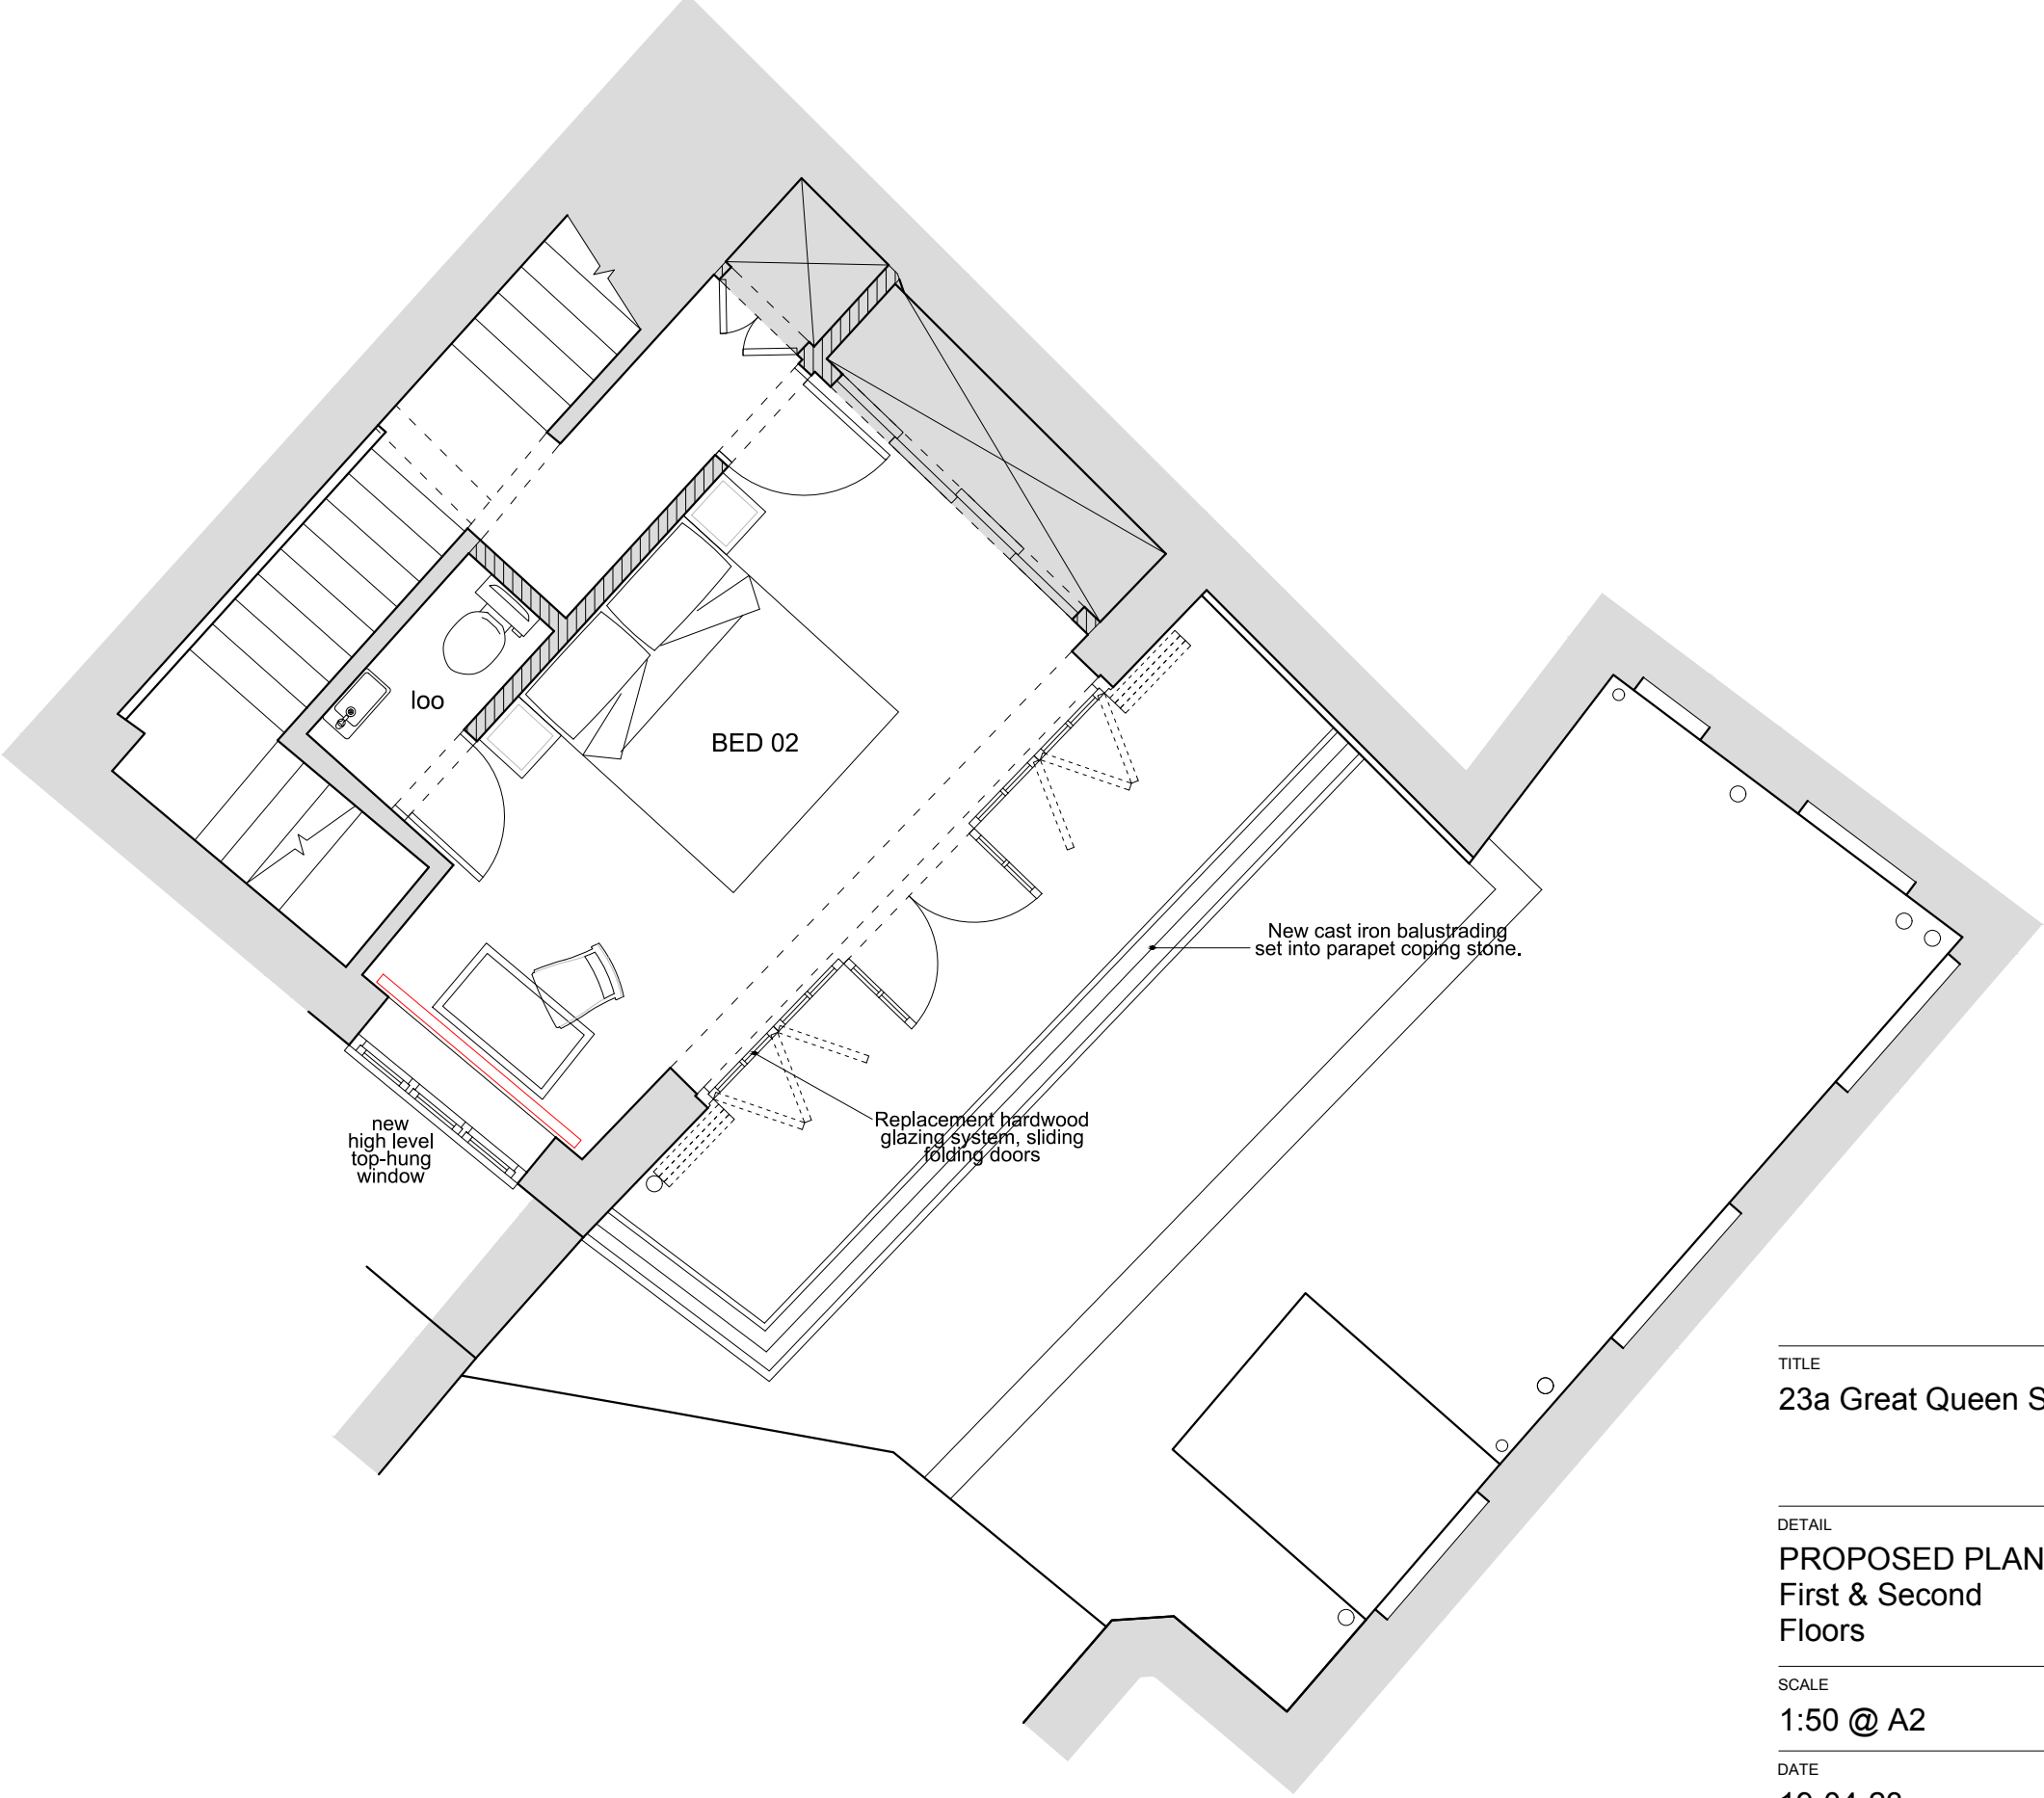

SECOND FLOOR PLAN

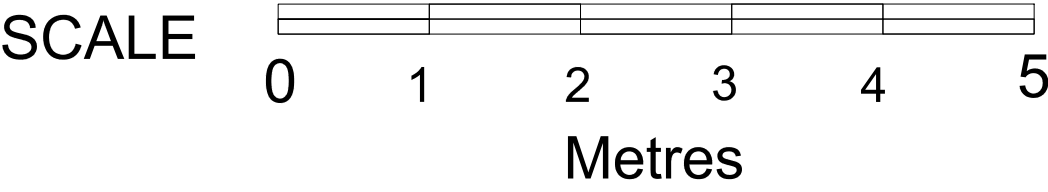

TITLE
23a Great Queen St

DETAIL
PROPOSED PLANS
First & Second
Floors

SCALE
1:50 @ A2

DATE
19-04-23

DRAWN BY
ANF


CHECKED BY

REVISIONS

Contractors must check all dimensions on site.
Only figured dimensions are to be worked from.
Discrepancies must be reported immediately to
the architect before proceeding.
The drawing is copyrighted.

Drawing
255-GQS-P02L
FILENAME

WATSON BERTRAM & FELL
ARCHITECTS & SURVEYORS
5 GAY STREET • BATH • BA1 2PH
TEL 01225 337273 • FAX 01225 448537
MAIL@WBF.BATH.CO.UK
WWW.WBF.BATH.CO.UK

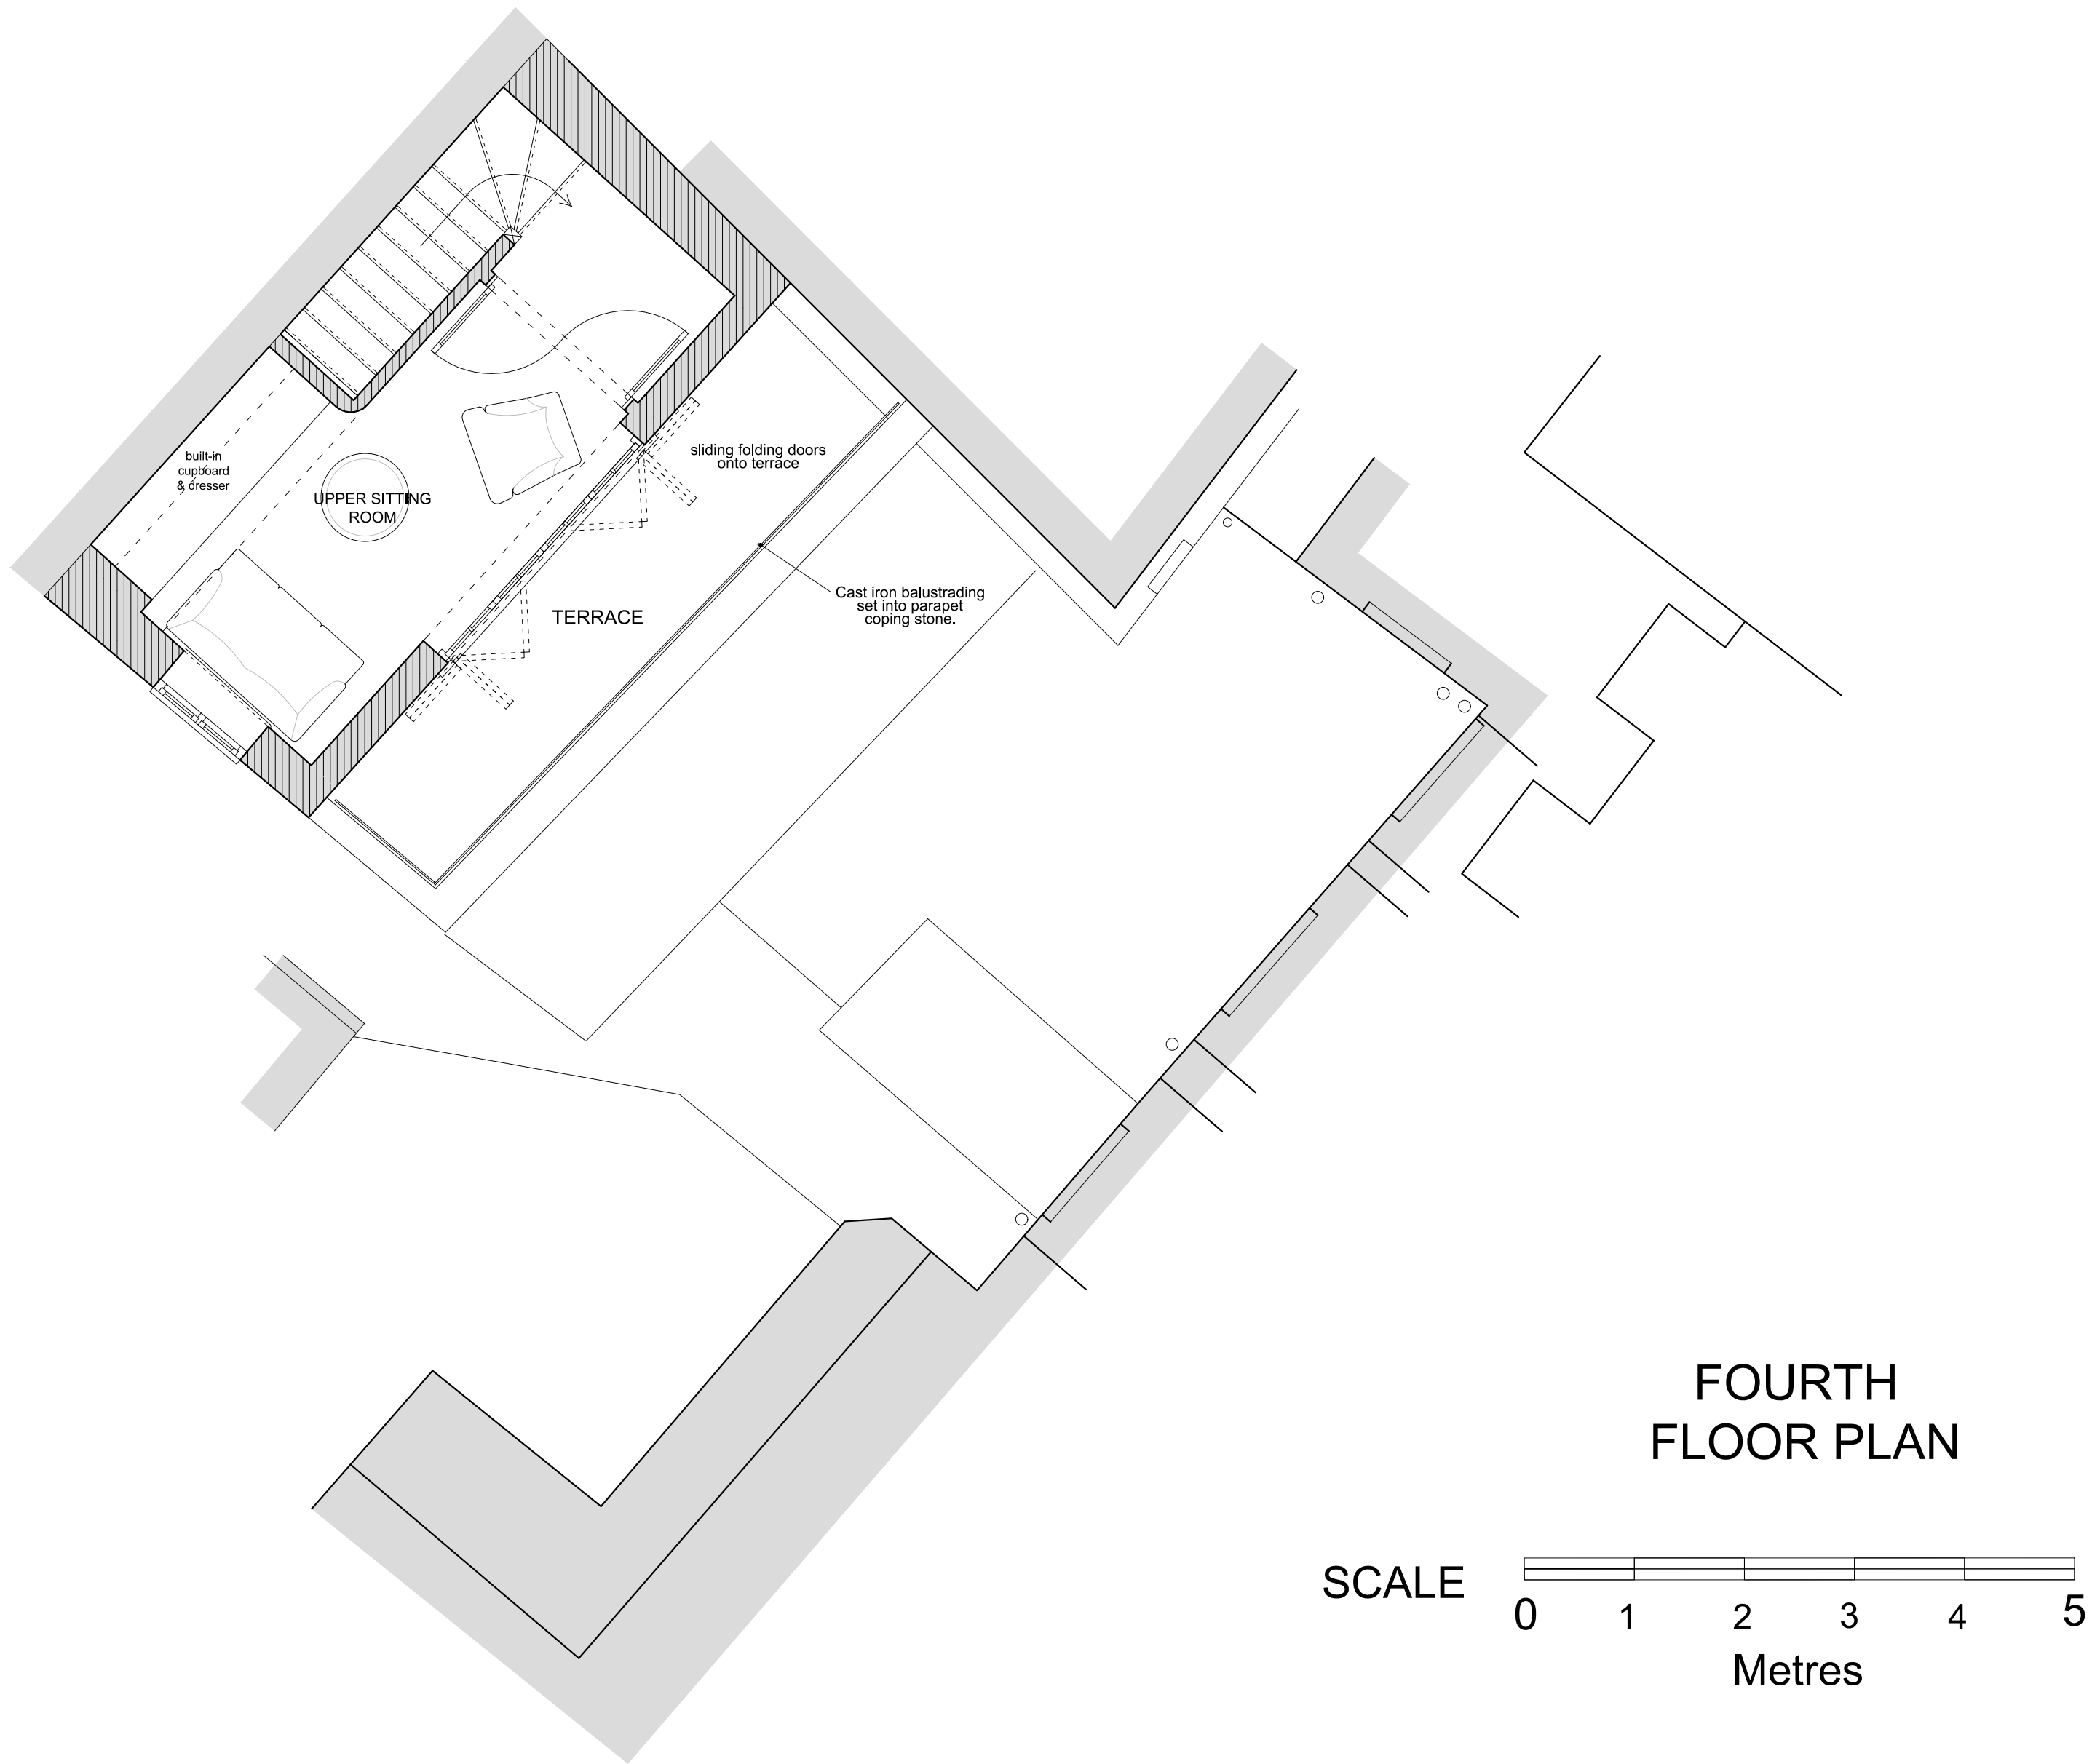

TITLE
23a Great Queen St

DETAIL
PROPOSED PLANS
Fourth Floor Plans

SCALE
1:50 @ A2

DATE
21-04-23

DRAWN BY
ANF


CHECKED BY

REVISIONS

Contractors must check all dimensions on site.
Only figured dimensions are to be worked from.
Discrepancies must be reported immediately to
the architect before proceeding.
The drawing is copyrighted.

Drawing
255-GQS-P05o
FILENAME

WATSON BERTRAM & FELL
ARCHITECTS & SURVEYORS
5 GAY STREET • BATH • BA1 2PH
TEL 01225 337273 • FAX 01225 448537
MAIL@WBF.BATH.CO.UK
WWW.WBF.BATH.CO.UK

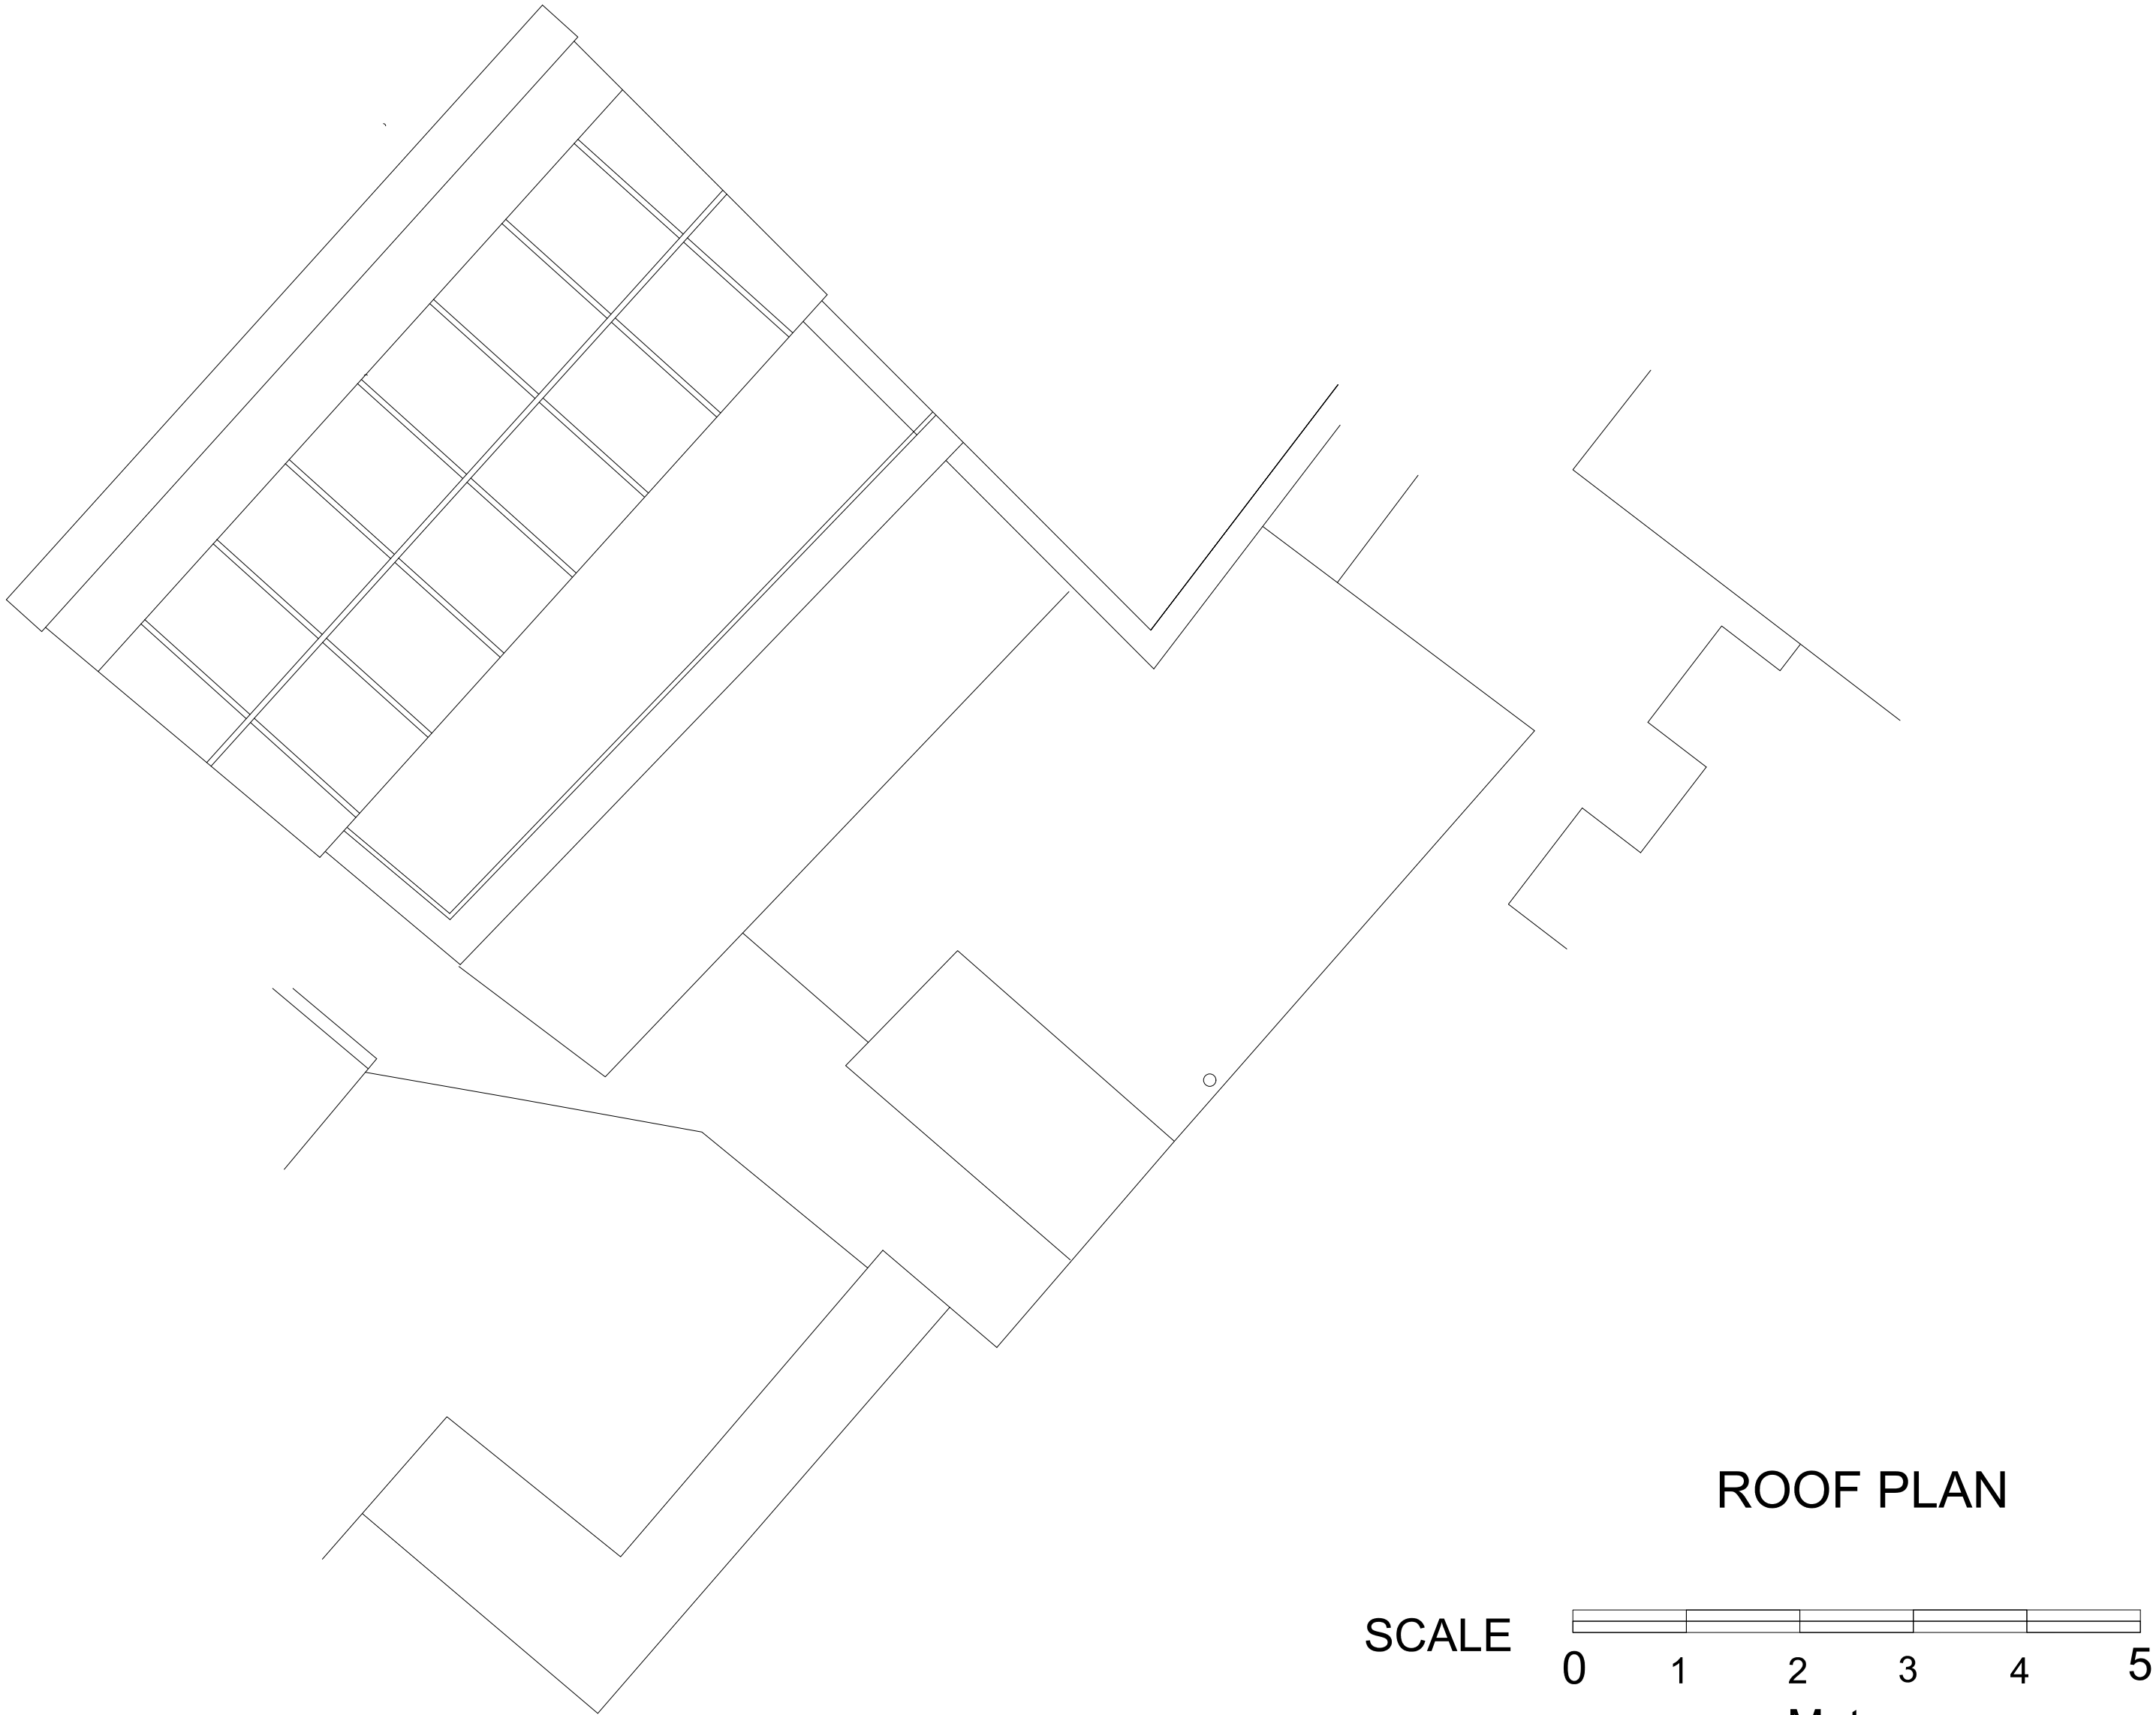

TITLE
23a Great Queen St

DETAIL
PROPOSED PLANS
Roof Plan

SCALE
1:50 @ A2

DATE
20-10-21

DRAWN BY
ANF



CHECKED BY

REVISIONS

Contractors must check all dimensions on site.
Only figured dimensions are to be worked from.
Discrepancies must be reported immediately to
the architect before proceeding.
The drawing is copyrighted.

Drawing
255-GQS-P07
FILENAME

WATSON BERTRAM & FELL
ARCHITECTS & SURVEYORS
5 GAY STREET • BATH • BA1 2PH
TEL 01225 337273 • FAX 01225 448537
MAIL @ WBF • BATH.CO.UK
WWW.WBF • BATH.CO.UK

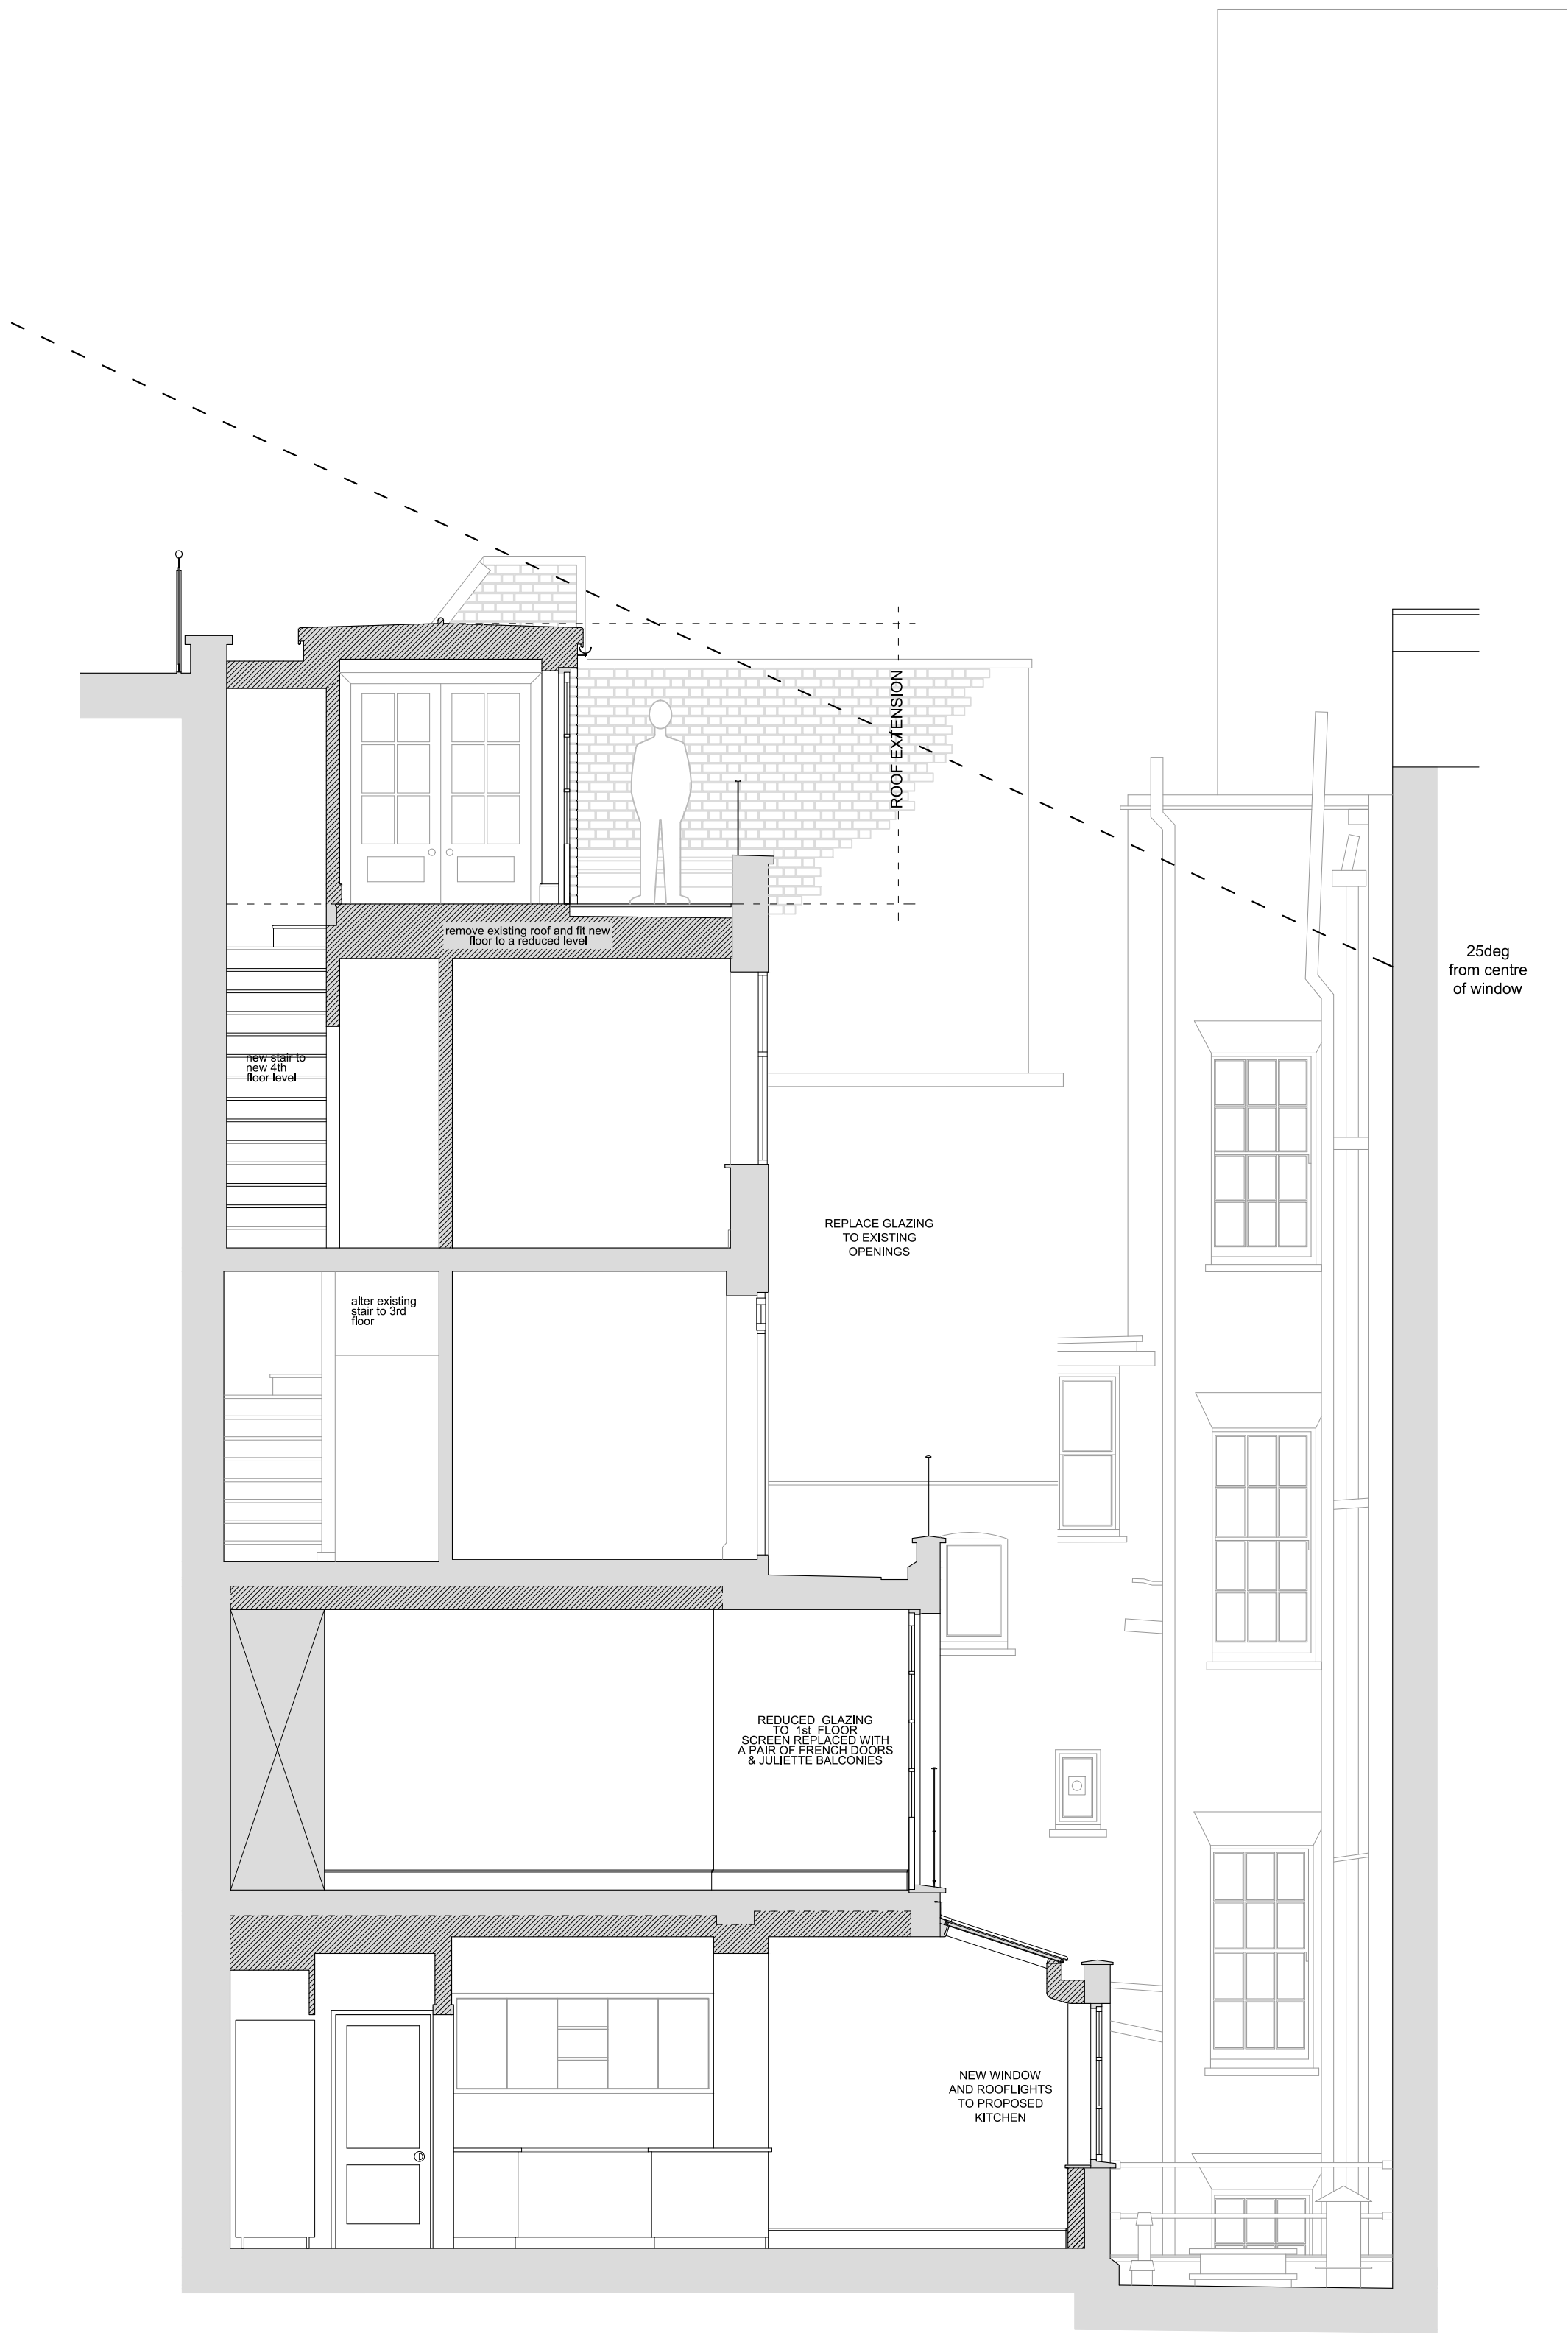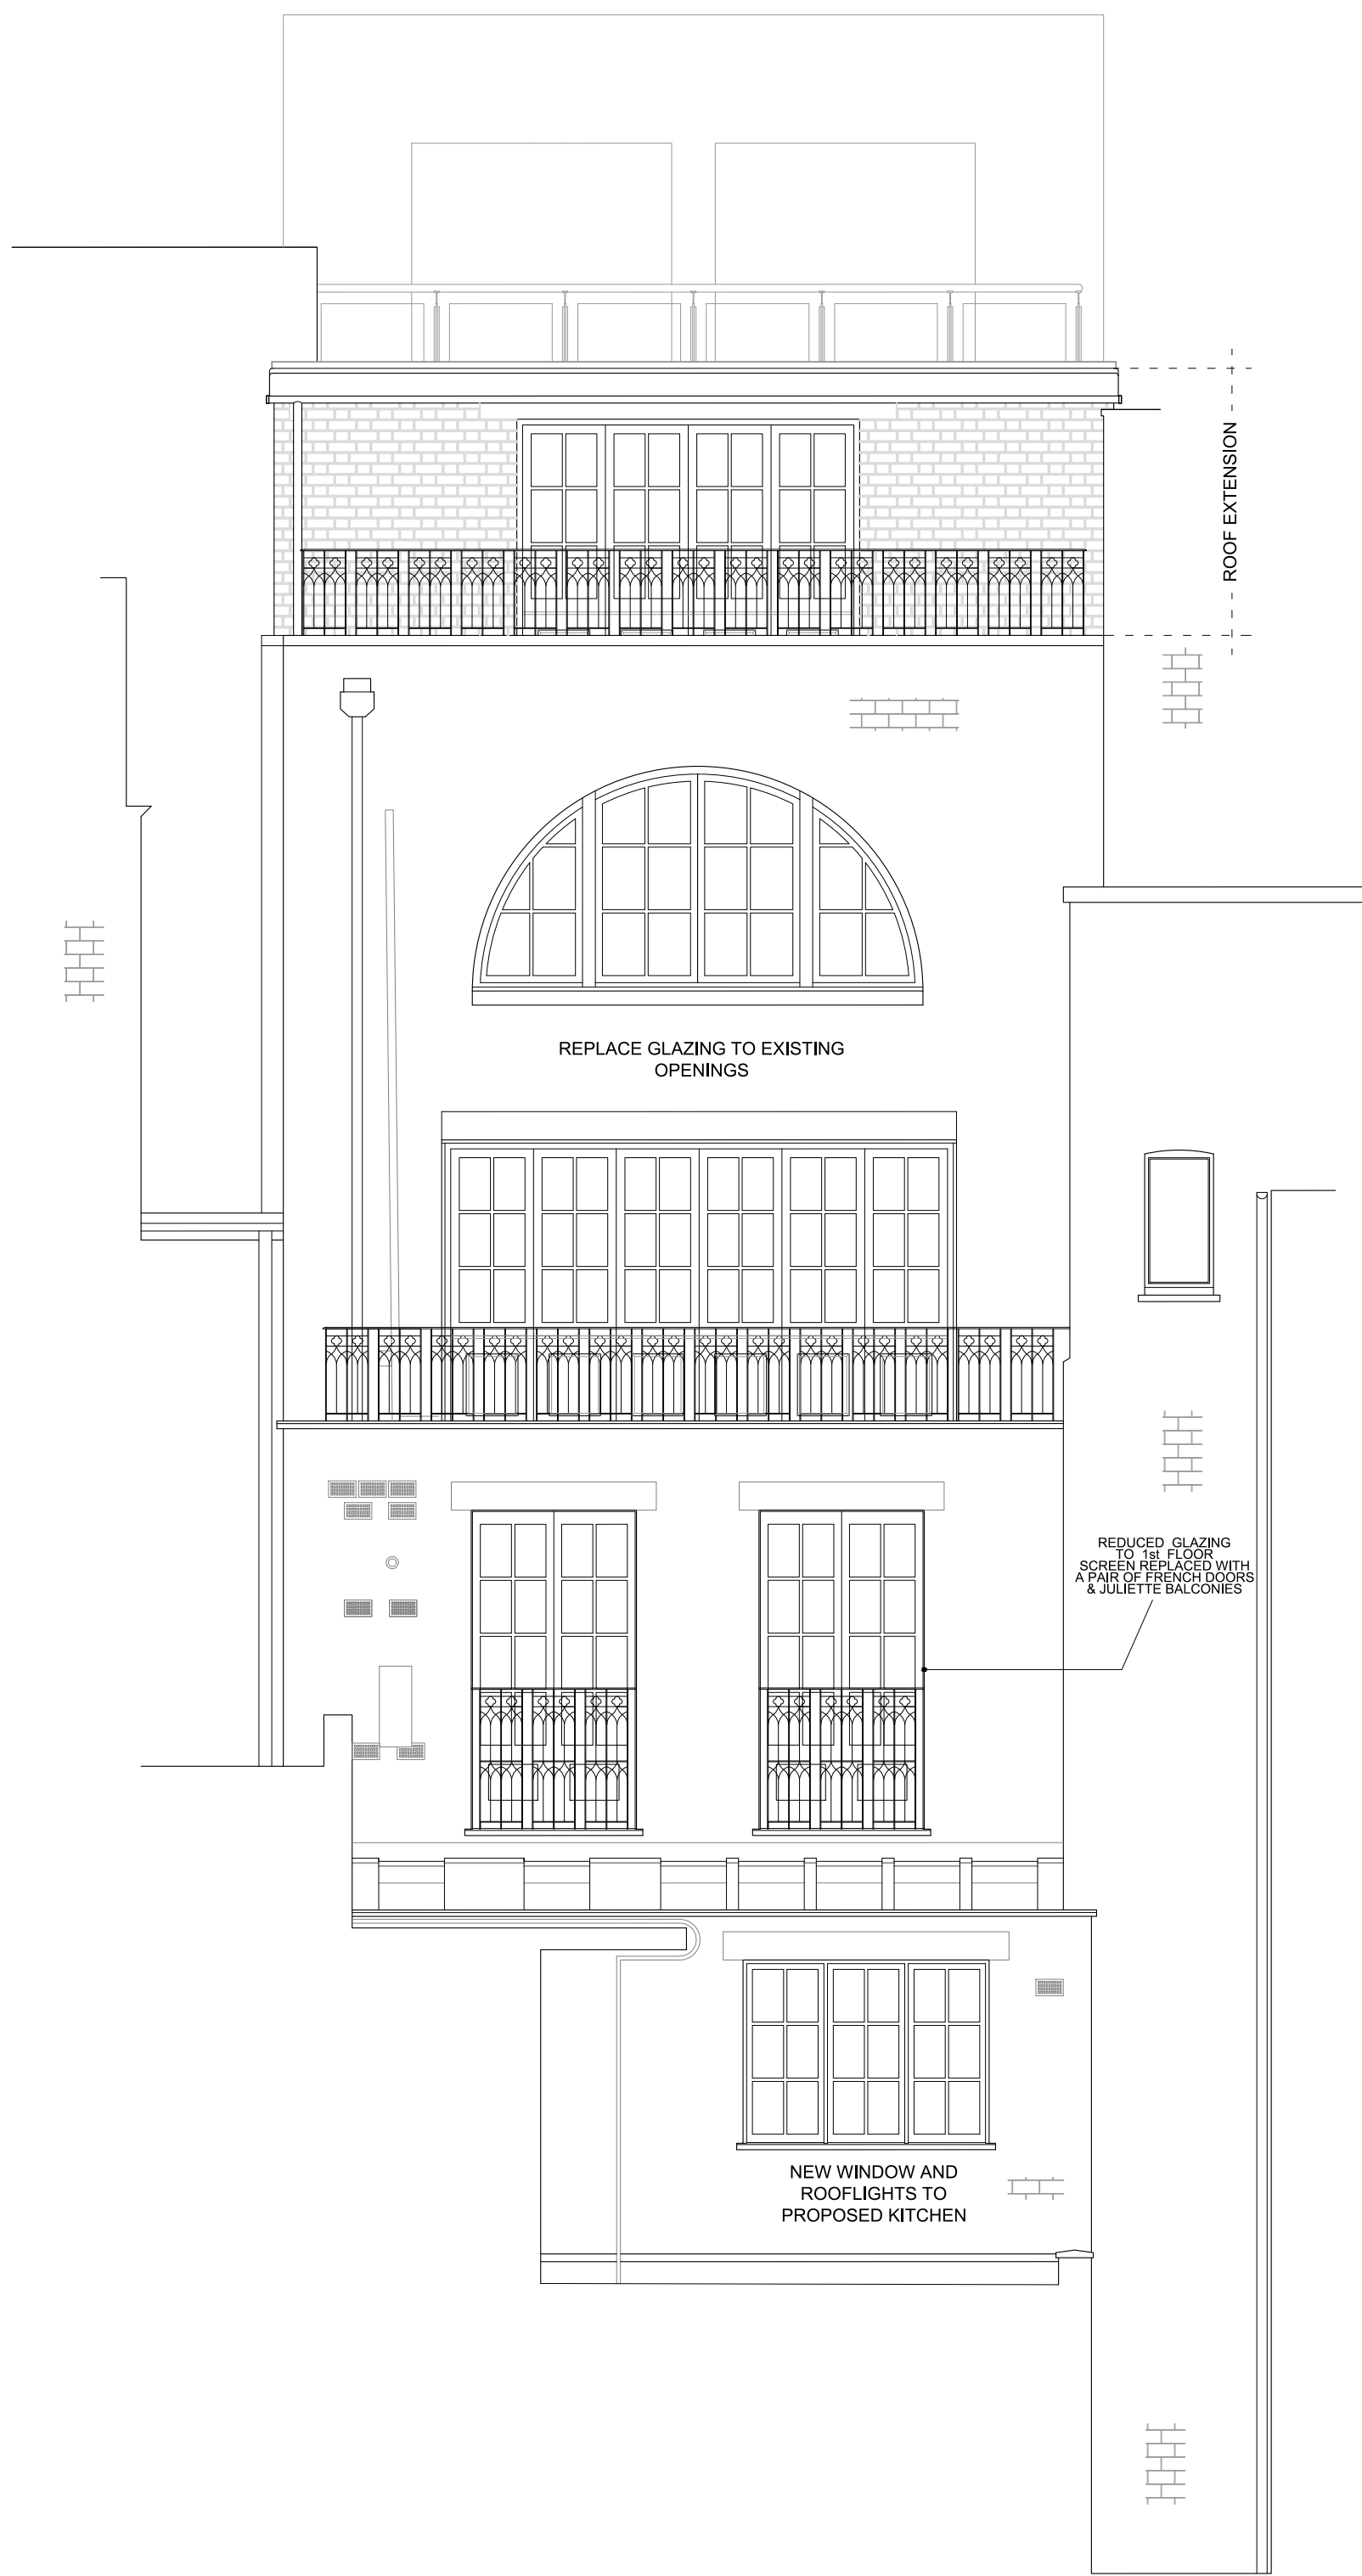

SECTION A-A

SCALE 0 1 2 3 4 5
Metres

TITLE
23a Great Queen St

DETAIL
PROPOSED ELEVATION
& SECTION

SCALE
1:50 @ A1

DATE
17-02-23

DRAWN BY
ANF

CHECKED BY

REVISIONS

Contractors must check all dimensions on site.
Only figured dimensions are to be worked from.
Discrepancies must be reported immediately to
the architect before proceeding.
The drawing is copyrighted.

Drawing
255-GQS-P04q
FILENAME

WATSON | BERTRAM & FELL
ARCHITECTS & SURVEYORS
5 GAY STREET • BATH • BA1 2PH
TEL 01225 337273 • FAX 01225 448537
MAIL@WBF.BATH.CO.UK
WWW.WBF.BATH.CO.UK