




NORTH ELEVATION

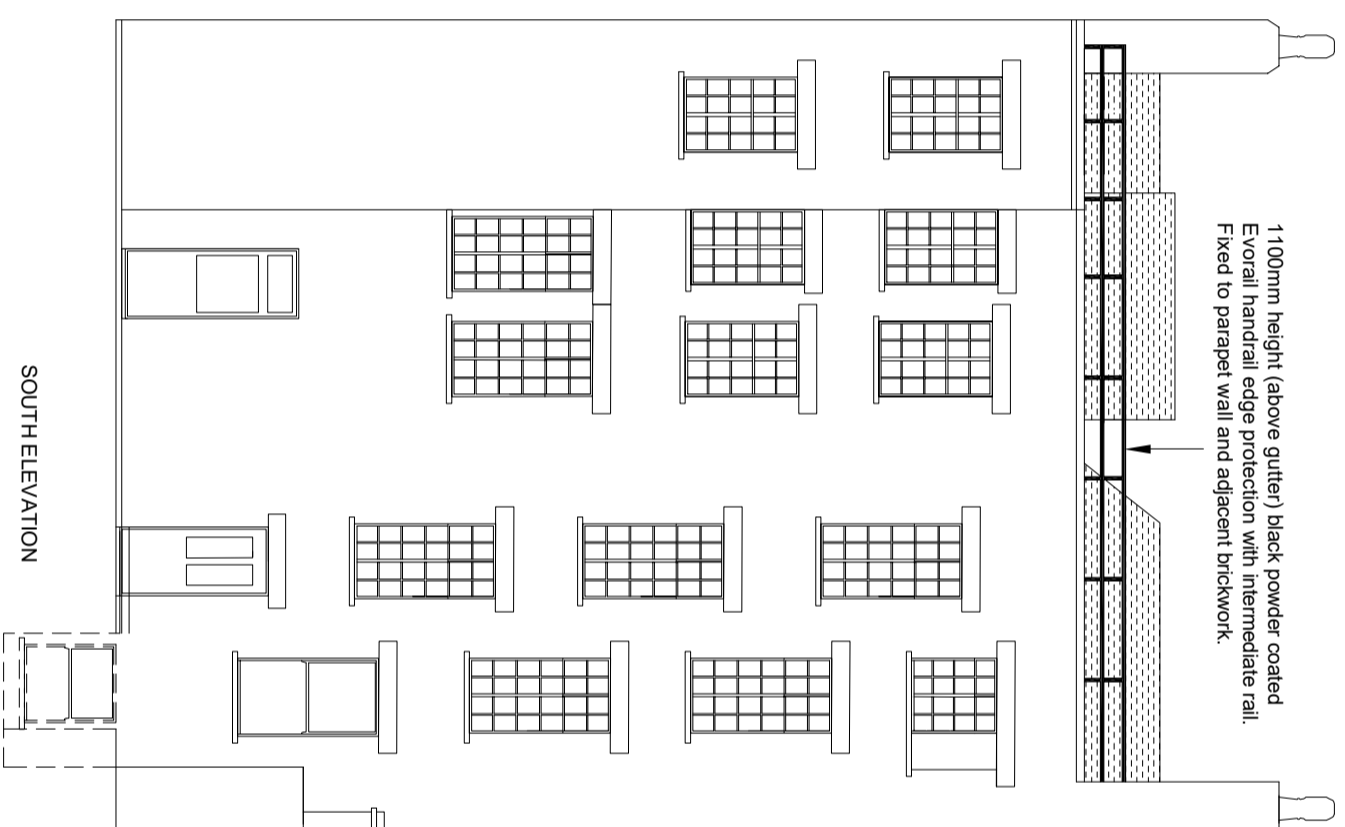

SOUTH ELEVATION

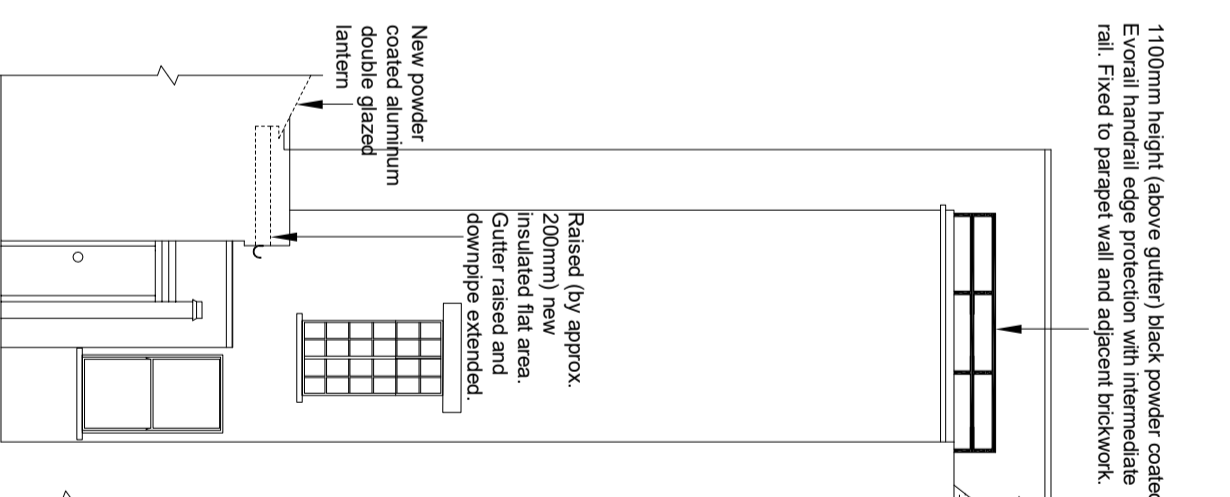

EAST ELEVATION

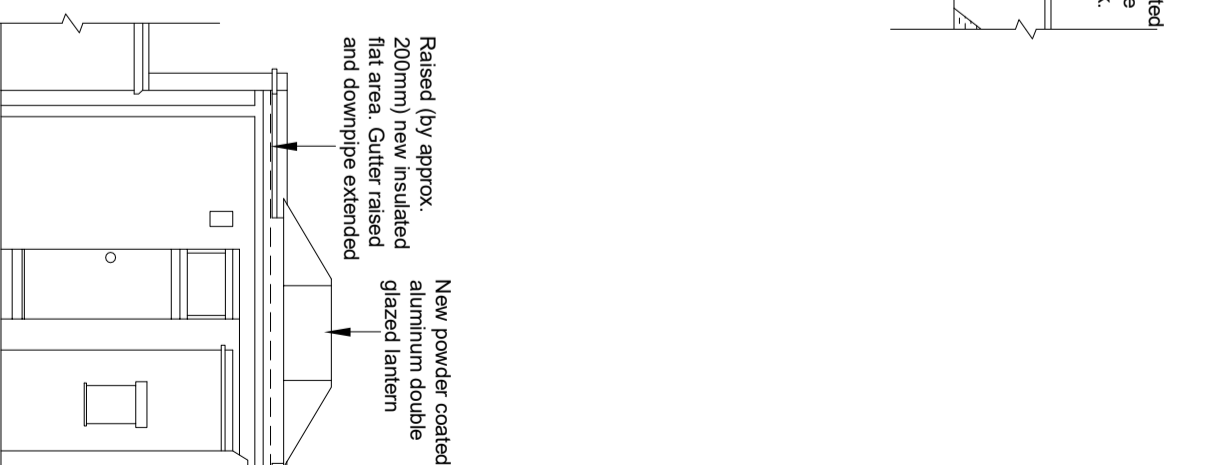

FRONT (NORTH) ELEVATION OF ARTIST STUDIO

PROPOSED

CONTRACTORS TO VERIFY ALL DIMENSIONS ON SITE BEFORE COMMENCING ANY WORKS OR PREPARING SHOP DRAWINGS. ALL WORK MUST COMPLY WITH RELEVANT AUTHORITIES REQUIREMENTS. DIMENSIONS MUST NOT BE SCALED FROM THIS PRINT

Landers & Associates

Chartered Surveyors

67 Riefield Road, London SE9 2RA
Tel: 020 7831 6311 Web: www.landlers-associates.co.uk

Client The Governing Body of Rugby School

Job 3/5 Rugby Street, London WC1

Drawing Proposed Elevations

Scale 1:50@A3 Date Apr 23 Drawn MR Checked RS
Drawing No. 22081 - 3-FRST - 104