

01 Location Plan


Scale 1:50 @A3-1:25@A1



Sabbadin  
Corti.

SABBADIN CORTI Ltd  
info@sabbadincorti.com  
sabbadincorti.com

Stage  
--

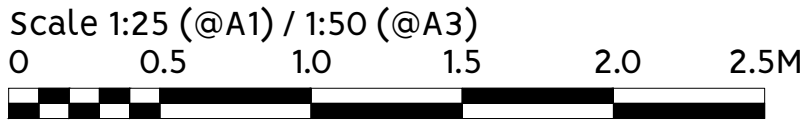

Project  
49b England's Lane  
NW3 4YD


Project number  
086

Drawing name  
Location Plan  
--

Drawing No.  
A(02)001

00	DD.MM.YY	DRAFT	--	AB	PS
Rev	Date	Status	Description	Drawn	Approved

1. This drawing remains copyright of SABBADIN CORTI Ltd and may not be reproduced or copied without consent in writing.  
2. Do not scale drawing use figured dimensions only. Drawing errors and omissions to be reported to the architect.  
3. All dimensions to be checked on site by the contractor and such dimensions to be their responsibility.  
4. Read in conjunction with all relevant structural and mechanical & electrical engineers drawings.  
5. All work must comply with relevant British Standards and Building Regulations requirements.

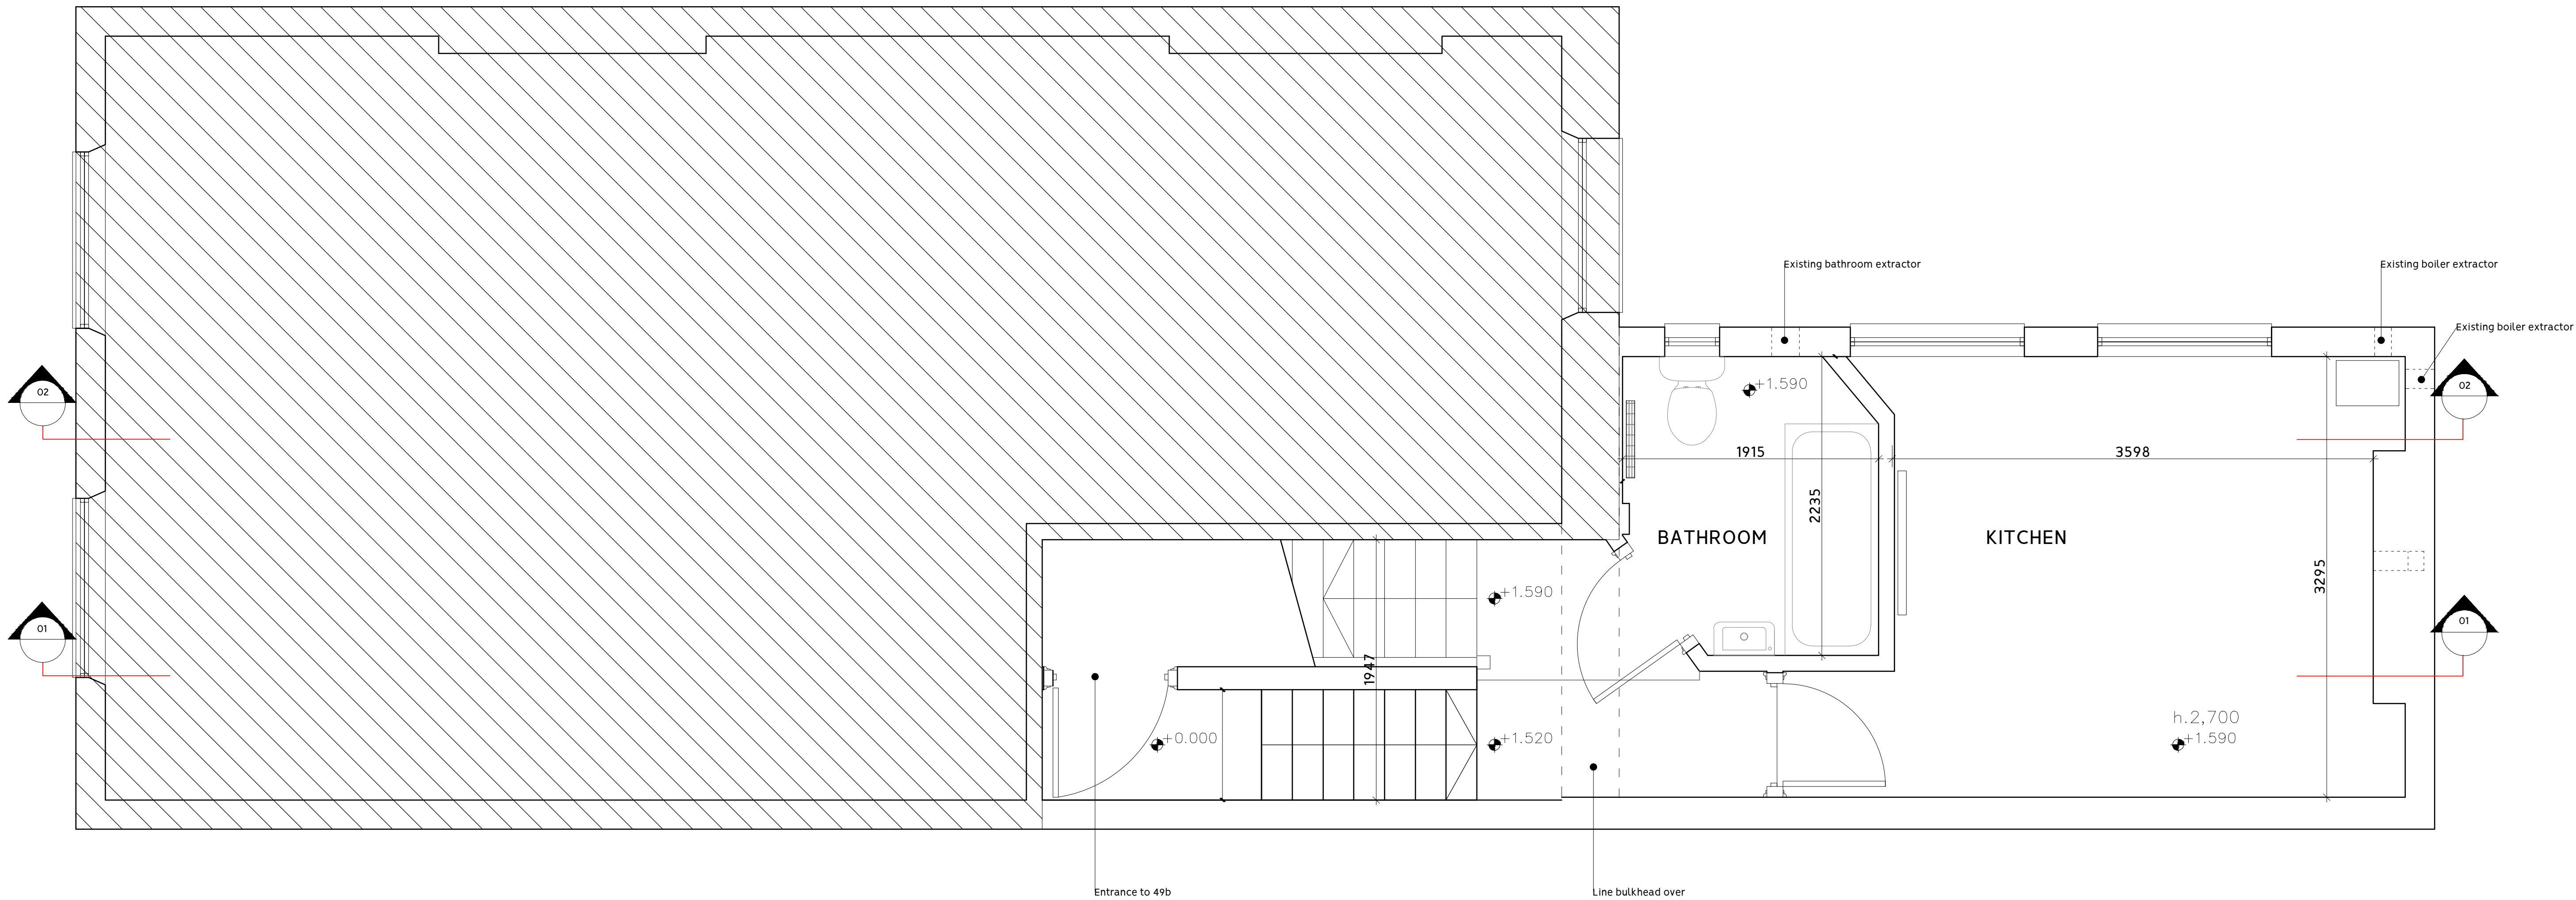


01 Existing Lower Level Plan

Scale 1:50 @A3-1:25@A1

Sabbadin  
Corti.

SABBADIN CORTI Ltd  
info@sabbadincorti.com  
sabbadincorti.com


Stage  
--

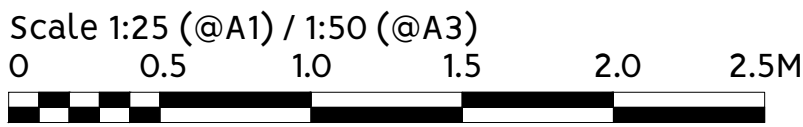

Project	Project number
49b England's Lane NW3 4YD	086
Drawing name	Drawing No.
Existing Lower Level Plan	EX(02)101

00	DD.MM.YY	DRAFT	--	AB	PS
Rev	Date	Status	Description	Drawn	Approved

1. This drawing remains copyright of SABBADIN CORTI Ltd and may not be reproduced or copied without consent in writing.
2. Do not scale drawing use figured dimensions only. Drawing errors and omissions to be reported to the architect.
3. All dimensions to be checked on site by the contractor and such dimensions to be their responsibility.
4. Read in conjunction with all relevant structural and mechanical & electrical engineers drawings.
5. All work must comply with relevant British Standards and Building Regulations requirements.

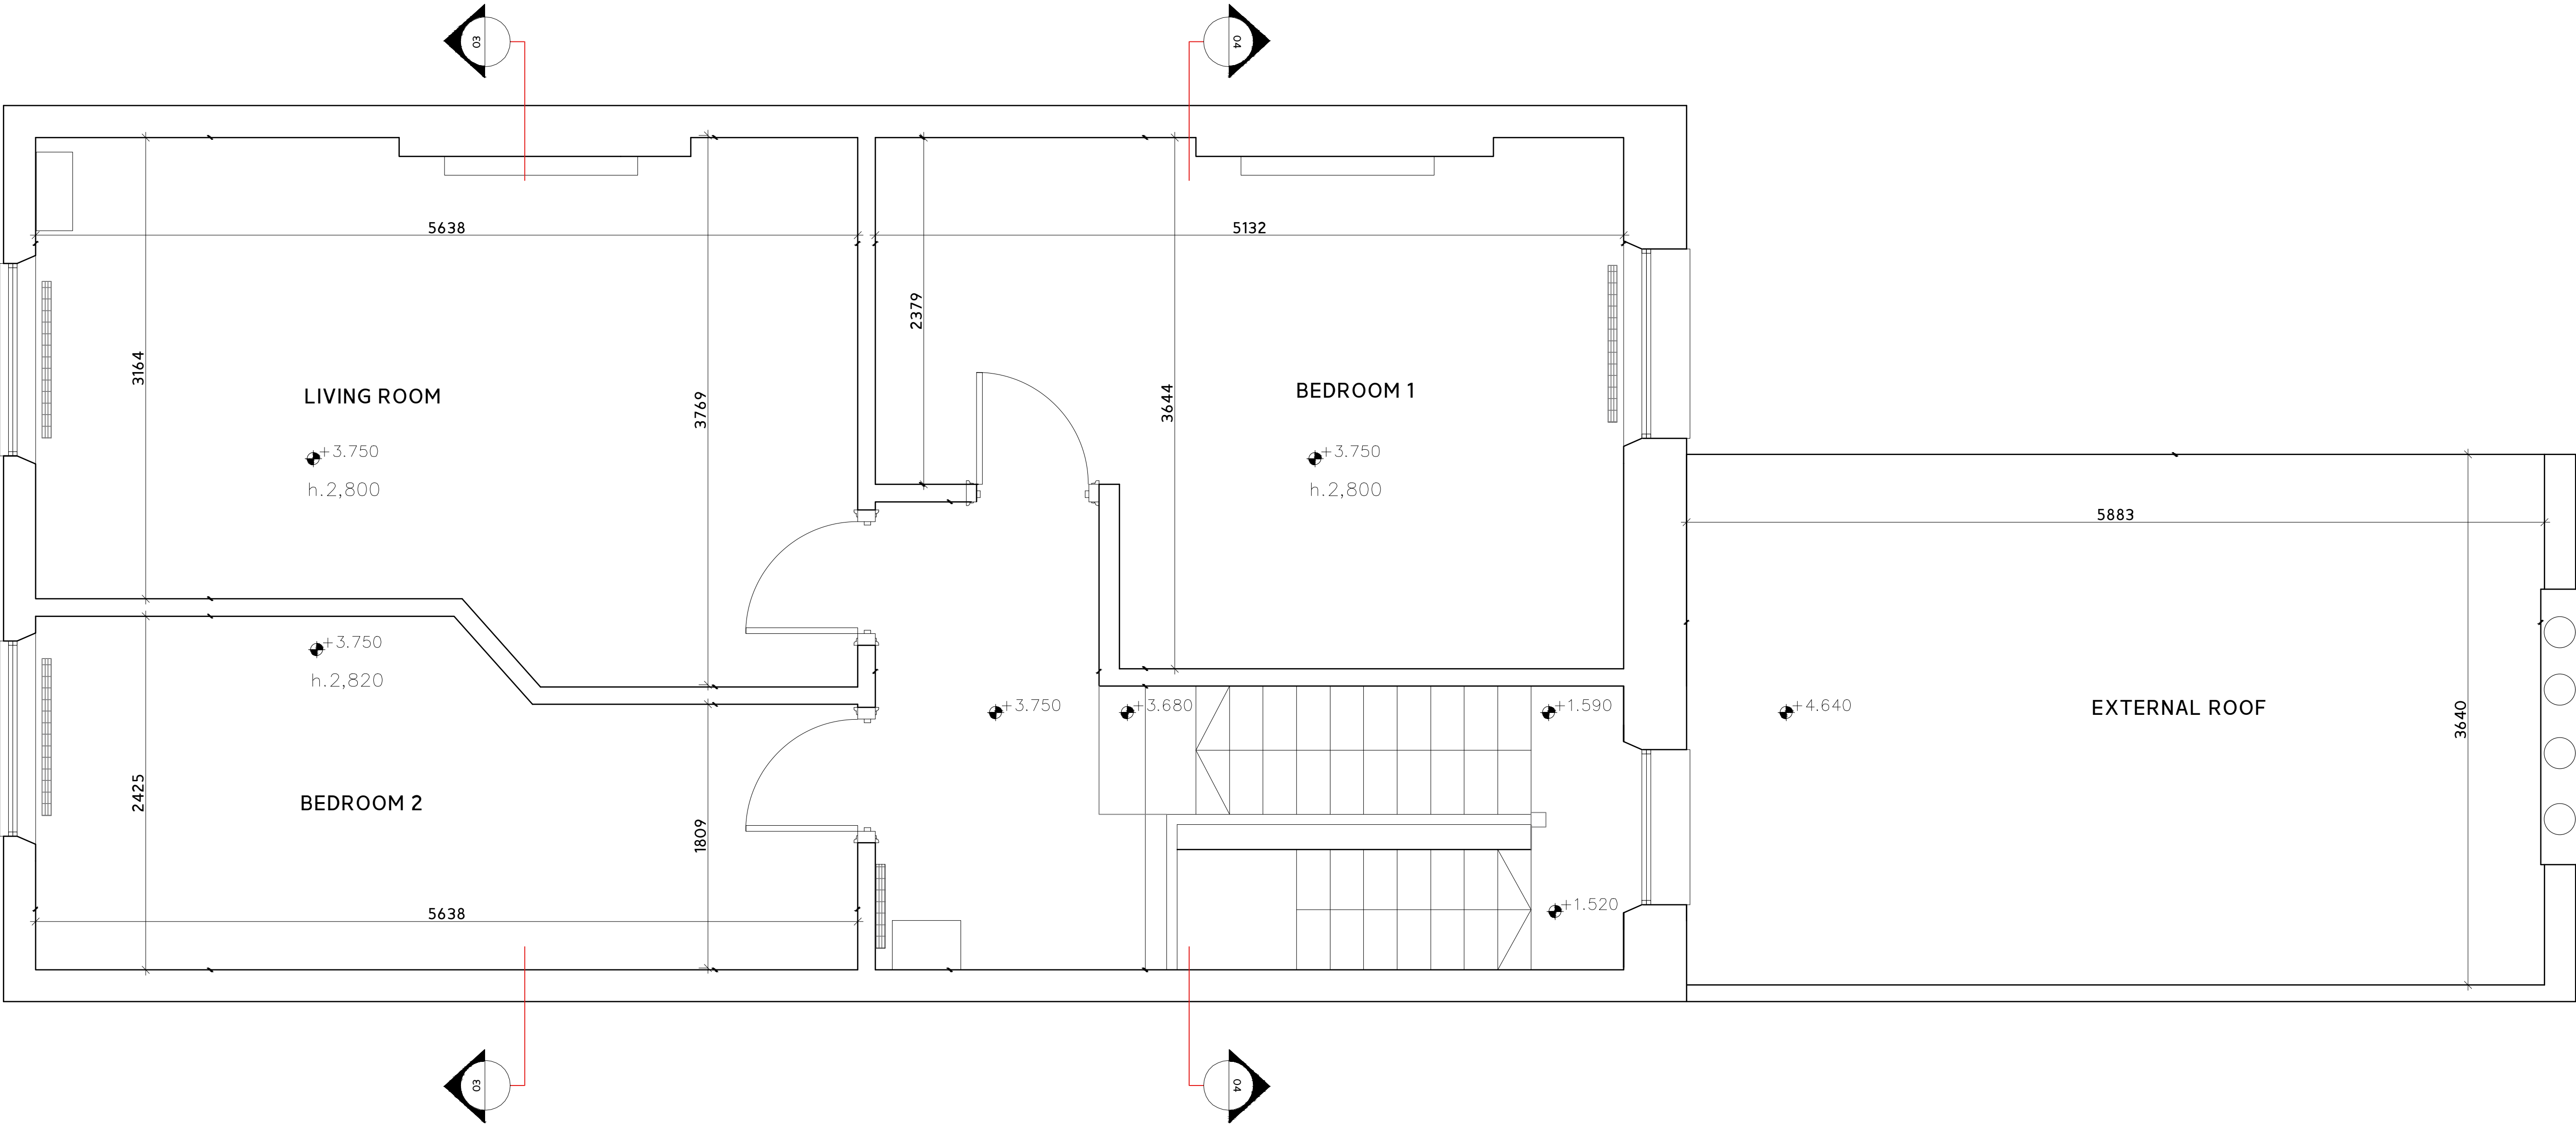

01 Existing Upper Level Plan


Scale 1:50 @A3-1:25@A1

Sabbadin  
Corti.

SABBADIN CORTI Ltd  
info@sabbadincorti.com  
sabbadincorti.com

Stage

--

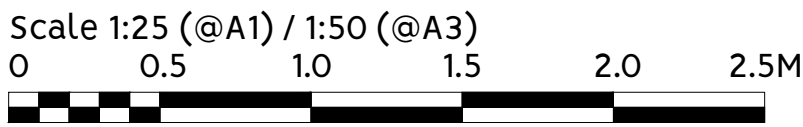

Project

49b England's Lane  
NW3 4YD

Project number

086

Drawing name


Existing  
Upper Level Plan

Drawing No.

EX(02)102

Rev	Date	Status	Description	Drawn	Approved
00	DD.MM.YY	DRAFT	--	AB	PS

1. This drawing remains copyright of SABBADIN CORTI Ltd and may not be reproduced or copied without consent in writing.
2. Do not scale drawing use figured dimensions only. Drawing errors and omissions to be reported to the architect.
3. All dimensions to be checked on site by the contractor and such dimensions to be their responsibility.
4. Read in conjunction with all relevant structural and mechanical & electrical engineers drawings.
5. All work must comply with relevant British Standards and Building Regulations requirements.

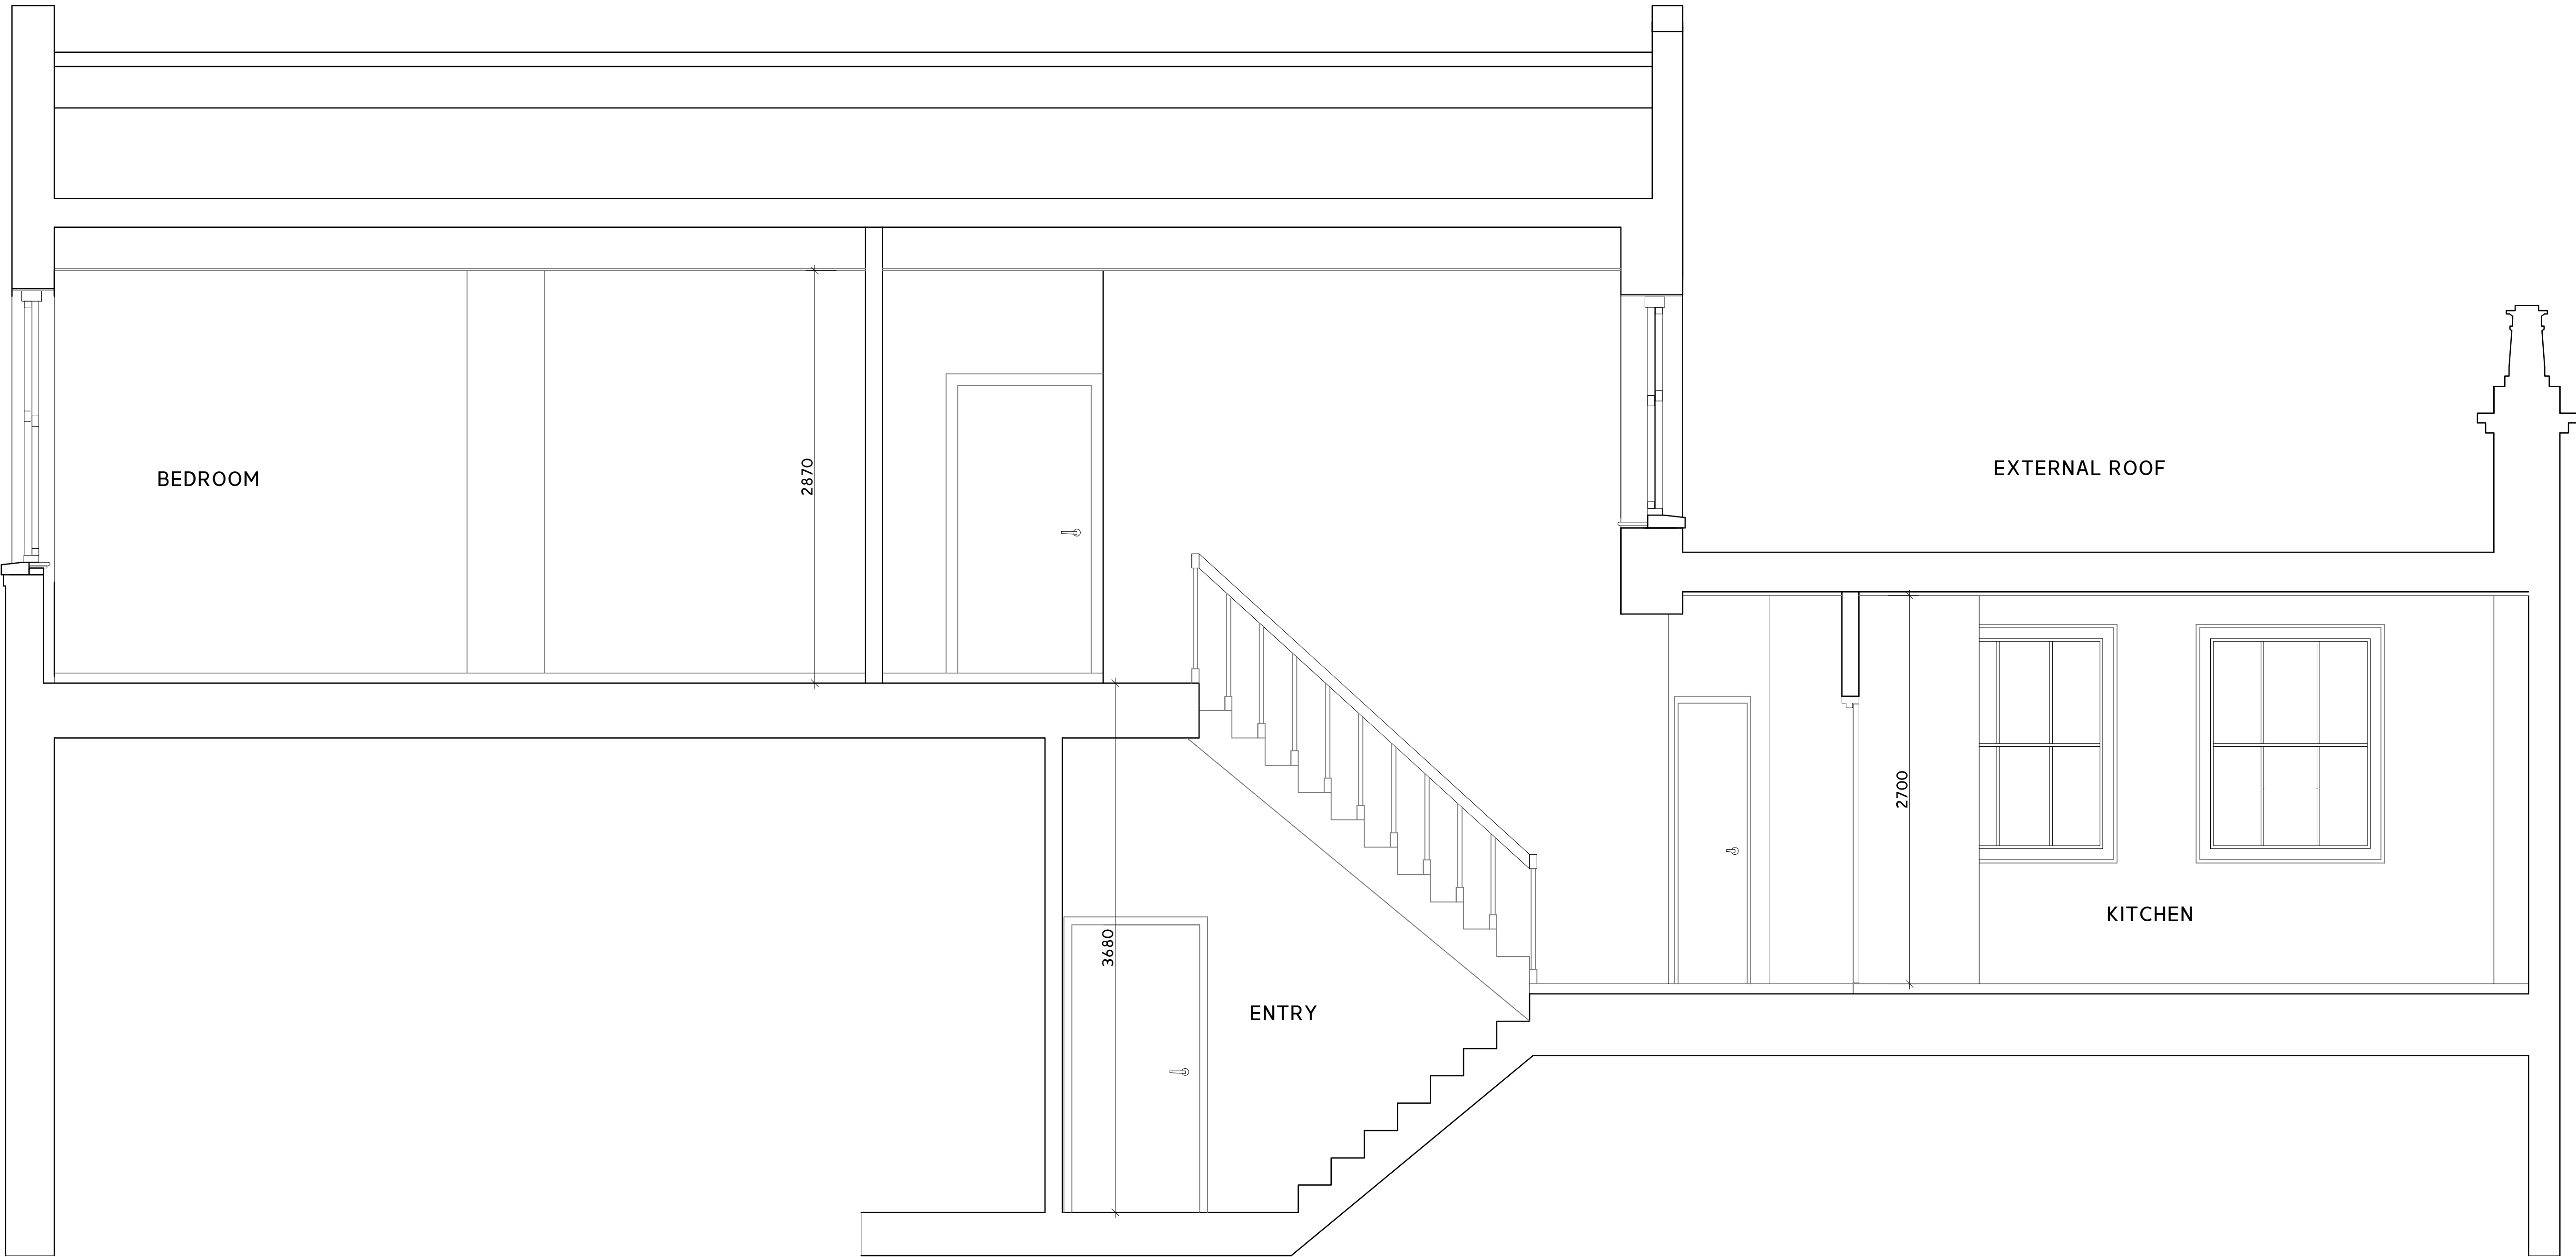


01 Existing Section 01

Scale 1:50 @A3–1:25@A1

Sabbadin  
Corti.

SABBADIN CORTI Ltd  
info@sabbadincorti.com  
sabbadincorti.com

Stage  
--

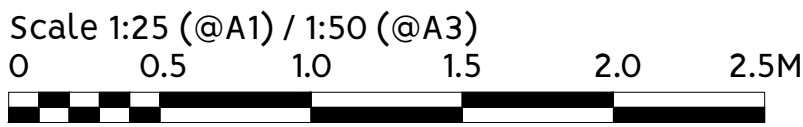

Project  
49b England's Lane  
NW3 4YD


Project number  
086

Drawing name  
Existing  
Section 01

Drawing No.  
EX(03)001

Rev	Date	Status	Description	Drawn	Approved
00	DD.MM.YY	DRAFT	--	AB	PS

1. This drawing remains copyright of SABBADIN CORTI Ltd and may not be reproduced or copied without consent in writing.  
2. Do not scale drawing use figured dimensions only. Drawing errors and omissions to be reported to the architect.  
3. All dimensions to be checked on site by the contractor and such dimensions to be their responsibility.  
4. Read in conjunction with all relevant structural and mechanical & electrical engineers drawings.  
5. All work must comply with relevant British Standards and Building Regulations requirements.

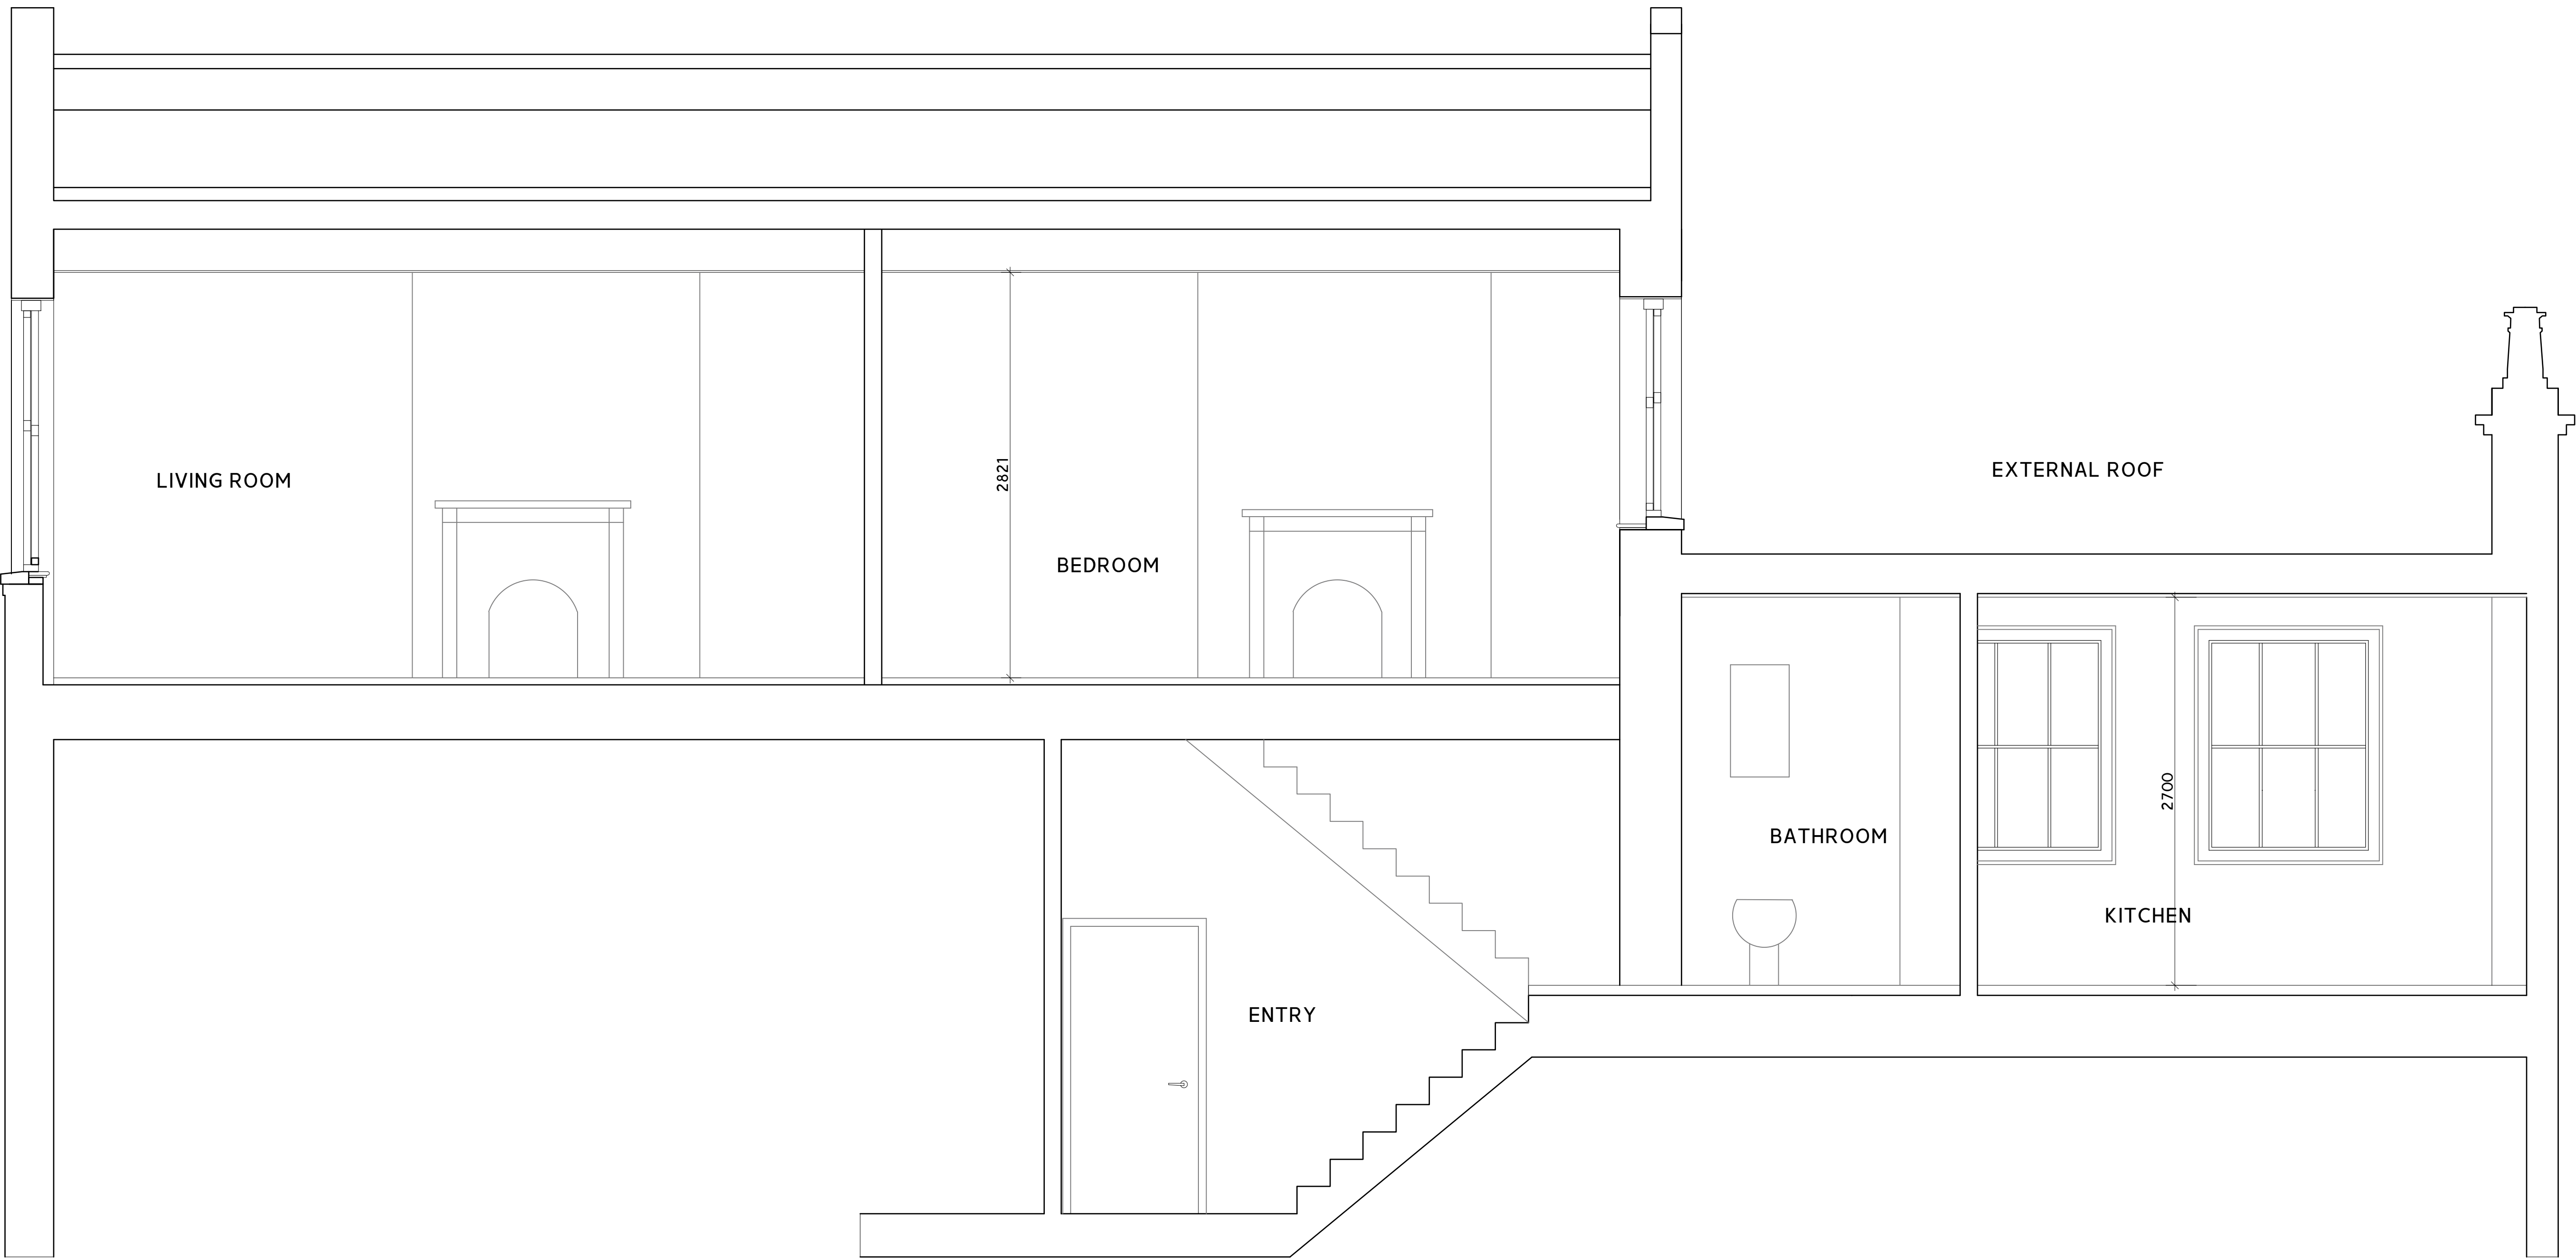


01 Existing Section 02

Scale 1:50 @A3–1:25@A1

Sabbadin  
Corti.

SABBADIN CORTI Ltd  
info@sabbadincorti.com  
sabbadincorti.com

Stage  
--

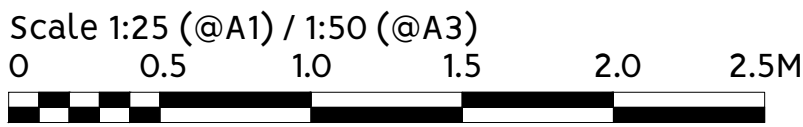


Project	Project number
49b England's Lane NW3 4YD	<b>086</b>
Drawing name	Drawing No.
Existing Section 02	<b>EX(03)002</b>

00	DD.MM.YY	DRAFT	--	AB	PS
Rev	Date	Status	Description	Drawn	Approved


1. This drawing remains copyright of SABBADIN CORTI Ltd and may not be reproduced or copied without consent in writing.
2. Do not scale drawing use figured dimensions only. Drawing errors and omissions to be reported to the architect.
3. All dimensions to be checked on site by the contractor and such dimensions to be their responsibility.
4. Read in conjunction with all relevant structural and mechanical & electrical engineers drawings.
5. All work must comply with relevant British Standards and Building Regulations requirements.



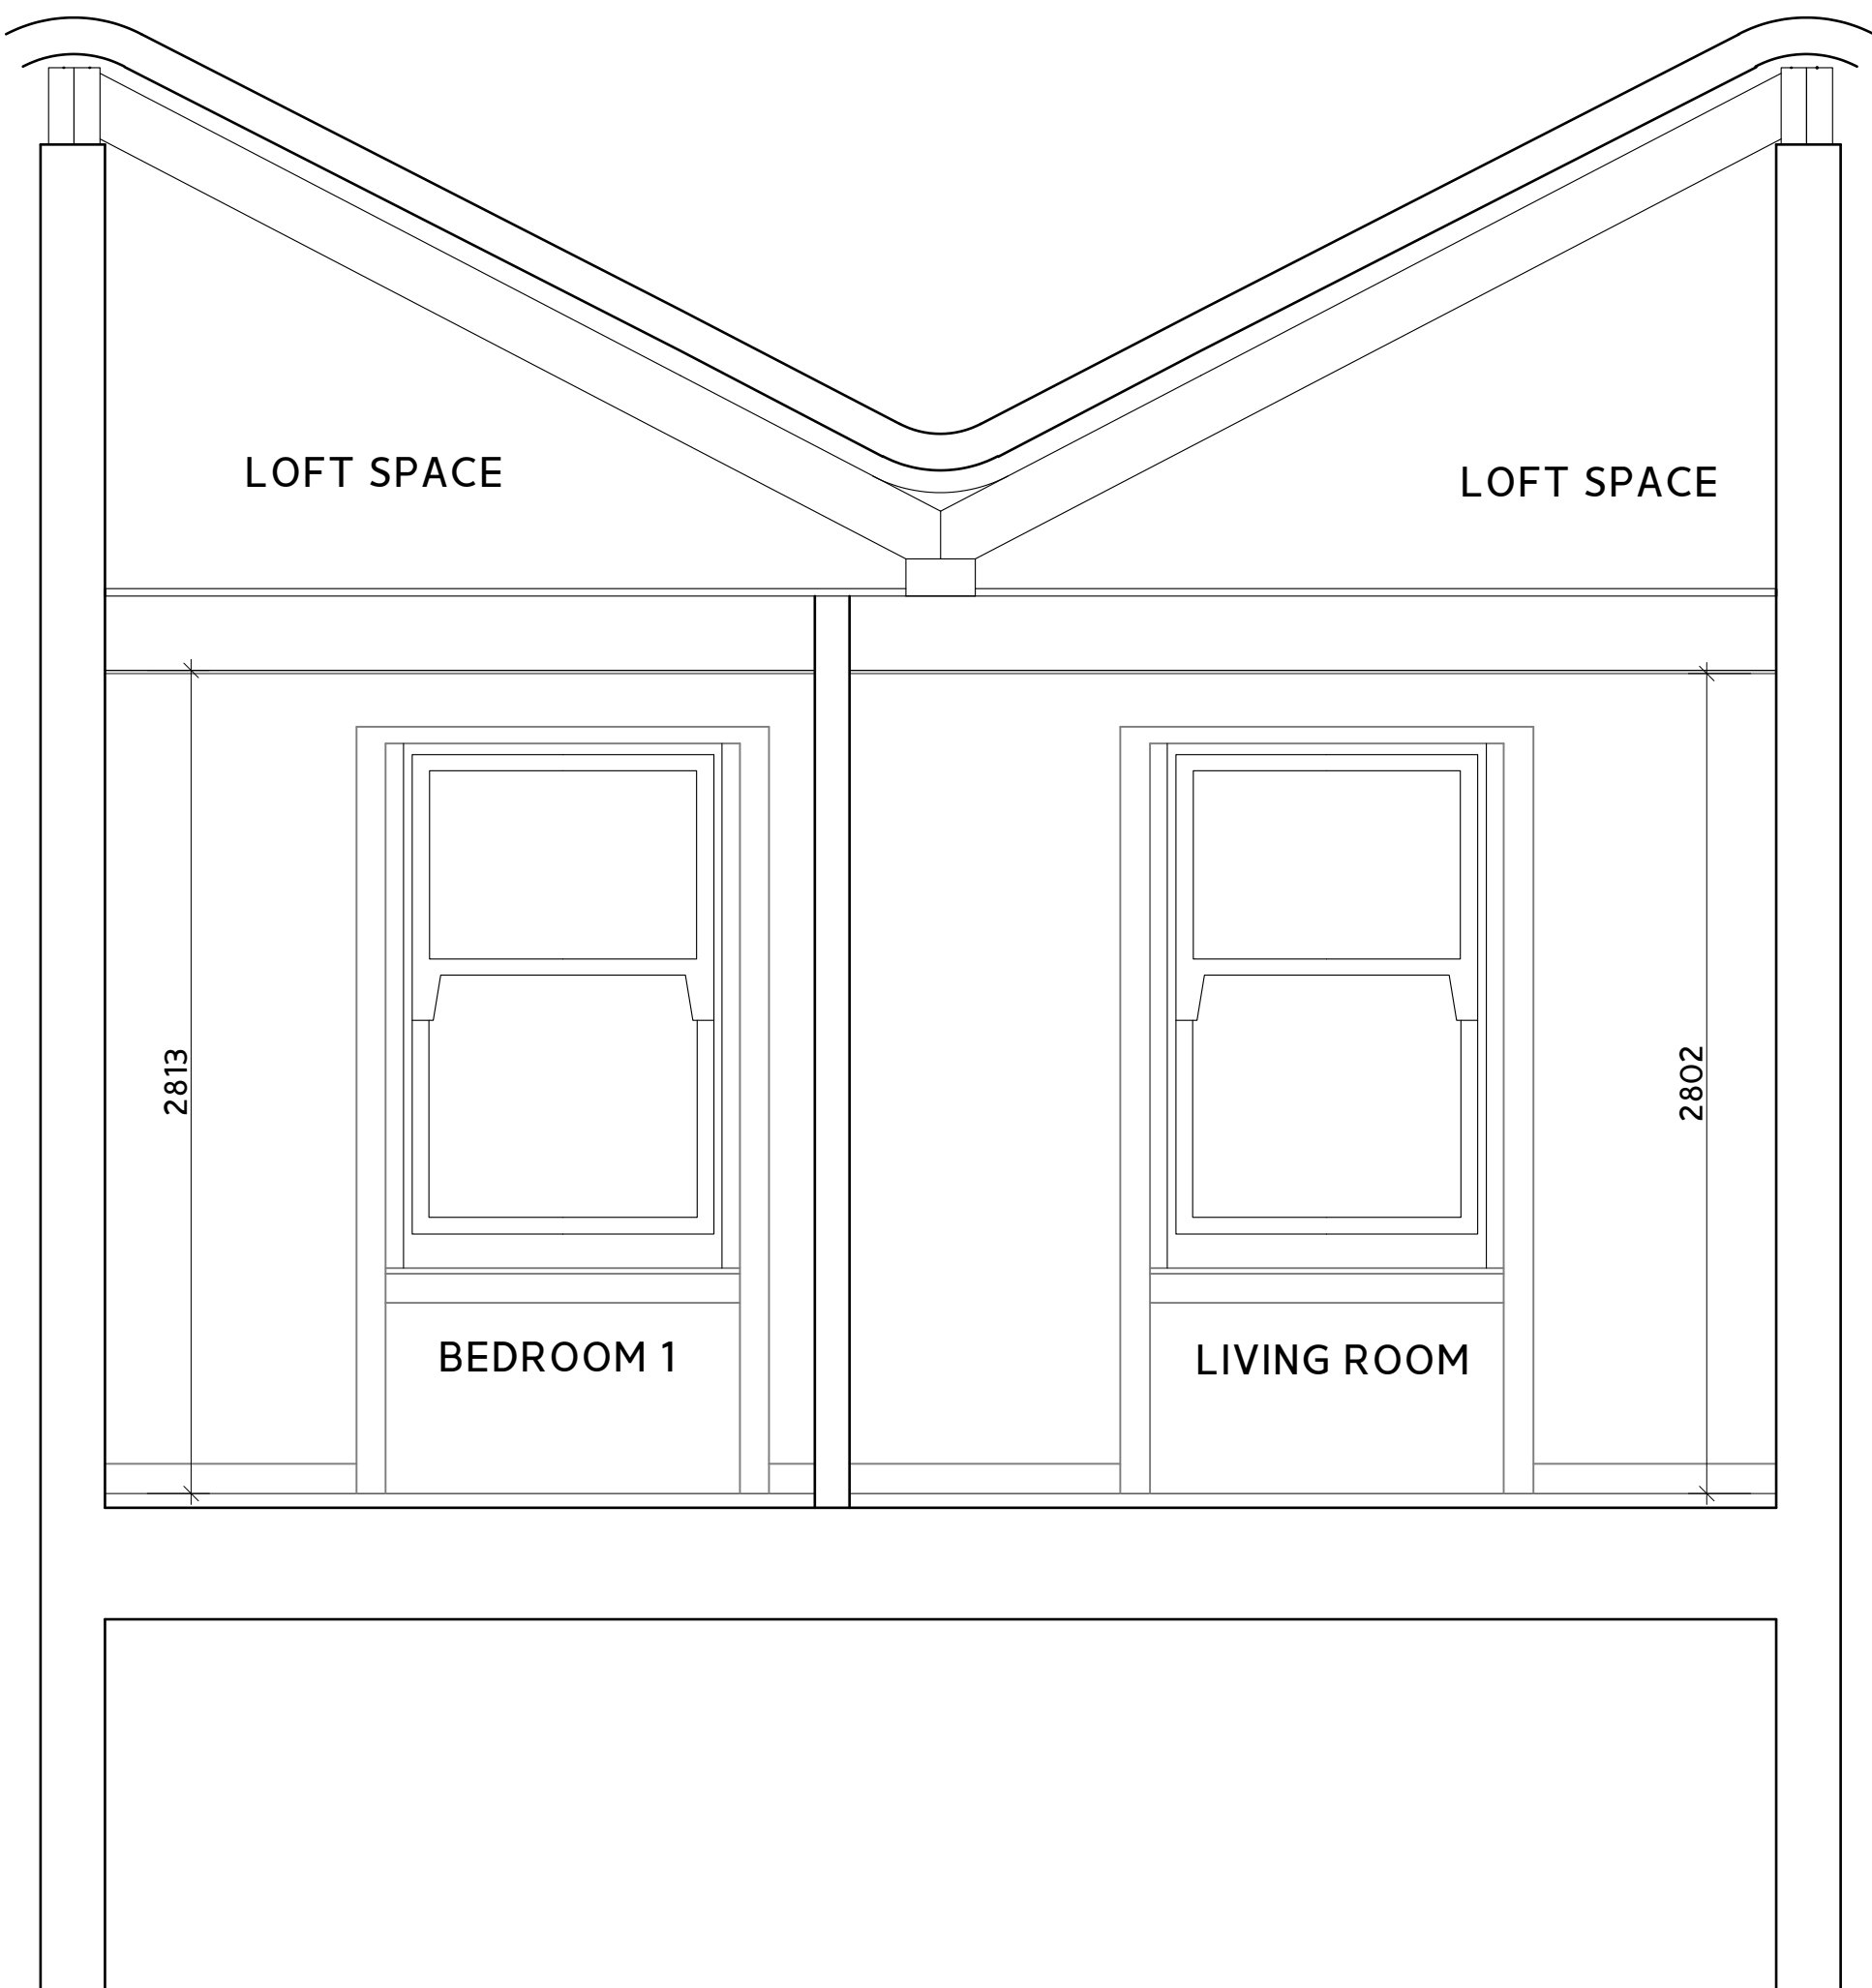

01 Existing Section 03

Scale 1:50 @A3-1:25@A1

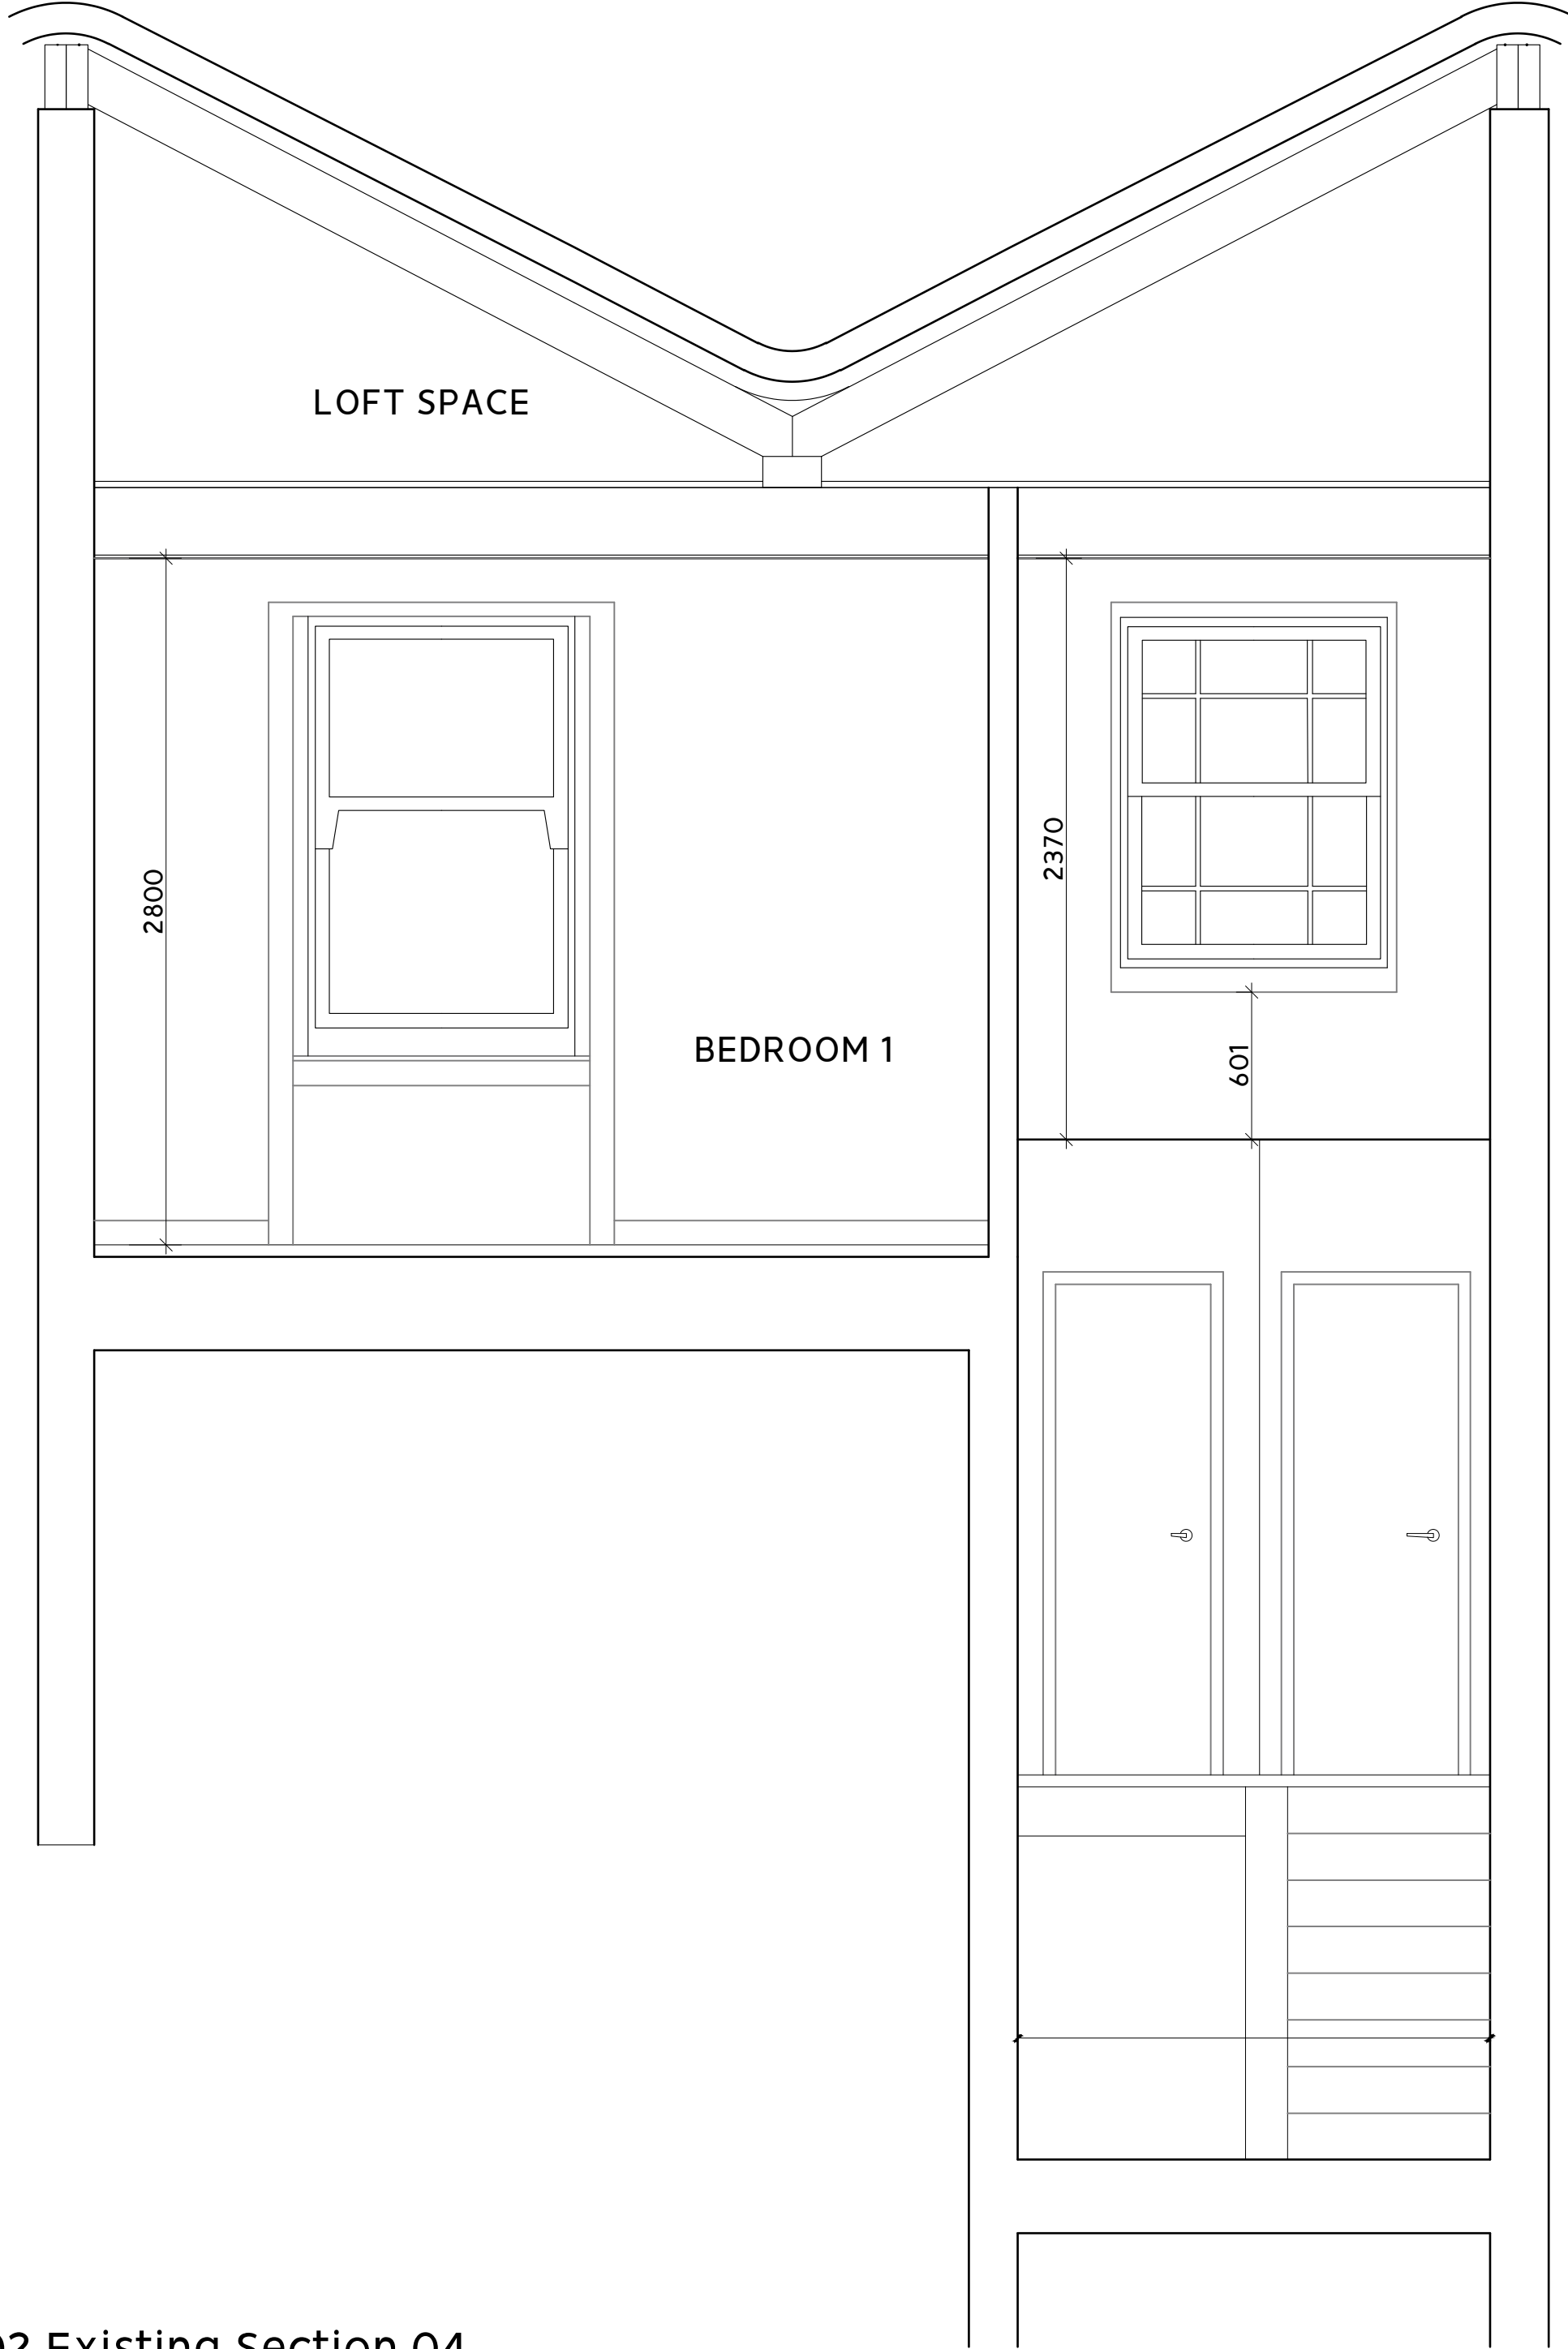

02 Existing Section 04

Scale 1:50 @A3-1:25@A1


Sabbadin  
Corti.

SABBADIN CORTI Ltd  
info@sabbadincorti.com  
sabbadincorti.com

Stage

--

Scale 1:25 (@A1) / 1:50 (@A3)

 

Project

49b England's Lane  
NW3 4YD

Project number

086

Drawing name


Existing  
Section 03 & 04

Drawing No.

EX(03)002

00	DD.MM.YY	DRAFT	--	AB	PS
Rev	Date	Status	Description	Drawn	Approved

1. This drawing remains copyright of SABBADIN CORTI Ltd and may not be reproduced or copied without consent in writing.
2. Do not scale drawing use figured dimensions only. Drawing errors and omissions to be reported to the architect.
3. All dimensions to be checked on site by the contractor and such dimensions to be their responsibility.
4. Read in conjunction with all relevant structural and mechanical & electrical engineers drawings.
5. All work must comply with relevant British Standards and Building Regulations requirements.

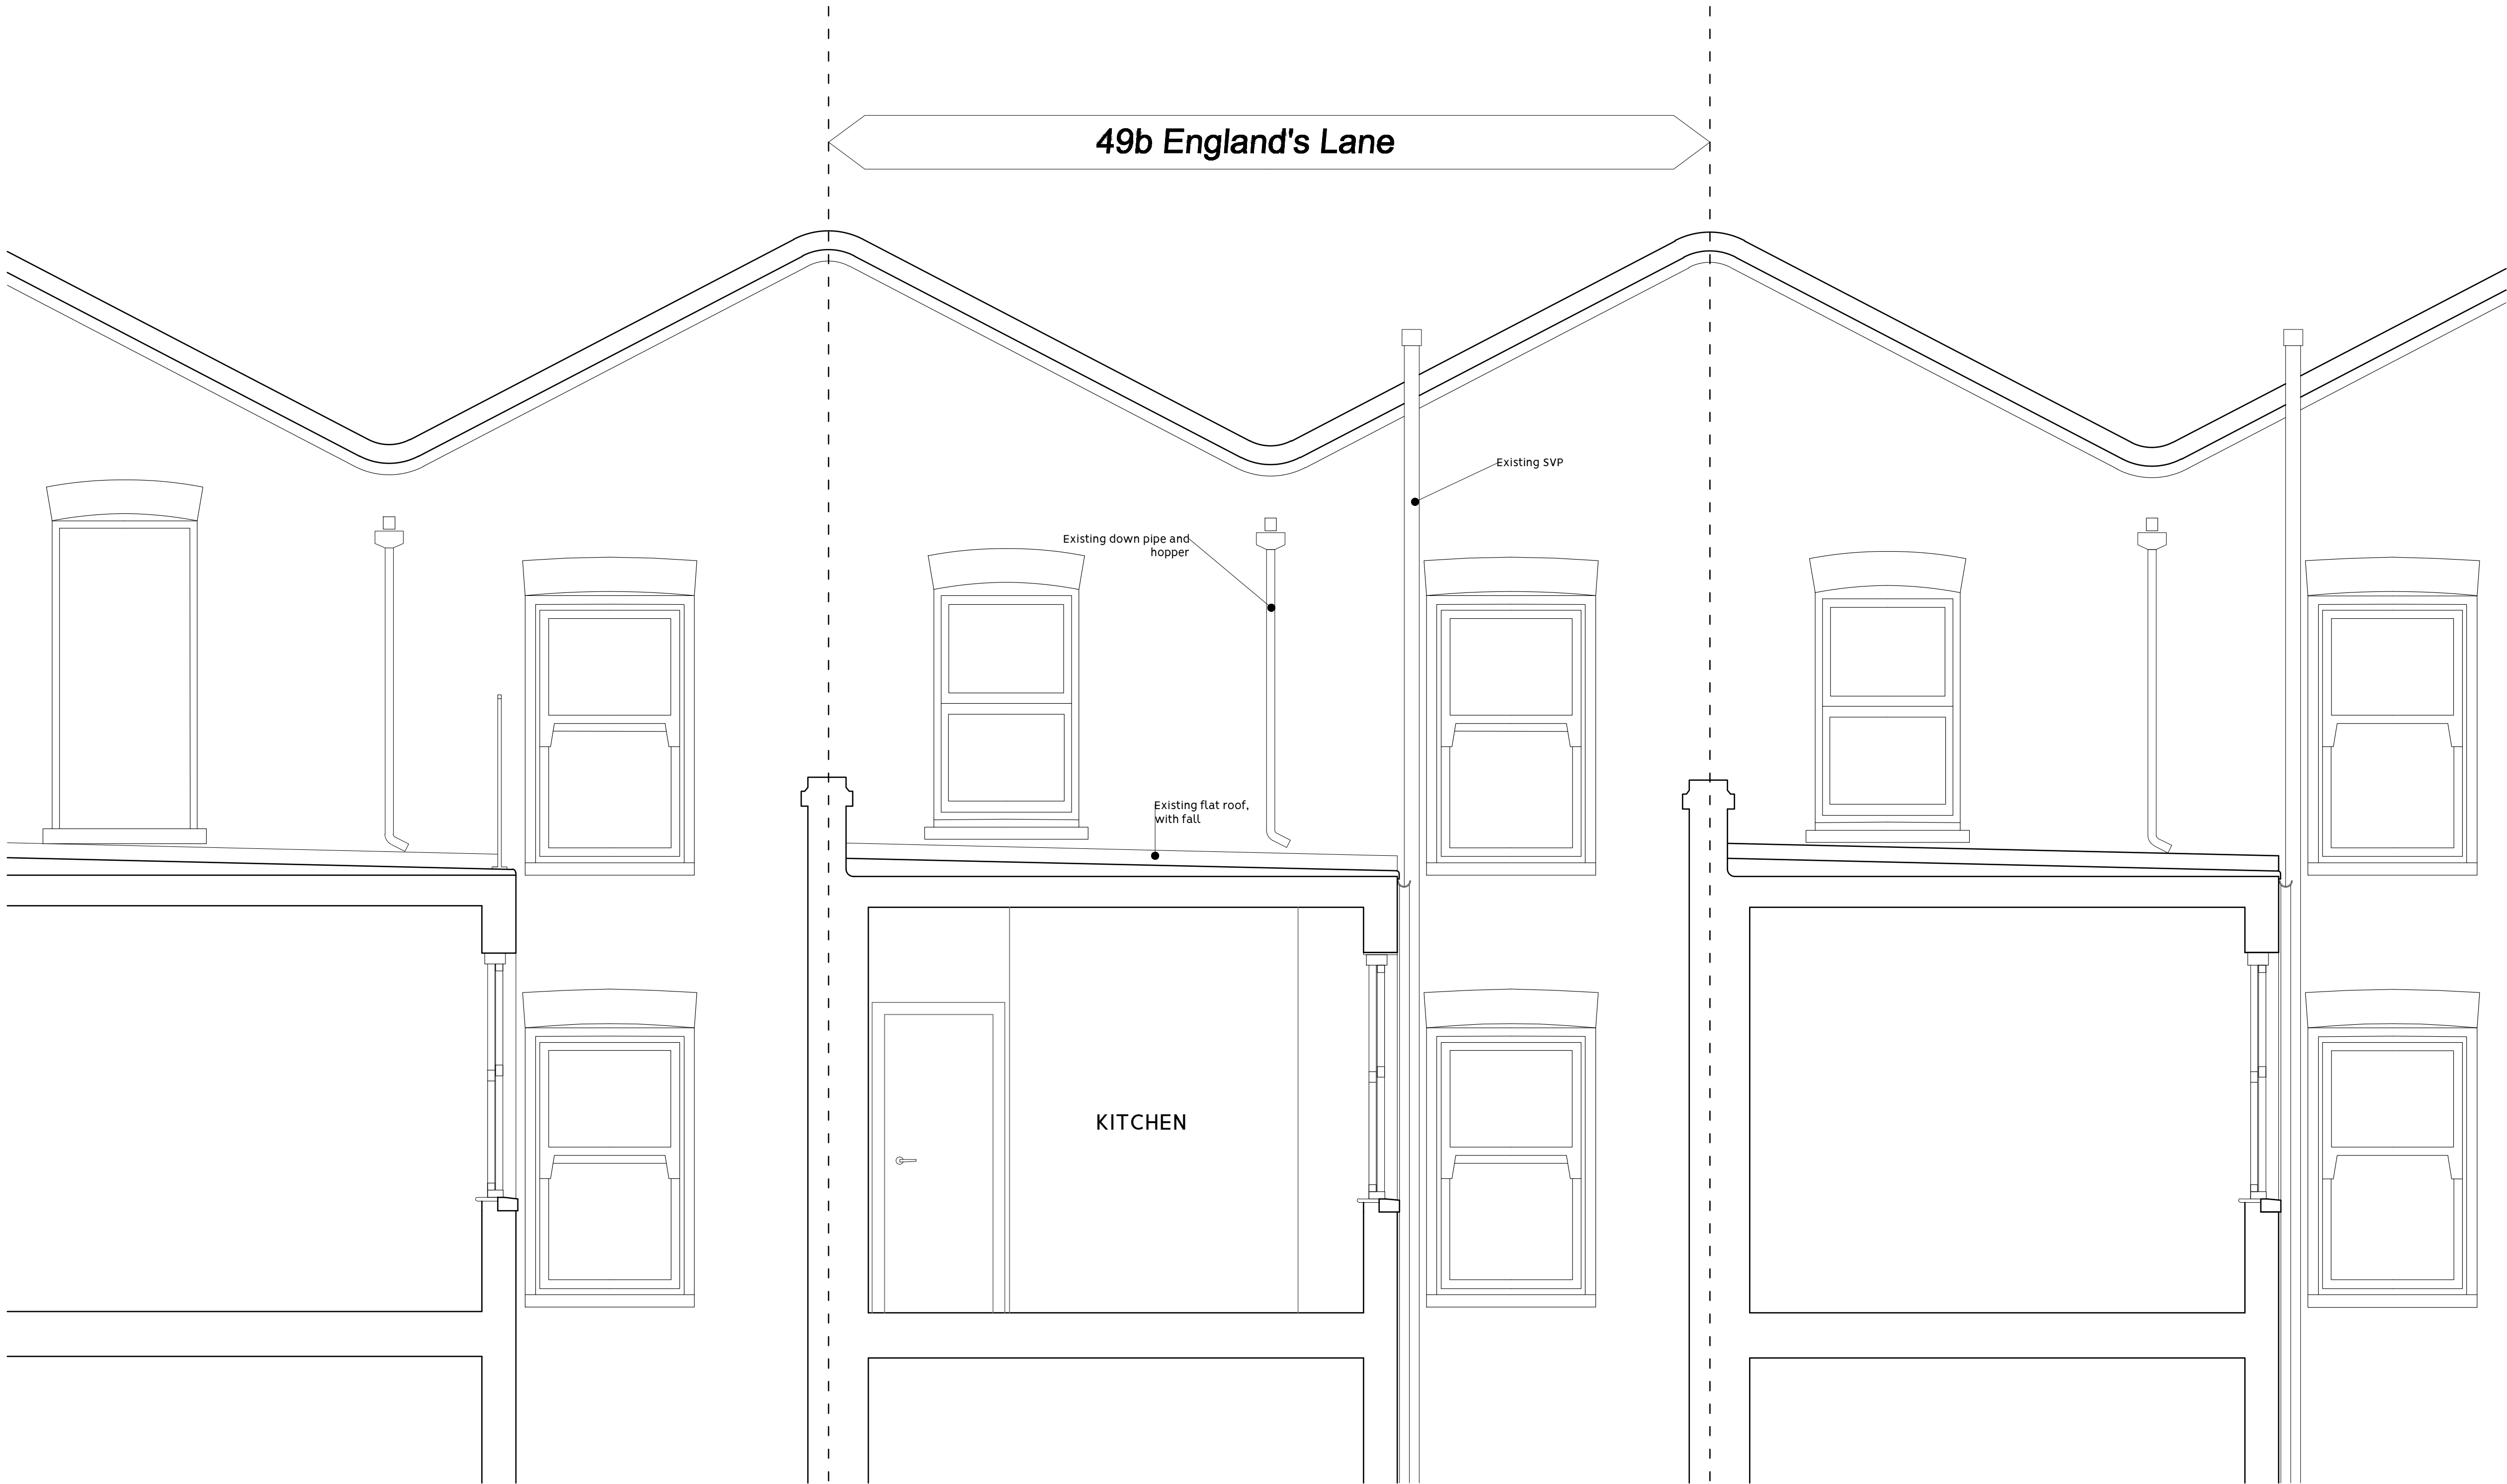


01 Existing Rear Elevation 01

Scale 1:50 @A3-1:25@A1

Sabbadin  
Corti.

SABBADIN CORTI Ltd  
info@sabbadincorti.com  
sabbadincorti.com


Stage  
--

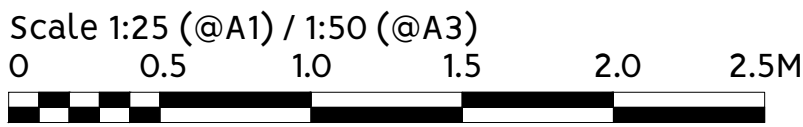

Project	Project number
49b England's Lane NW3 4YD	<b>086</b>
Drawing name	Drawing No.
Existing Rear Elevation 01	<b>EX(04)001</b>

00	DD.MM.YY	DRAFT	--	AB	PS
Rev	Date	Status	Description	Drawn	Approved

1. This drawing remains copyright of SABBADIN CORTI Ltd and may not be reproduced or copied without consent in writing.  
2. Do not scale drawing use figured dimensions only. Drawing errors and omissions to be reported to the architect.  
3. All dimensions to be checked on site by the contractor and such dimensions to be their responsibility.  
4. Read in conjunction with all relevant structural and mechanical & electrical engineers drawings.  
5. All work must comply with relevant British Standards and Building Regulations requirements.

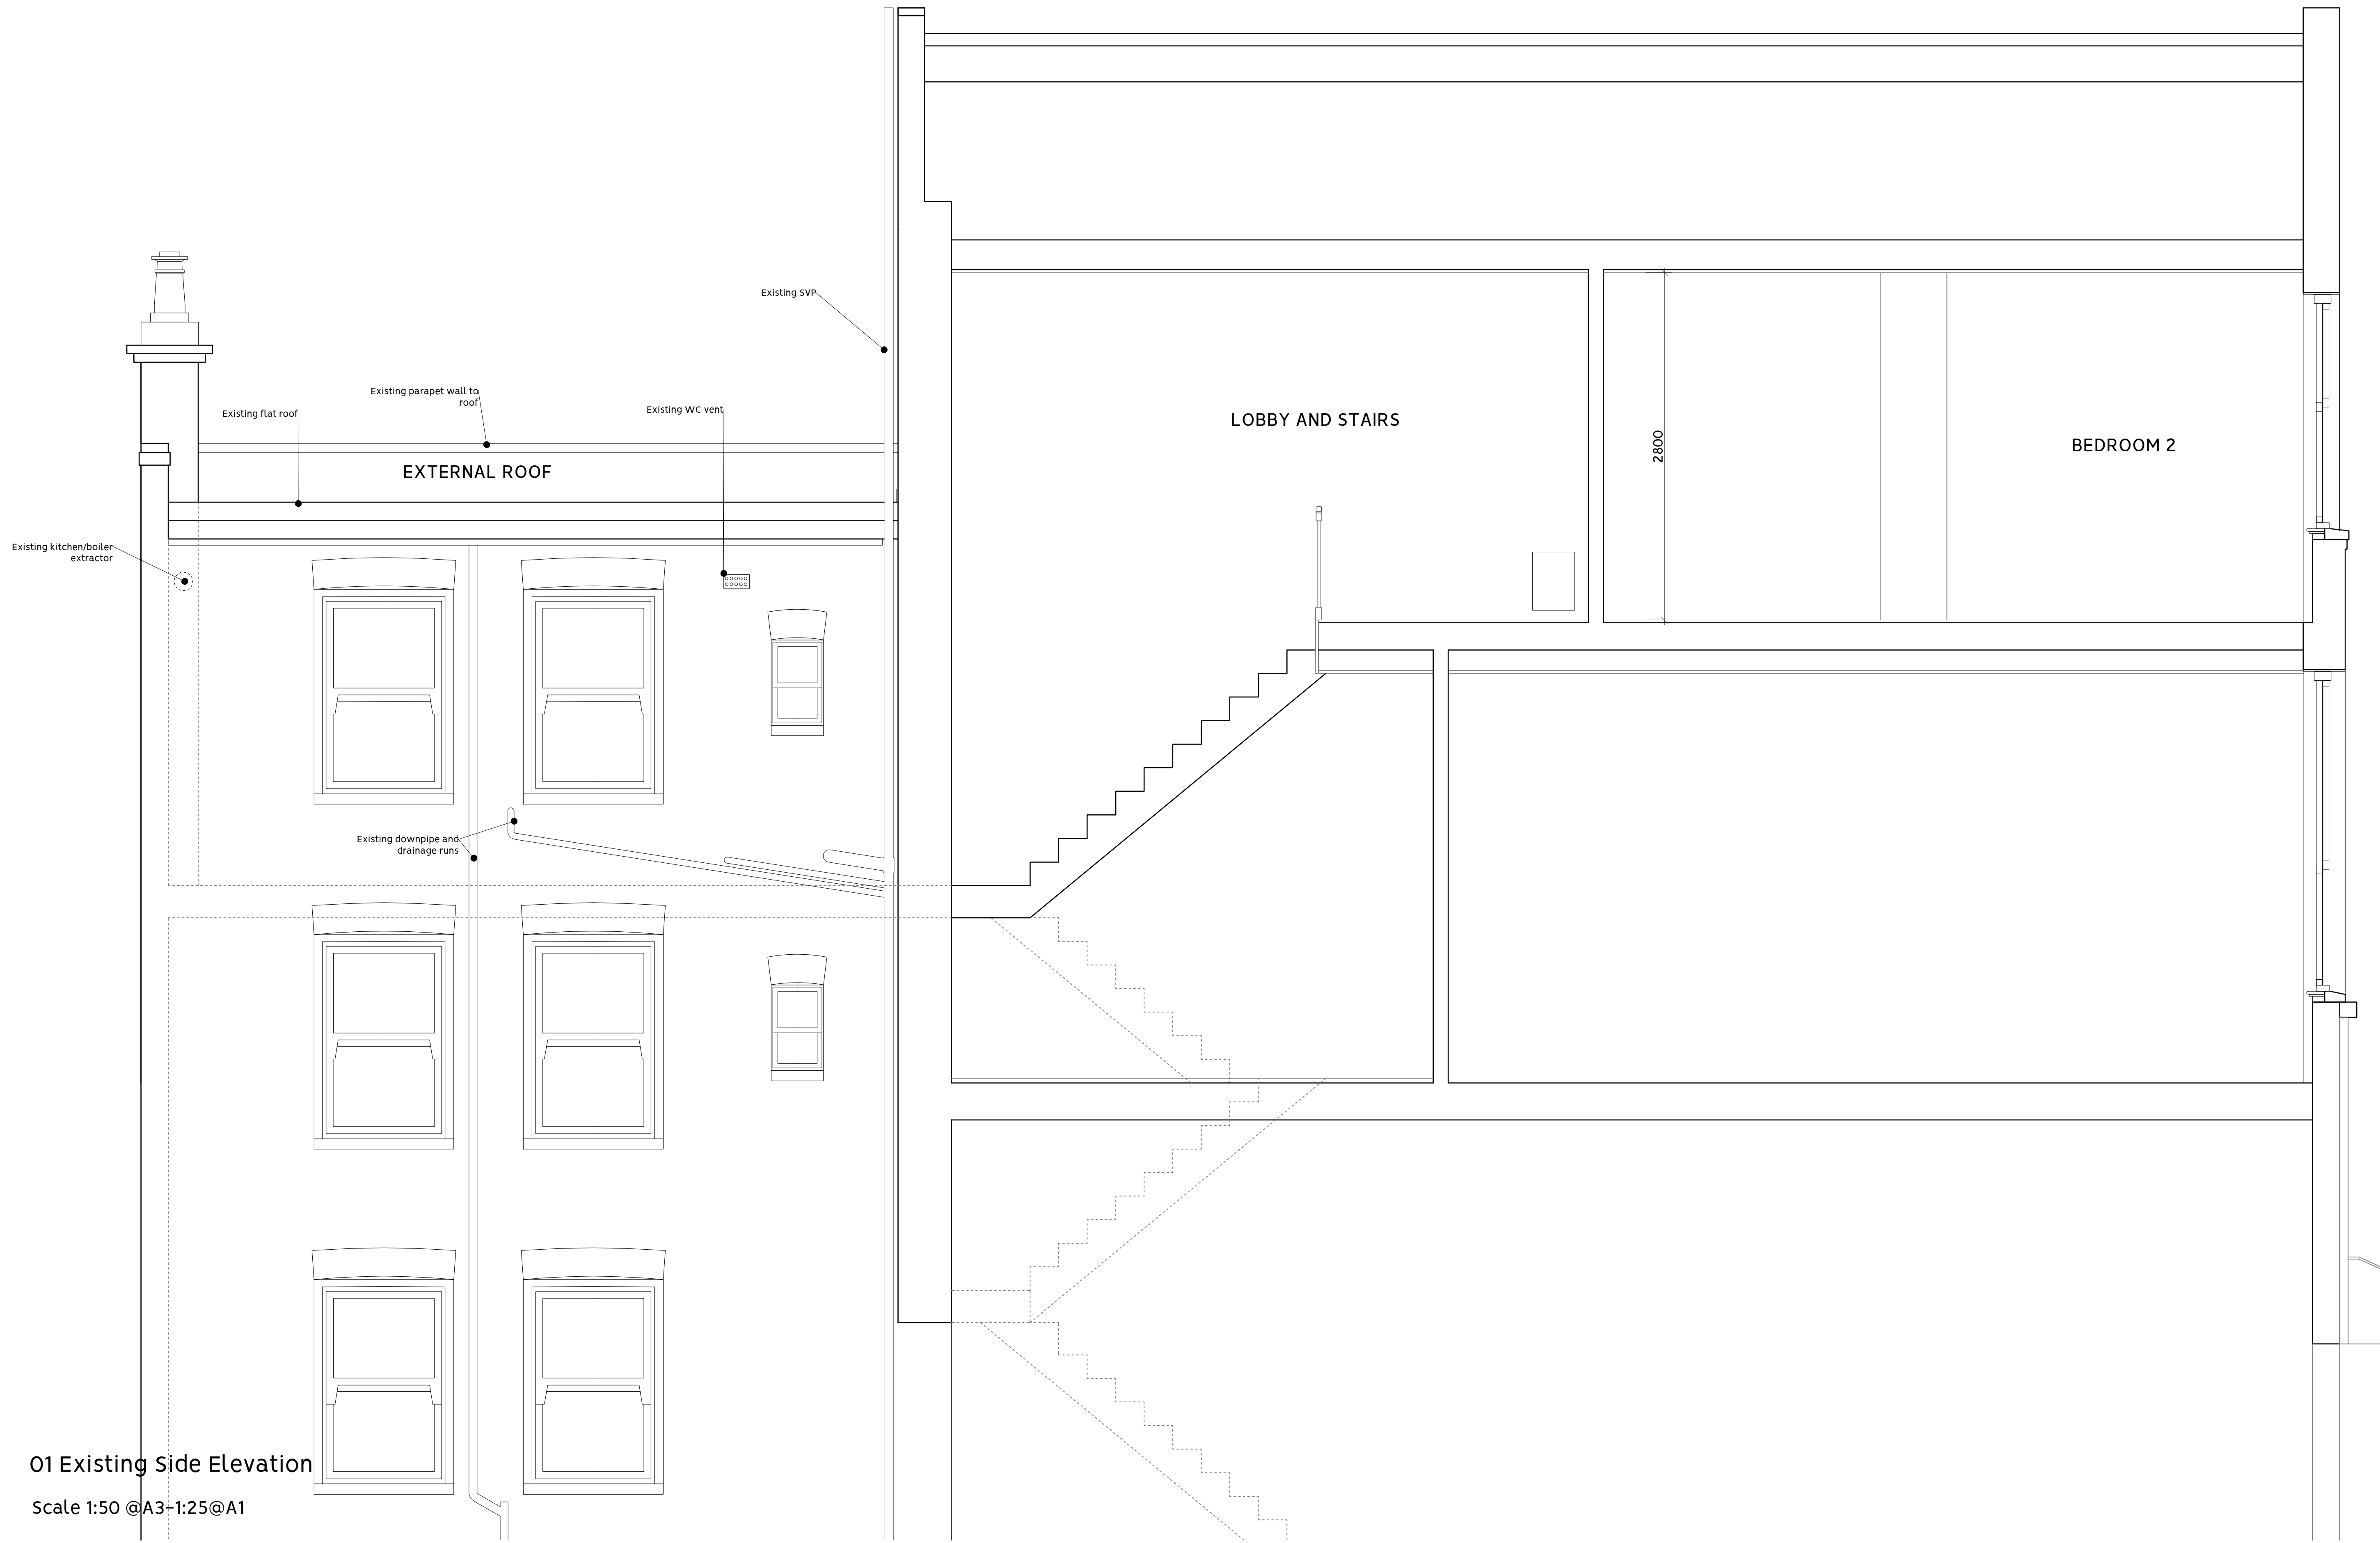


01 Existing Side Elevation

Scale 1:50 @A3-1:25@A1

00	DD.MM.YY	DRAFT	--	AB	PS
Rev	Date	Status	Description	Drawn	Approved

1. This drawing remains copyright of SABBADIN CORTI Ltd and may not be reproduced or copied without consent in writing.  
2. Do not scale drawing use figured dimensions only. Drawing errors and omissions to be reported to the architect.  
3. All dimensions to be checked on site by the contractor and such dimensions to be their responsibility.  
4. Read in conjunction with all relevant structural and mechanical & electrical engineers drawings.  
5. All work must comply with relevant British Standards and Building Regulations requirements.



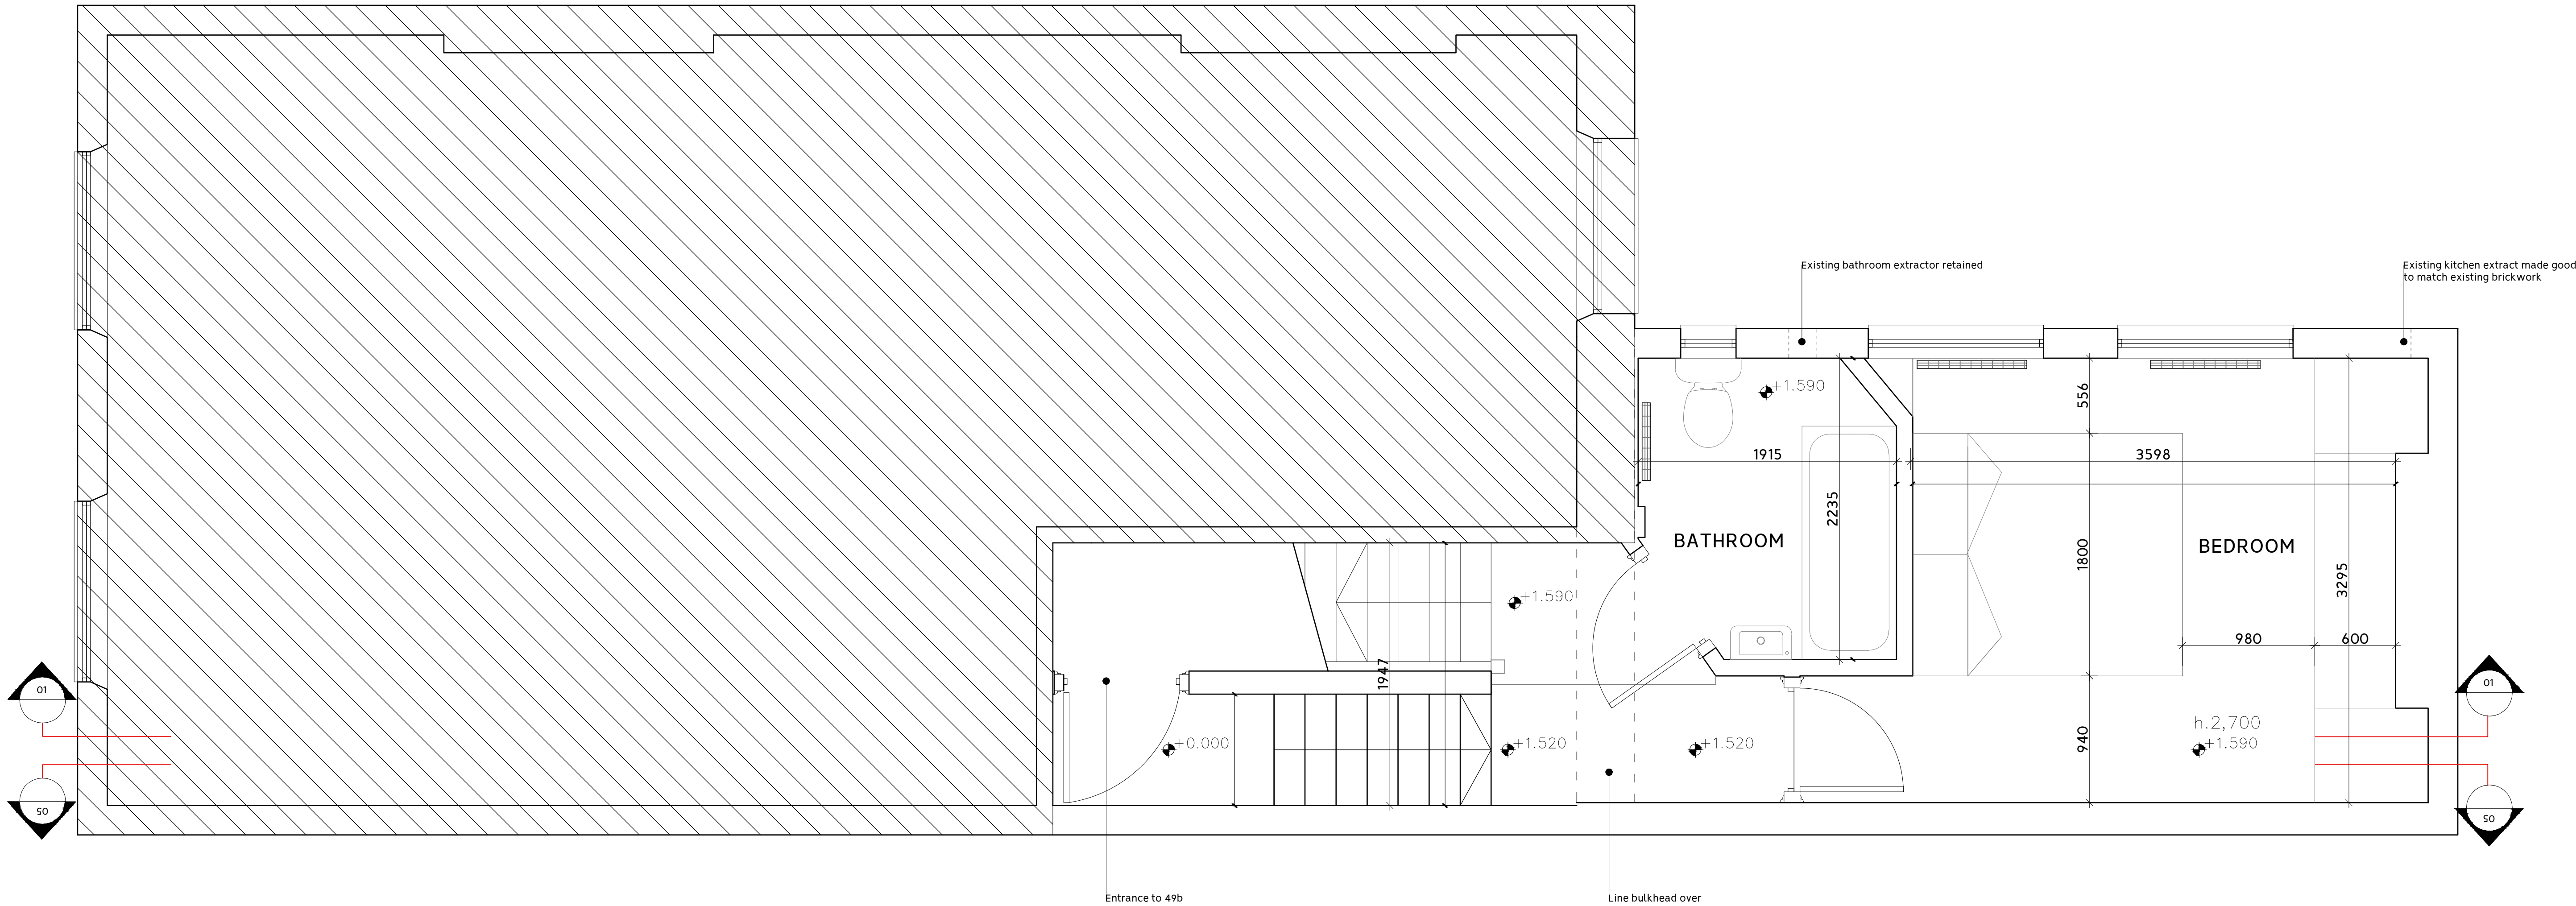


01 Proposed Lower Level Plan

Scale 1:50 @A3-1:25@A1

Sabbadin  
Corti.

SABBADIN CORTI Ltd  
info@sabbadincorti.com  
sabbadincorti.com


Stage  
--

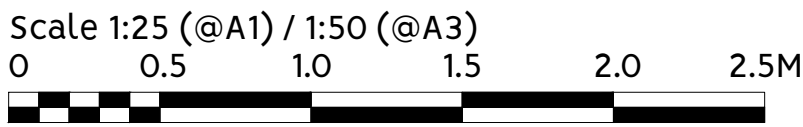

Project	Project number
49b England's Lane NW3 4YD	<b>086</b>
Drawing name	Drawing No.
<b>Proposed Lower Level Plan</b>	<b>A(02)101</b>

00	DD.MM.YY	DRAFT	--	AB	PS
Rev	Date	Status	Description	Drawn	Approved

1. This drawing remains copyright of SABBADIN CORTI Ltd and may not be reproduced or copied without consent in writing.
2. Do not scale drawing use figured dimensions only. Drawing errors and omissions to be reported to the architect.
3. All dimensions to be checked on site by the contractor and such dimensions to be their responsibility.
4. Read in conjunction with all relevant structural and mechanical & electrical engineers drawings.
5. All work must comply with relevant British Standards and Building Regulations requirements.

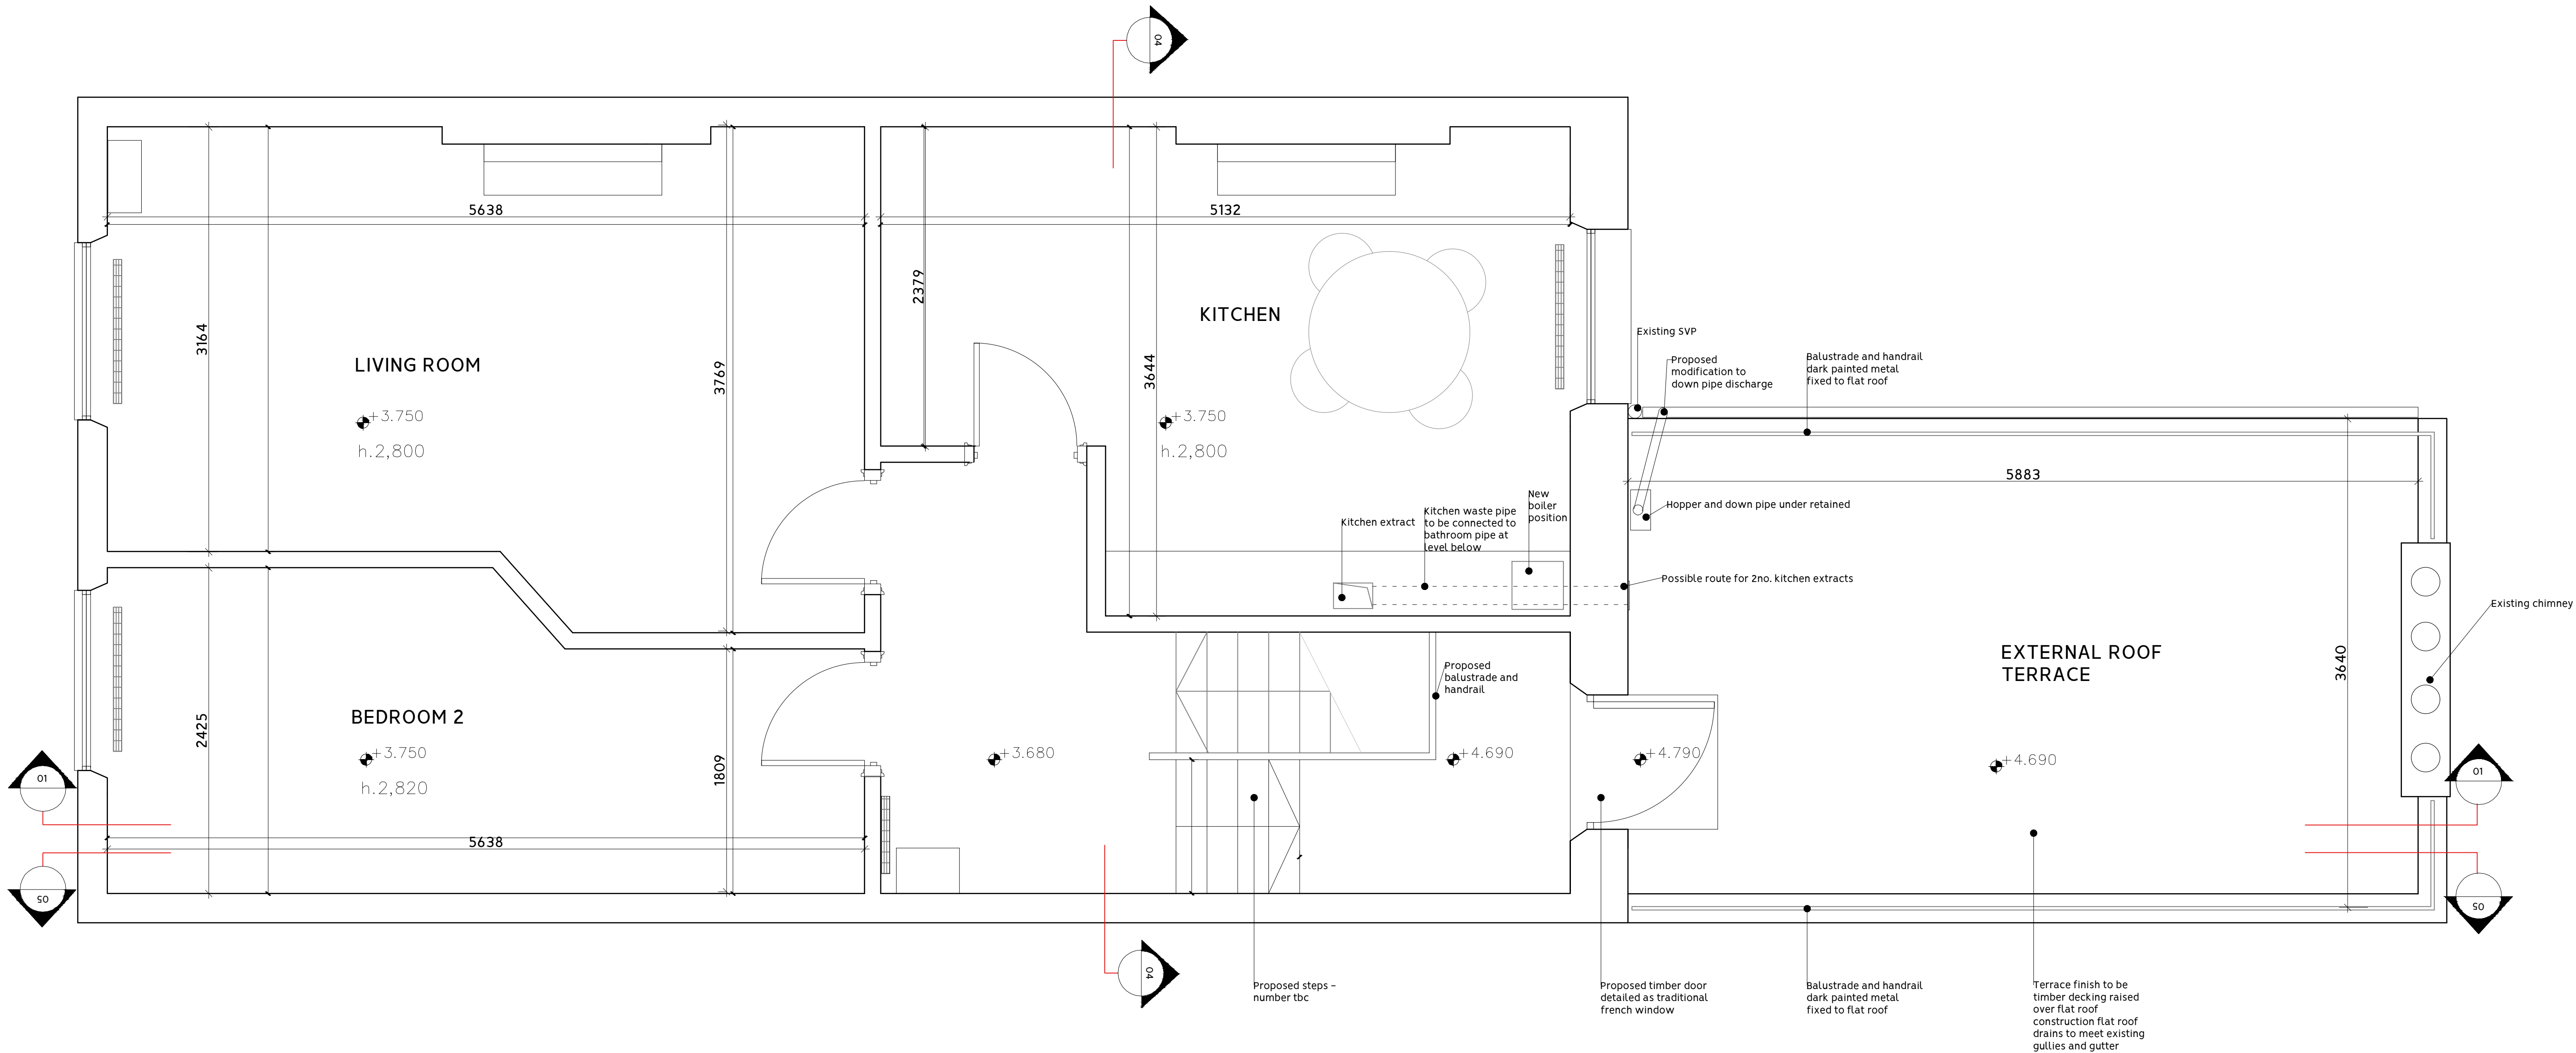

01 Proposed Upper Level Plan


Scale 1:50 @A3-1:25@A1

Sabbadin  
Corti.

SABBADIN CORTI Ltd  
info@sabbadincorti.com  
sabbadincorti.com

Stage

--

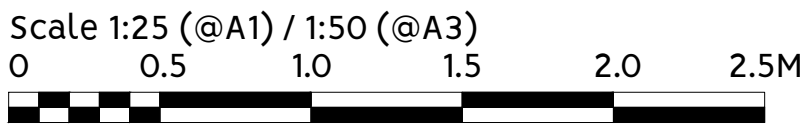

Project

49b England's Lane  
NW3 4YD

Project number

086

Drawing name


Proposed  
Upper Level Plan

Drawing No.

A(02)102

Rev	Date	Status	Description	Drawn	Approved
00	DD.MM.YY	DRAFT	--	AB	PS

1. This drawing remains copyright of SABBADIN CORTI Ltd and may not be reproduced or copied without consent in writing.
2. Do not scale drawing use figured dimensions only. Drawing errors and omissions to be reported to the architect.
3. All dimensions to be checked on site by the contractor and such dimensions to be their responsibility.
4. Read in conjunction with all relevant structural and mechanical & electrical engineers drawings.
5. All work must comply with relevant British Standards and Building Regulations requirements.

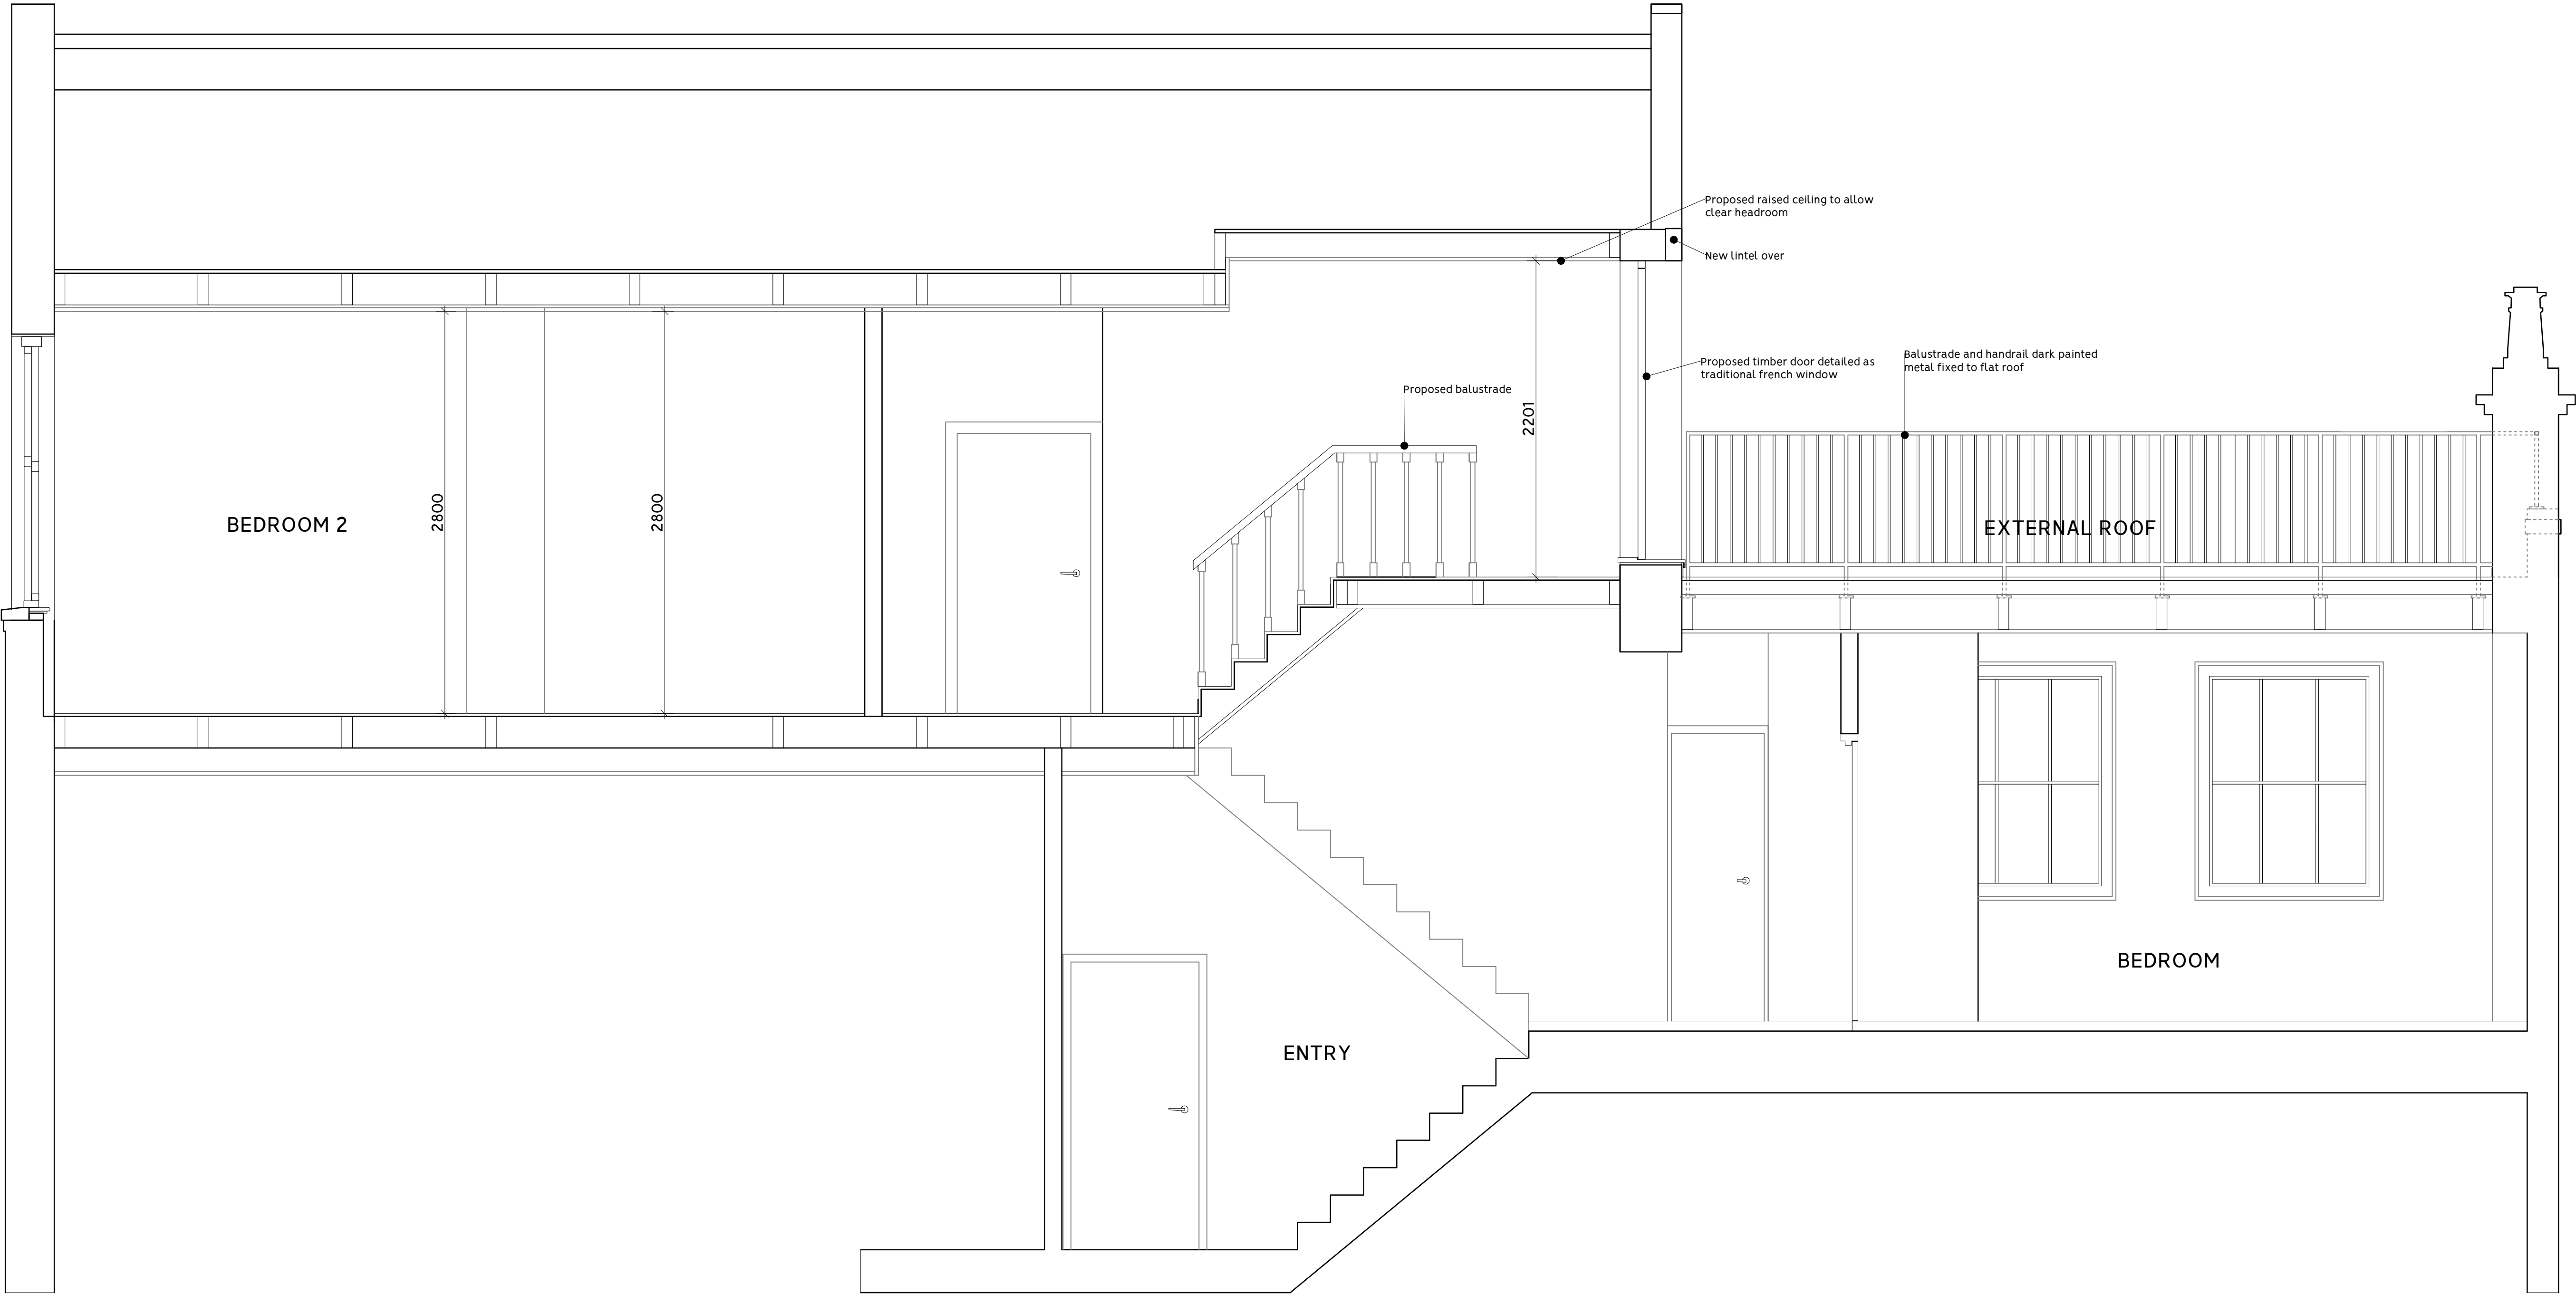


01 Proposed Section 01

Scale 1:50 @A3-1:25@A1

Sabbadin  
Corti.


SABBADIN CORTI Ltd  
info@sabbadincorti.com  
sabbadincorti.com

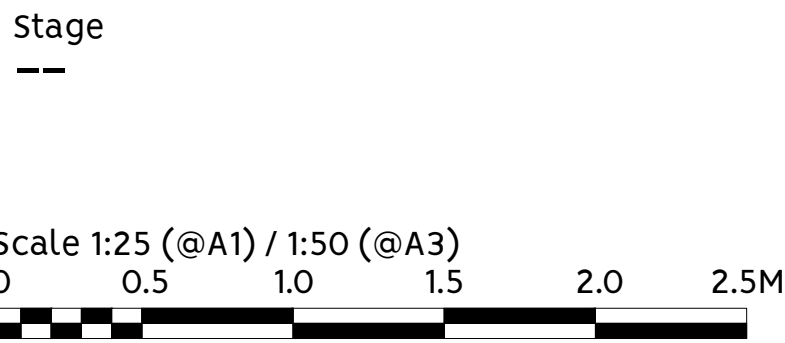

Project	Project number
49b England's Lane NW3 4YD	086
Drawing name	Drawing No.
Proposed Section 01	A(03)001

00	DD.MM.YY	DRAFT	--	AB	PS
Rev	Date	Status	Description	Drawn	Approved

1. This drawing remains copyright of SABBADIN CORTI Ltd and may not be reproduced or copied without consent in writing.
2. Do not scale drawing use figured dimensions only. Drawing errors and omissions to be reported to the architect.
3. All dimensions to be checked on site by the contractor and such dimensions to be their responsibility.
4. Read in conjunction with all relevant structural and mechanical & electrical engineers drawings.
5. All work must comply with relevant British Standards and Building Regulations requirements.

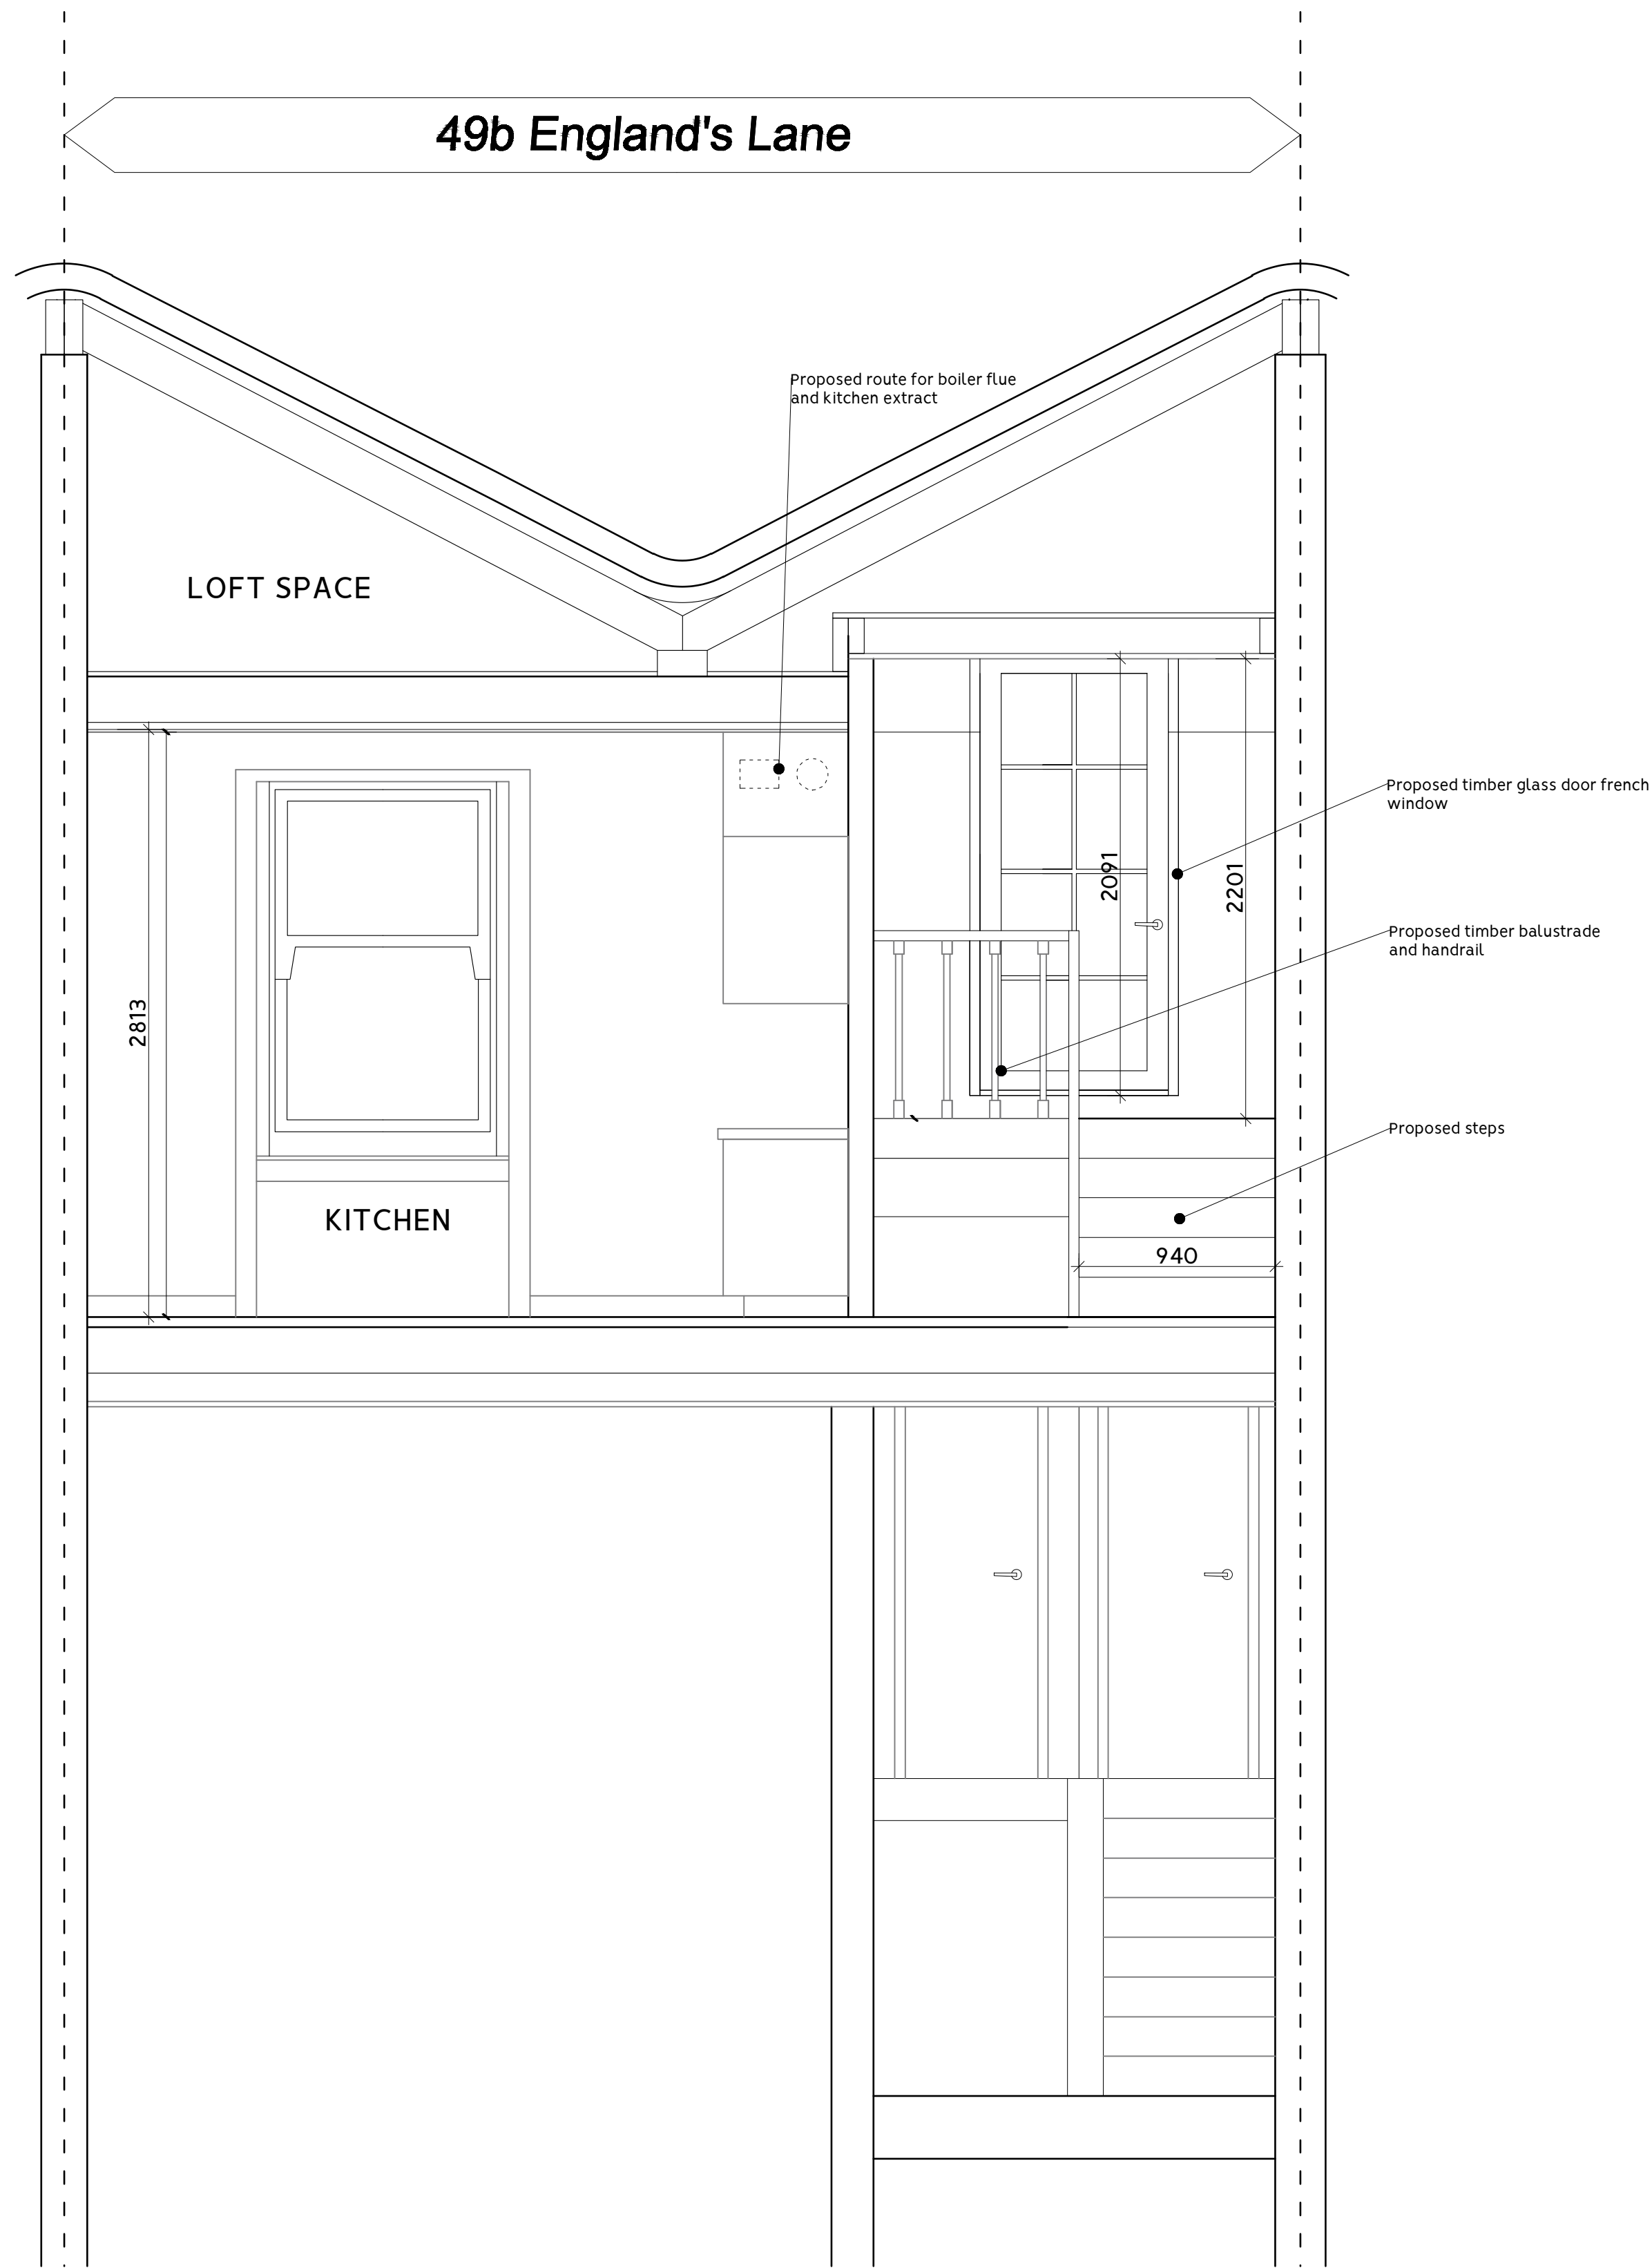


01 Proposed Section 04

Scale 1:50 @A3-1:25@A1

Sabbadin  
Corti.

SABBADIN CORTI Ltd  
info@sabbadincorti.com  
sabbadincorti.com

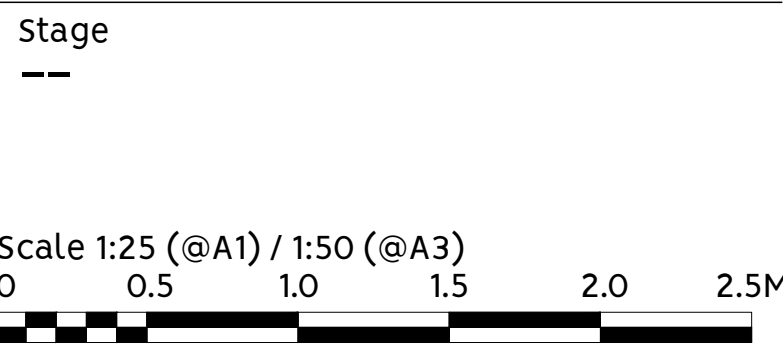

Project  
49b England's Lane  
NW3 4YD


Project number  
086

Drawing name  
Proposed  
Section 04

Drawing No.  
A(03)002

Revision History					
00	DD.MM.YY	DRAFT	--	AB	PS
Rev	Date	Status	Description	Drawn	Approved

1. This drawing remains copyright of SABBADIN CORTI Ltd and may not be reproduced or copied without consent in writing.  
2. Do not scale drawing use figured dimensions only. Drawing errors and omissions to be reported to the architect.  
3. All dimensions to be checked on site by the contractor and such dimensions to be their responsibility.  
4. Read in conjunction with all relevant structural and mechanical & electrical engineers drawings.  
5. All work must comply with relevant British Standards and Building Regulations requirements.

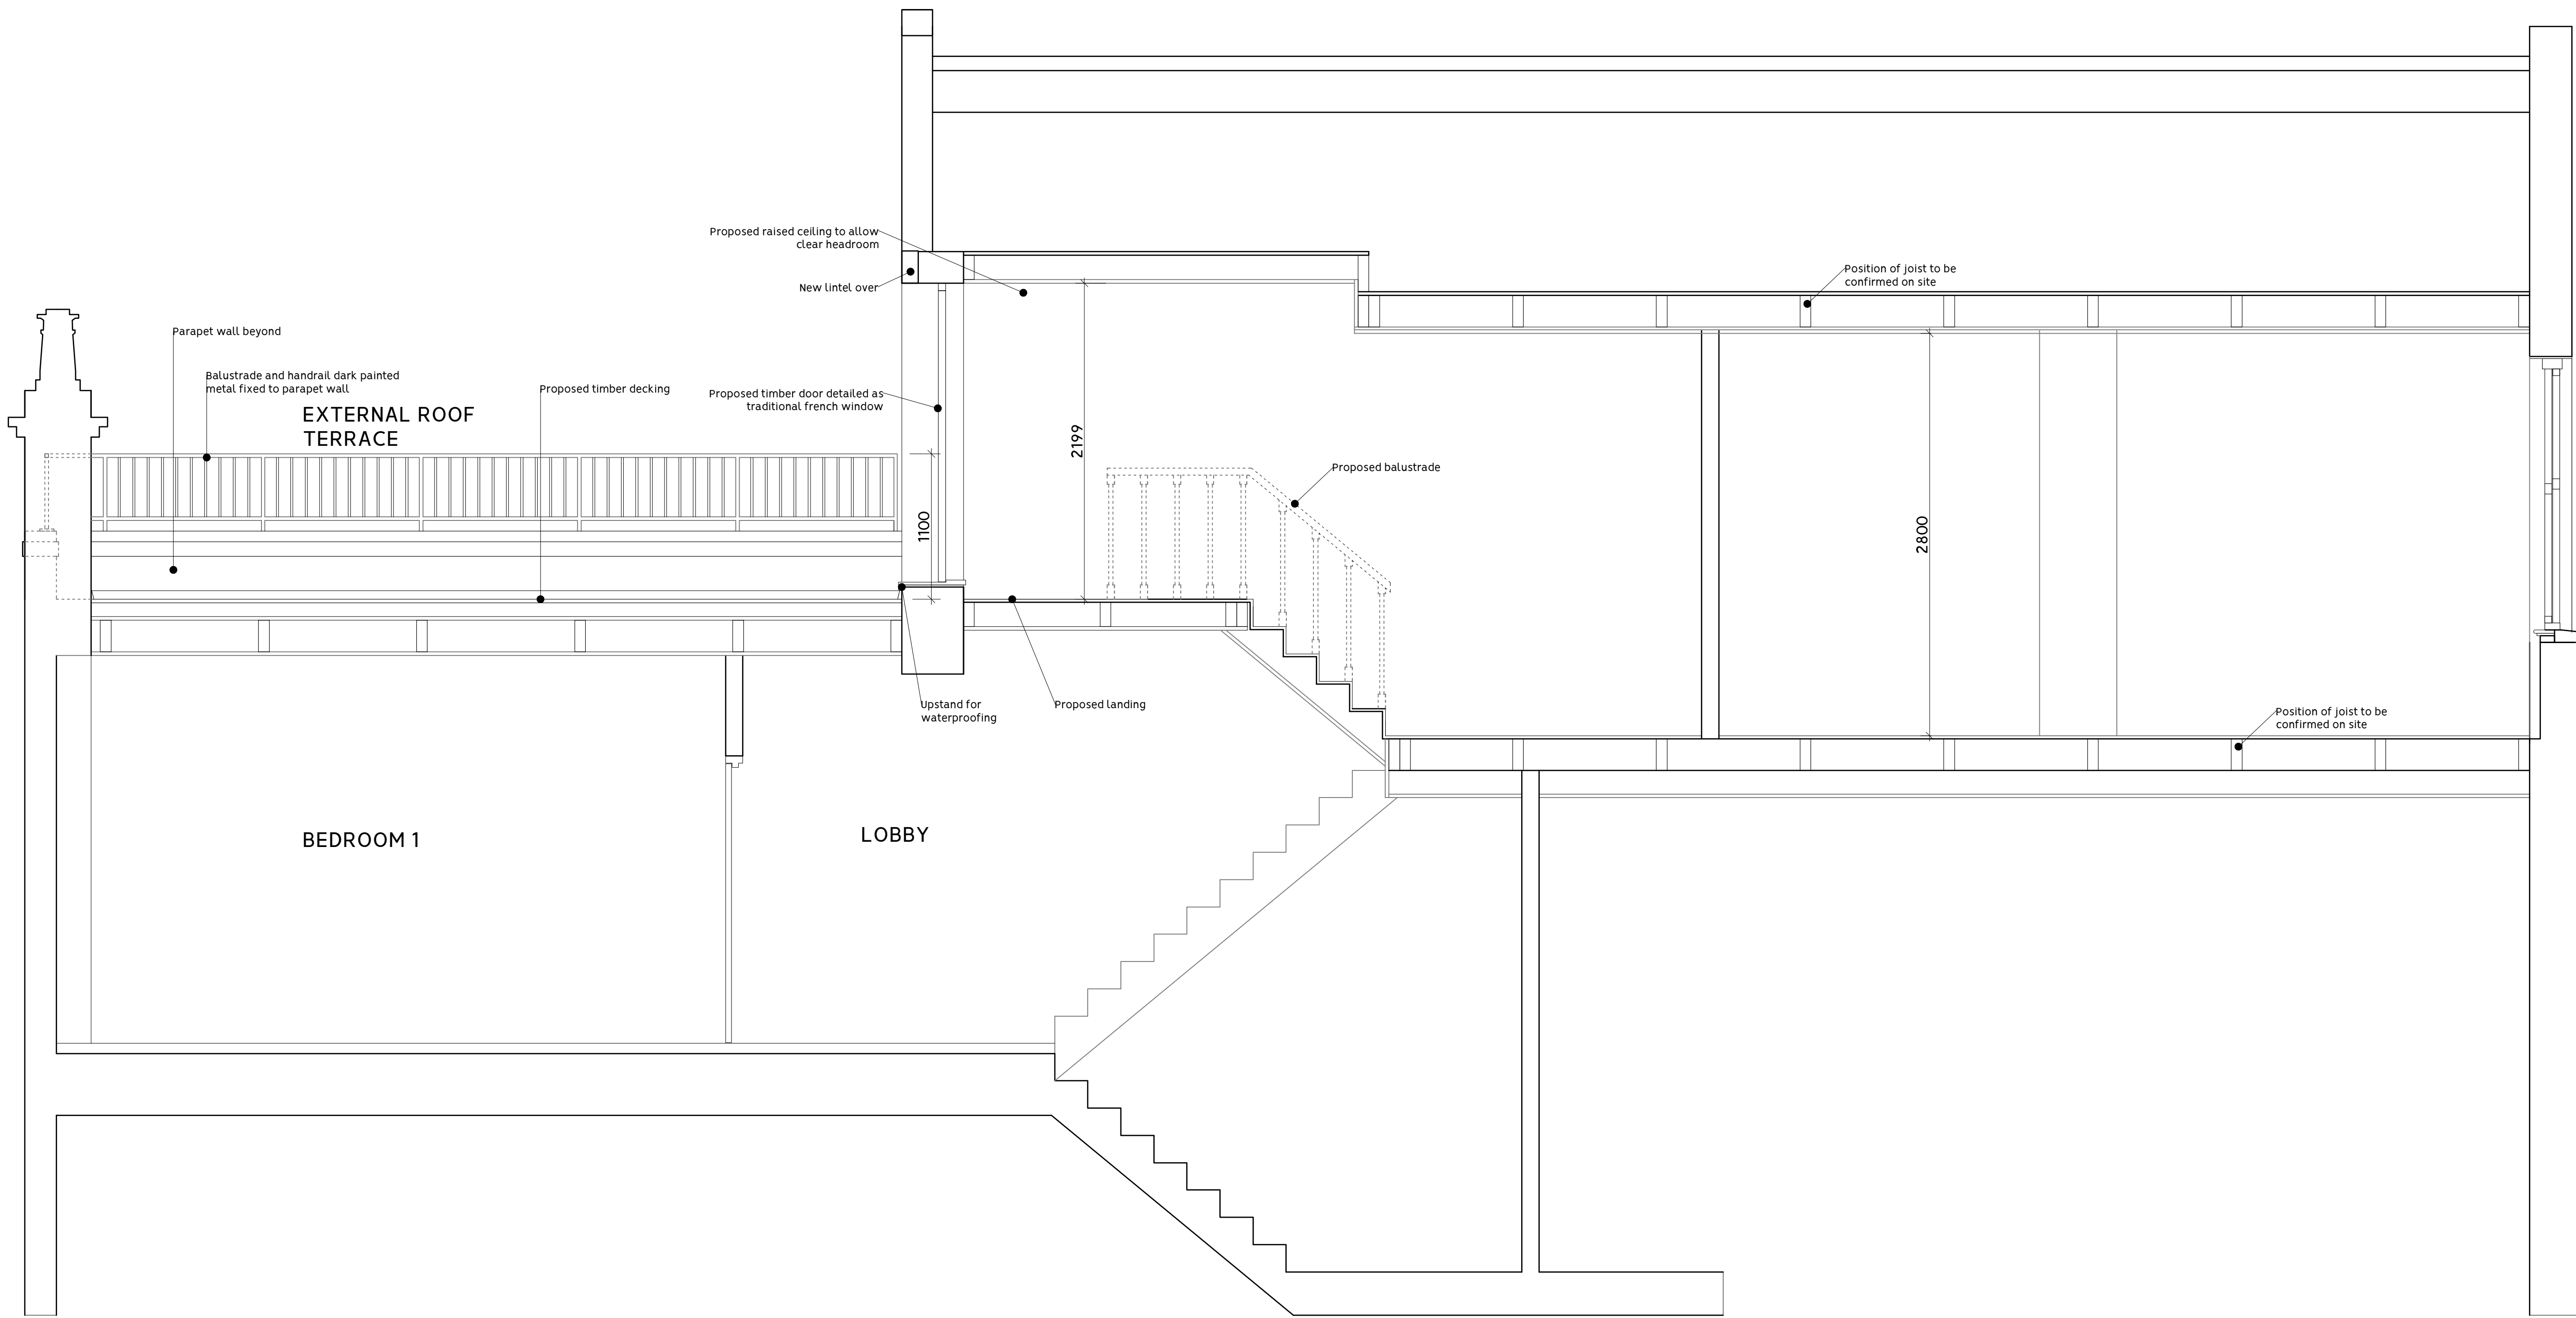

01 Proposed Section 05


Scale 1:50 @A3-1:25@A1

Sabbadin  
Corti.

SABBADIN CORTI Ltd  
info@sabbadincorti.com  
sabbadincorti.com

Stage

--

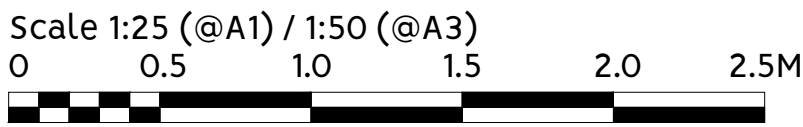

Project

49b England's Lane  
NW3 4YD

Project number

086

Drawing name

Proposed  
Section 05


Drawing No.

A(03)003

00	DD.MM.YY	DRAFT	--	AB	PS
Rev	Date	Status	Description	Drawn	Approved

1. This drawing remains copyright of SABBADIN CORTI Ltd and may not be reproduced or copied without consent in writing.
2. Do not scale drawing use figured dimensions only. Drawing errors and omissions to be reported to the architect.
3. All dimensions to be checked on site by the contractor and such dimensions to be their responsibility.
4. Read in conjunction with all relevant structural and mechanical & electrical engineers drawings.
5. All work must comply with relevant British Standards and Building Regulations requirements.



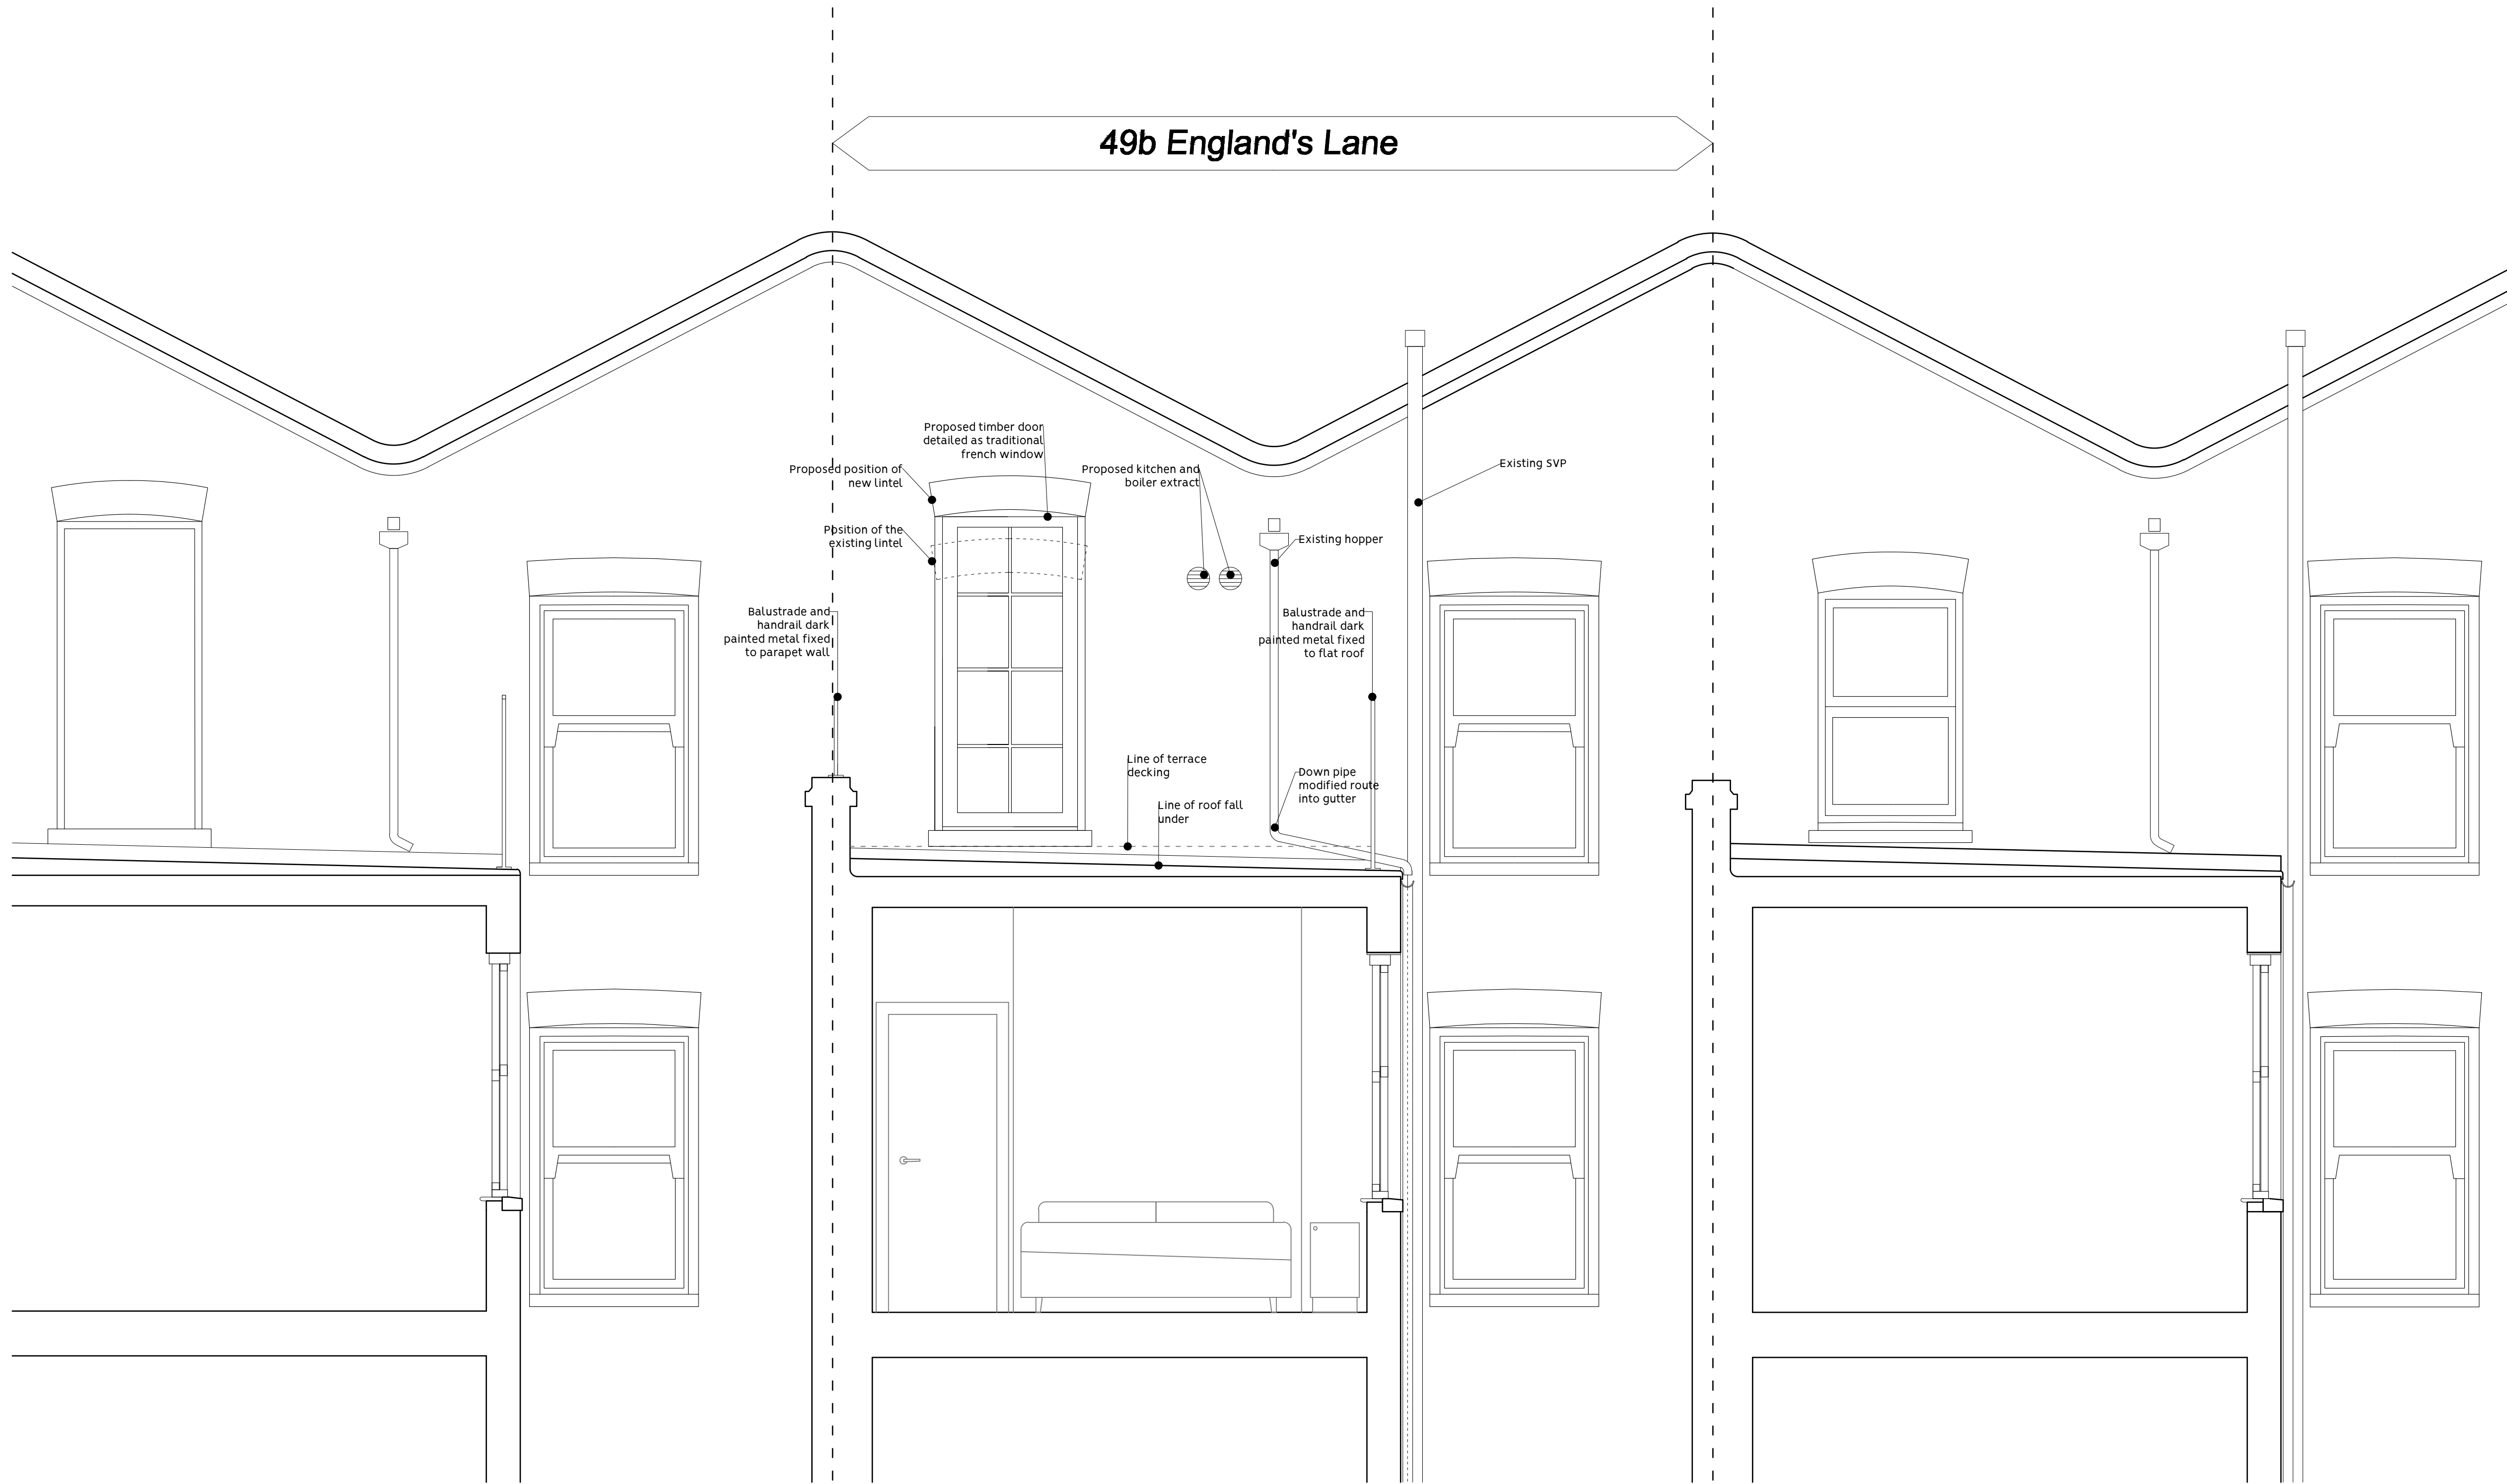

01 Proposed Rear Elevation 01


Scale 1:50 @A3-1:25@A1

Sabbadin  
Corti.

SABBADIN CORTI Ltd  
info@sabbadincorti.com  
sabbadincorti.com

Stage

--

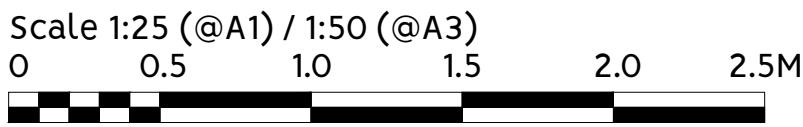

Project

49b England's Lane  
NW3 4YD

Drawing name

Proposed  
Rear Elevation 01

Project number

086

Drawing No.

A(04)001

00

DD.MM.YY

DRAFT

--

AB

PS

Rev

Date


Status

Description

Drawn

Approved

1. This drawing remains copyright of SABBADIN CORTI Ltd and may not be reproduced or copied without consent in writing.  
2. Do not scale drawing use figured dimensions only. Drawing errors and omissions to be reported to the architect.  
3. All dimensions to be checked on site by the contractor and such dimensions to be their responsibility.  
4. Read in conjunction with all relevant structural and mechanical & electrical engineers drawings.  
5. All work must comply with relevant British Standards and Building Regulations requirements.

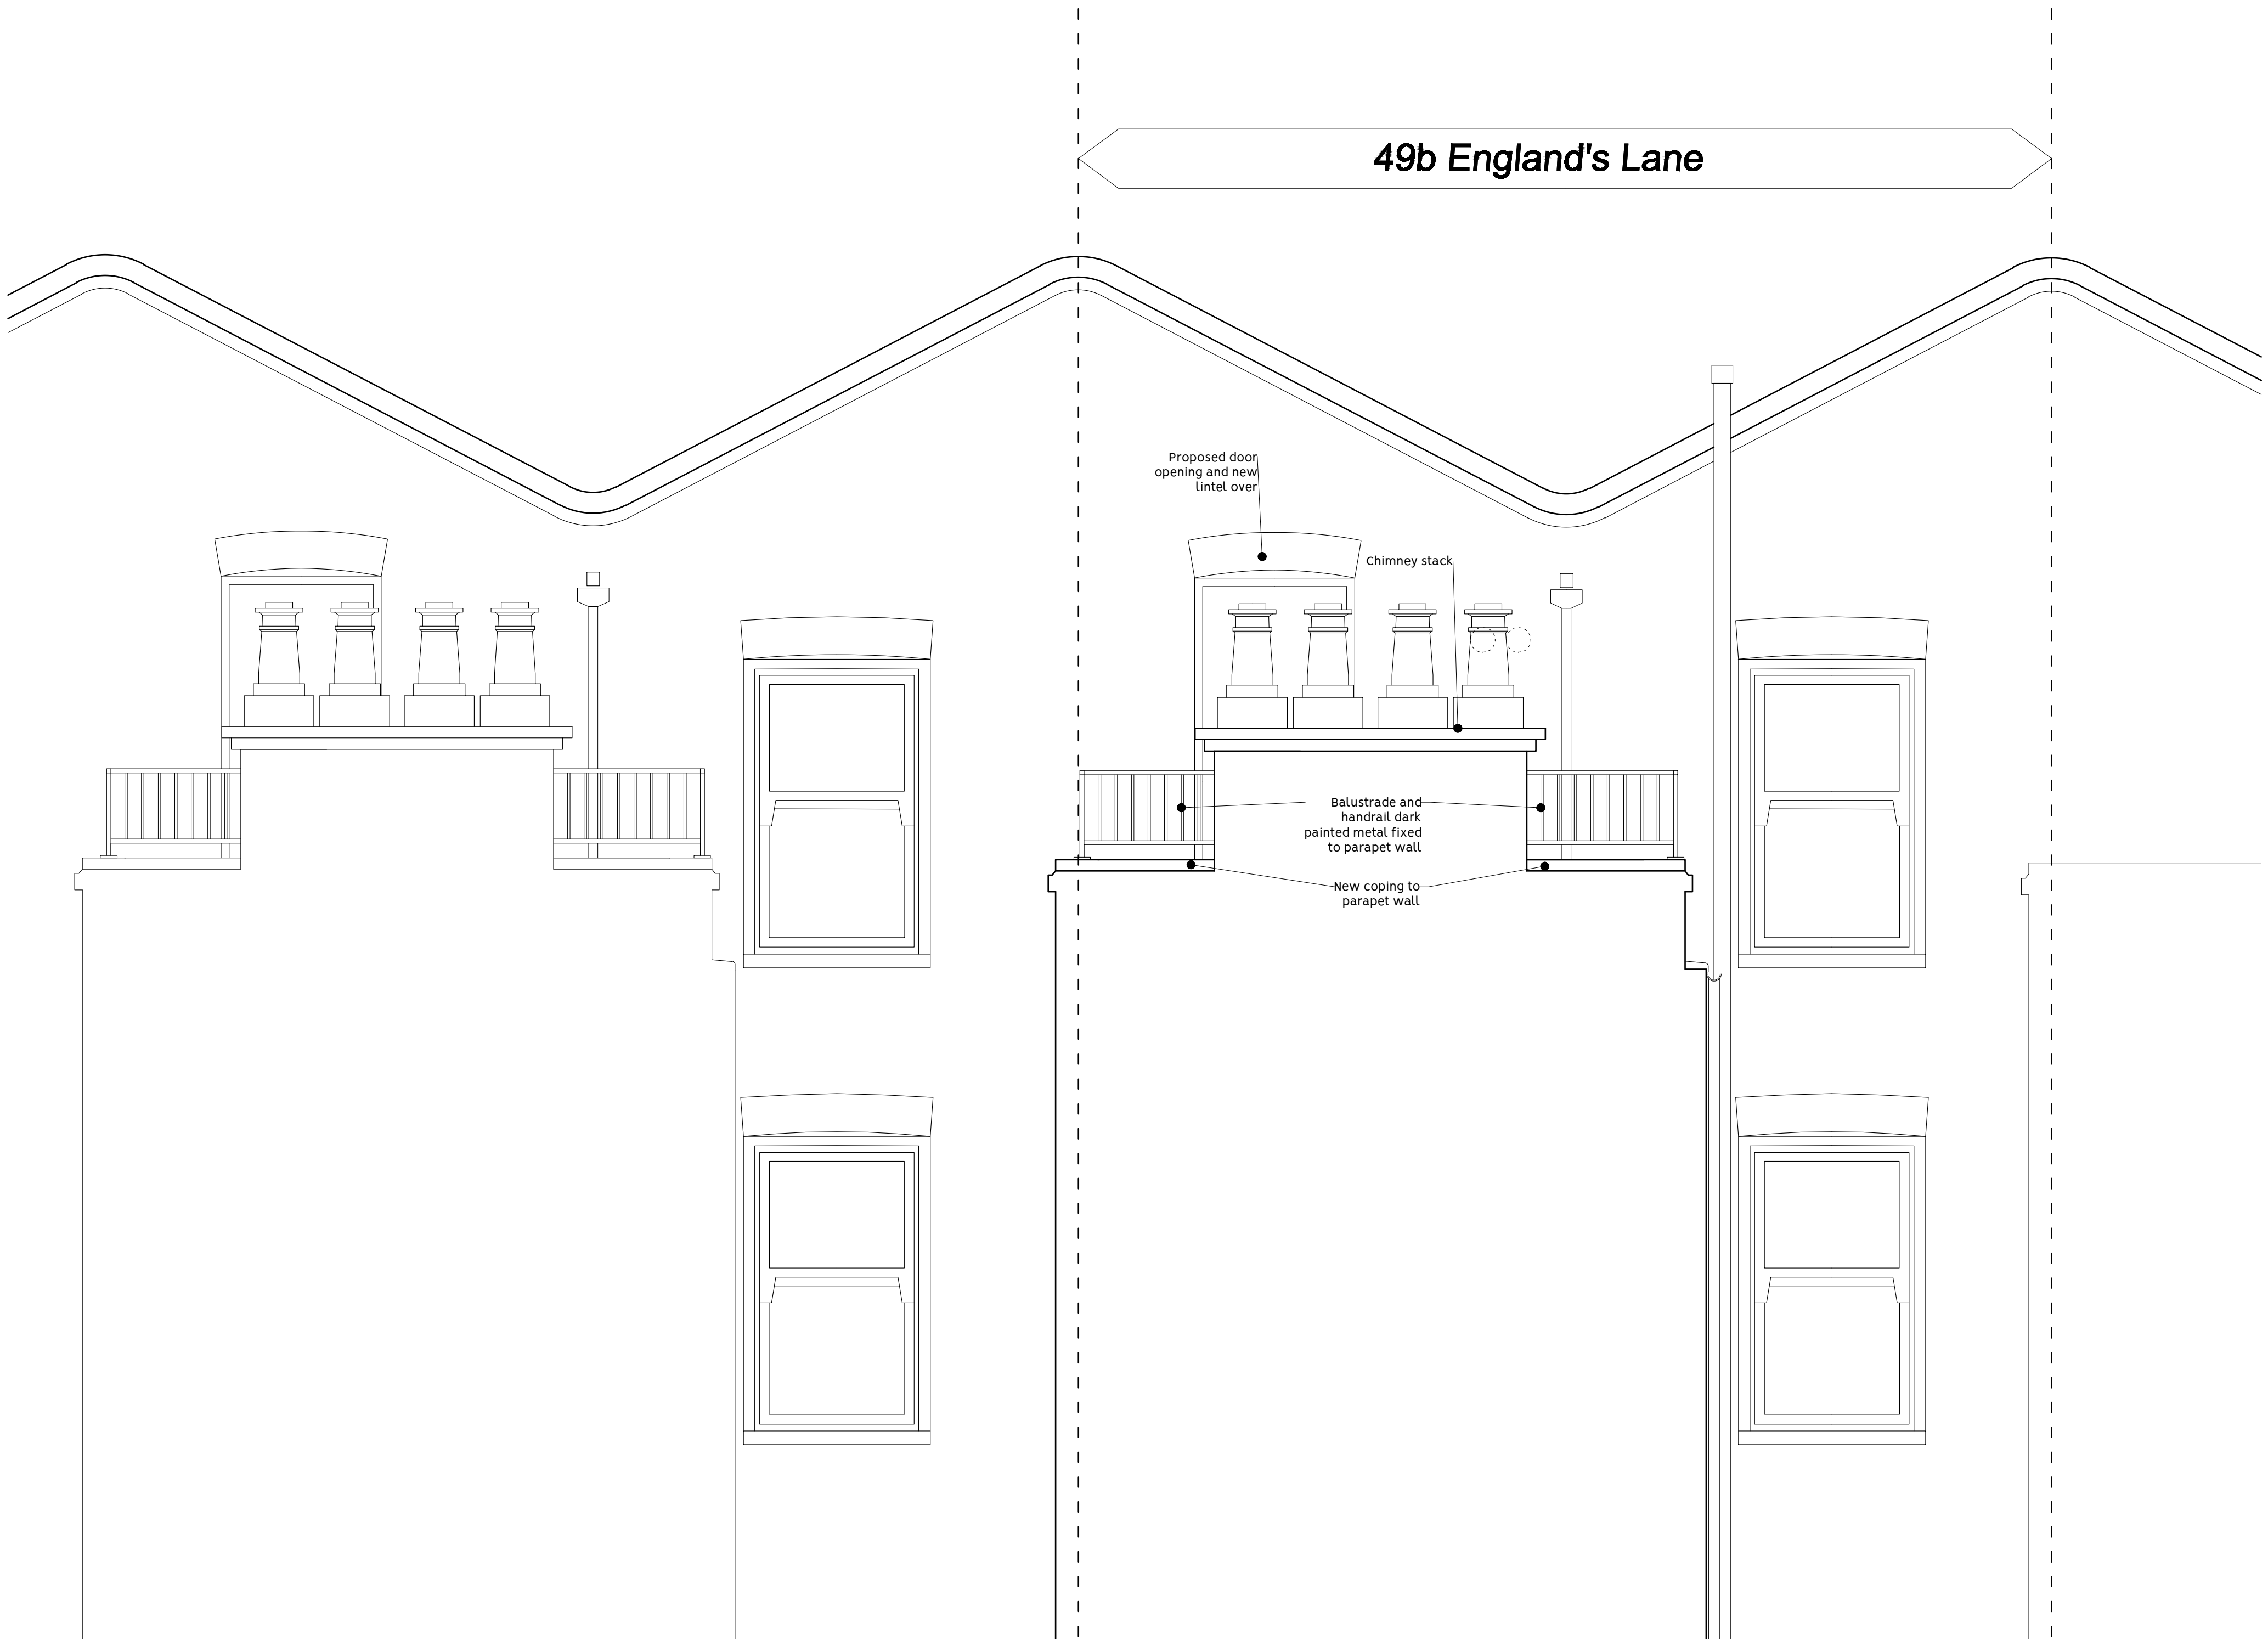


01 Proposed Rear Elevation 02

Scale 1:50 @A3-1:25@A1

00	DD.MM.YY	DRAFT	--	AB	PS
Rev	Date	Status	Description	Drawn	Approved

1. This drawing remains copyright of SABBADIN CORTI Ltd and may not be reproduced or copied without consent in writing.  
2. Do not scale drawing use figured dimensions only. Drawing errors and omissions to be reported to the architect.  
3. All dimensions to be checked on site by the contractor and such dimensions to be their responsibility.  
4. Read in conjunction with all relevant structural and mechanical & electrical engineers drawings.  
5. All work must comply with relevant British Standards and Building Regulations requirements.

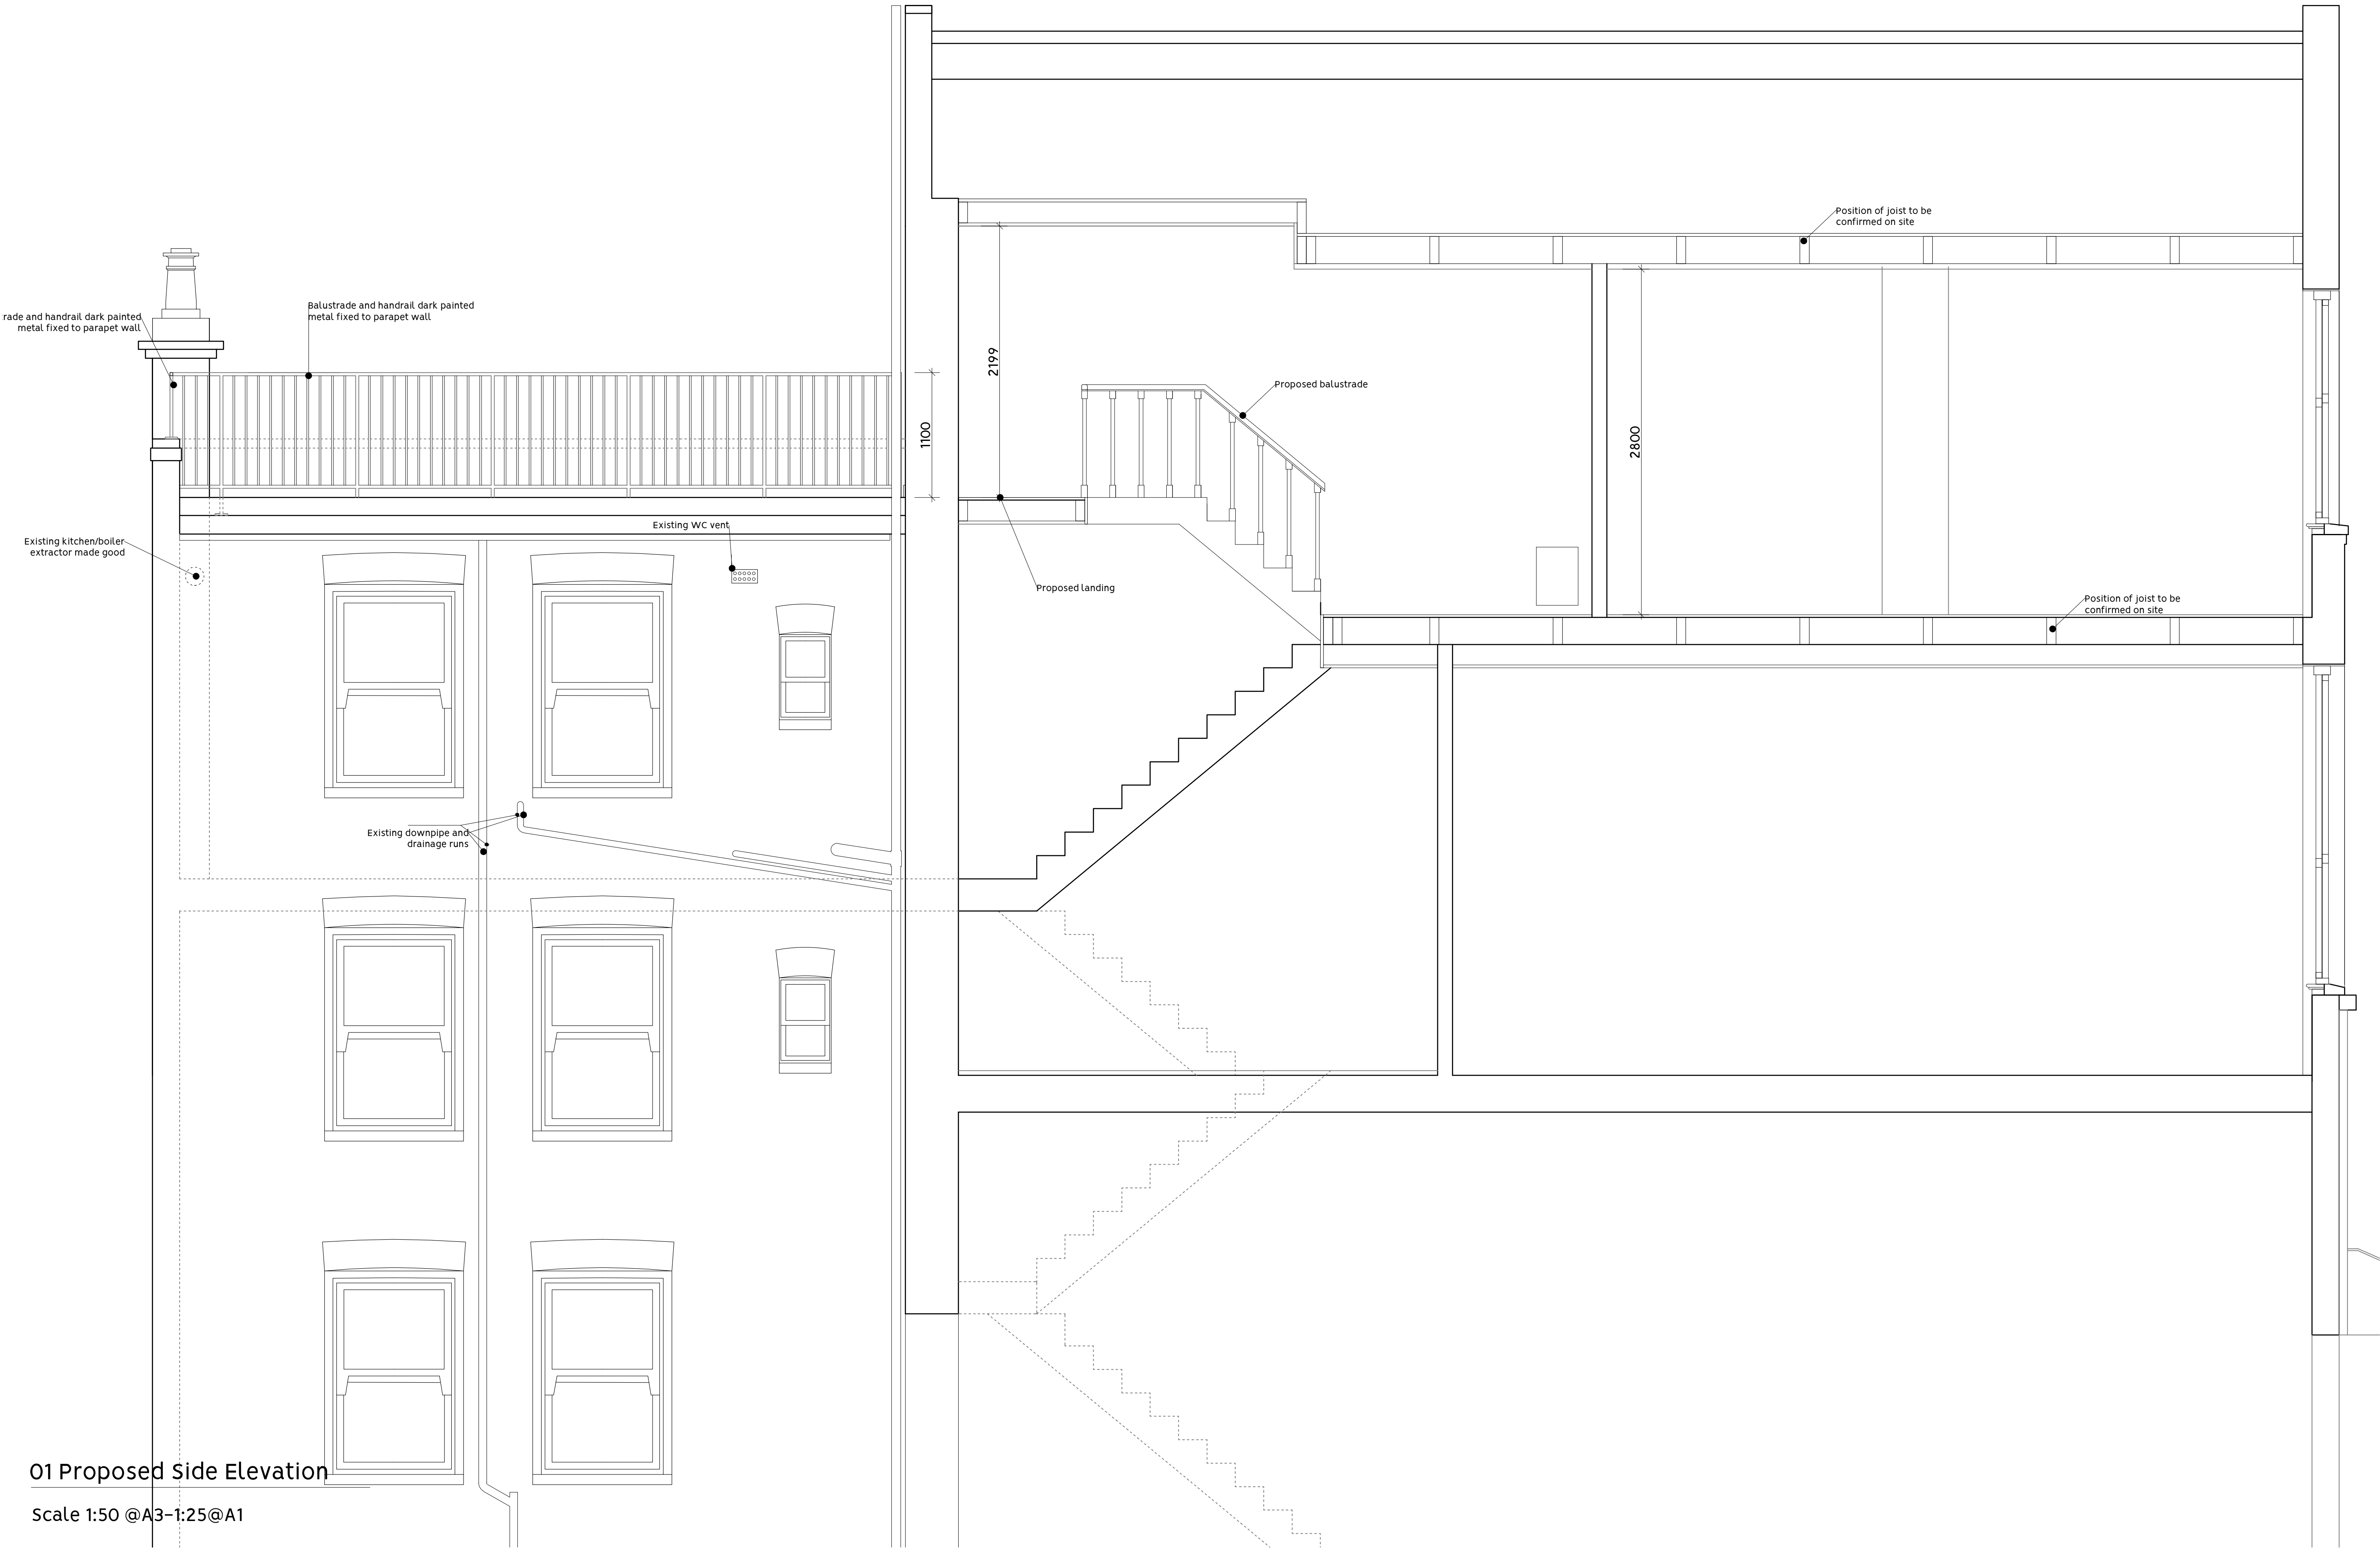

01 Proposed Side Elevation


Scale 1:50 @A3–1:25@A1

Sabbadin  
Corti.

SABBADIN CORTI Ltd  
info@sabbadincorti.com  
sabbadincorti.com

Stage

--

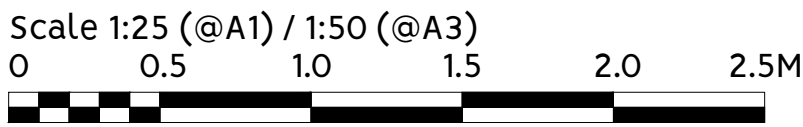

Project

49b England's Lane  
NW3 4YD

Drawing name

Proposed  
Side Elevation

Project number

086

Drawing No.

A(04)003

00	DD.MM.YY	DRAFT	--	AB	PS
Rev	Date	Status	Description	Drawn	Approved

1. This drawing remains copyright of SABBADIN CORTI Ltd and may not be reproduced or copied without consent in writing.
2. Do not scale drawing use figured dimensions only. Drawing errors and omissions to be reported to the architect.
3. All dimensions to be checked on site by the contractor and such dimensions to be their responsibility.
4. Read in conjunction with all relevant structural and mechanical & electrical engineers drawings.
5. All work must comply with relevant British Standards and Building Regulations requirements.