


Notes

© COPYRIGHT

All rights reserved. The copyright in this drawing is retained by H O K H, no license or assignment of any kind has been, or is, granted to any third party whether by provision of copies or originals or otherwise, unless agreed in writing.

DO NOT SCALE FOR CONSTRUCTION

This drawing is to scale as issued & as spesified below. For construction, contractors should verify all dimensions on site before proceeding work.

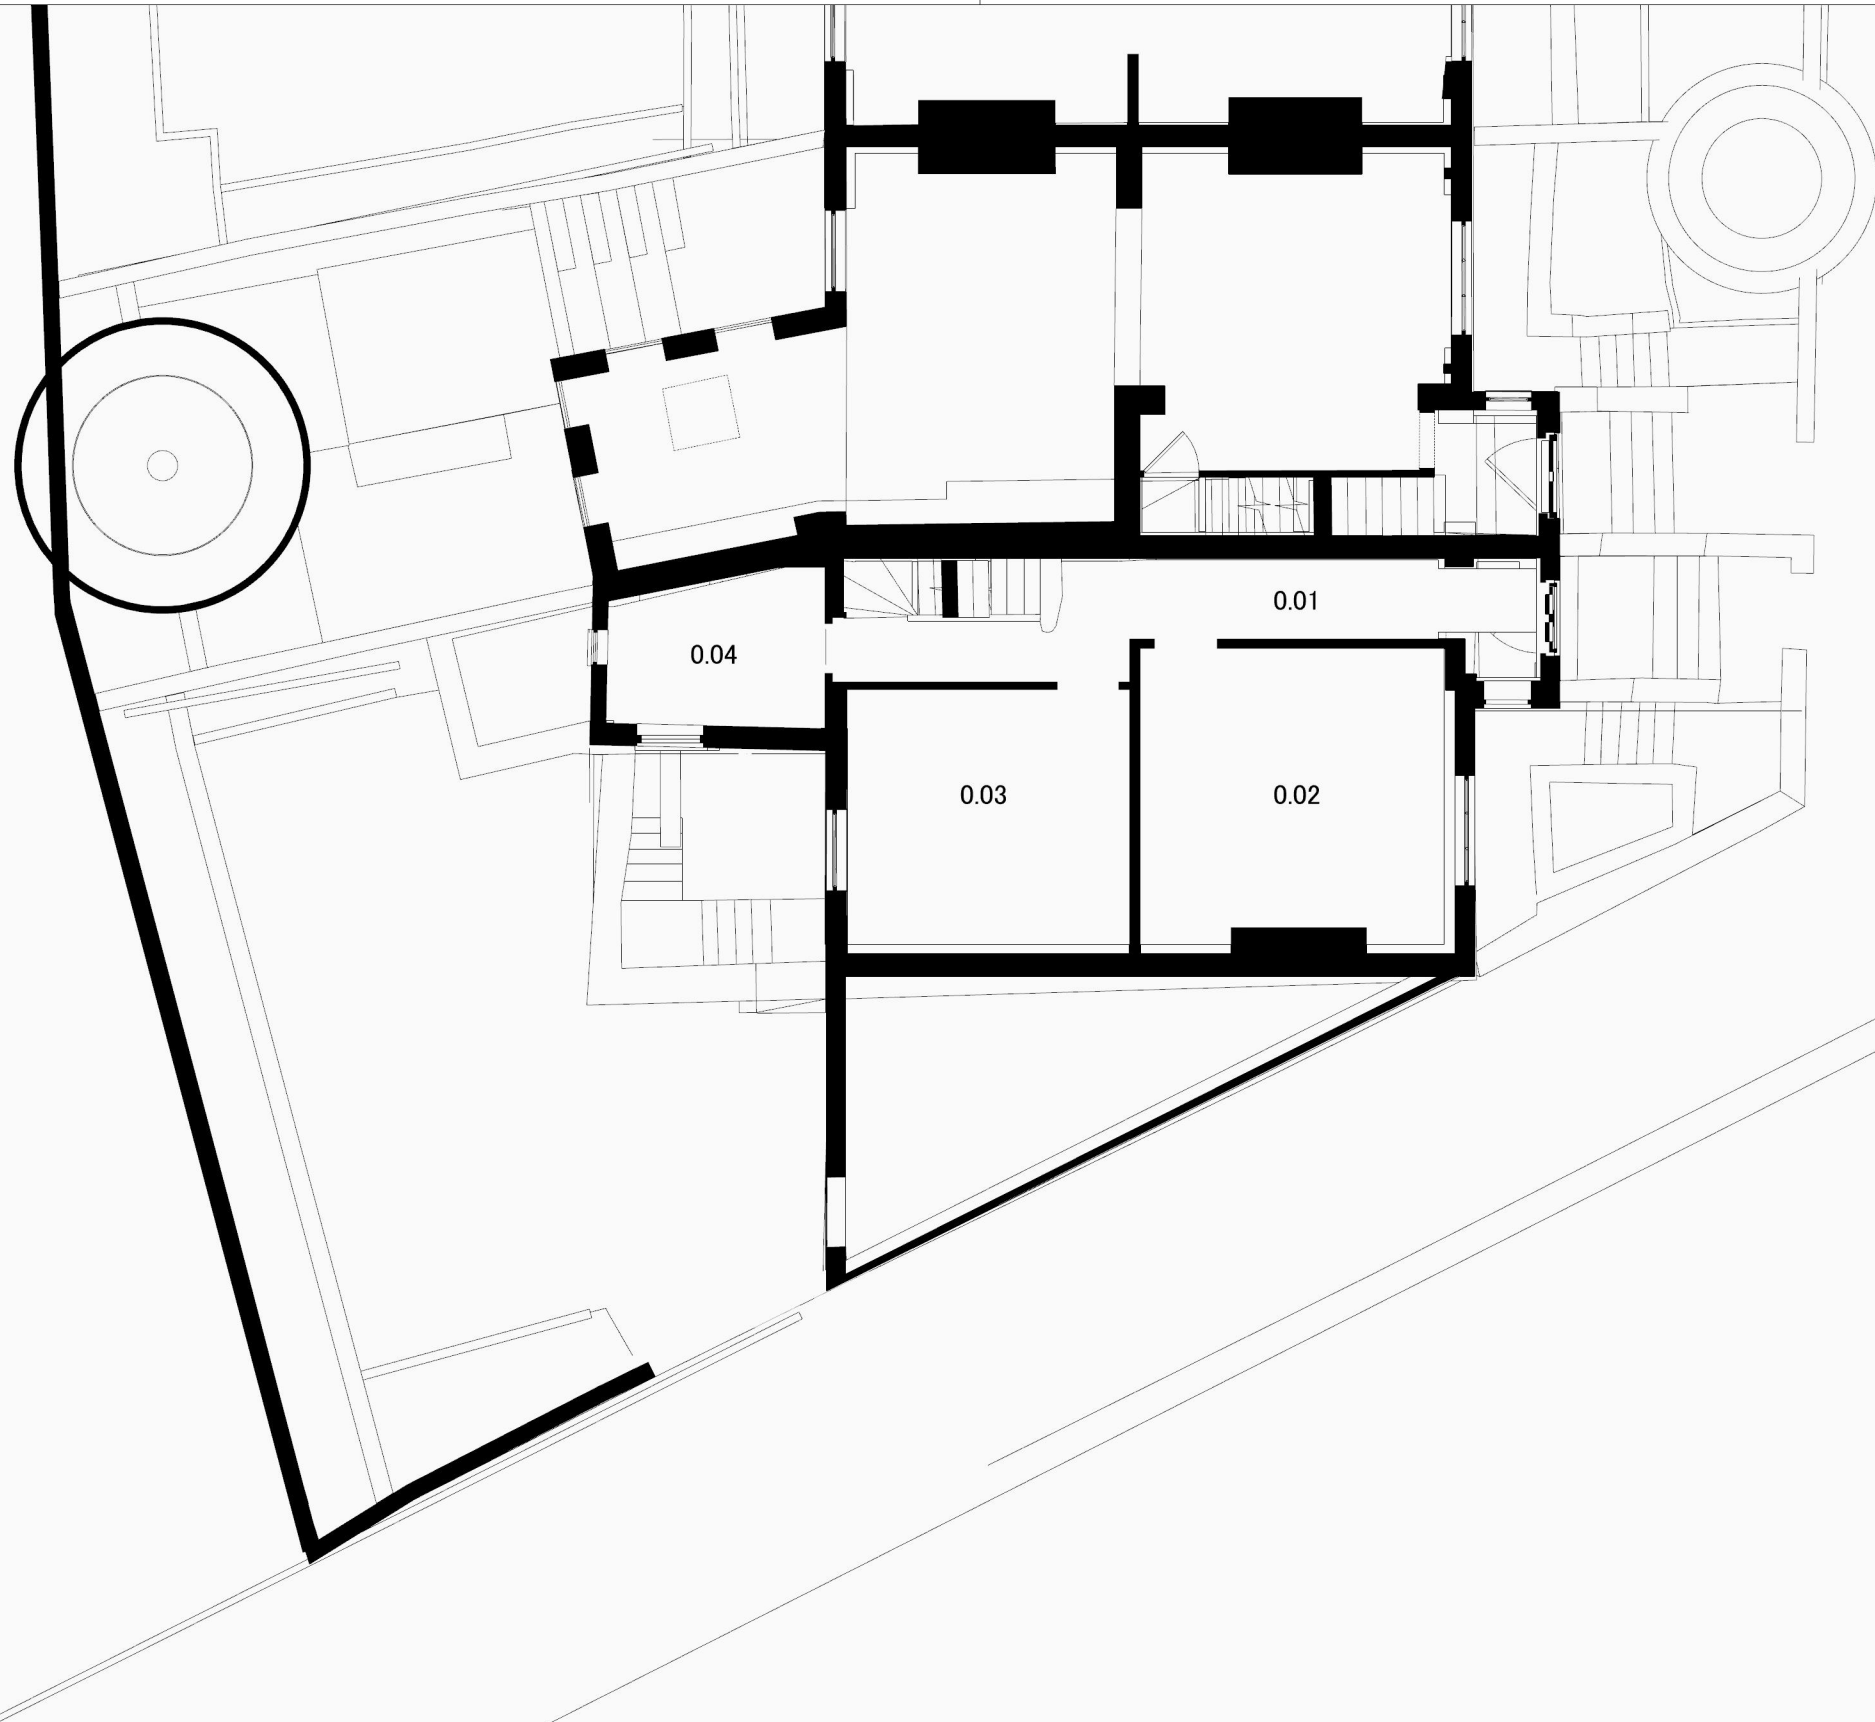

Harry Hawkins Architecture  
**H O K H**  
**h o k h . u k**     [architech@hokh.uk](mailto:architech@hokh.uk)

Issued for  
Planning  
Date Issued  
22/02/2023

Issued by  
HH  
Scale – A3  
1 : 100

Project  
Drawing  
Drawing #  
56 Coity Road  
Existing Ground Floor Plan  
56COR-RA-100

Client  
P.B., H.R.B.,  
D.B., H.B.

Project  
56 Coity Road  
London  
NW5 4RY

Scale 1 : 100

