


Notes

© COPYRIGHT

All rights reserved. The copyright in this drawing is retained by H O K H, no license or assignment of any kind has been, or is, granted to any third party whether by provision of copies or originals or otherwise, unless agreed in writing.

DO NOT SCALE FOR CONSTRUCTION

This drawing is to scale as issued & as specified below. For construction, contractors should verify all dimensions on site before proceeding work.

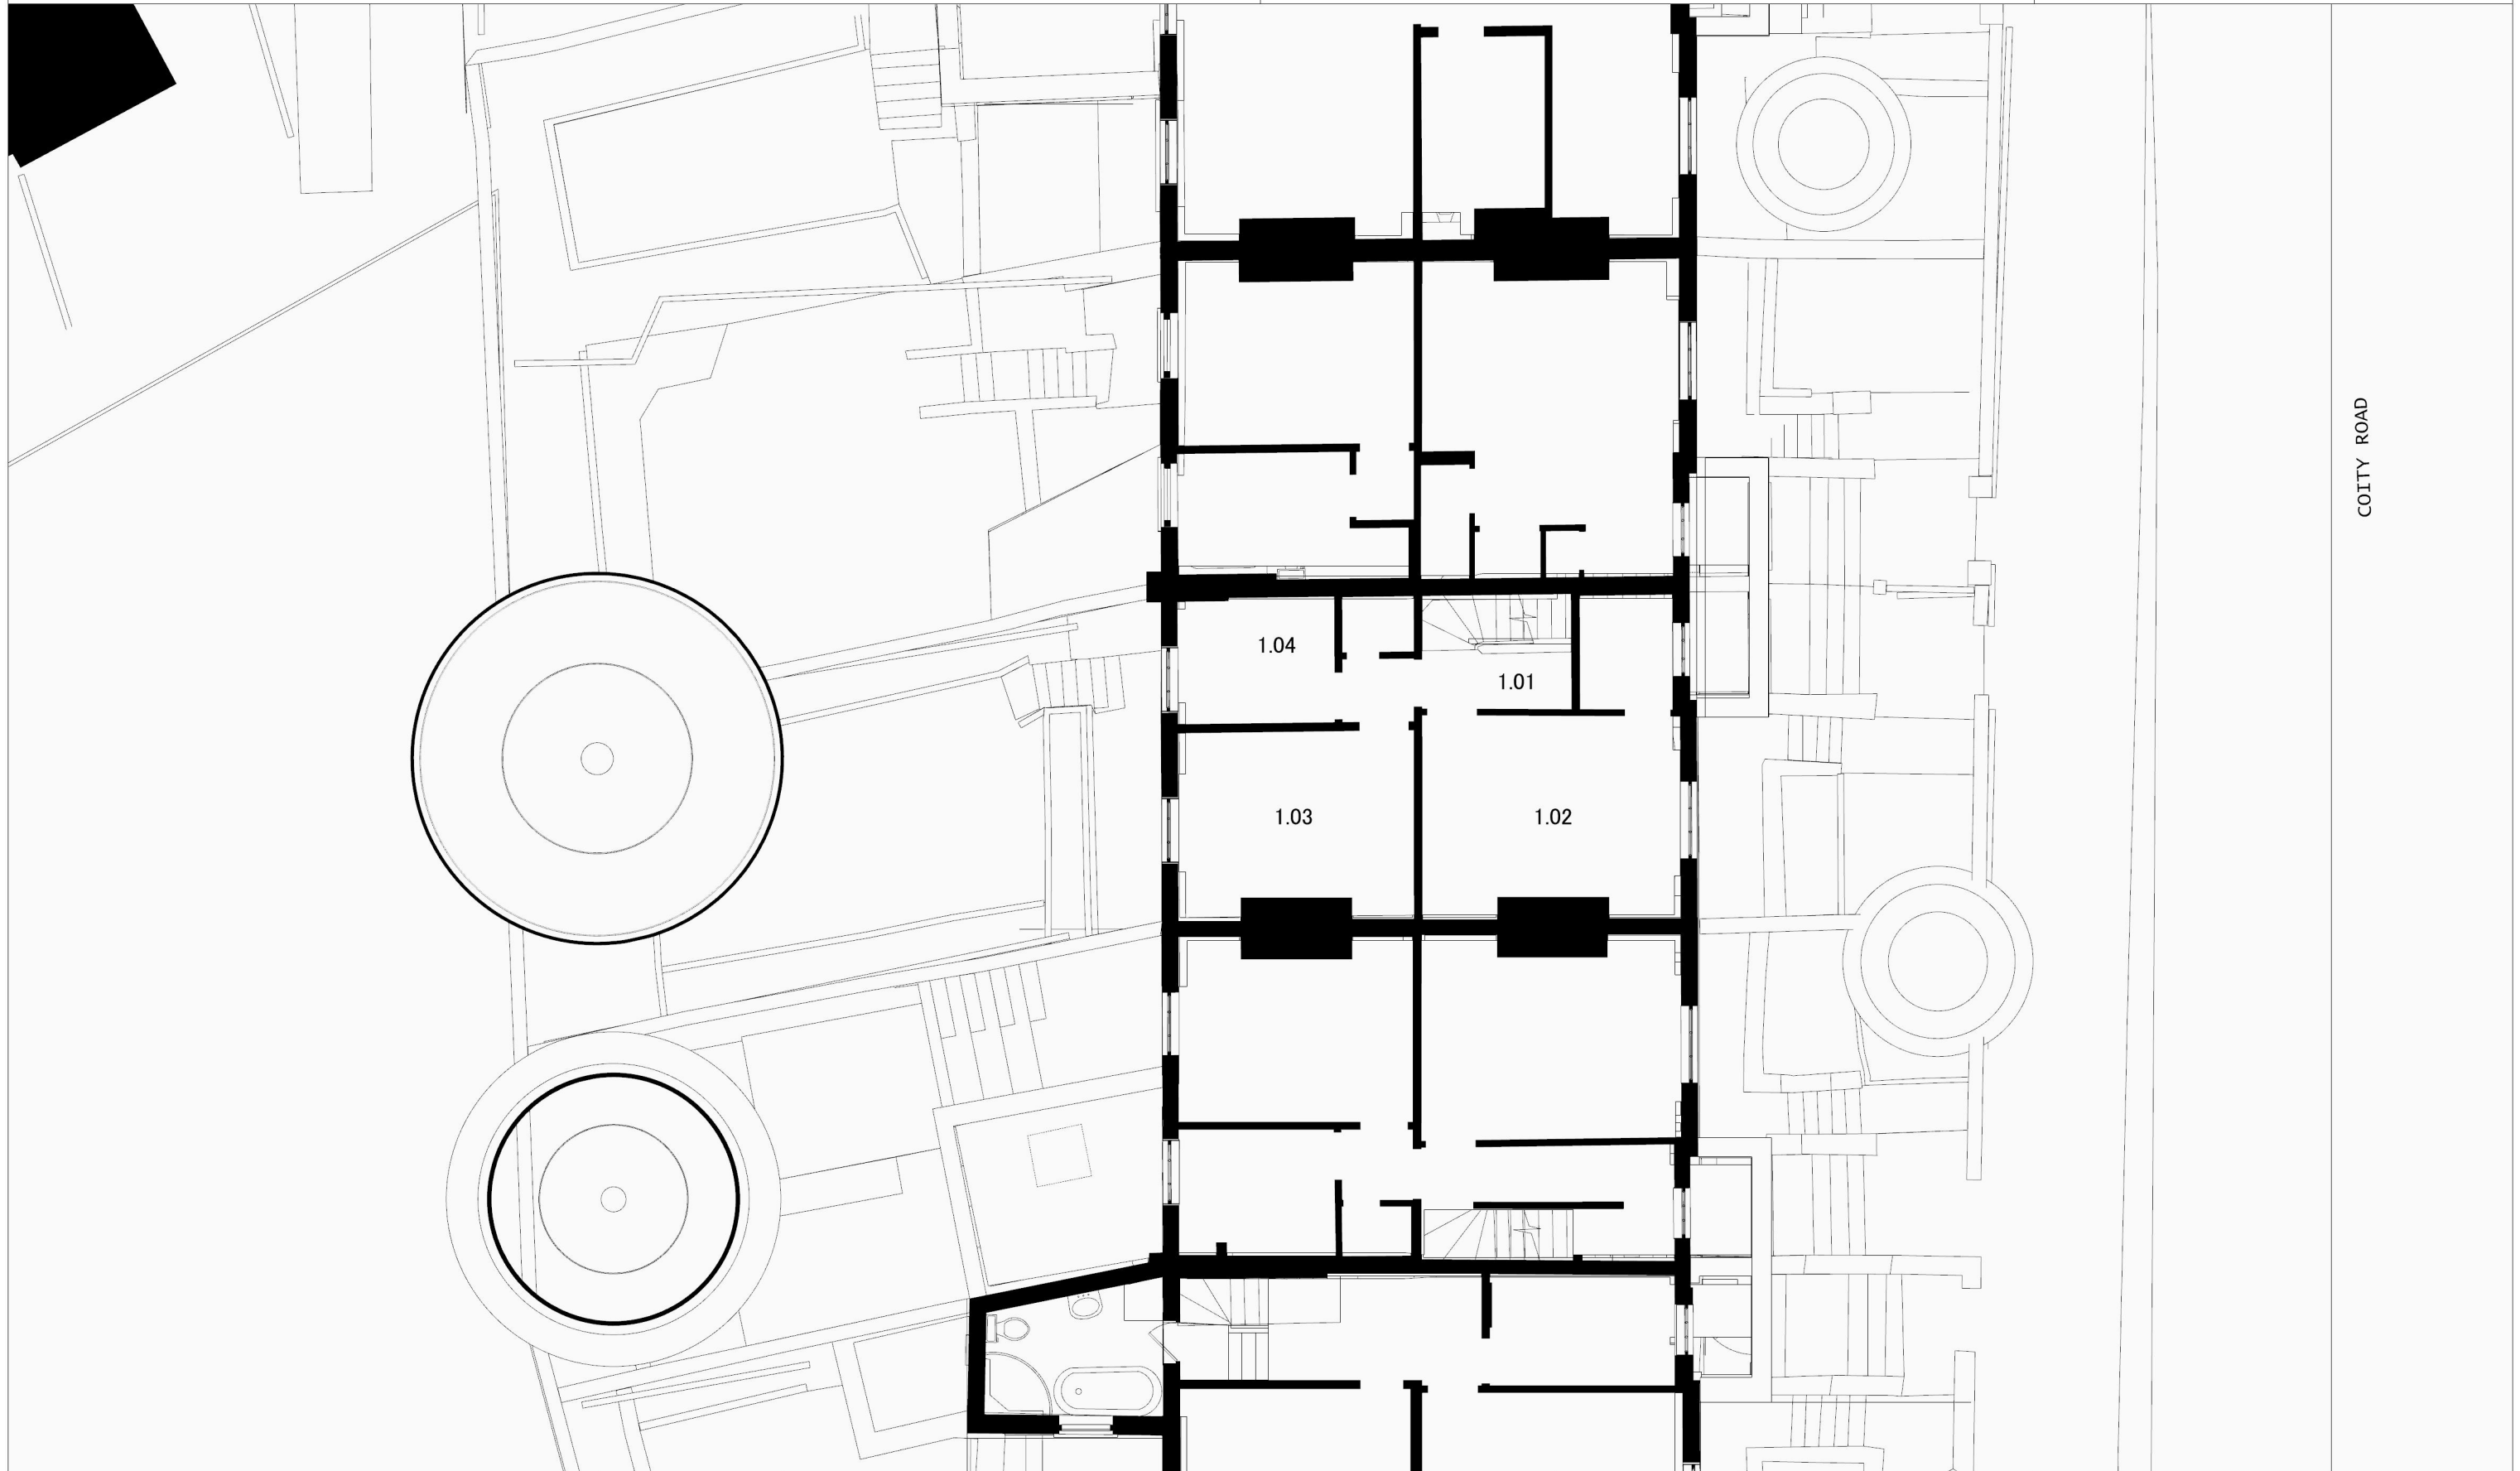

**Harry Hawkins Architecture**  
**H O K H**  
**h o k h . u k**    [architech@hokh.uk](mailto:architech@hokh.uk)

Issued for  
 Planning  
 Date Issued  
 22/02/2023

Issued by  
 HH  
 Scale - A3  
 1 : 100

Project    **52 Coity Road**  
 Drawing    **Existing First Floor Plan**  
 Drawing #    **52COR-RA-101**

Client  
 T.H. E.V.

Project  
 52 Coity Road  
 London  
 NW5 4RY

Scale 1 : 100

