



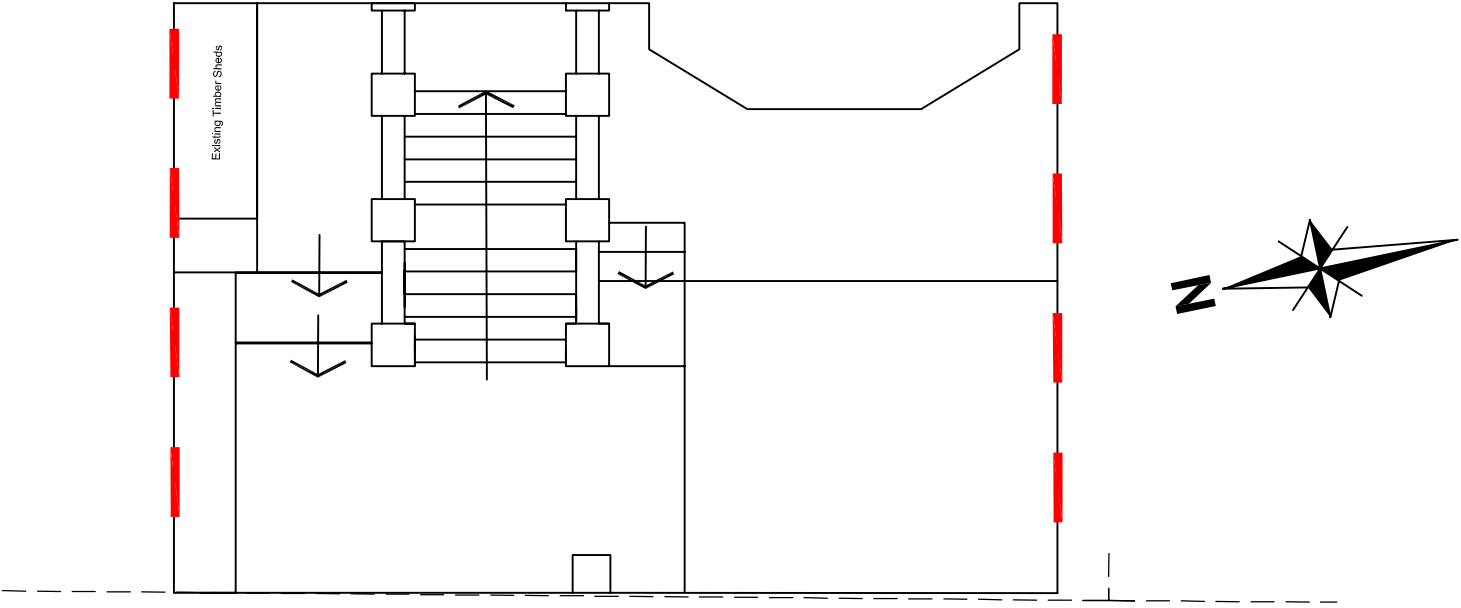

Existing Floor Plan

 

COPYRIGHT
© This drawing is the copyright of AKS Ward, it may not be copied altered or reproduced in any way without their written authority.
This drawing must not be scaled. Use figured dimensions only. If in doubt ASK!
This drawing is to be read in conjunction with all relevant AKSWard drawings and specifications prefixed A224041

- NOTES
1. All setting out to be in accordance with the Architects drawings. Any discrepancies between the Engineers and the Architects drawings to be referred to the Architect before proceeding. Dimensions must not be scaled.
 - 2.

P1 Submission		
Rev.	Amendment	Drn Chkd Date
Drg Status		
Submission		
AKSWard² CONSTRUCTION CONSULTANTS One West Smithfield London EC1A 9JU Tel: 020 7236 0161 Fax: 020 7236 3239 e-mail: london@aksward.com web: www.aksward.com ■ London □ Hitchin □ Oxford □ Southampton		
Client		
Louise Goodwin Ltd		
Project		
4 Belsize Grove, NW3 4UN		
Path Repairs & Bin Shed Installation		
Title		
Existing Floor Plan		
Scales 1:100 A3		
Reviewed Scheme Date 24-04-23		
Reviewed Final Date 24-04-23		
Project No.	Drg No.	Rev.
A224041	1	2