


IMAGE: GOOGLE MAP PLAN

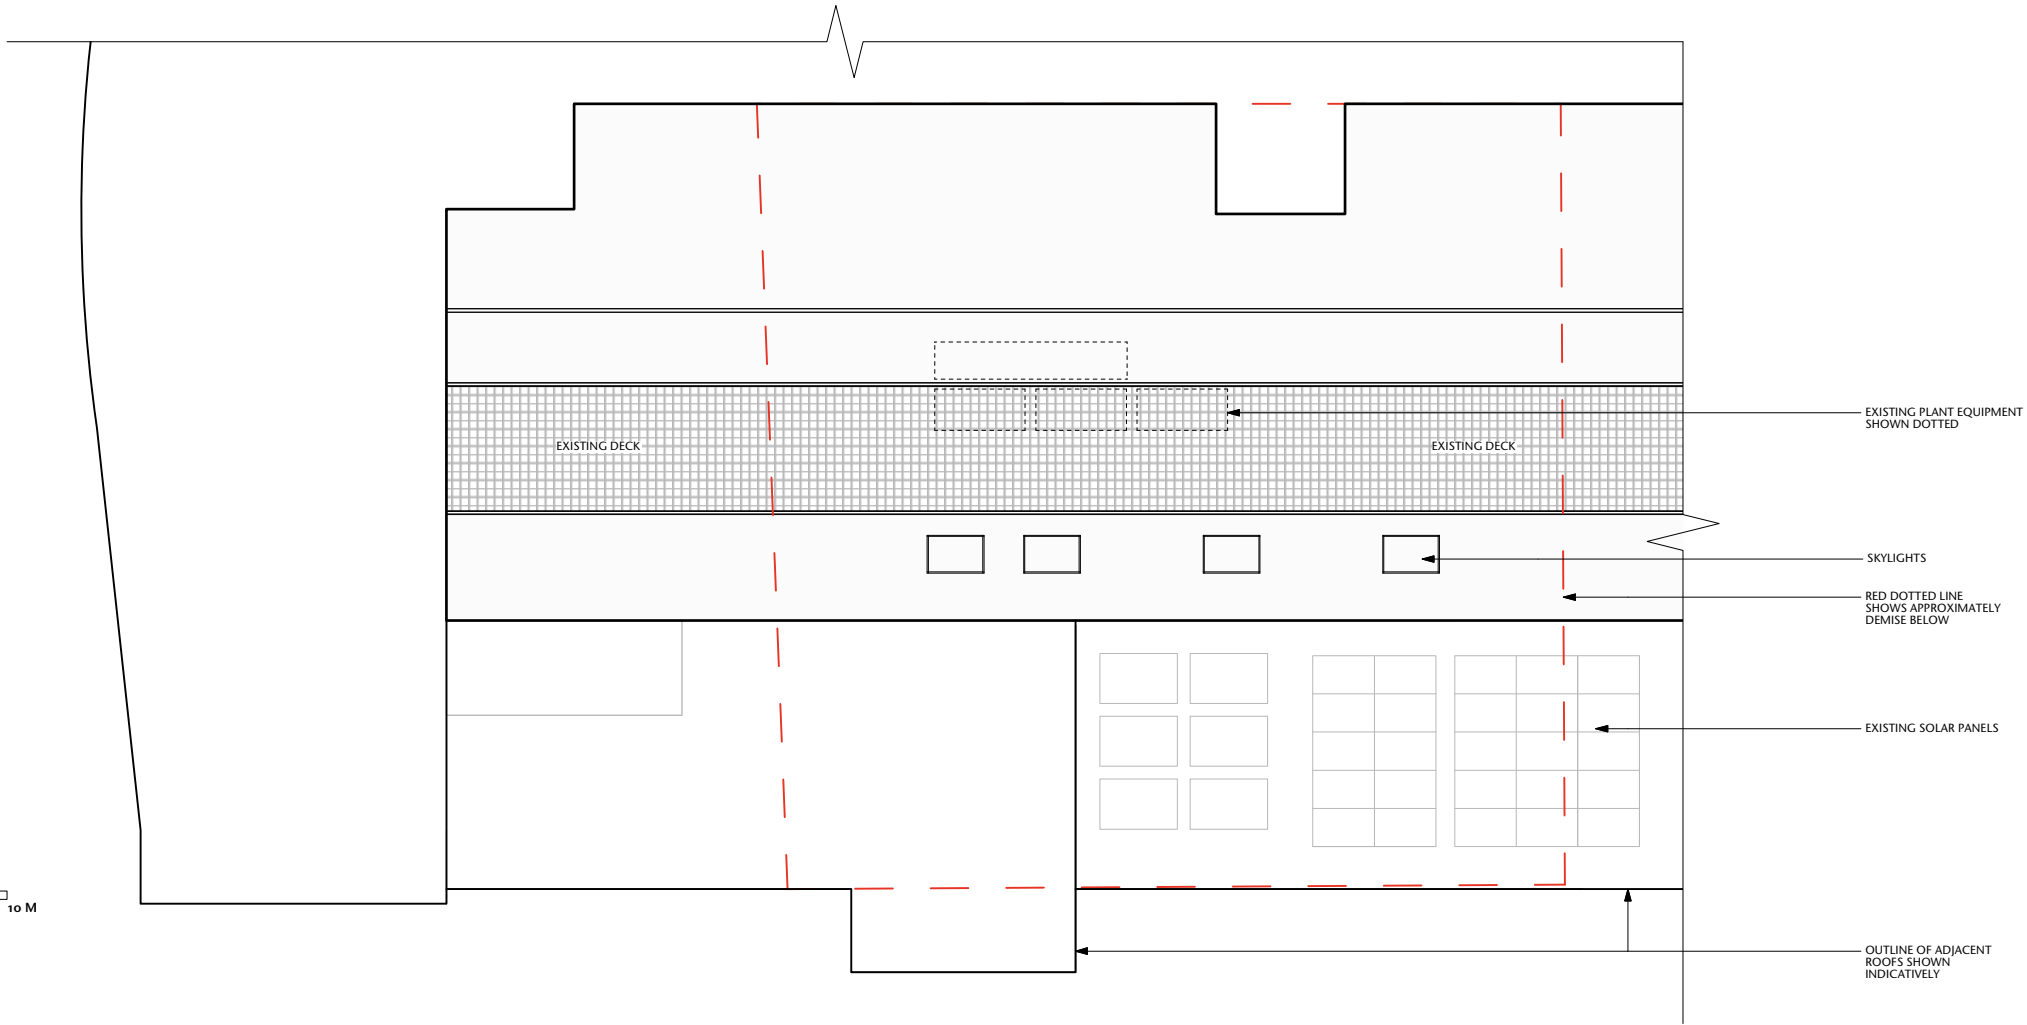


0 1 2 3 4 5 M 6 7 8 9 10 M
SCALE BAR 1:100

1 EXISTING ROOF PLAN
SCALE 1:100@A1 / 1:200 @A3




NOTES
THIS DRAWING SHOULD NOT BE SCALED. THE CONTRACTOR IS TO VERIFY ALL DIMENSIONS AND CONDITIONS ON SITE. THIS DRAWING IS THE PROPERTY OF FUSION AND THEY RESERVE THE COPYRIGHT. IT IS ISSUED ON THE UNDERSTANDING THAT IT WILL NOT BE COPIED, REPRODUCED OR DISCLOSED IN WHOLE OR IN PART TO ANY UNAUTHORISED PARTY WITHOUT WRITTEN PERMISSION FROM FUSION

NOTE: SURROUNDING ROOF PLAN SHOWN INDICATIVELY

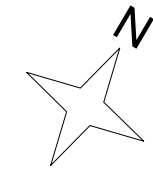

0 1 2 3 4 5 M 6 7 8 9 10 M
SCALE BAR 1:100

2 PROPOSED ROOF PLAN
SCALE 1:100@A1 / 1:200 @A3

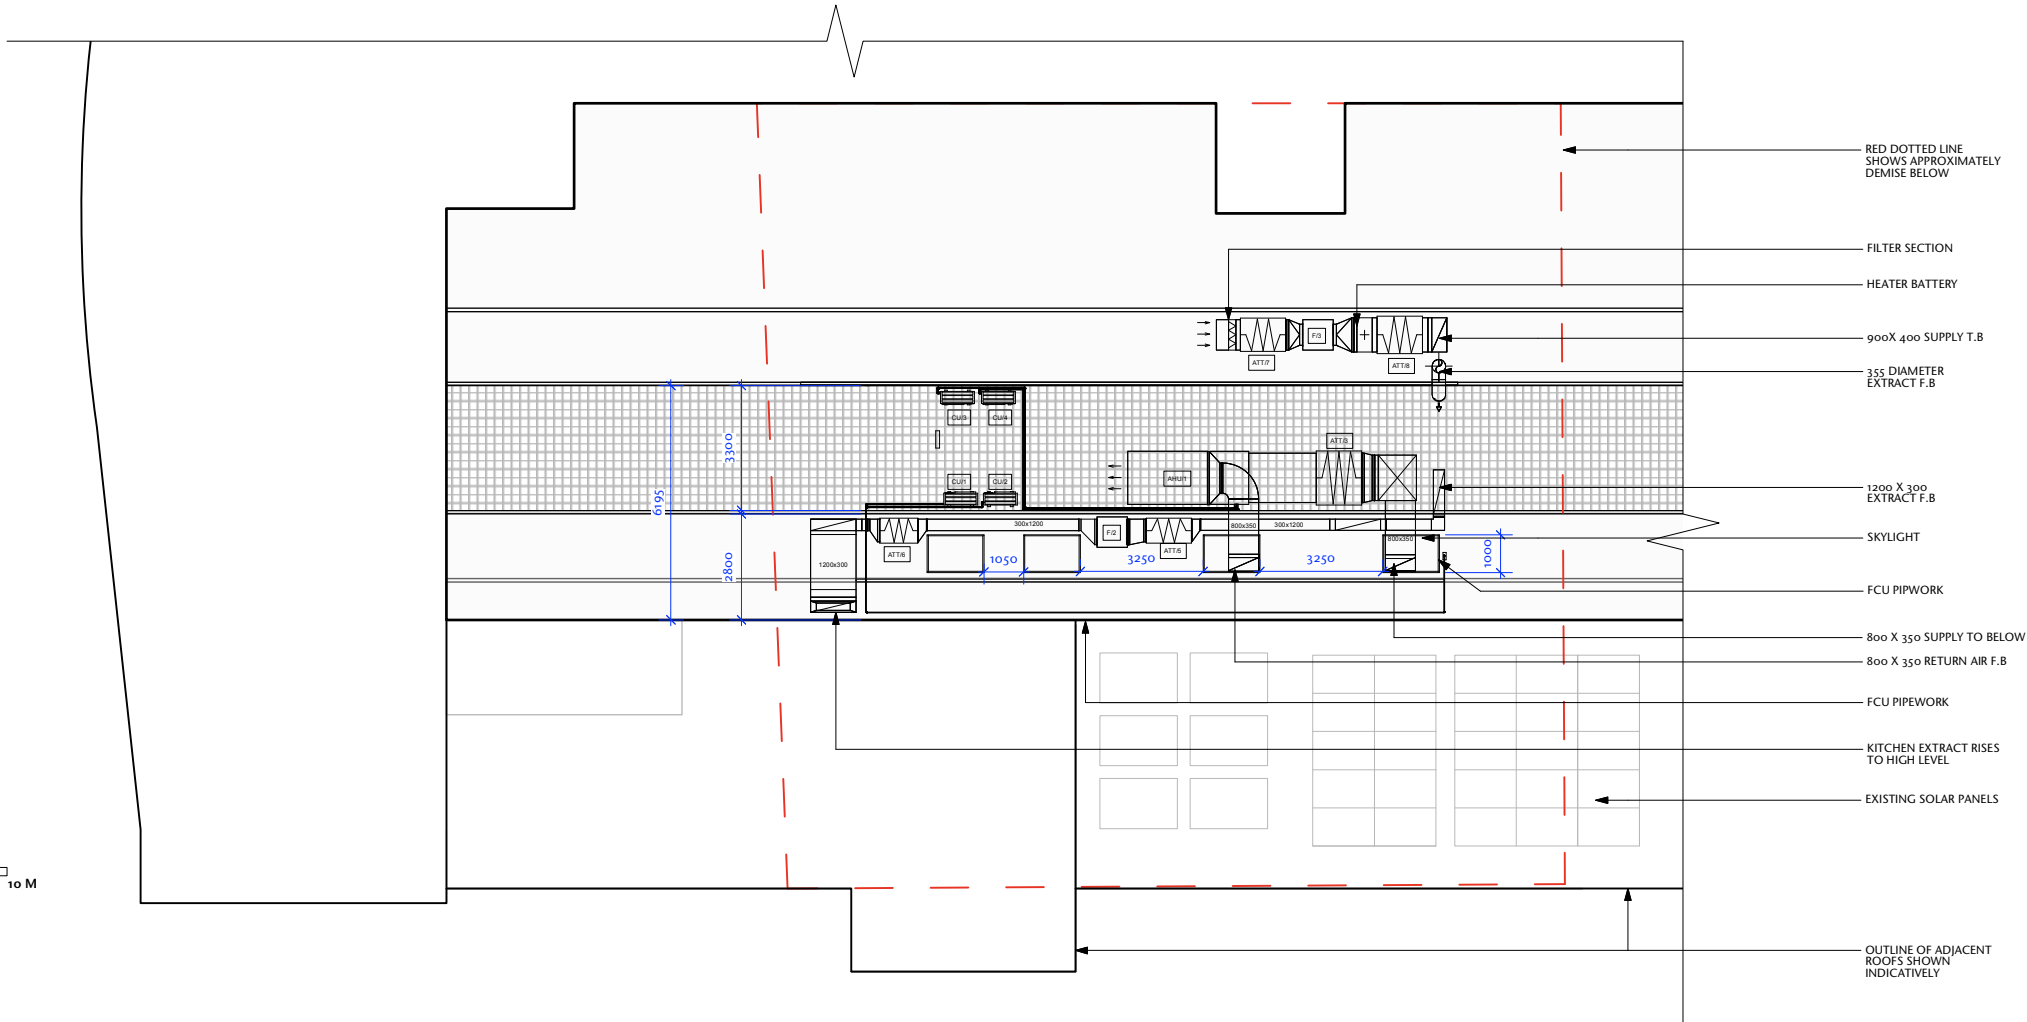

FUSION
design and architecture
4 RUSBOROUGH STREET LONDON SE1
OHE
TEL: 020 7928 9982 FAX: 020 7928 9994
EMAIL: MAIL@FUSIONDNA.CO.UK

JOB NAME:	TURTLE BAY CAMDEN		
SITE ADDRESS:	10 JAMESTOWN ROAD CAMDEN NW1 7BY		
DWG NAME:	EXISTING AND PROPOSED ROOF PLANS		
STATUS:	FOR PLANNING		
DRAWN BY:	EM	CHECKED BY:	MC
SCALE:	1:100 @ A1 / 1:200 @ A3	DATE:	APRIL 2023
JOB/DWG N°:	110.146/105		