




PROPOSED THIRD FLOOR PLAN - 1:200@A3

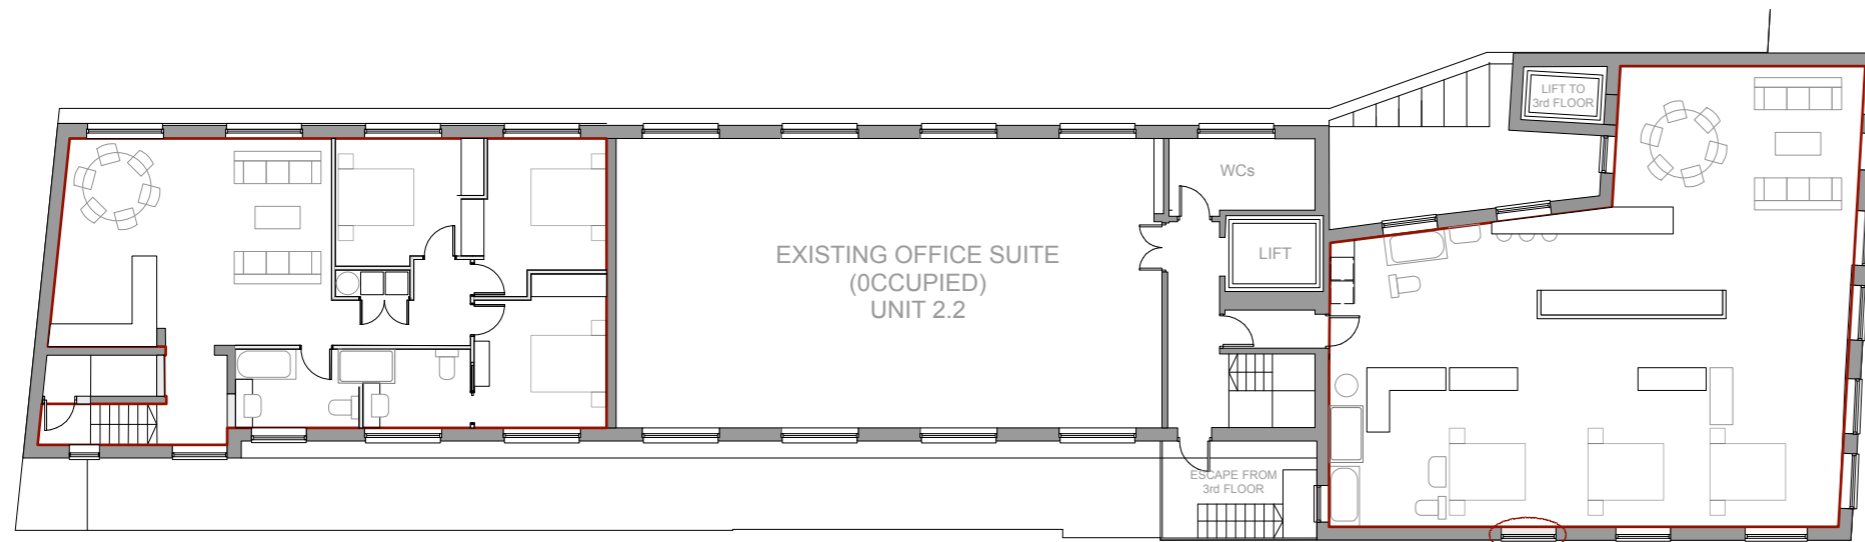

PROPOSED SECOND FLOOR PLAN - 1:200@A3

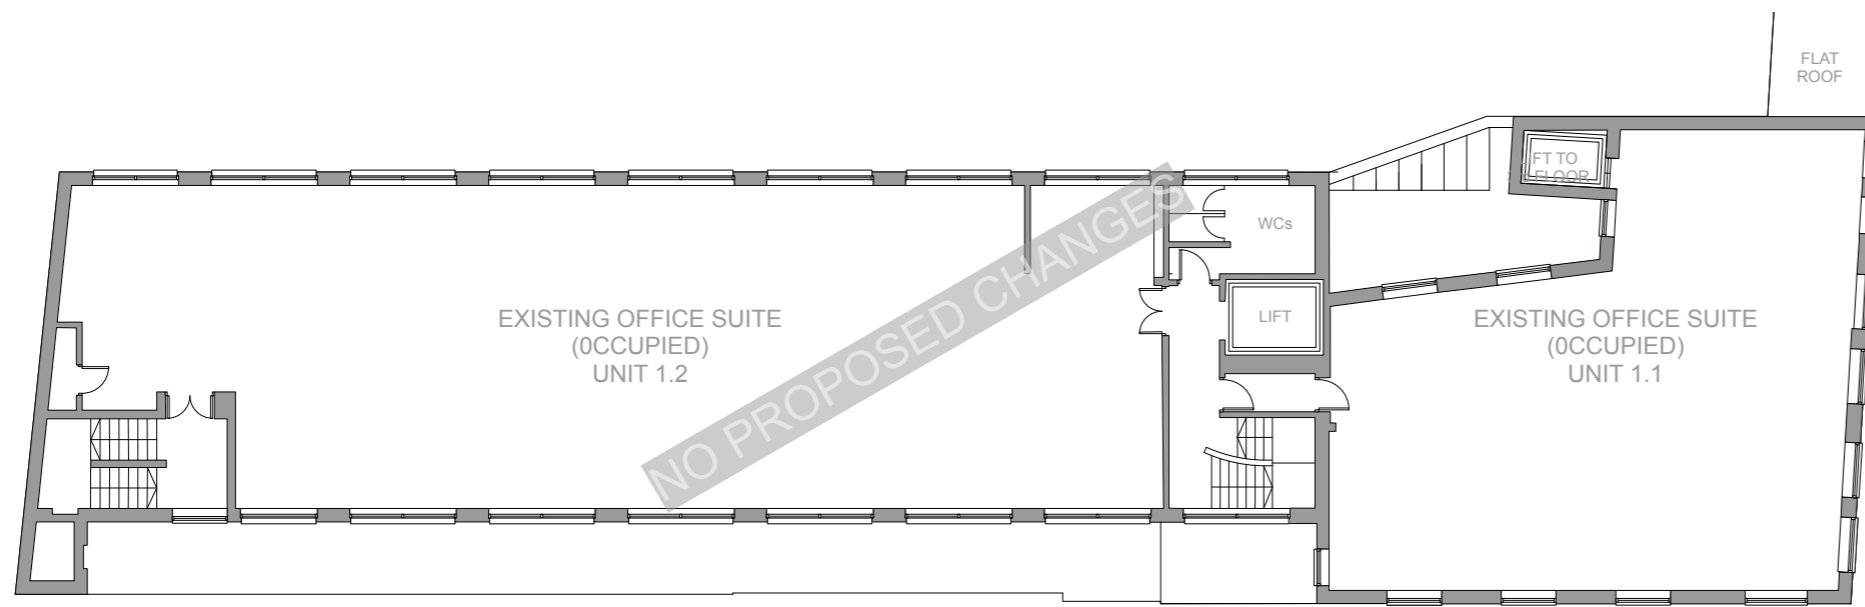

PROPOSED FIRST FLOOR PLAN - 1:200@A3

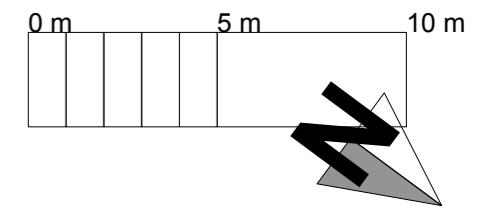

5-6 UNDERHILL, CAMDEN NW1  
PROPOSED CHANGE OF USE

Title <b>PROPOSED UPPER FLOOR PLANS</b>		
Drawing Number 2205_AA_0501	Drawn By RCA	Date NOV 2022
CAD File Name		