


GROUND FLOOR PLAN


Rev:

 


Notes: Unless stated otherwise, all dimensions are in millimetres. All dimensions to be checked and confirmed on site by contractor and as such are to be his responsibility. Any errors, omissions or discrepancies on this drawing are to be reported to the architect.

JOE WRIGHT ARCHITECTS
 t: www.joewrightarchitects.co.uk e: info@joewrightarchitects.co.uk

Project: 32 Willoughby Road, NW3 1RU	Scale: 1:100 @ A3	Date: 14.06.22
Drawing: Existing Drawing	Drwg No: 2104-01_PL_001	Rev: E
Title: Plans		

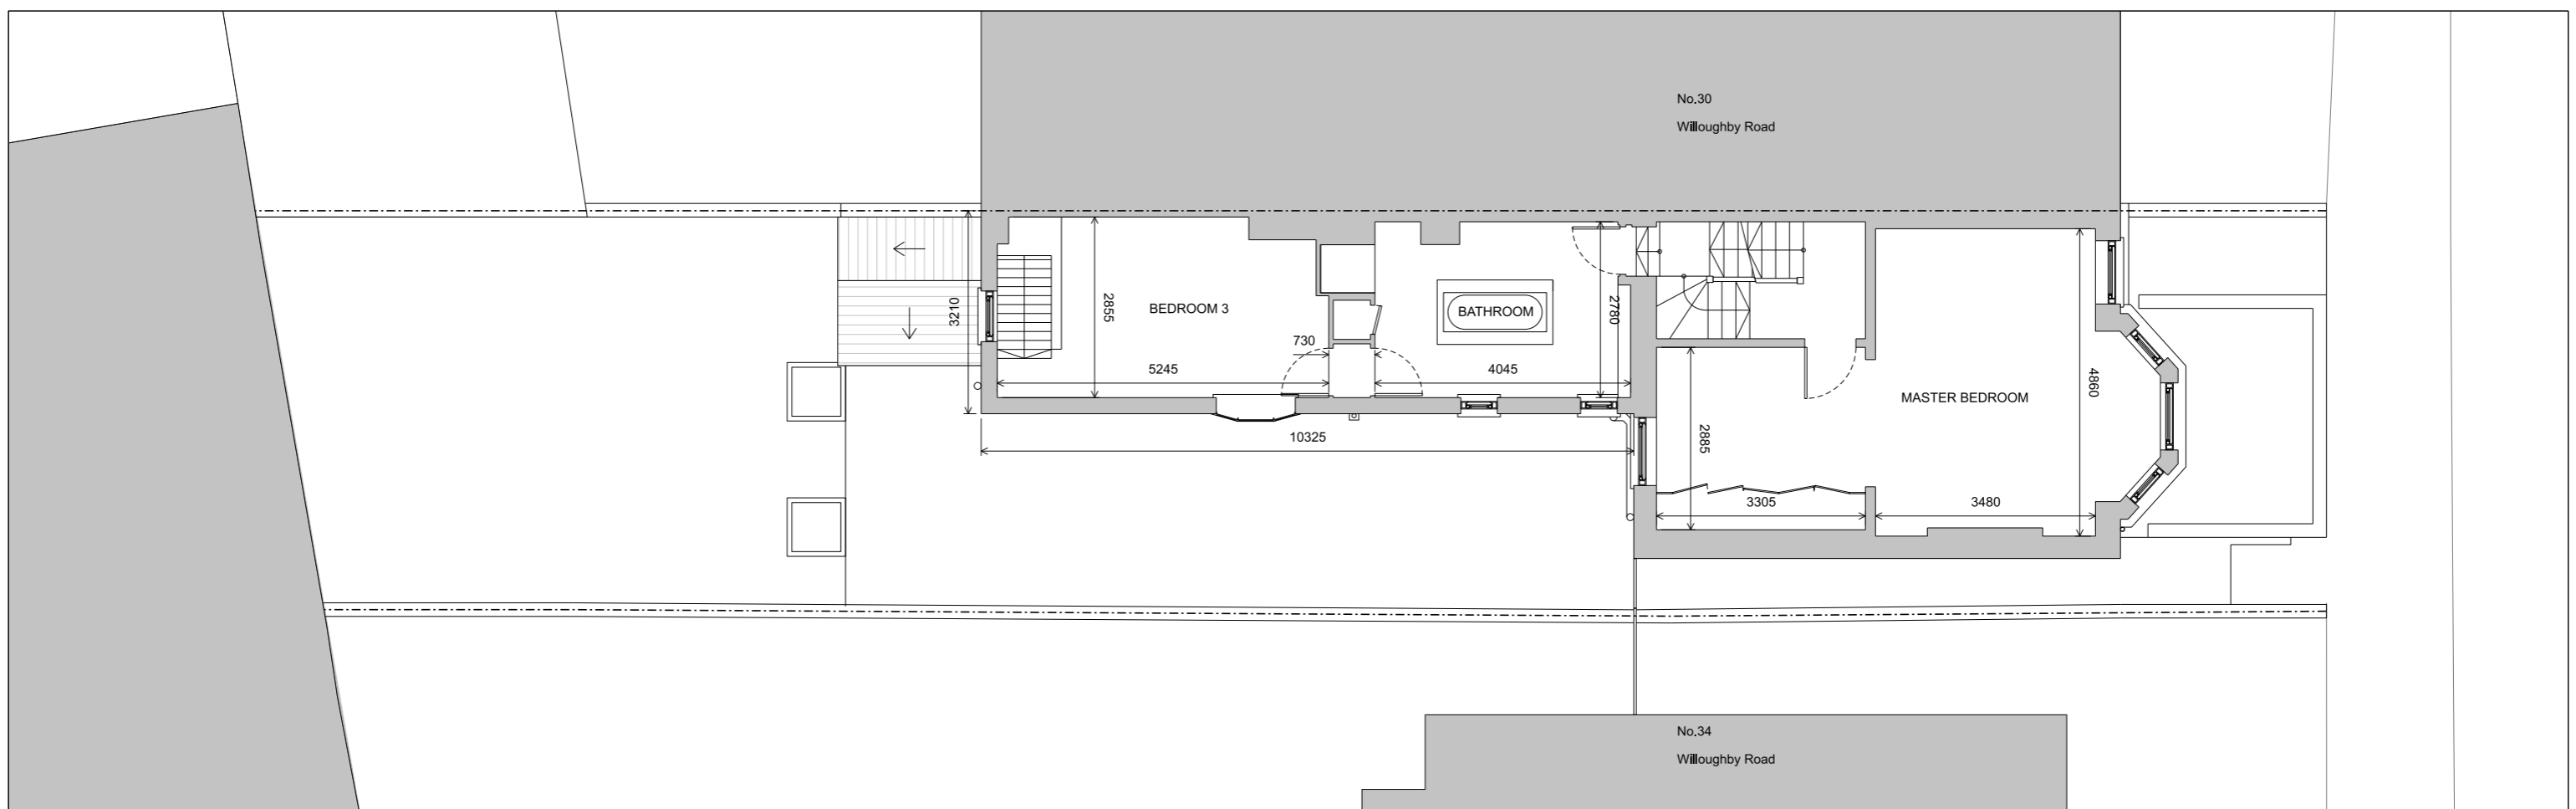

FIRST FLOOR PLAN

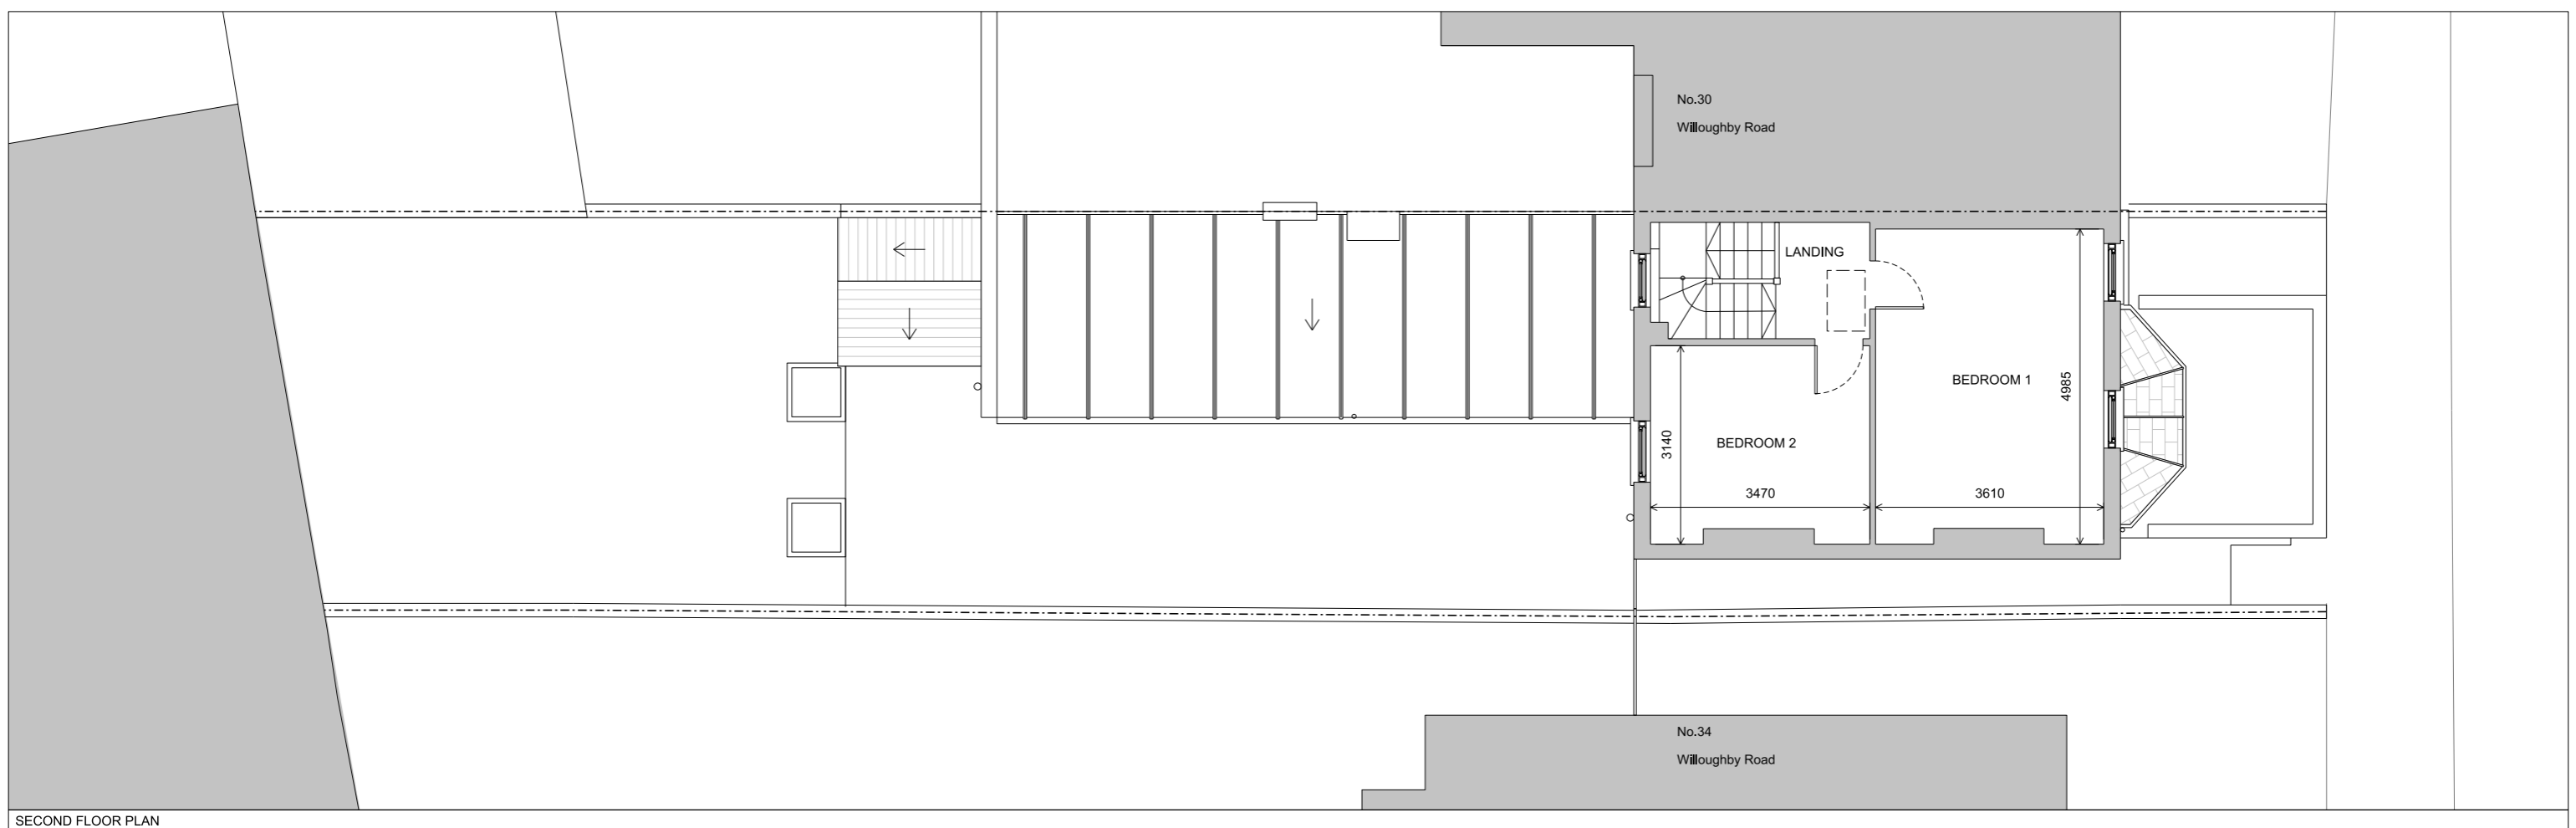

SECOND FLOOR PLAN

Rev:




Notes: Unless stated otherwise, all dimensions are in millimetres. All dimensions to be checked and confirmed on site by contractor and as such are to be his responsibility. Any errors, omissions or discrepancies on this drawing are to be reported to the architect.

JOE WRIGHT ARCHITECTS
 t: www.joewrightarchitects.co.uk e: info@joewrightarchitects.co.uk


Project: 32 Willoughby Road, NW3 1RU
 Drawing: Existing Drawing
 Title: Plans

Scale: 1:100 @ A3
 Drwg No: 2104-01_PL_002

Date: 14.06.22
 Rev: F

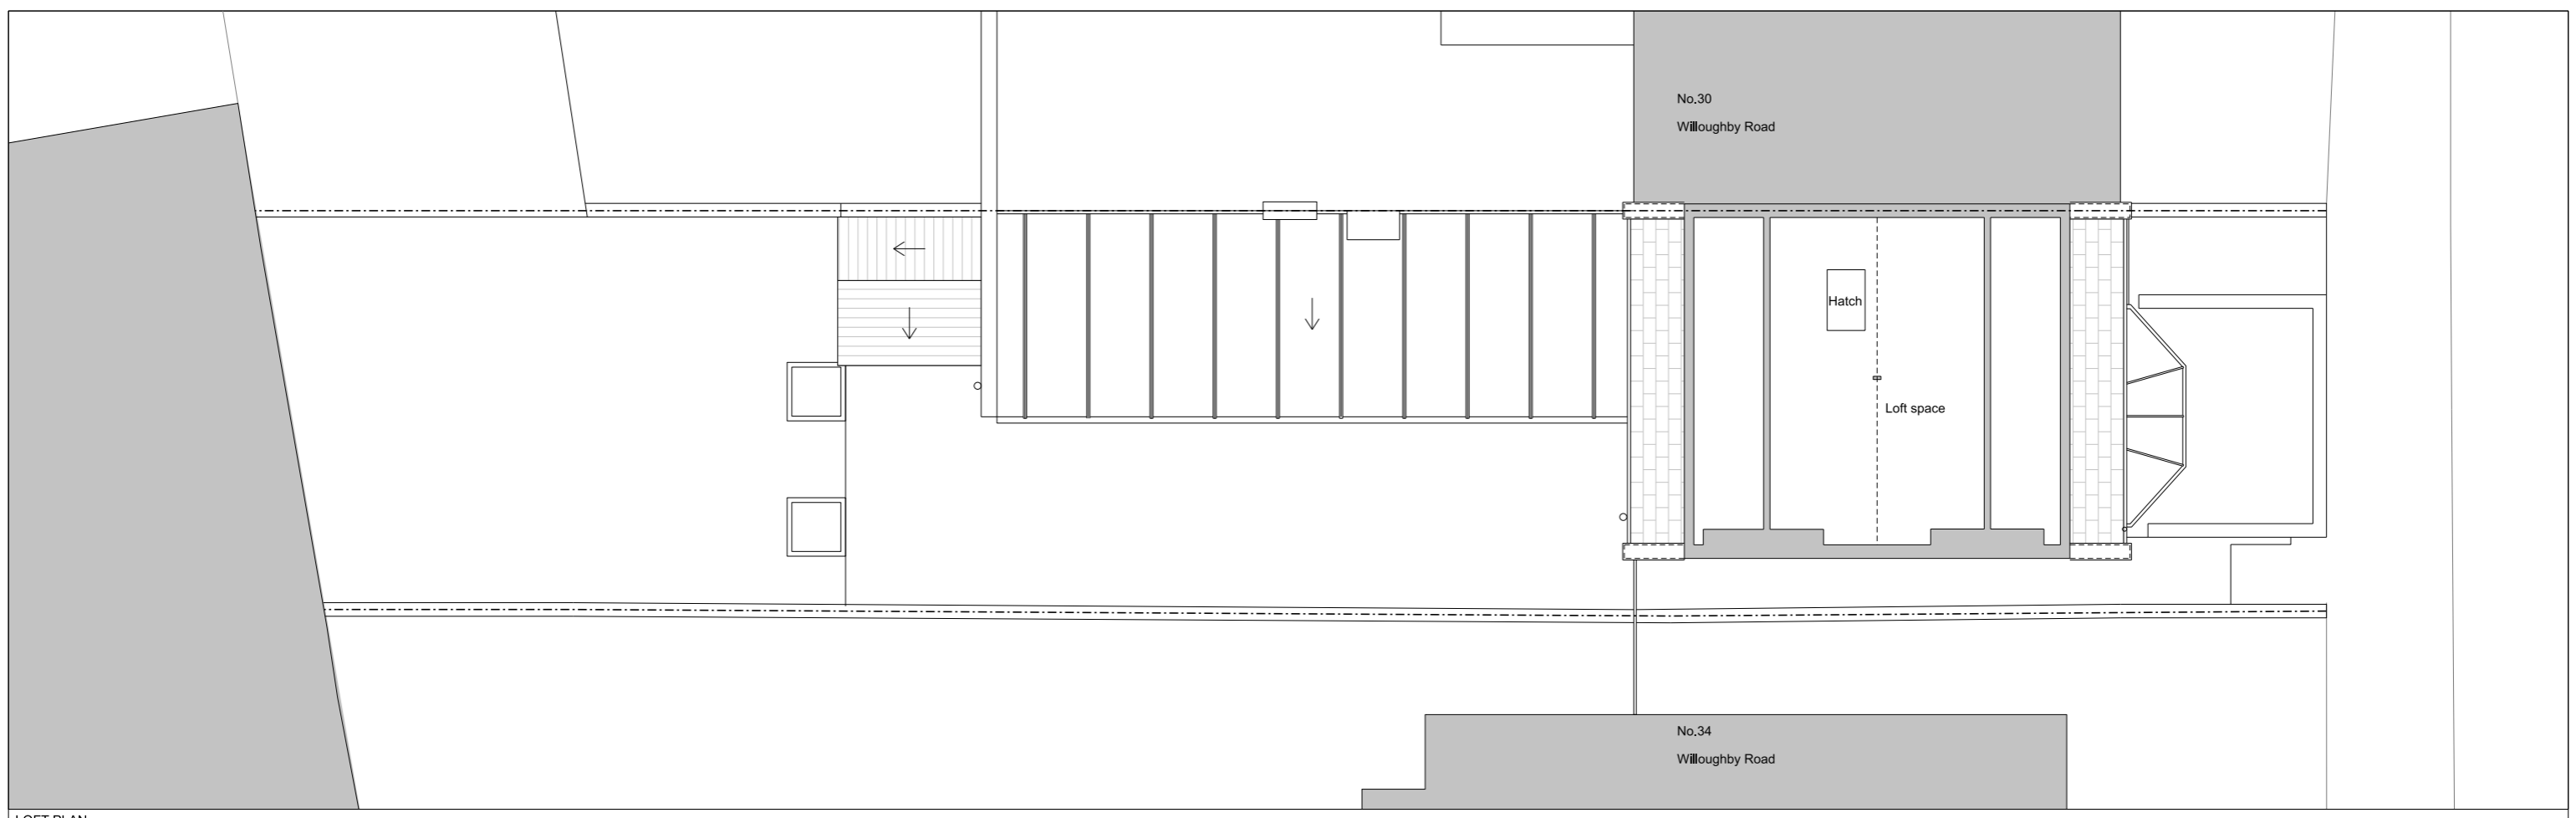


LOFT PLAN

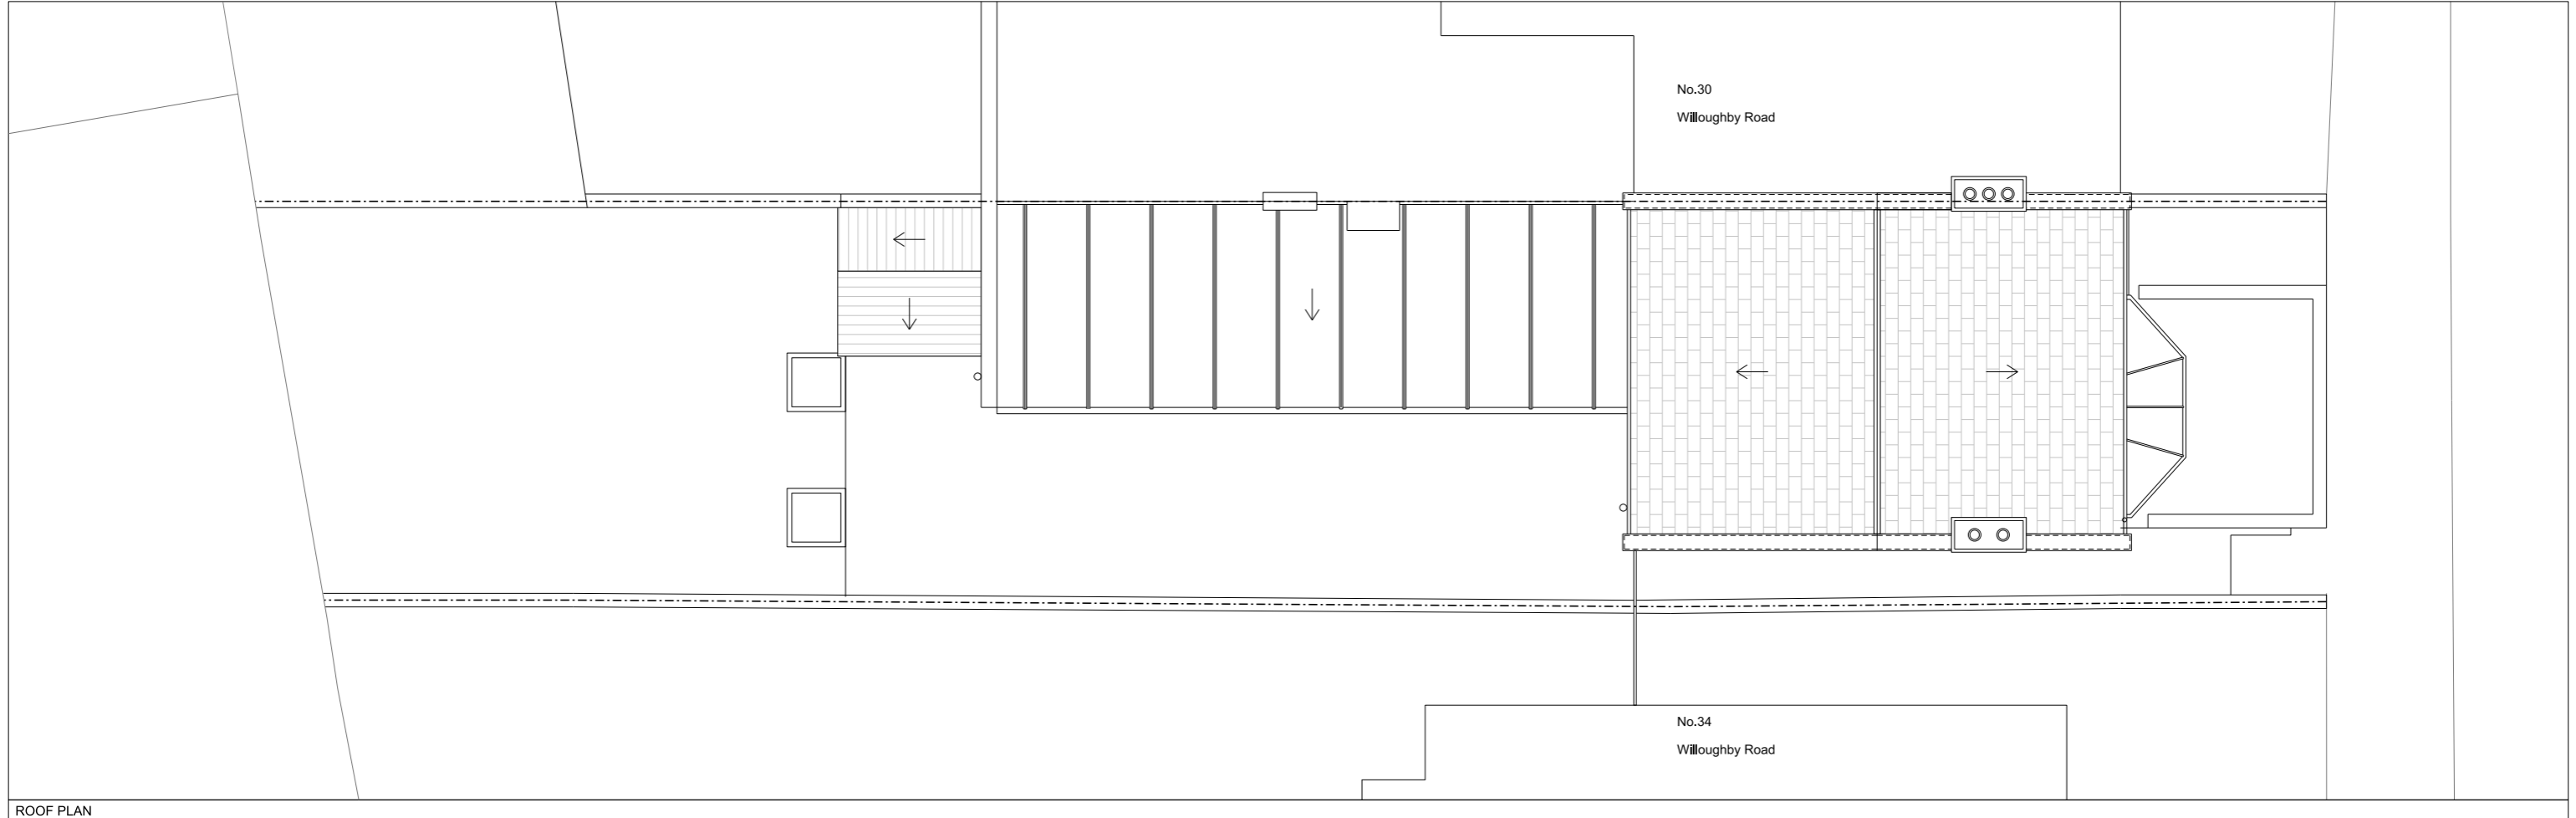

ROOF PLAN



Rev:

 


Notes: Unless stated otherwise, all dimensions are in millimetres. All dimensions to be checked and confirmed on site by contractor and as such are to be his responsibility. Any errors, omissions or discrepancies on this drawing are to be reported to the architect.

JOE WRIGHT ARCHITECTS
 t: www.joewrightarchitects.co.uk e: info@joewrightarchitects.co.uk

Project: 32 Willoughby Road, NW3 1RU	Scale: 1:100 @ A3	Date: 14.06.22
Drawing: Existing Drawing	Drwg No: 2104-01_PL_003	Rev: E
Title: Plans		

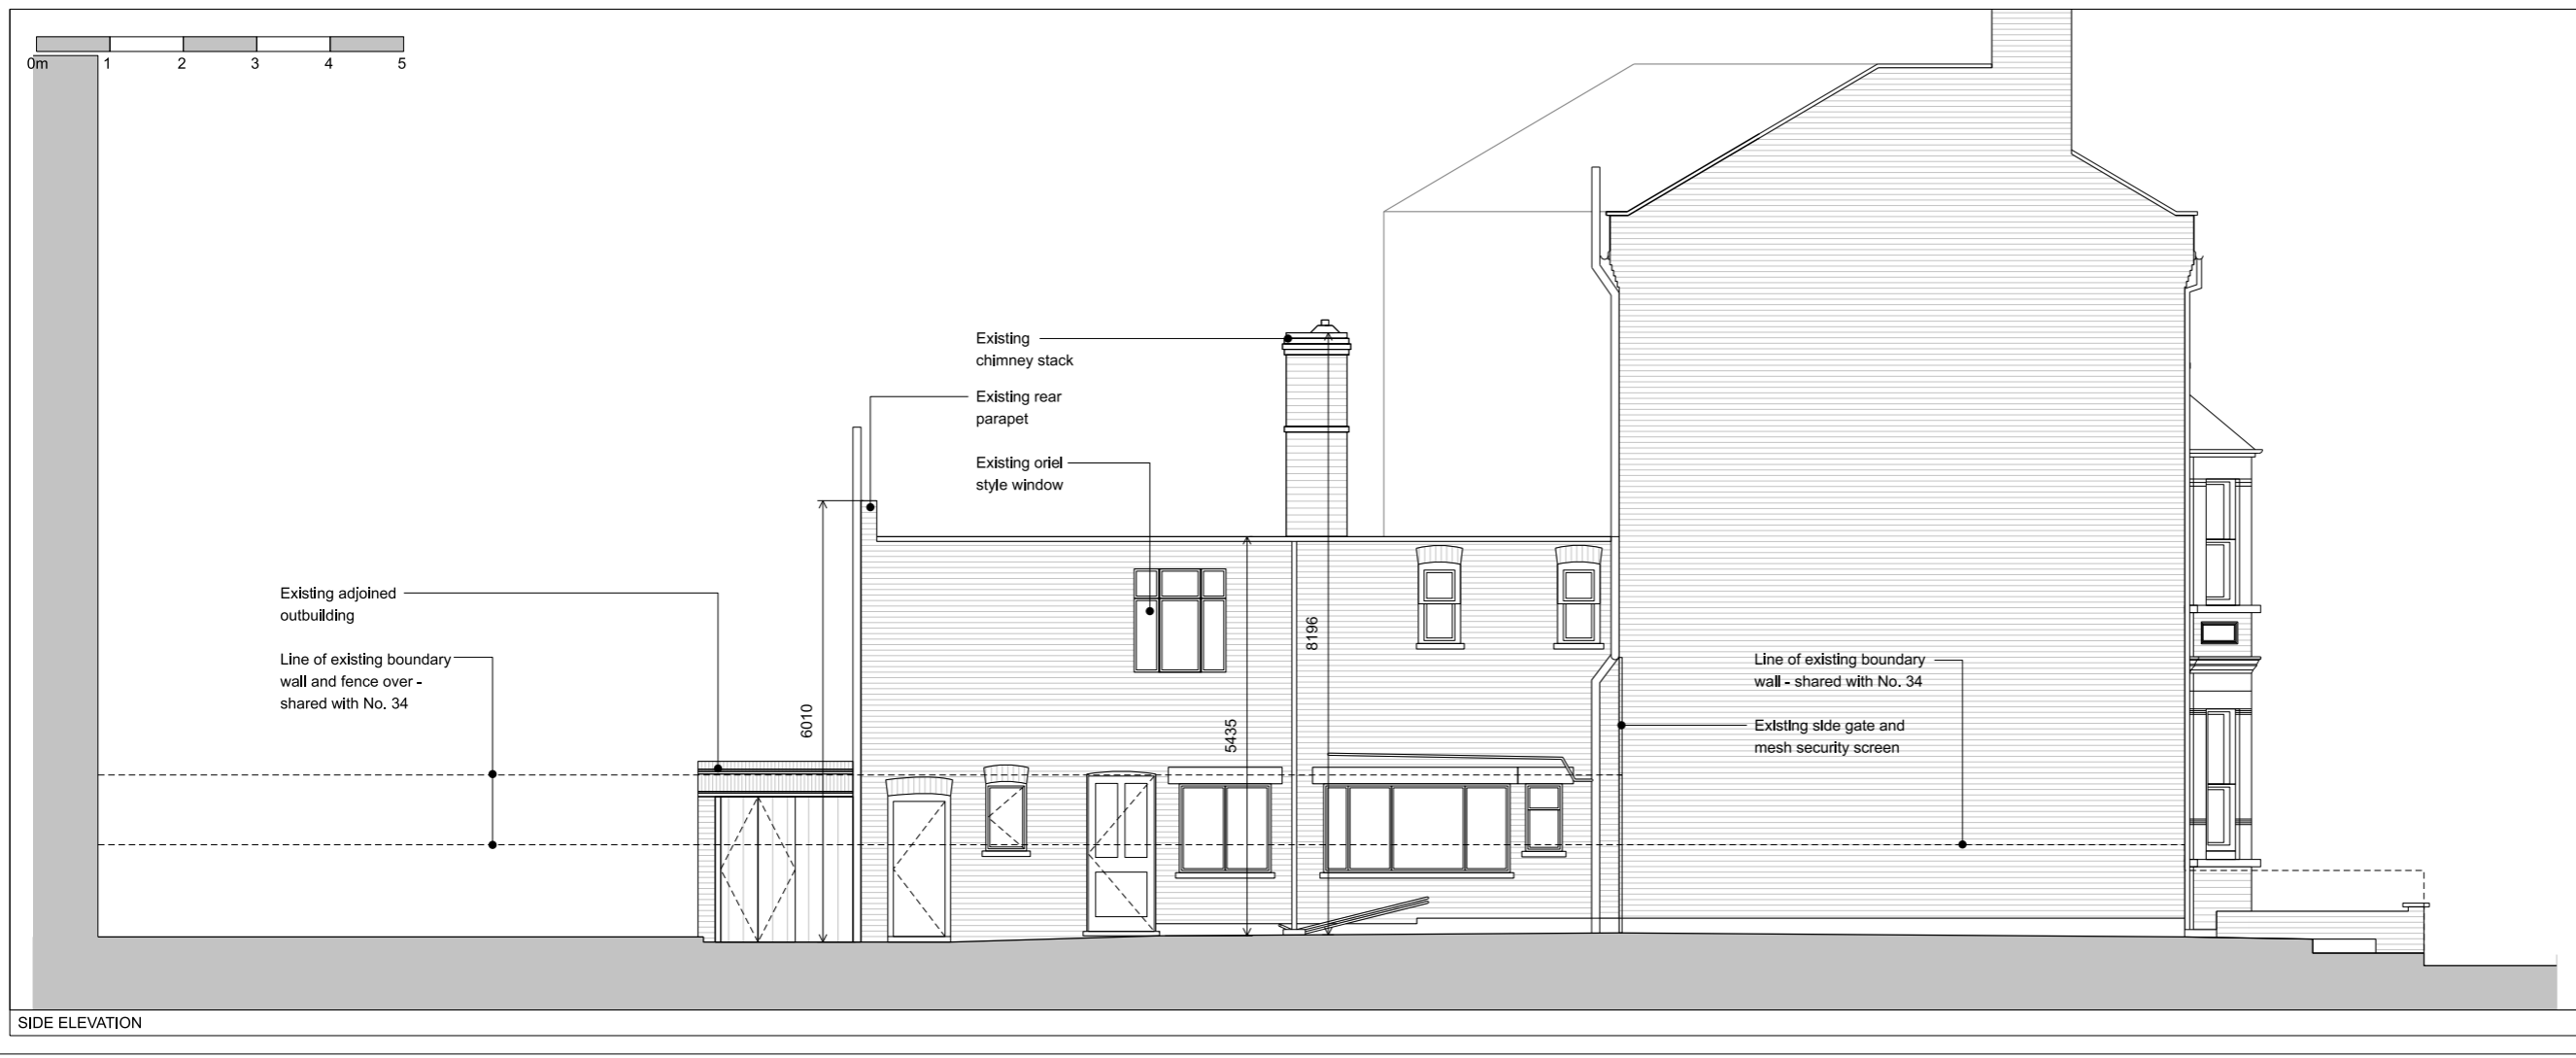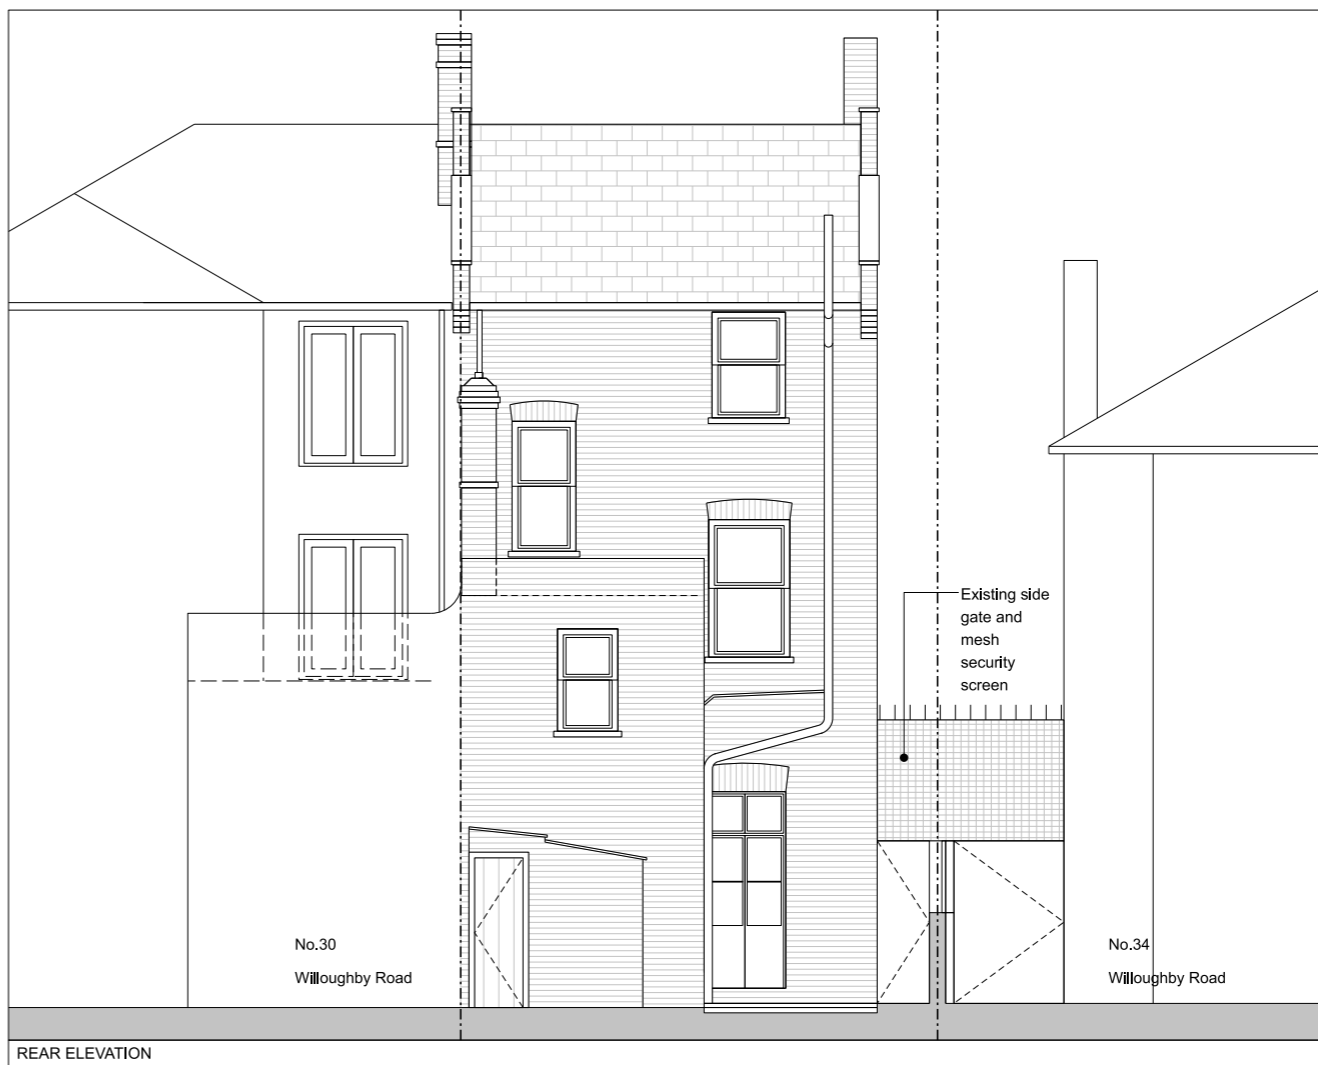

Notes:
 Unless stated otherwise, all dimensions are in millimetres.
 All dimensions to be checked and confirmed on site by contractor and as such are to be his responsibility.
 Any errors, omissions or discrepancies on this drawing are to be reported to the architect.

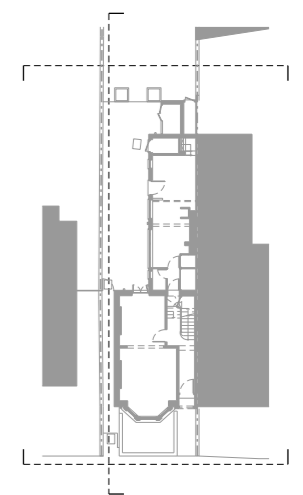

WILLOUGHBY ROAD
 KEY PLAN
 N

Rev:
JOE WRIGHT ARCHITECTS
 I: www.joewrightarchitects.co.uk e: info@joewrightarchitects.co.uk
 Project: 32 Willoughby Road, NW3 1RU
 Drawing: Existing Drawing
 Title: Elevations
 Scale: 1:100 @ A3 Date: 12.05.22
 Drwg No: 2104-01_PL_004 Rev: D




SECTION AA



SECTION BB

Notes:
 Unless stated otherwise, all dimensions are in millimetres.
 All dimensions to be checked and confirmed on site by contractor and as such are to be his responsibility.
 Any errors, omissions or discrepancies on this drawing are to be reported to the architect.

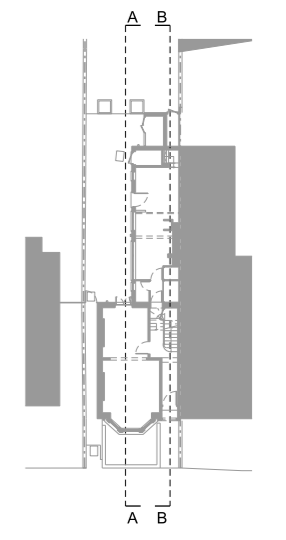

WILLOUGHBY ROAD
 KEY PLAN
 N

Rev:	
JOE WRIGHT ARCHITECTS	
i: www.joewrightarchitects.co.uk e: info@joewrightarchitects.co.uk	
Project: 32 Willoughby Road, NW3 1RU	
Drawing Existing Drawing	
Title: Sections	
Scale: 1:100 @ A3	Date: 14.06.22
Drwg No: 2104-01_PL_005	Rev: E