




EXISTING REAR ELEVATION

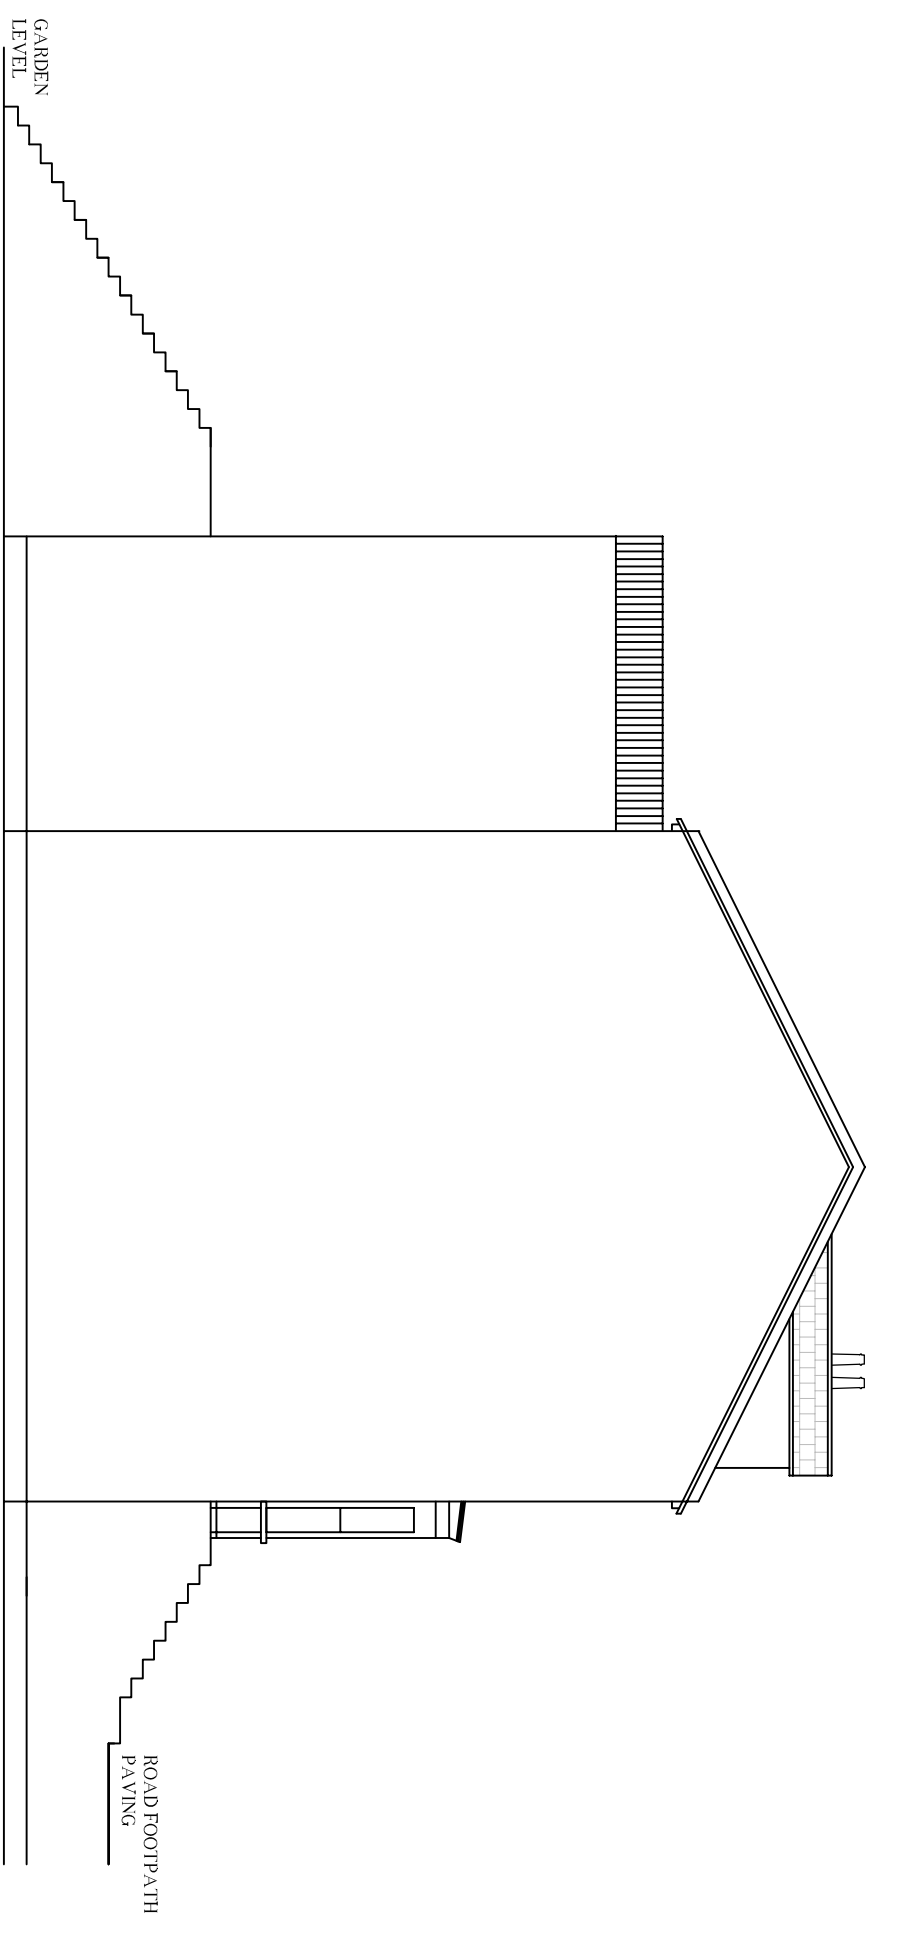

EXISTING SIDE ELEVATION (LEFT)

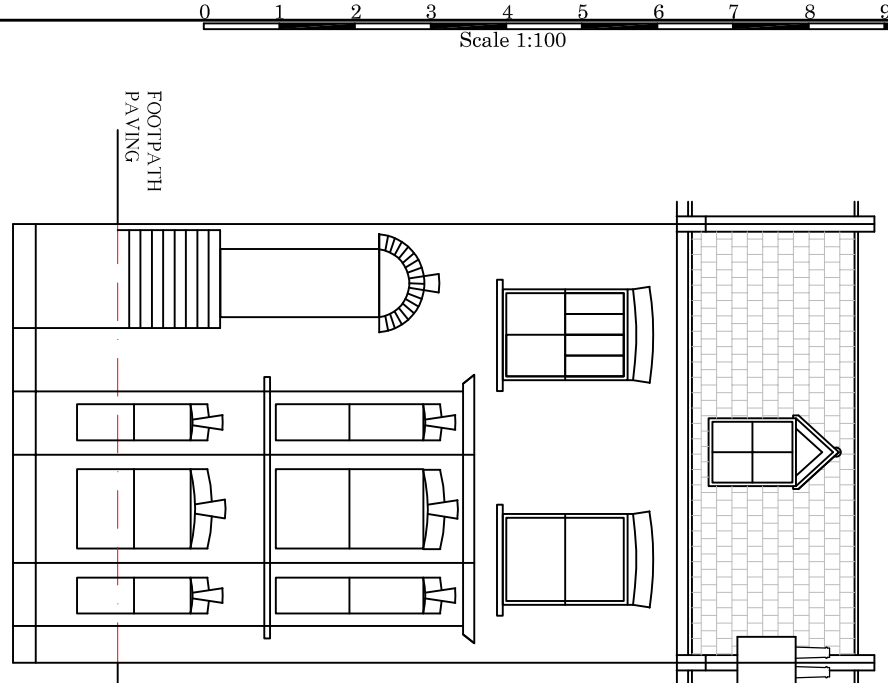

EXISTING FRONT ELEVATION

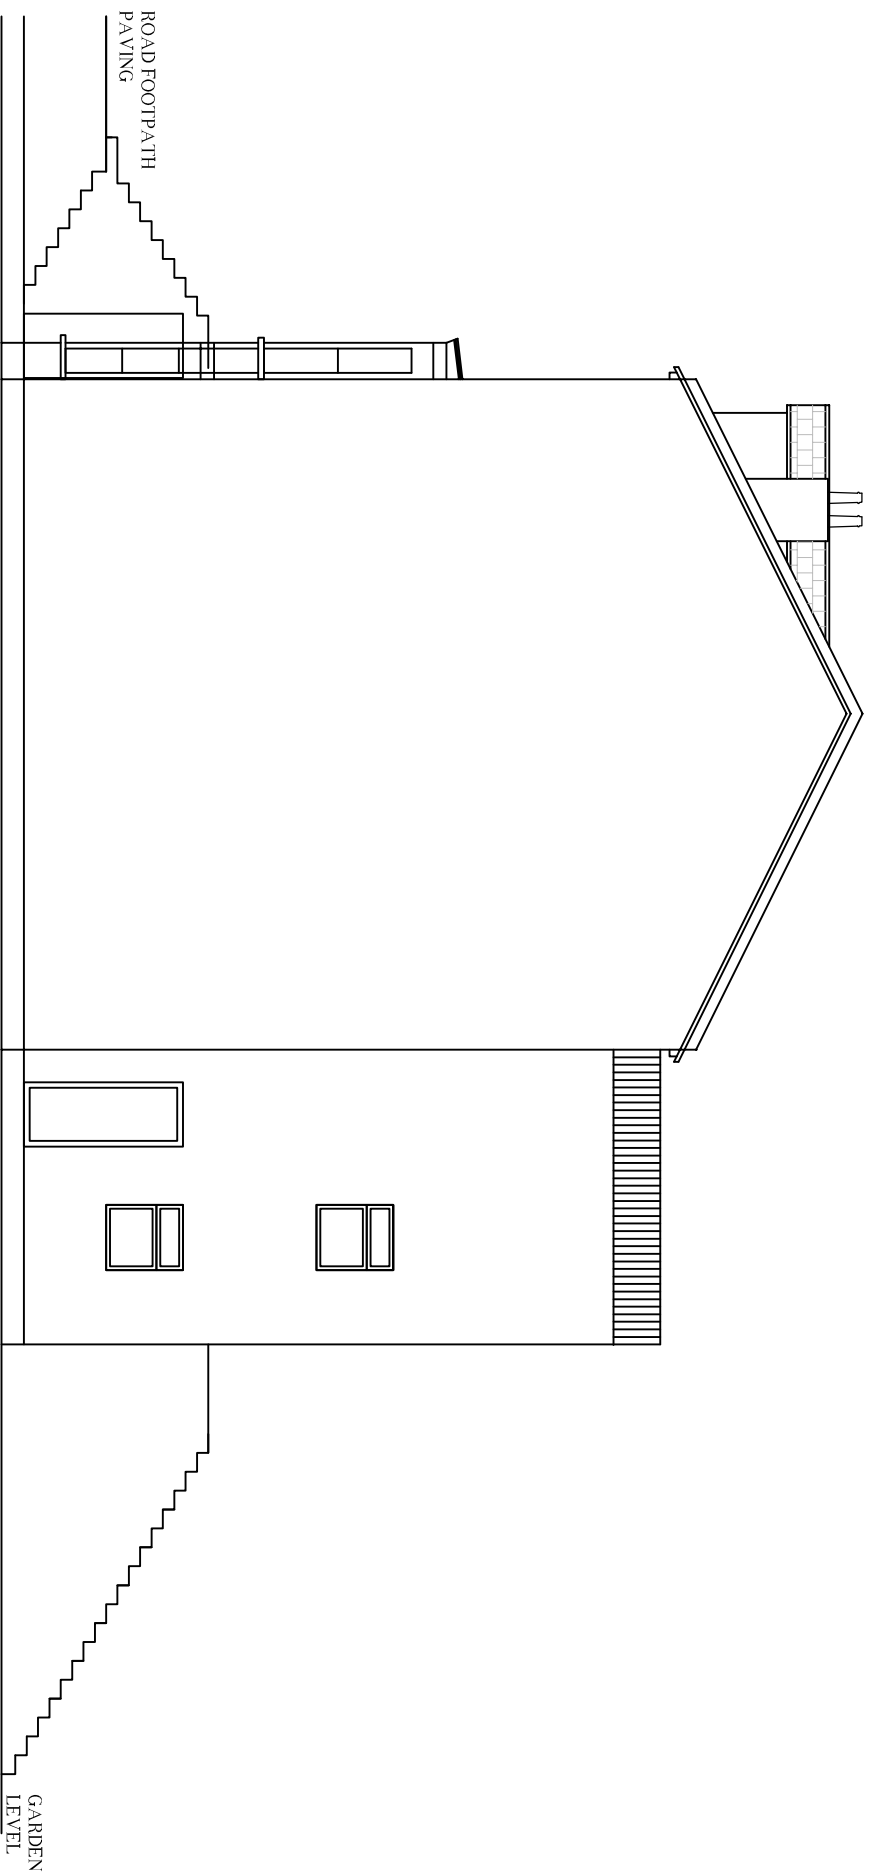

EXISTING SIDE ELEVATION (RIGHT)

Scale 1:100

Scale 1:50

Rev.	Date:	Description	DWN.	CHK.

j e architectural design ltd
 Architectural & Structural Designers
 1 Lytton Close
 Northolt Village, Northolt
 Middlesex UB5 5BU
 T: 020 8845 0795, M: 07930 557913, e: eangel9@aol.com

Job Title:
 50a Maygrove, London NW6 2EB

Drawing Title:
 Existing Front, Side & Rear Elevation

Designed by:
 Angelo E

Date:
 Nov. 2022

Scale:
 1:100@A3

Client:

Drawing No:
 3432/DJ/02

Rev.