




SITE PLAN
Scale 1:1250)

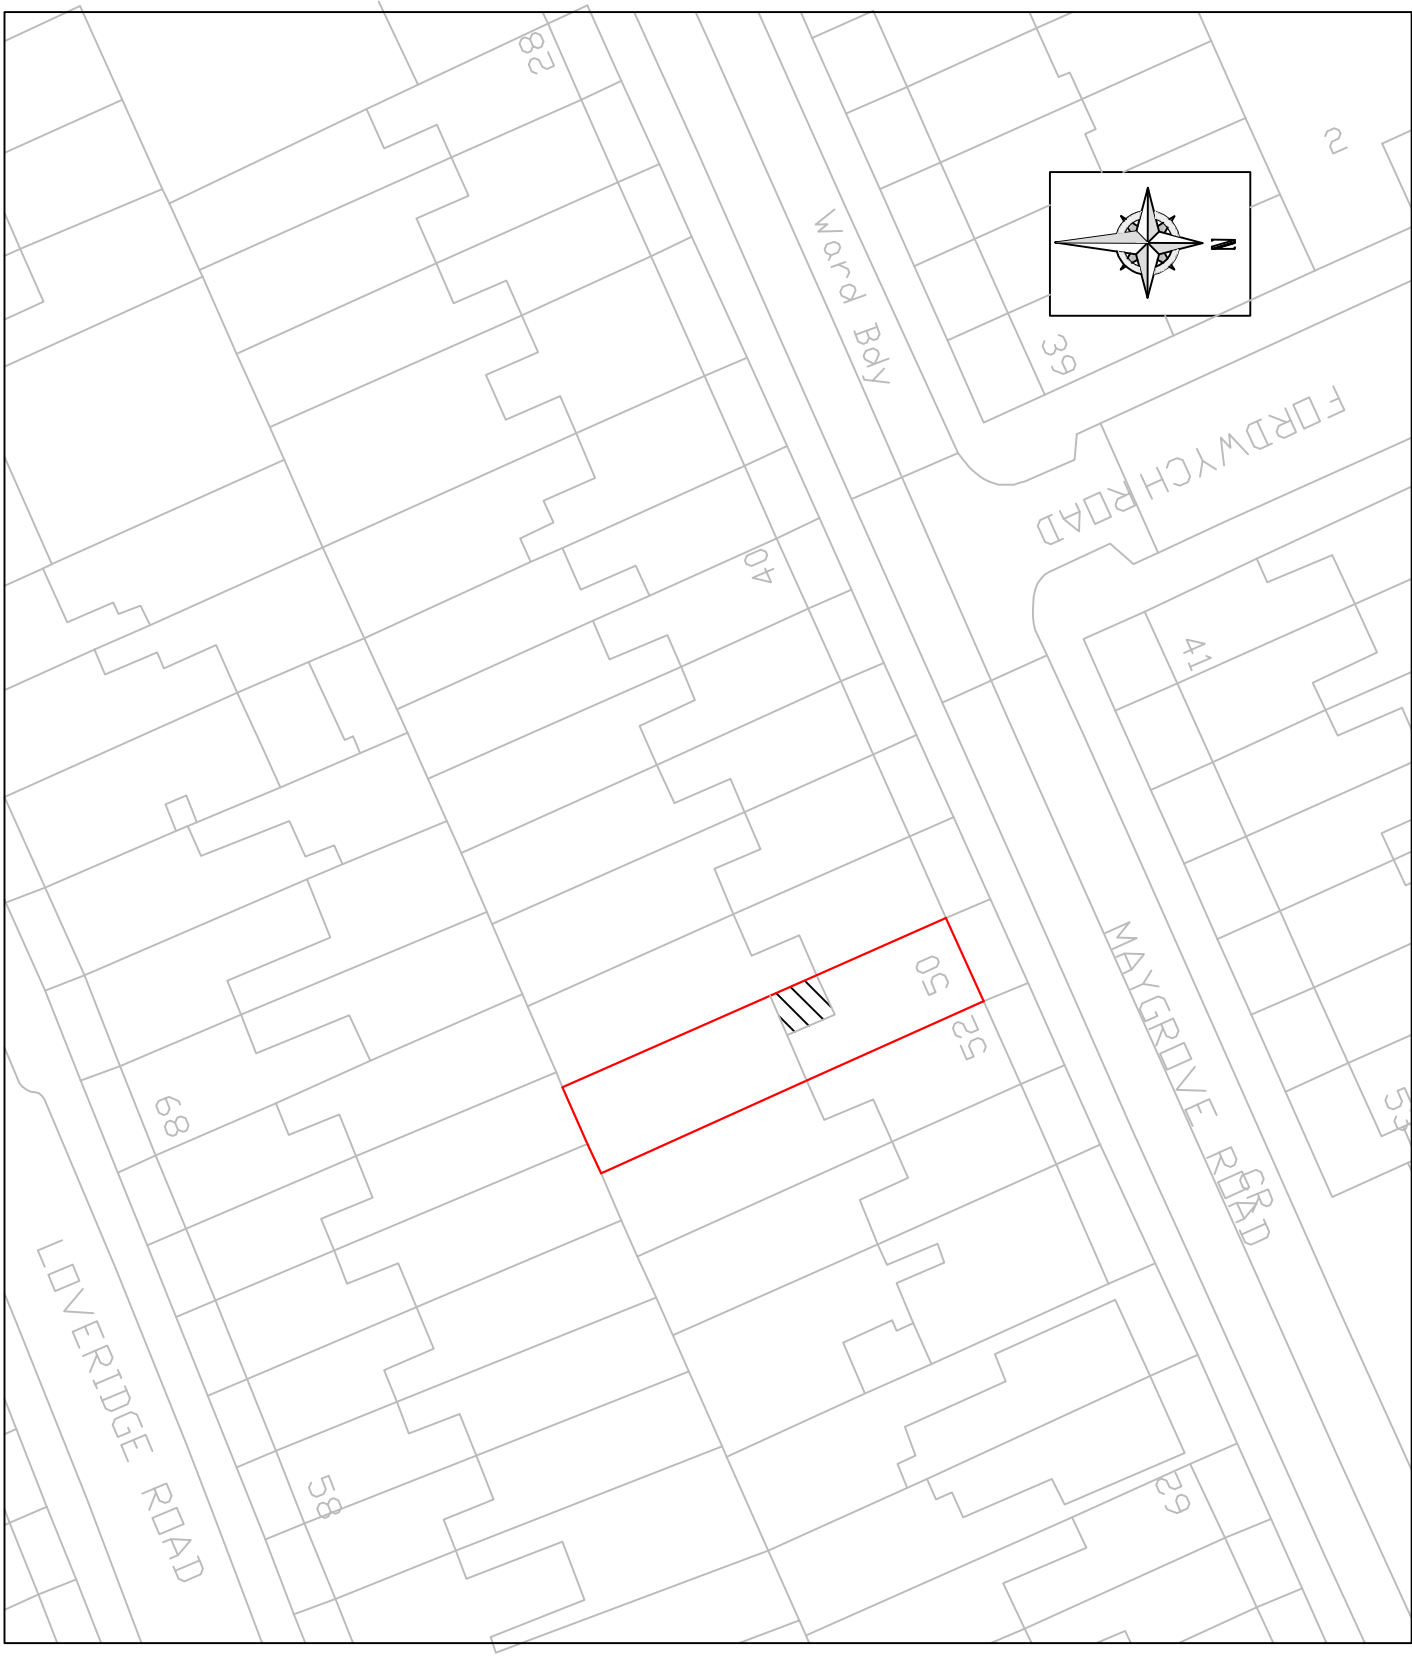

BLOCK PLAN
Scale 1:500)

Rev.	Date	Description	DWN, CHK.	j e architectural design ltd Architectural & Structural Designers 1 Lytton Close Northolt Village, Northolt Middlesex UB5 5BU T: 020 8845 0795, M: 07930 557913, e: aangelos@aol.com			
Job Title:				Designed by:		Date:	Scale:
50a Maygrove, London NW6 2EB				Angelo E		Nov. 2022	1:500, 1:250 @ A3
Drawing Title:				Client:		Drawing No:	Rev.
Location Plan						3432/DJ/05	