




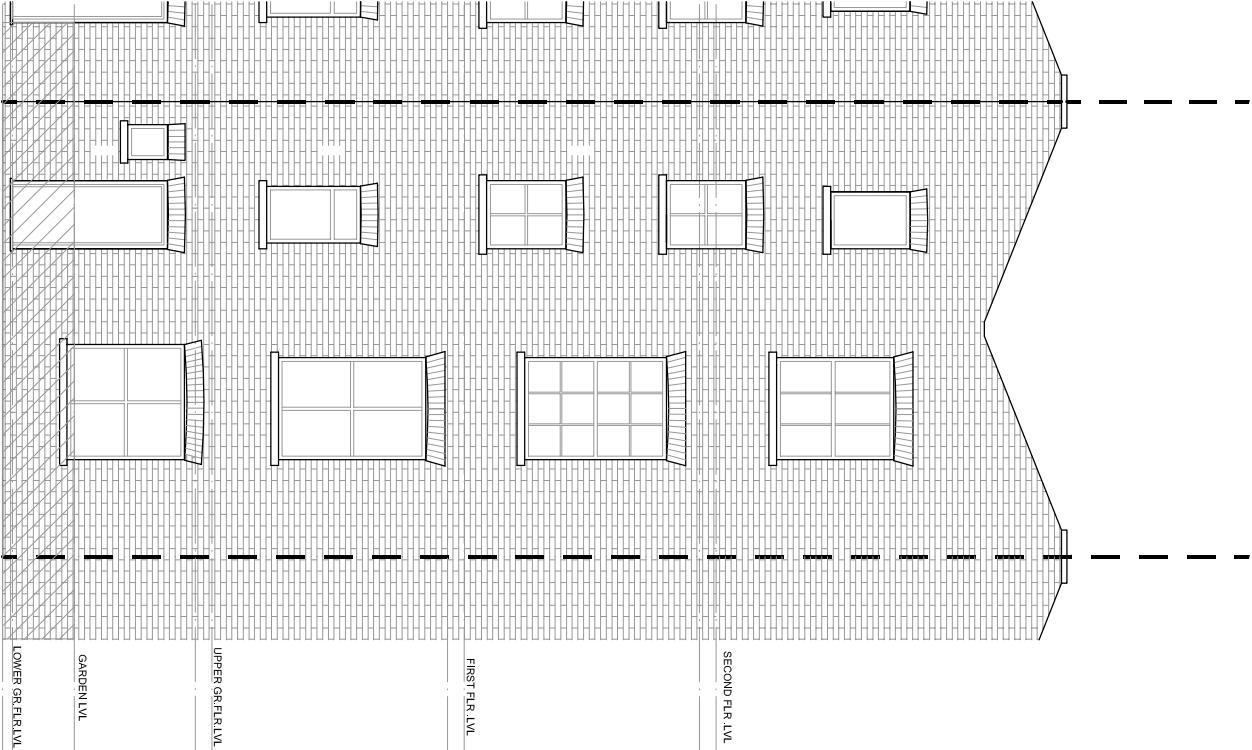

EXISTING/PROPOSED REAR ELEVATION

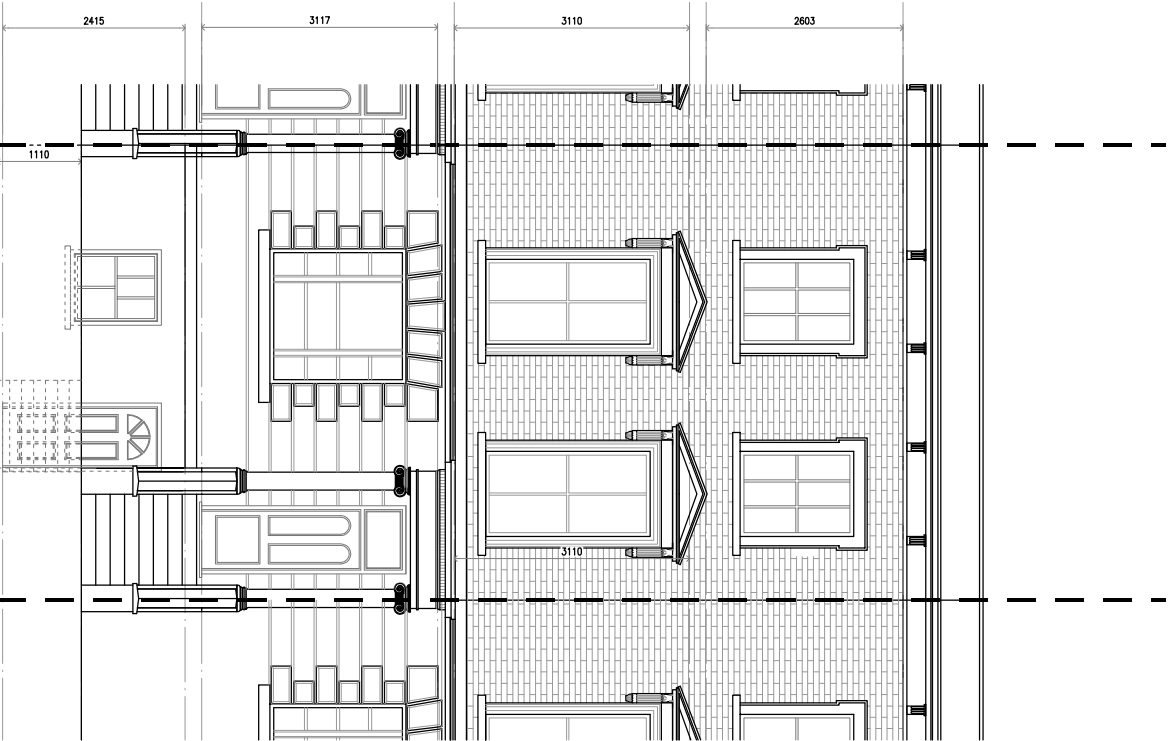

EXISTING/PROPOSED FRONT ELEVATION

 

TITLE:

Full width rear extension at lower ground floor

NAME : Mr.Nikit Kothari

PROJECT : 134 BELSIZE RD
NW6 4BG
LONDON

SAVIOM CONSULTANCY

CRUSADER GARDEN
CR0 5JU
CROYDON
TEL: 07746174705



Dwg No : 02

Scale : 1:100@A3

Drawn By: SAMEERA Date : 04-05-23

PLANNING