


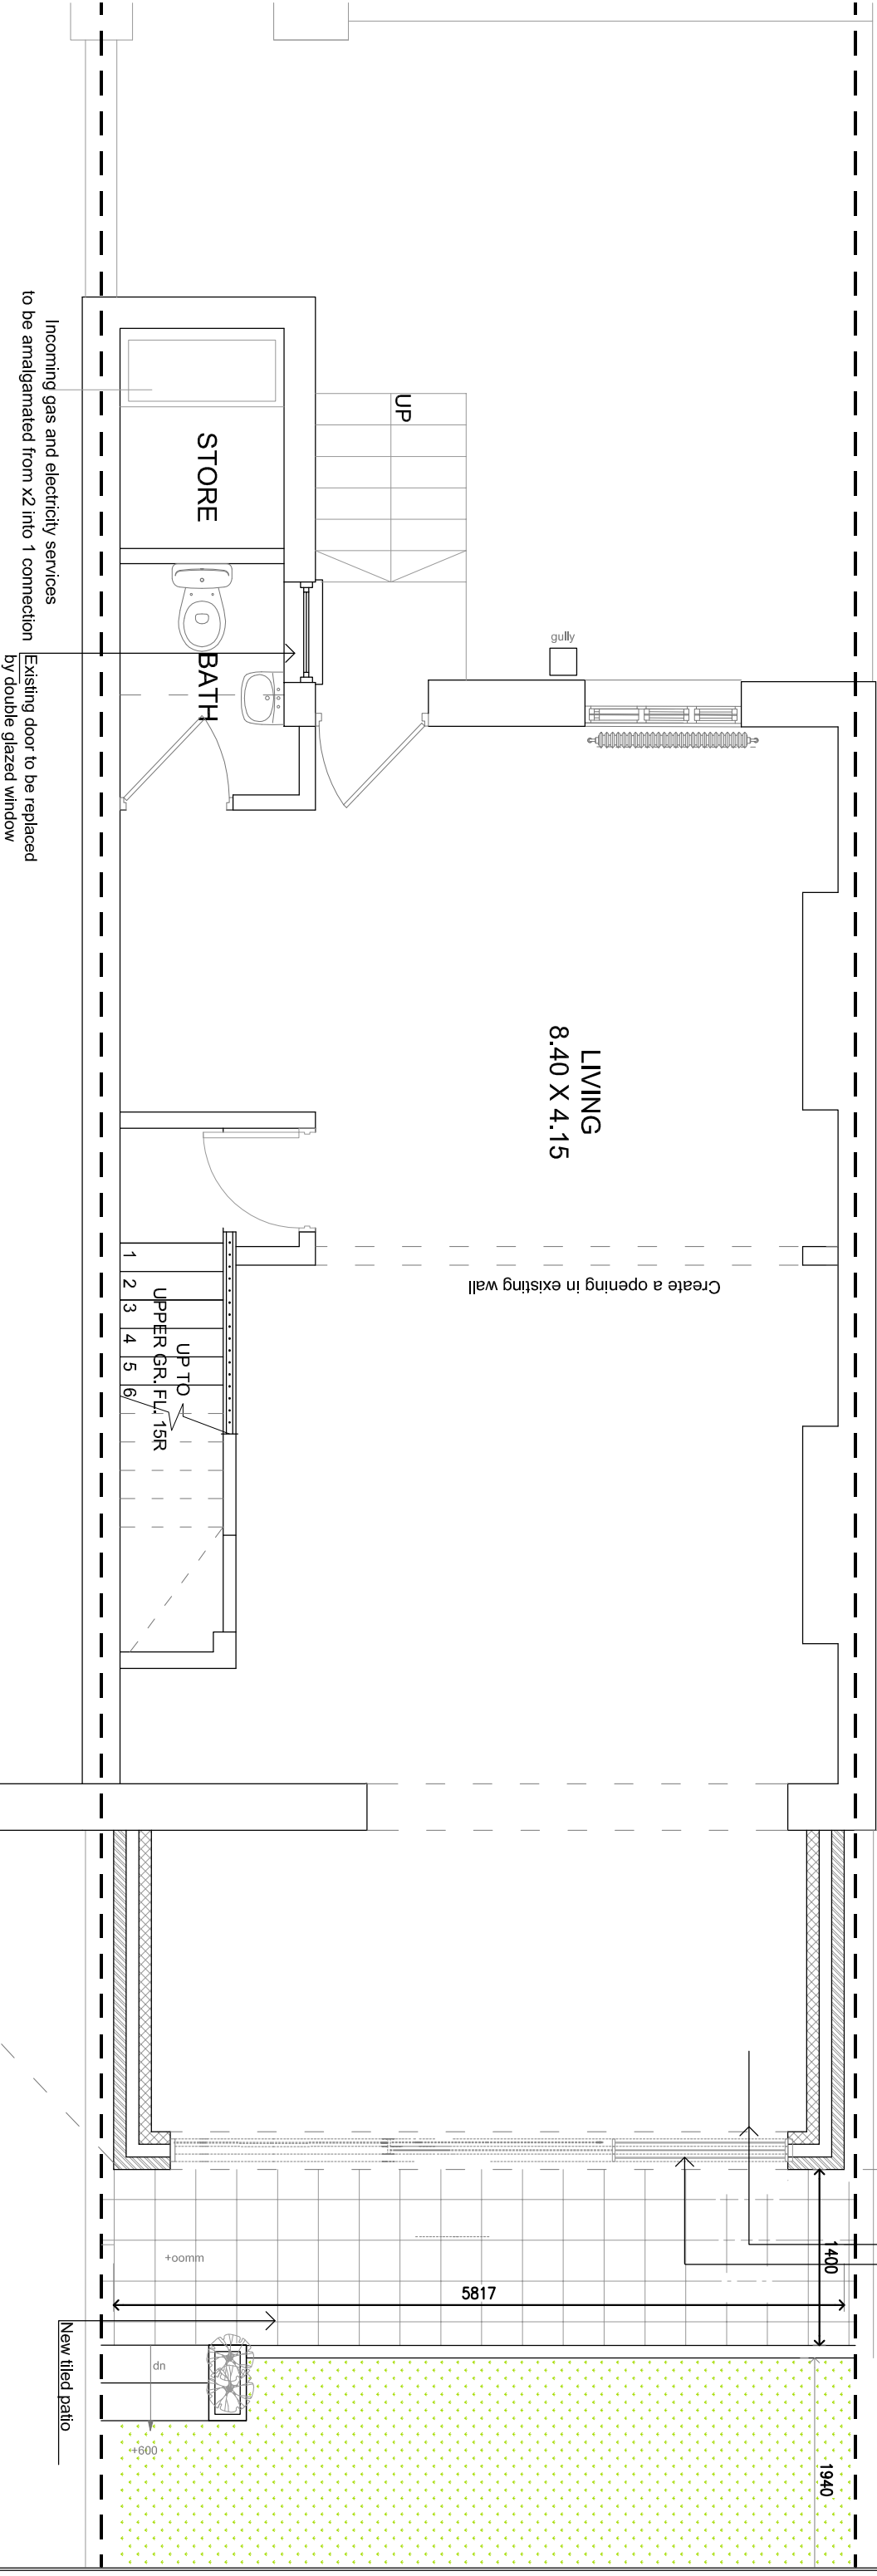

PROPOSED LOWER GROUND FLOOR PLAN

TITLE:

Full width rear extension at lower ground floor

NAME : Mr.Nikit Kothari

PROJECT : 134 BELSIZE RD
NW6 4BG
LONDON

SAVIOM CONSULTANCY

CRUSADER GARDEN
CR0 5UJ
CROYDON
TEL: 07746174705



Dwg No : 03

Scale : 1:50@A3

Drwn By: SAMEERA

Date : 04-05-23

PLANNING