


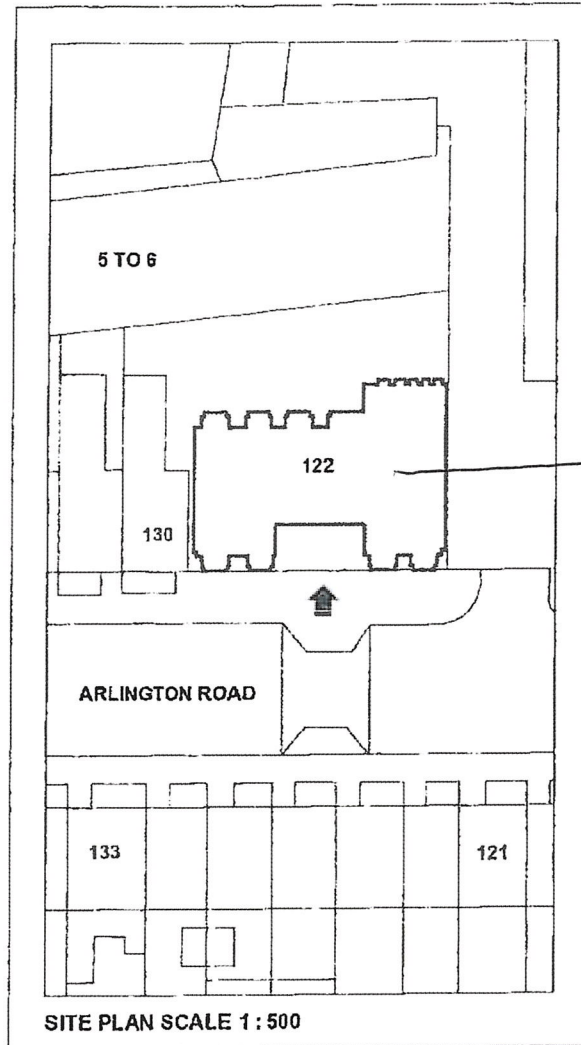

→ Funkin




[Handwritten signature in blue ink]



RED OUTLINED AREAS ARE PART OF PREMISES

1 : 200 CM.

 

Scale : For the plan to be in scale, the above scale bar must measure correct. e.g. 5 centimeters when printed.

Photoplan Ltd
Unit 3, Saga Centre
326 Kensal Road
London W10 6BN
Tel: 084 5094 0877

project 122 ARLINGTON ROAD

drawing title

LP - SECOND FLOOR, 122 ARLINGTON ROAD SITE PLAN


scale 1 : 200 AT A4

date

Copyright photoplan.co.uk



revision

178

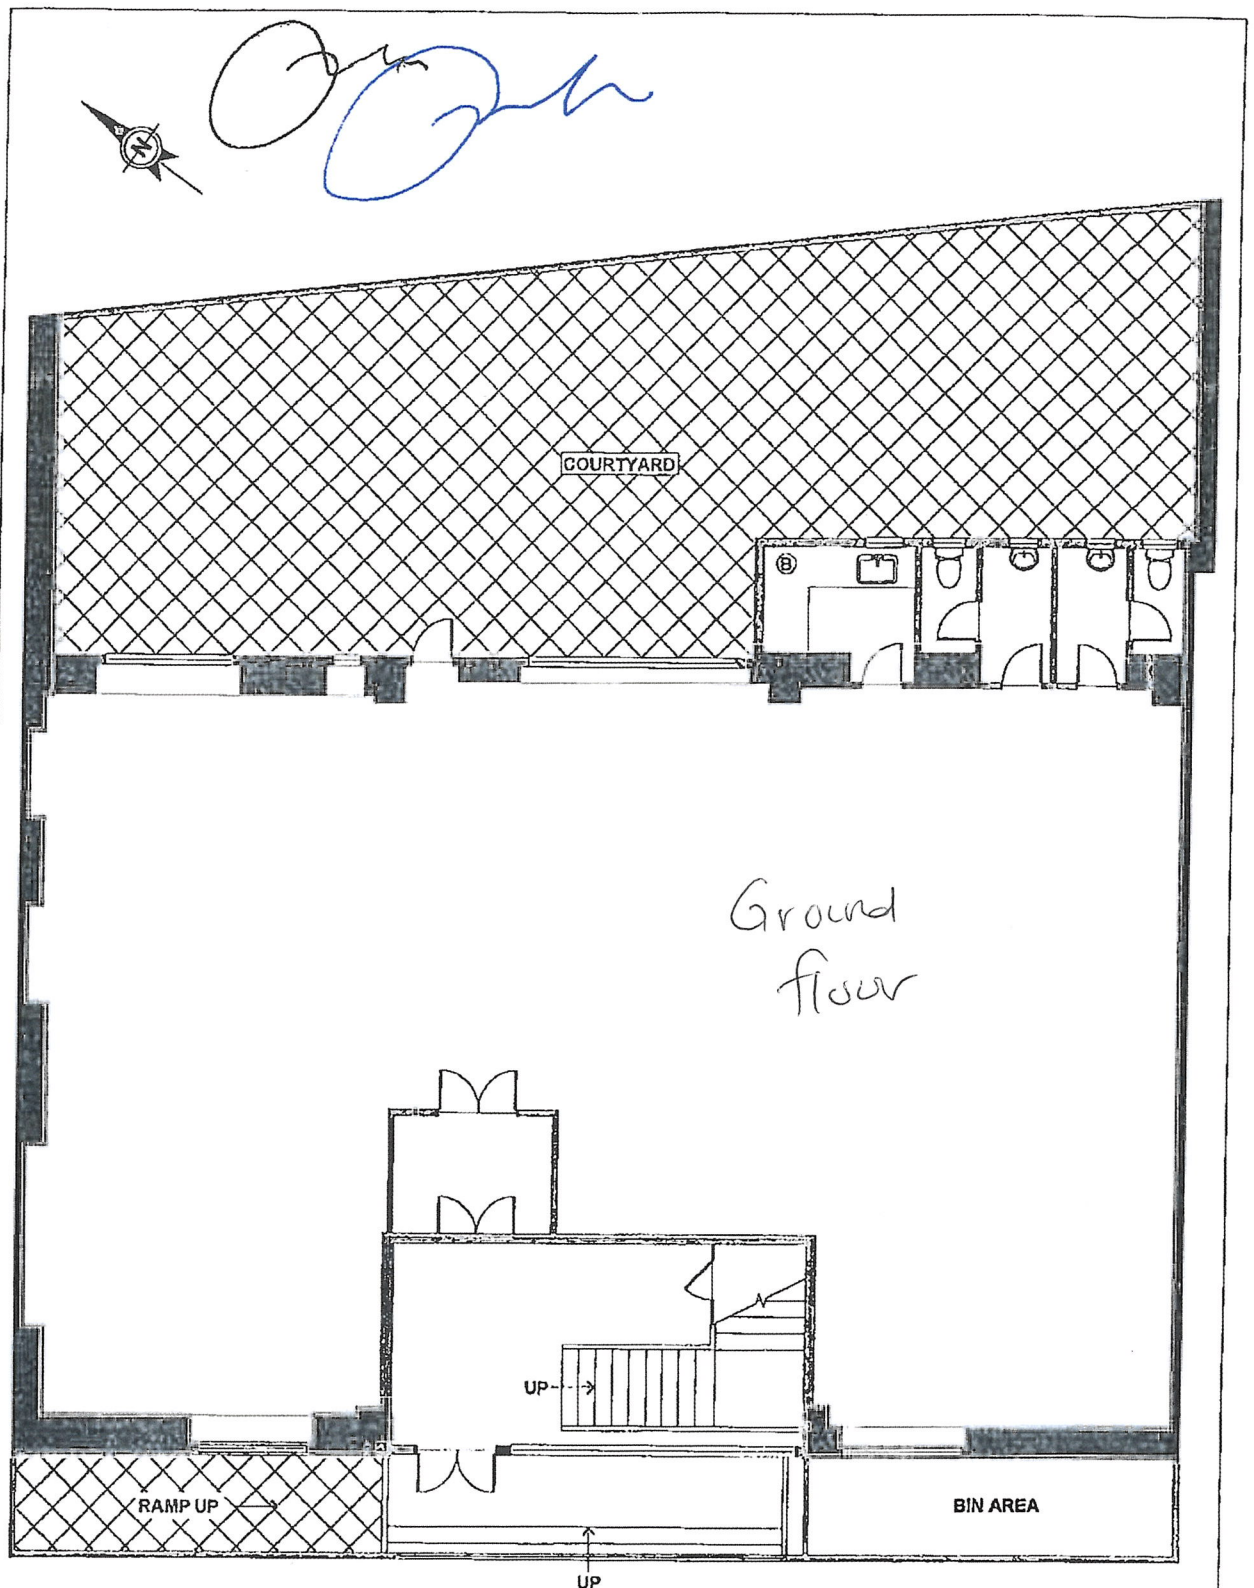

GROUND FLOOR

1 : 100 CM. Scale : For the plan to be in scale, the above scale bar must measure correct. e.g. 5 centimeters when printed.	Photoplan Ltd Unit 3, Saga Centre 326 Kensal Road London W10 5BN Tel: 084 5094 0877	drawing title LP - 122 ARLINGTON ROAD	
	project 122 ARLINGTON ROAD	scale 1 : 100 AT A4	date revision 372

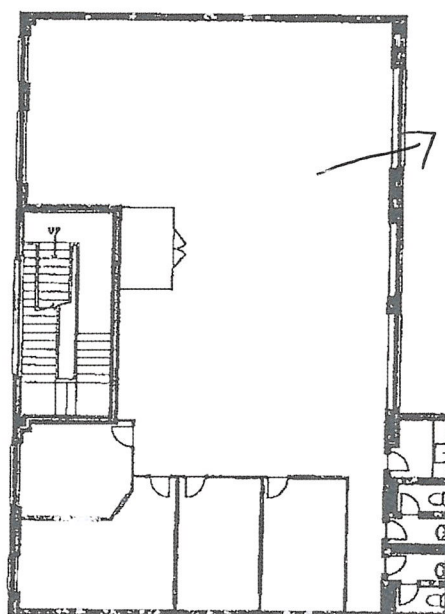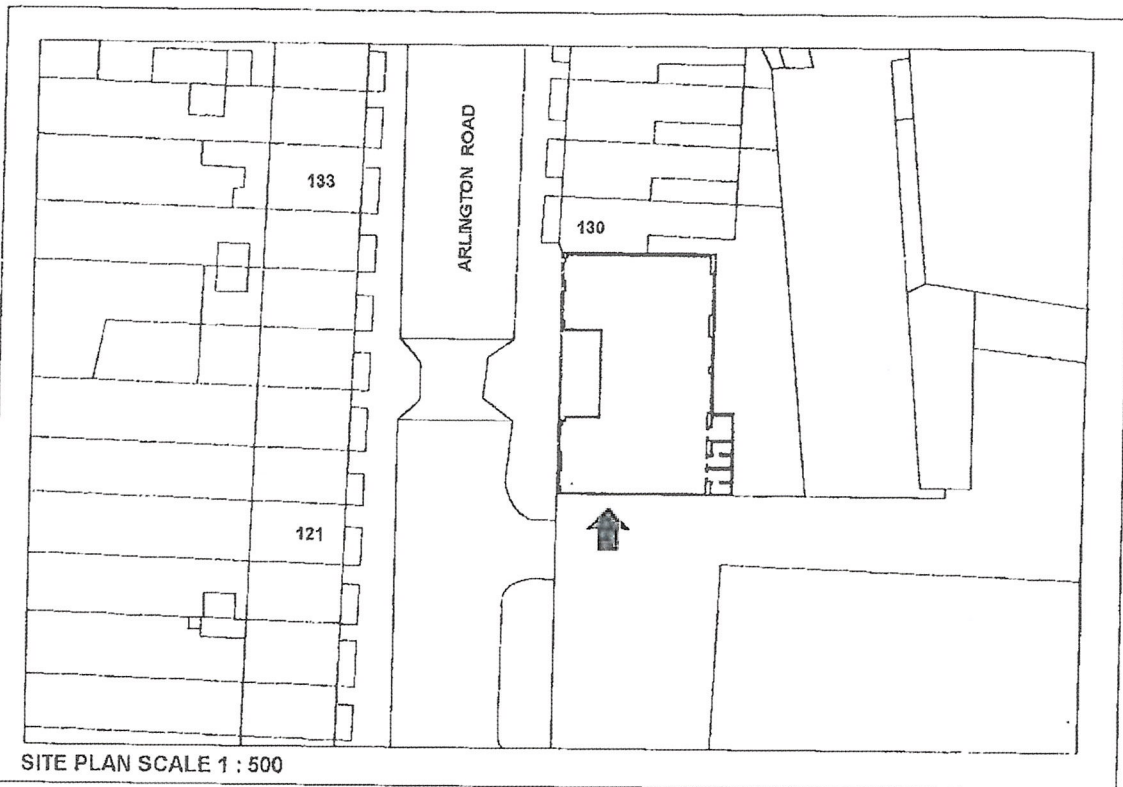

FIRST FLOOR

- GREEN OUTLINED AREAS ARE COMMUNAL
- RED OUTLINED AREAS ARE PART OF PREMISES

1 : 200 CM. Scale : For the plan to be in scale, the above scale bar must measure correct, e.g. 5 centimeters when printed.	Photoplan Ltd Unit 3, Sagn Centre 326 Kensal Road London W10 5BN Tel: 084 5094 0877 project 122 ARLINGTON ROAD	drawing title LP - FIRST FLOOR, 122 ARLINGTON ROAD <table><tr><td>scale 1 : 200 A4</td><td>date</td></tr><tr><td>Copyright photoplan.co.uk</td><td>revision 372</td></tr></table>	scale 1 : 200 A4	date	Copyright photoplan.co.uk	revision 372
scale 1 : 200 A4	date					
Copyright photoplan.co.uk	revision 372					