


NOTES

This drawing is copyright Piercy&Company.
Do not scale from this drawing.
All dimensions and levels to be checked on site by the contractor and such dimensions to be his responsibility.
Report all drawing errors, omissions and discrepancies to the architect.

For landscape layout, refer to landscape planning submission drawings.

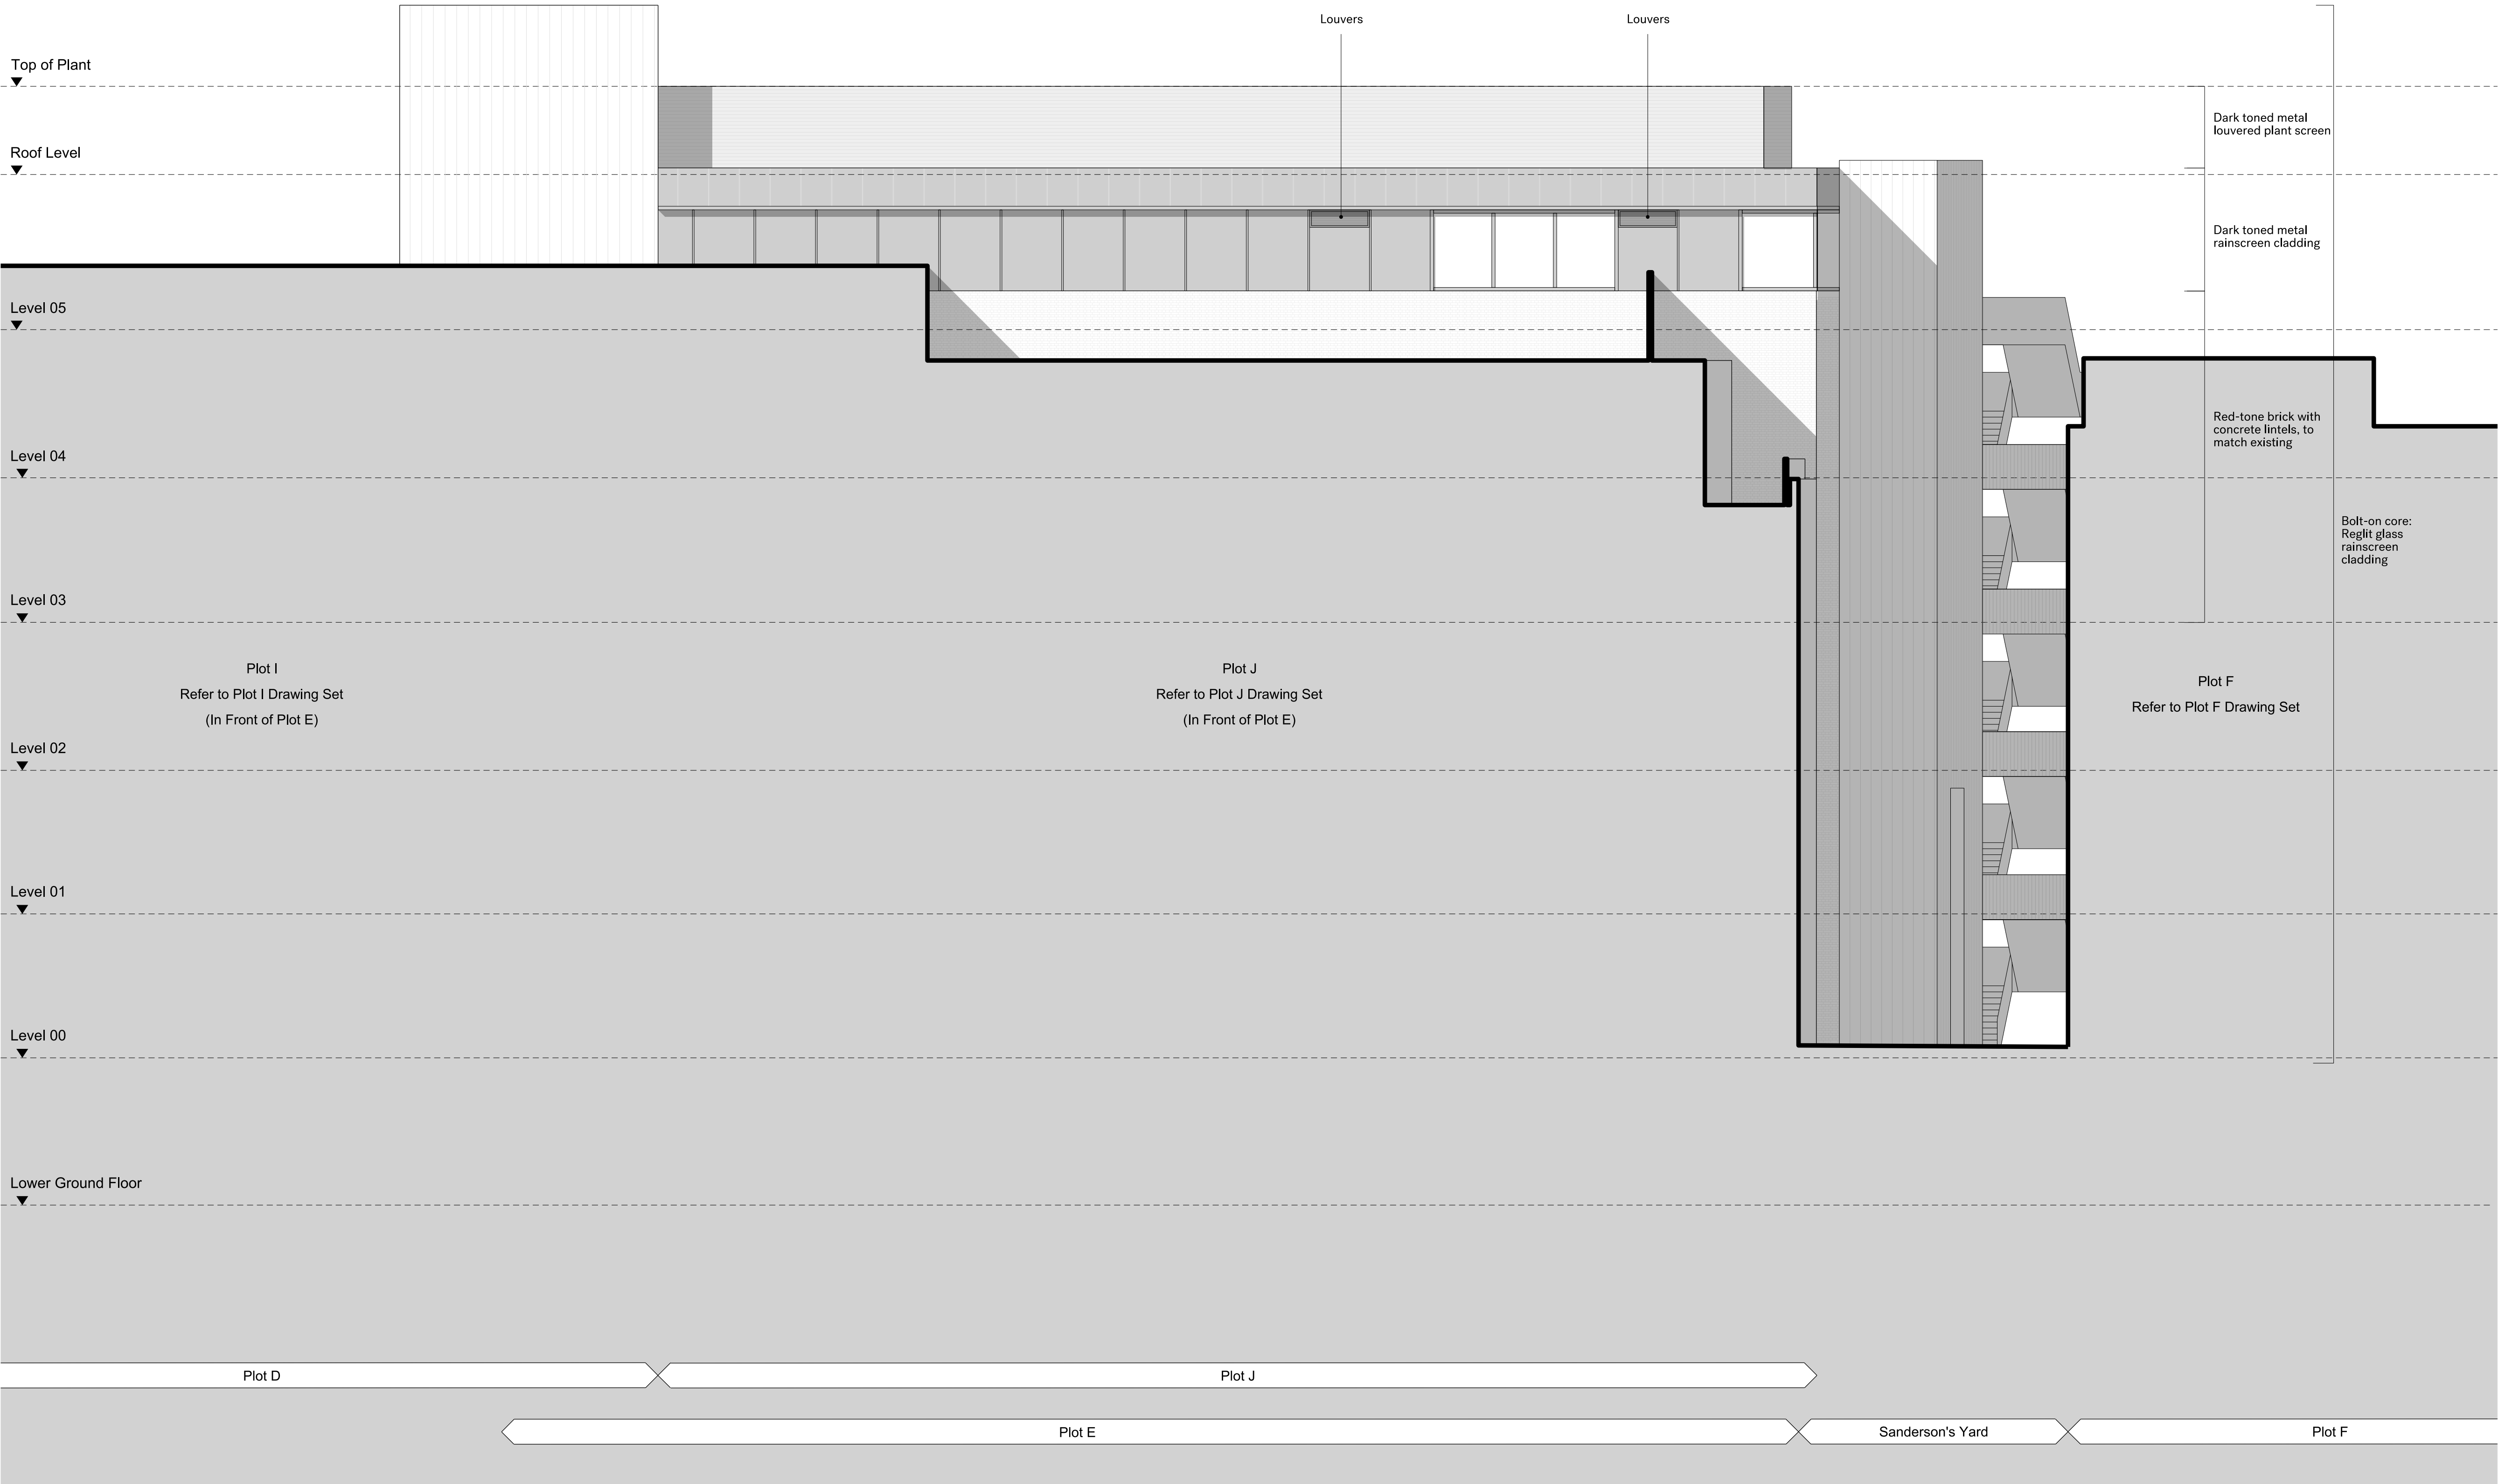

A	25.04.23	Planning Issue
Rev	Date	Description



Project	
Highgate Studios	
Client	
Kentish Town UK Office Propco Limited	
Date	Scale
25.04.23	1:100 at A1 1:200 at A3

Drawing title
**Plot E -
Proposed - Northeast Elevation**

Drawn	Checked	Approved
EE	NP	NP

Drawing status
For Planning

Project	Disc	Plot	Level	Series	Dwg no.	Rev
13683	A	E	LZZ	07	342	A
The Centro Building 39 Plender Street London NW1 0DT				+44 (0)20 7424 9611 info@piercyandco.com piercyandco.com		