


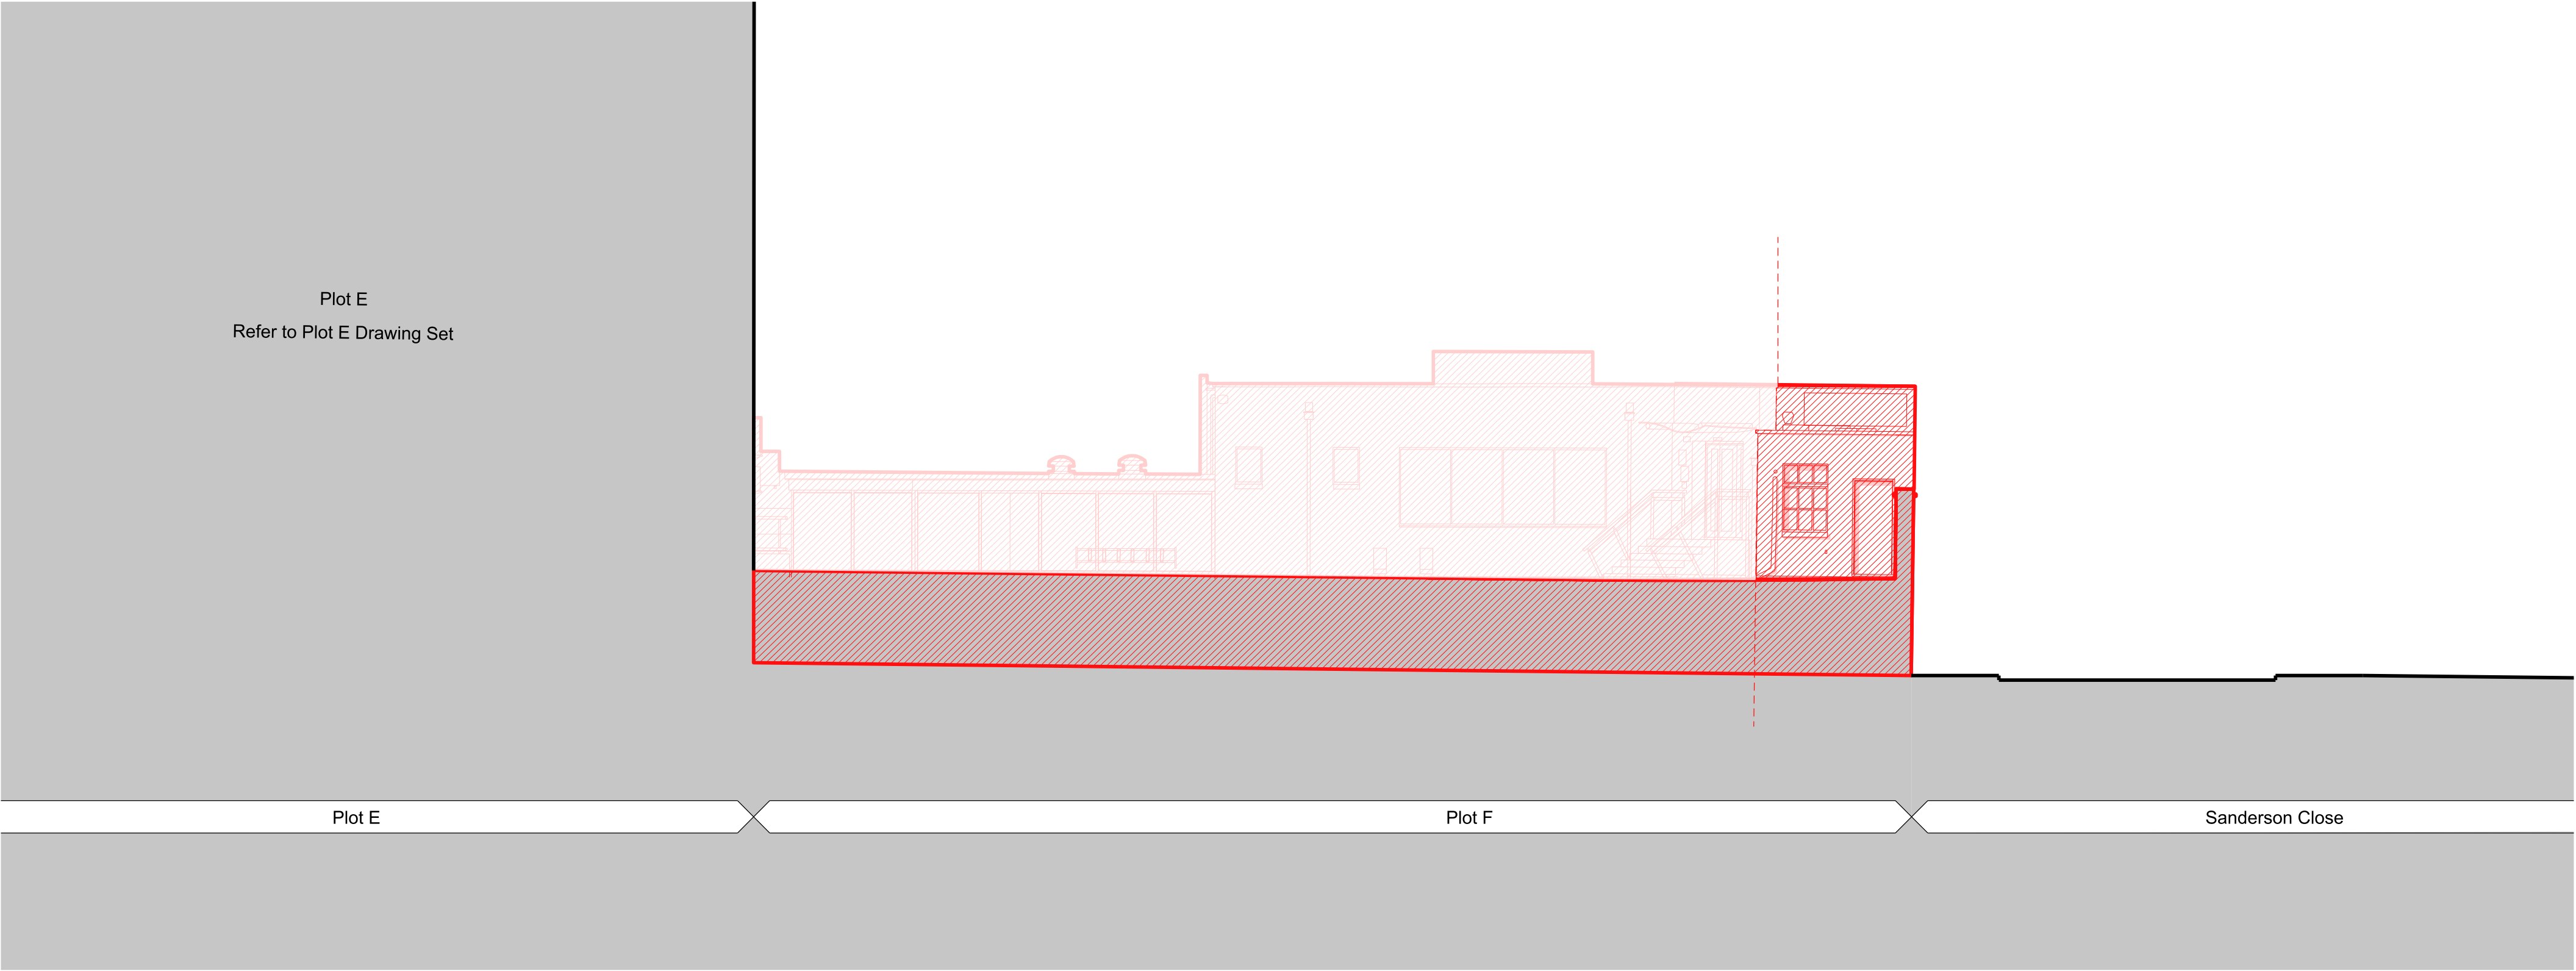

1 PLOT F WEST ELEVATION
SCALE 1:100



2 PLOT F NORTHEAST ELEVATION
SCALE 1:100

NOTES

This drawing is copyright Piercy&Company.
Do not scale from this drawing.
All dimensions and levels to be checked on site by the contractor and such dimensions to be his responsibility.
Report all drawing errors, omissions and discrepancies to the architect.

Substation survey missing due to UKPN restrictions

025.04.23		
A	25.04.23	Planning Issue
Rev	Date	Description



Project						
Highgate Studios						
Client						
Kentish Town UK Office Propco Limited						
Date			Scale			
25.04.23			1:100 at A1 1:200 at A3			
Drawing title						
Plot F						
Demolition - Elevations						
Drawn		Checked		Approved		
EK		NP		NP		
Drawing status						
For Planning						
Project	Disc	Plot	Level	Series	Dwg no.	Rev
13683	A	F	LZZ	07	240	A
The Centro Building 39 Plender Street London NW1 0DT				+44 (0)20 7424 9611 info@piercyandco.com piercyandco.com		