


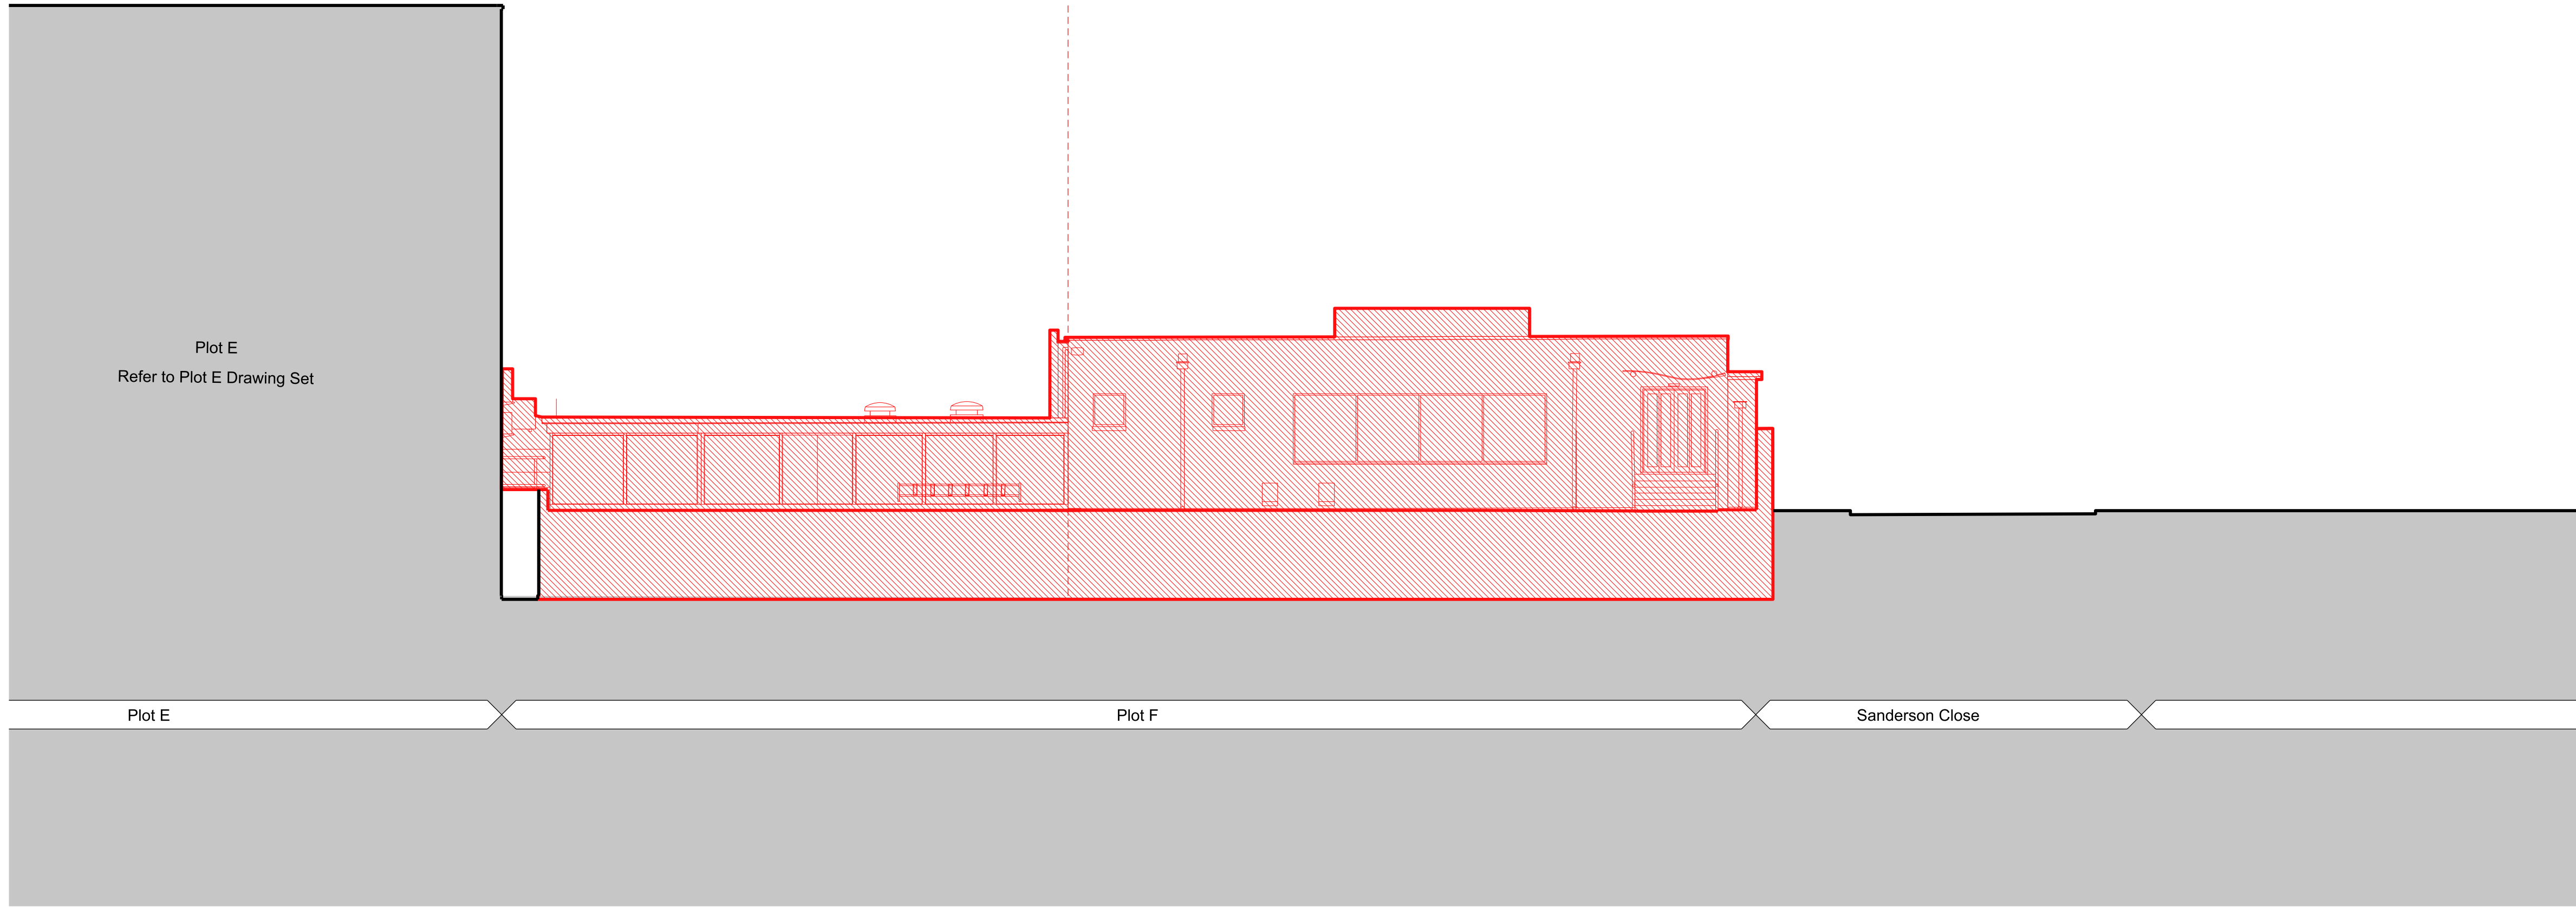

3 PLOT F SOUTHWEST ELEVATION
SCALE 1:100



4 PLOT F EAST ELEVATION
SCALE 1:100

NOTES

This drawing is copyright Piercy&Company.
Do not scale from this drawing.
All dimensions and levels to be checked on site by the contractor
and such dimensions to be his responsibility.
Report all drawing errors, omissions and discrepancies to the
architect.

Substation survey missing due to UKPN restrictions



Rev	Date	Description
A	25.04.23	Planning Issue



Project		Highgate Studios				
Client						
Kentish Town UK Office Propco Limited						
Date		Scale				
25.04.23		1:100 at A1 1:200 at A3				
Drawing title						
Plot F						
Demolition - Elevations						
Drawn		Checked	Approved			
EK		NP	NP			
Drawing status						
For Planning						
Project	Disc	Plot	Level	Series	Dwg no.	Rev
13683	A	F	LZZ	07	241	A
The Centro Building 39 Plender Street London NW1 0DT				+44 (0)20 7424 9611 info@piercyandco.com piercyandco.com		