


NOTES

This drawing is copyright Piercy&Company.
Do not scale from this drawing.
All dimensions and levels to be checked on site by the contractor and such dimensions to be his responsibility.
Report all drawing errors, omissions and discrepancies to the architect.

- KEY
- Office Space
 - Reception
 - Core
 - F & B
 - Gym
 - Plant
 - Commuter Facilities
 - Refuse Store
 - Facilities Management
 - Nursery

- Existing
- Proposed
- Project Boundary
- Existing UKPN Substation

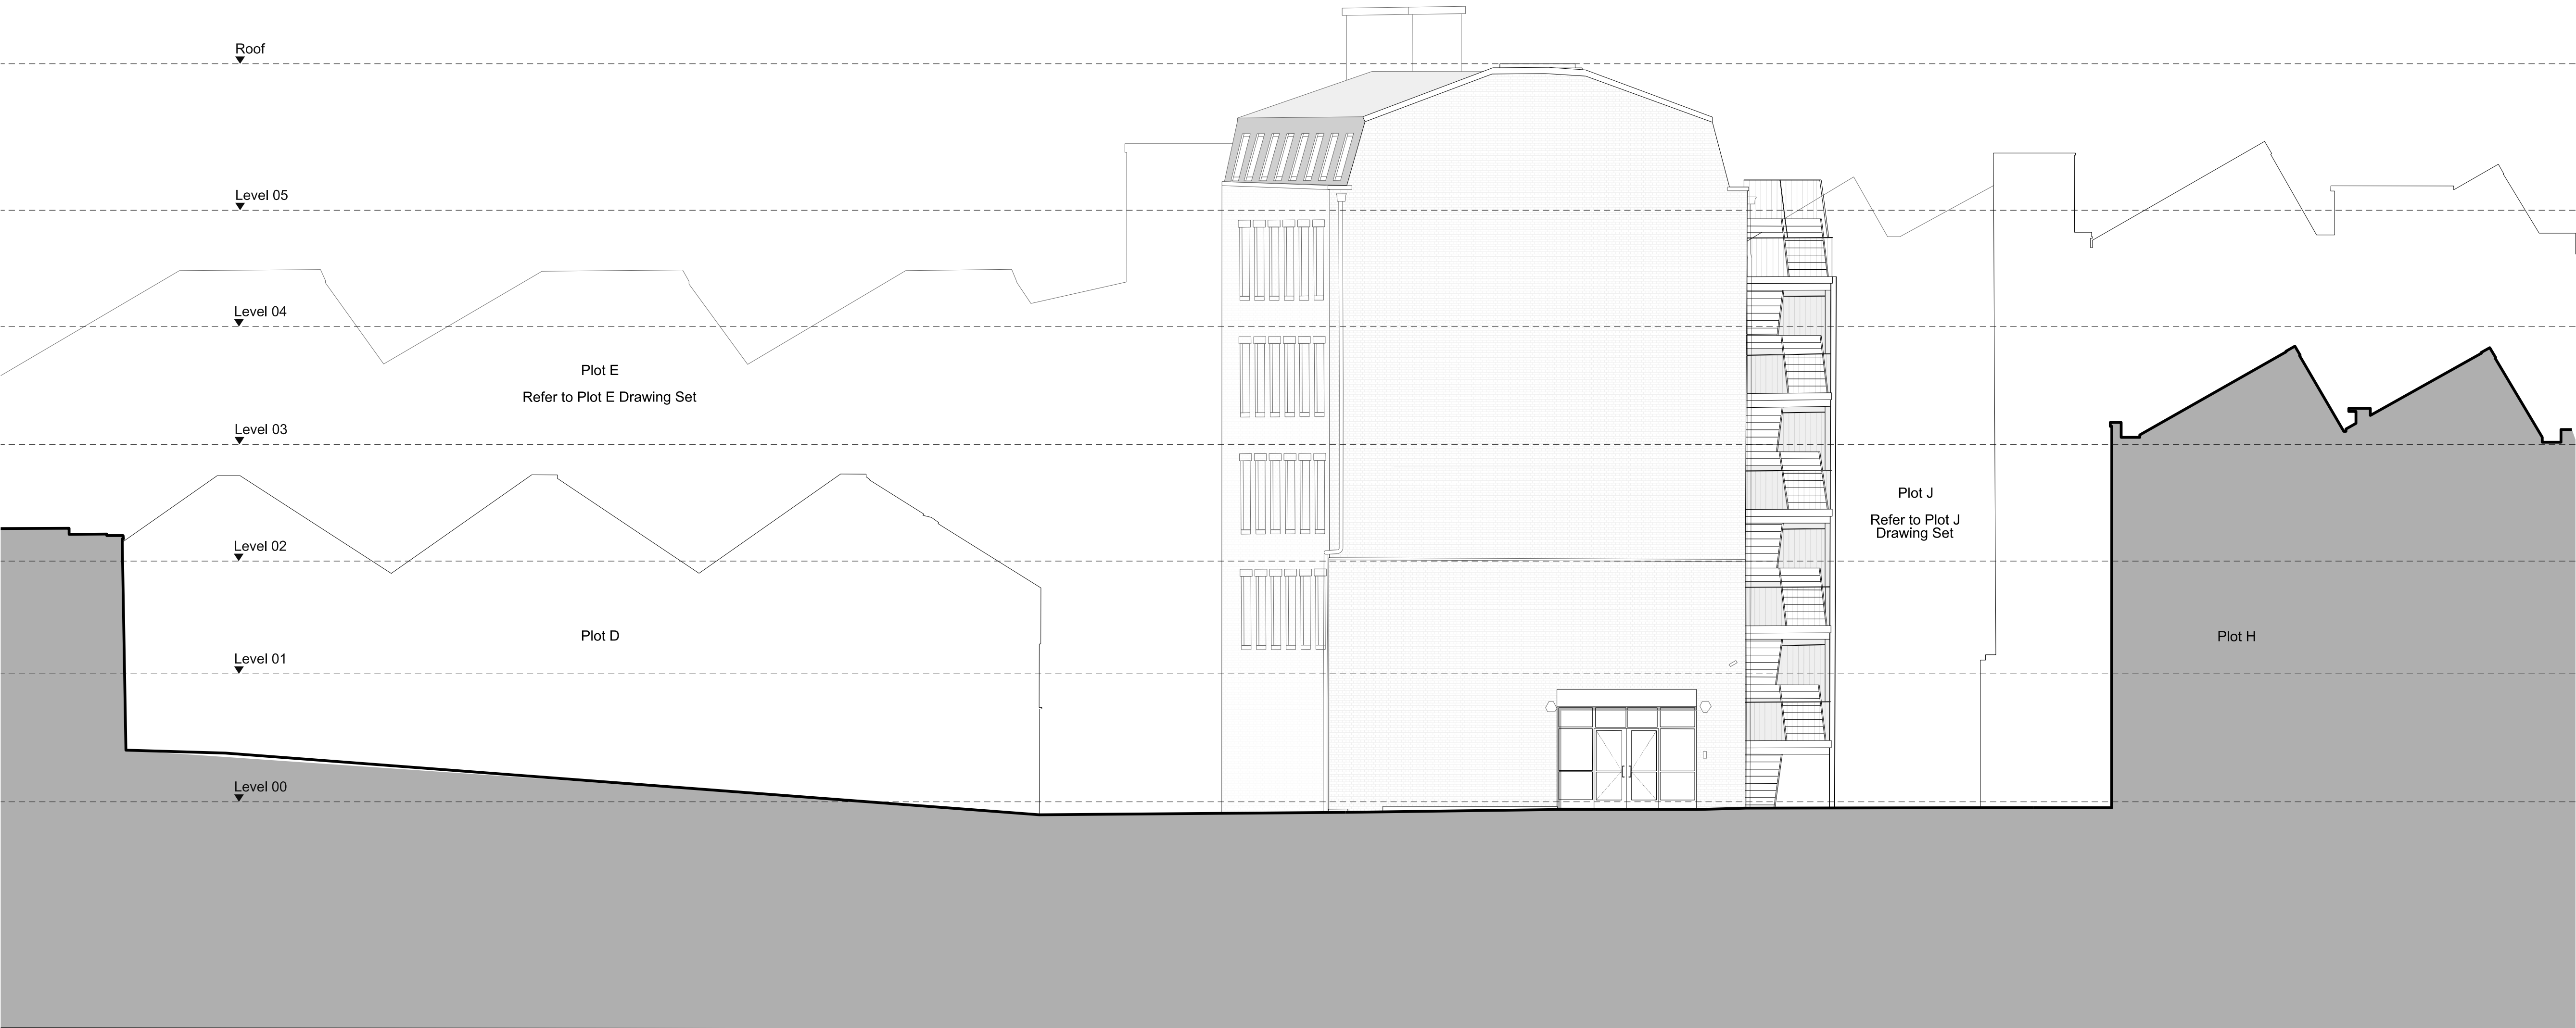

A	25.04.23	Planning Issue
Rev	Date	Description



Project	
Highgate Studios	
Client	
Kentish Town UK Office Propco Limited	
Date	Scale
25.04.23	1:100 at A1 1:200 at A3

Drawing title		
Plot I		
Existing Southeast Elevation		
Drawn	Checked	Approved
EE	NP	NP

Drawing status						
For Planning						

Project	Disc	Plot	Level	Series	Dwg no.	Rev
13683	A	I	ZZ	07	141	A
The Centro Building				+44 (0)20 7424 9611		
39 Plender Street				info@piercyandco.com		
London NW1 0DT				piercyandco.com		