

NOTES

This drawing is copyright Piercy&Company.
Do not scale from this drawing.
All dimensions and levels to be checked on site by the contractor and such dimensions to be his responsibility.
Report all drawing errors, omissions and discrepancies to the architect.



KEY

Demolition

Window Replacement

Project Boundary

Existing UKPN Substation

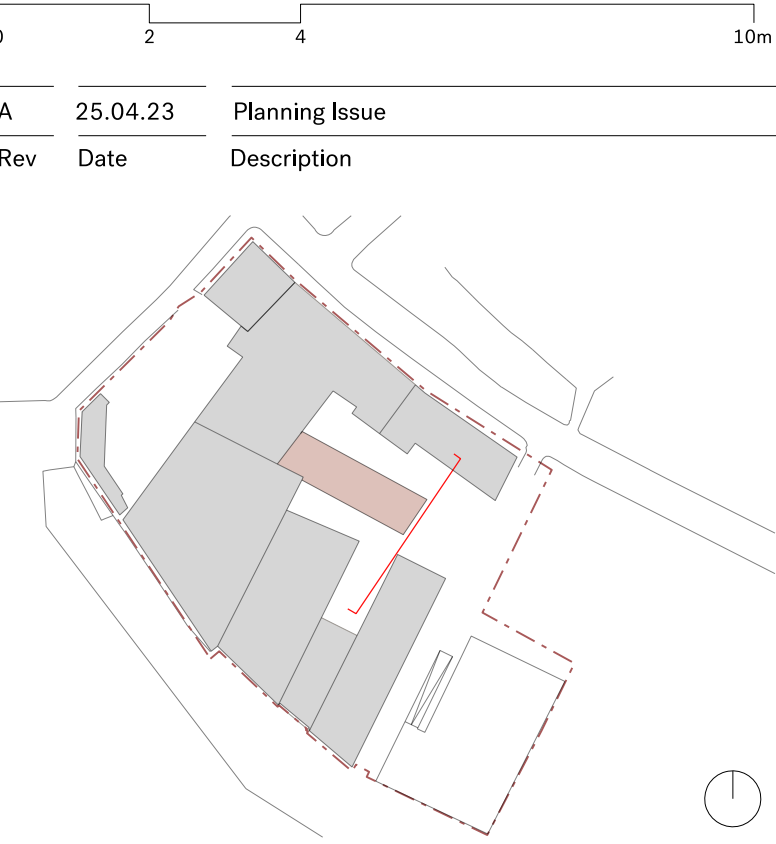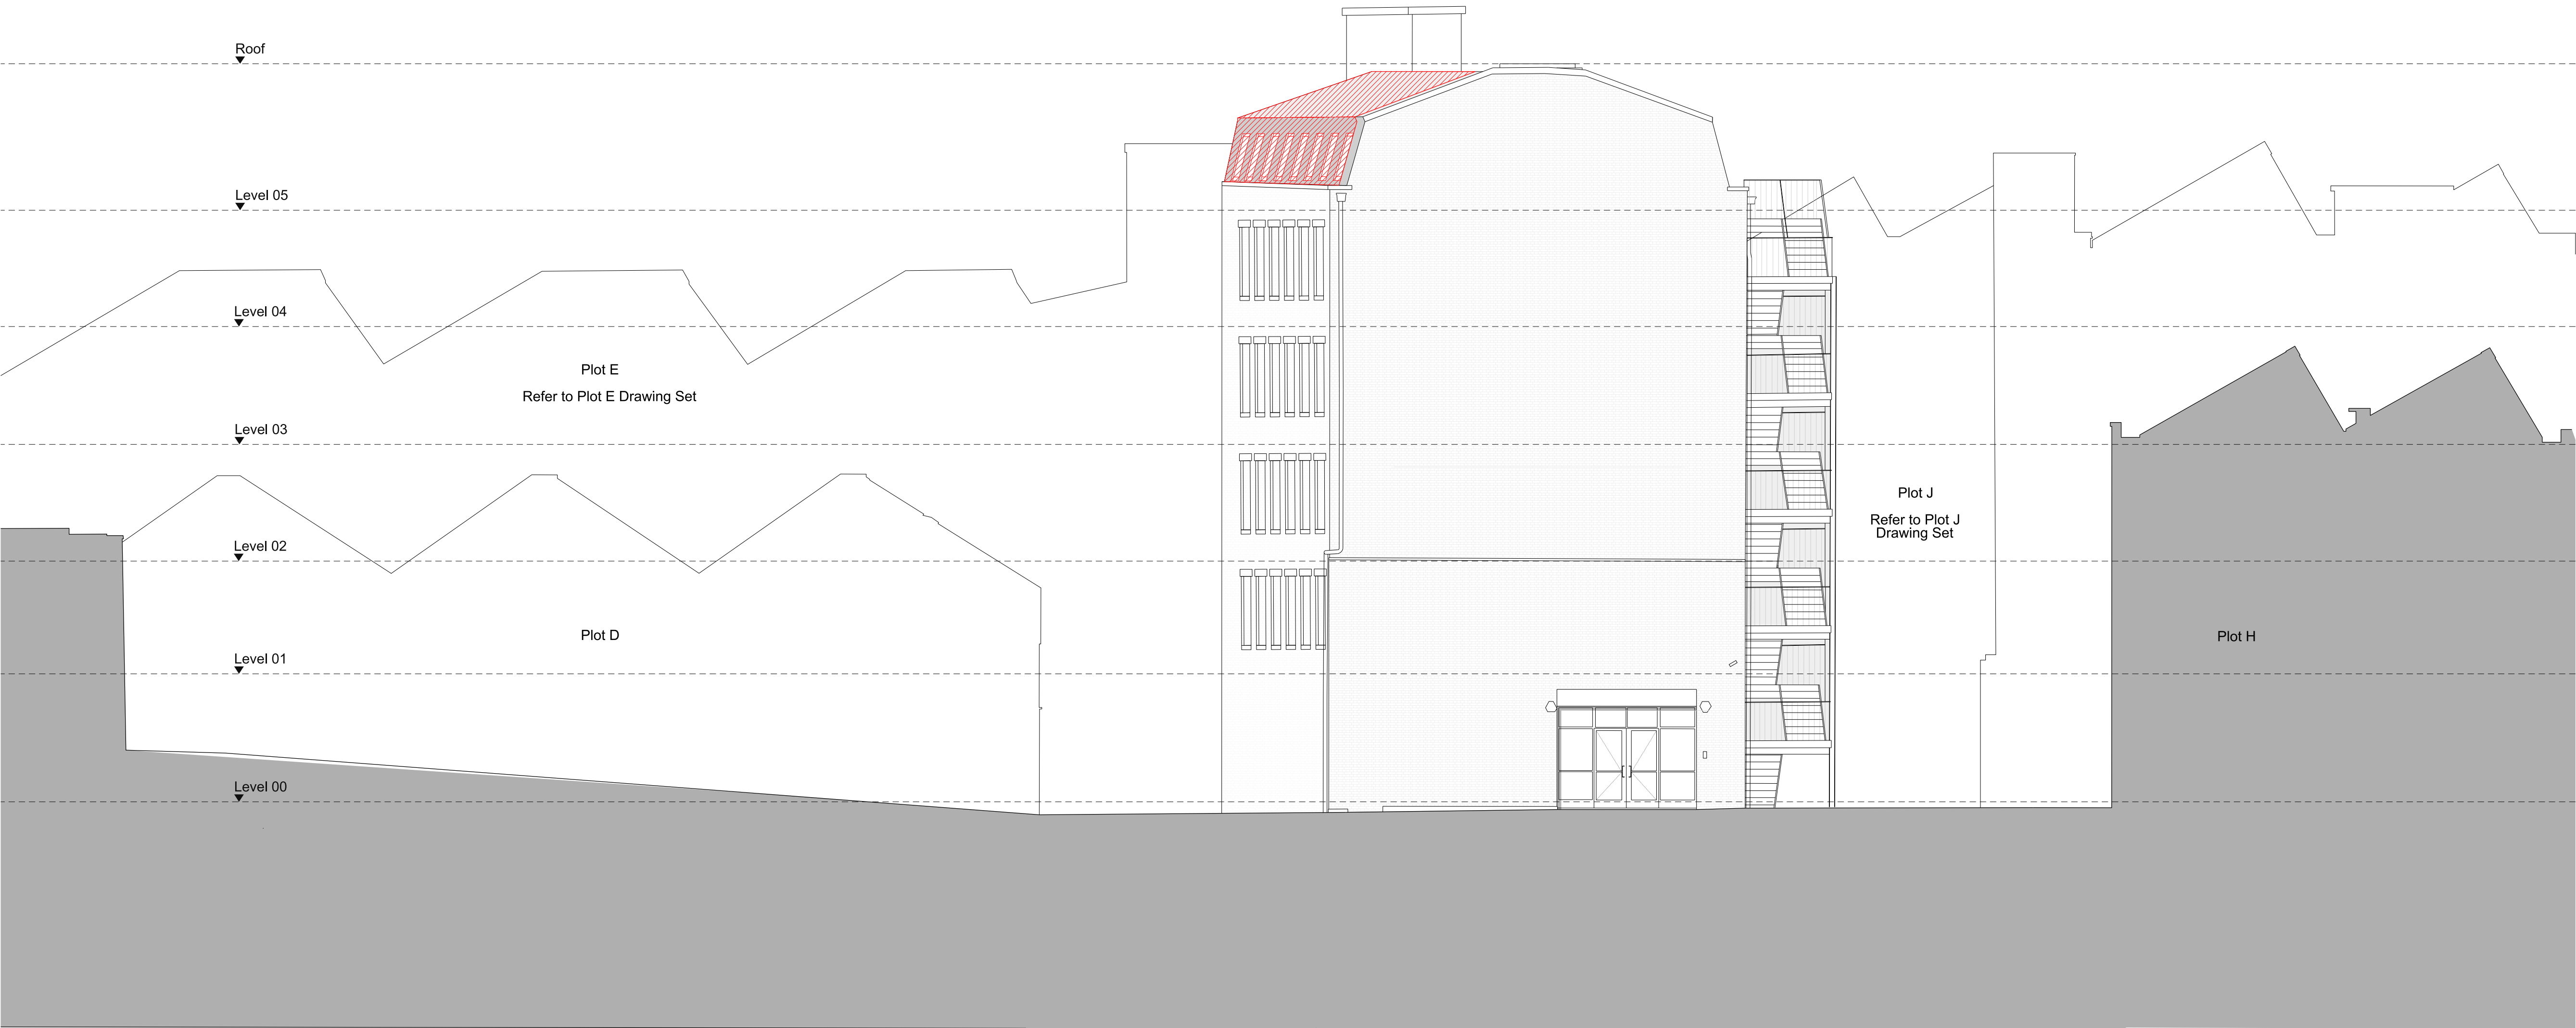

| | | | | | | |
|---------------------------------------|------|---------|-------------|----------------------|---------|-----|
| Project | | | | | | |
| Highgate Studios | | | | | | |
| Client | | | | | | |
| Kentish Town UK Office Propco Limited | | | | | | |
| Date | | | Scale | | | |
| 25.04.23 | | | 1:100 at A1 | | | |
| | | | 1:200 at A3 | | | |
| Drawing title | | | | | | |
| Plot I | | | | | | |
| Demolition Southeast Elevation | | | | | | |
| Drawn | | Checked | | Approved | | |
| EE | | NP | | NP | | |
| Drawing status | | | | | | |
| For Planning | | | | | | |
| Project | Disc | Plot | Level | Series | Dwg no. | Rev |
| 13683 | A | I | ZZ | 07 | 241 | A |
| The Centro Building | | | | +44 (0)20 7424 9611 | | |
| 39 Plender Street | | | | info@piercyandco.com | | |
| London NW1 0DT | | | | piercyandco.com | | |