

- General Notes
1. Dimensions are in millimetres unless stated otherwise.
 2. Levels are in metres AOD unless stated otherwise.
 3. Dimensions govern. Do not scale off drawing.
 4. All dimensions to be verified on site before proceeding.
 5. All discrepancies to be notified in writing to Make Limited.
- © Make Limited 2016

Please note: Previous permissions have been implemented through the Phase 1 Permanent Structural Works and therefore refer to Consented LGF plan PG1999

REV	Date	Reason For Issue	Chk
01	23.01.20	Planning	RK
00	25.09.19	For Information	RK

PLANNING


DRAWING STATUS

make

32 Cleveland Street,
London, W1T 4JY

tel +44 (0) 20 7636 5151
info@makearchitects.com
www.makearchitects.com

Client
Mr M Namaki
56 Cumberland Terrace
London NW1 4HJ

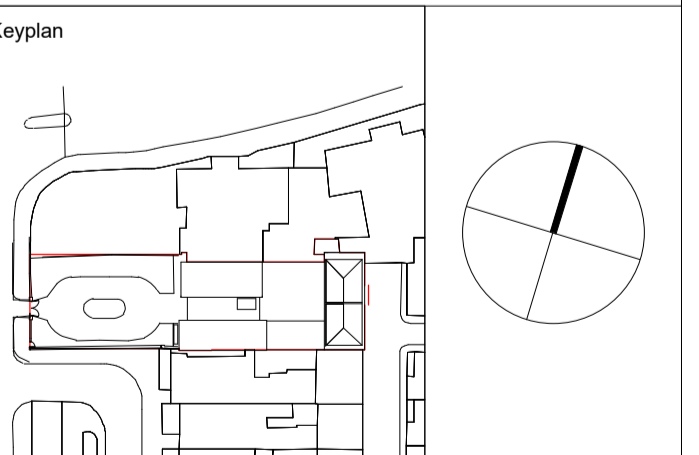


Project
Gloucester Lodge

Drawing Title
**Existing Lower Ground Floor
Plan
Site Plan**

Scale at A1 Date
1 : 50 23.01.20

Project No. Rev No.
1202 01

Drawing No.
GL-MAK-XX-LG-DR-AR-PG0999

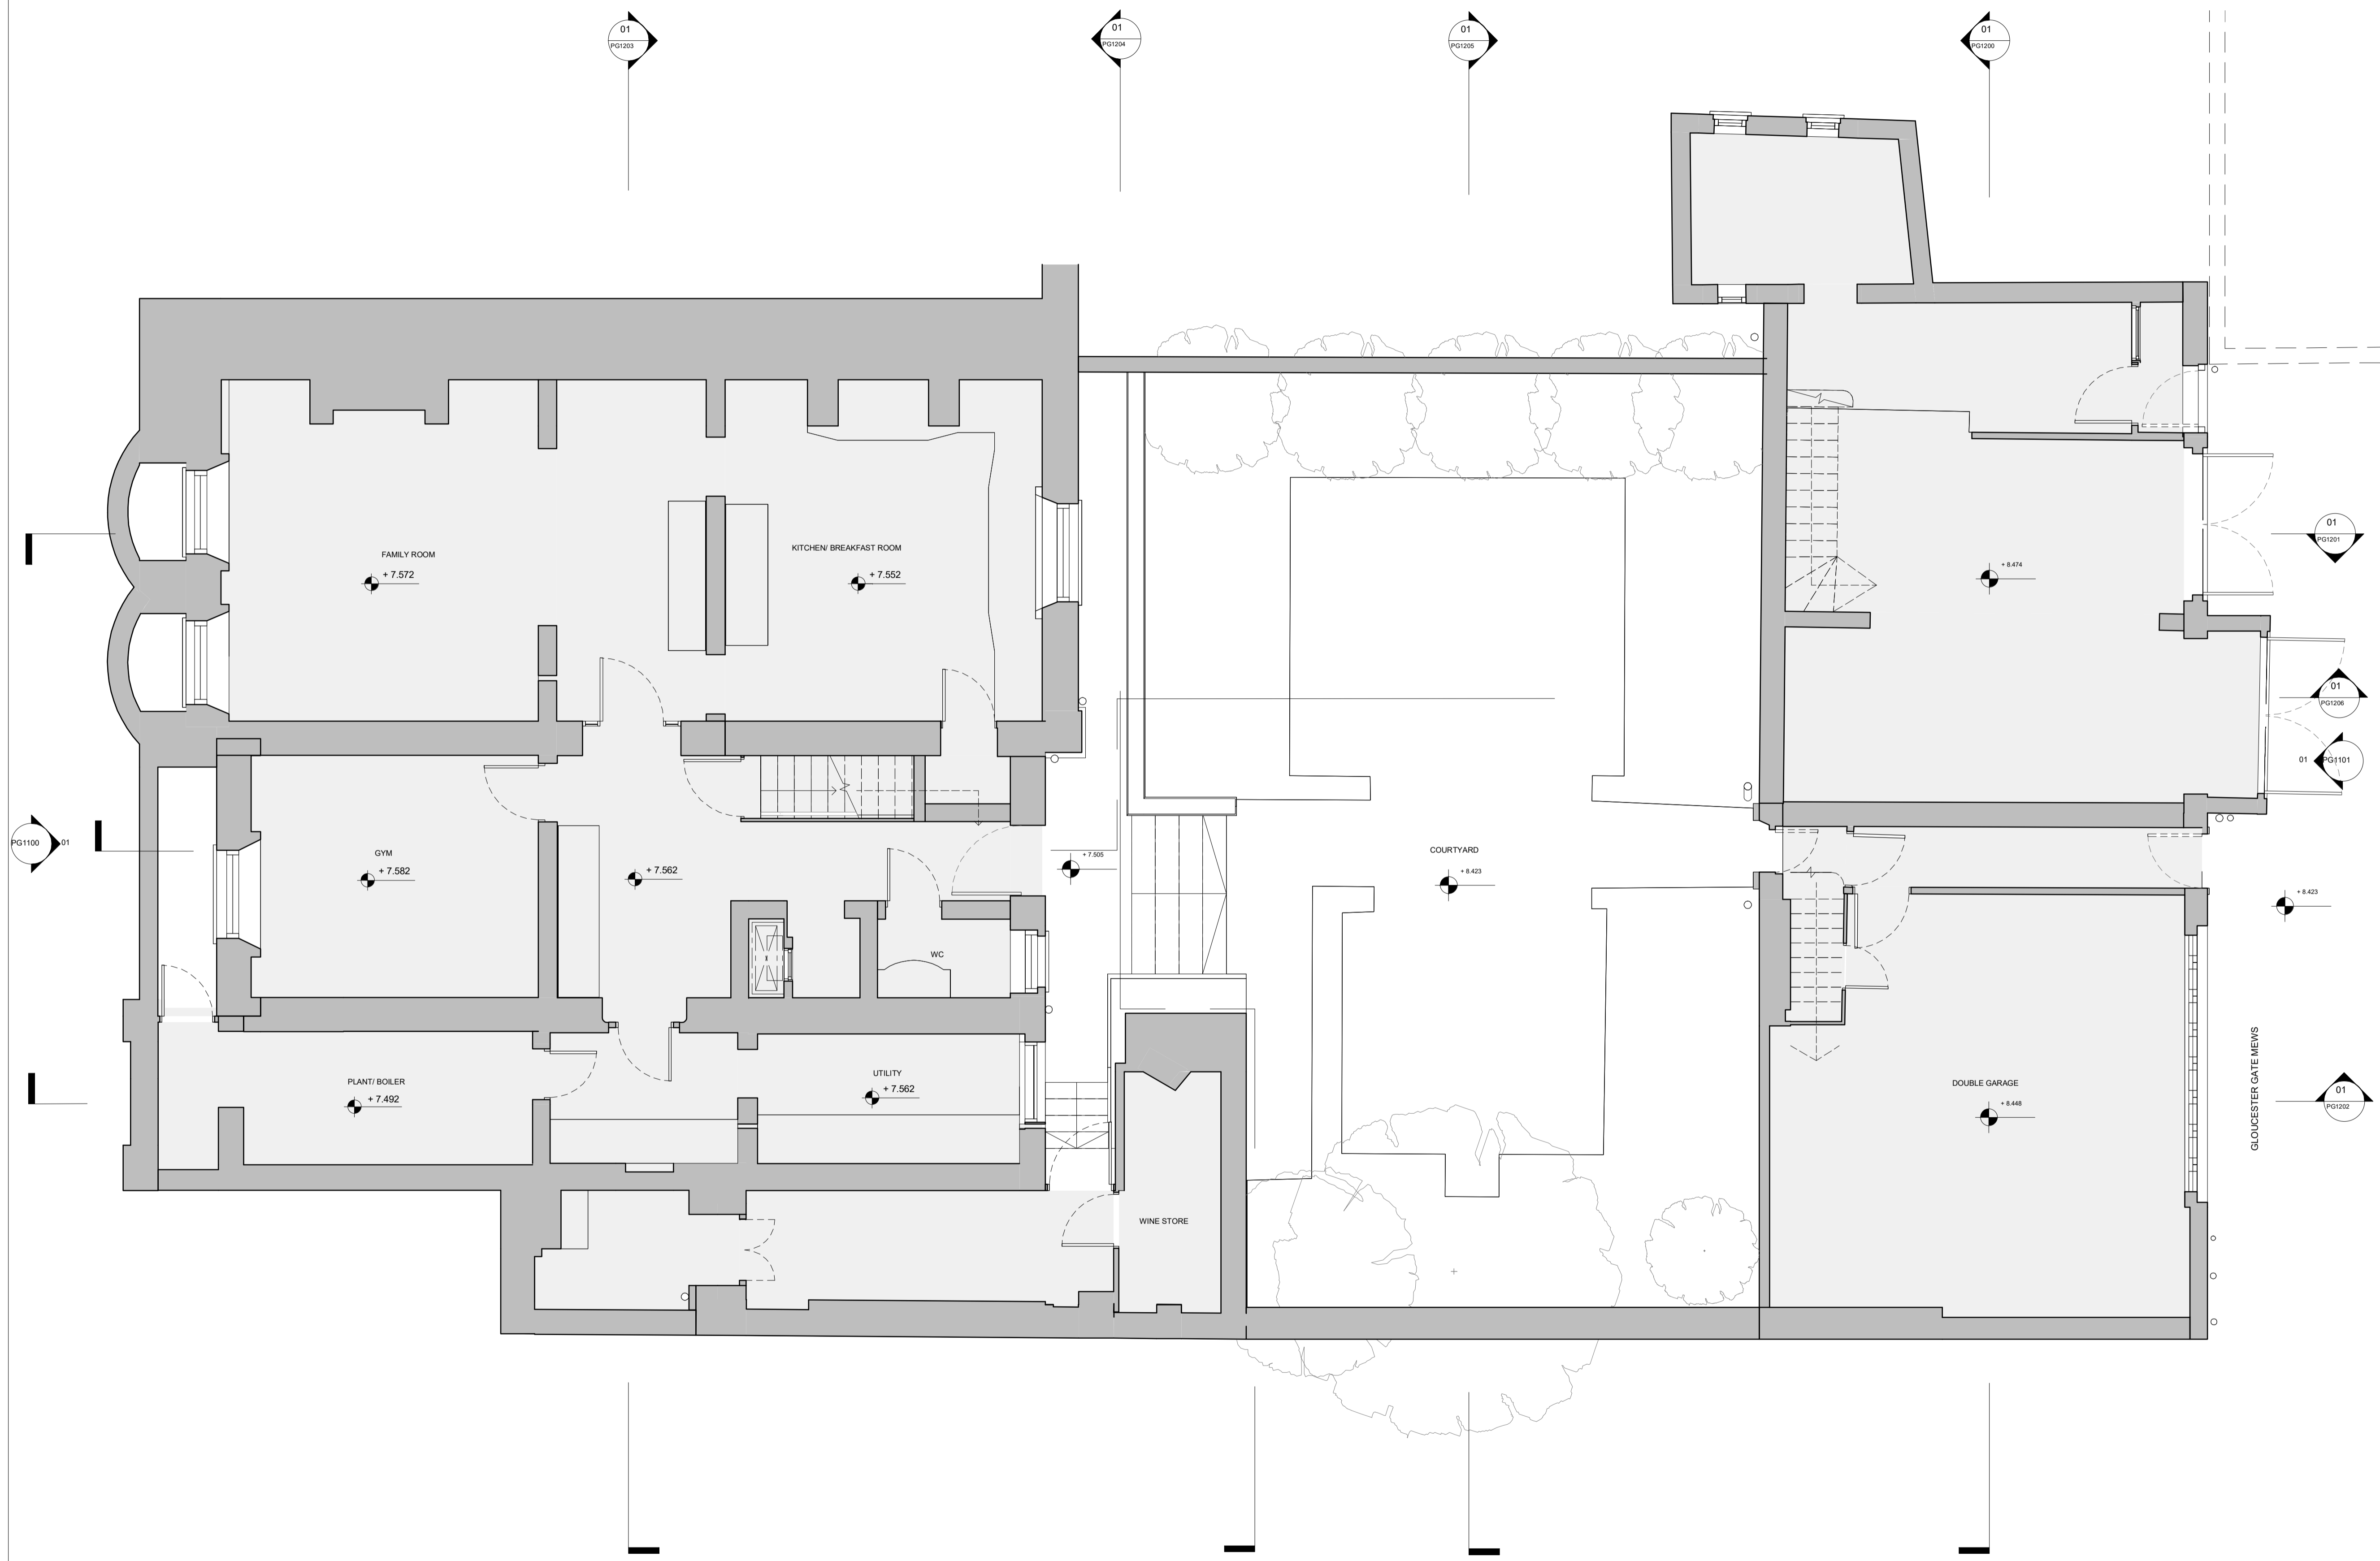

01 Lower Ground Floor Plan

1 : 50

