

01  
PJ3203

01  
PJ3204


01  
PJ3205

01  
PJ3200

- General Notes
1. Dimensions are in millimetres unless stated otherwise.
  2. Levels are in metres AOD unless stated otherwise.
  3. Dimensions govern.  
Do not scale off drawing.
  4. All dimensions to be verified on site before proceeding.
  5. All discrepancies to be notified in writing to Make Limited.

© Make Limited 2016

Please refer to drawing PG3000A

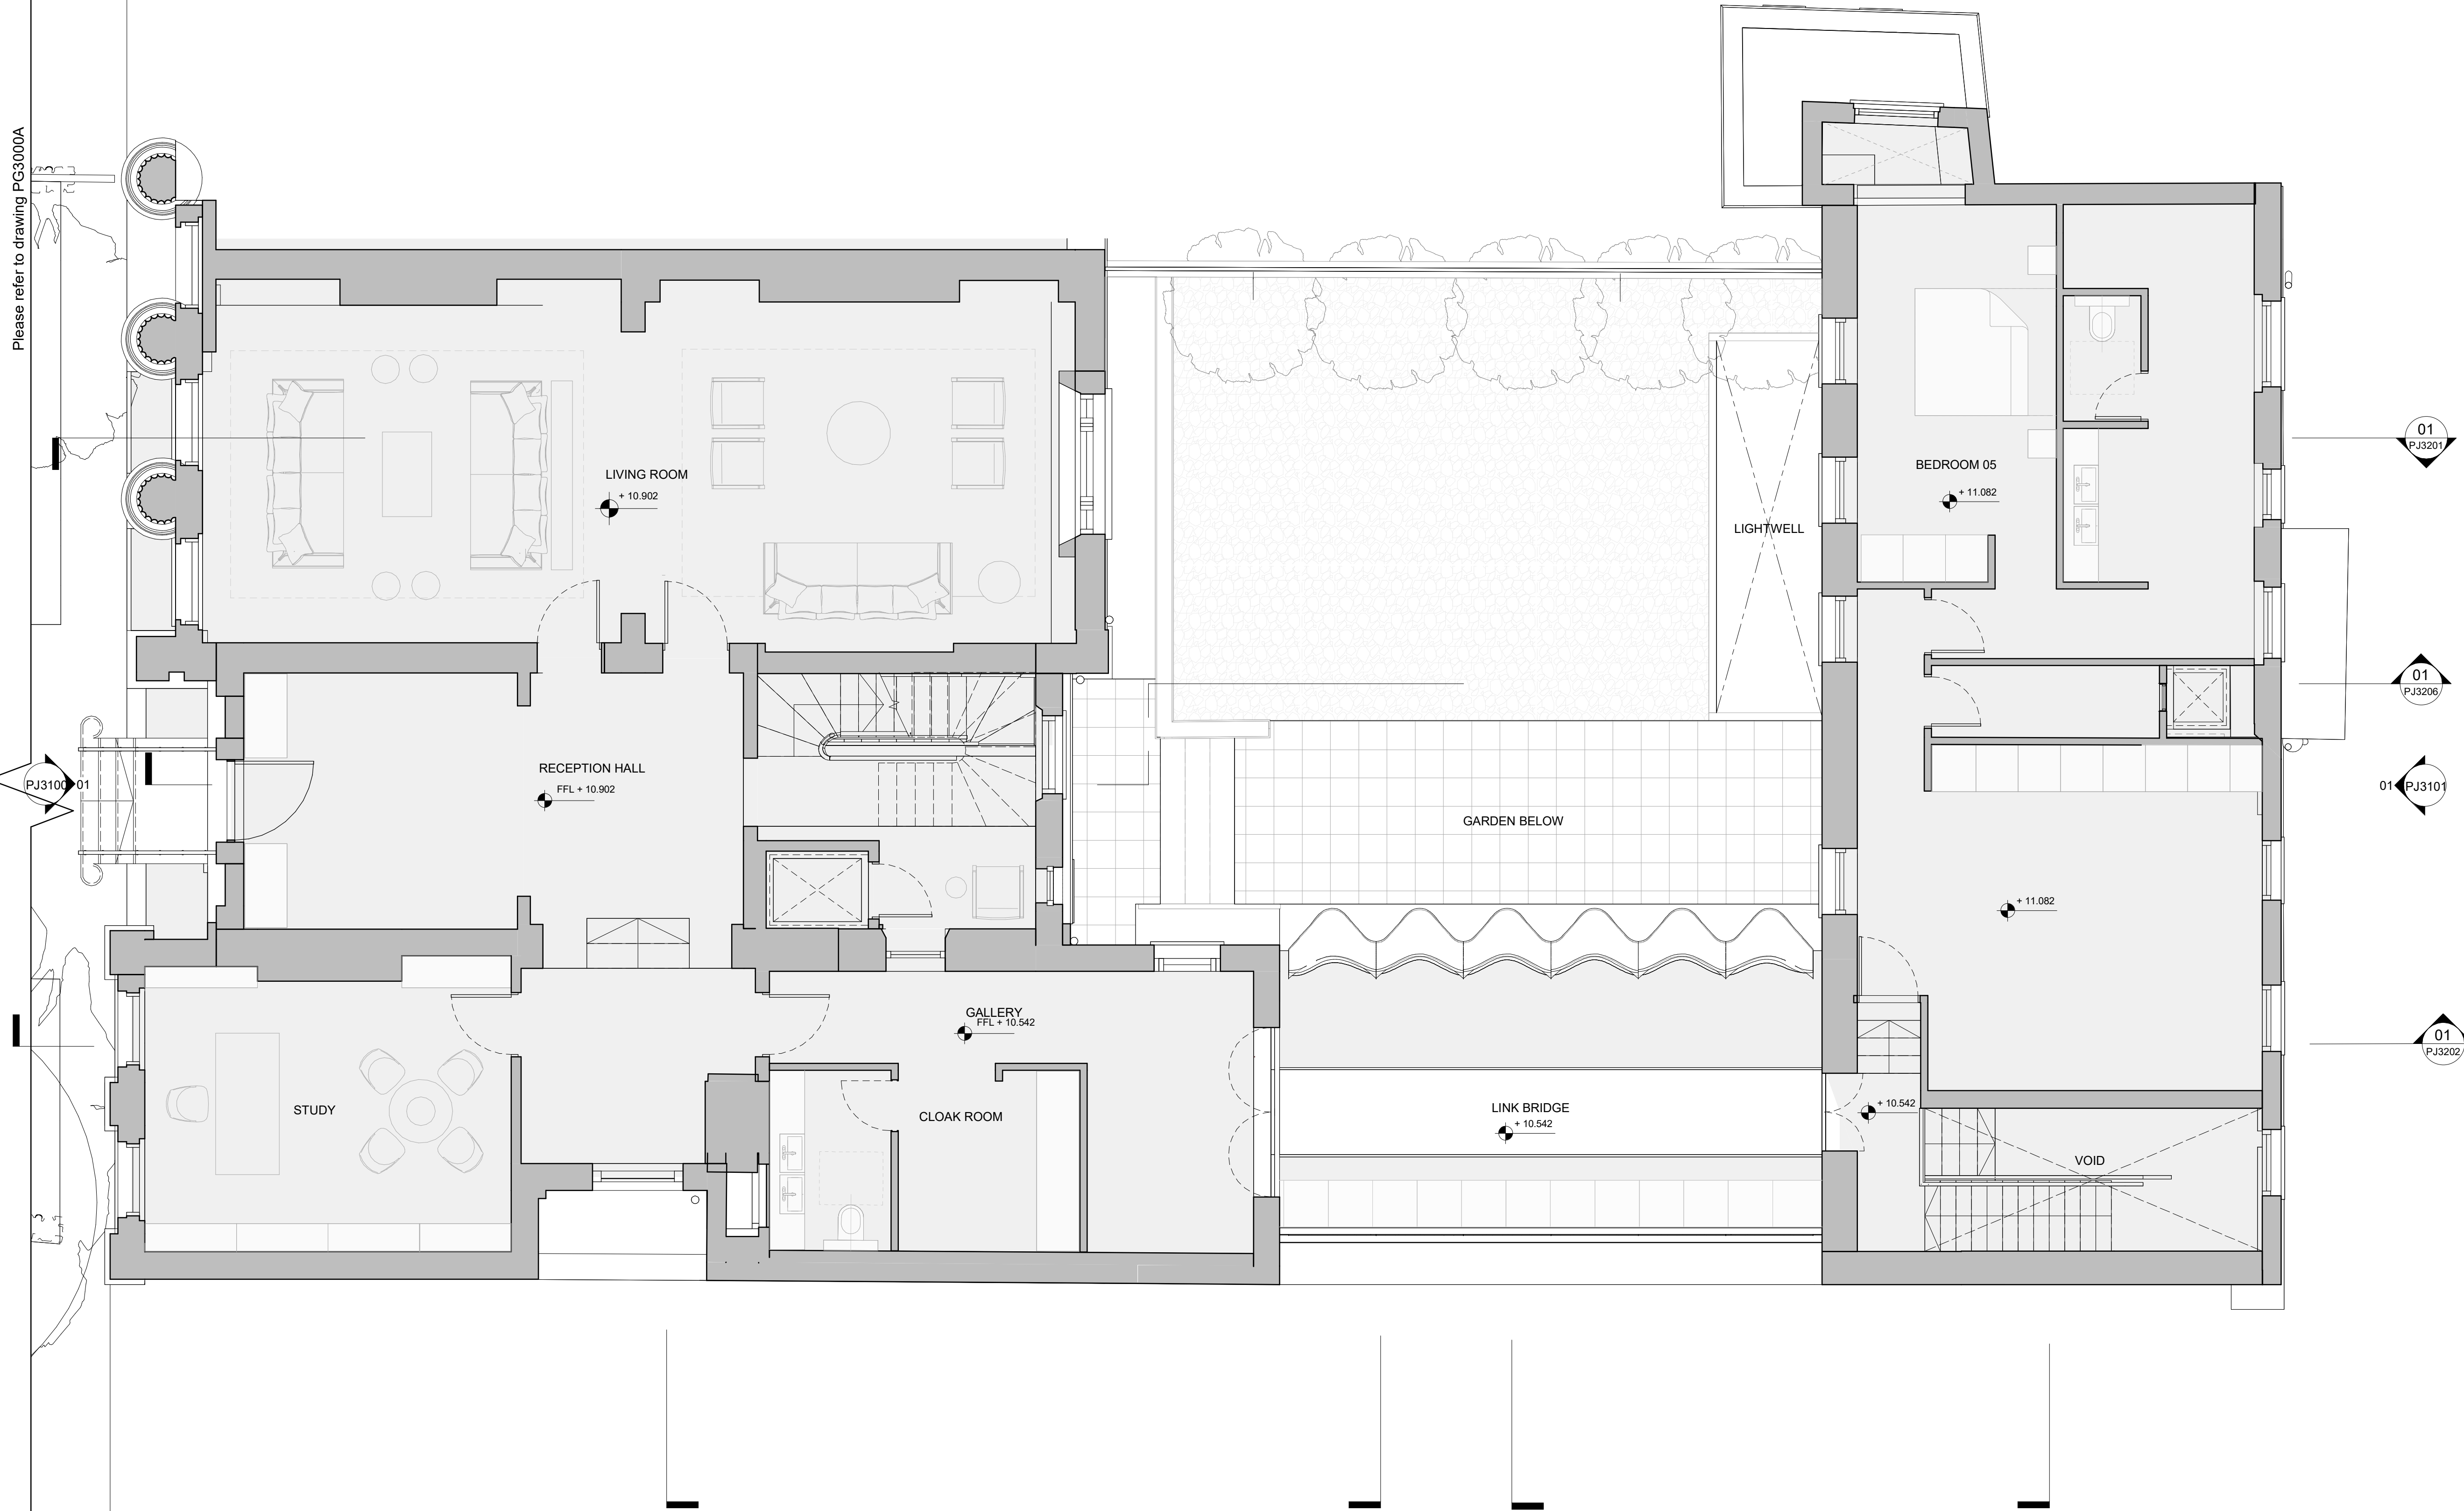

REV	Date	Reason For Issue	Chk
-----	------	------------------	-----

PLANNING

DRAWING STATUS

**make**

32 Cleveland Street,  
London, W1T 4JY

tel +44 (0) 20 7636 5151



info@makearchitects.com  
www.makearchitects.com

Client

Mr M Namaki

56 Cumberland Terrace  
London NW1 4HJ

Keyplan

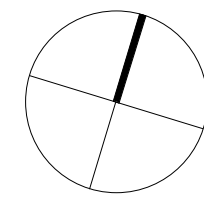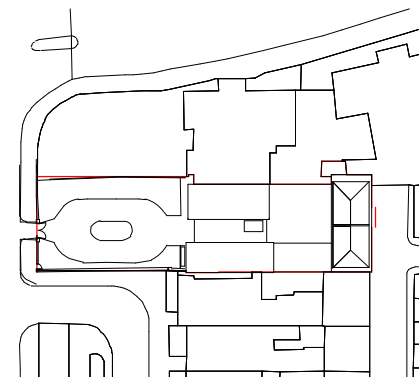

Project

Gloucester Lodge

Drawing Title

Link Ground Floor Plan

Scale at A1

1 : 50

Date

Project No.

1202

Rev No.

Drawing No.

GL-MAK-XX-00-DR-AR-PJ3000

01 Proposed Ground Floor Plan Link

1 : 50

