



NOTES

This drawing is copyright Piercy&Company.
Do not scale from this drawing.
All dimensions and levels to be checked on site by the contractor
and such dimensions to be his responsibility.
Report all drawing errors, omissions and discrepancies to the
architect.


For landscape layout, refer to landscape planning submission drawings.

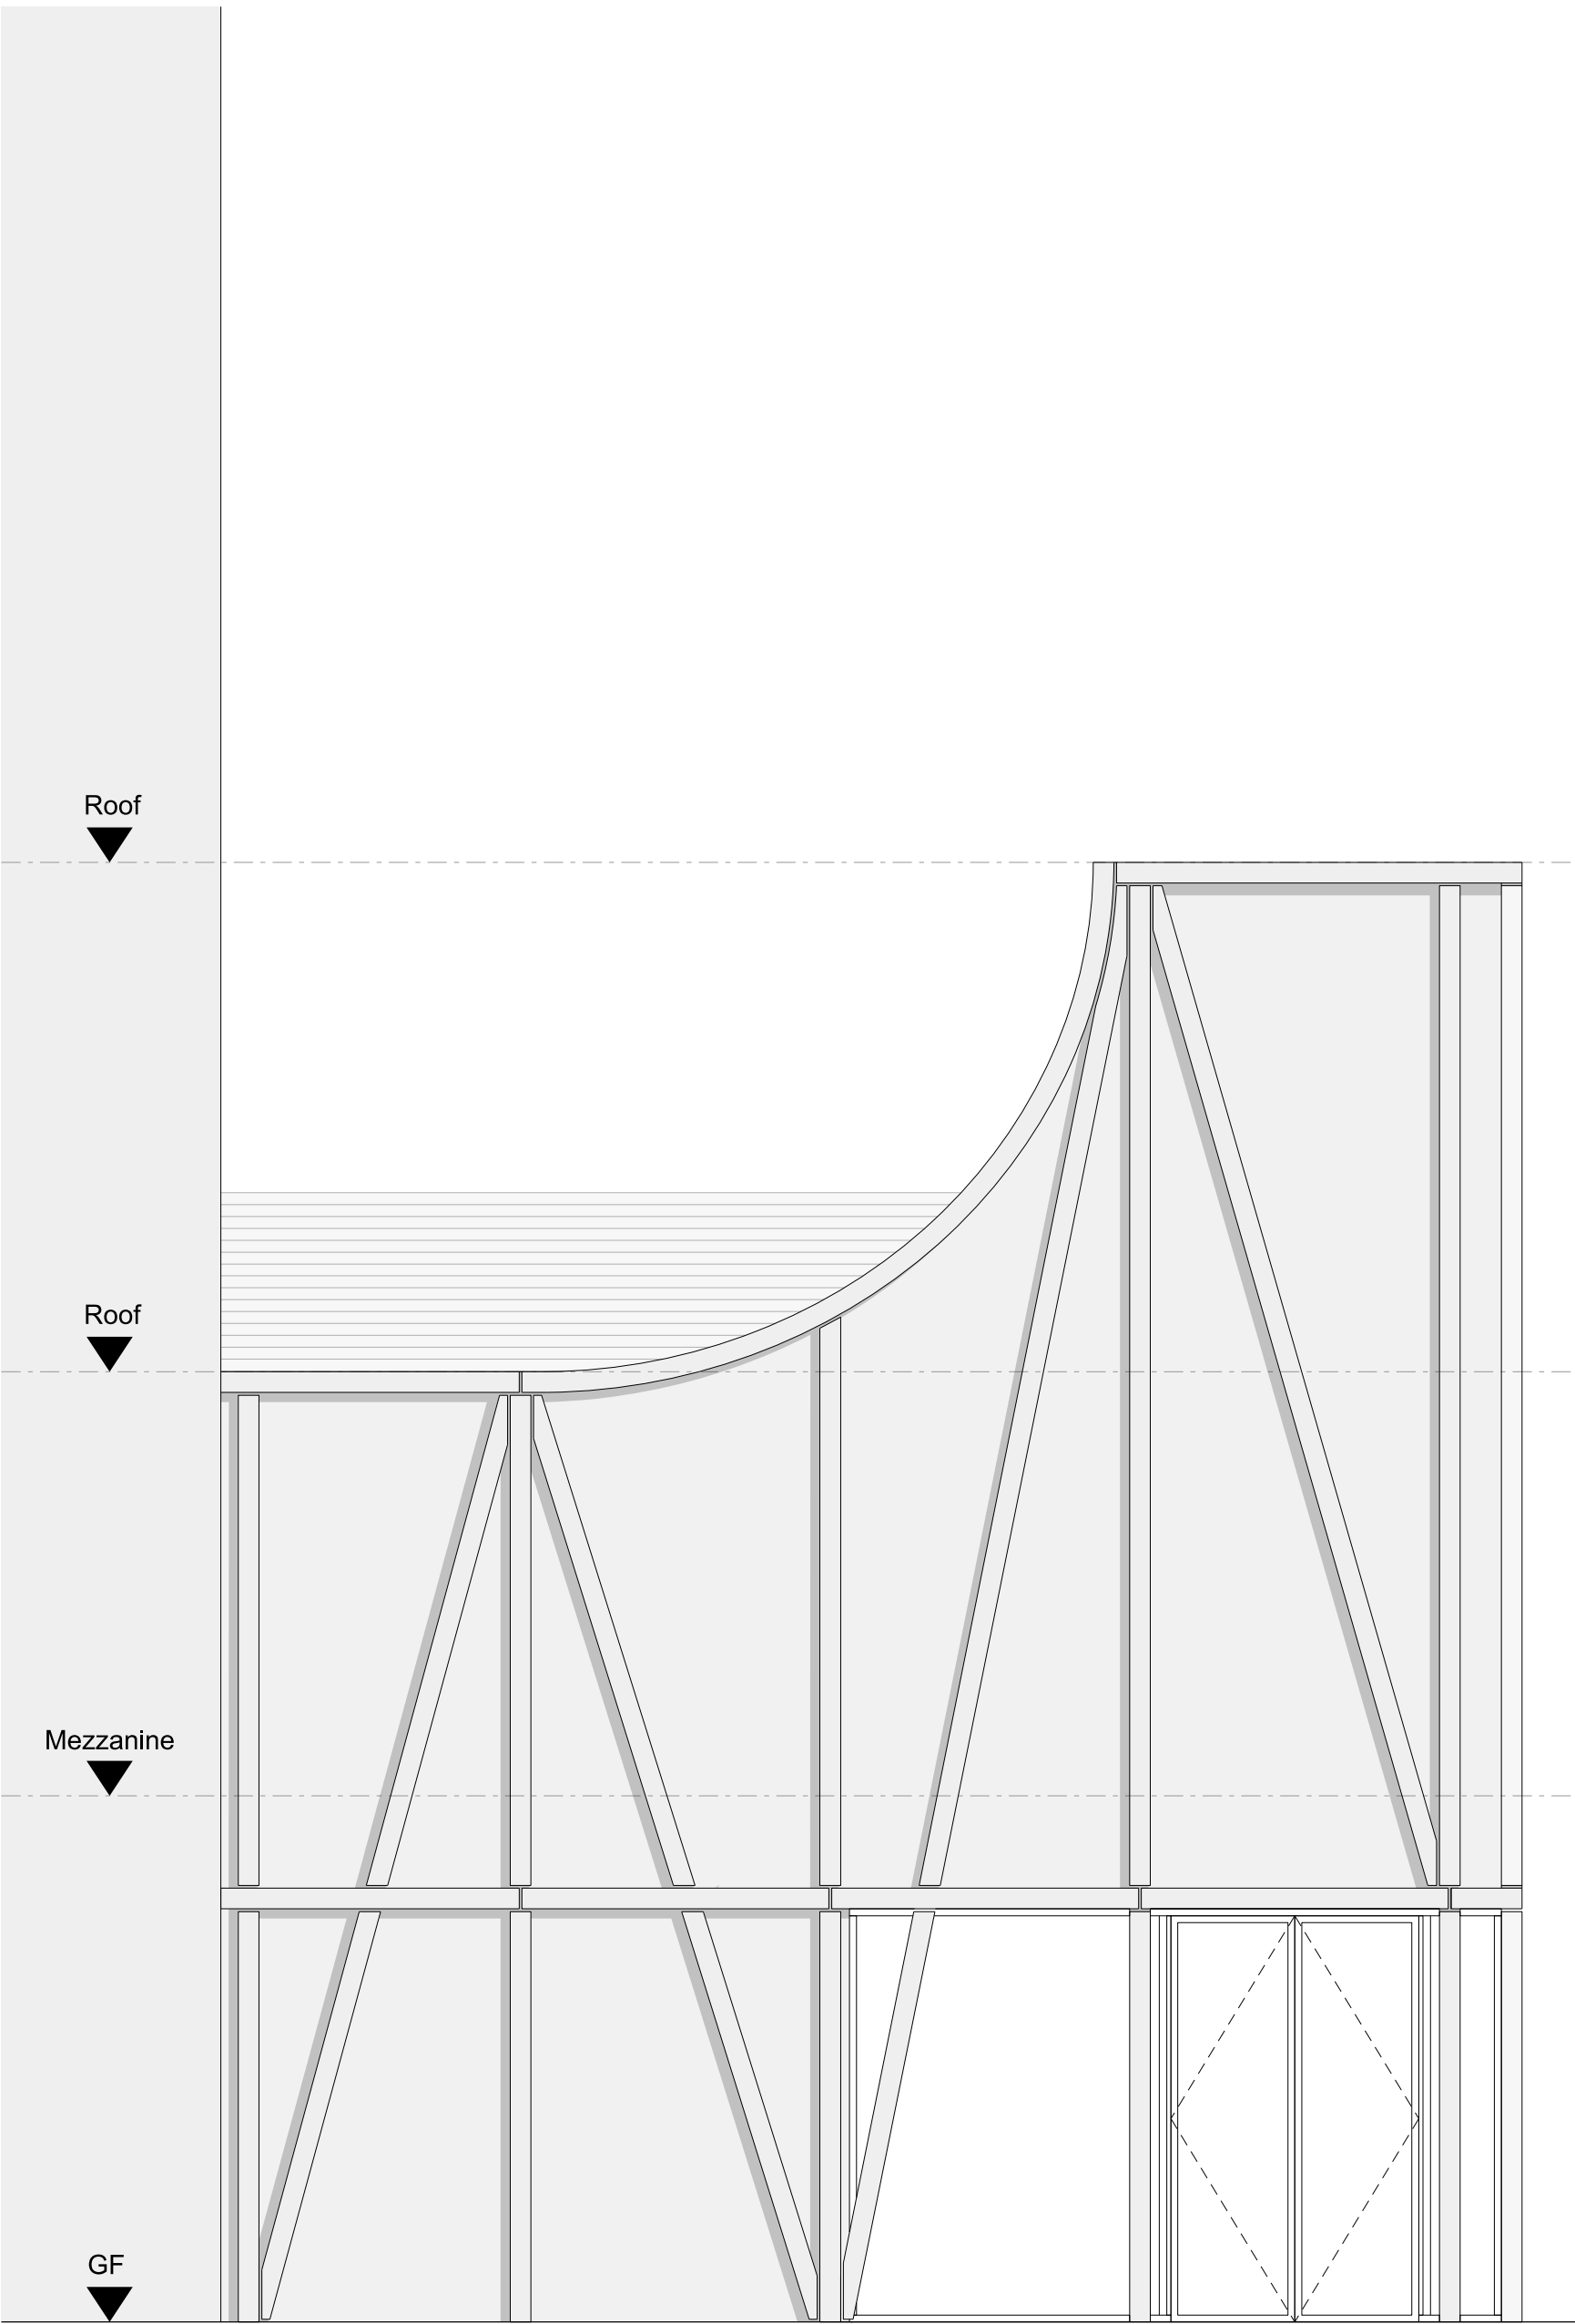

1 PLOT P SOUTH WEST ELEVATION
SCALE 1:50

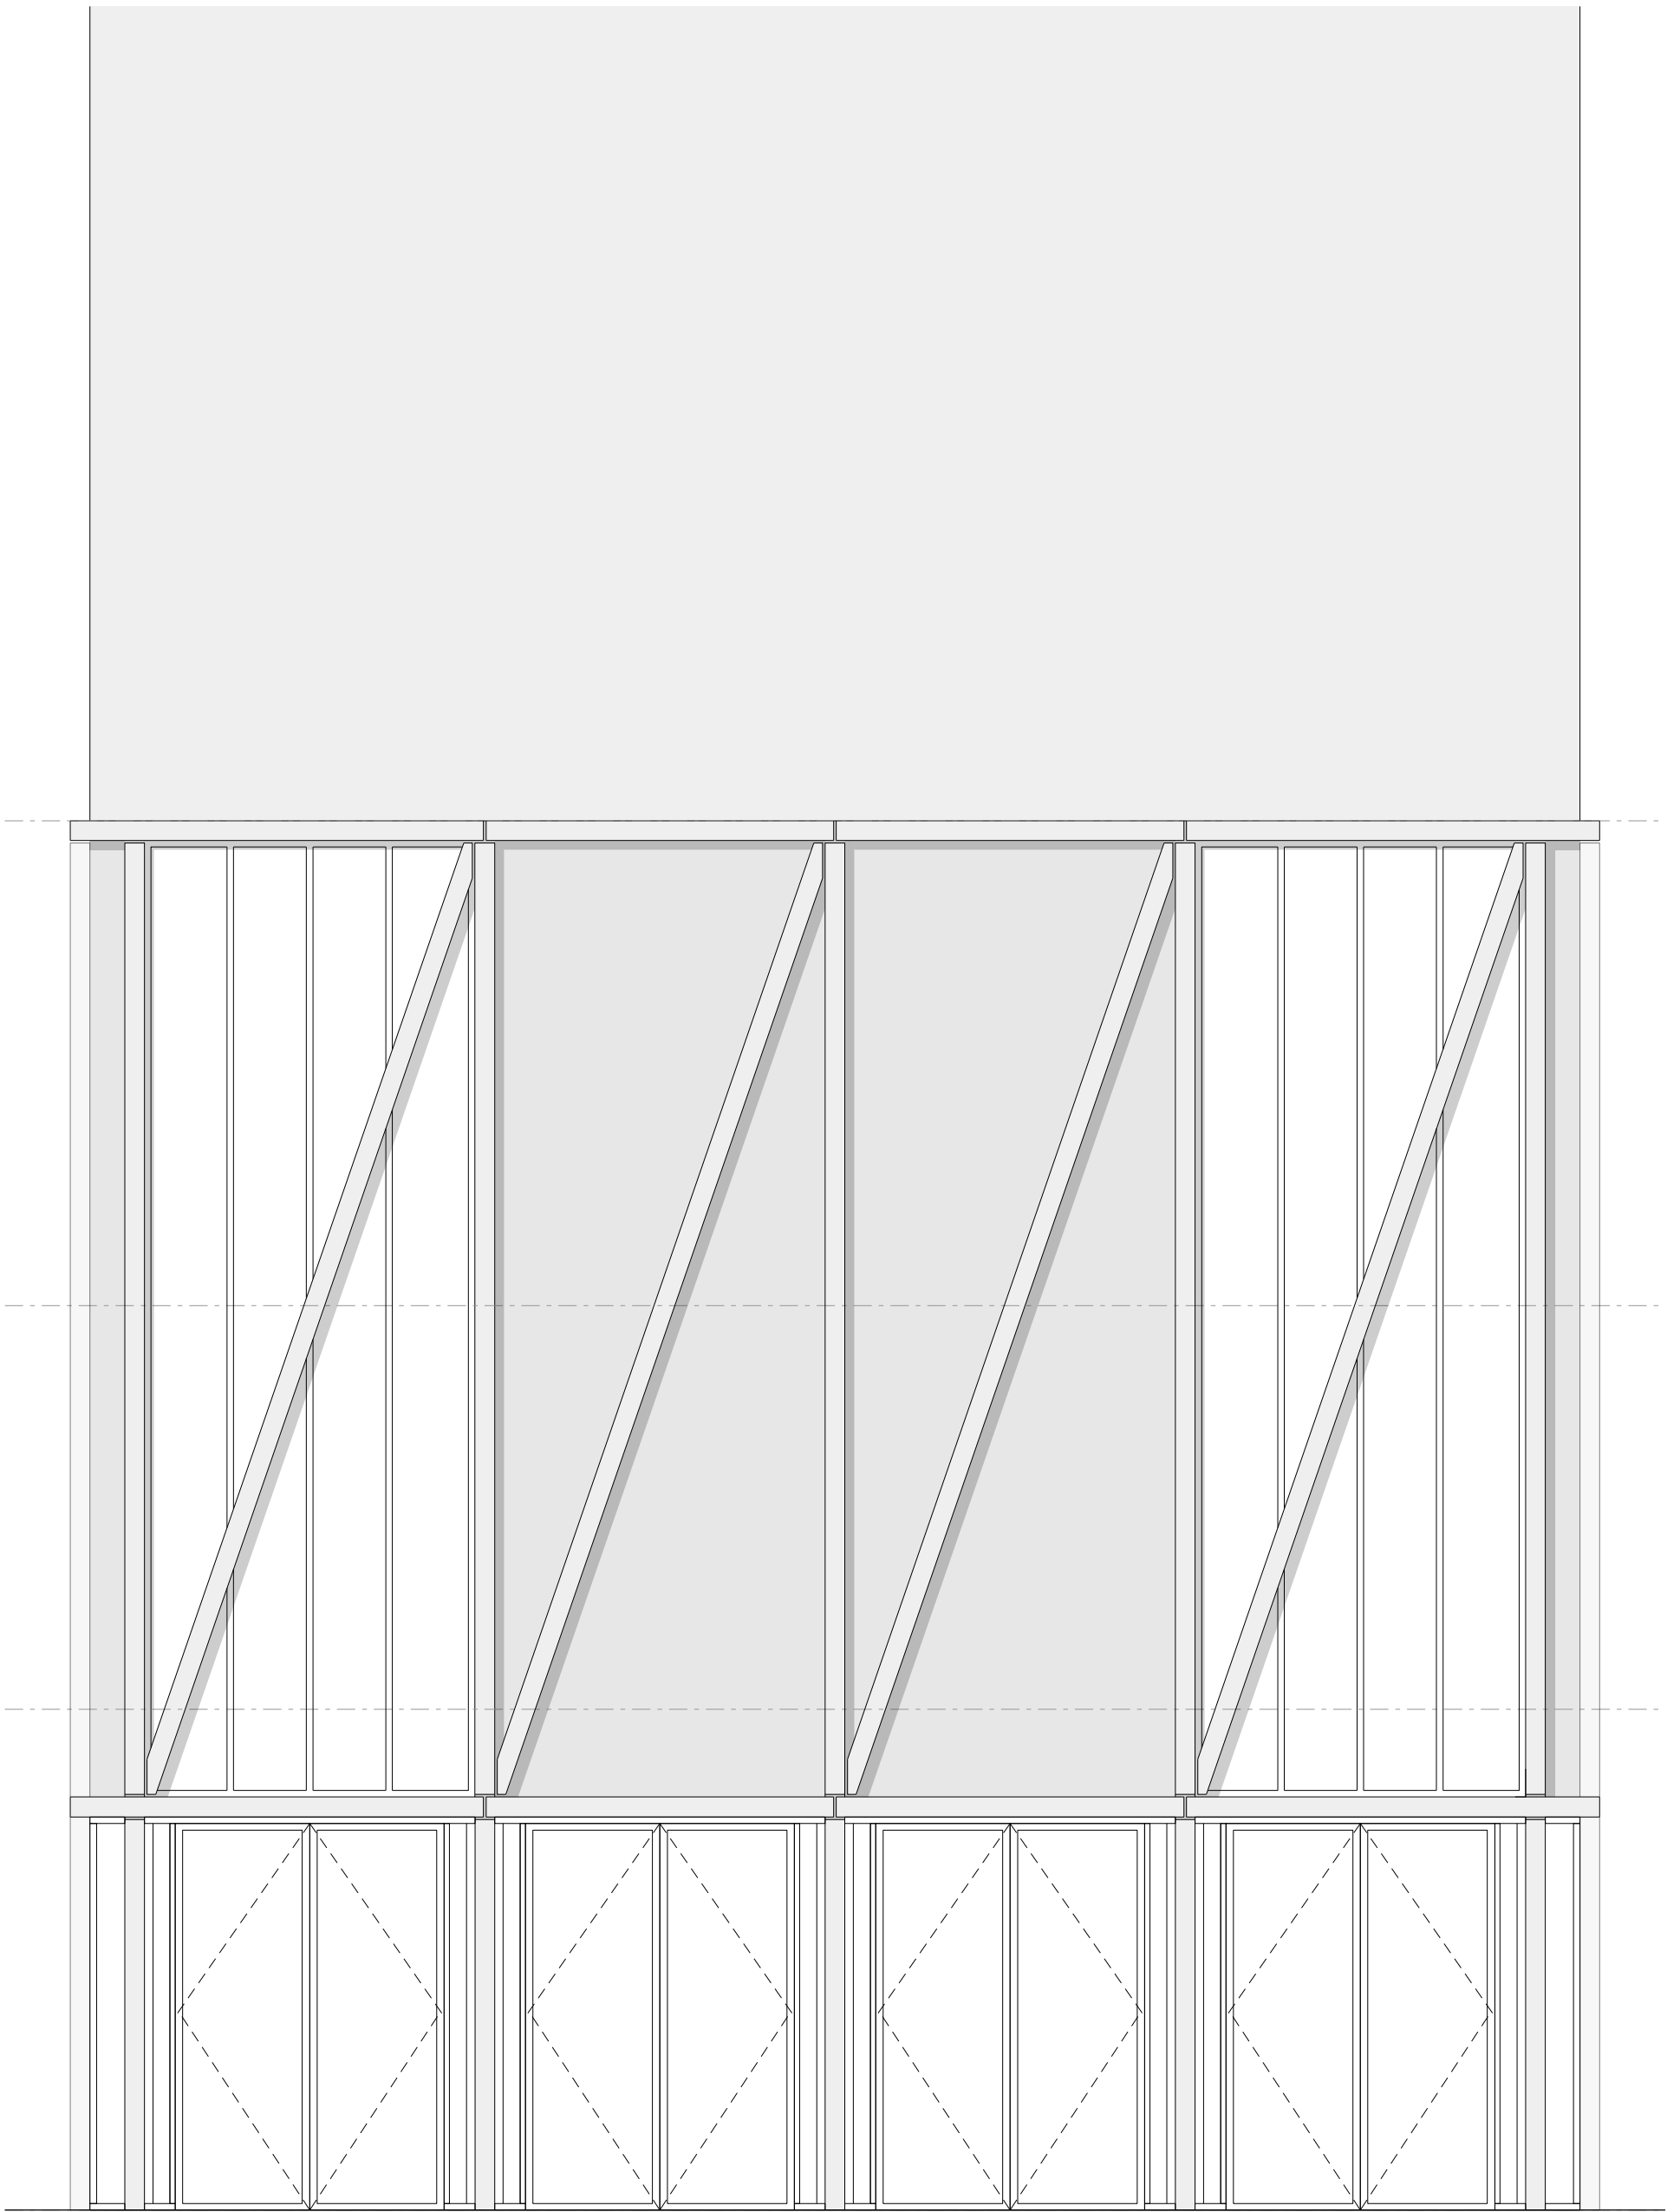


2 PLOT P SOUTH EAST ELEVATION
SCALE 1:50

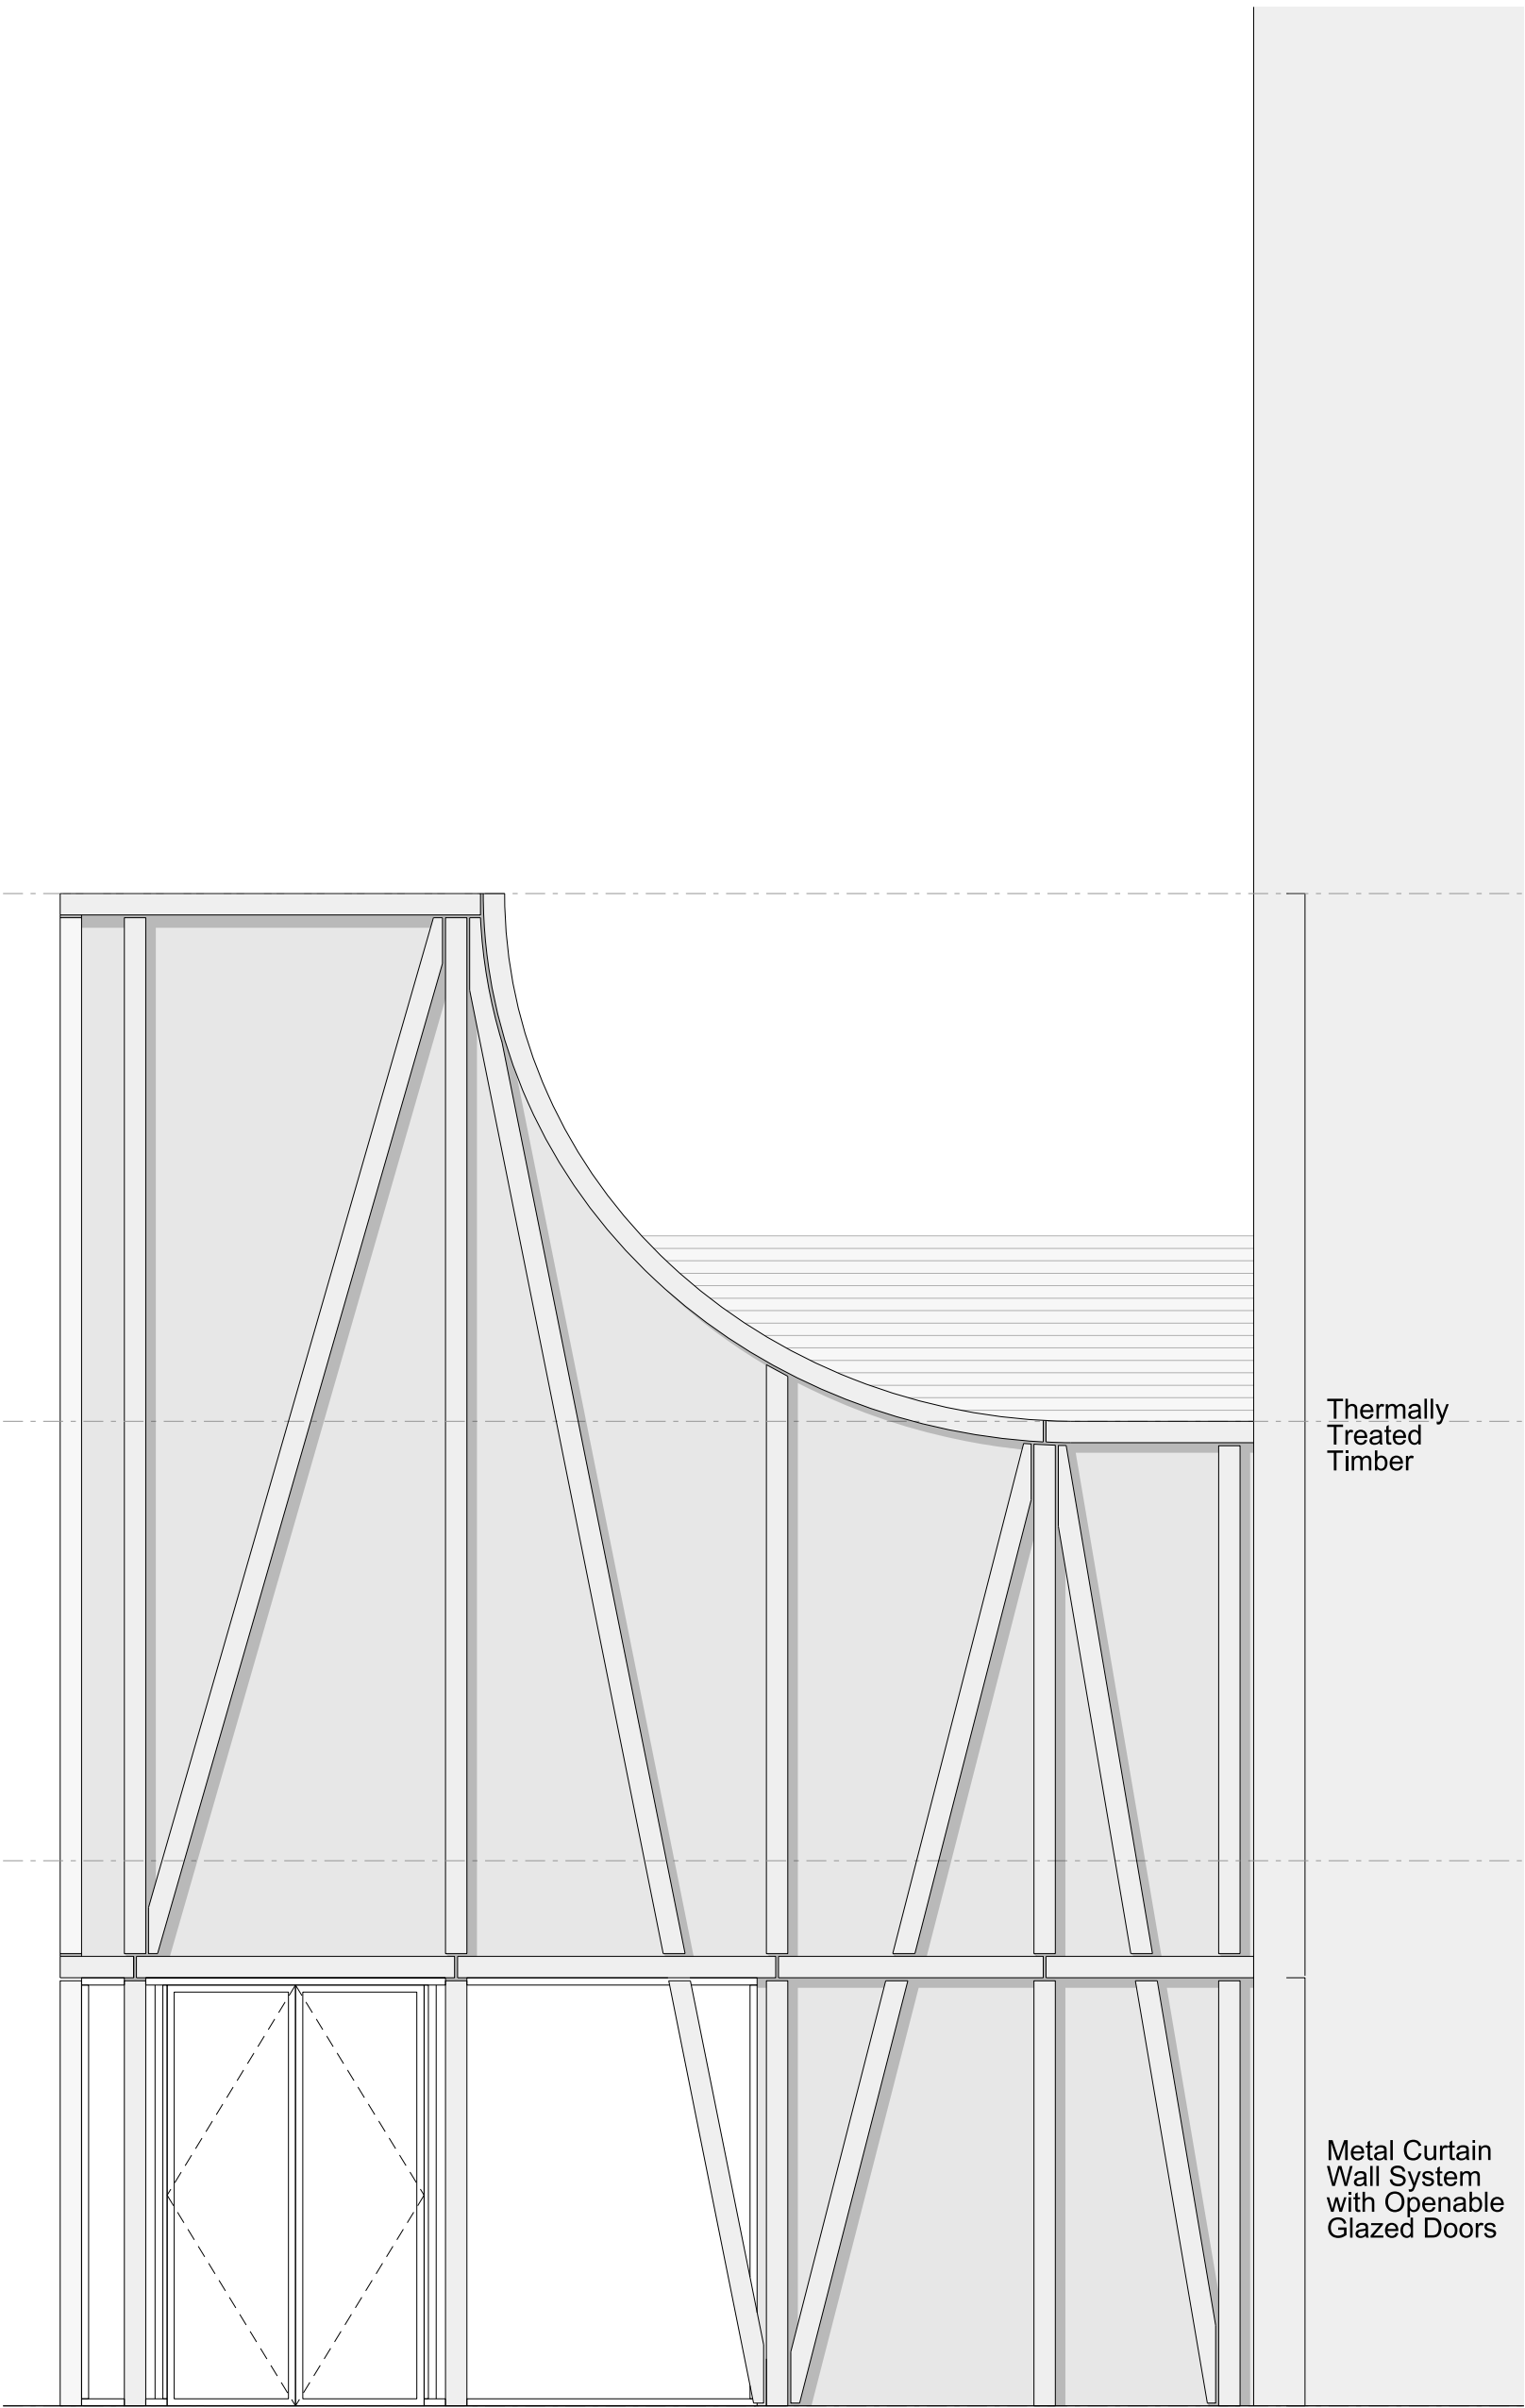

3 PLOT P NORTH EAST ELEVATION
SCALE 1:50



A	25.04.23	Planning Issue
Rev	Date	Description

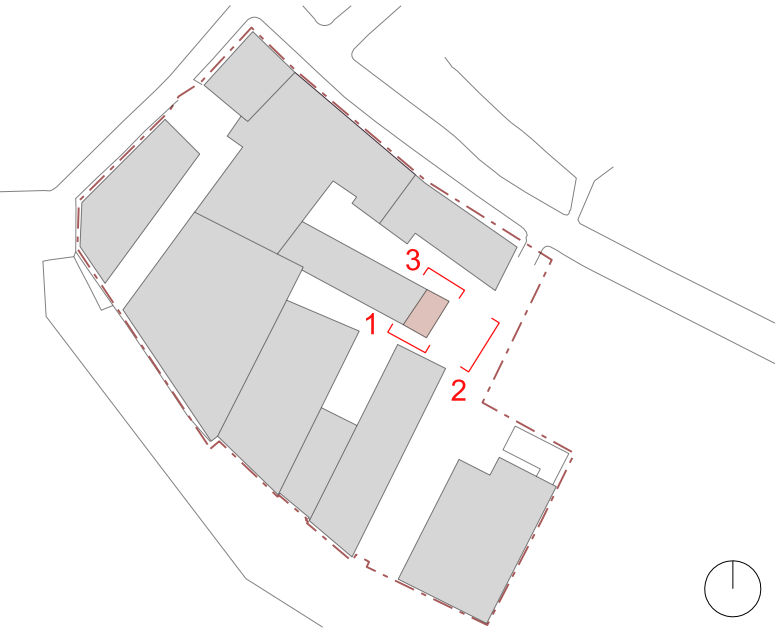

Project	
Highgate Studios	
Client	
Kentish Town UK Office Propco Limited	
Date	Scale
25.04.23	1:50 at A1
	1:100 at A3

Drawing title		
Plot P		
Proposed - Elevations		
Drawn	Checked	Approved
MB	NP	NP

Drawing status						
For Planning						

Project	Disc	Plot	Level	Series	Dwg no.	Rev
13683	A	P	LZZ	07	340	A
The Centro Building 39 Plender Street London NW1 0DT				+44 (0)20 7424 9611 info@piercyandco.com piercyandco.com		