




NOTES

This drawing is copyright Piercy&Company.  
Do not scale from this drawing.  
All dimensions and levels to be checked on site by the contractor  
and such dimensions to be his responsibility.  
Report all drawing errors, omissions and discrepancies to the  
architect.

- KEY
- Office Space
  - Reception
  - Core
  - F & B
  - Gym
  - Plant
  - Commuter Facilities
  - Refuse Store
  - Facilities Management
  - Nursery

- Existing
- Proposed
- Project Boundary
- Existing UKPN Substation

0 2 4 10		
A	25.04.23	Planning Issue
Rev	Date	Description

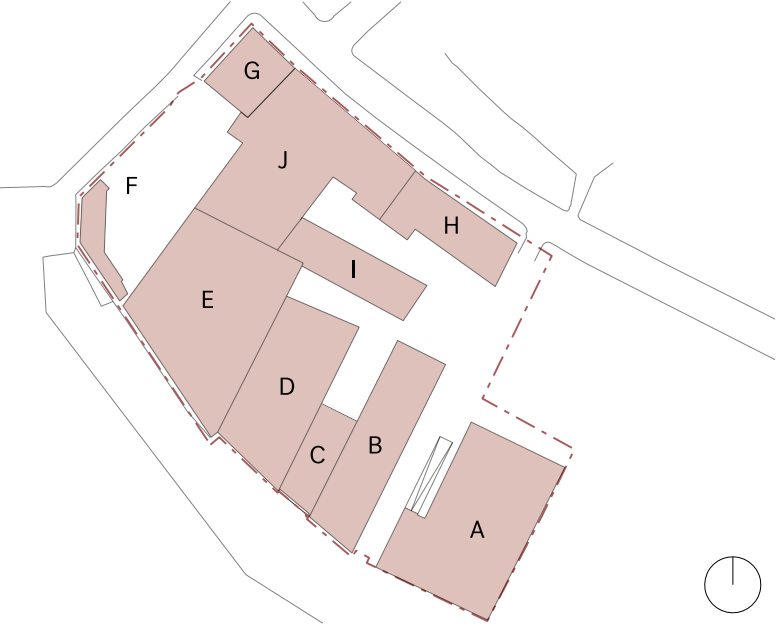

Project  
Highgate Studios

Client  
Kentish Town UK Office Propco Limited

Date 25.04.23	Scale 1:250 at A1 1:500 at A3
------------------	-------------------------------------

Drawing title  
**Sitewide**  
**Exiting - Roof Floor Plan**

Drawn EK	Checked NP	Approved NP
-------------	---------------	----------------

Drawing status  
For Planning

Project 13683	Disc A	Plot SW	Level LRF	Series 07	Dwg no. 101	Rev A
------------------	-----------	------------	--------------	--------------	----------------	----------

The Centro Building  
39 Plender Street  
London NW1 0DT

+44 (0)20 7424 9611  
info@piercyandco.com  
piercyandco.com